
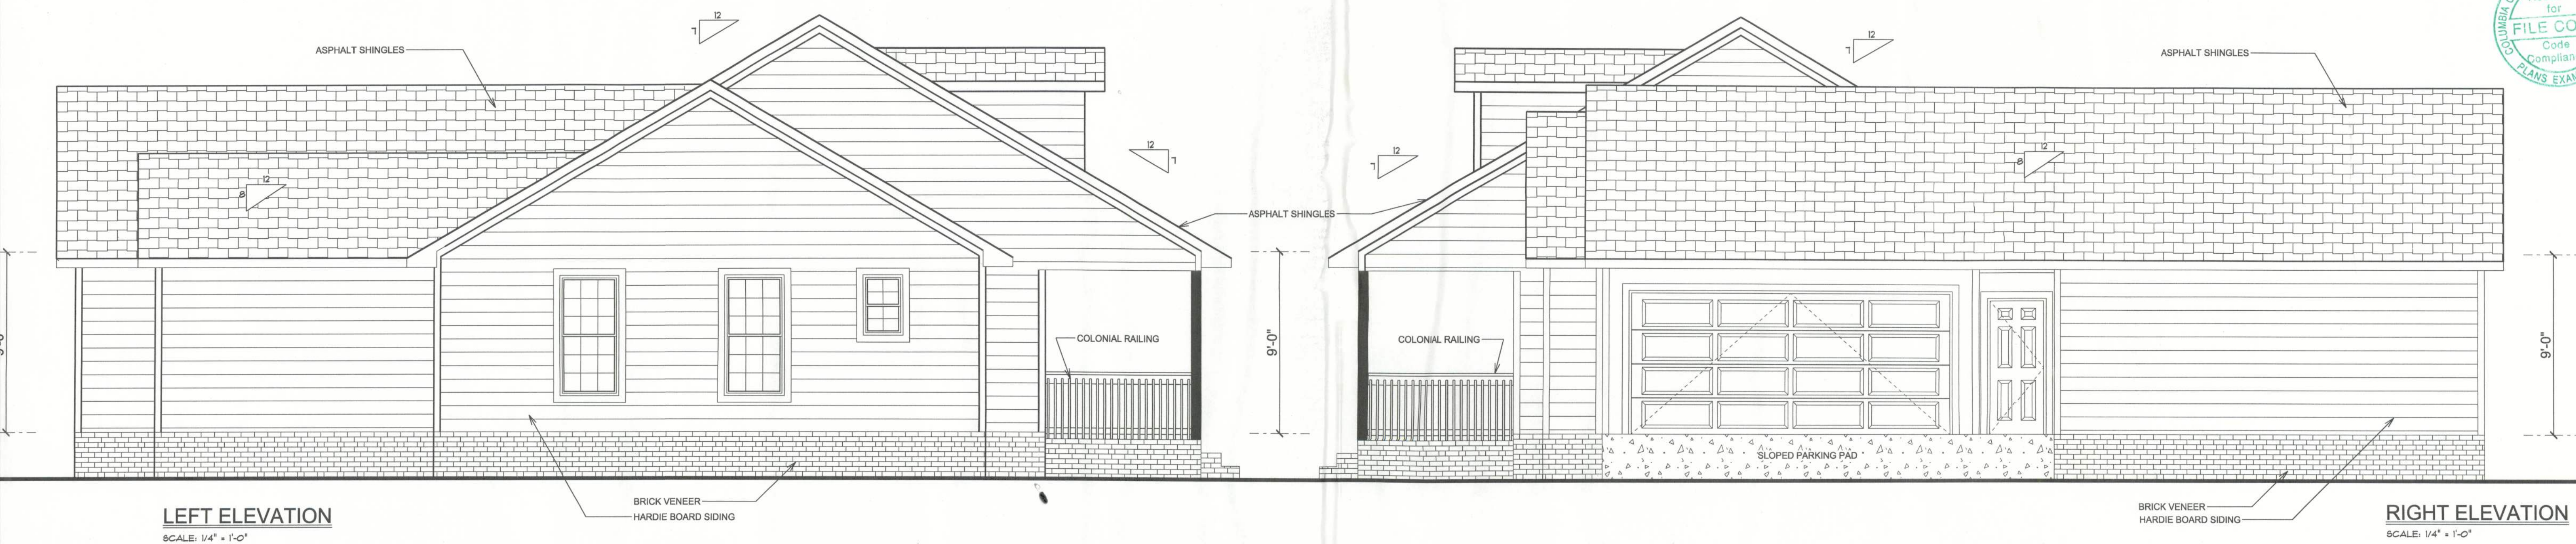
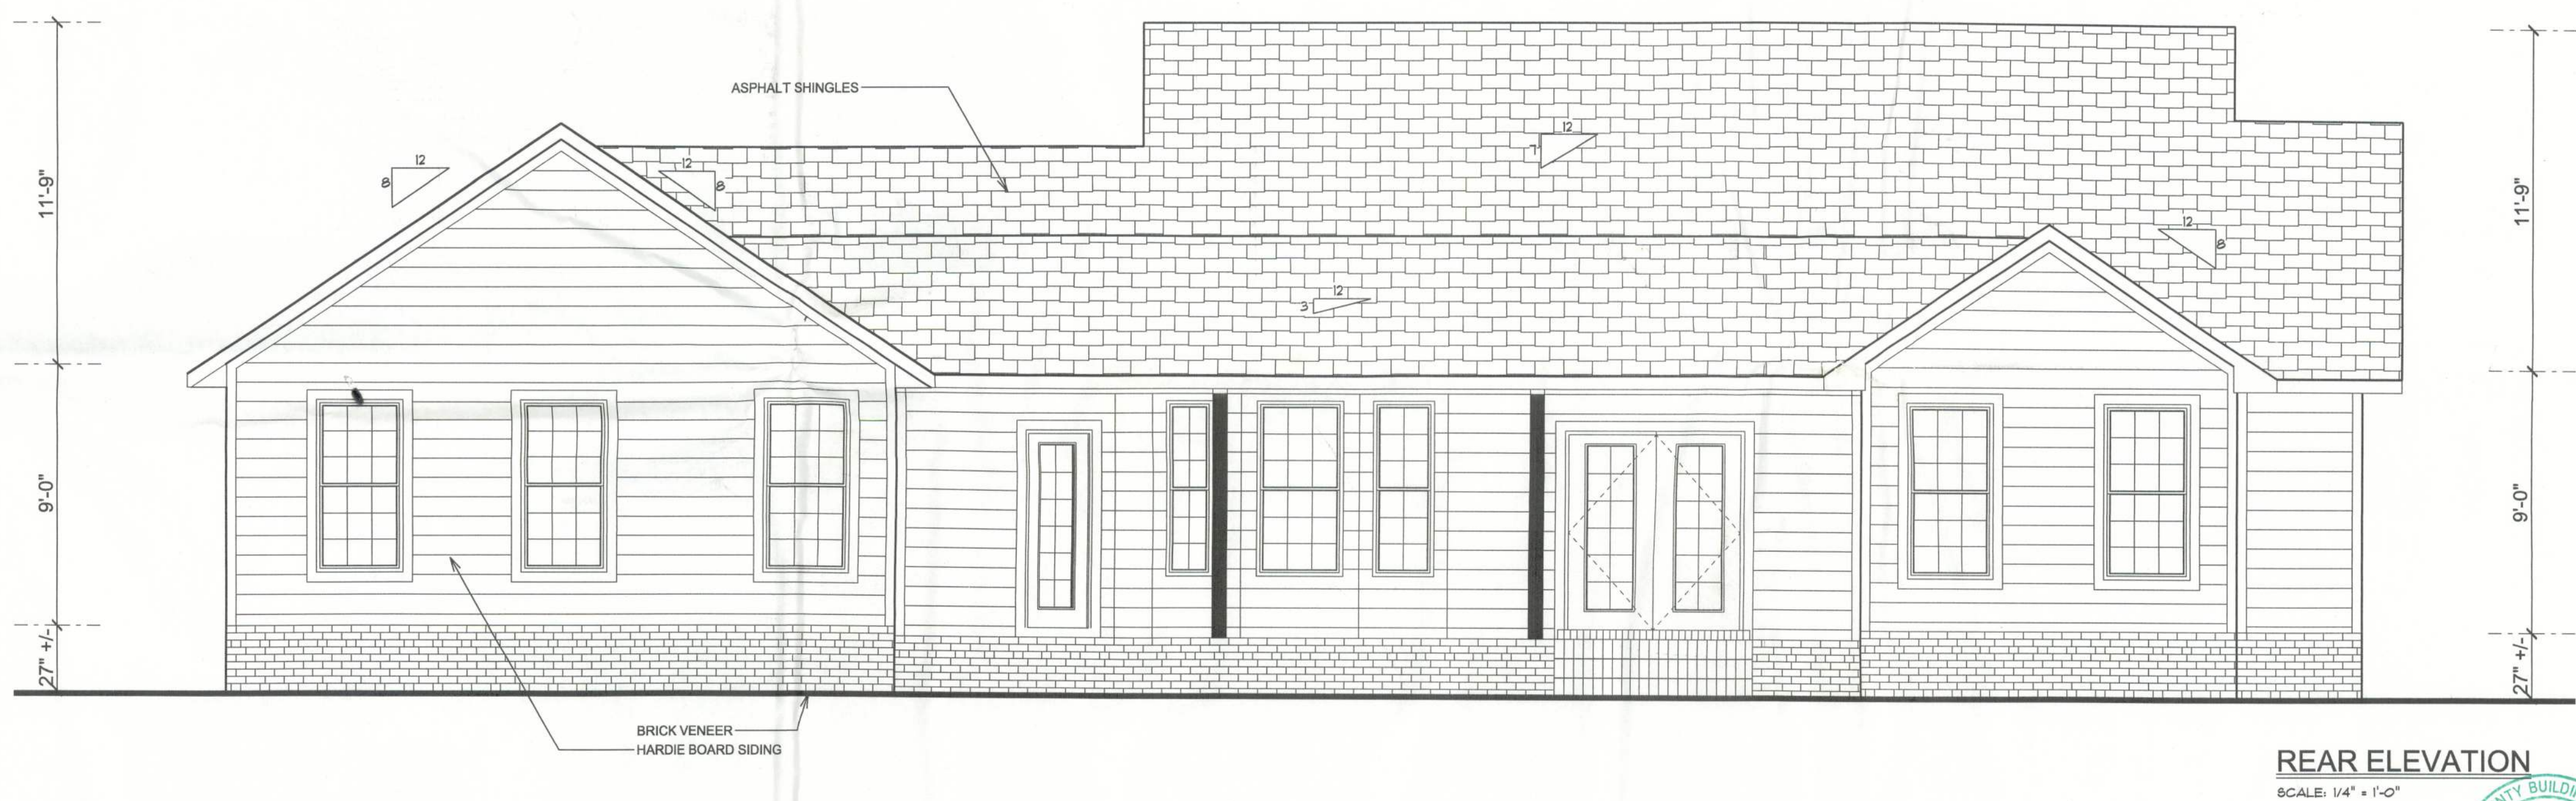
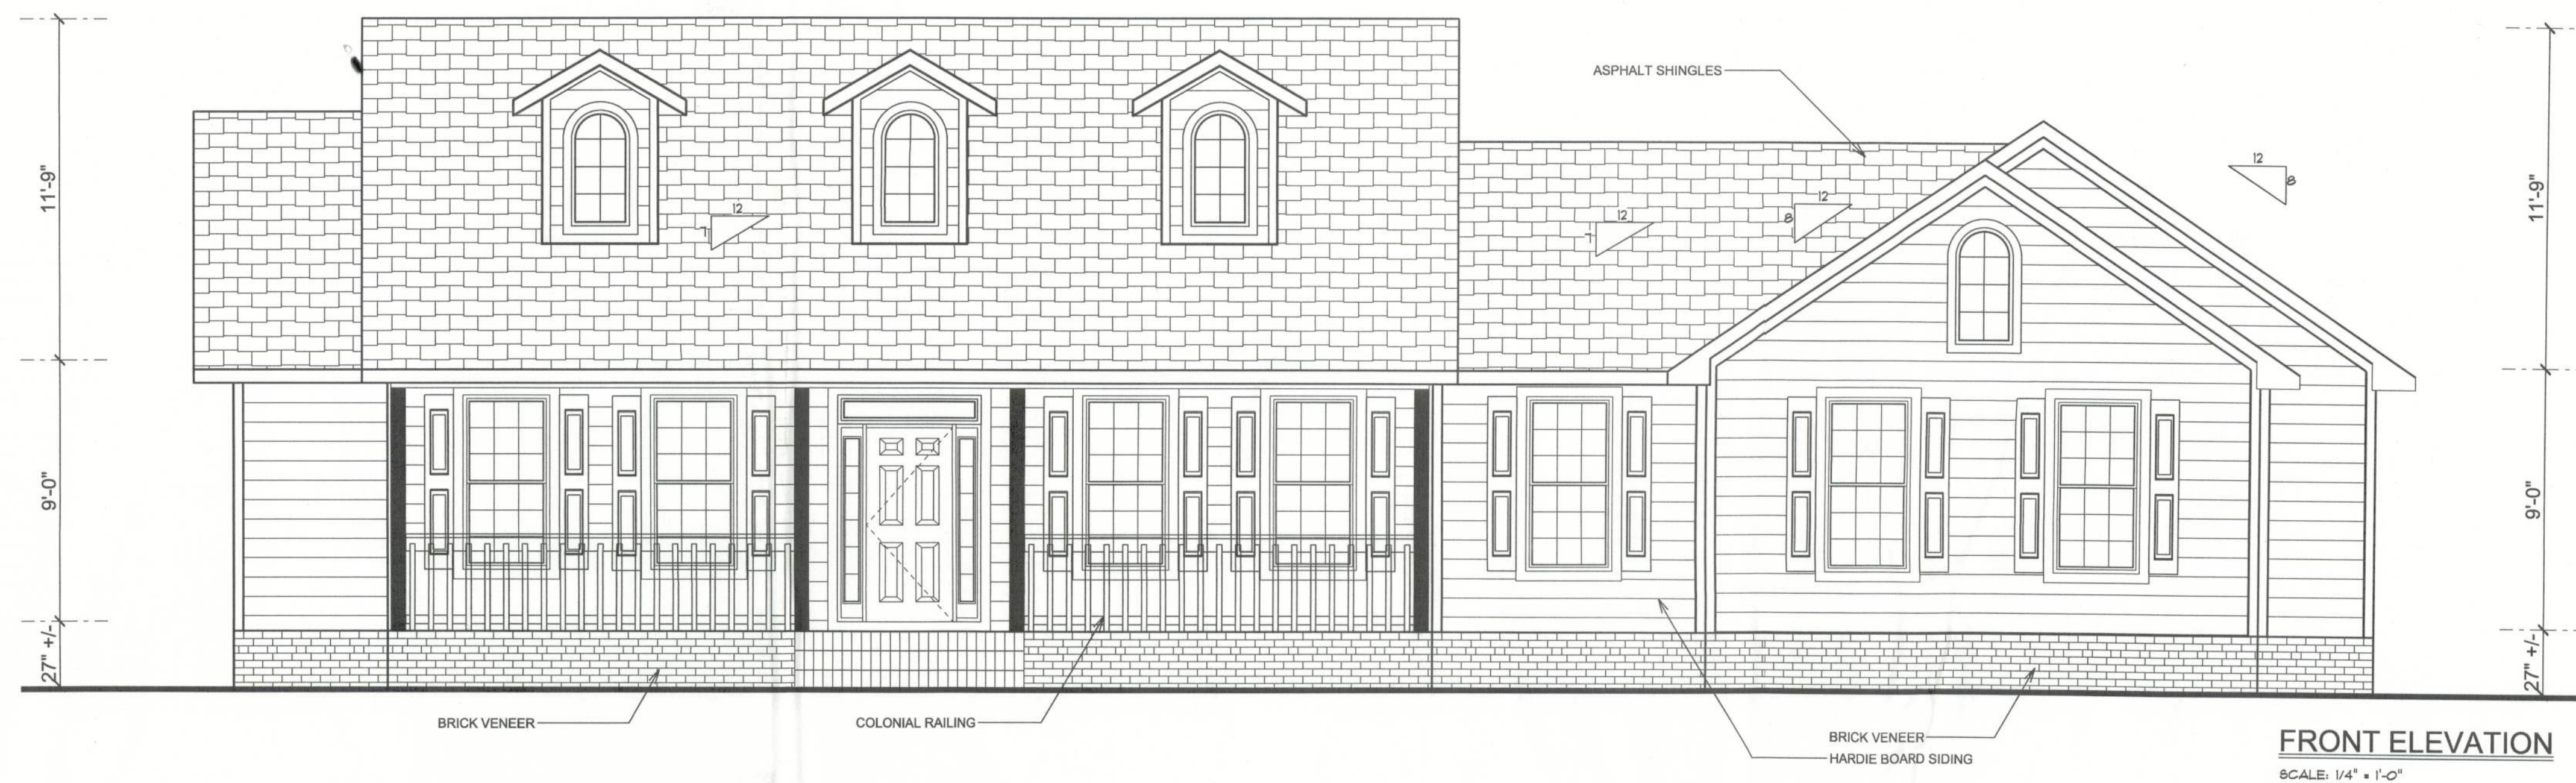


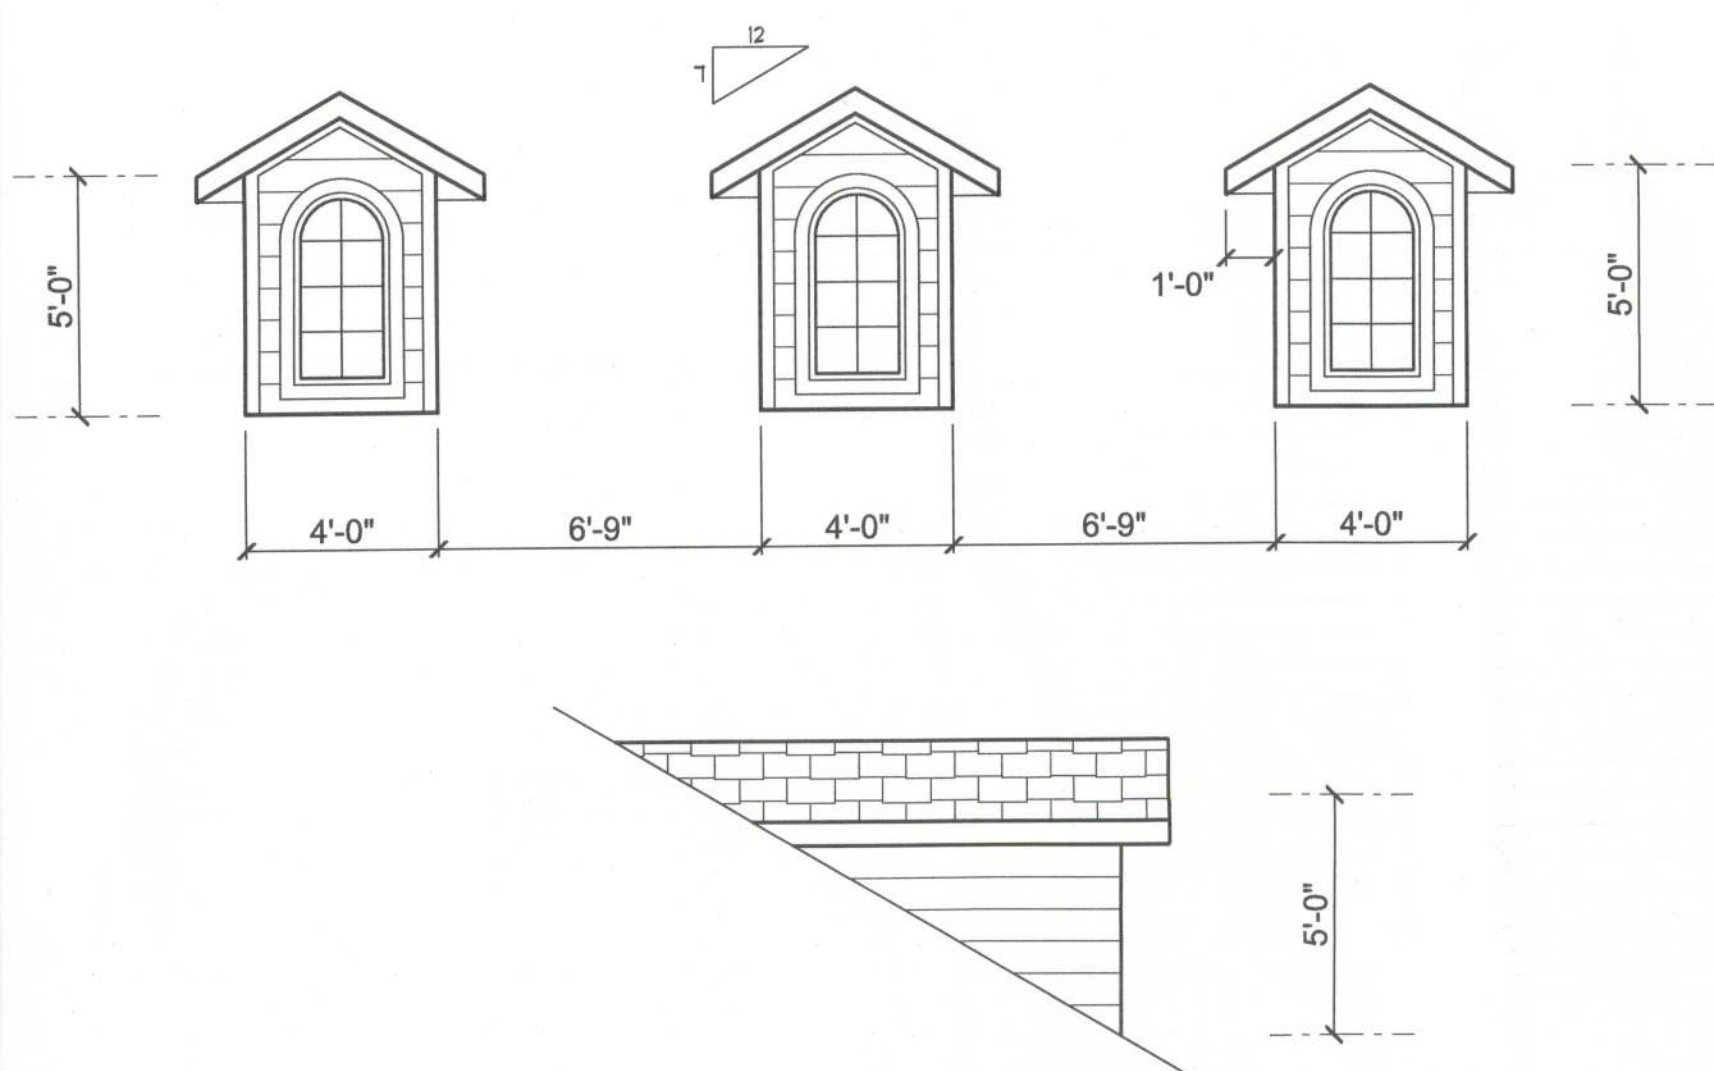

Notes:

Design & Construction Services By:
Stephen Crawford Construction, Inc.
 11736 S Us Hwy 441 Lake City, FL 32025
 Phone: (386) 755-5068 Fax: (386) 758-9500
 e-mail: scrawfordc@jahoo.com

Main Floor Plan

Living Area: 2210 Square Feet	Customer:
Garage Area: 615 Square Feet	Lot #
Porch Area: 566 Square Feet	Scale: 1/4" = 1'-0"
Total Area: 3397 Square Feet	Date: 11/30/2011

A NEW RESIDENCE FOR:
Fred & Nikki Thomas
 Lake City, Florida

SHEET
#1
OF 5

30235