



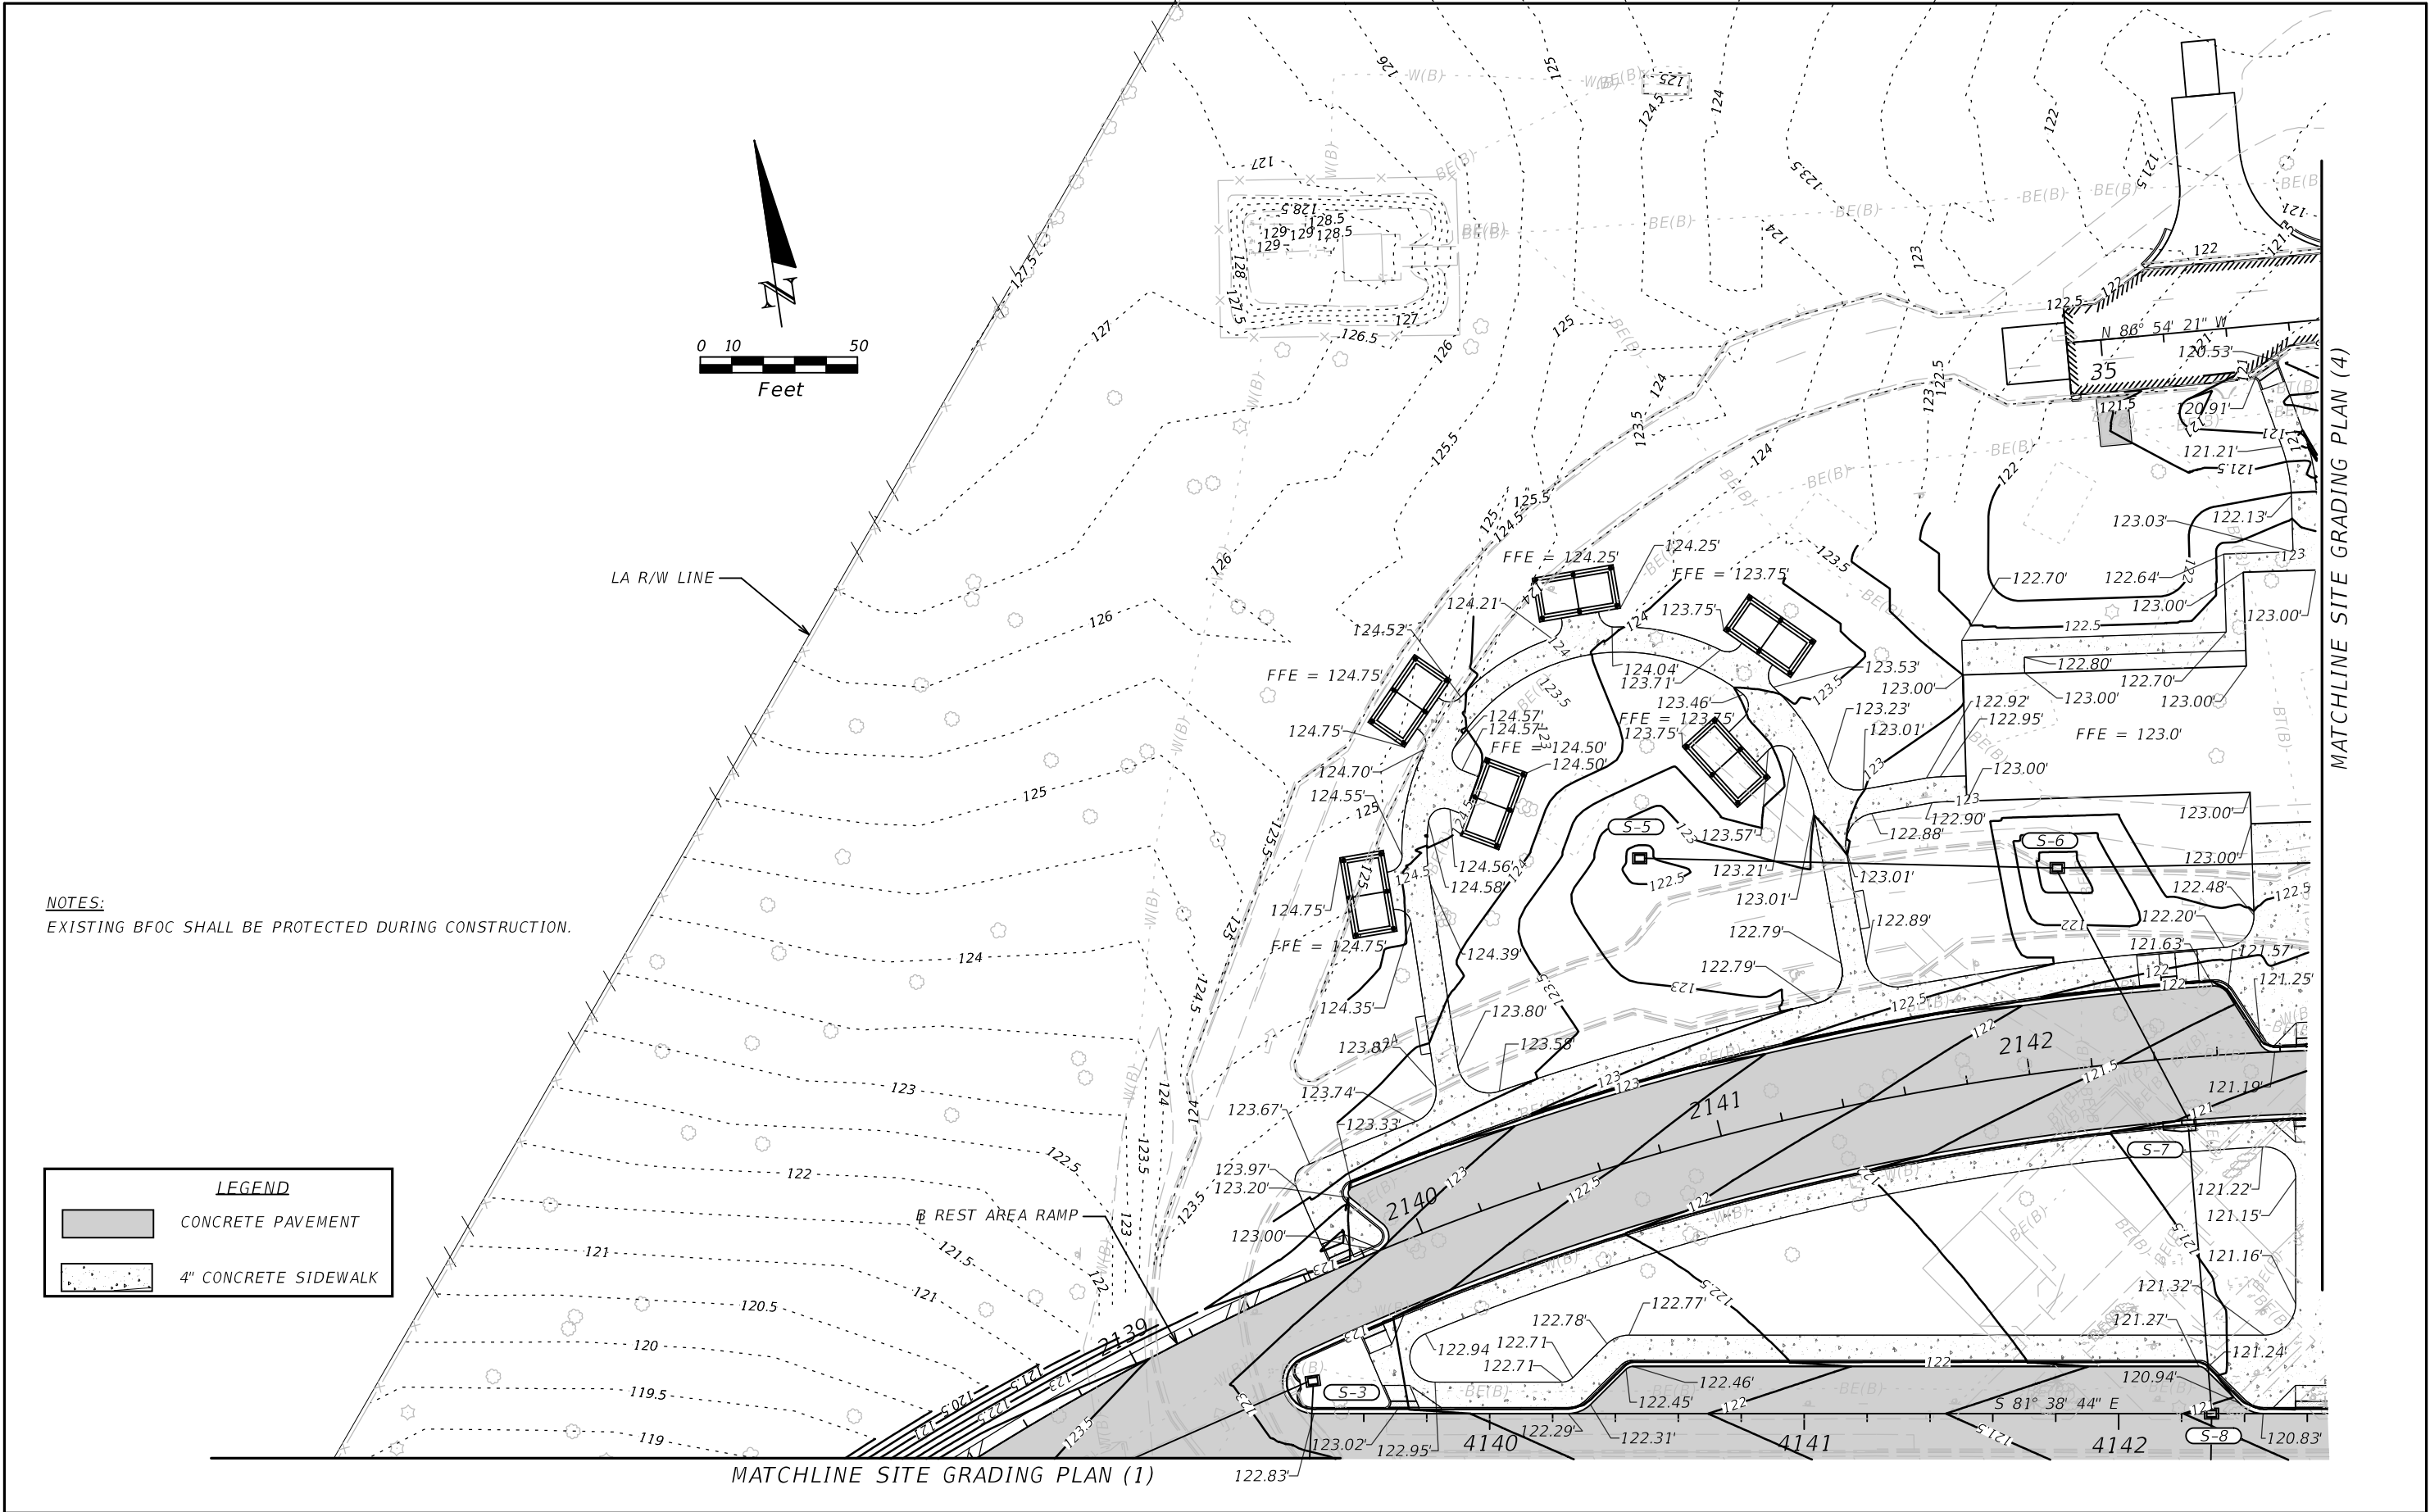

REVISIONS				ATKINS NORTH AMERICA, INC. 482 KELLER ROAD ORLANDO, FLORIDA 32810 (407) 647-7275 CERTIFICATE OF AUTHORIZATION NO. 24 CHAD A. SHOCKLEY, P.E. NO. 69331	STATE OF FLORIDA DEPARTMENT OF TRANSPORTATION			SITE GRADING PLAN (3)	SHEET NO. 81
DATE	DESCRIPTION	DATE	DESCRIPTION		ROAD NO.	COUNTY	FINANCIAL PROJECT ID		
					SR 8	COLUMBIA	438609-1-52-01		

MATCHLINE SITE GRADING PLAN (3)

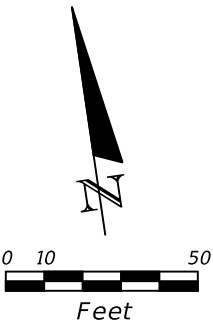

NOTES:
EXISTING BFOC SHALL BE PROTECTED DURING CONSTRUCTION.

LEGEND

CONCRETE PAVEMENT

MILLING & RESURFACING

MATCHLINE SITE GRADING PLAN (2)

REVISIONS				ATKINS NORTH AMERICA, INC. 482 KELLER ROAD ORLANDO, FLORIDA 32810 (407) 647-7275 CERTIFICATE OF AUTHORIZATION NO. 24 CHAD A. SHOCKLEY, P.E. NO. 69331	STATE OF FLORIDA DEPARTMENT OF TRANSPORTATION			SHEET NO. 82
DATE	DESCRIPTION	DATE	DESCRIPTION		ROAD NO.	COUNTY	FINANCIAL PROJECT ID	
					SR 8	COLUMBIA	438609-1-52-01	

SITE GRADING PLAN (4)

THE OFFICIAL RECORD OF THIS SHEET IS THE ELECTRONIC FILE DIGITALLY SIGNED AND SEALED UNDER RULE 61G15-23.004, F.A.C.