



Handwritten signature

JOB NO.: 0906	
DRAWN: AJ	
CHECKED: ASA	
DATE: 03/10/10	
REVISIONS :	
DATE	REMARK

NEW FT. WHITE BRANCH LIBRARY
FT. WHITE, FLORIDA


CLIENT:
COLUMBIA COUNTY
BOARD OF
COUNTY
COMMISSIONERS

PROJ. PHASE:
CONSTRUCTION
DOCUMENTS

SHEET TITLE:
EXTERIOR
BUILDING
ELEVATIONS

SCALE:
AS SHOWN

SHEET NO.:
A2.0

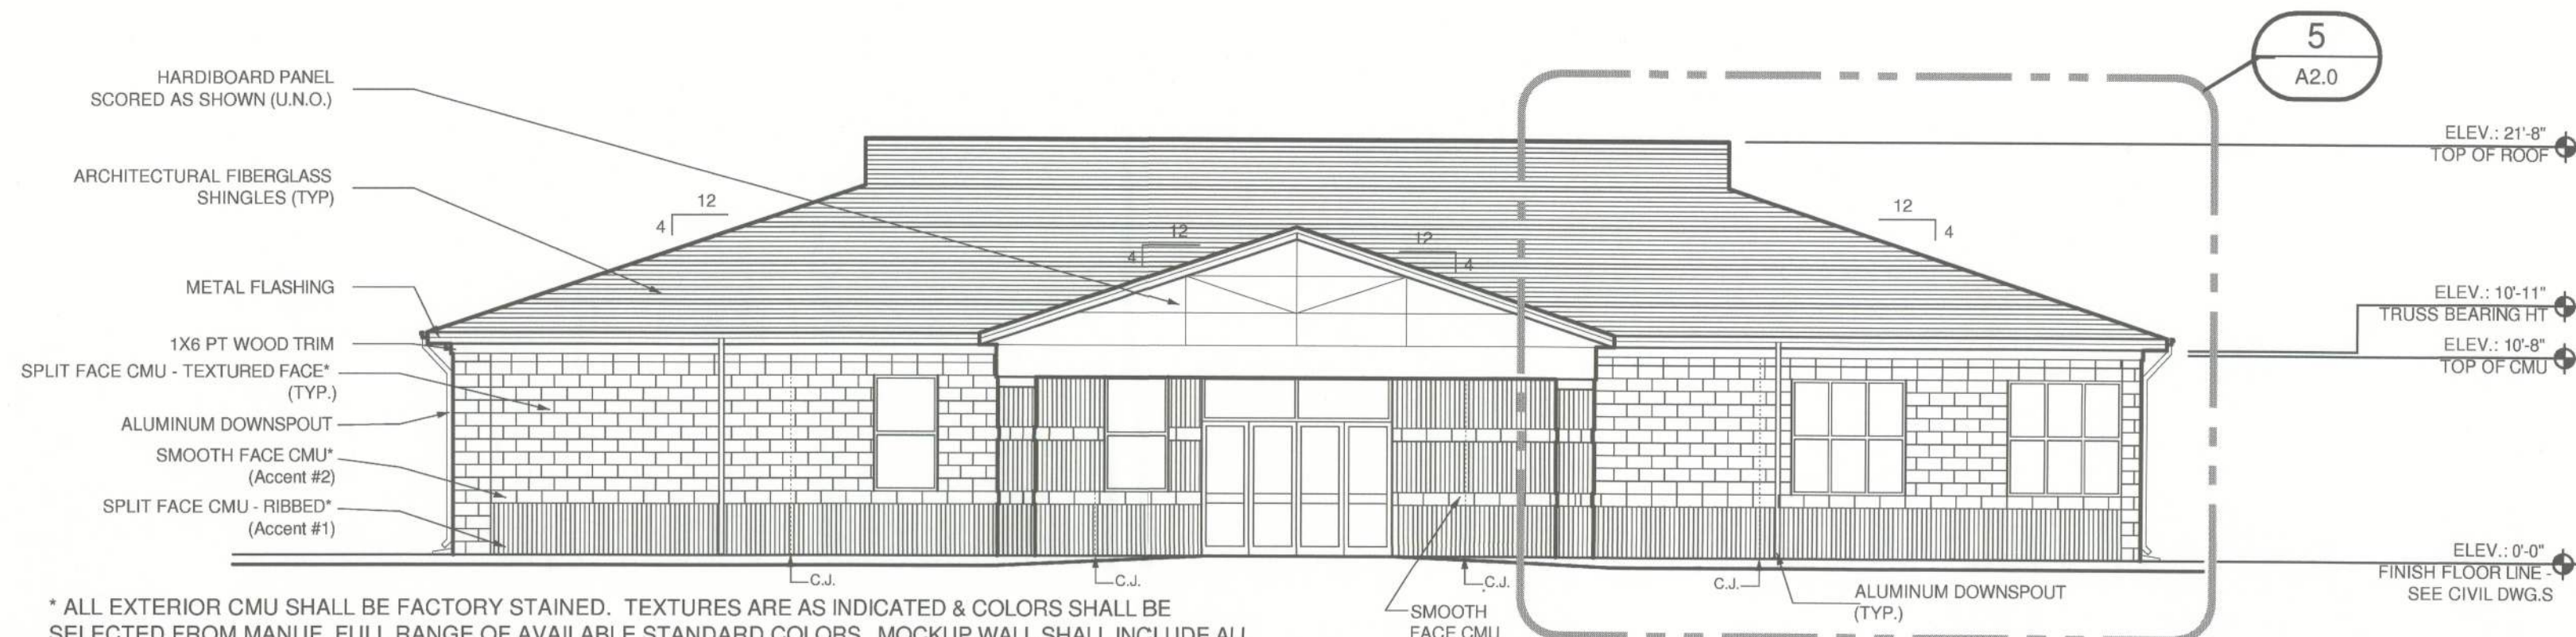


* ALL EXTERIOR CMU SHALL BE FACTORY STAINED. TEXTURES ARE AS INDICATED & COLORS SHALL BE SELECTED FROM MANUF. FULL RANGE OF AVAILABLE STANDARD COLORS. MOCKUP WALL SHALL INCLUDE ALL SELECTED CMU COLORS AND SHALL BE APPROVED BY OWNER PRIOR TO STARTING CMU WORK ON BUILDING. USE OF FIELD APPLIED ELASTOMERIC PAINT, WITH COMPARABLE APPEARANCE TO PRE-FINISHED CMU **MAY** BE ENTERTAINED AS A COST SAVING MEASURE, BUT MUST BE SUBMITTED SEPARATELY (i.e. Voluntary Alternate) AND ACCEPTED BY OWNER.

1 EAST ELEVATION (FRONT)
SCALE: 1/8" = 1'-0"




2 WEST ELEVATION
SCALE: 1/8" = 1'-0"

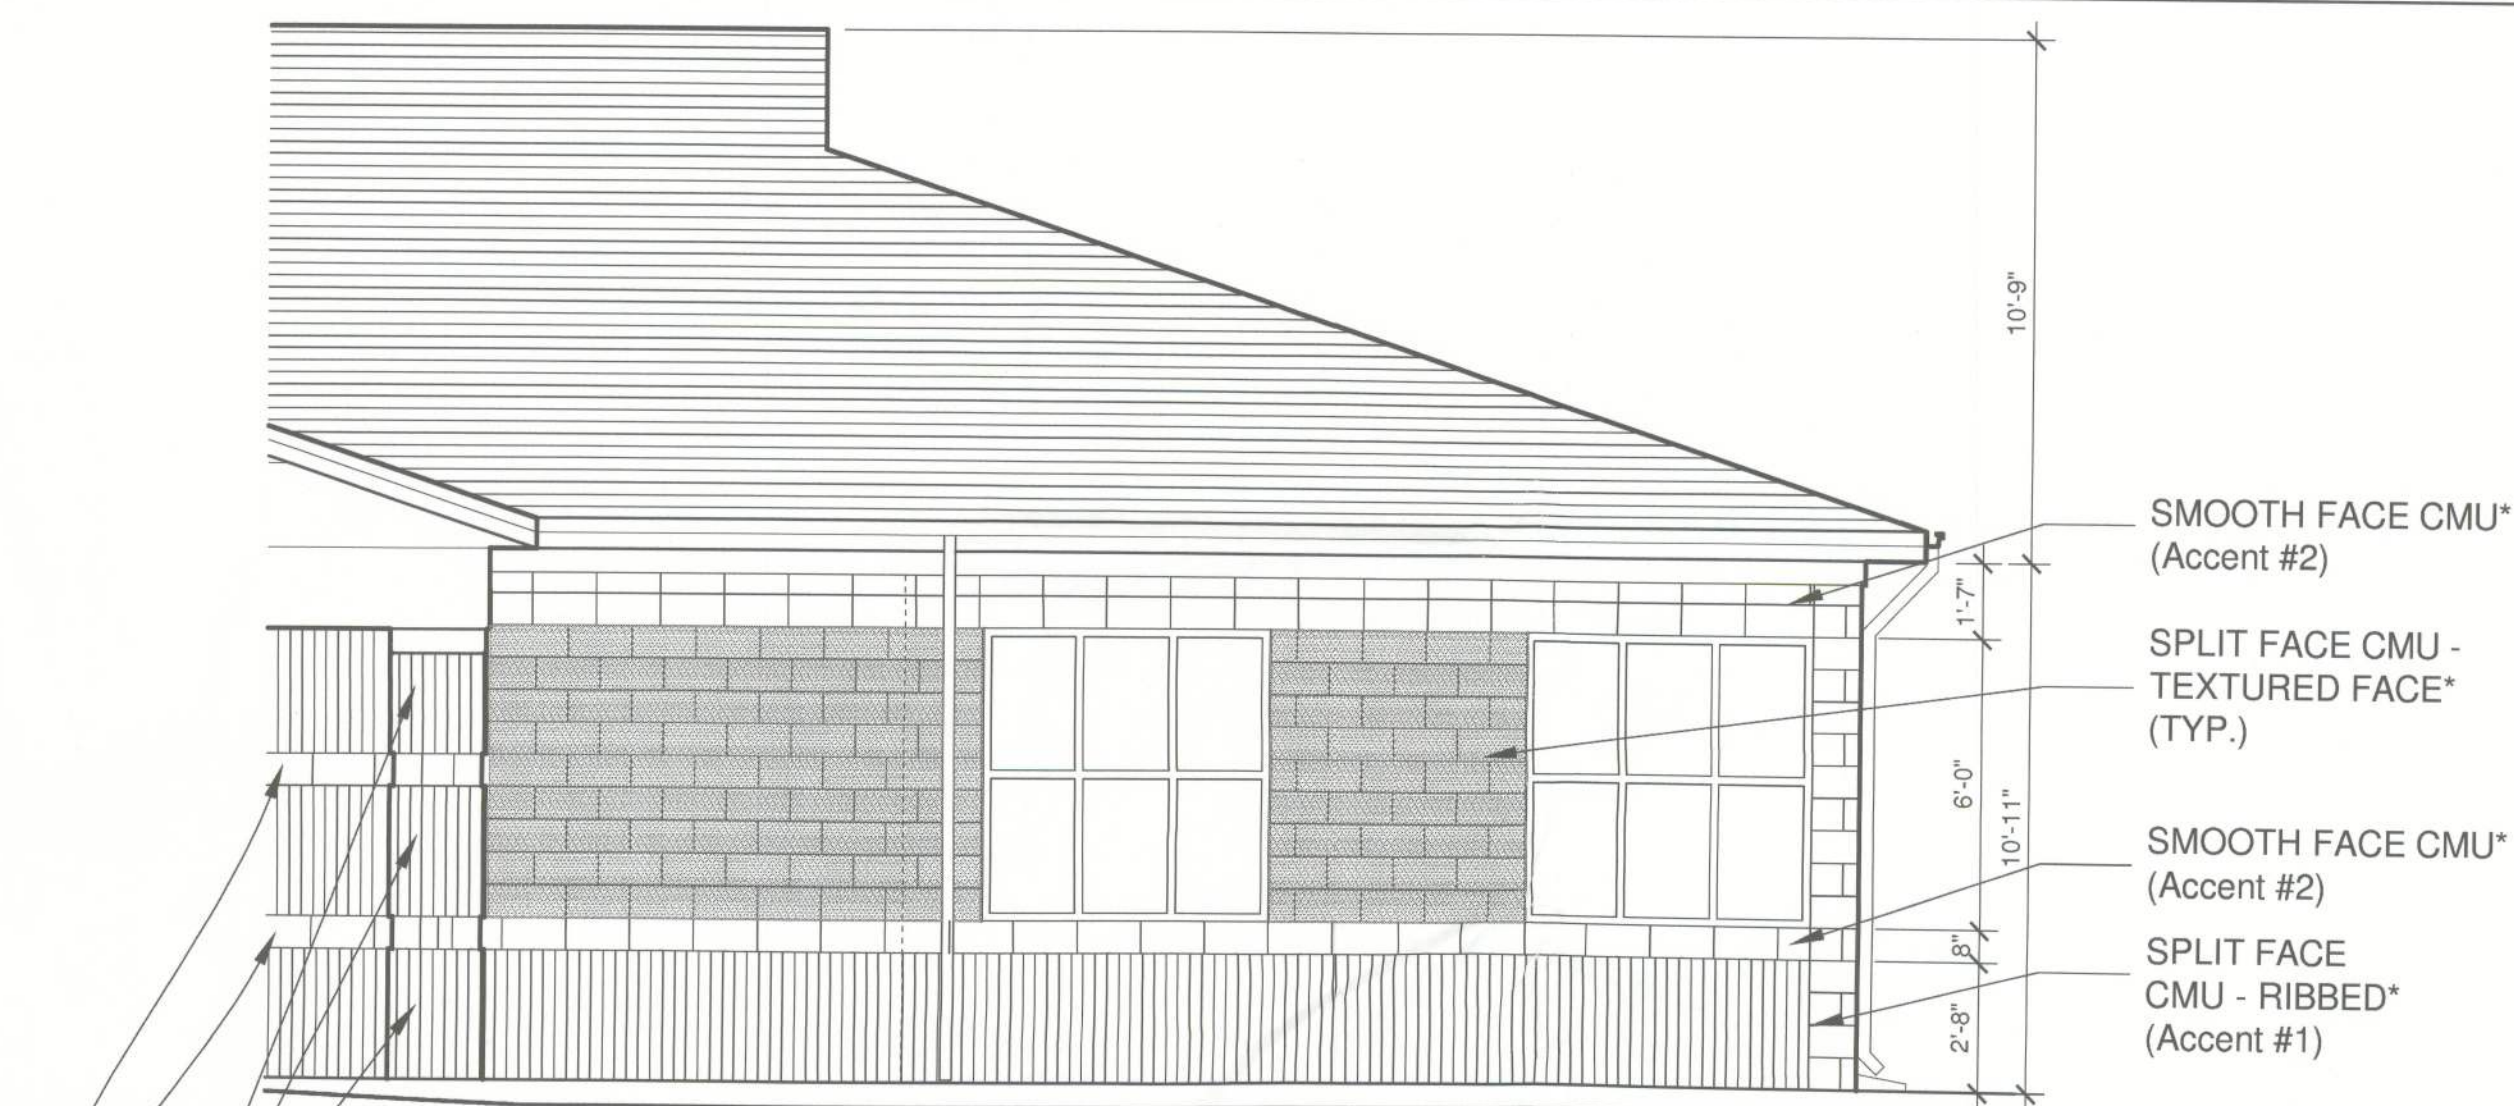

5 ENLARGED ELEVATION
SCALE: 1/4" = 1'-0"

SPLIT FACE CMU - RIBBED* (Accent #1)
SMOOTH FACE CMU* (Accent #2)

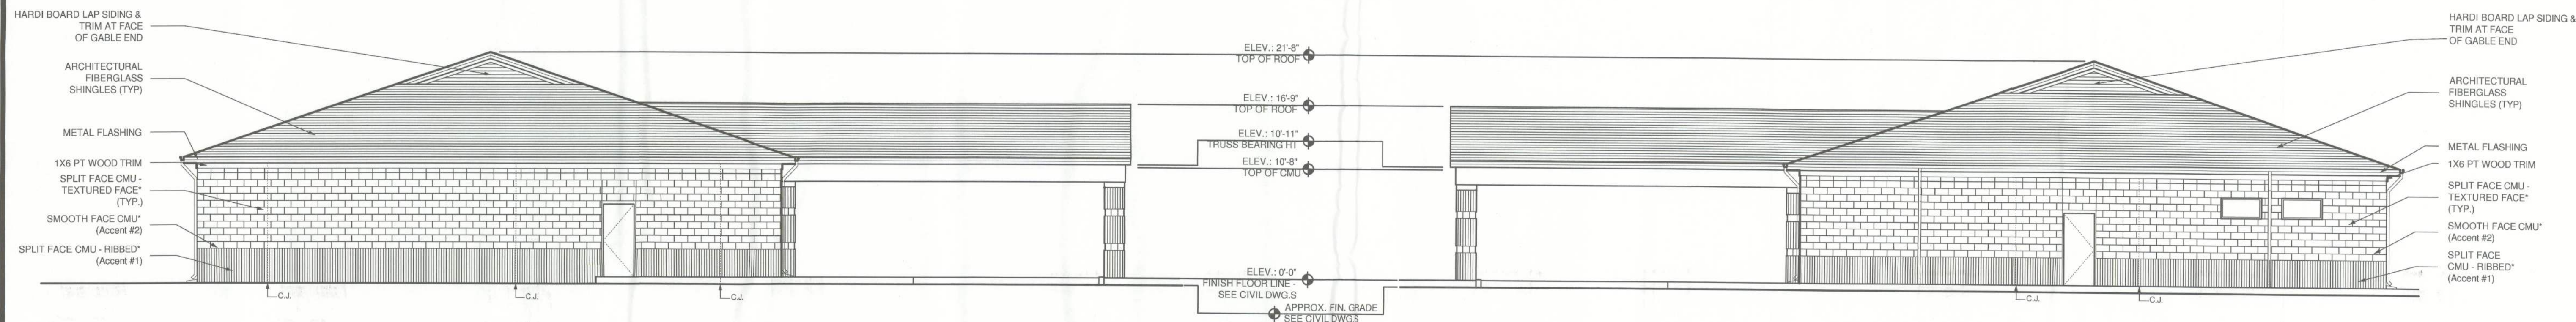

3 SOUTH ELEVATION
SCALE: 1/8" = 1'-0"

4 NORTH ELEVATION (SIDE)
SCALE: 1/8" = 1'-0"