

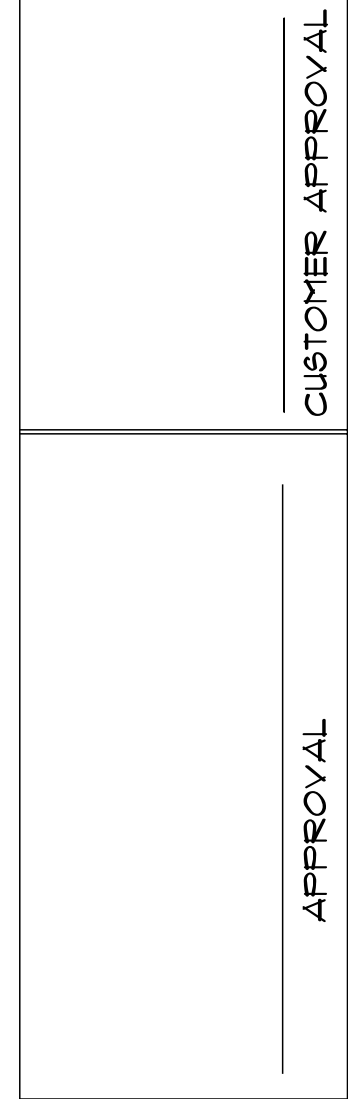
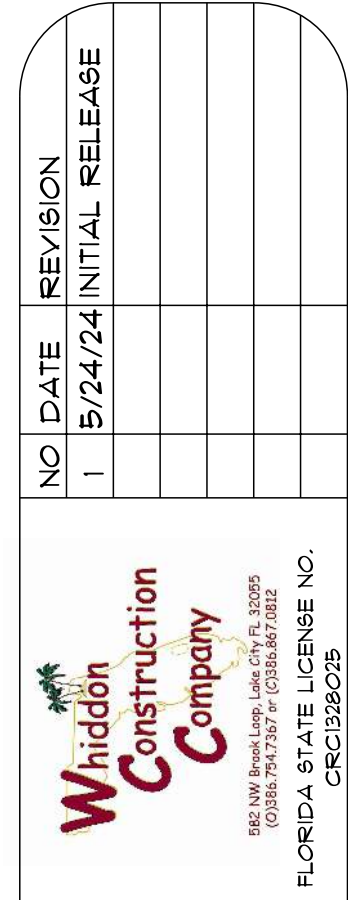


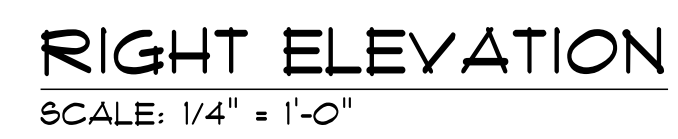


DATE
5/24/24
DESIGNED BY
R.W
DRAWN BY
R.W
CHECKED BY
R.W
DWG. NO.
A-1
FLOOR PLAN

FLOOR PLAN

SCALE: 1/4" = 1'-0"

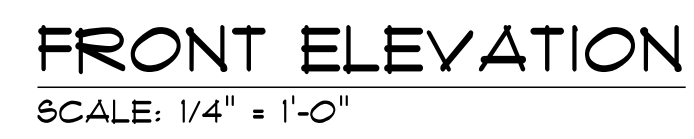

NO	DATE	REVISION
1	5/23/24	INITIAL RELEASE

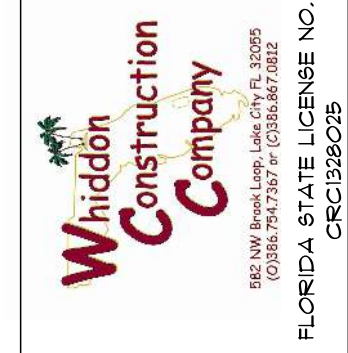


CUSTOMER APPROVAL

APPROVAL

SYKES NEW RESIDENCE
LAKE CITY, FLORIDA
COLUMBIA COUNTY

DATE
4/24/24
DESIGNED BY
R.W
DRAWN BY
R.W
CHECKED BY
R.W
DWG. NO.
A-2
ELEVATIONS

SCALE: 1/4" = 1'-0"

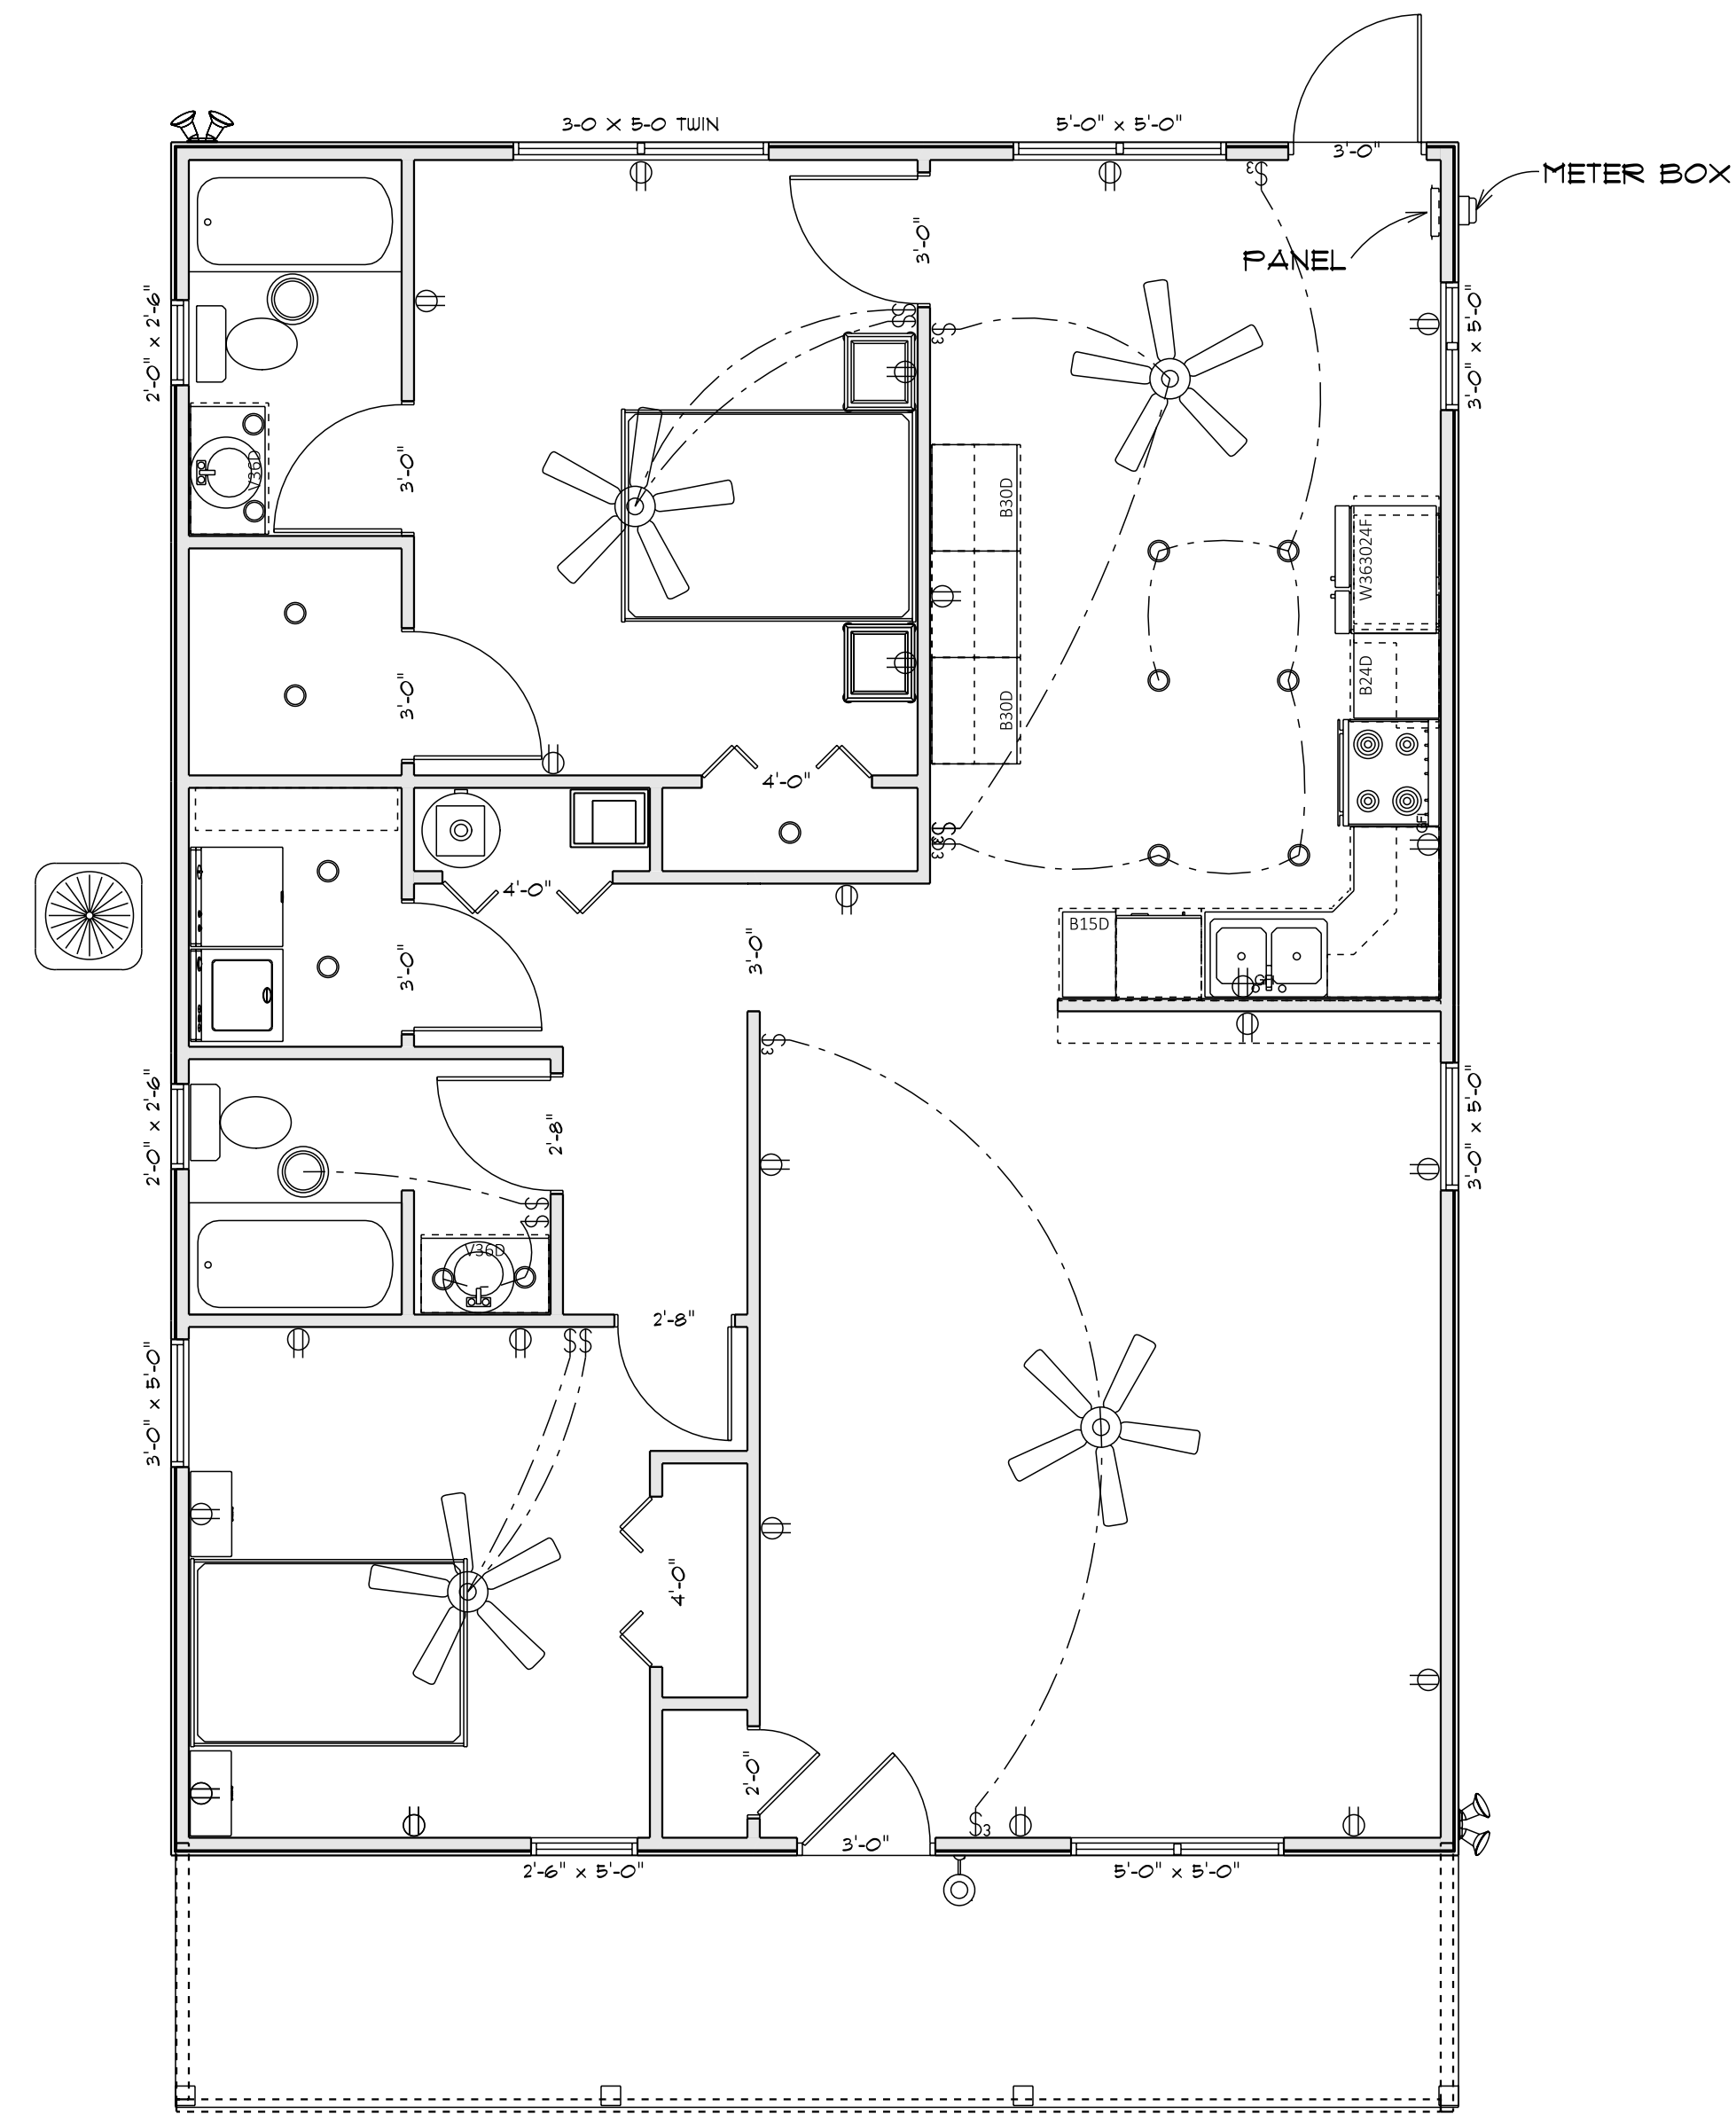

DATE
05/24/24
DESIGNED BY
R.W
DRAWN BY
R.W
CHECKED BY
R.W
DWG. NO.
A-3
ELECTRICAL
PLAN

SYKES NEW RESIDENCE
LAKE CITY, FLORIDA
COLUMBIA COUNTY

APPROVAL

CUSTOMER APPROVAL

NO	DATE	REVISION
1	5/24/24	INITIAL RELEASE



Whiddon Construction Company

256 NEW HAVEN AVE. SUITE 617, 30206
 NEW HAVEN, CT 06511
 (203) 783-7000

FLORIDA STATE LICENSE NO.
 CRC1328225