


PROFESSIONAL  
BUILDING DESIGN

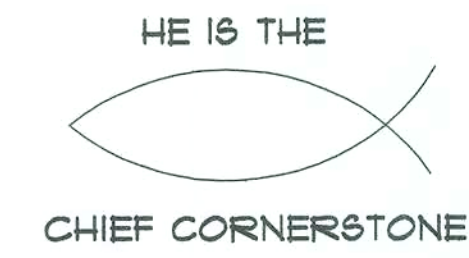

JANUARY S. JERNIGAN  
119 SW JOHN STREET  
LIVE OAK, FL 32064  
PHONE: 386-208-1340  
E-MAIL: skydesigns@alltel.net



GTC DESIGN GROUP


Gary Gill, P.E.  
Lic#51942 Auth#9461  
130 West Howard Street  
Live Oak, FL 32064  
Phone: 386-362-3678

## A PROJECT FOR: ED & LEE BAUMAN

### SHEET INDEX:

|              |   |
|--------------|---|
| FLOOR PLAN   | 1 |
| ELEVATIONS   | 2 |
| CARPORT PLAN | 3 |
| DETAILS      | 4 |



1/17/07

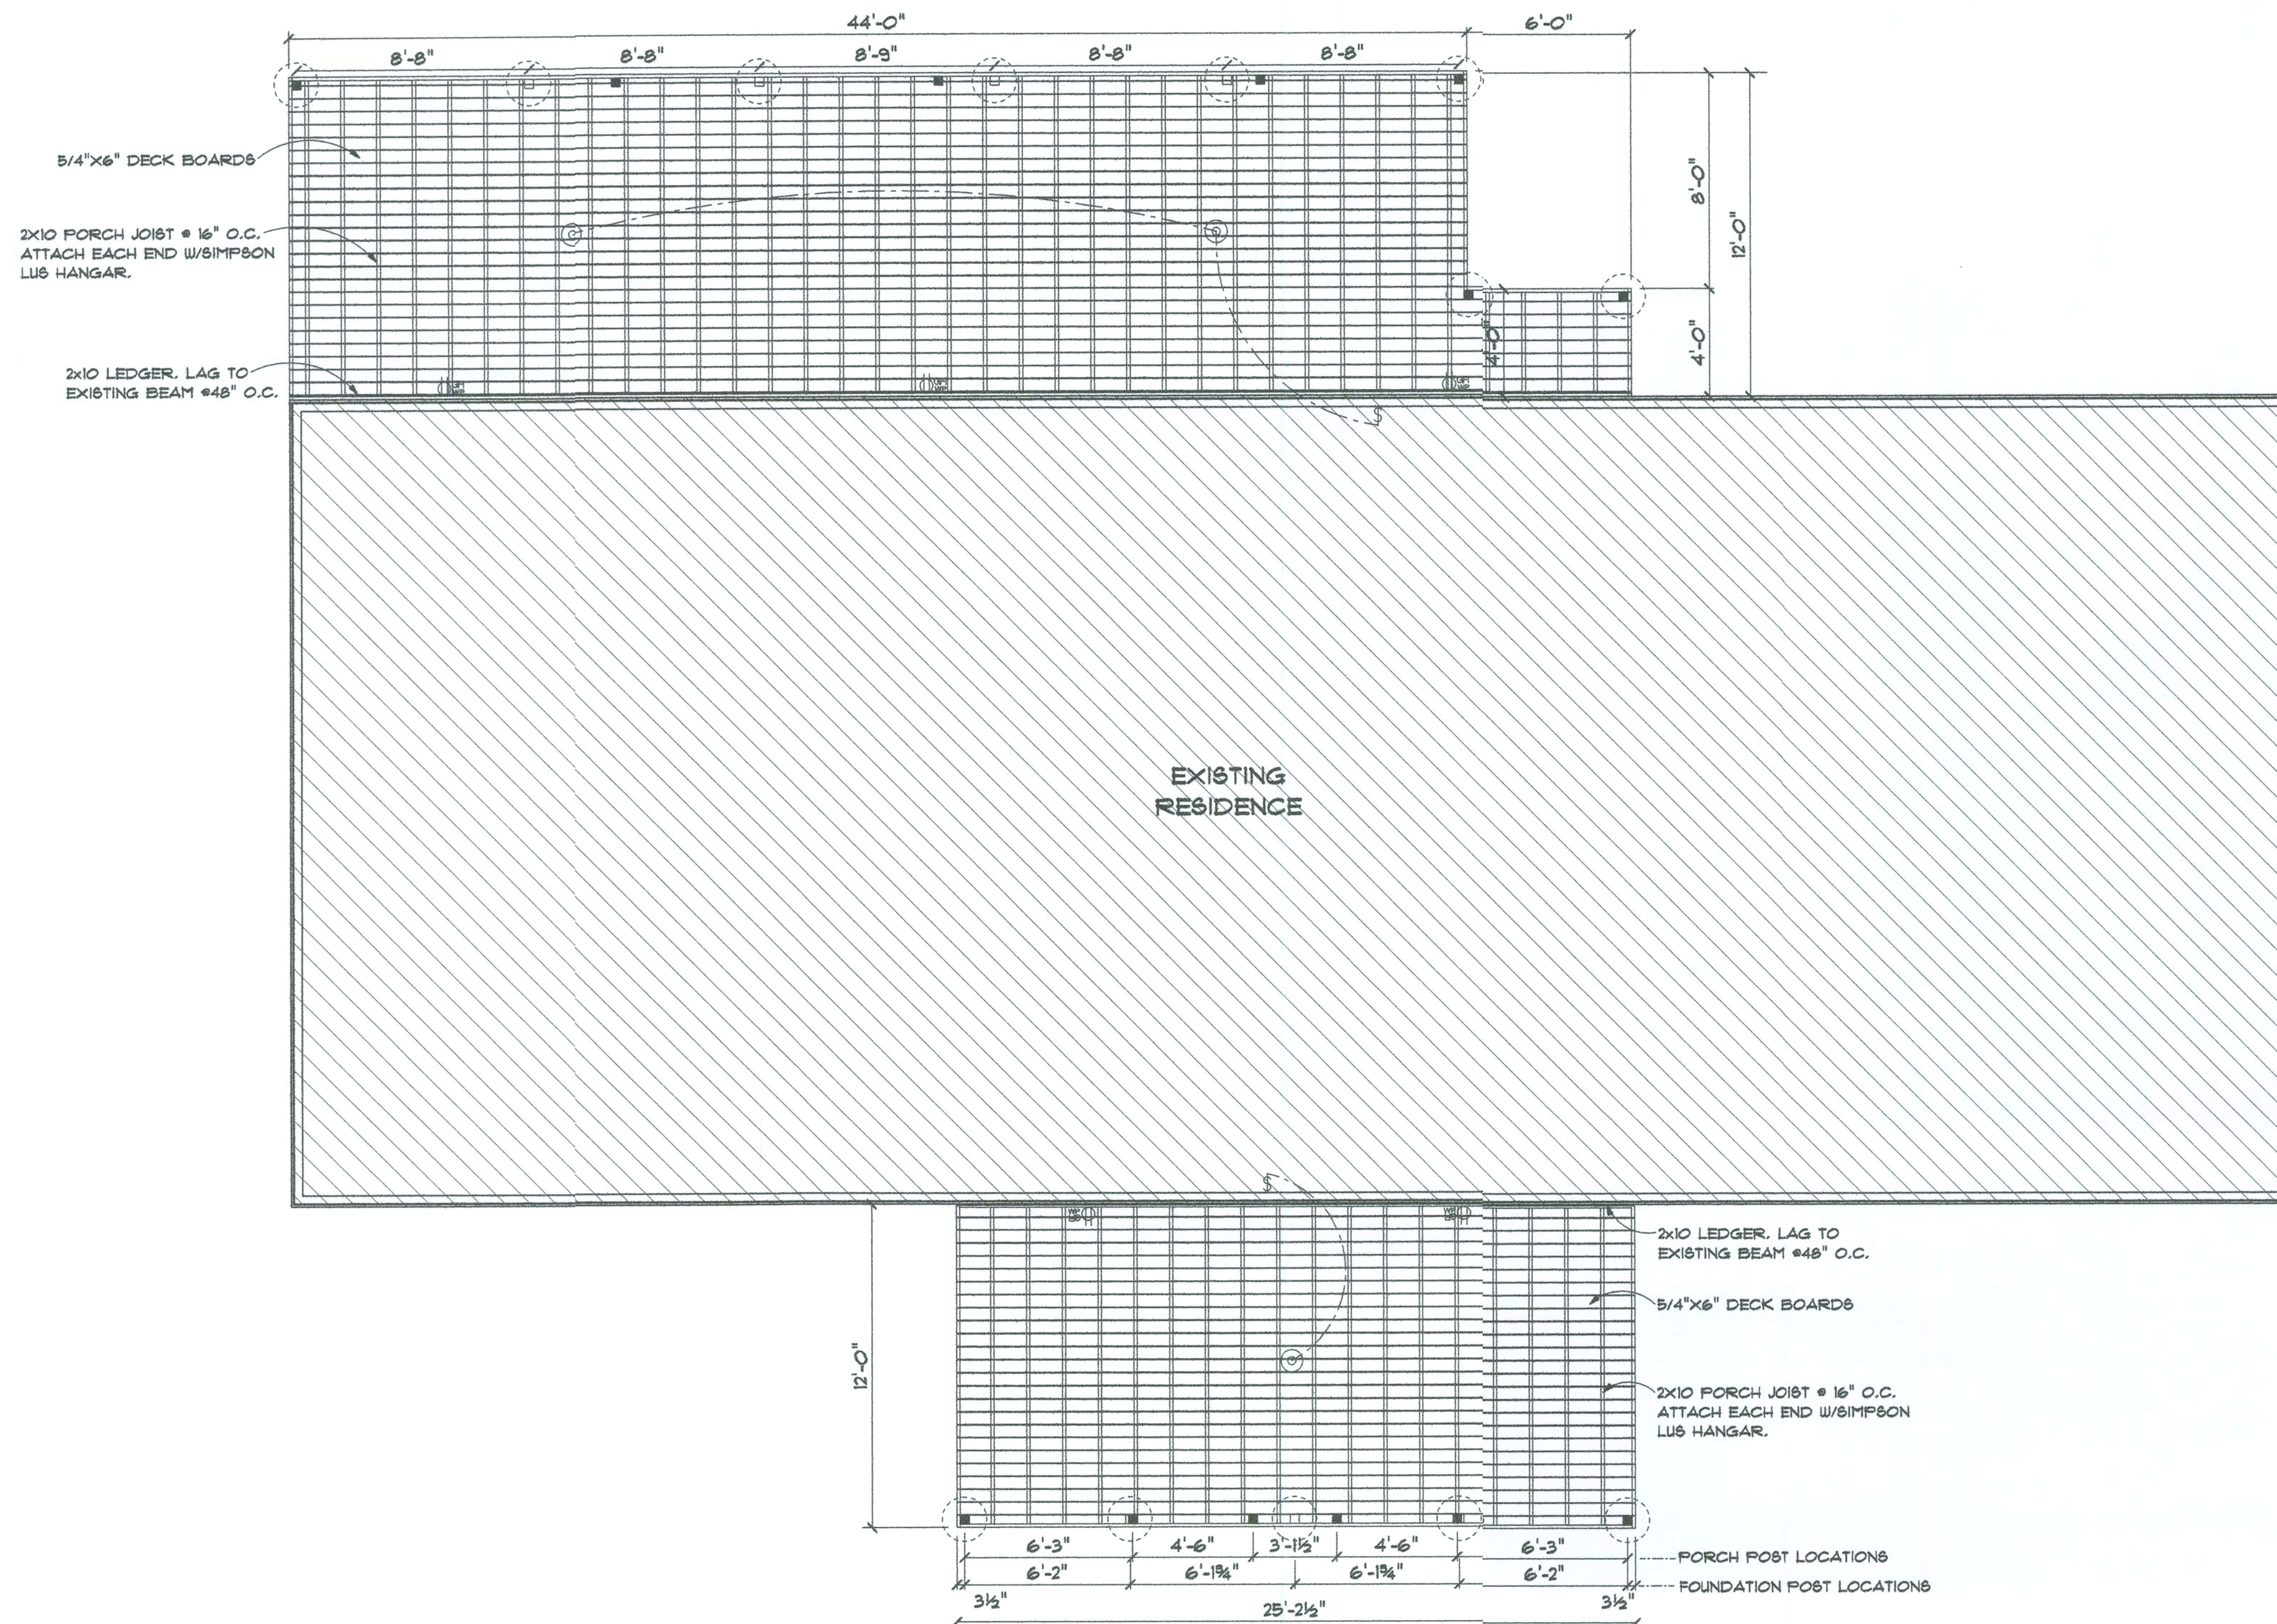

| ELECTRICAL          | COUNT | SYMBOL |
|---------------------|-------|--------|
| ceiling globe light | 3     | ⊙      |
| outlet wp           | 5     | ⊕      |
| switch              | 2     | Ⓢ      |

FRONT PORCH ROOF LAYOUT

REAR PORCH ROOF LAYOUT

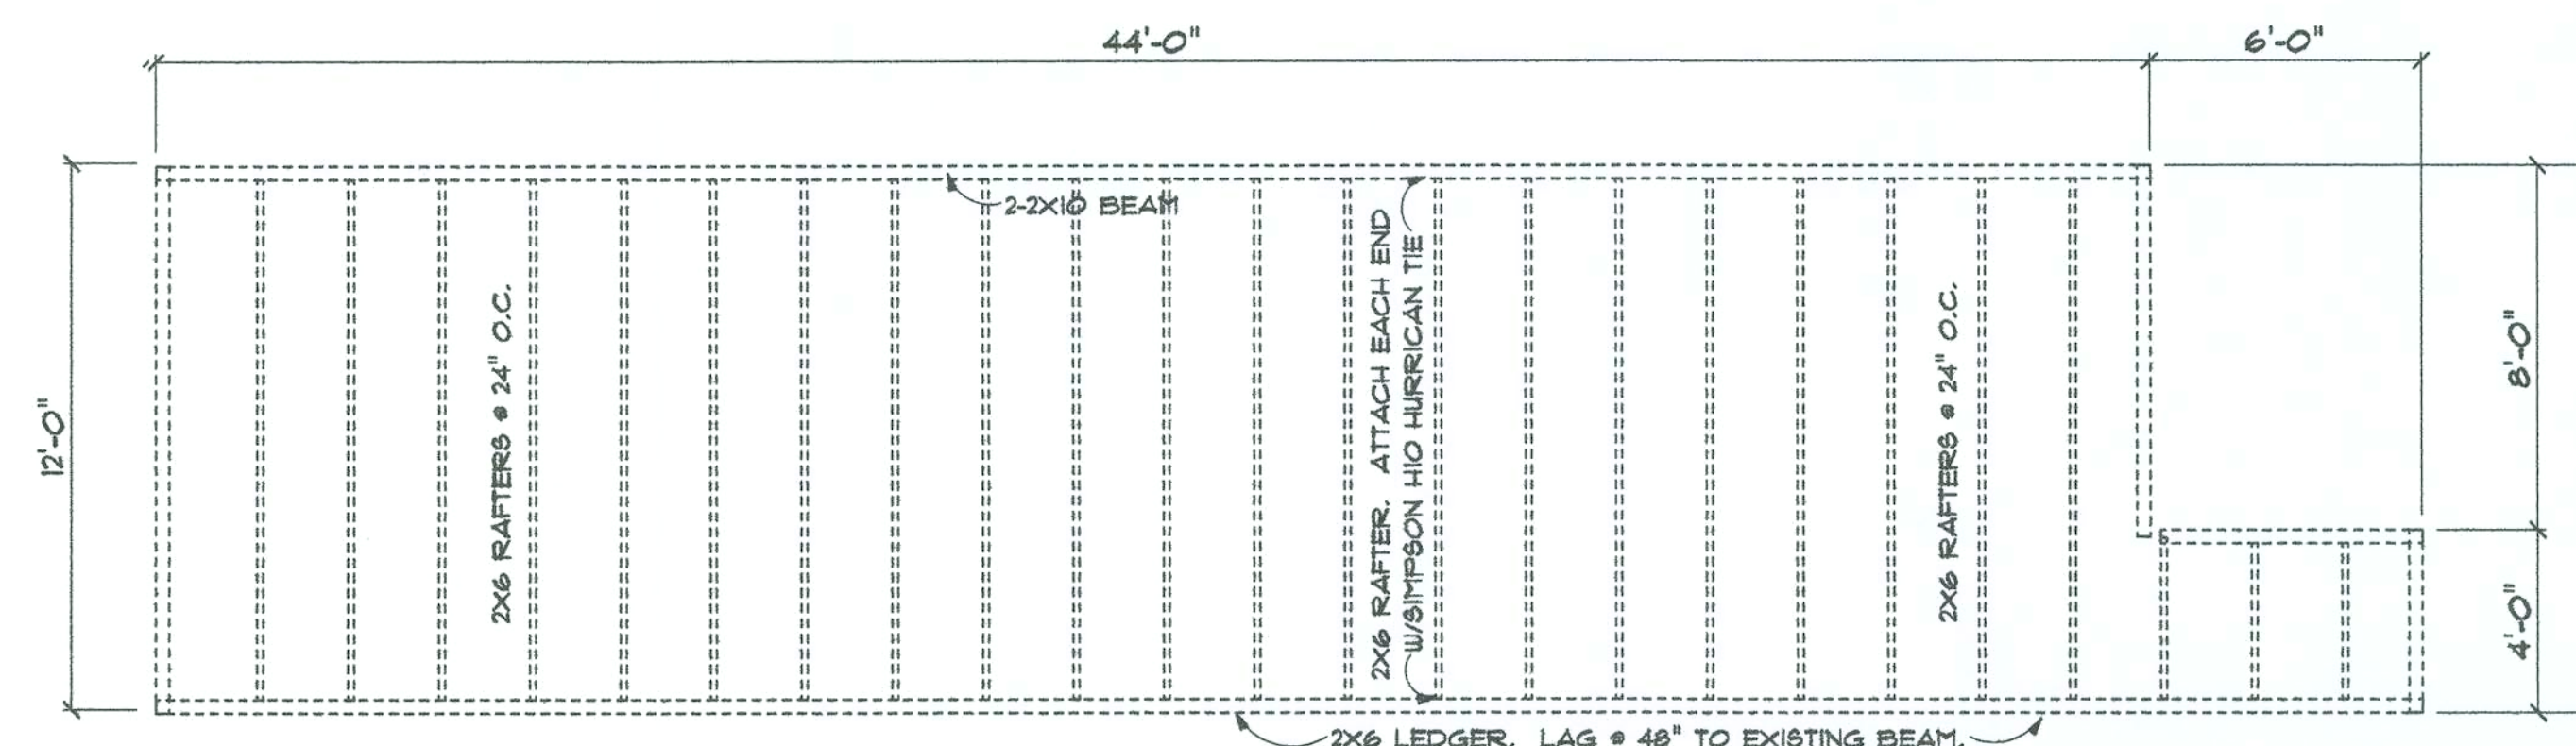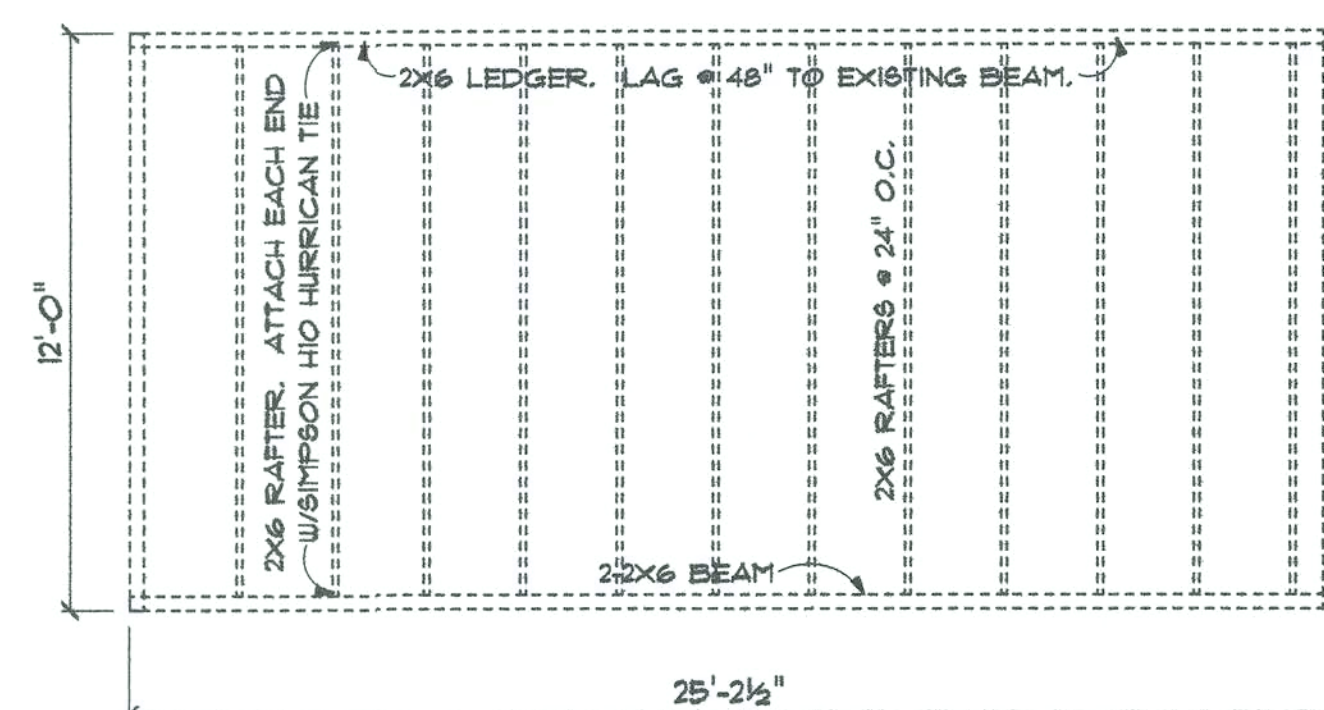

HE IS THE  
CHIEF  
CORNERSTONE

SKY DESIGNS

January S. Jernigan  
115 SW John Street  
Live Oak, FL 32064  
Phone: 386-208-1340  
E-Mail: skydesignrealty.net

A PROJECT FOR:  
ED & LEE BAUMAN

Structural Engineer:  
GTC Design Group

130 West Howard Street  
Live Oak, FL 32064  
Phone: 386-362-3618  
Gary Gill, P.E.  
Lic#51942 Auth#9461

FLOOR LAYOUT

Date: 12-28-06


Sheet Number:

1


Drawn By: JSJ

Scale: 1/4" = 1'


1/17/07

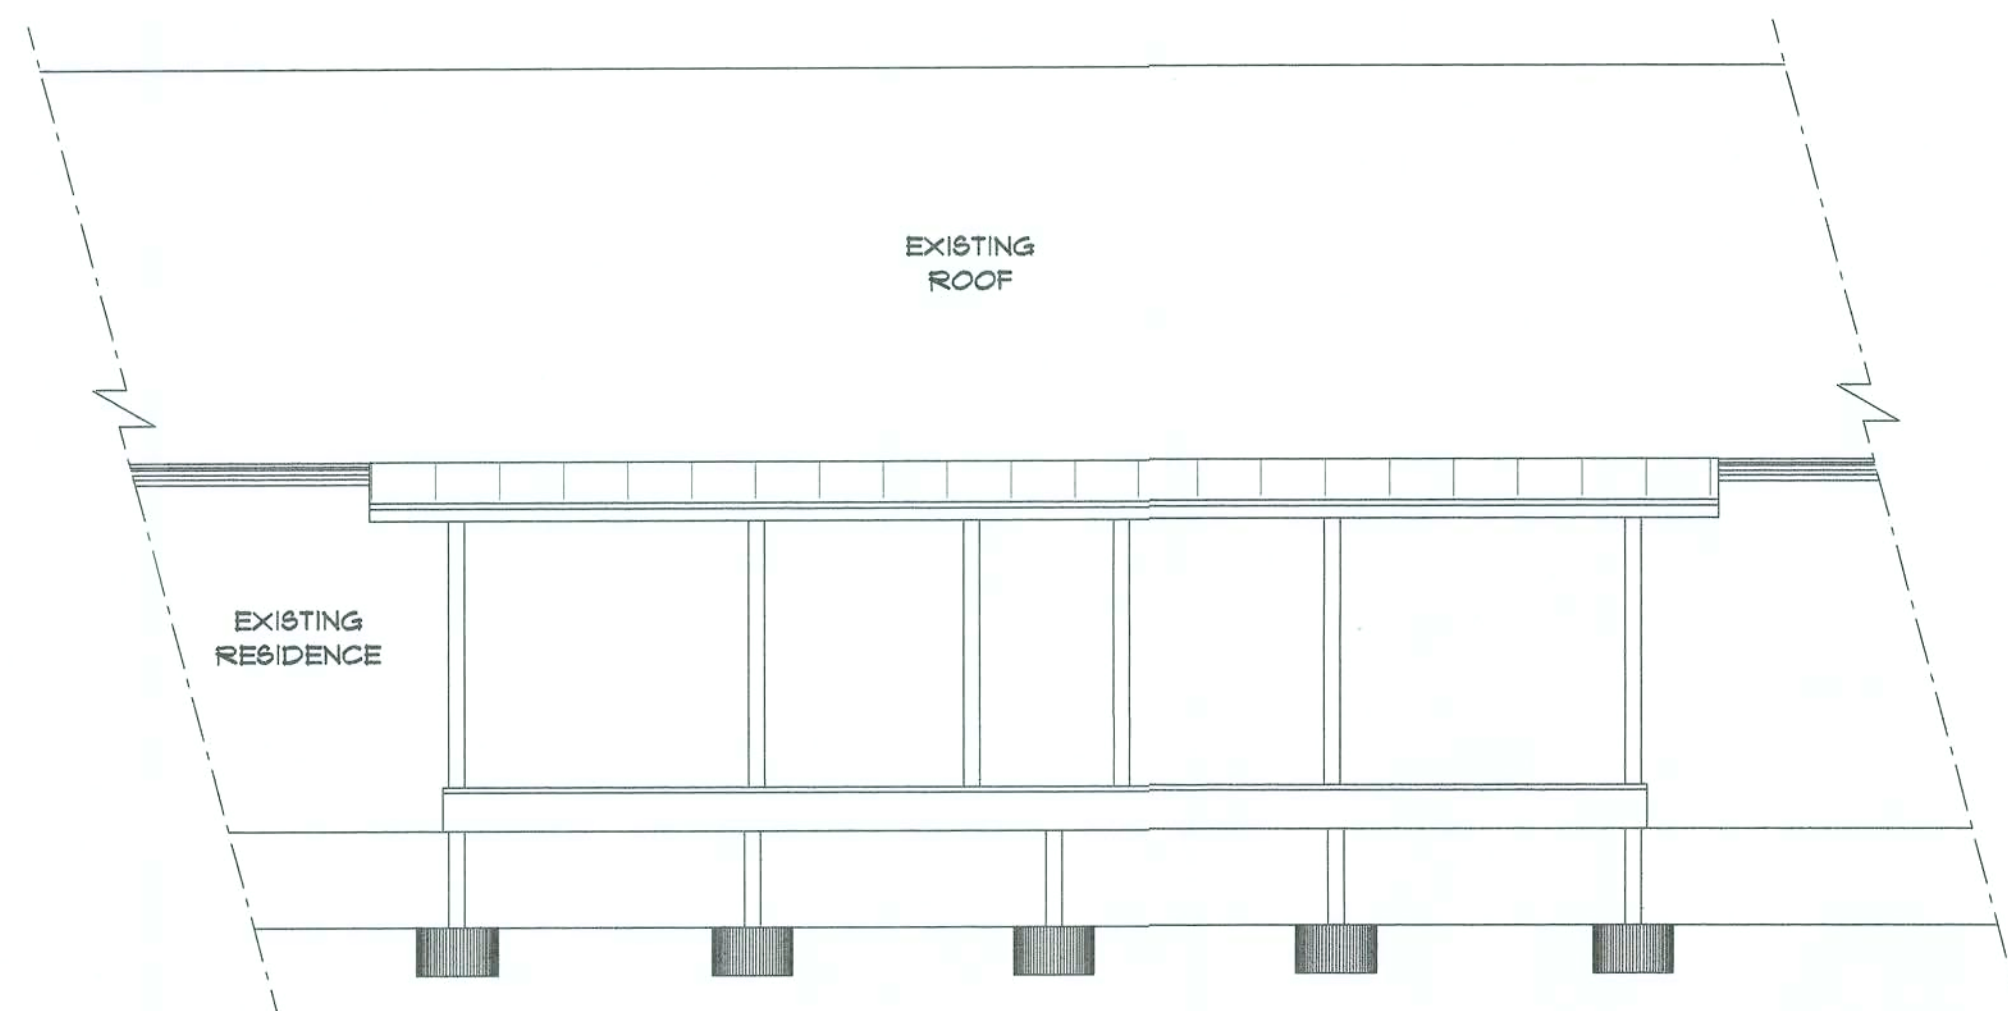

FRONT ELEVATION

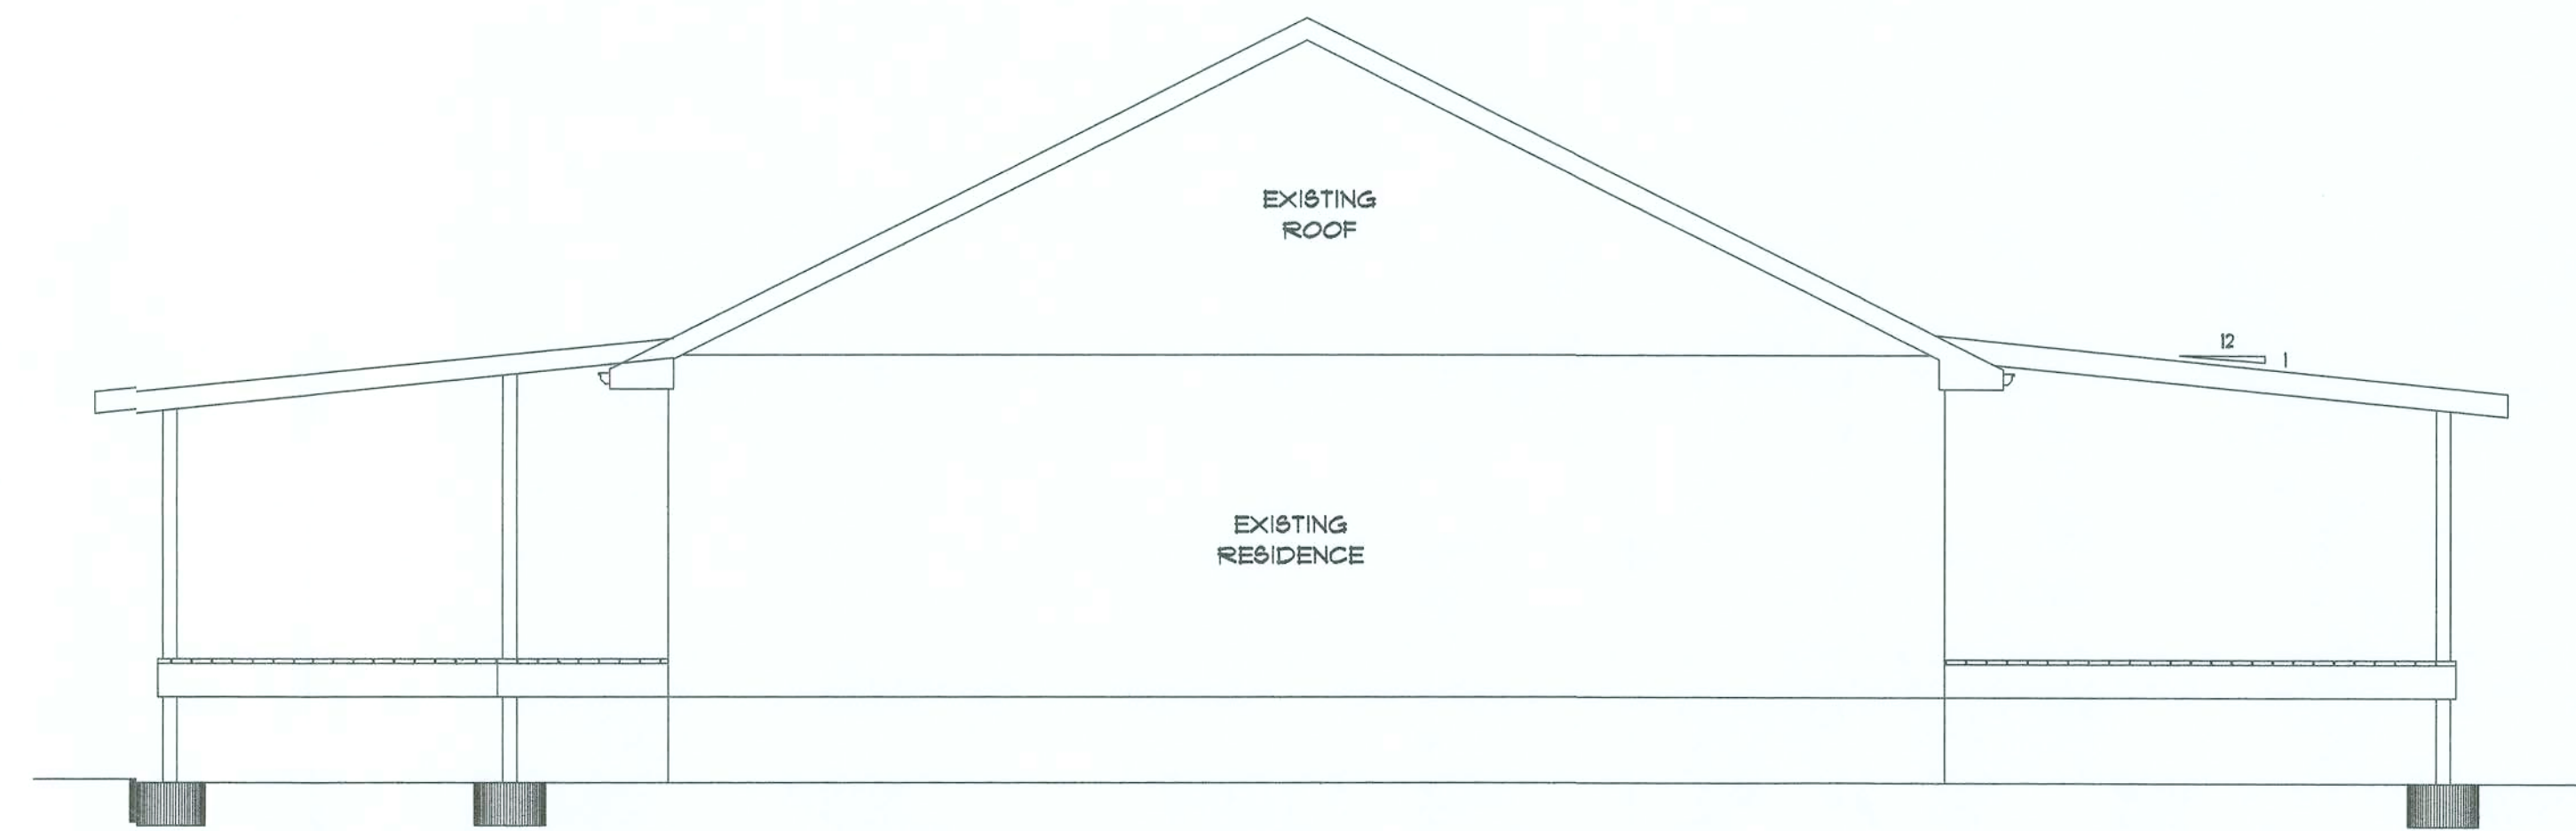

LEFT ELEVATION

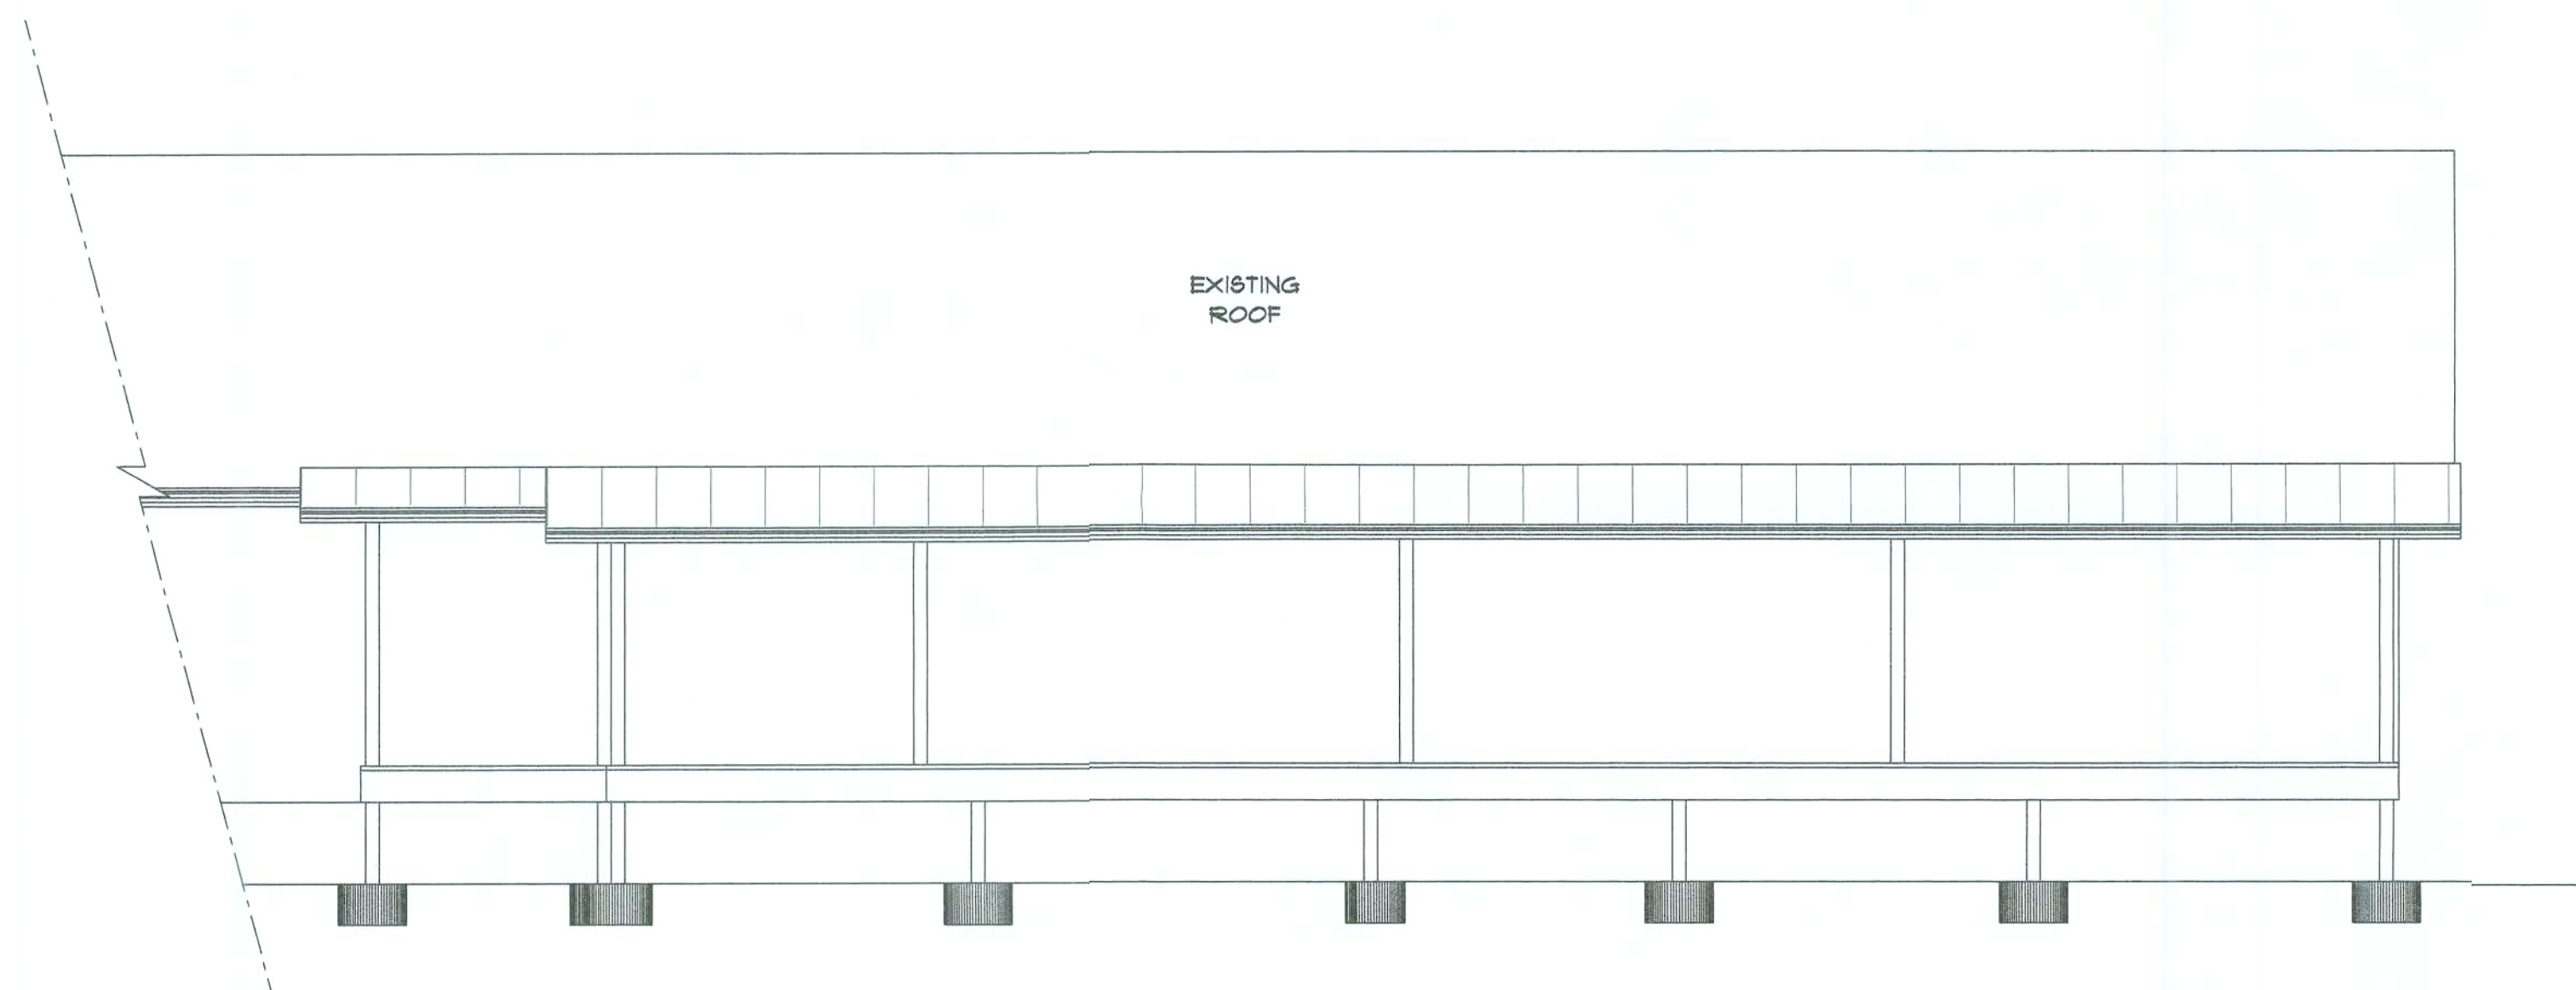


REAR ELEVATION



RIGHT ELEVATION

PORCH TYPICAL SECTION  
SCALE: NTS

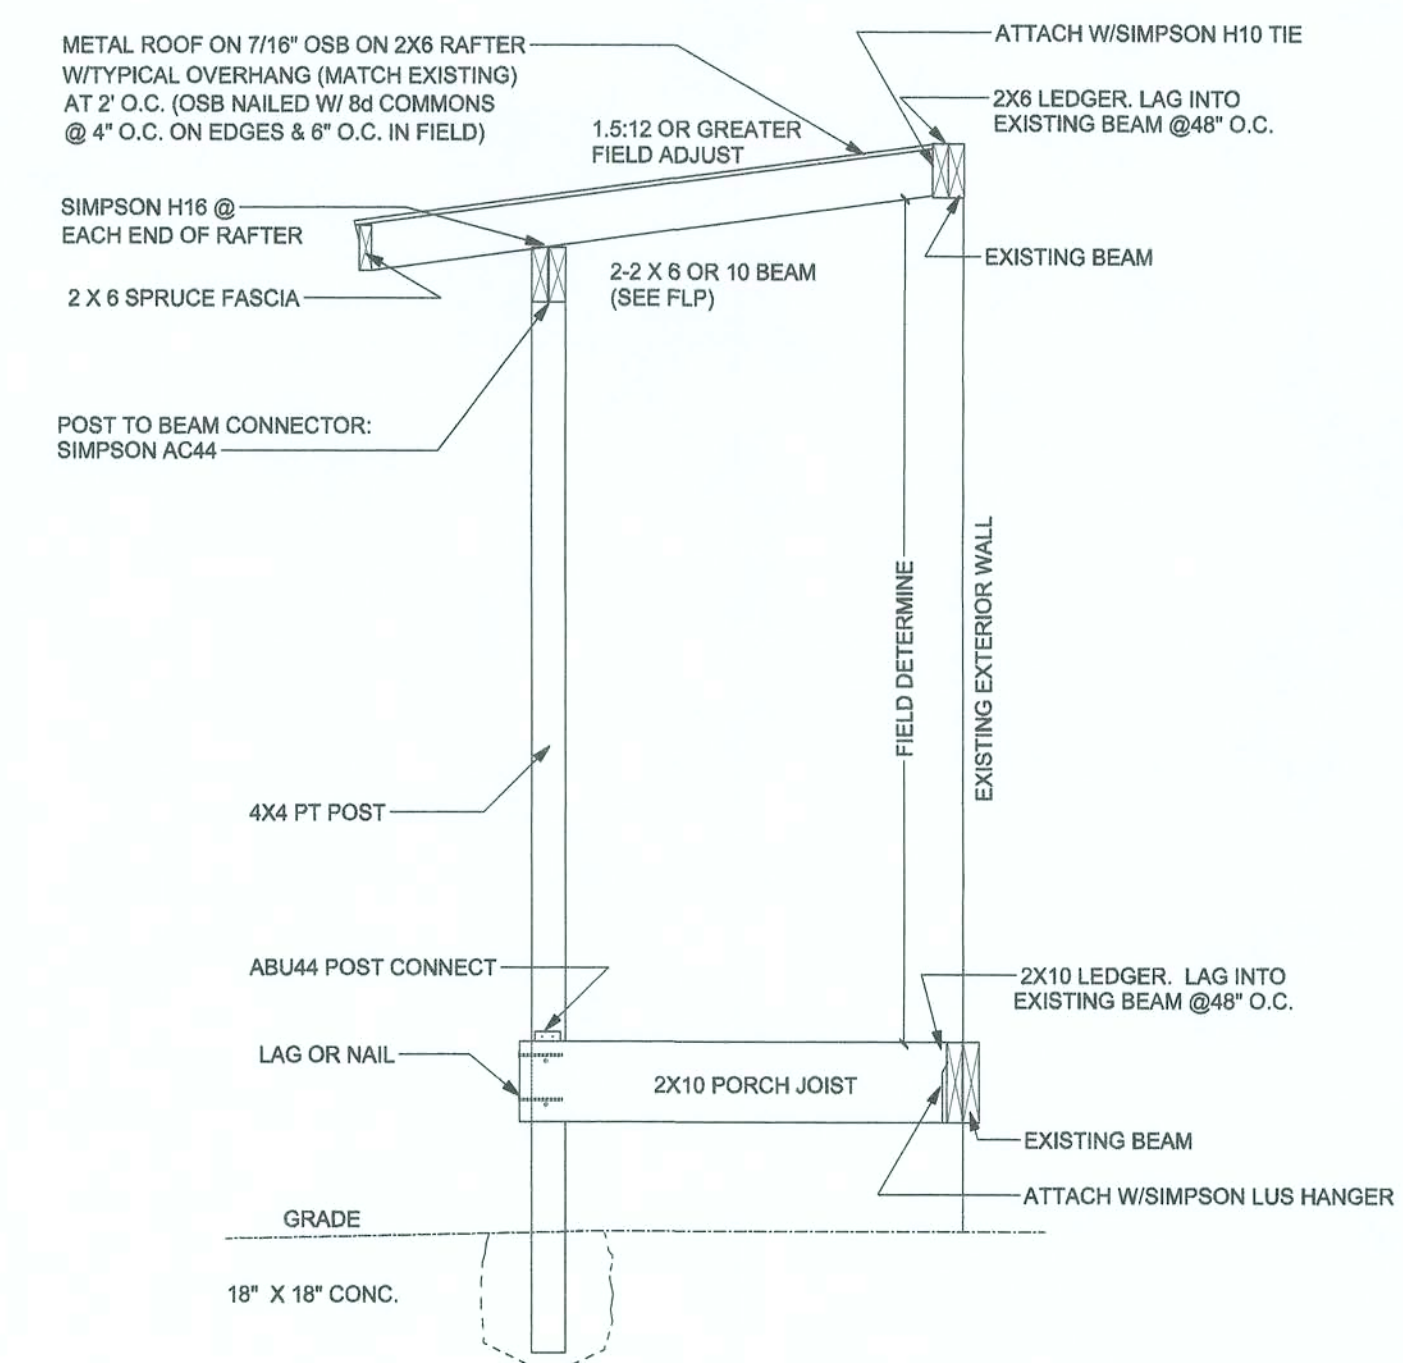

HE IS THE  
CHIEF  
CORNERSTONE

**SKY DESIGNS**

January S. Jernigan  
115 SW John Street  
Live Oak, FL 32064  
Phone: 386-208-1340  
E-Mail: skydesigns@tel.net

A PROJECT FOR:  
ED & LEE BAUMAN

**Structural Engineer:**  
**GTC Design Group**

130 West Howard Street  
Live Oak, FL 32064  
Phone: 386-362-3678  
Gary Gill, P.E.  
Lic#151942 Auth#9461

**ELEVATIONS**

Date: 12-28-06


Sheet Number:

**2**


Drawn By: JSJ

Scale: 1/4" = 1'

1/17/07

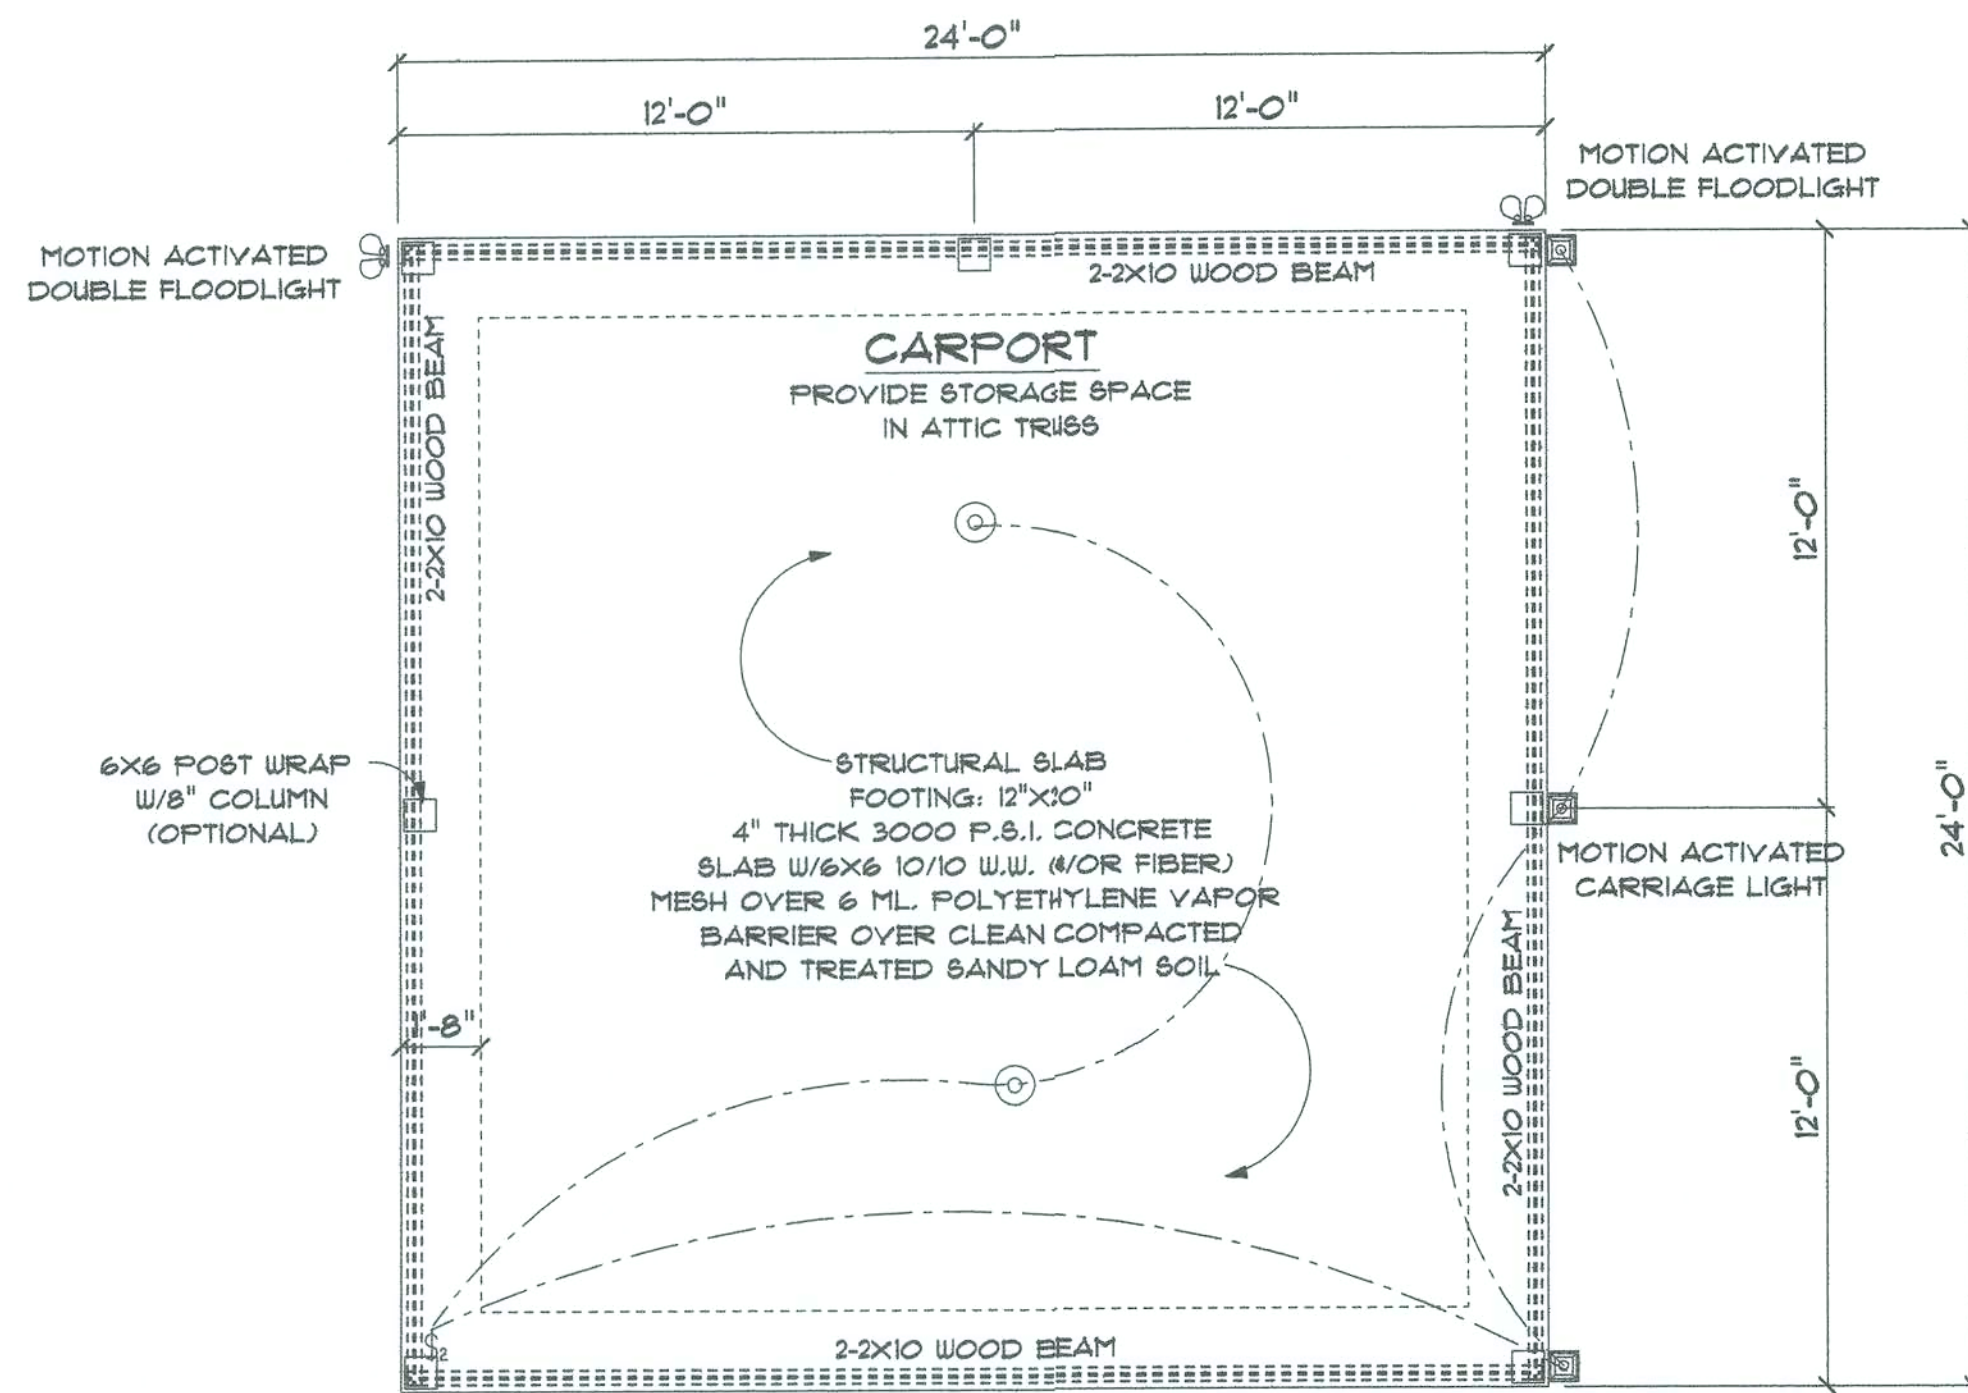


| ELECTRICAL          | COUNT | SYMBOL |
|---------------------|-------|--------|
| ceiling globe light | 2     | ⊙      |
| double spotlight    | 2     | ⊙      |
| wall mount 2        | 3     | ⊙      |
| switch double       | 1     | ⊙      |

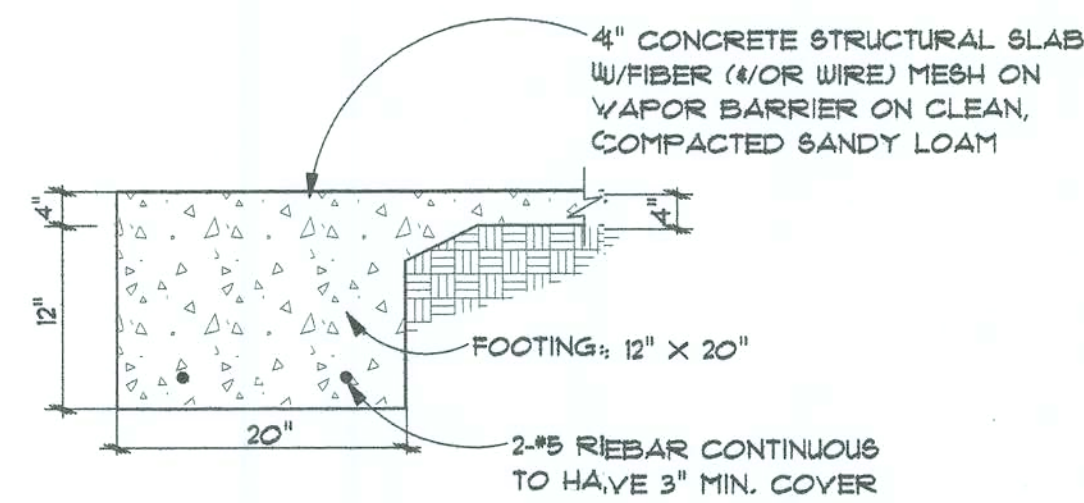


FOOTING DETAIL

ROOF PLAN

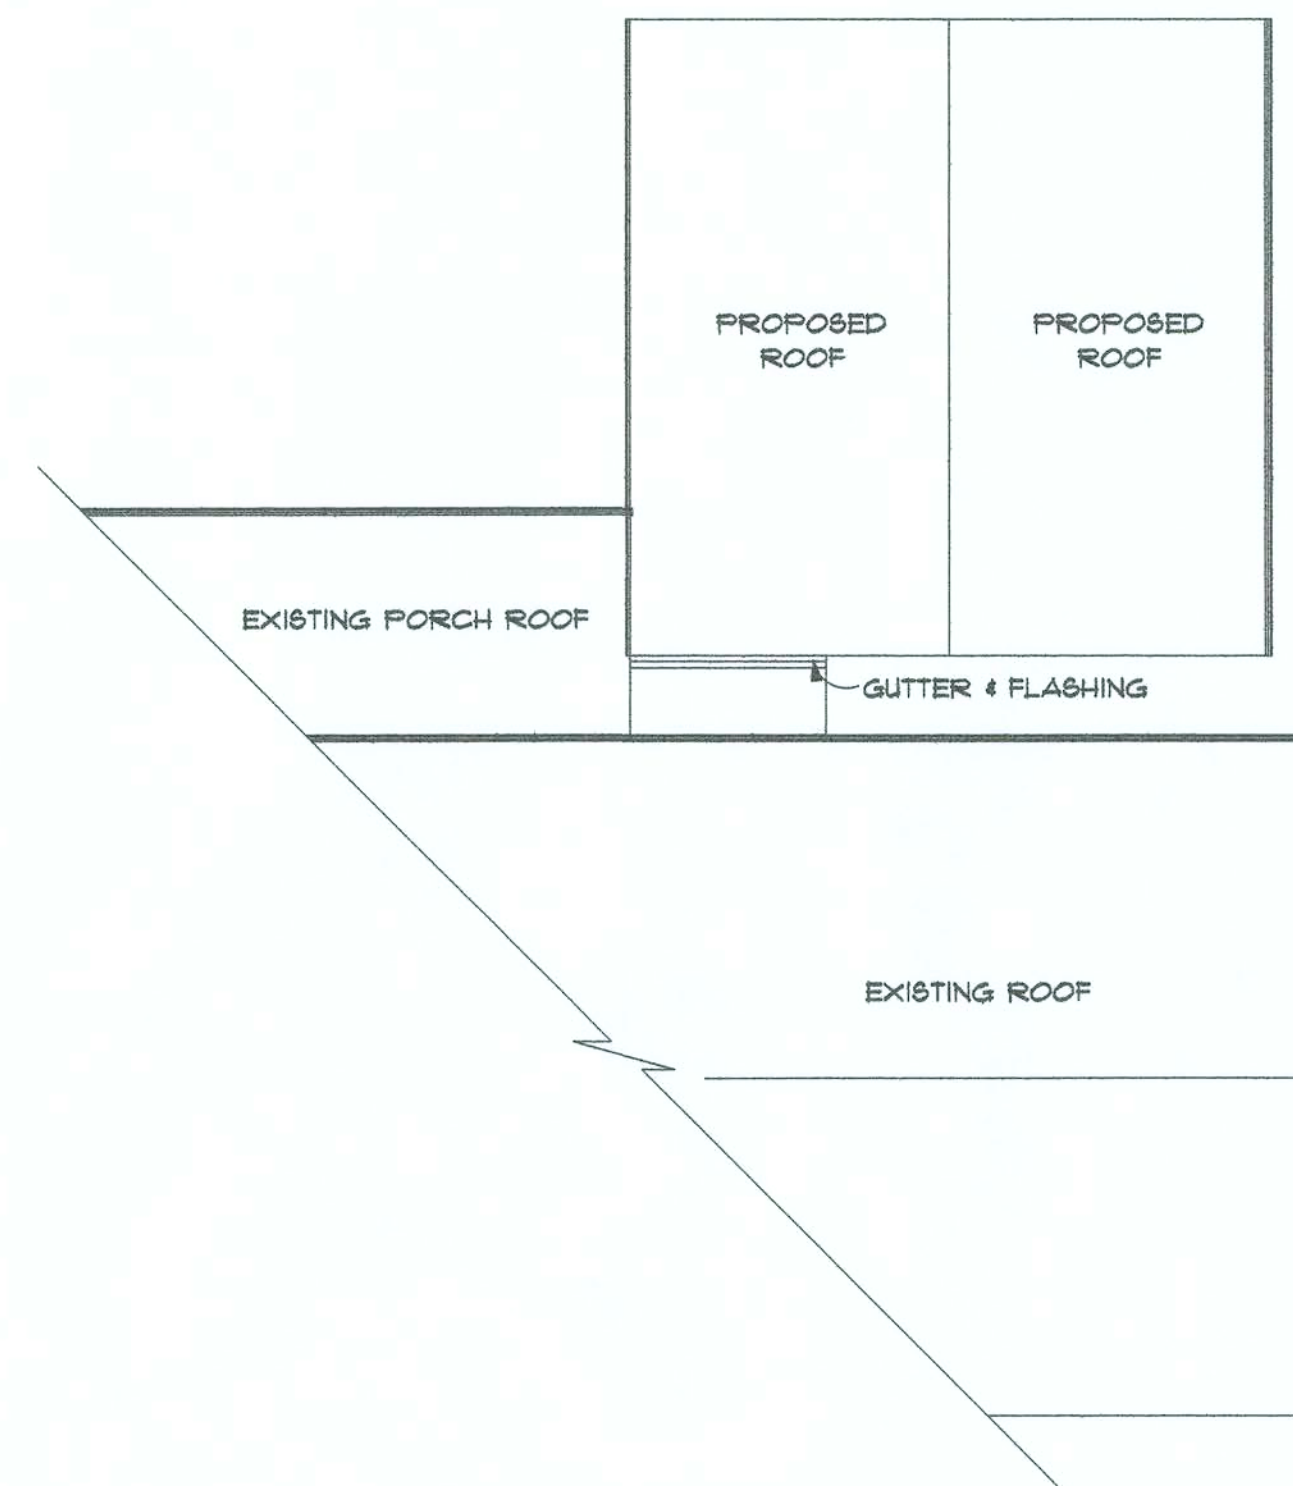



TYPICAL SECTION

SCALE: NTS

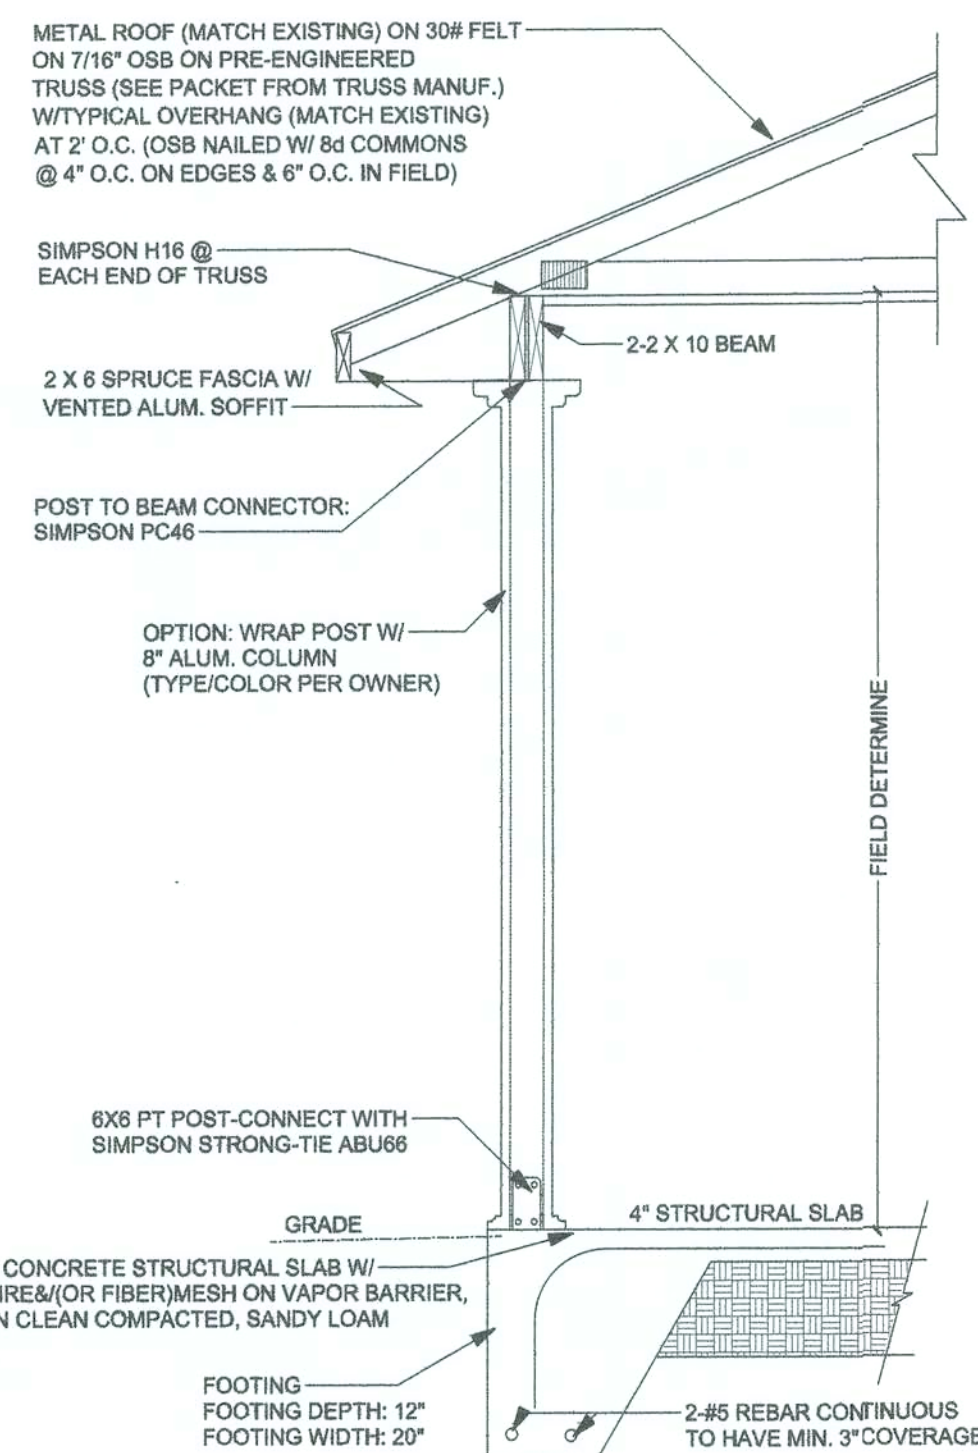


OPTIONAL TYPICAL SECTION

SCALE: NTS

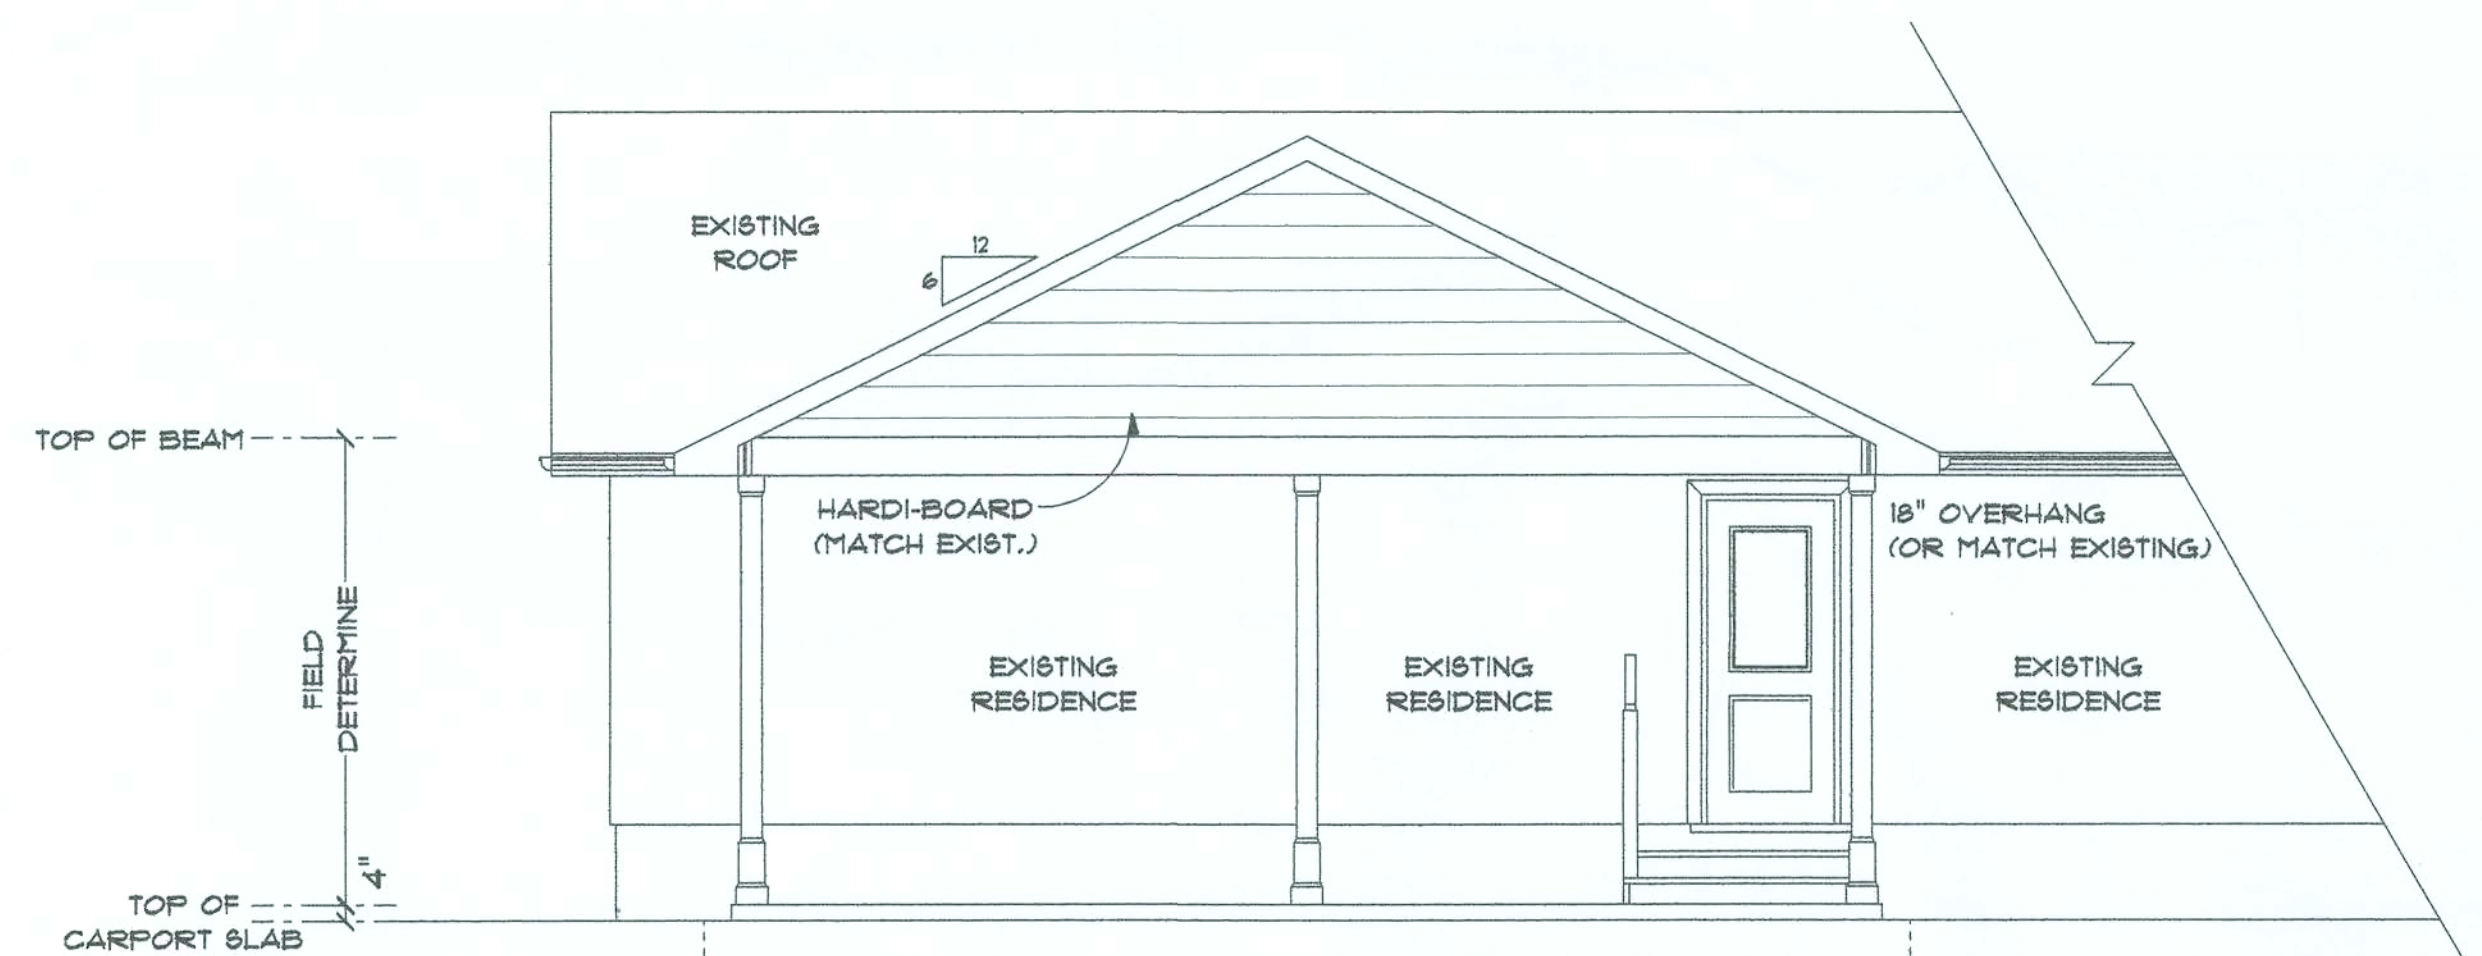
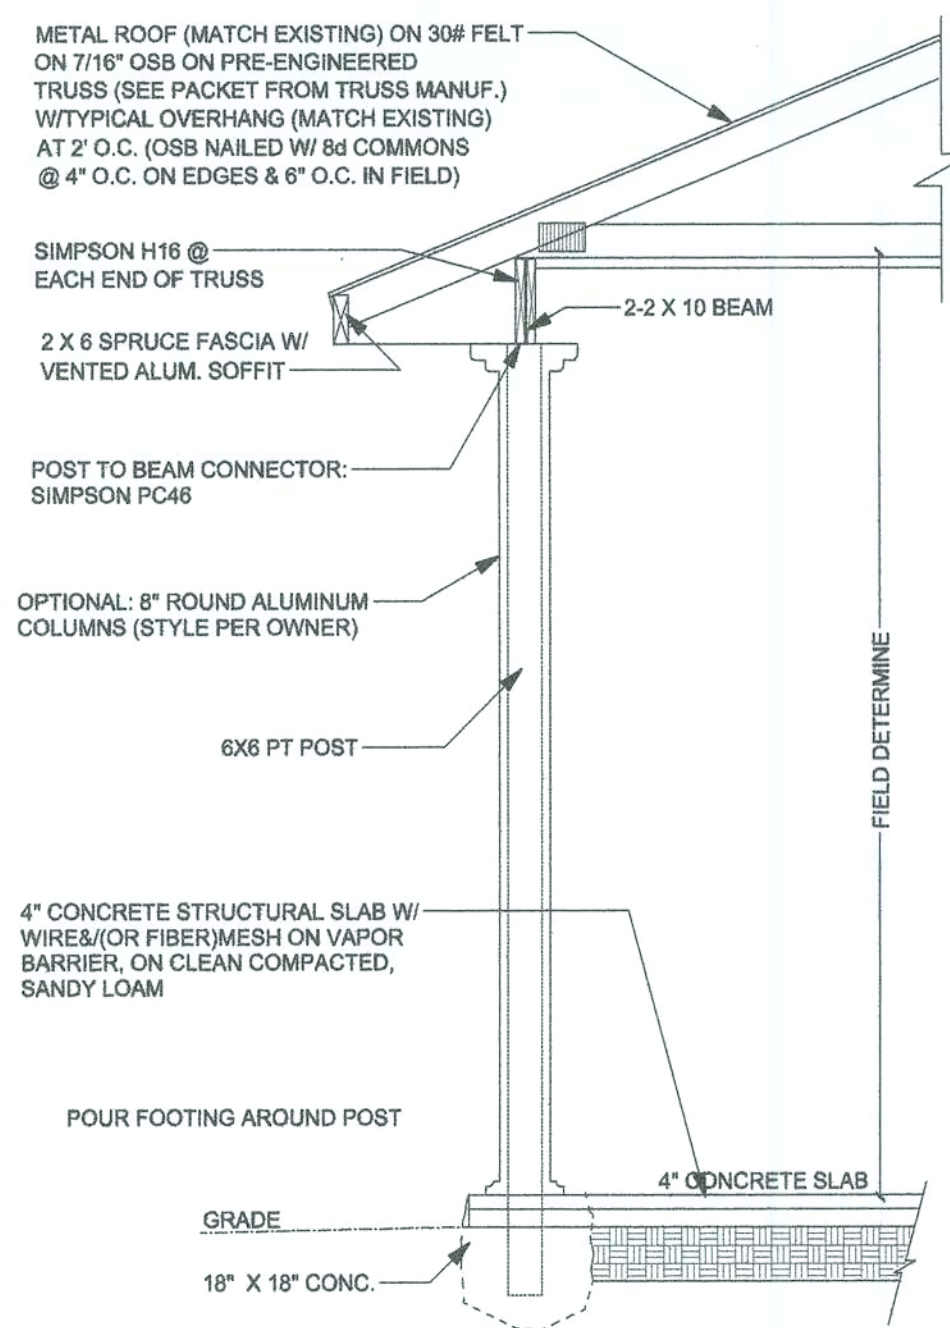


REAR ELEVATION

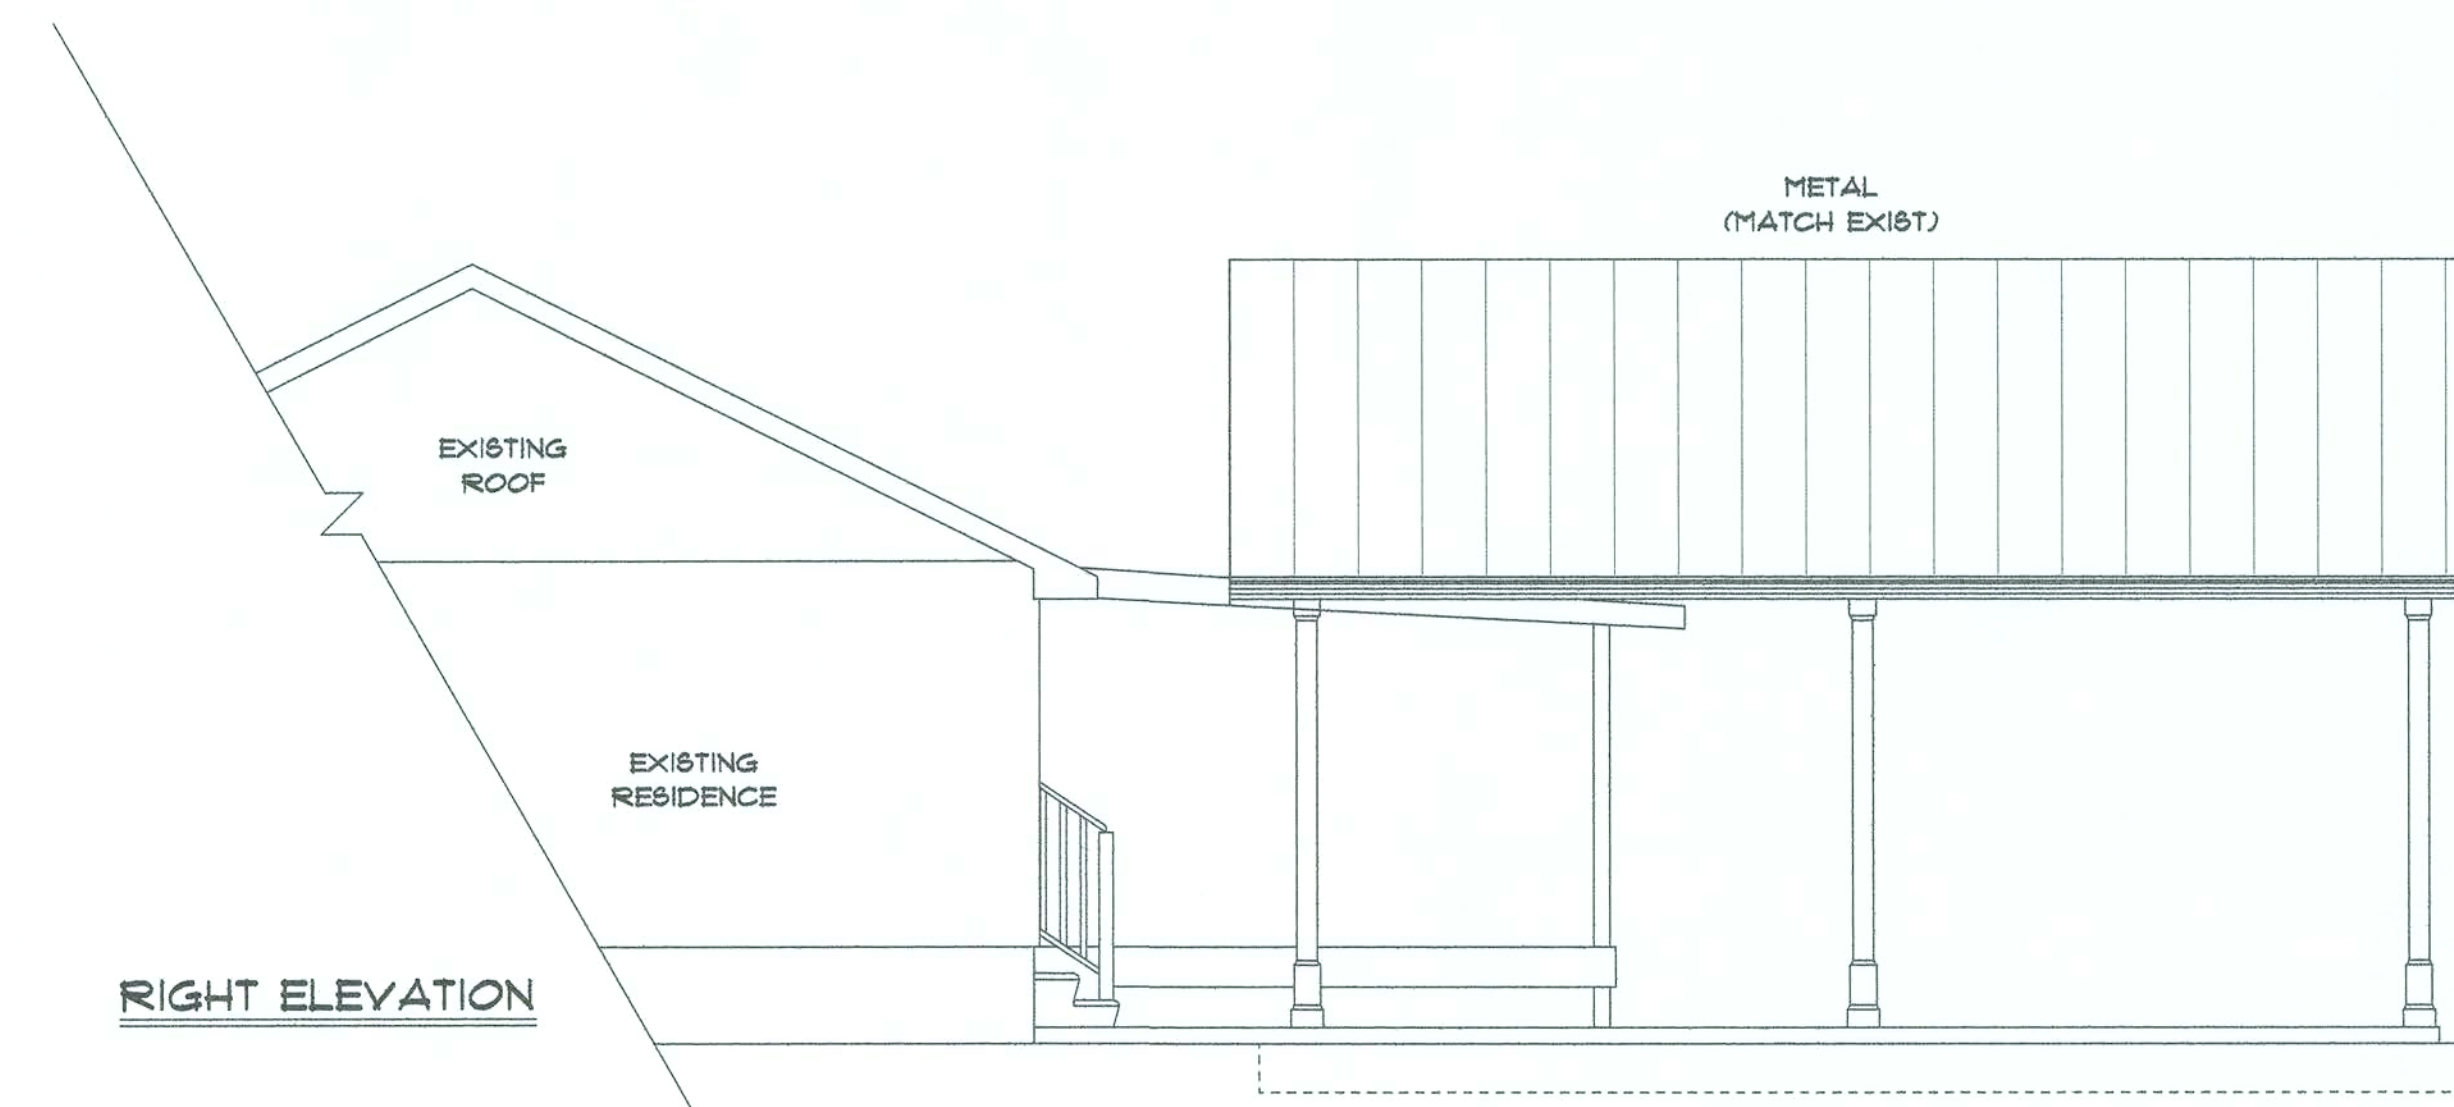

RIGHT ELEVATION

(3) 16d TOENAILS  
EACH END, TYP.  
ROOF TRUSS  
TOP CHORDS

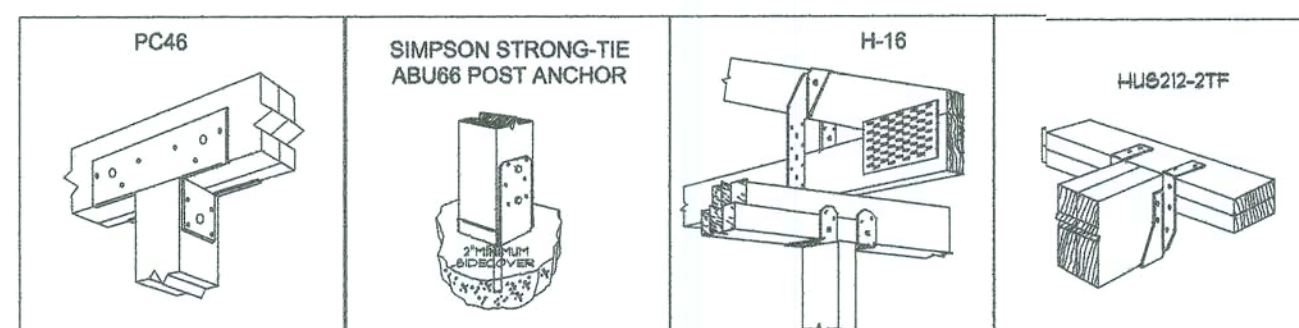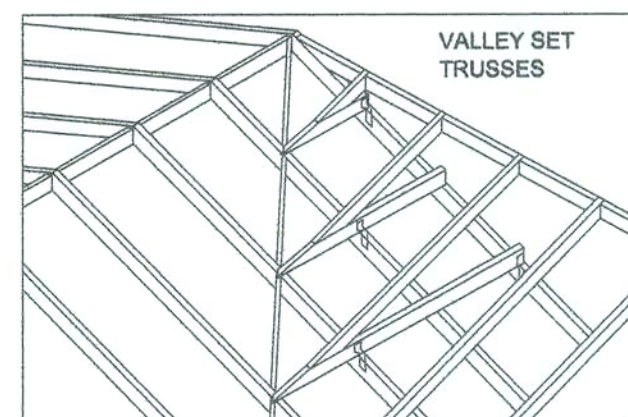

HE IS THE  
CHIEF  
CORNERSTONE

**SKY DESIGNS**  
January S. Jernigan  
119 SW John Street  
Live Oak, FL 32064  
Phone: 386-208-1340  
E-Mail: skydesigns@aol.net

A PROJECT FOR:  
ED & LEE BAUMAN

Structural Engineer:  
GTC Design Group  
130 West Howard Street  
Live Oak, FL 32064  
Phone: 386-362-3678  
Gary Gill, P.E.  
Lic#51942 Auth#9461

CARPORT LAYOUT

Date: 12/28/06

Sheet Number:

3

Drawn By: JSJ

Scale: 1/4" = 1'

1/17/07



### TYPICAL PERMANENT TRUSS BRACING DIAGRAM




| PRODUCT     | STATE OF FL APPROVAL# |
|-------------|-----------------------|
| SINGLE HUNG | FL-0663, 2786         |
| FIXED       | FL-0676               |
| DOUBLE HUNG | FL-0667, 0684         |

|            |                       |
|------------|-----------------------|
| PRODUCT    | STATE OF FL APPROVAL# |
| ENTRY DOOR | FL-1031,1034          |

|             |                       |
|-------------|-----------------------|
| PRODUCT     | STATE OF FL APPROVAL# |
| ALUM FRENCH | FL-0429               |
| ENTRY DOOR  | FL-1121.1             |

| PRODUCT          | STATE OF FL APPROVAL# | EXPIRATION DATE |
|------------------|-----------------------|-----------------|
| ACRYLIC TIE (AT) | FL-2304.1             | 4-20-06         |
| DROP-IN (DIA)    | FL-0402.1             | 10-01-05        |
| ET EPOXY         | FL-0402.2             | 10-01-05        |
| SET EPOXY        | FL-0402.3             | 10-01-05        |
| SLEEVE ANCHOR    | FL-0402.5             | 10-01-05        |
| TITEN HD (THD)   | FL-2304.2             | 4-20-06         |
| TITEN (TTN)      | FL-2355.1             | PENDING         |
| WEDGE ANCHOR     | FL-0402.4             | 10-01-05        |

| TYPE   | UPLIFT CAPACITY (LBS) | LATERAL CAPACITY (LBS) | LOCATION             |
|--------|-----------------------|------------------------|----------------------|
| LT1A   | 1,470                 | 1250 PAR/350 PERP      | TRUSS TO BLOCK       |
| H3.0   | 455                   | 160 PAR/125 PERP       | TRUSS TO BEAM        |
| HETA20 | 1,890                 | 750 PAR/335 PERP       | GABLE END CONNECTION |
| ABU66  | 2,300                 | -/-                    | POST TO BEAM         |
| AC66   | 1,430                 | -715 PERP              | POST TO CONCRETE     |

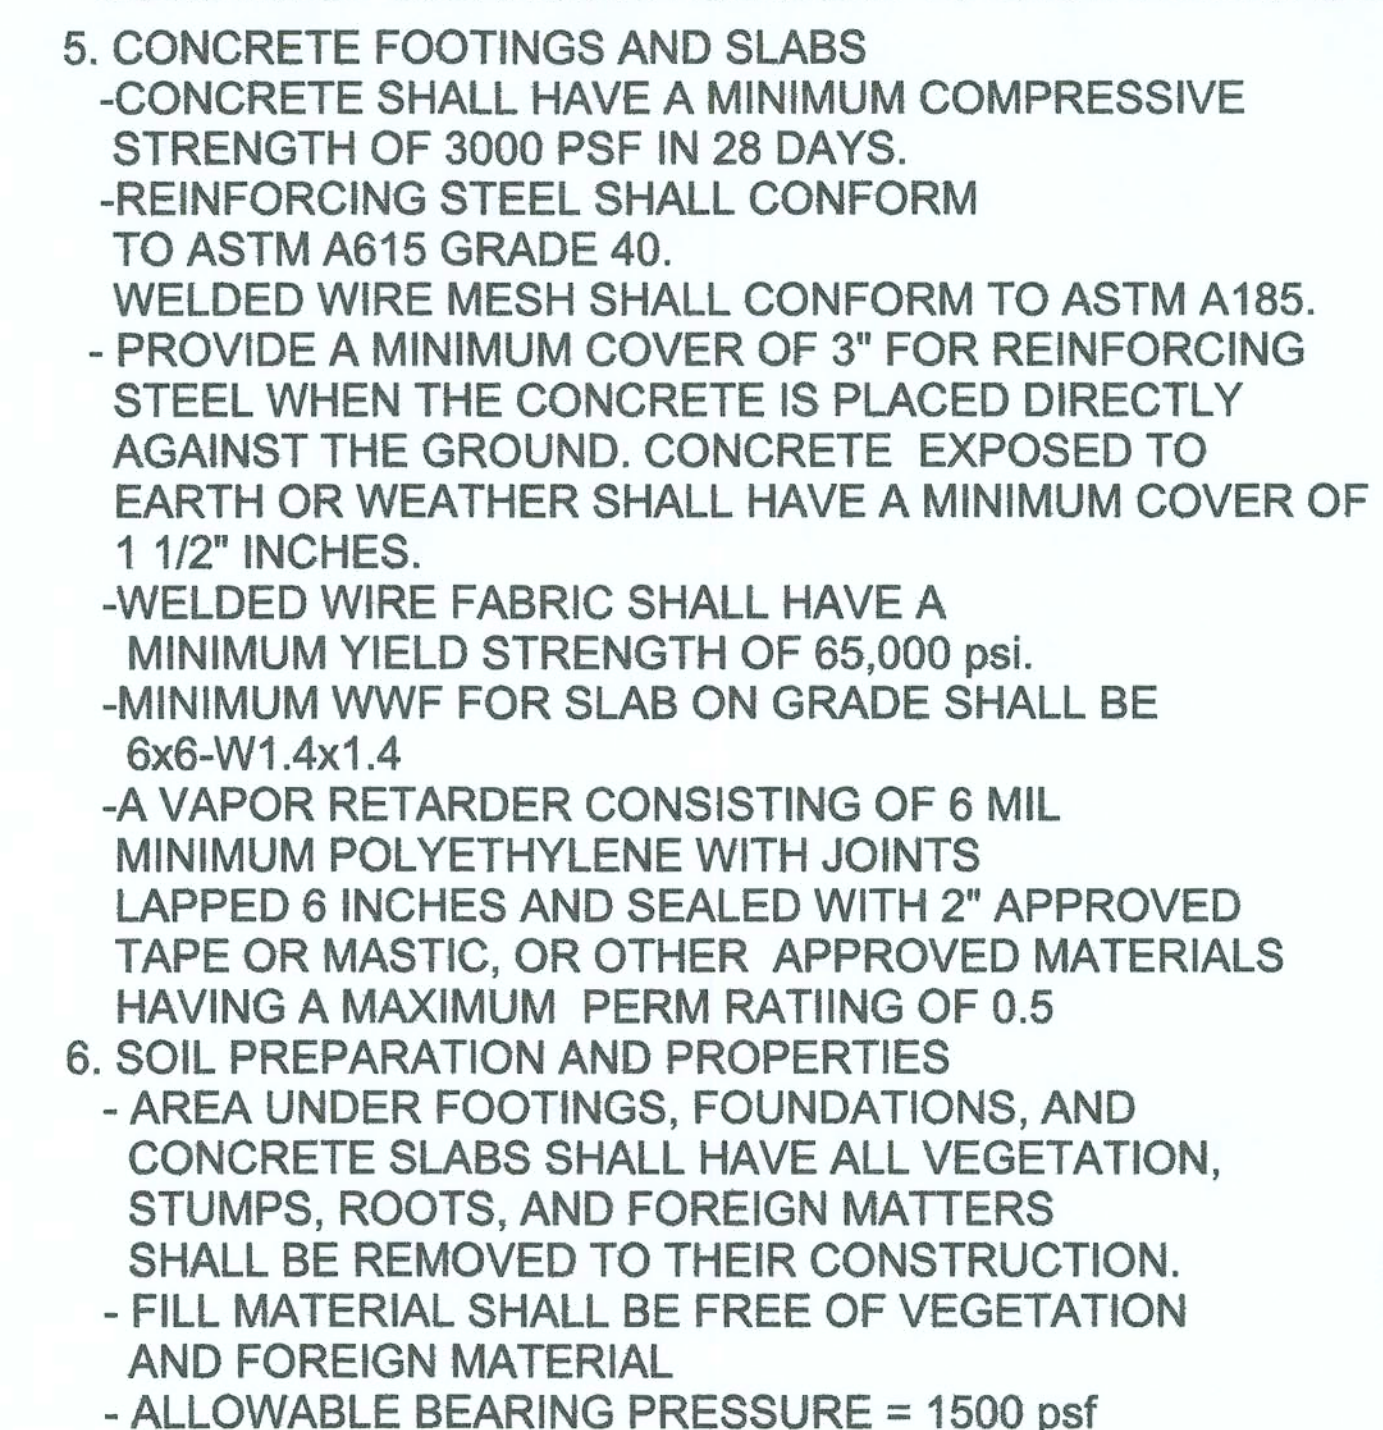

Scale: NTS

L  
1/17/07