


Howard Site Plan 1.21.2021
SCALE: 1/4" = 1'-0"

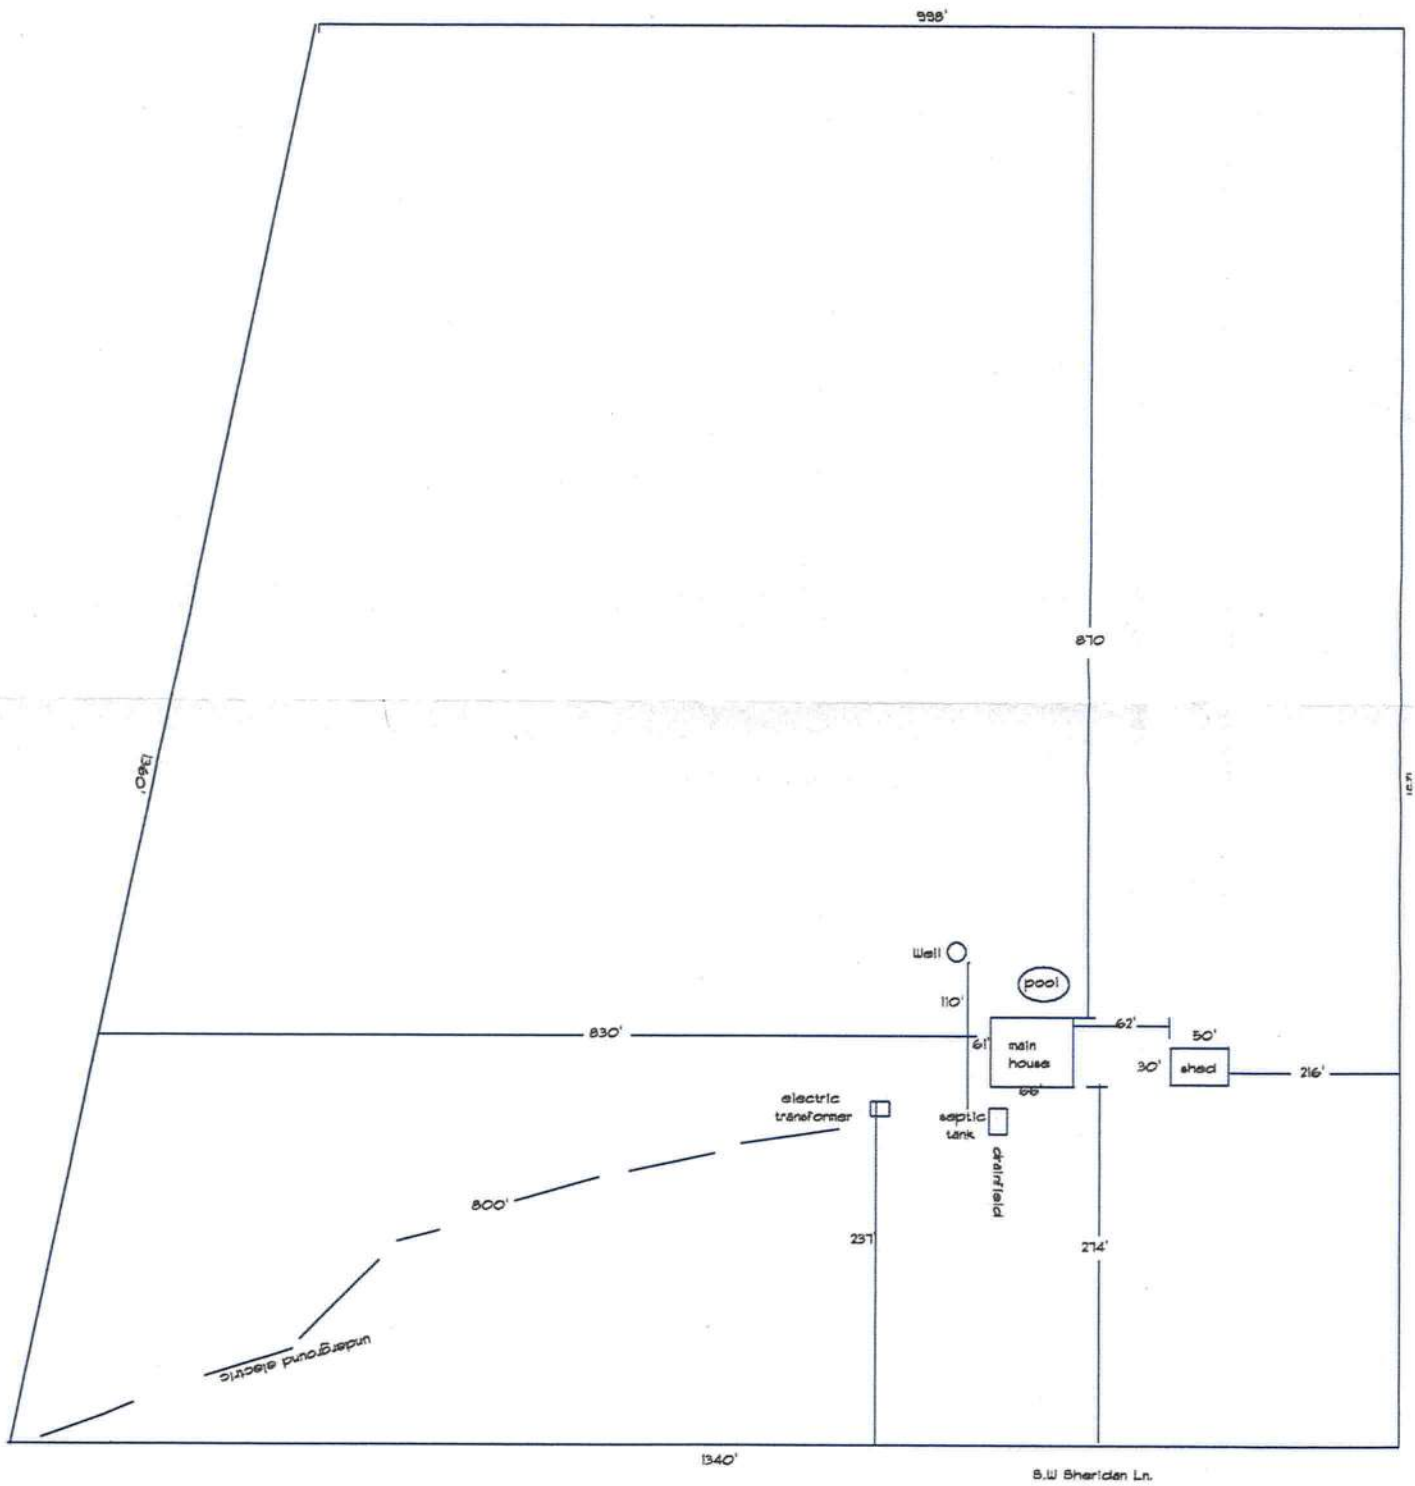

Brad Howard- Site Plan 10-9

278 SW Sheridan Lane
Lake City
FL
32024

PHONE:
FAX:

SOFTPLAN
ARCHITECTURAL DESIGN SOFTWARE

Gamble & Associates Construction, Inc.

8588 US Hwy 90
Live Oak
FL
32060

PHONE: 386-364-1234
FAX: 386-364-3514
gamblebuilders@windstream.net

SCALE: 1/4" = 1'-0"

DRAWN BY:

DATE: Thursday, January 21, 2021

SECTION
LETTER
A
PAGE
NUMBERS
11

APPROVED:

CHECKED BY:

PAGE:

1

How