


8' 0" 2' 0"



REAR ELEVATION

8' 0" 2' 0"

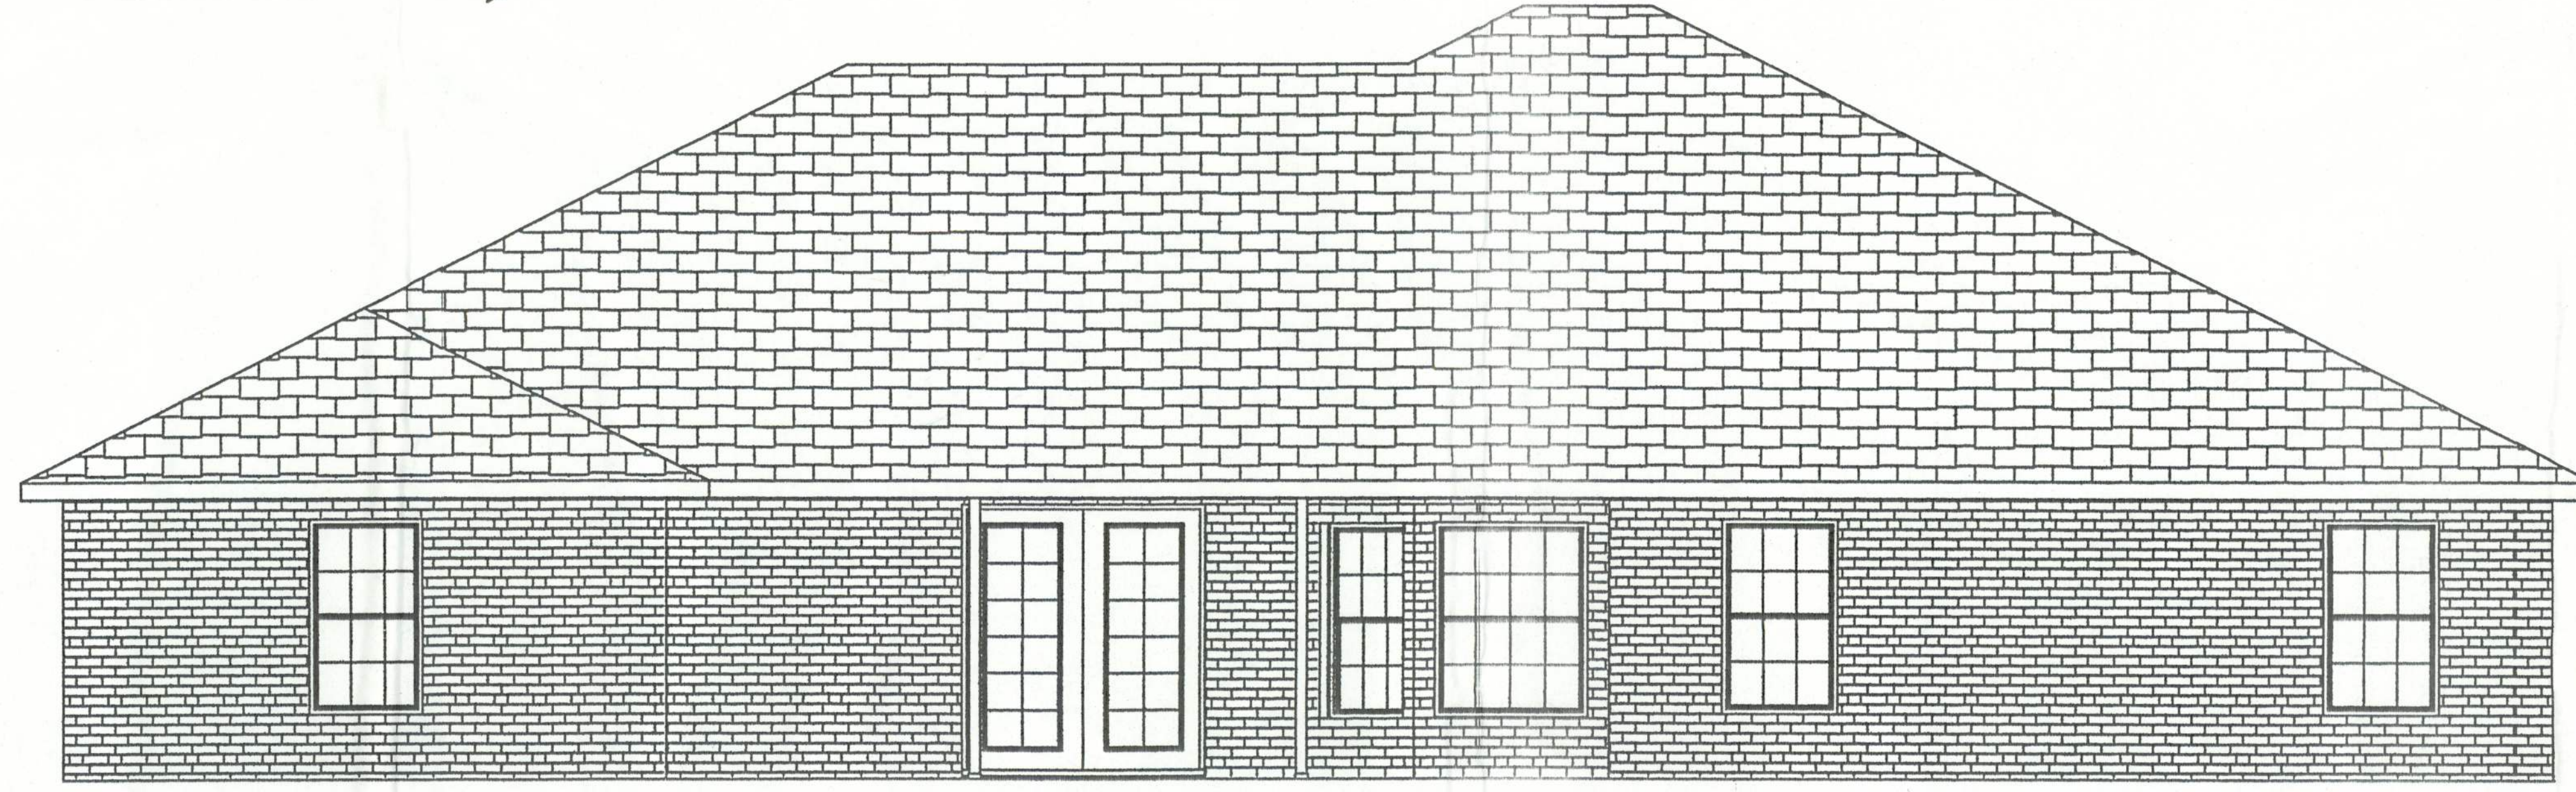

FRONT ELEVATION

8' 0" 2' 0"

8' 0" 2' 0"

Copy
7/8/09

Mackenzie Model
This plan Designed For
Lot 14 Arbor Greene @
Emerald Lakes

SCALE 1/4" = 1'
DRAWN BY Susan Holton
APPROVED GG

DATE 1/7/2005
Drawn For:
Eagle / Kiraly
DRAWING# A-1

GTC DESIGN GROUP
GARY GILL P.E.
PE# 51942 ACT# 9423