


ORIGINAL

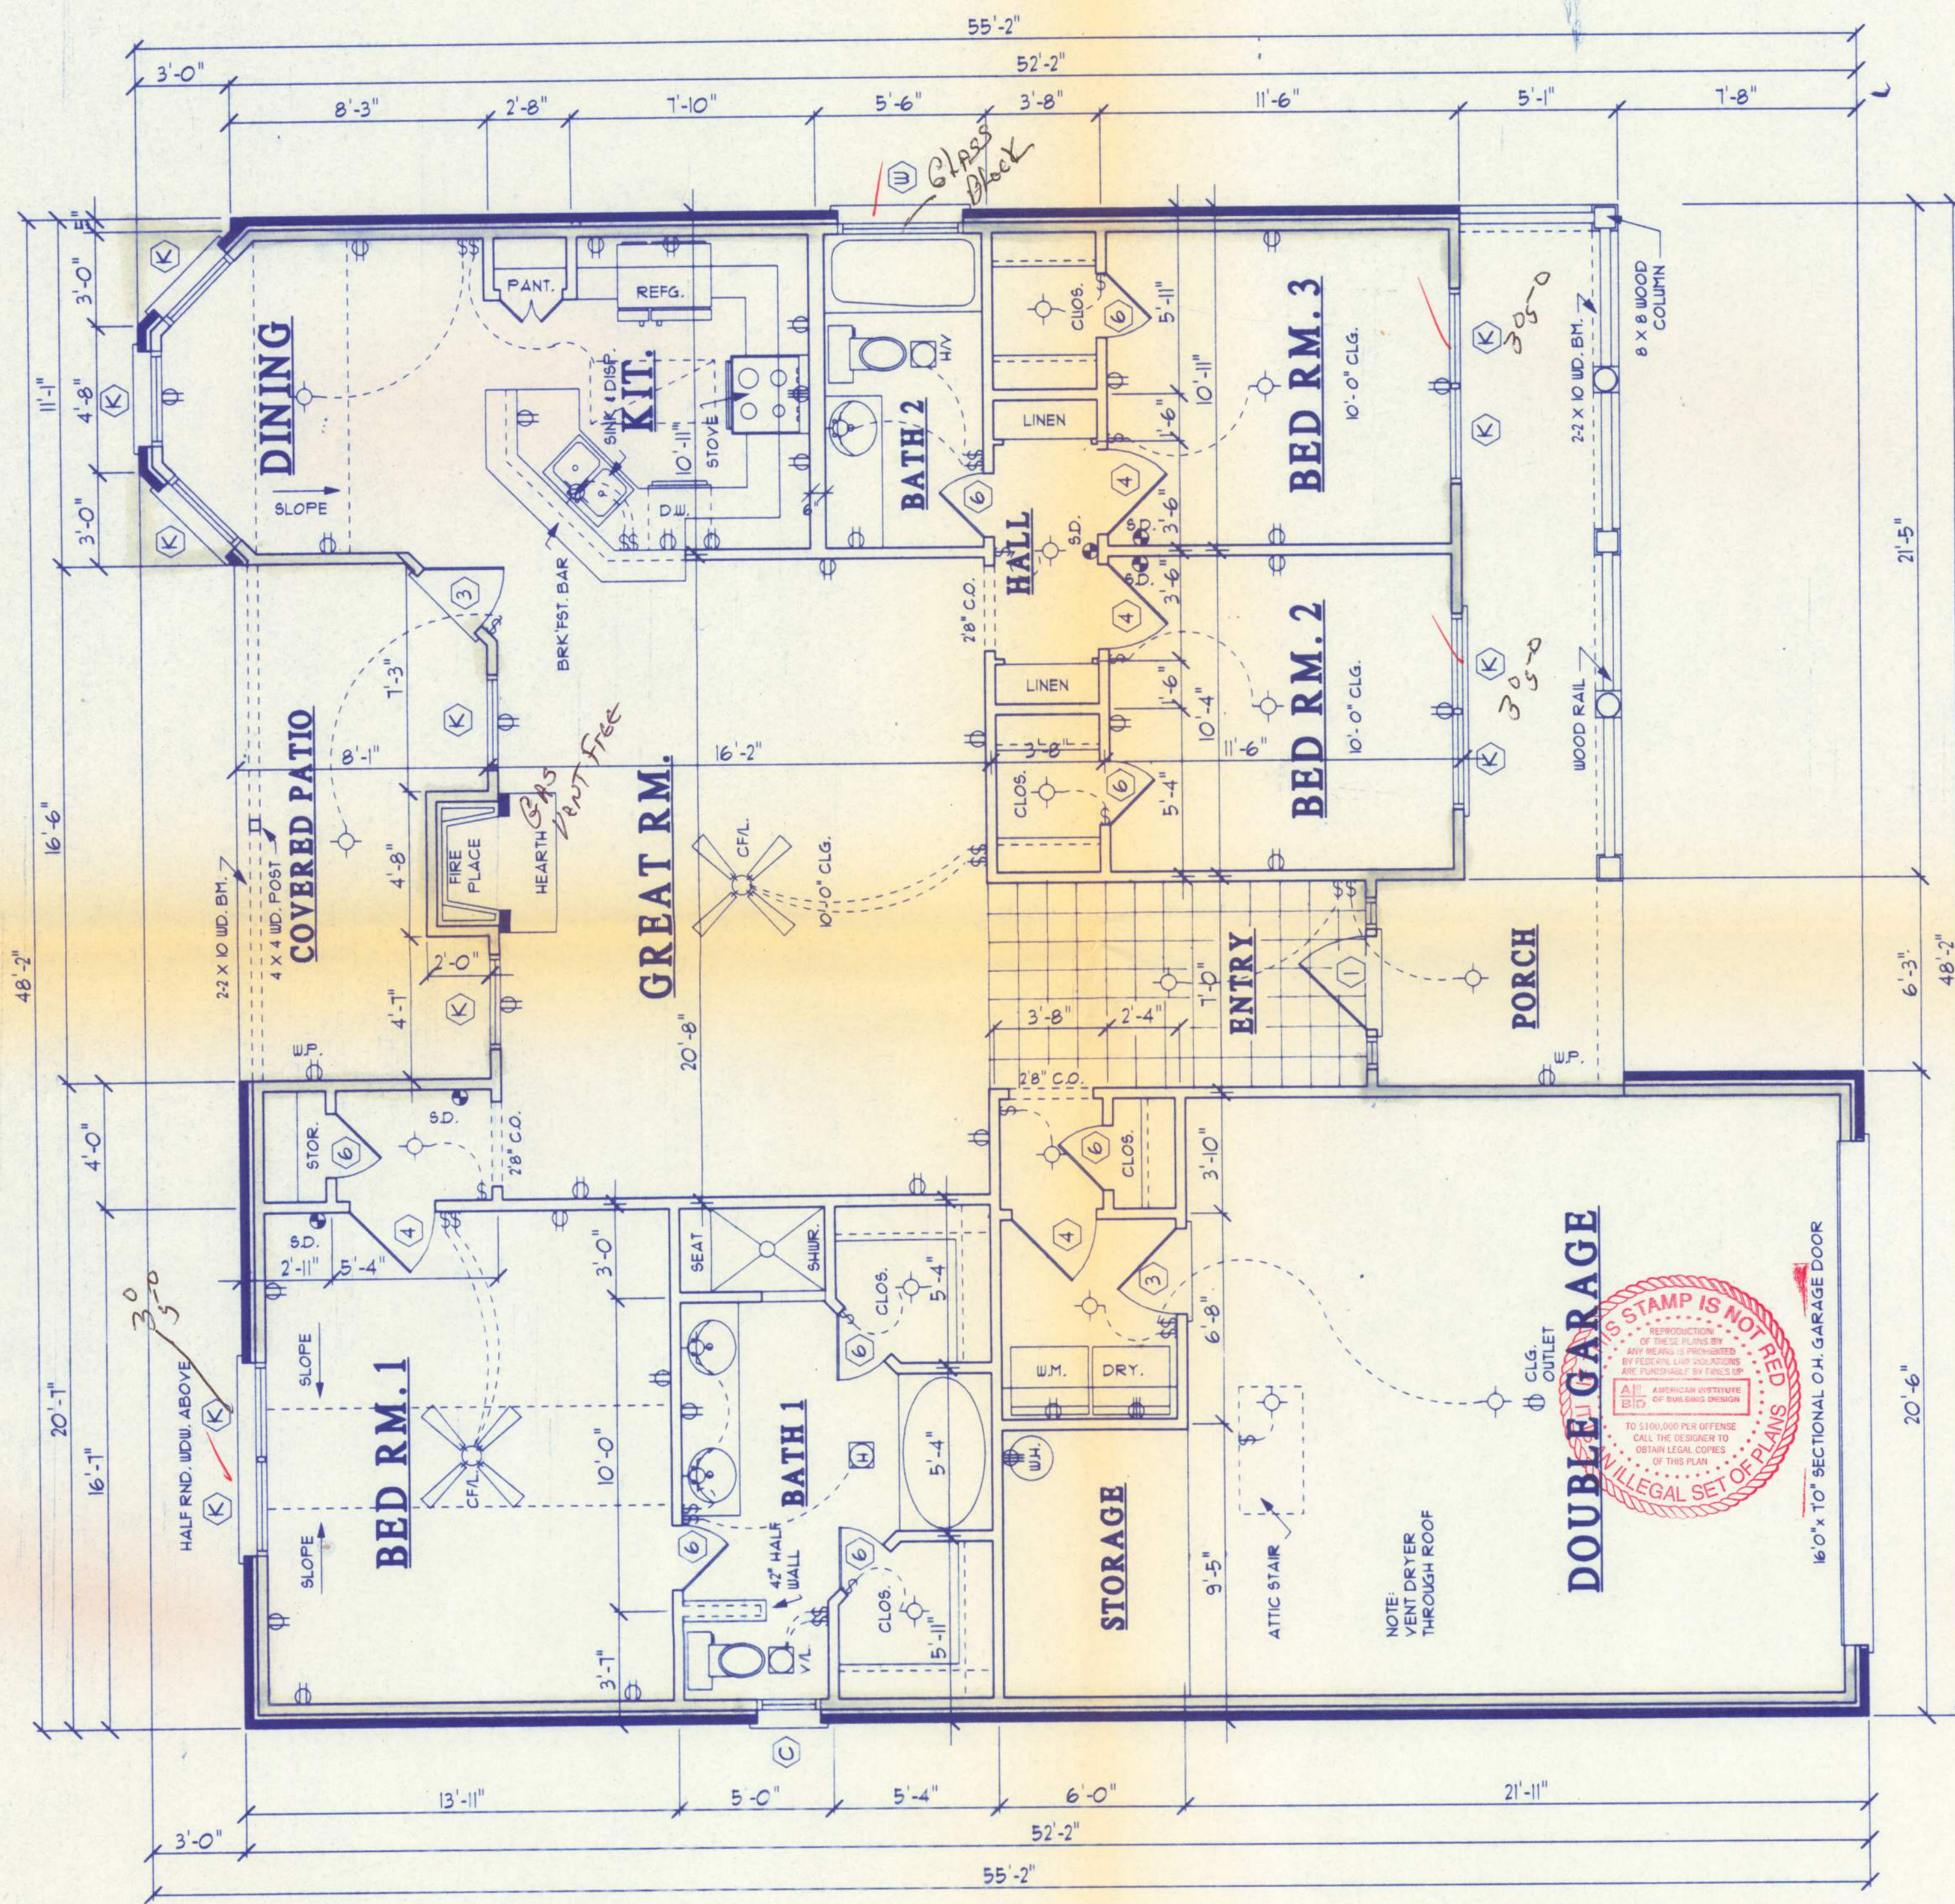

FLOOR PLAN

SCALE: 1/4" = 1'-0"

A/C AREA	1539 SQ. FT.
GARAGE	494 SQ. FT.
PORCH	161 SQ. FT.
PATIO	130 SQ. FT.
TOTAL SLAB	2324 SQ. FT.

THESE PLANS ARE INTENDED TO PROVIDE BASIC CONSTRUCTION INFORMATION NECESSARY TO SUBSTANTIALLY BUILD THIS STRUCTURE. THESE PLANS MUST BE VERIFIED AND CHECKED BY THE BUILDER, HOMEOWNER, AND ALL CONTRACTORS OF THIS JOB PRIOR TO CONSTRUCTION. BUILDER SHOULD OBTAIN COMPLETE ENGINEERING SERVICES HVAC, AND STRUCTURAL BEFORE BEGINNING CONSTRUCTION OF ANY KIND. NOTE-ALL FEDERAL, STATE, AND LOCAL CODES AND RESTRICTIONS TAKE PRECEDENCE OVER ANY PART OF THESE PLANS.

ALL Bedroom windows 3'0"5'0"
For Egress
ALL Bedroom Circuits Are Arc Fault



PLAN STYLES
BY KEN DICK

PLAN NUMBER
BP21-1539-SW

SHEET
2

4320 WEST VICKERY BLVD.
FORT WORTH, TEXAS 76107
817-763-0555 817-377-0232 (FAX)
800-368-6602
WWW.KENDICKDESIGNS.COM

GREAT CARE AND EFFORT HAVE GONE INTO THE CREATION OF THESE BLUEPRINTS. HOWEVER, BECAUSE OF THE VARIANCE IN GEOGRAPHIC LOCATIONS, PLANS BY KEN DICK WILL NOT ASSUME LIABILITY FOR ANY DAMAGES DUE TO ERRORS, OMISSIONS, OR DEFICIENCIES ON THESE PLANS. OWNER/BUILDER MUST COMPLY WITH LOCAL BUILDING CODES PRIOR TO COMMENCEMENT OF CONSTRUCTION. THE PURCHASE OF THESE PLANS ENTITLES THE BUYER TO CONSTRUCT THESE PLANS ONLY ONCE. ANY COPYING, TRACING, OR ALTERING OF THESE PLANS IS NOT PERMITTED. VIOLATORS WILL BE SUBJECT TO PROSECUTION UNDER COPYRIGHT LAWS.

