



12/1/05

THE STALVEY RESIDENCE


NAILING ZONE	SHEATHING TYPE	FASTENER	SPACING
1			6 in. o.c. EDGE
2	7/16" O.S.B. OR 15/32 CDX	#4 COMMON OR #4 HOT DIPPED GALVANIZED BOX NAILS	12 in. o.c. FIELD
3			6 in. o.c. EDGE
			4 in. o.c. GABLE ENDWALL OR GABLE TRUSS
			6 in. o.c. EDGE
			6 in. o.c. FIELD

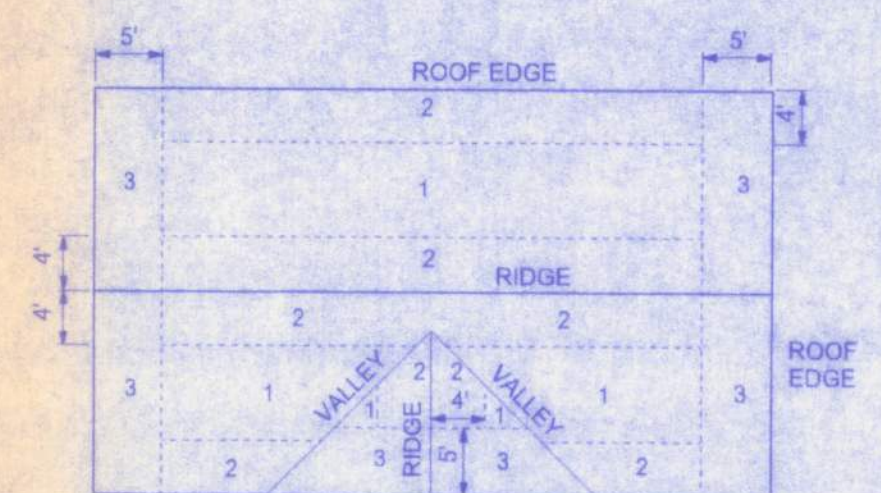

ROOF SHEATHING NAILING ZONES (GABLE ROOF)


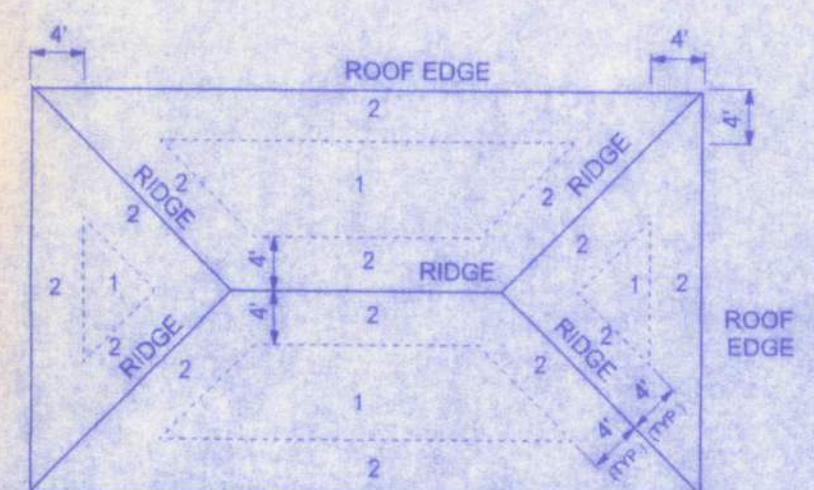


ROOF SHEATHING NAILING ZONES (HIP ROOF)

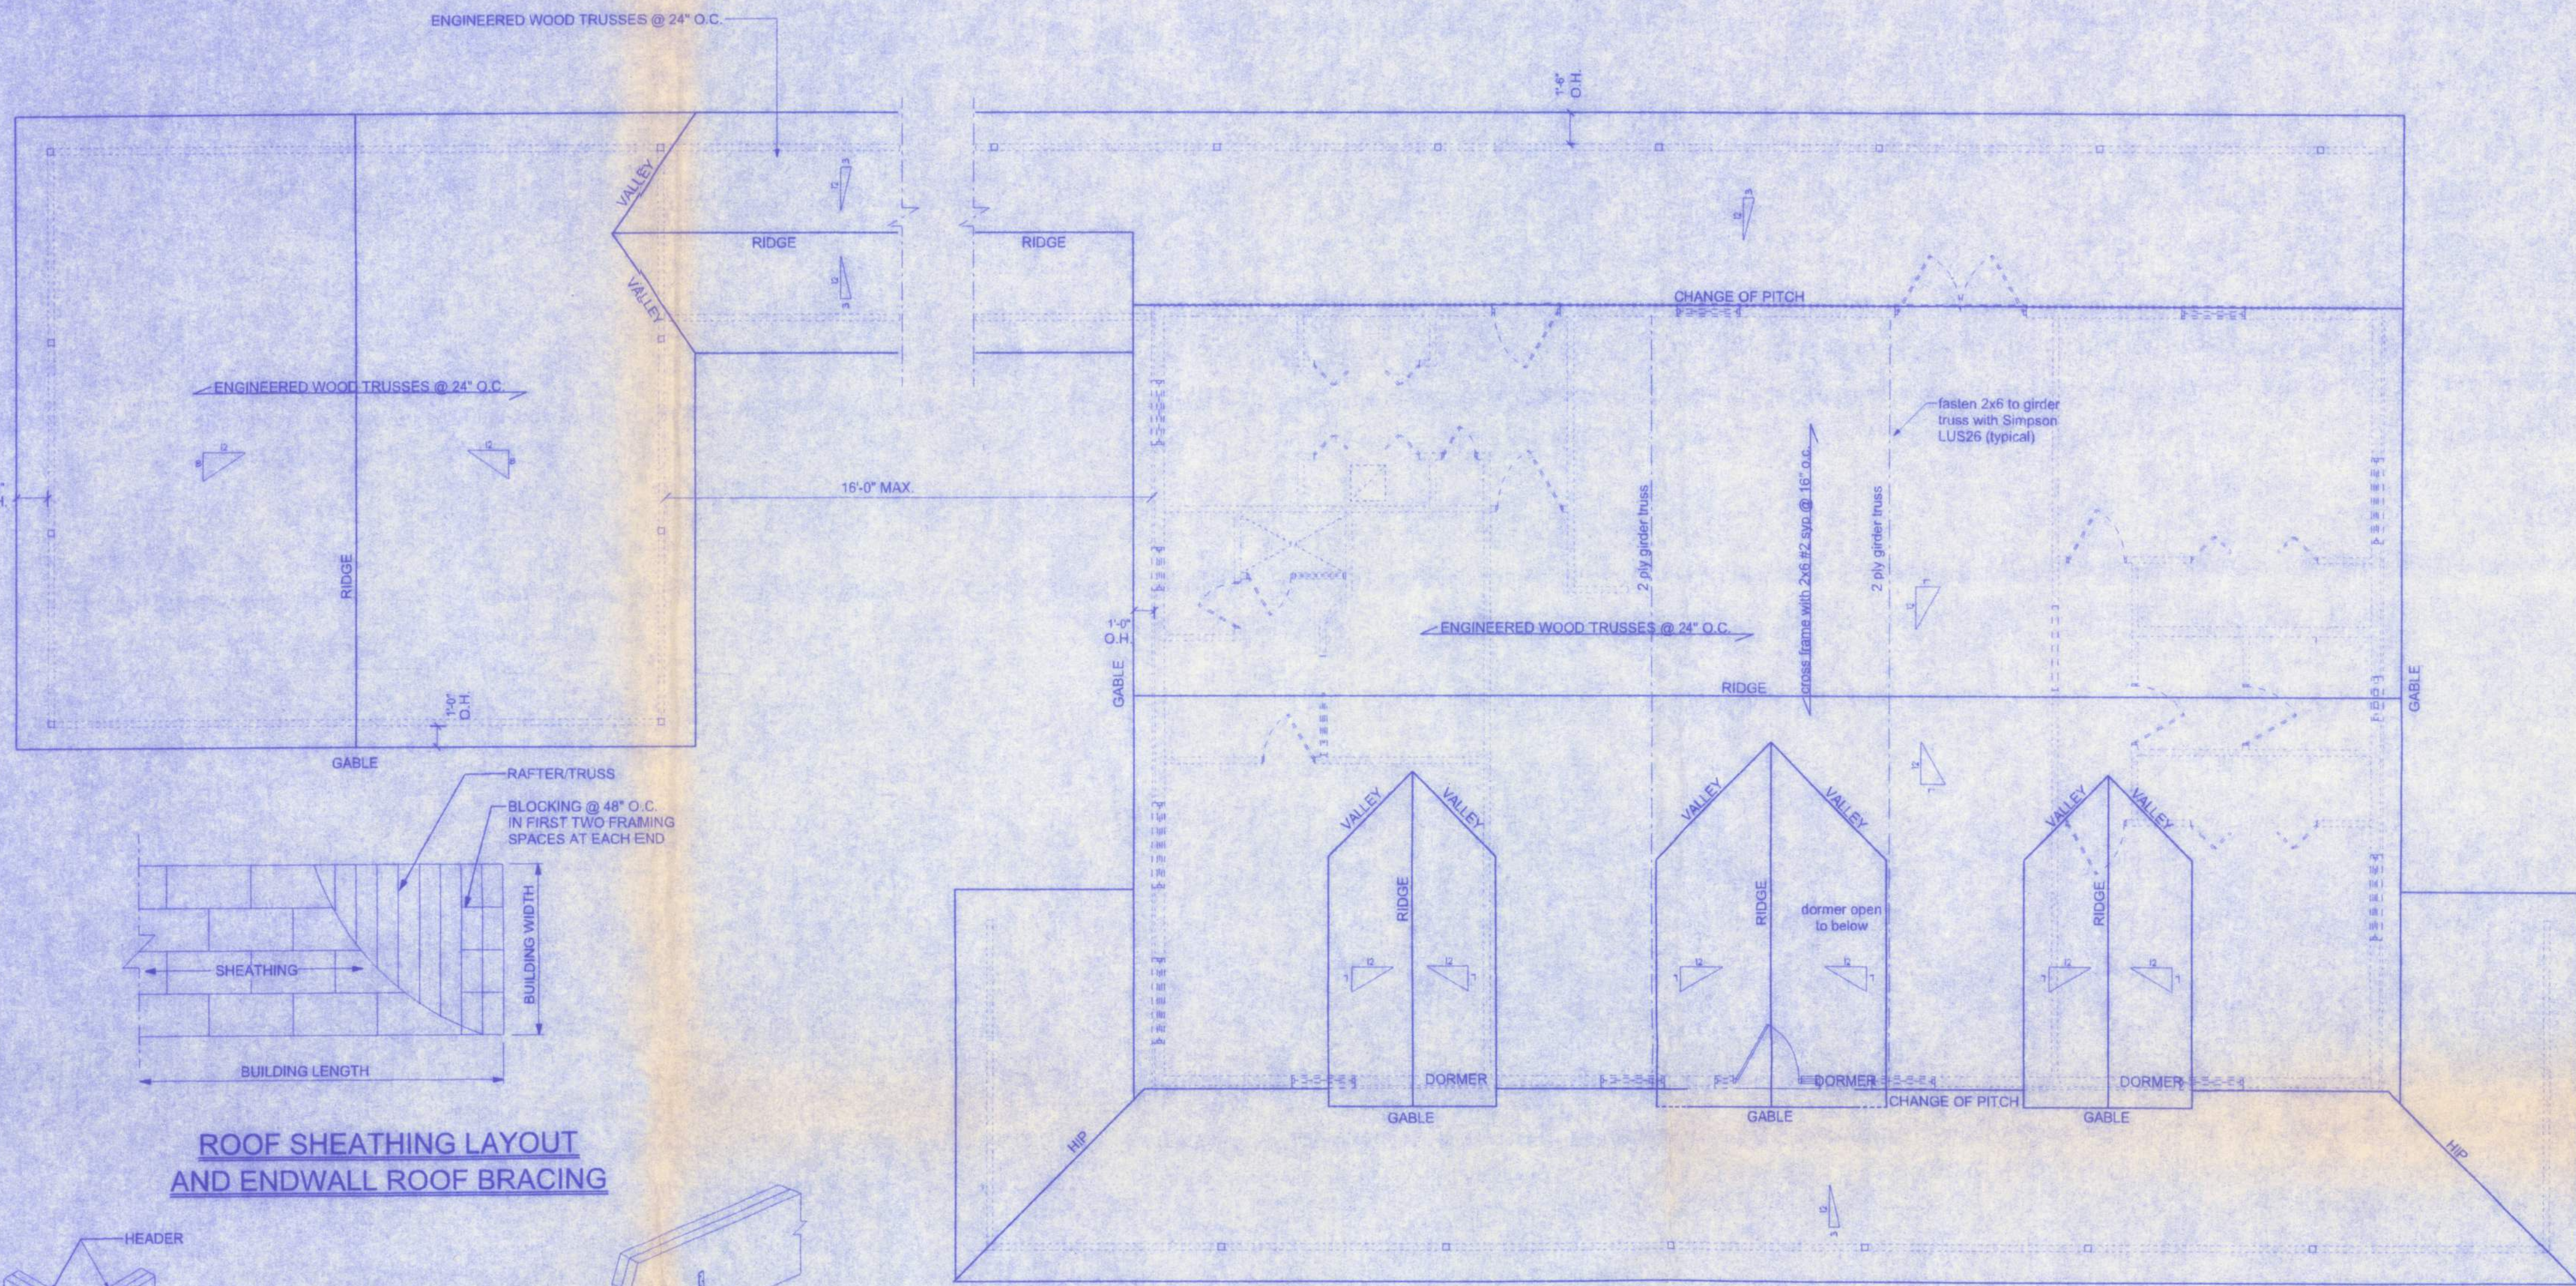


ROOF PLAN
SCALE: 3/16" = 1'-0"


ROOF SHEATHING LAYOUT AND ENDWALL ROOF BRACING

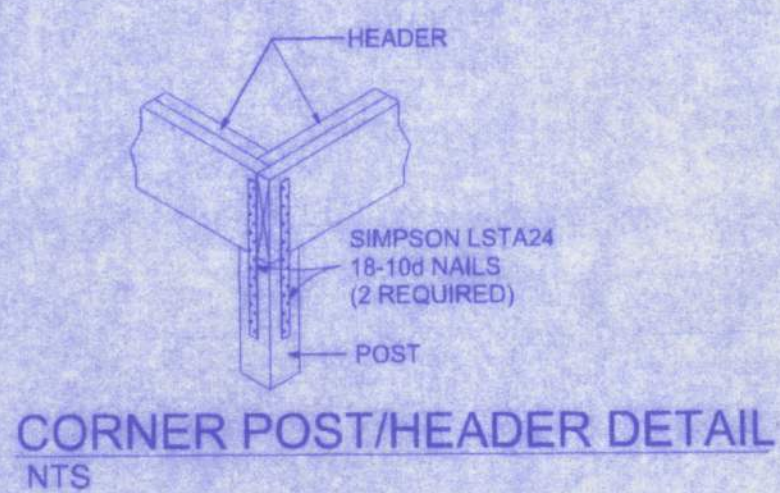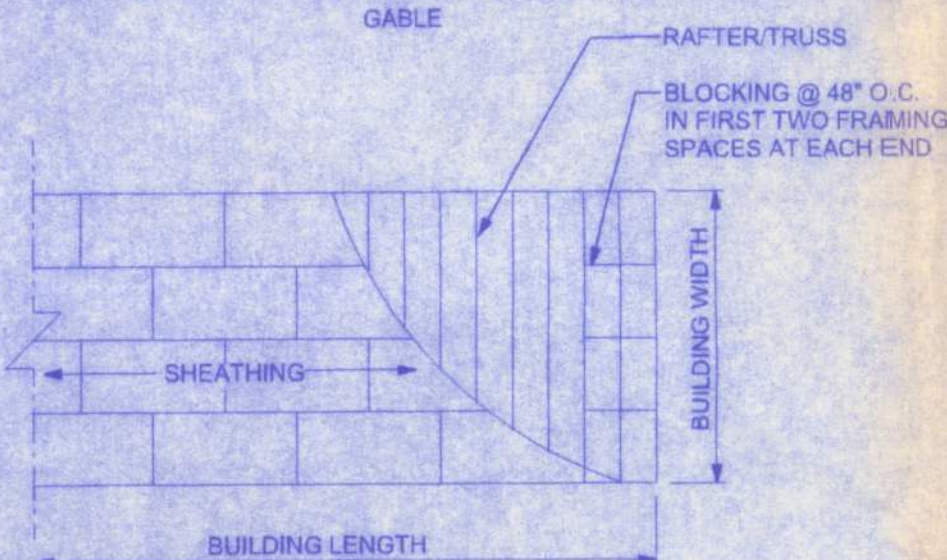


CORNER POST/HEADER DETAIL
NTS

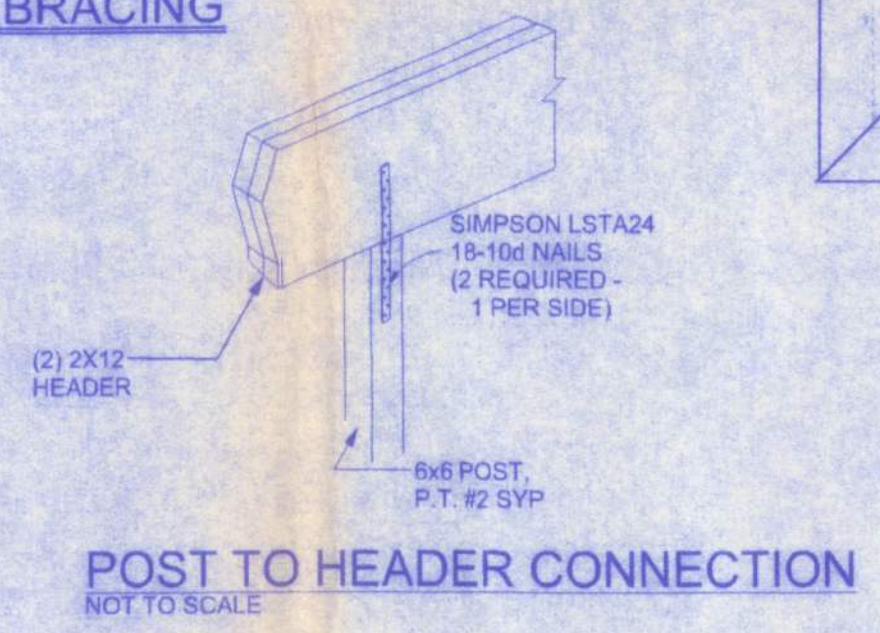

POST TO HEADER CONNECTION
NOT TO SCALE

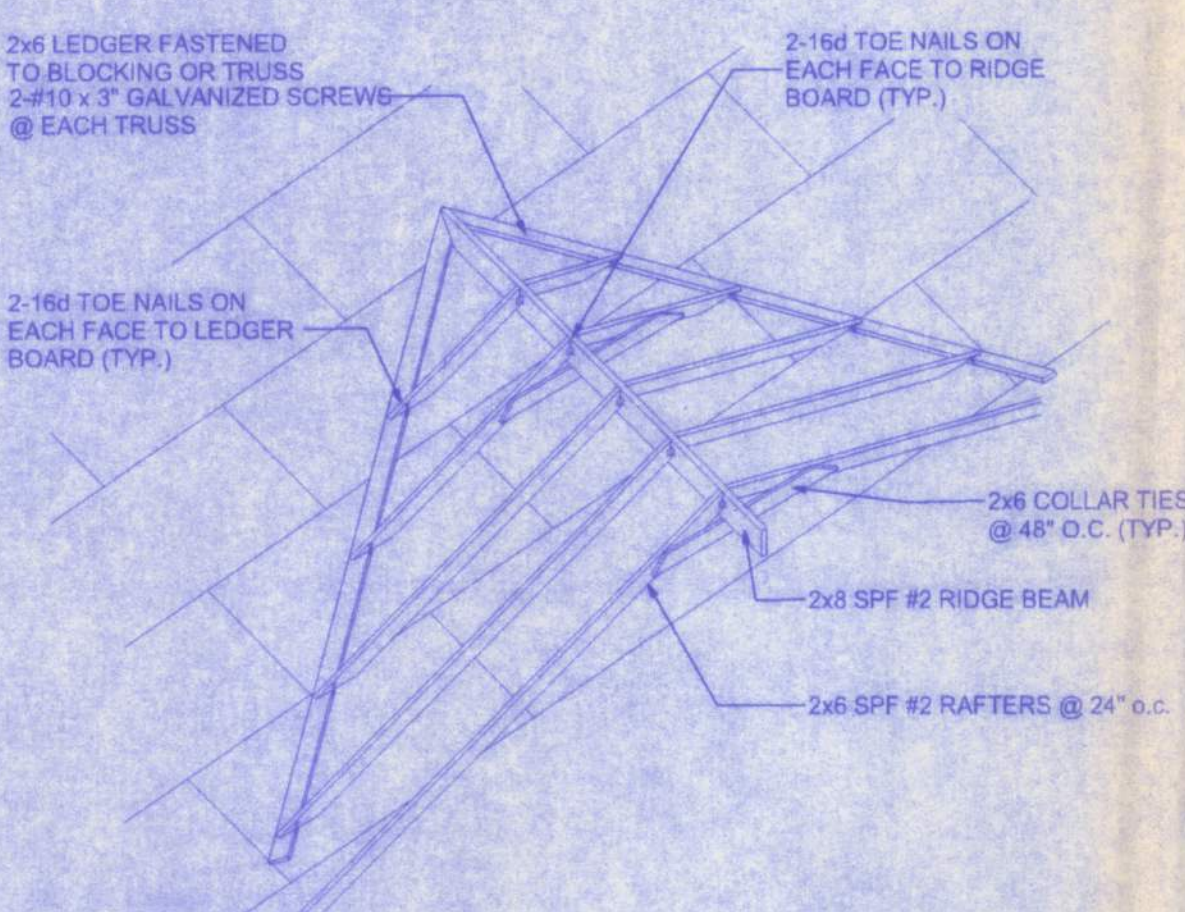


ROOF INTERSECTION CONNECTION DETAIL
NTS

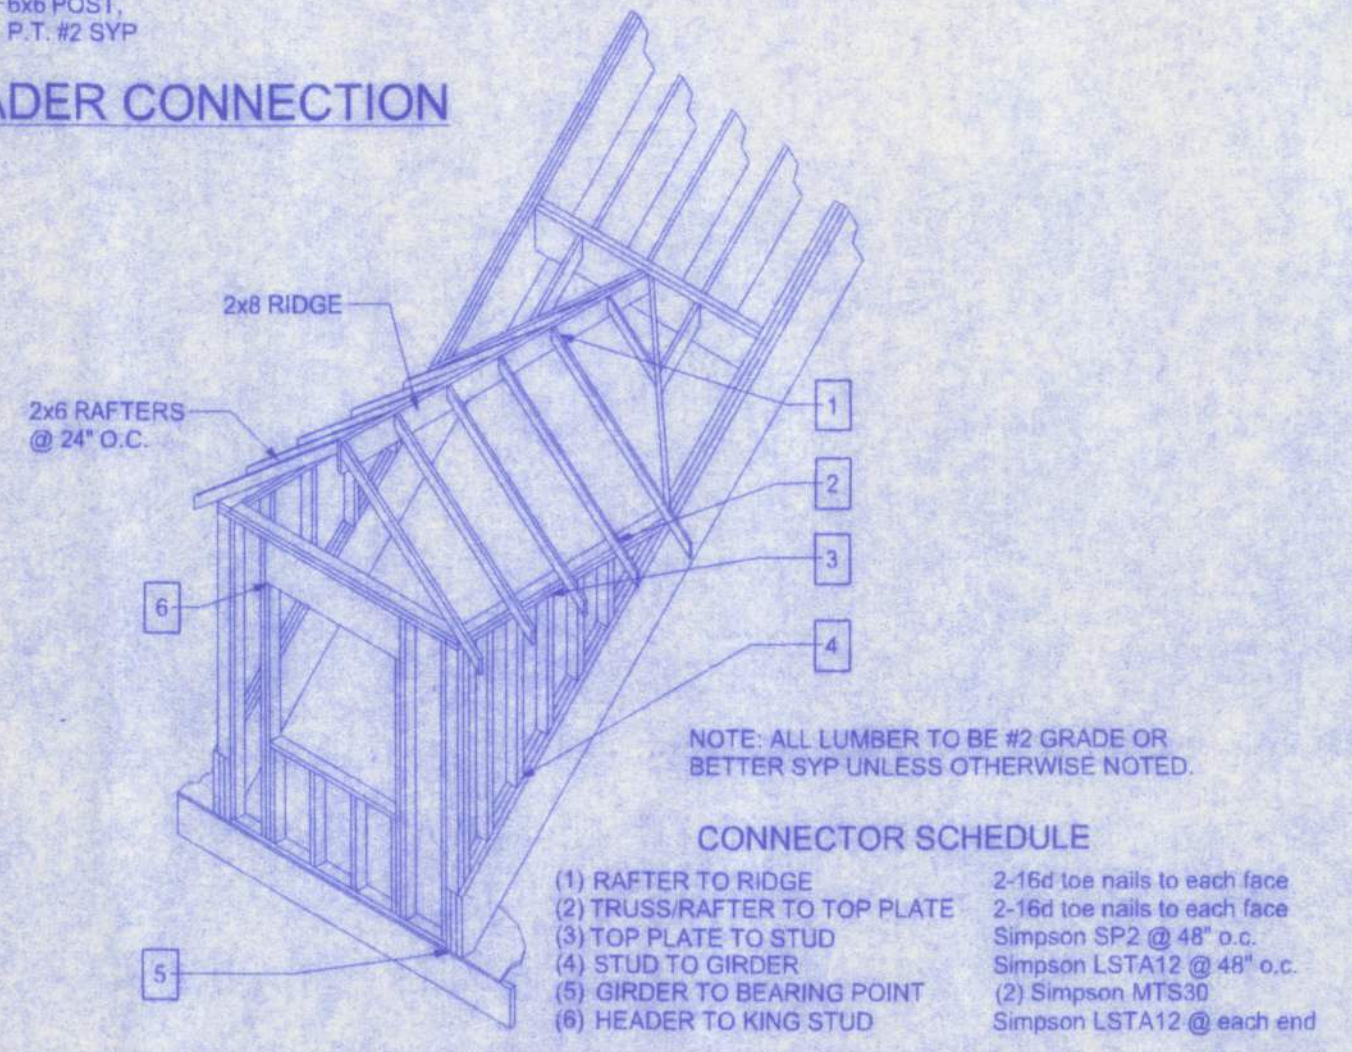


DORMER FRAMING
NTS

- CONNECTOR SCHEDULE
- (1) RAFTER TO RIDGE
 - (2) TRUSS/RAFTER TO TOP PLATE
 - (3) TOP PLATE TO STUD
 - (4) STUD TO GIRDER
 - (5) GIRDER TO BEARING POINT
 - (6) HEADER TO KING STUD
- 2-16d toe nails to each face
2-16d toe nails to each face
Simpson SP2 @ 48" o.c.
Simpson LSTA12 @ 48" o.c.
(2) Simpson MTS30
Simpson LSTA12 @ each end

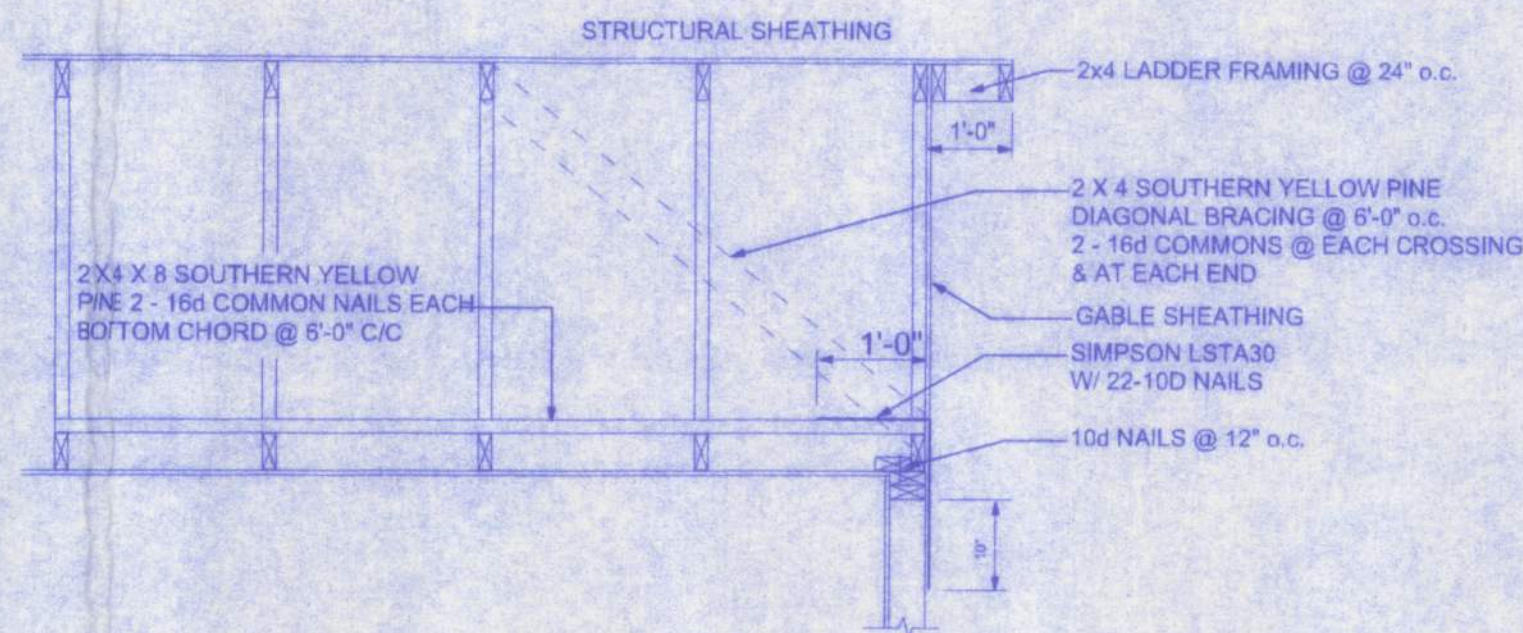


END WALL BRACING FOR CEILING DIAPHRAGM
NTS
NOTE: ALL WOOD TO BE NUMBER 2 GRADE SOUTHERN YELLOW PINE

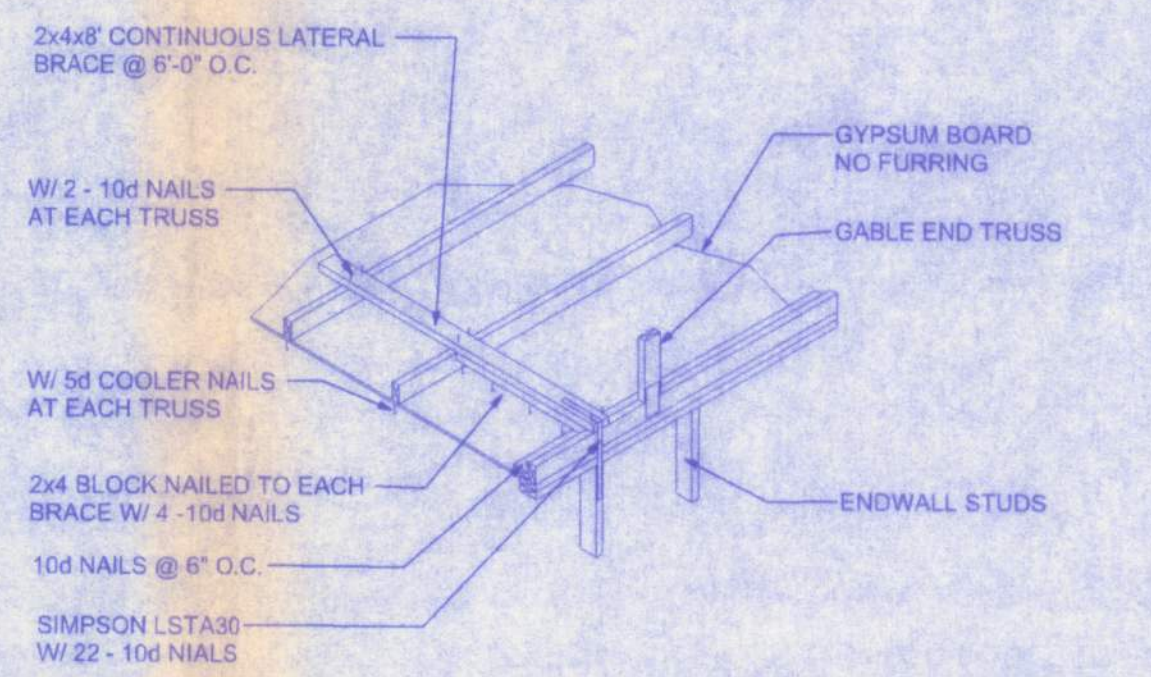

CEILING CONNECTION TO GABLE ENDWALL

161 N.W. MADISON STREET
SUITE #102
LAKE CITY, FL 32055
(386)758-4209

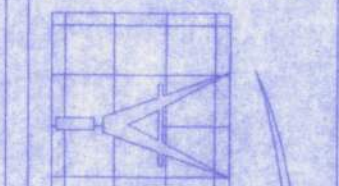

Freeman
Design Group
inc.

DATE
8/18/05

DRAWN BY
W.H.F.

REVISIONS
10/19/05

SHEET
A-5

OF
7

PROJECT NO.

CERTIFICATE OF AUTHORIZATION # 00008701