



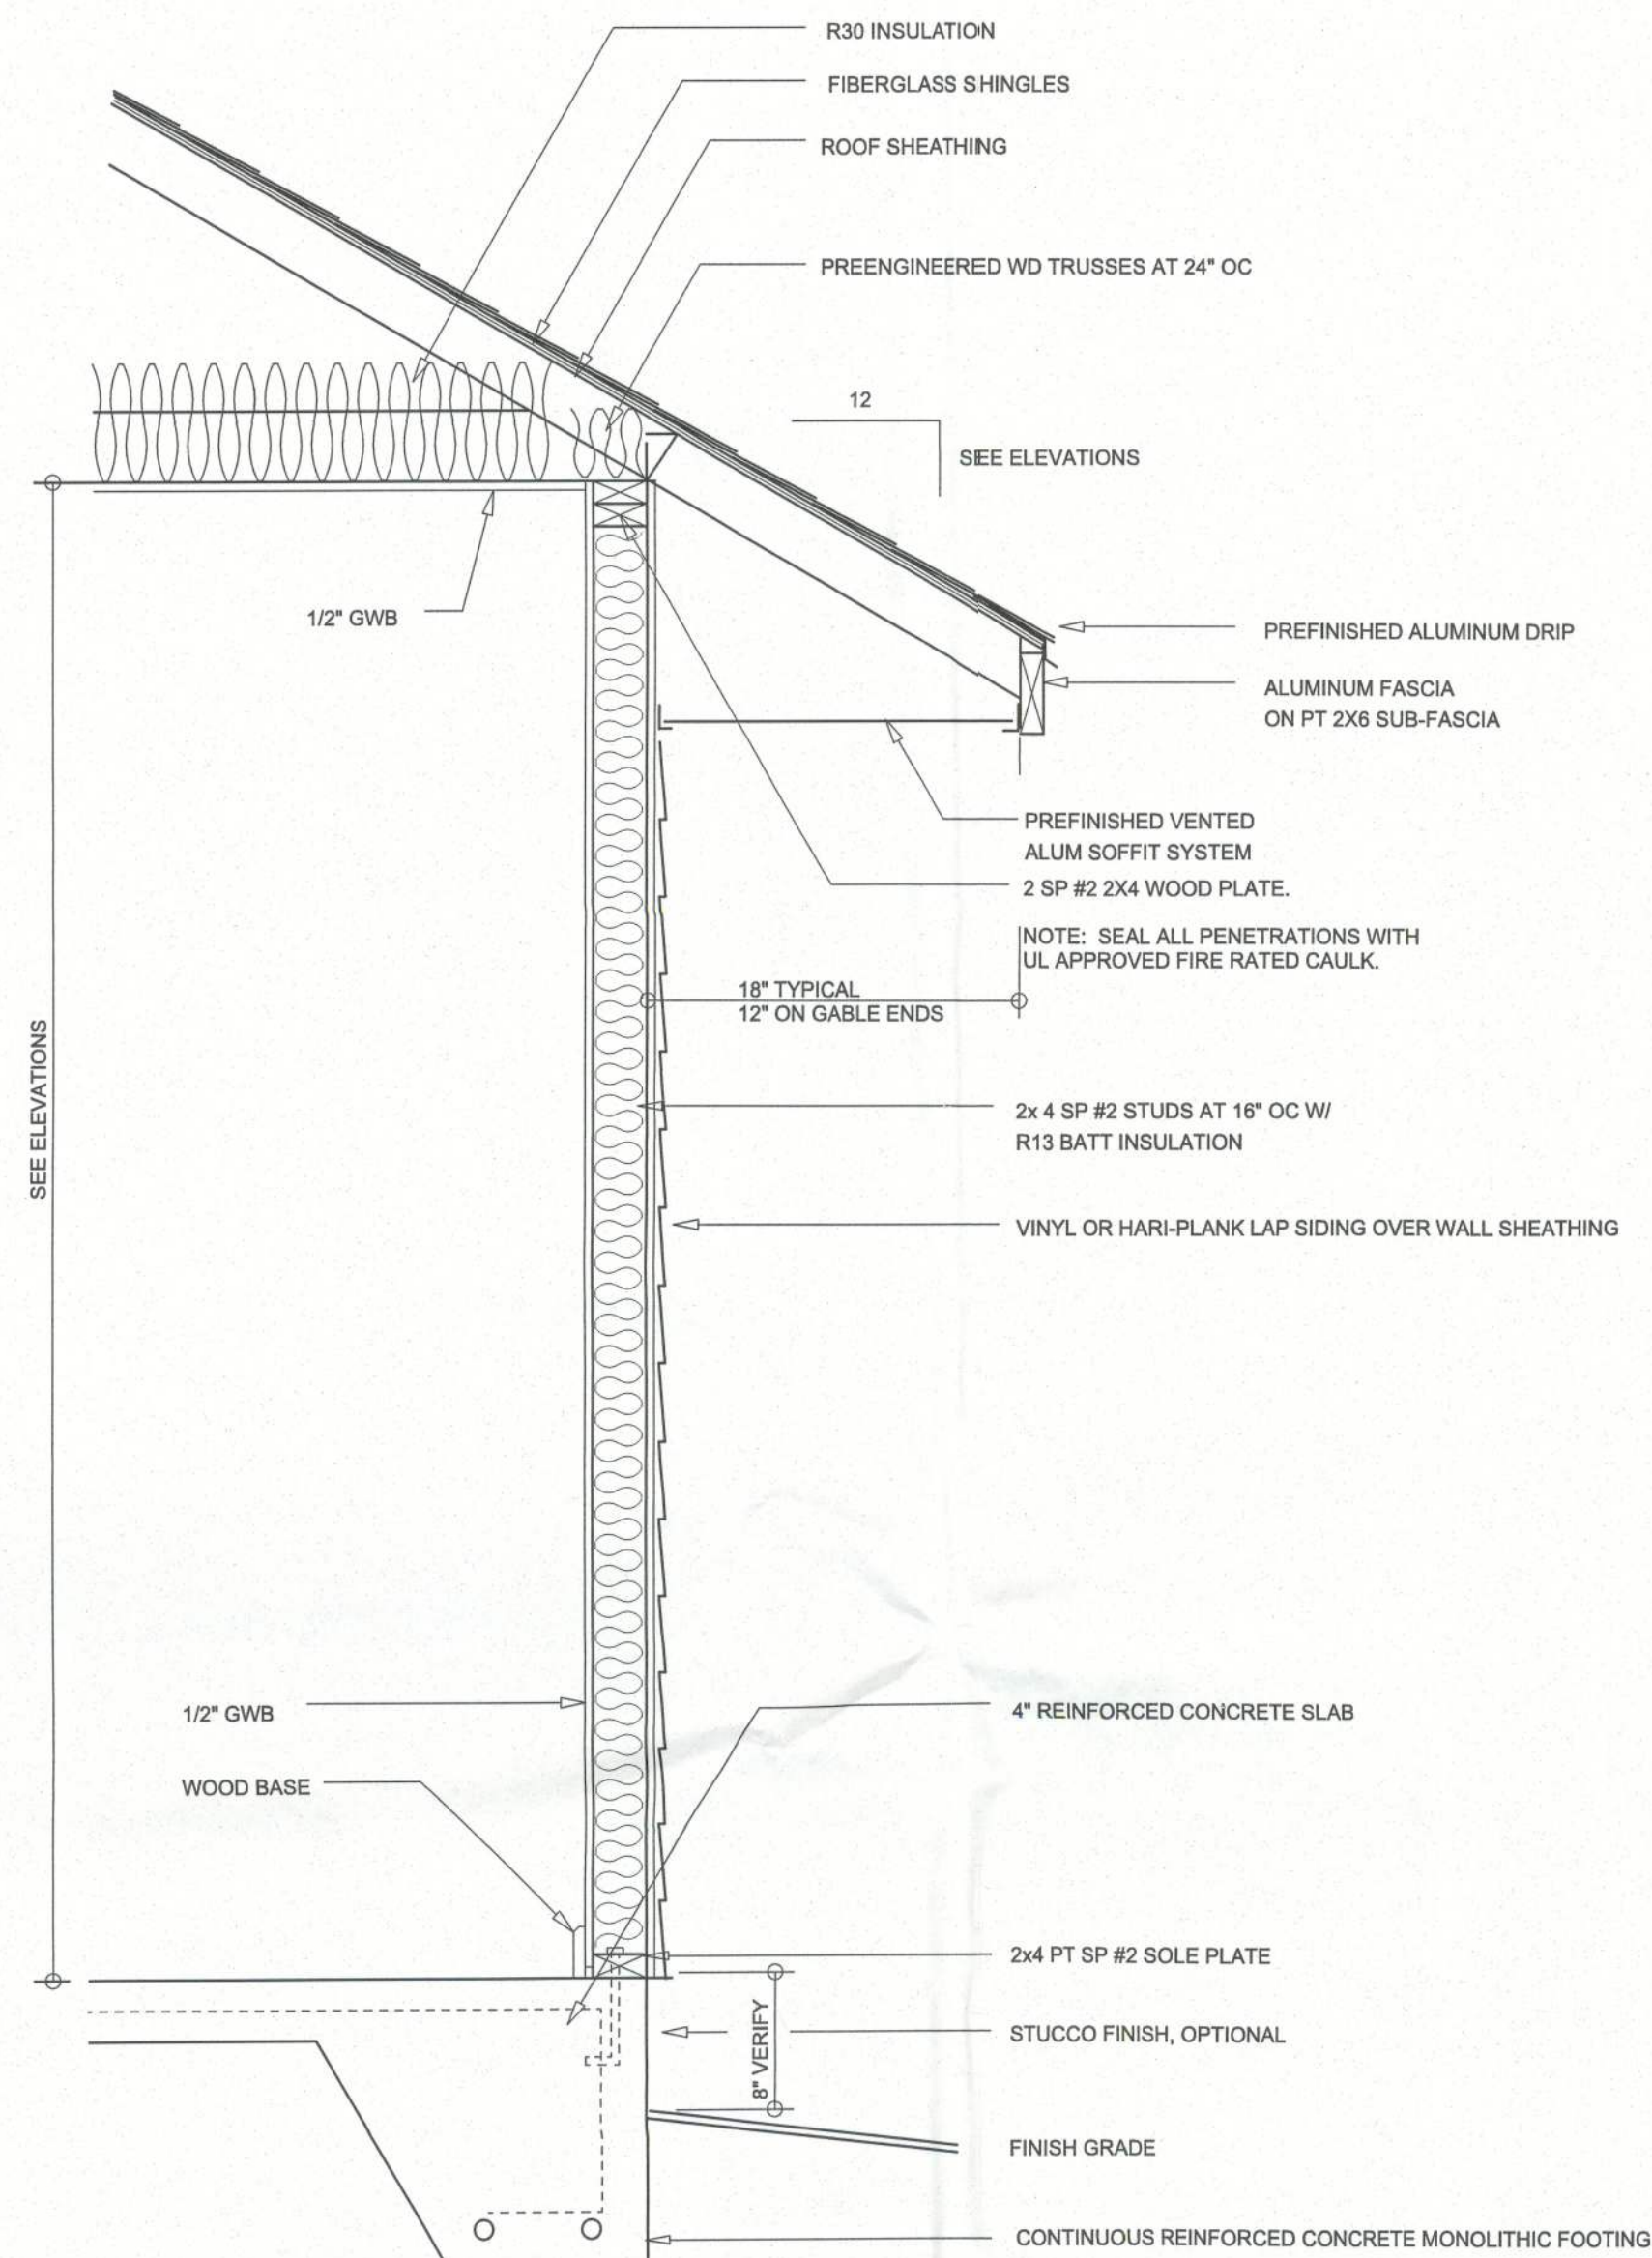

TYPICAL WALL SECTION
SCALE: 1" = 1'-0"

AREA SUMMARY		
1st FLR LIVING AREA	2,001	S.F.
FUTURE BONUS ROOM	741	S.F.
TOTAL LIVING	2,742	S.F.
GARAGE AREA	840	S.F.
COVERED PORCH AREA	312	S.F.
ENTRY PORCH AREA	44	S.F.
TOTAL AREA	3,938	S.F.

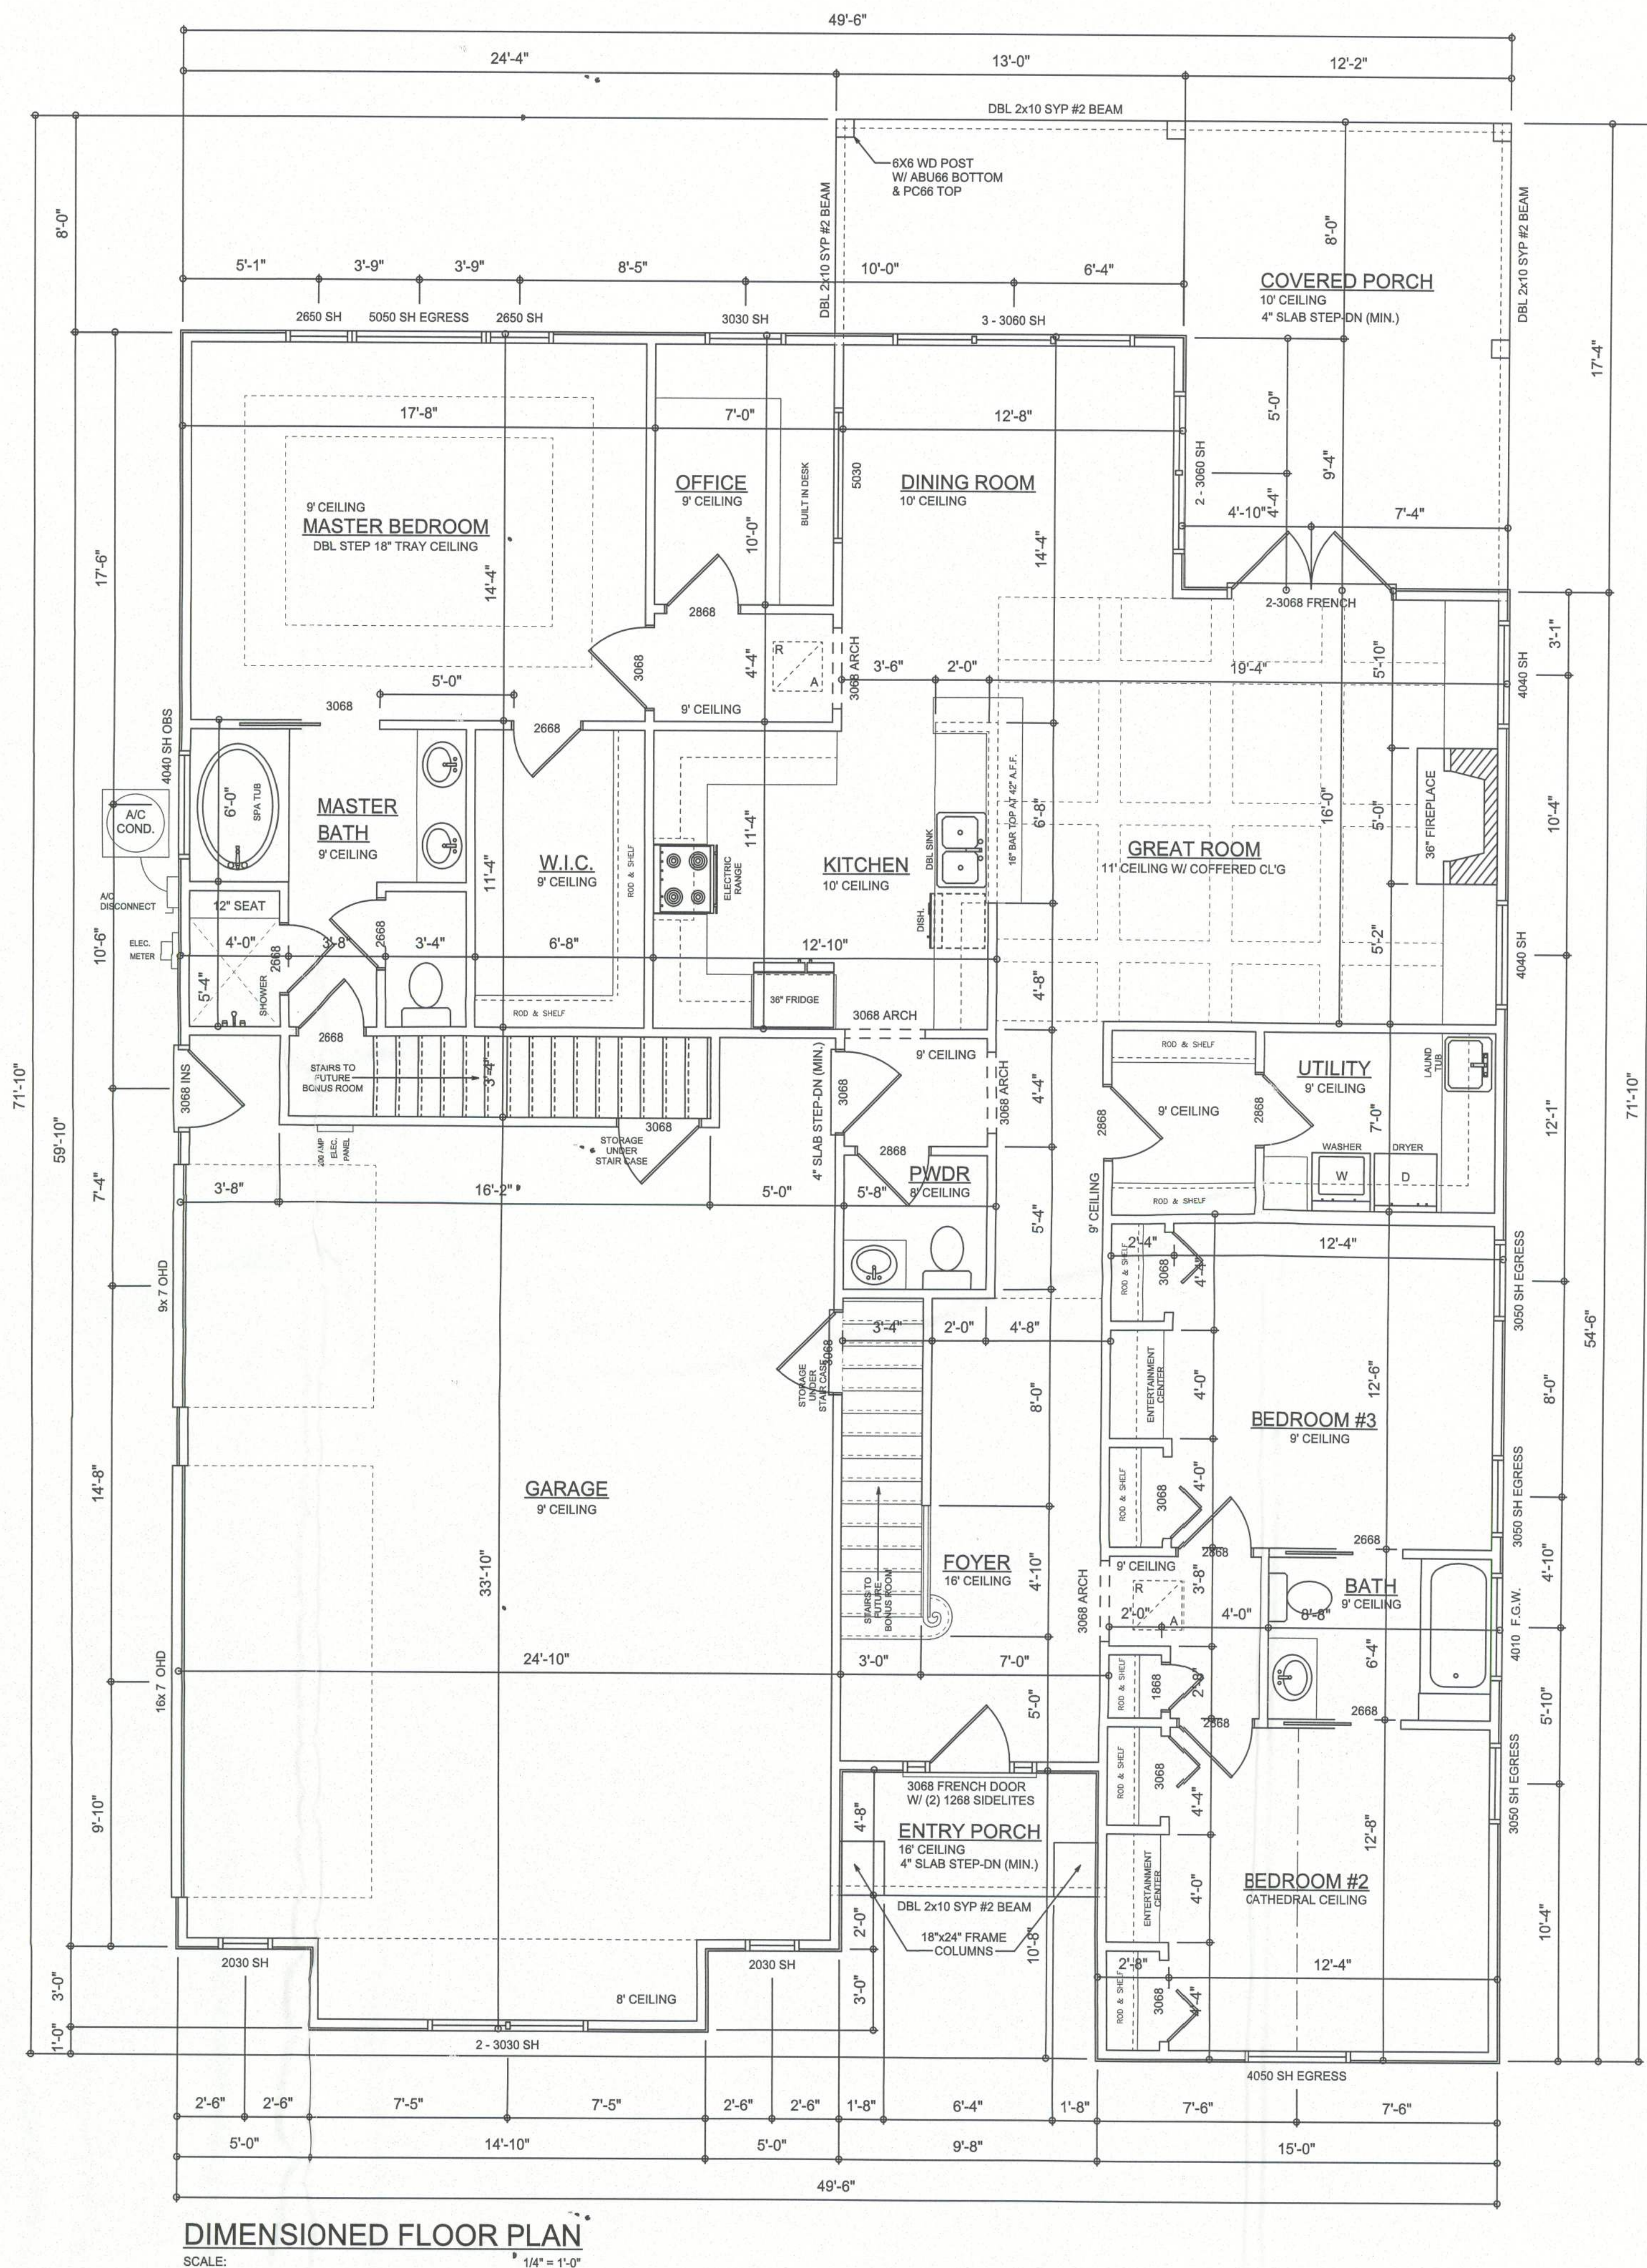

DIMENSIONED FLOOR PLAN
SCALE: 1/4" = 1'-0"

REVISIONS SCHEDULE			
6 / 10 / 2011	ORIGINAL DRAWINGS		
6 / 12 / 2011	FINAL DRAWINGS		
6 / 21 / 2011	COMPLETE PERMIT SET		

CUSTOM HOME DESIGN FOR:
MATT & CARRIE CASON
LOTT 7, HICKORY COVE SID, LAKE CITY, FL 32024

CONCEPT CONSTRUCTION OF N. FLORIDA INC.
3324 W UNIVERSITY AVE #218, GAINESVILLE, FL 32607

JONATHAN MORRIS
DRAFTING SERVICES
263 SW 8TH AVE
LAKE CITY, FL 32005
(386) 466-7338
jmorris89@att.net