




FOUNDATION PLAN
SCALE: 1/4" = 1'-0"

REVISIONS
August 27, 2003

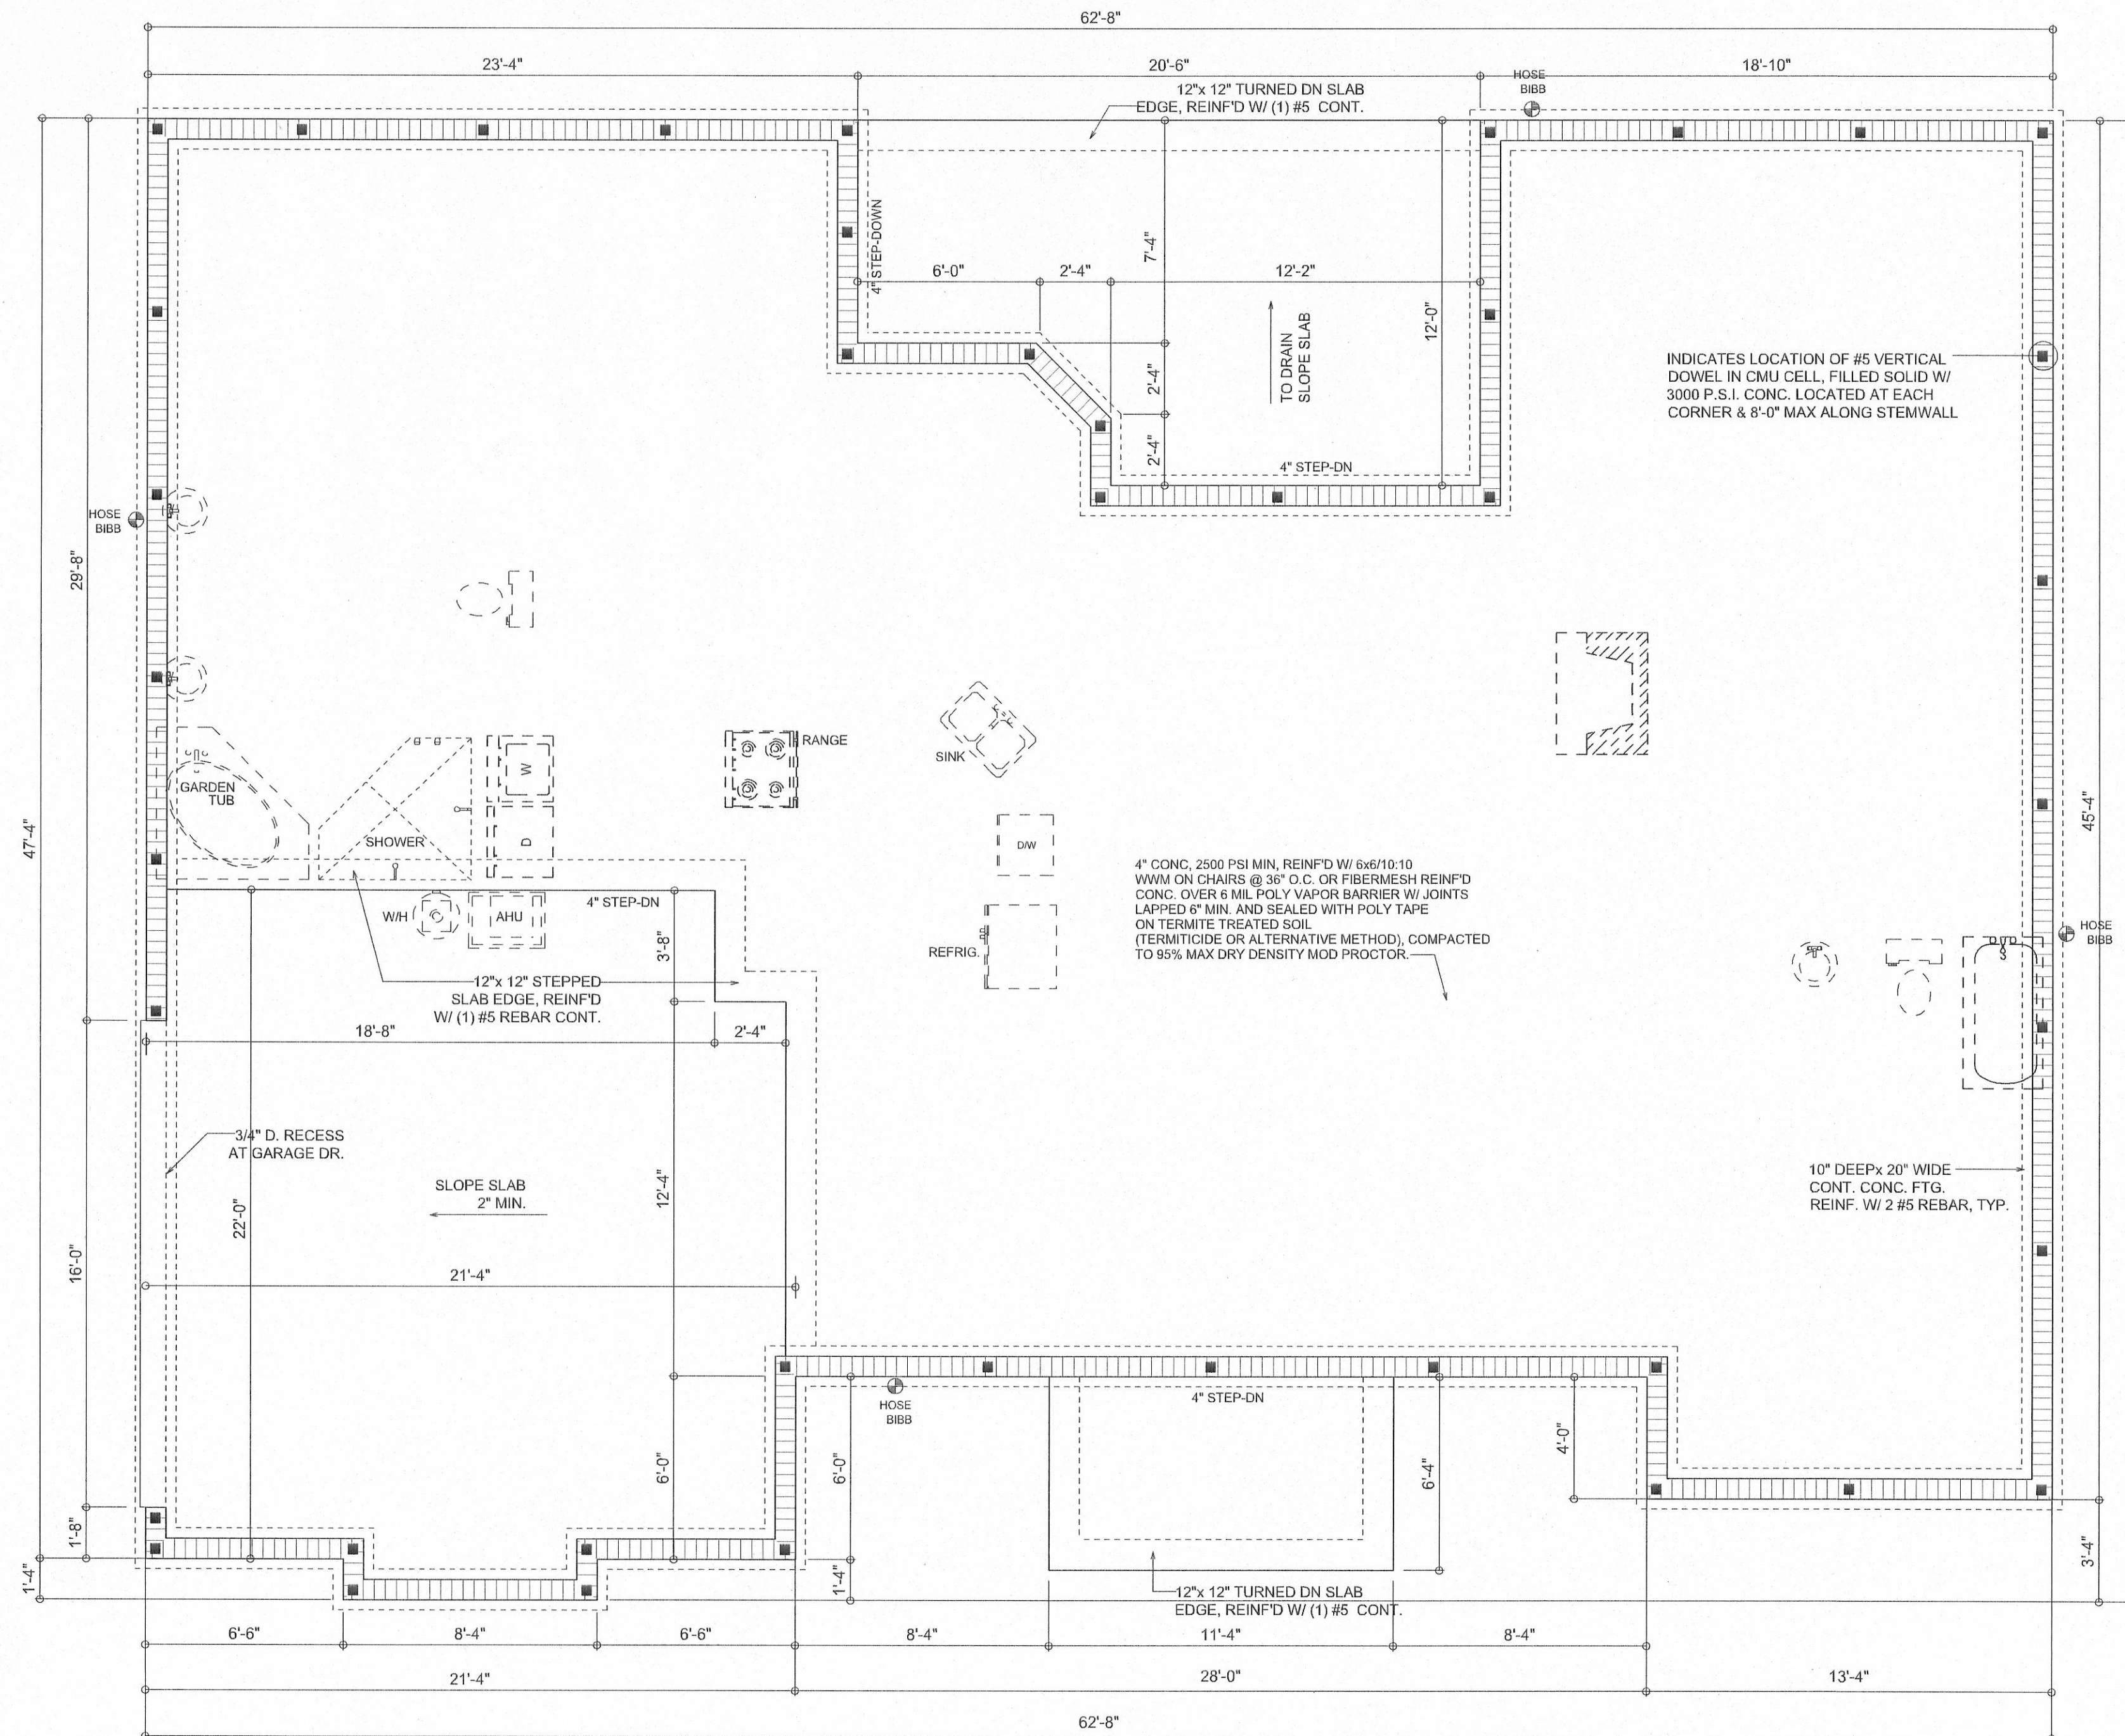

FOUNDATION PLAN
SCALE: 1/4" = 1'-0"

FOUNDATION DETAILS
SCALE: 1" = 1'-0"

THE ASPEN MODEL FOR LOT 24, STARLAKE
AARON SIMQUE HOMES, INC.
ADDRESS: RT. 9 BOX 785-33, LAKE CITY, FLORIDA 32024

© WILLIAM MYERS
DESIGN
P.O. BOX 1513
LAKE CITY, FL 32056
(386) 758-8406
itsyours@bellsouth.net



JOB NUMBER
030710

SHEET NUMBER
A2
OF 4 SHEETS

Wm Myers