



REVISIONS
April 24, 2020

SOFTPLAN
ARCHITECTURAL SOFTWARE

Mike & Jodi Boyko

A CUSTOM HOME FOR:
MIKE & JODI BOYKO
PROJECT ADDRESS: 110 JOEL GLEN, WHITE SPRINGS, FLORIDA 32055
(COLUMBIA COUNTY)

Digitally signed by: N. P. GEISLER
DN: CN = N. P. GEISLER C = US
O = AR0007005 OUI = ARCHITECT
Date: 2020.04.27 16:51:43 -0500

AR0007005

NICHOLAS PAUL GEISLER ARCHITECT
N.C.A.R.B. Certified
1758 NW Brown Rd.
Lake City, FL 32055
(386) 365-4355


JOINT VENTURED WITH

WM DESIGN & ASSOCIATES, INC.
428 SW COMMERCE DR., STE. 130
LAKE CITY, FL 32025
(386) 758-8406
wm@wmymyers.net



JOB NUMBER
20200214
DATE:
April 24, 2020

SHEET NUMBER
A.2

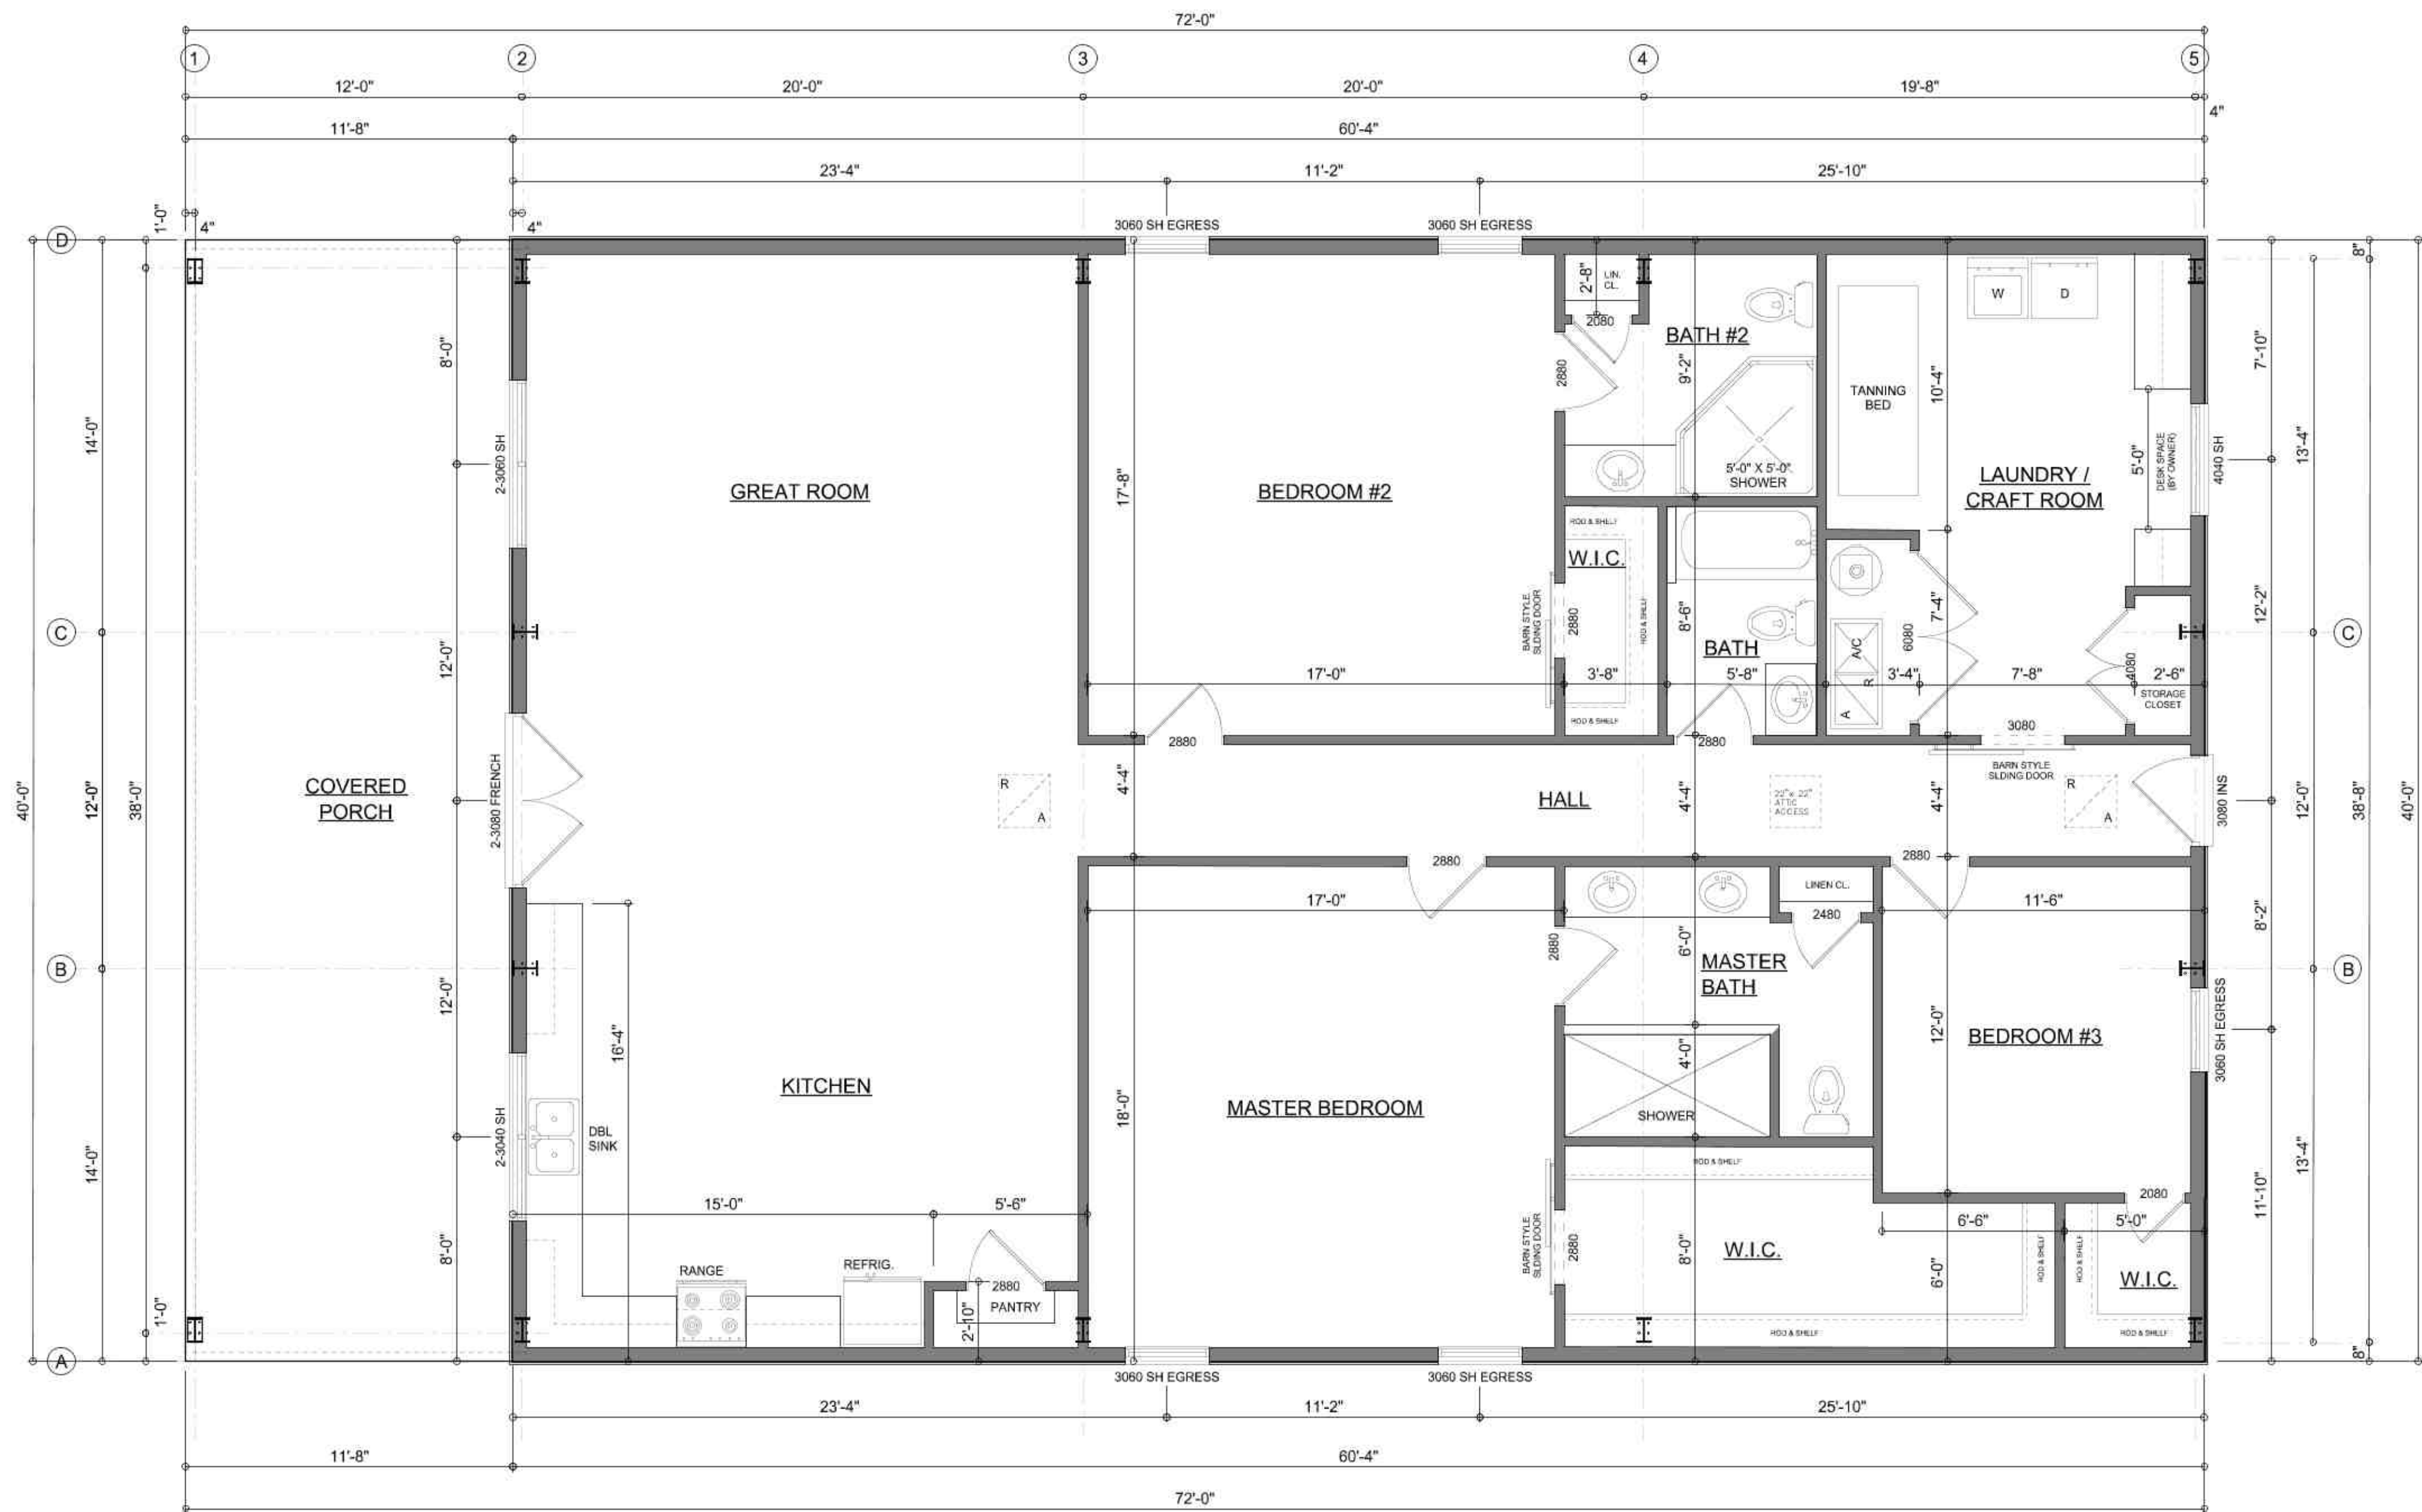

DIMENSIONED FLOOR PLAN

SCALE: 1/4" = 1'-0"

NOTE: ALL WALLS SHALL BE 12'-0" UNLESS OTHERWISE NOTED.

NOTE: ALL DRAWINGS NOT TO BE SCALED, WRITTEN DIMENSIONS TAKE PRECEDENCE OVER SCALED DIMENSIONS

AREA SUMMARY

LIVING AREA	2,413	S.F.
COVERED PORCH AREA	467	S.F.
TOTAL AREA	2,880	S.F.