


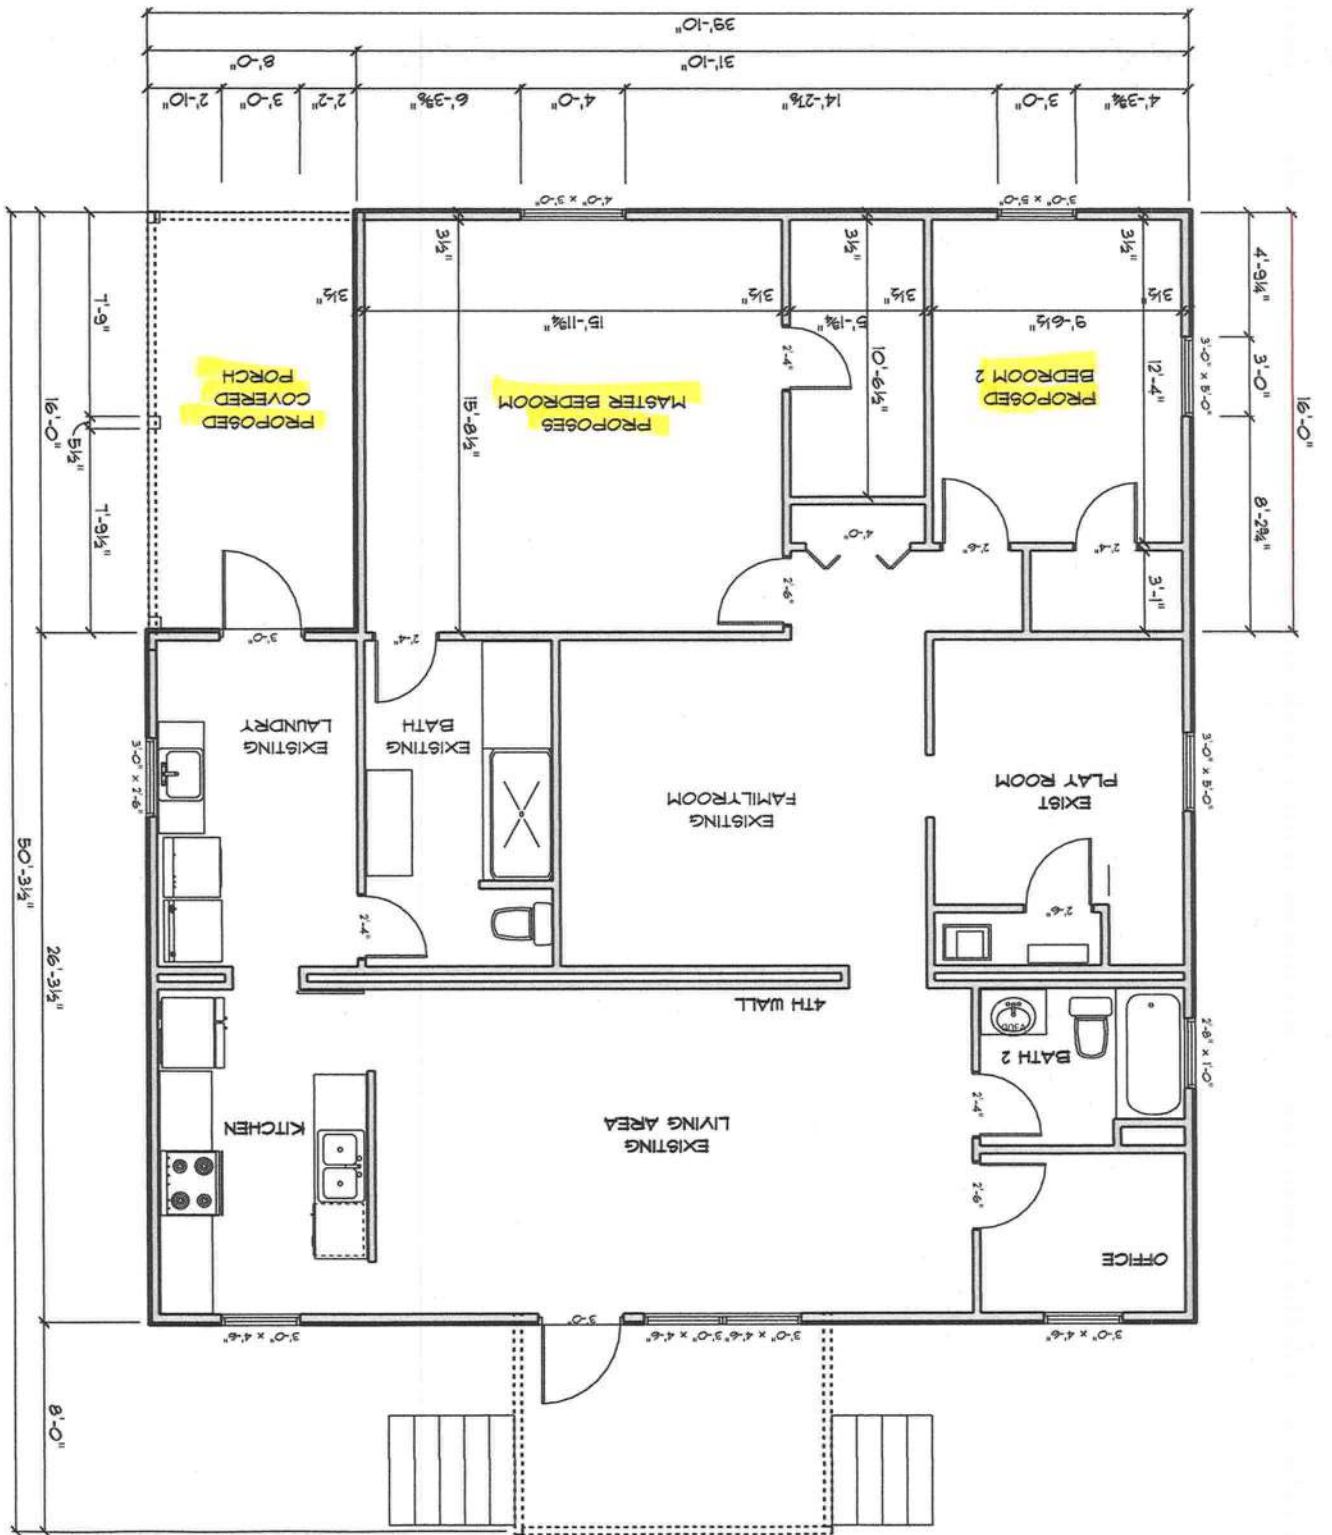

FLOOR PLAN



57


PAUL SPICER
117 SW Fortune Way.
Fort White, FL 32038
Florida

02-30-2024 DATE:
0.207" = 1'-0" SCALE:
DRAWN BY:


1/3




spicerbuilder@gmail.com 32038 Florida
Fort White
1880 SW CR 778
SPICER CONSTRUCTION INC.
386-590-1040PHONE:

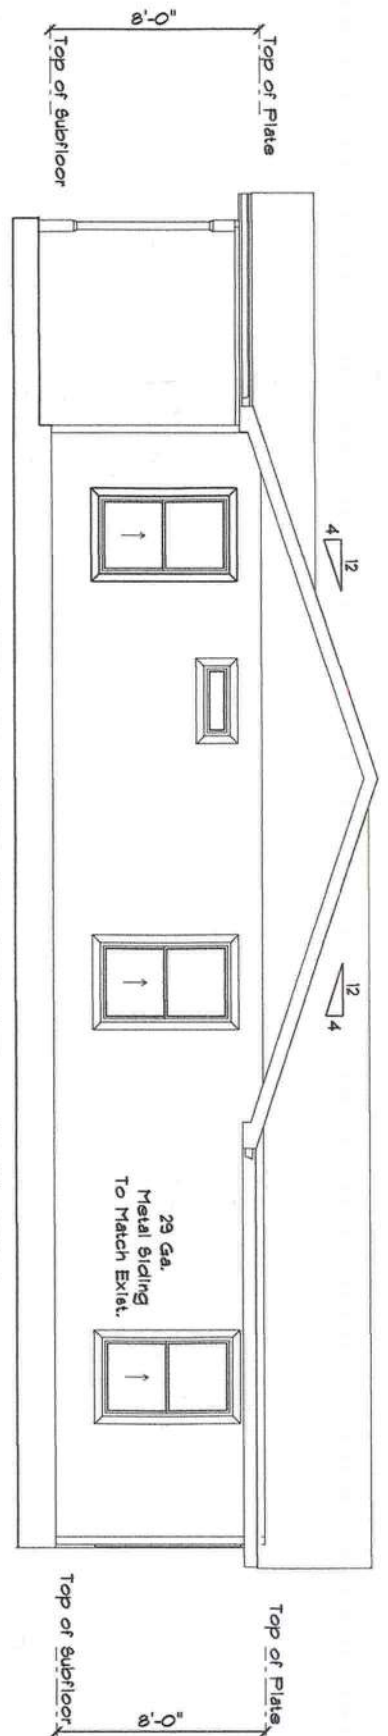

LEFT SIDE ELEVATION

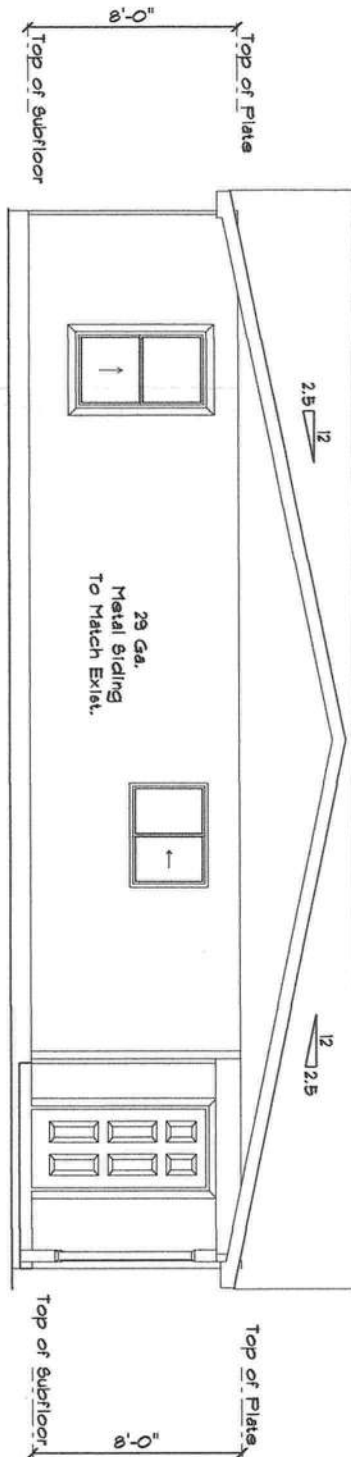

REAR ELEVATION

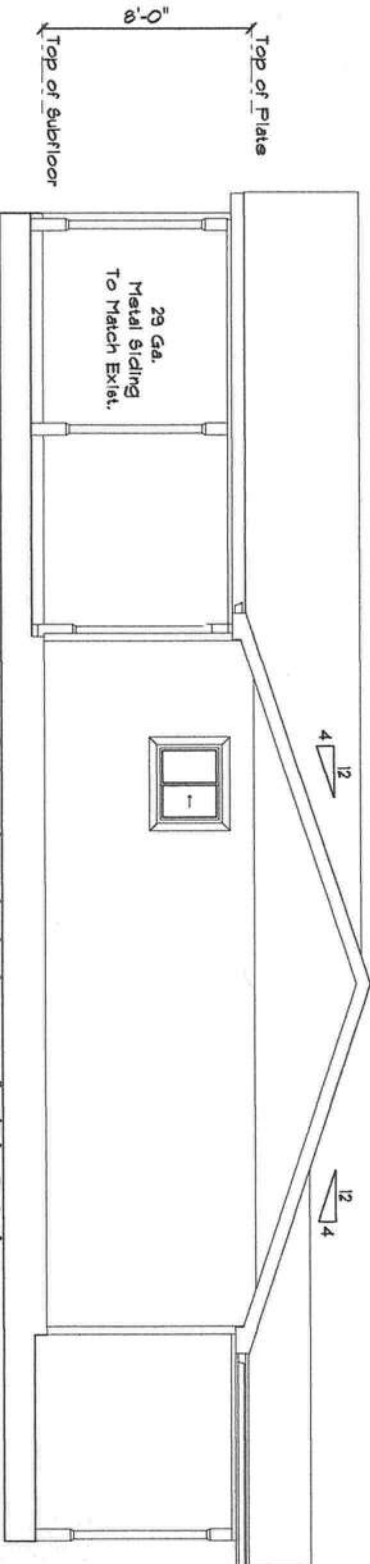

RIGHT SIDE ELEVATION

SOFTPLAN
ARCHITECTURAL DESIGN SOFTWARE

SPICER CONSTRUCTION INC.

1880 SW CR 778 PHONE: 386-590-1040
Fort White
Florida 32038 spicerbuilder@gmail.com

PAUL SPICER

117 SW Fortune Way.
Fort White, FL 32038

Florida

DRAWN BY:

SCALE: 0.207" = 1'-0"

DATE: 02-30-2024

2/3

