


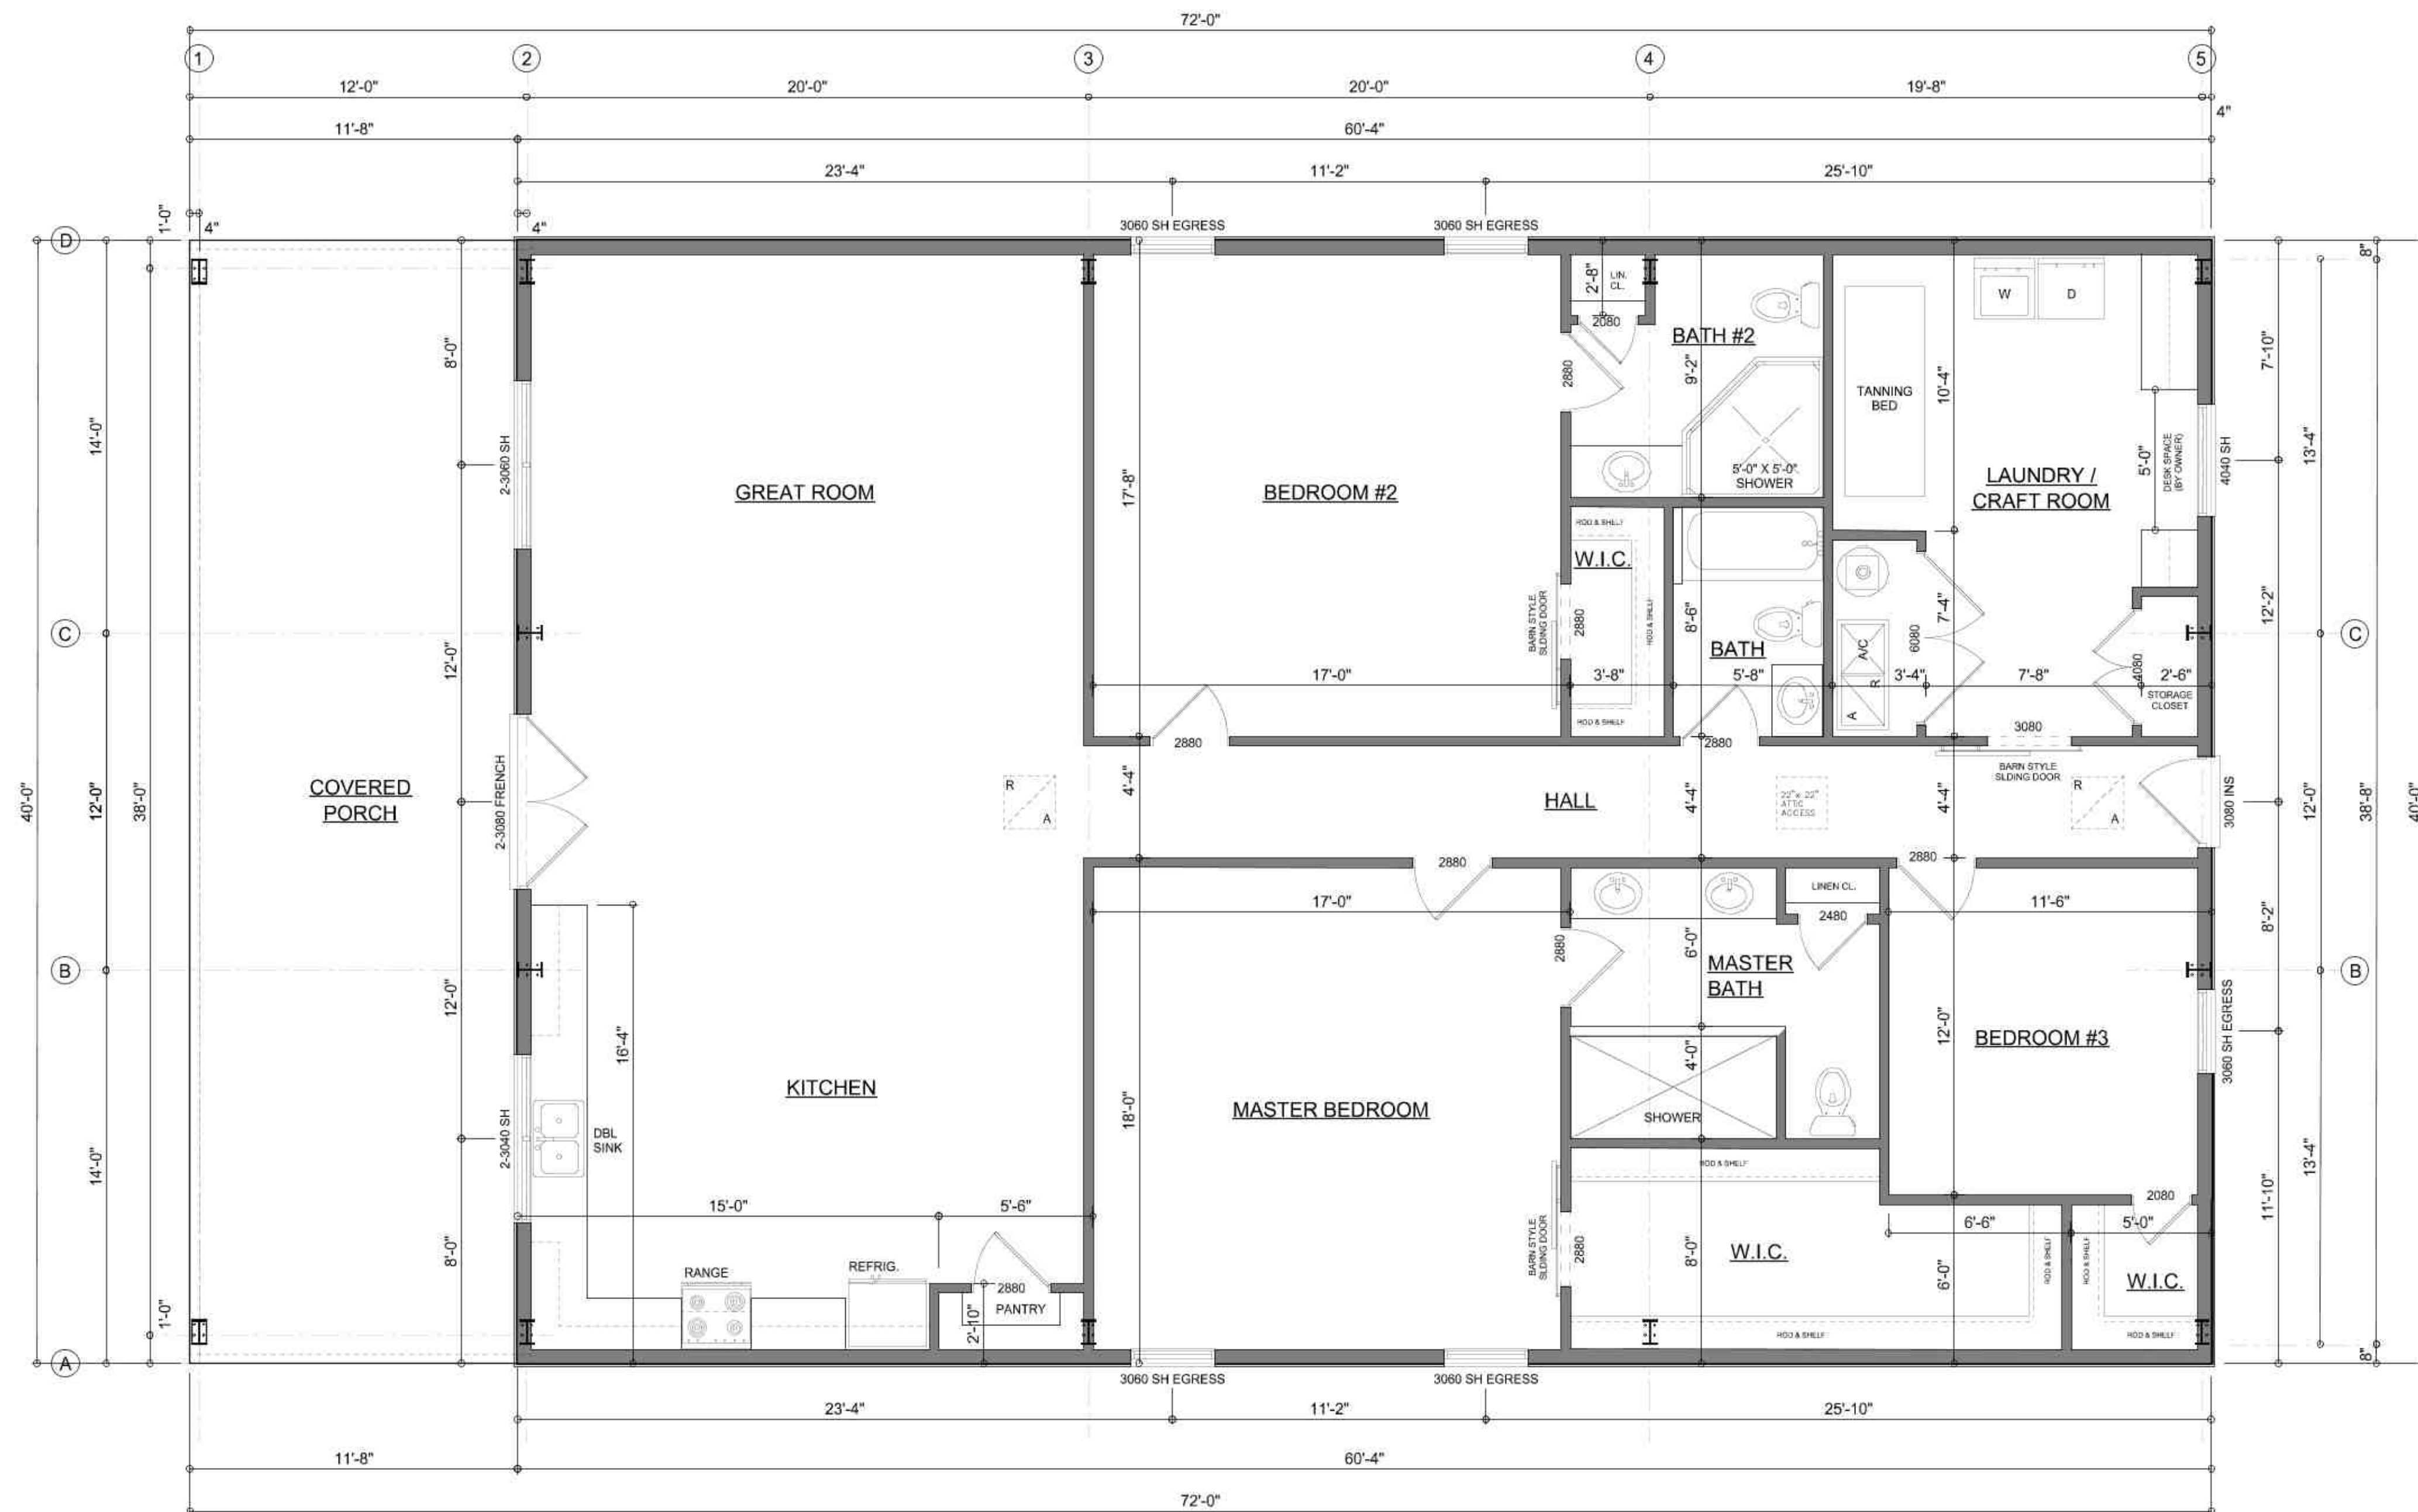

DIMENSIONED FLOOR PLAN

SCALE: 1/4" = 1'-0"

NOTE: ALL WALLS SHALL BE 12'-0" UNLESS OTHERWISE NOTED.

NOTE: ALL DRAWINGS NOT TO BE SCALED, WRITTEN DIMENSIONS TAKE PRECEDENCE OVER SCALED DIMENSIONS

AREA SUMMARY

LIVING AREA	2,413	S.F.
COVERED PORCH AREA	467	S.F.
TOTAL AREA	2,880	S.F.

REVISIONS
April 24, 2020



A CUSTOM HOME FOR:
MIKE & JODI BOYKO
PROJECT ADDRESS: 110 JOEL GLEN, WHITE SPRINGS, FLORIDA 32055
(COLUMBIA COUNTY)



NICHOLAS PAUL GEISLER
ARCHITECT
N.C.A.R.B. Certified
1758 NW Brown Rd.
Lake City, FL 32055
(386) 365-4355

JOINT VENTURED WITH

WM DESIGN & ASSOCIATES, INC.
428 SW COMMERCE DR., STE. 130
LAKE CITY, FL 32025
(386) 758-8406
wm@wmymyers.net



JOB NUMBER
20200214
DATE:
April 24, 2020

SHEET NUMBER
A.2