



Durrance Residence

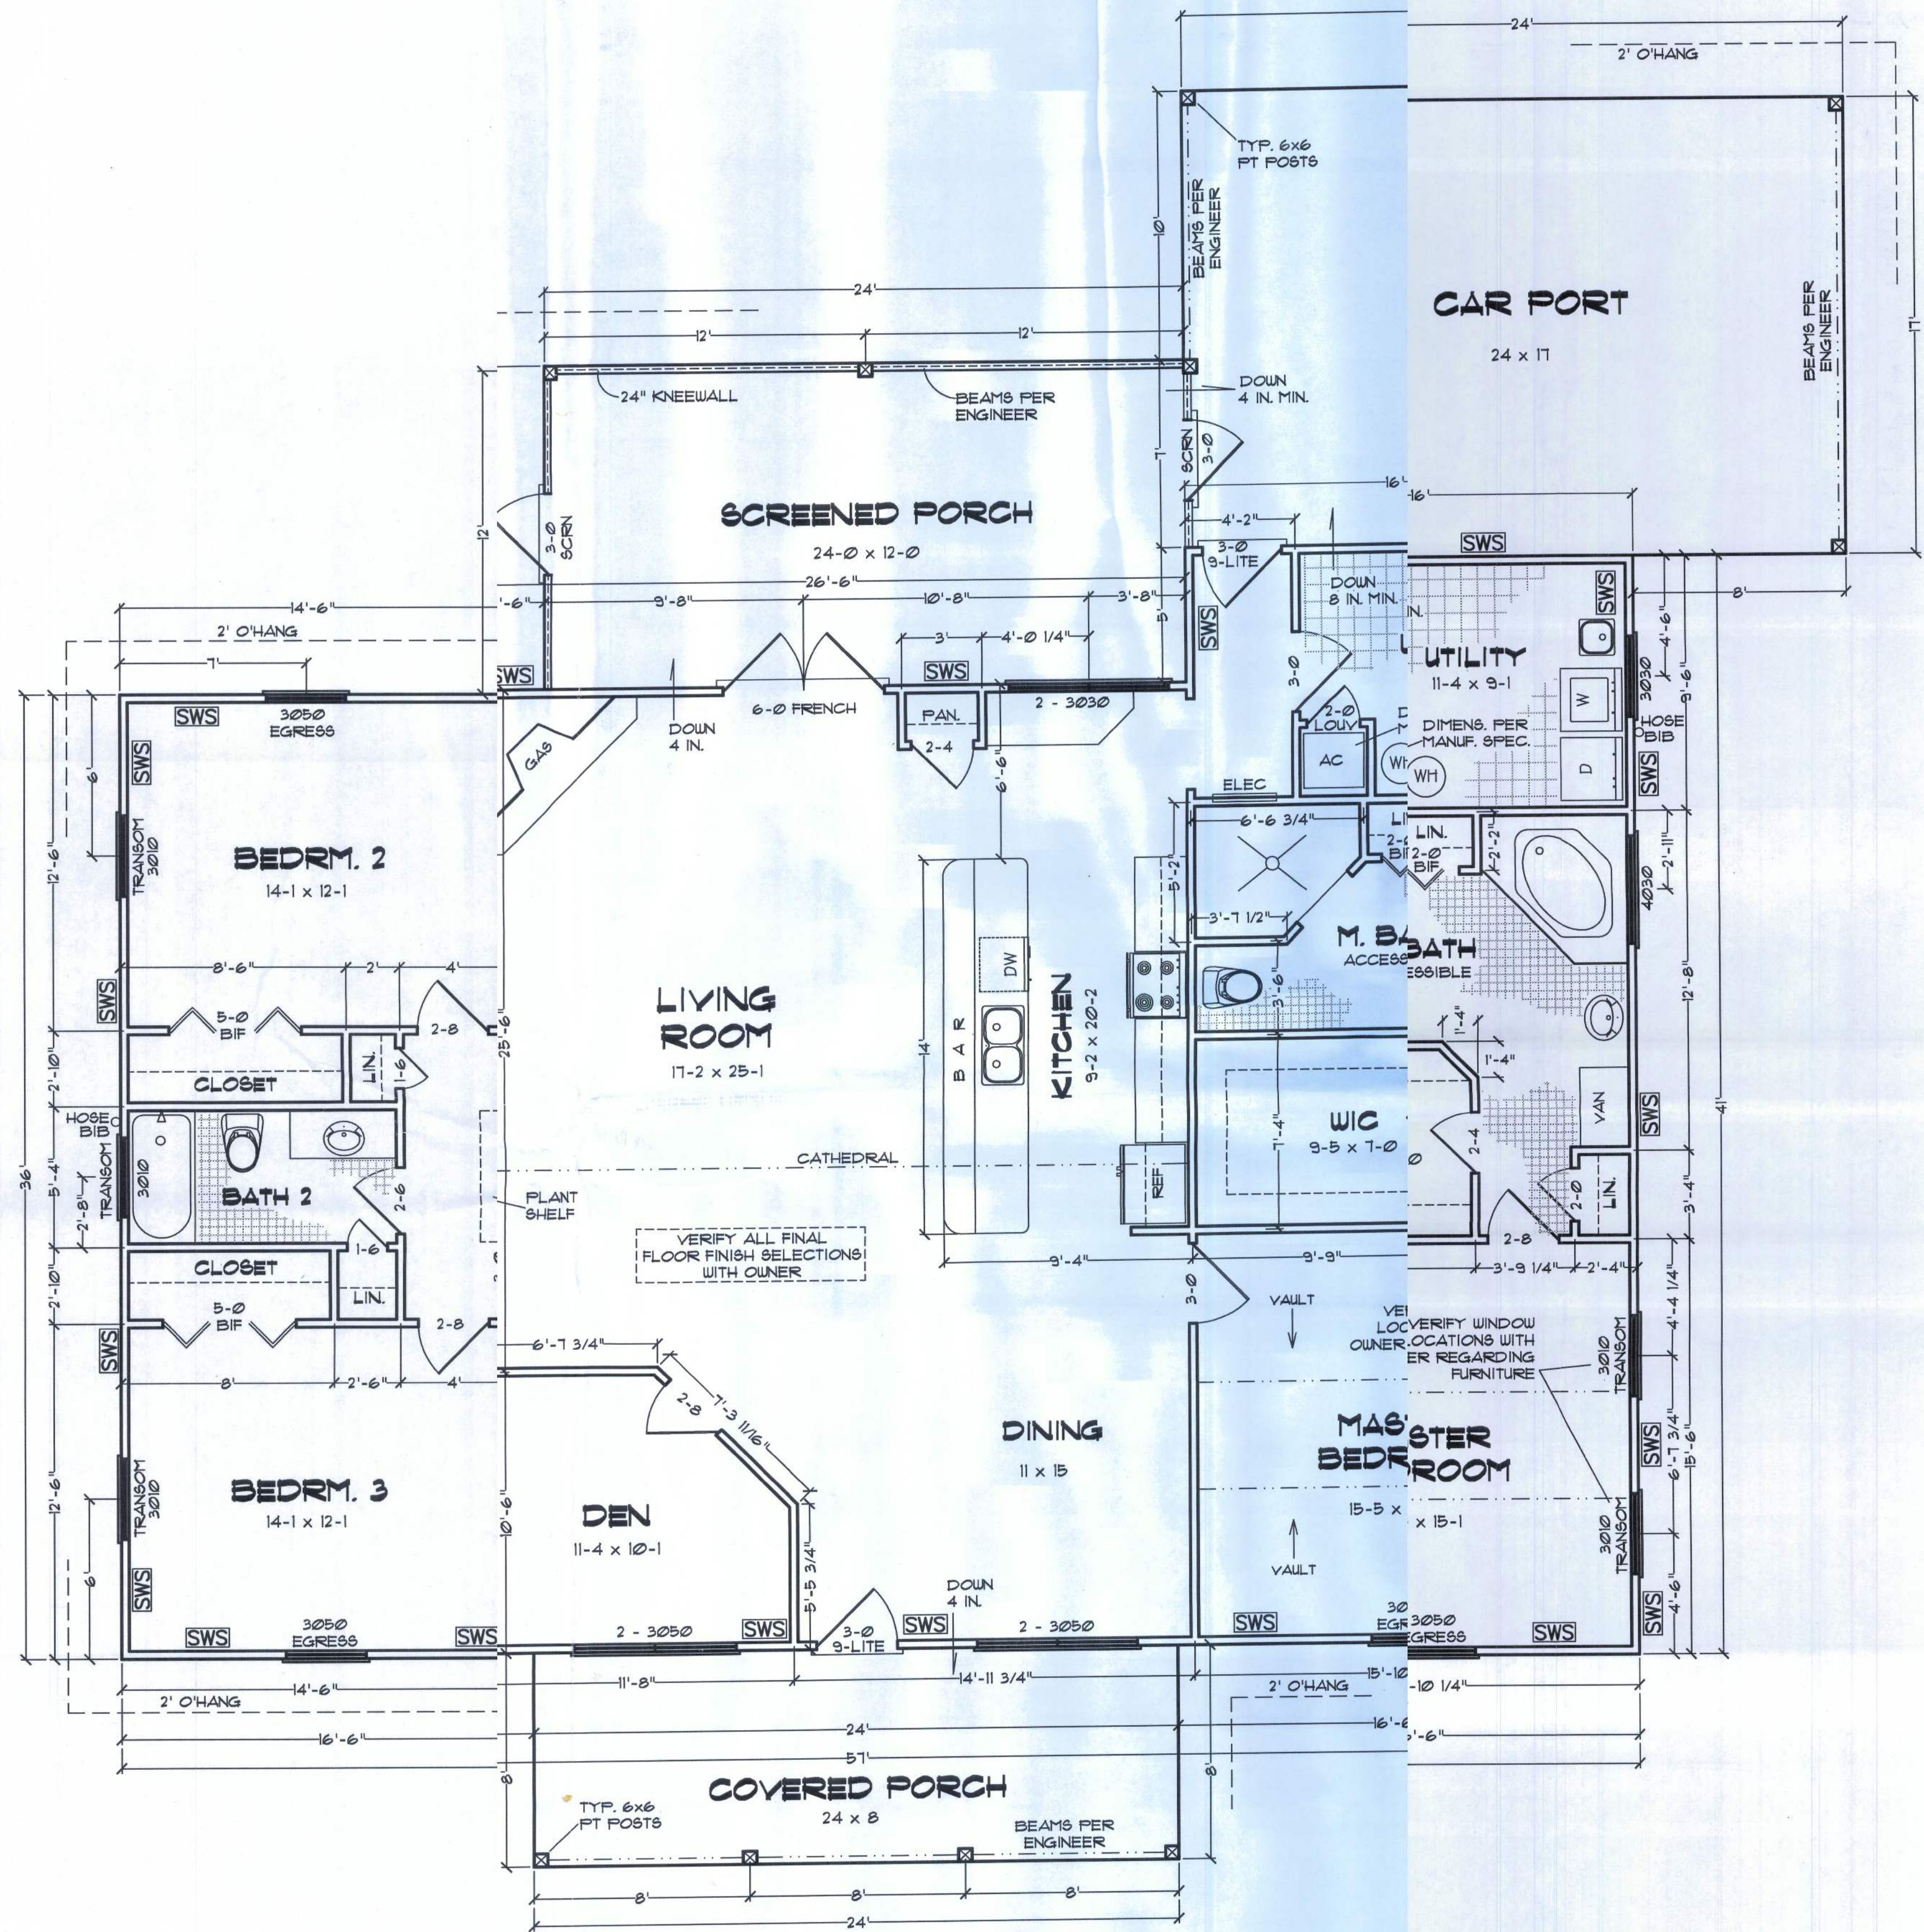

FLOOR PLAN
SCALE: 1/4 IN. = 1 FT.

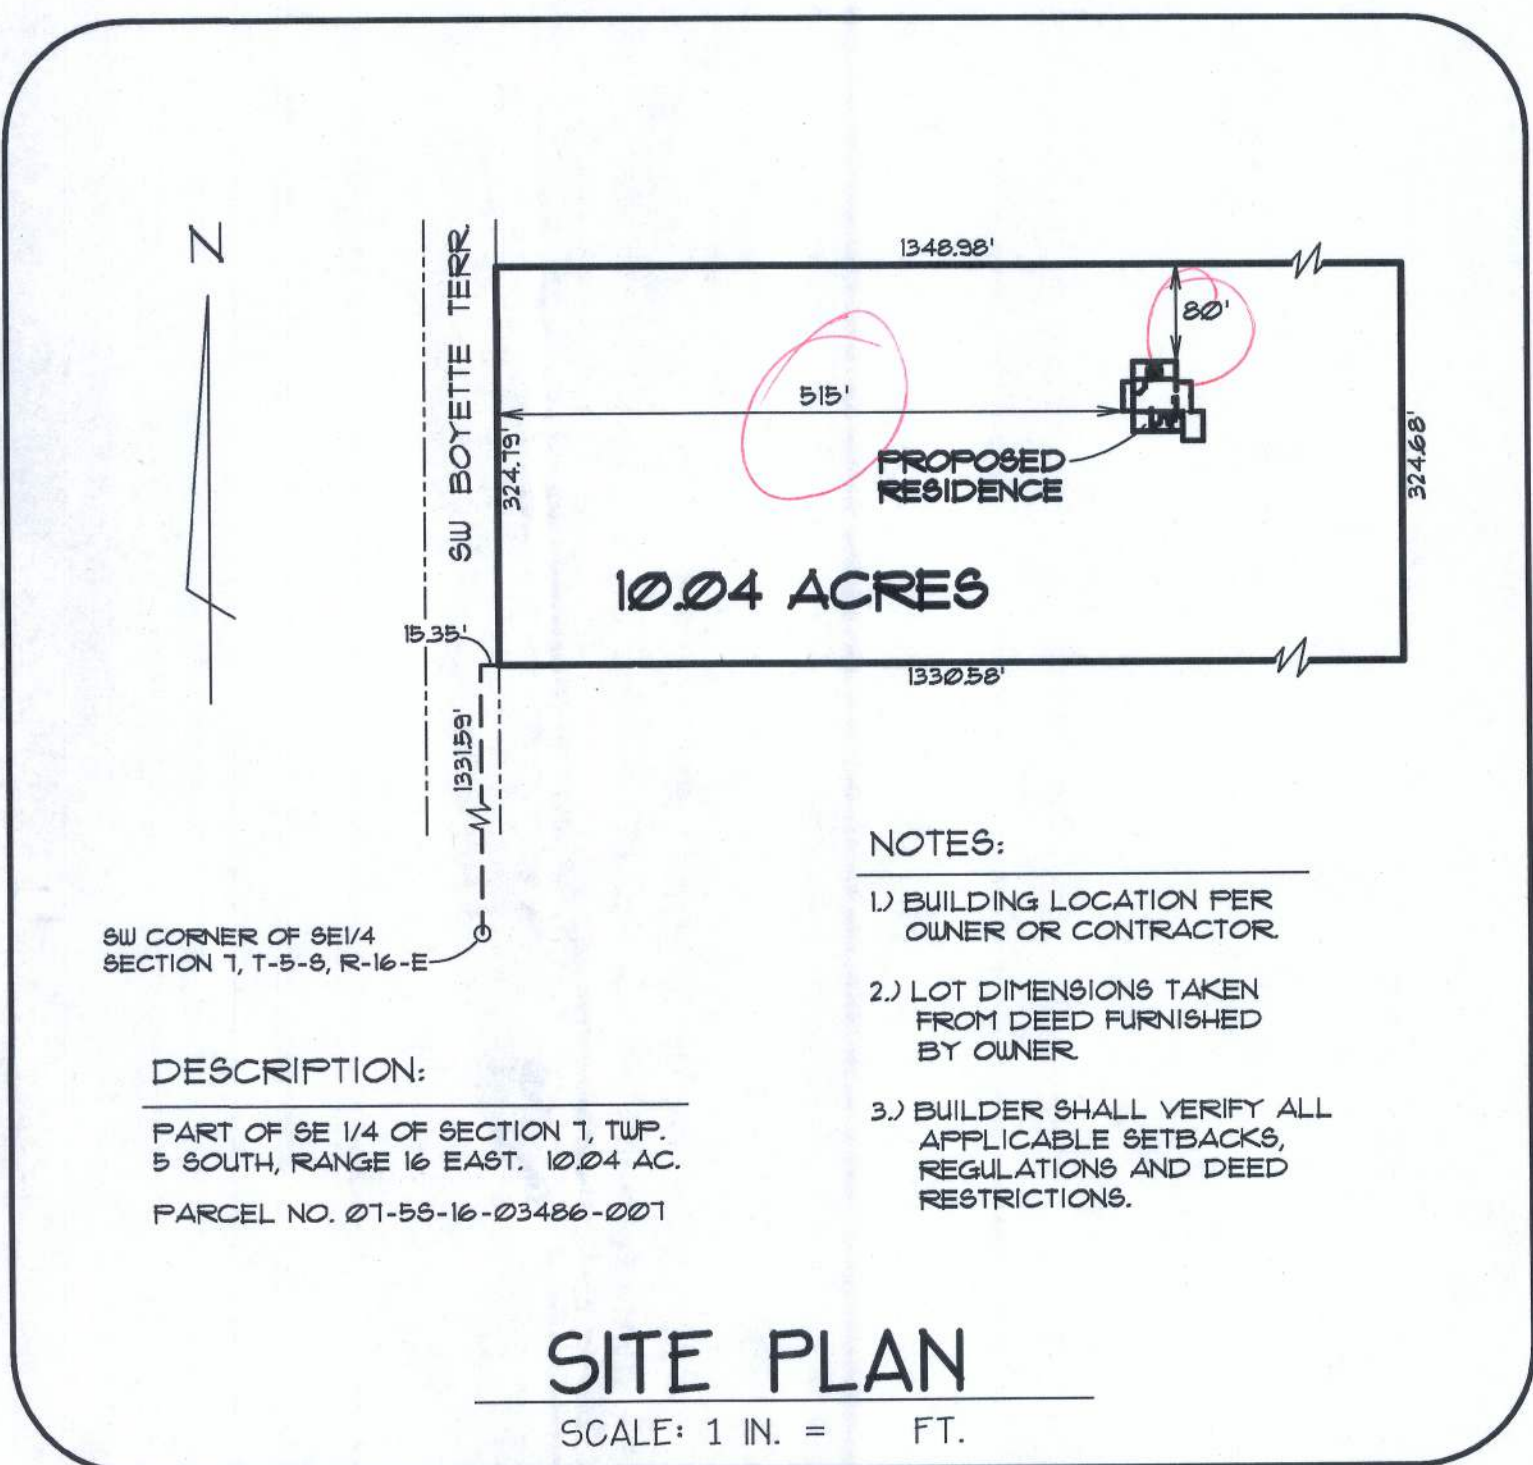

SITE PLAN
SCALE: 1 IN. = 1 FT.

AREA SUMMARY	
CONDITIONED	2132 SF
CAR PORT	408 SF
FRONT PORCH	192 SF
REAR PORCH	288 SF
TOTAL ROOF	3020 SF

Index to Sheets

SHEET A-1	SITE PLAN + FLOOR PLAN
SHEET A-2	ELEVATIONS + GEN. NOTES
SHEET A-3	ELEVATIONS
SHEET A-4	FOUNDATION + SECTIONS
SHEET A-5	ELECTRICAL
SHEET S-1	WIND ENGINEERING



WINDLOAD ENGINEER: Mark Disoway, PE No.53915, POB 868, Lake City, FL 32056, 386-754-5419

CERTIFICATION: These plans and "Windload Engineering", Sheet S-1, attached, comply with Florida Building Code Residential 2004, Section R301.2.1 to the best of my knowledge.

LIMITATION: This design is valid for one building, at specified location, permitted within 90 days of signature date. In case of conflict, structural requirements, scope of work, and builder responsibilities on sheet S-1 control.

Location: _____ Job No.: _____

A-1

FILE: 10-010	DURRANCE RESIDENCE	SHEET: 1 OF 1
DATE: 12-16-10		CAD FILE: 10-010
DRAWN: T A D	PREPARED BY: TIM DELBENE Drafting + Technical Services	REV:
CHECK: T A D	192 SW Sagewood Gln., Lake City, FL 32024 Phone (386) 755-5891	REV: