



REVISIONS	
15Feb06	

SOFTPLAN
ARCHITECTURAL DESIGN SOFTWARE

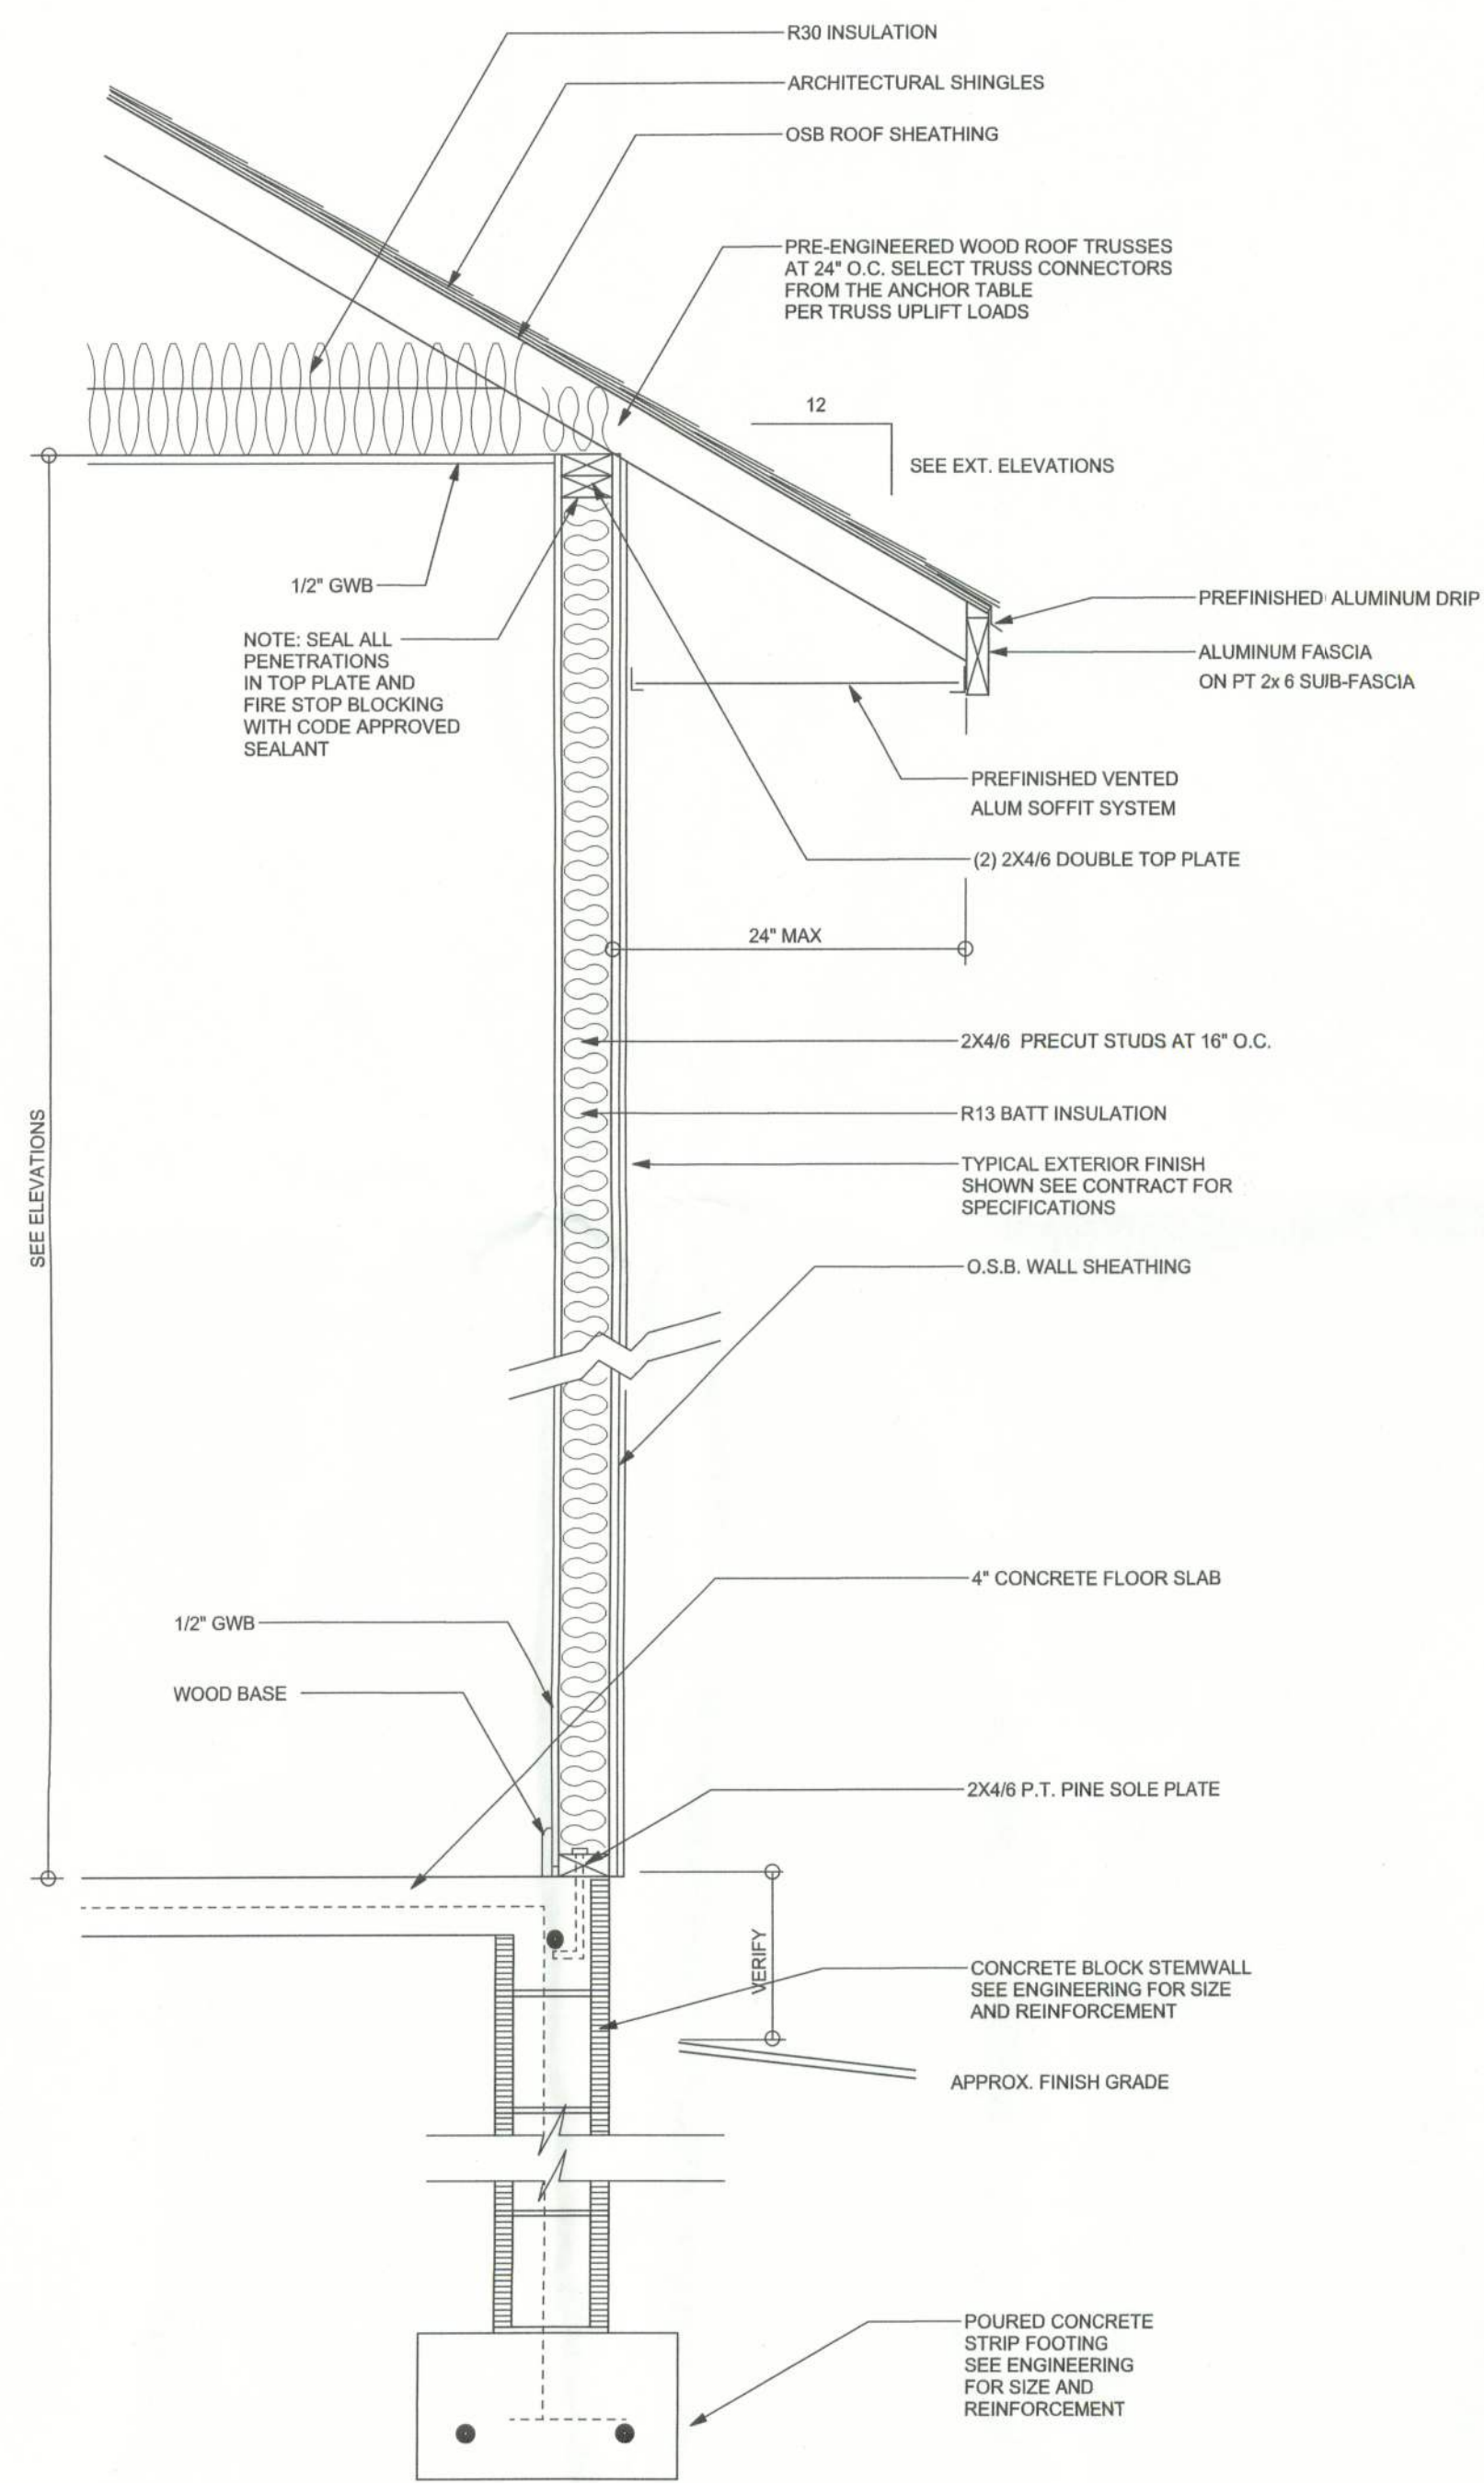

TYPICAL DESIGN WALL SECTION
NON - STRUCTURAL DATA
SCALE: 1\"/>

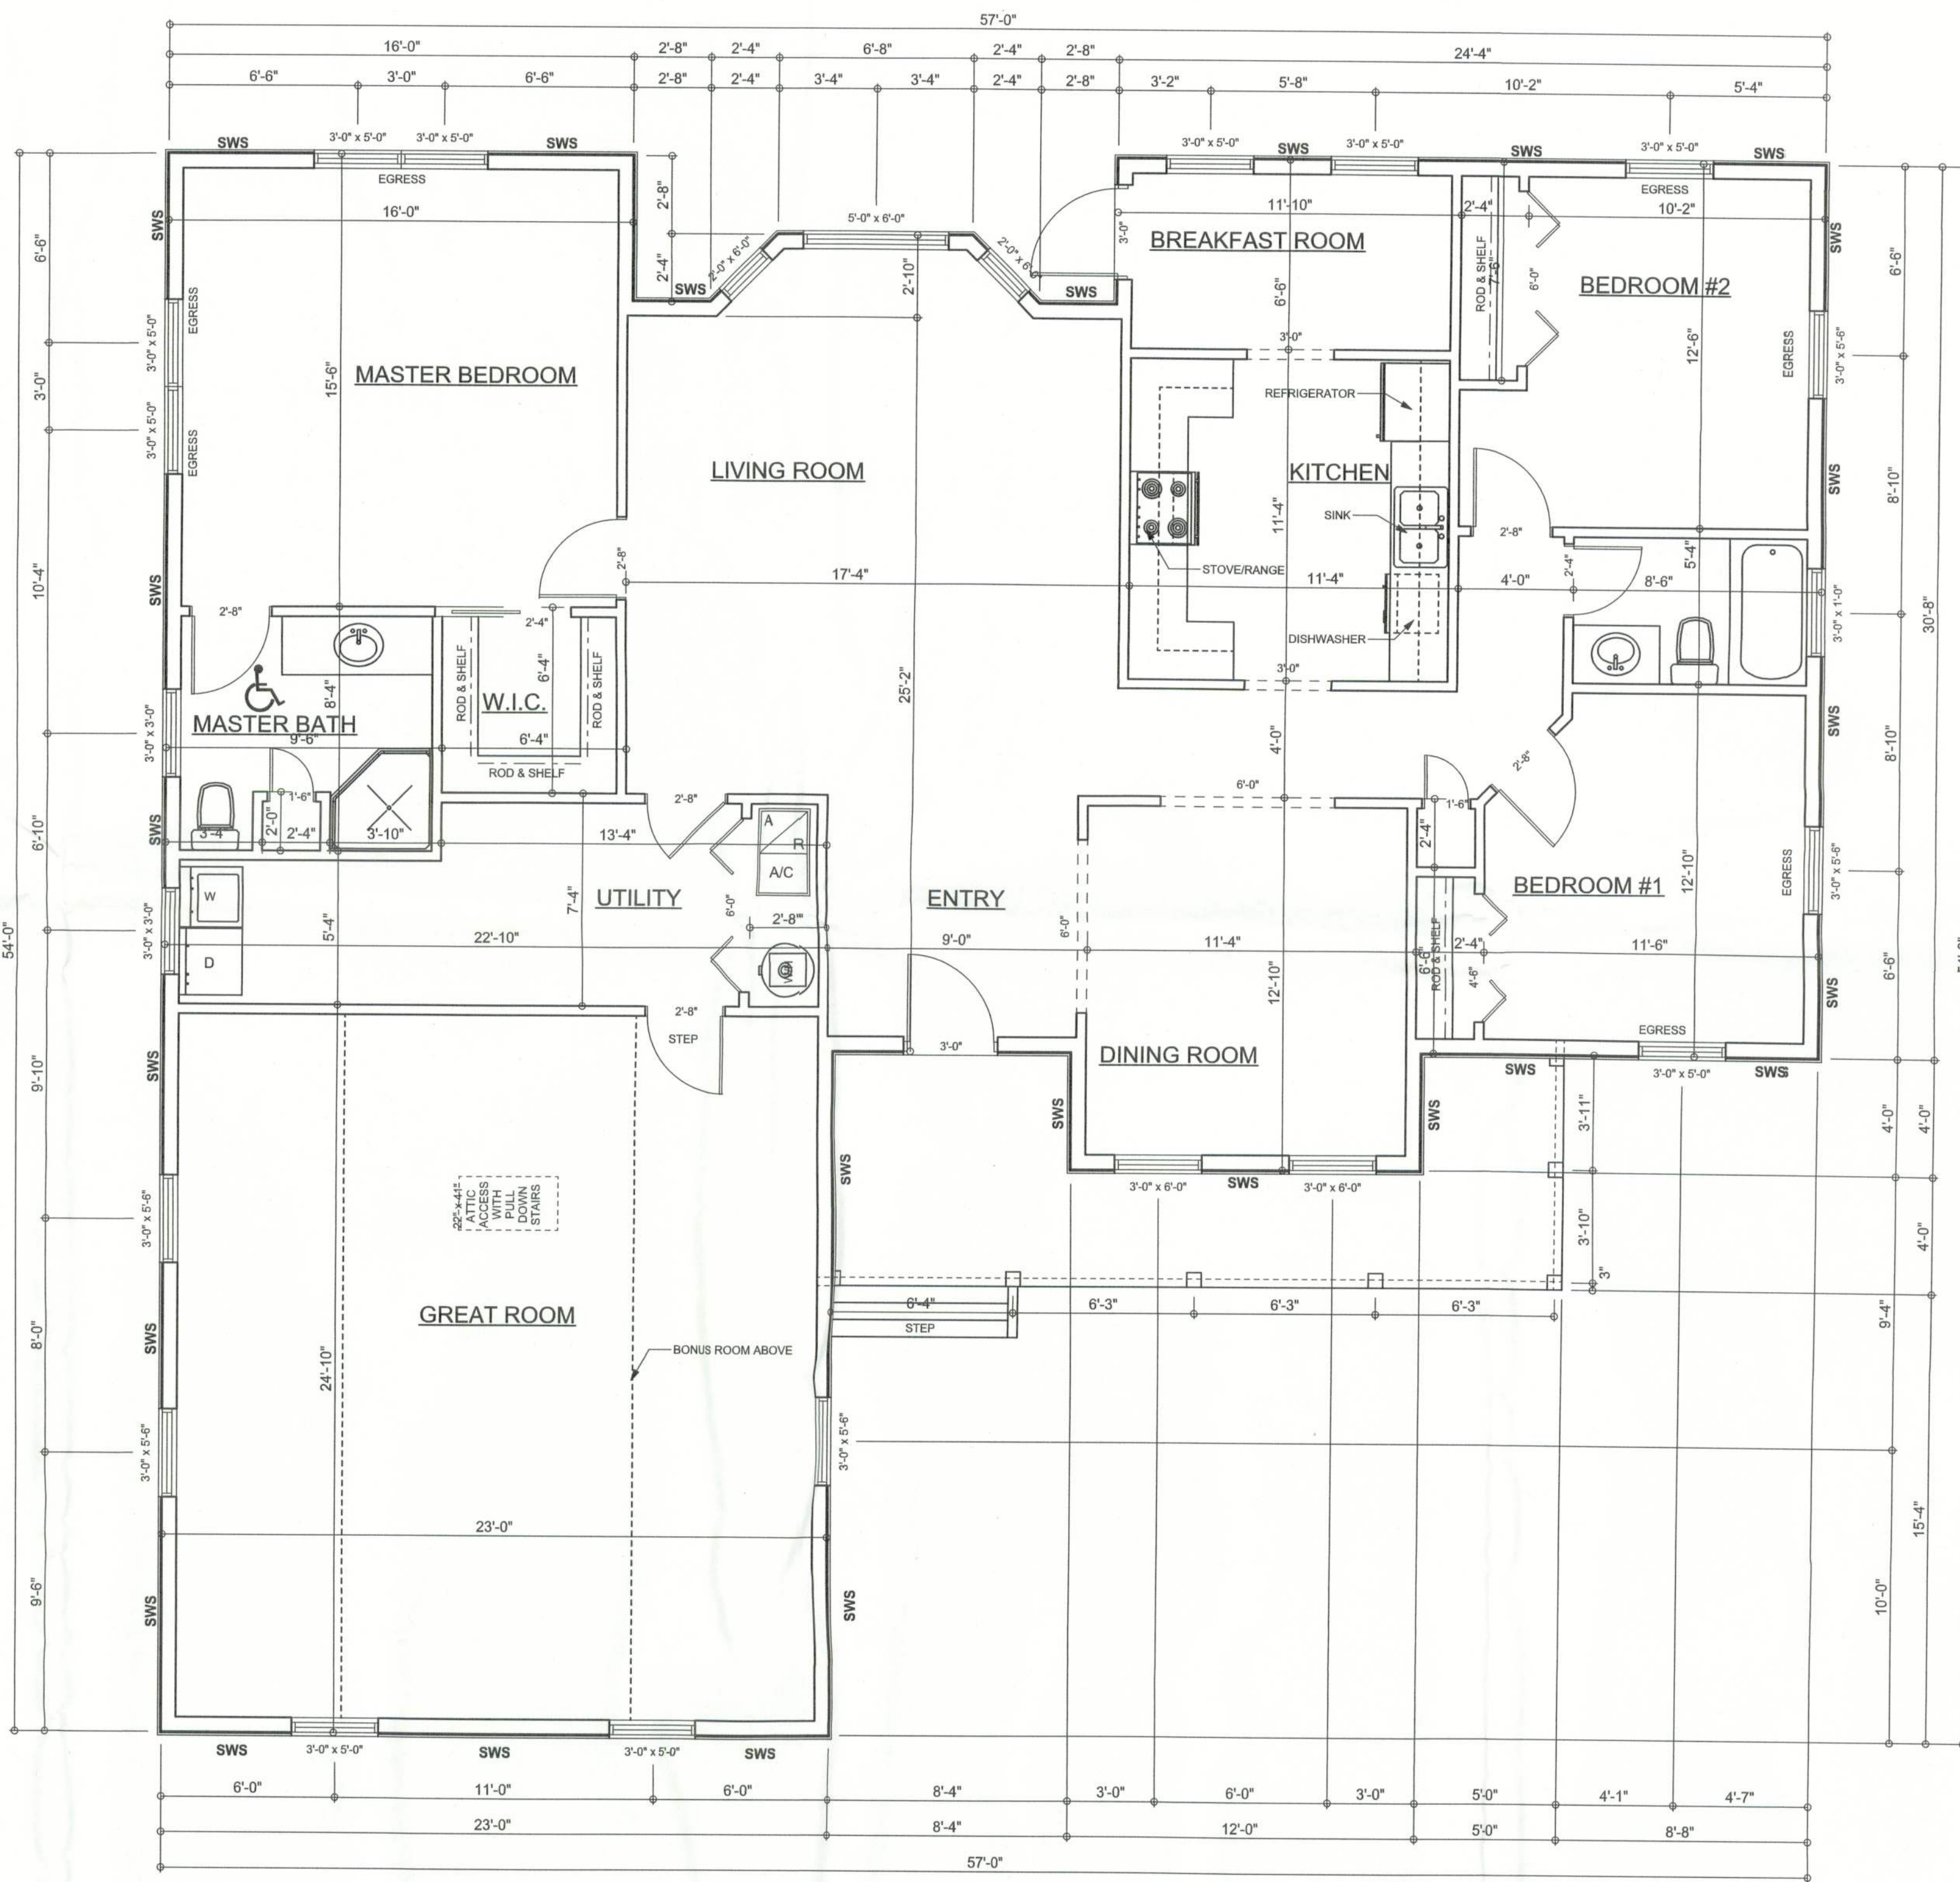

FLOOR PLAN
SCALE: 1/4\"/>

AREA SUMMARY

LIVING AREA	1700	S . F .
GARAGE AREA	571	S . F .
PORCH AREA	154	S . F .
TOTAL AREA	2425	S . F .

WINDLOAD ENGINEER: Mark Disosway
PE No. 53915, POB 868, Lake City, FL
32056, 386-754-5419

DIMENSIONS:
Stated dimensions supercede scaled
dimensions. Refer all questions to
Mark Disosway, P.E. for resolution.
Do not proceed without clarification.

COPYRIGHTS AND PROPERTY RIGHTS:
Mark Disosway, P.E. hereby expressly reserves
its common law copyrights and property right in
these instruments of service. This document is
not to be reproduced, altered or copied in any
form or manner without first the express written
permission and consent of Mark Disosway.

CERTIFICATION: These plans and
"Windload Engineering", Sheet S-1, attached,
comply with Florida Building Code 2001,
Section 1606 wind loads, to the best of my
knowledge.

LIMITATION: This design is valid for one
building at specified location. In case of conflict,
structural requirements, scope of work, and
builder responsibilities on sheet S-1 control.

MARK DISOSWAY
P.E. 53915

Mark Disosway
15FEB06

SEAL

**PARNELL
RESIDENCE**

ADDRESS:
Tax ID: 593584678
Columbia County, Florida

Mark Disosway P.E.
P.O. Box 868
Lake City, Florida 32025
Phone: (386) 754 - 5419
Fax: (386) 269 - 4871
windloadengineer@bellsouth.net

PRINTED DATE:
February 15, 2006

DRAWN BY: Ben Sparks	CHECKED BY:
-------------------------	-------------

DESIGNED BY:
Ben Sparks

FINALS DATE: JUL / 27 / 05	
-------------------------------	--

JOB NUMBER:
507084a

DRAWING NUMBER
A-2
OF 5 SHEETS