

MEREDITH BARN

163 SW SEDGEFIELD FARMS GLEN
FORT WHITE, FL 32038

FORT WHITE, FL 32038

Greenleaf

Design Services, Inc.
RESIDENTIAL AND COMMERCIAL DESIGN
1311 W. MARVIN ST. LONGWOOD, FL 32750
(407) 462 - 4489

A line drawing of a barn with a gambrel roof. At the peak of the roof is a cupola with a small square window. The main body of the barn has vertical siding. On the left side, there is a large rectangular door with horizontal lines at the bottom, suggesting steps. On the right side, there are two square windows with 'X' patterns, and a central rectangular window with two panes. The roof has a double-sloped gambrel design.

[illegible]

ABV.	ABOVE	E.J.	EXPANSION JOINT	MAS.	MASONRY	R.D.	ROOF DRAIN
ACT.	ACTUAL	ELEC.	ELECTRICAL	MATL.	MATERIAL	RTU	ROOF TOP UNIT
ADJ.	ADJUSTABLE	E.L.ELEV.	ELEVATION	MAX.	MAXIMUM	R.M.	ROOM
A.F.F.	ABOVE FINISHED FLOOR	EQUIP.	EQUIPMENT	MECH.	MECHANICAL	R.O.	ROUGH OPENING
AHU	AIR HANDLING UNIT	EQUIV.	EQUIVALENT	MFR.	MECHANICAL, ELECTRICAL, PLUMBING	S/A	SUPPLY
ALU.	ALUMINUM	ESCAL.	ELECTRIC WATER HEATER	ALU.	ALUMINUM	S.C.	SANITARY ACoustical CEILING
AND.	ANDIZED	E.W.C.	ESCALATOR	WFR	WALL FABRICATOR	SAN.	SANITARY
ANPROX.	APPROXIMATE	E.X.T.	EXTERIOR	MIN.	MINIMUM	S.C.	SOLID CORE
ARCH.	ARCHITECTURAL	F.C.O.	FLOOR CLEAN OUT	MISC.	MISCELLANEOUS	S.F.	SQUARE FOOT
		F.D.	FLOOR DRAIN	M.S.	MASONRY OPENING	SIM.	SIMILAR
		F.F.	FLOOR SINK	W.S.G.	WALL MANUFACTURER STANDARDS GAGE	SPEC.	SPECIFICATIONS
BD.	BOARD	F.S.	FIRE EXTINGUISHER	WTD.	WOUNDED	SPKLR.	SPRINKLER
BLDG.	BUILDING	F.C.C.	FIRE EXTINGUISHER AND CABINET			SQ.	SQUARE
BLCK.	BLACK	F.H.C.	FIRE HOSE CABINET	N.L.C.	NOT IN CONTRACT	S/S	STAINLESS STEEL
BLKG.	BLOCKING	F.N.C.	FINISH	NONCOM.	NONCOMBUSTIBLE	STRUCT.	STRUCTURAL
BM.	BEAM	FLR.	FLOOR	N.T.S.	NOT TO SCALE	STD.	STANDARD
B.F.F.	BELOW FINISHED FLOOR	FLUR.	FLOURESCENT			STL.	STEEL
BOT.	BOTTOM	FTG.	FOOTING	O.C.	ON CENTER	SUSP.	SUSPENDED
		GA.	GAUGE	O.D.	OVERFLOW DRAIN	S&R	SHELF AND ROD
CLG.	CEILING	GALV.	GALVANIZED	O.H. DR.	OVERHEAD DOOR.	THK.	THICK
C.J.	CONTROL JOINT	G.C.	GENERAL CONTRACTOR	OPNG.	OPENING	T.O.S.	TOP OF STEEL
C.C.	CENTER LINE	G.C.	GENERAL CONTRACTOR	P.L.	PLATE	T.O.W.	TOP OF WALL
C.M.U.	CLEAR OUT	G.I.	GROUND FAULT INTERCEPTOR	PLAM	PLASTIC LAMINATE	TRO.	TREAD
COL.	CONCRETE MASONRY UNIT	GND.	GALVANIZED IRON	PLAS.	PLASTER	TYP.	TYPICAL
CONTIN.	CONTINUOUS	GYP.	GYPSUM	PLY.WD.	PLYWOOD	U.N.O.	UNLESS NOTED OTHERWISE
CONTR.	CONTRACTOR	HDWD.	HARDWOOD	P.N.L.	PANEL	V.C.T.	VINYL COMPOSITION TILE
CONC.	CONCRETE	HDMR.	HARDWARE	P.O.B.	POINT OF BEGINNING	VERT.	VERTICAL
CT	COLD WATER	H.C.	HANDICAP	POL.	POLISHED	VEST.	VESTIBULE
DBL.	DOUBLE	H.S.	HANDSINK	PREFAB.	PREFABRICATED	V.I.F.	VERIFY IN FIELD
DEG.	DEGREE	H.M.	HOLLOW METAL	P.T.	PRESSURE TREATED		
DEPT.	DEPARTMENT	HOR.	HORIZONTAL	P.S.F.	POUNDS PER SQUARE FOOT		
DETL.	DETAIL	H.P.	HIGH POINT	P.S.I.	POUNDS PER SQUARE INCH		
DIAM.	DIAMETER	HR.	HOUR	PT	POINT	W/	WITH
DI.	DIMENSION	HT.	HEIGHT	QT	QUARRY TILE	W/O	WITHOUT
DM.	DOWN	HW	HOT WATER			W.C.	WALL CLEAN OUT
DR.	DOOR	I.D.	INSIDE DIAMETER	R	RISER	W.D.	WOOD
DS	DOWN SPOUT	INCAND.	INCANDESCENT	R/A	RETURN AIR	WH	WATER HEATER
DWG.	DRAWING	INSUL.	INSULATION	REBAR	REINFORCING BAR	WT	WEIGHT
		JAN.	JANITOR	RECEPT.	RECEPT	W.W.F.	WELDED WIRE FABRIC
EA.	EACH	JST.	JANITOR	REF.	REFERENCE	W.W.M.	WELDED WIRE MESH
E.I.F.S.	EXTERIOR INSULATION FINISH SYSTEM	JST.	JANITOR	REINF.	REINFORCED	YD	YARD
		REQD.	REQUIRED	REQD.	REQUIRED		

INTERIOR ELEVATIONS	DOOR NUMBER INDICATION
WALL SECTIONS	ROOM NUMBER Rm. NAME
BUILDING SECTIONS	EXTERIOR WALL TYPES
DRAWING NO. → SHEET NO. → EXTERIOR ELEVATIONS	FEO- FIRE EXTINGUISHER
KEYNOTES	WALL / PARTITION TYPE IDENTIFICATION
REVISIONS	EL. 0'-00" AFF. REF. POINT ELEVATION DATUM POINT
ENLARGED DETAILS OR FLOOR PLAN	FLOOR PLAN SCALE: 1/4" = 1' DRAWING TITLE

NARRATIVE:
THE PURPOSE OF THESE PLANS IS TO
PROVIDE CONSTRUCTION DRAWINGS
FOR A 3 STALL BARN.



This item has been electronically signed and sealed by William F. Stuhke on Date/Time stamp shown using a digital signature. Printed copies of the document are not considered signed and sealed and the signature must be verified on any electronic copies.

Digitally signed
by William
Stuhrke
Date:

2023.08.31
12:34:29 -04'00'



ENGINEERING

William F. Stuhrke, PhD, P.E.
State of Florida PE # 22150
12215 Rebeccas Run Dr.
Winter Garden, FL 34787
Phone (407) 920-3119
wfstuhrke@gmail.com

MEREDITH RAPN

SW STATE ROAD 47

800.00'


325.00'

250.00'

60.00'

100'-0" +/-

50'-0"

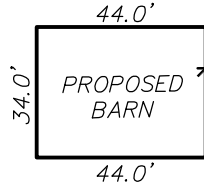

EXIST. WELL

550.00'

385.00'

SW SEDGEFIELD FARMS GLEN

SITE PLAN

SCALE: 1" = 50'-0"

NOTE:
THIS IS NOT A SURVEY. PURPOSE OF
THIS PLAN IS TO LOCATE PROPOSED
BUILDING ON PROPERTY.

LEGAL DESCRIPTION:
LOT 18 SEDGEFIELD S/D PHASE 3 & 4 PART OF
LOT 4 SEDGEFIELD S/D UNIT 3 DESC AS
FOLLOWS: BEG AT SW COR OF LOT 4, N 250 FT,
E 325.53 FT TO THE E LINE OF LOT 4, S ALONG
E LINE, 250 FT TO THE SE COR OF LOT 4, W
329.68 FT TO POB, WD 1078-67, WD 1092-2711, WD
1106-1706, CT 1226-2531, WD 1237-2725, WD
1344-1816, WD 1472-2421, QC 1475-1923



This item has been electronically signed
and sealed by William F. Stuhrke on the
Date/Time stamp shown using a digital
signature. Printed copies of the
document are not considered signed
and sealed and the signature must be
verified on any electronic copies.

Digitally signed
by William
Stuhrke
Date:
2023.08.31
12:35:22 -04'00'

ENGINEERING

William F. Stuhrke, PhD, P.E.
State of Florida PE # 22150
12215 Rebeccas Run Dr.
Winter Garden, FL 34787
Phone (407) 920-3119
wfstuhrke@gmail.com

DRAWING NUMBER
202300077

THIS STRUCTURE HAS BEEN DESIGNED TO MEET OR EXCEED
THE 140 MPH V_W 3 SECOND GUST AND 108 MPH V_W WIND
LOAD REQUIREMENTS OF THE FLORIDA BUILDING CODE 2010
EDITION AND ASCE 7.



PROJECT:
MEREDITH BARN
163 SW SEDGEFIELD FARMS GLEN
FORT WHITE, FL 32038

These dimensions on these drawings shall have precedence over any other
dimensions. Contractors shall verify and be responsible for all dimensions
shown on these drawings. No field changes or variations shall be made
without written permission and consent.

SHEET TITLE

SITE PLAN

CHKD: DRAWN BY: MIKE D

PLOT DATE:

8/31/2023

DRAWING NAME:

163 SEDGEFIELD FARMS GLEN

SHEET
NUMBER


A-01

- OF -


SIGN & SEAL

REVISIONS


SIGN & SEAL

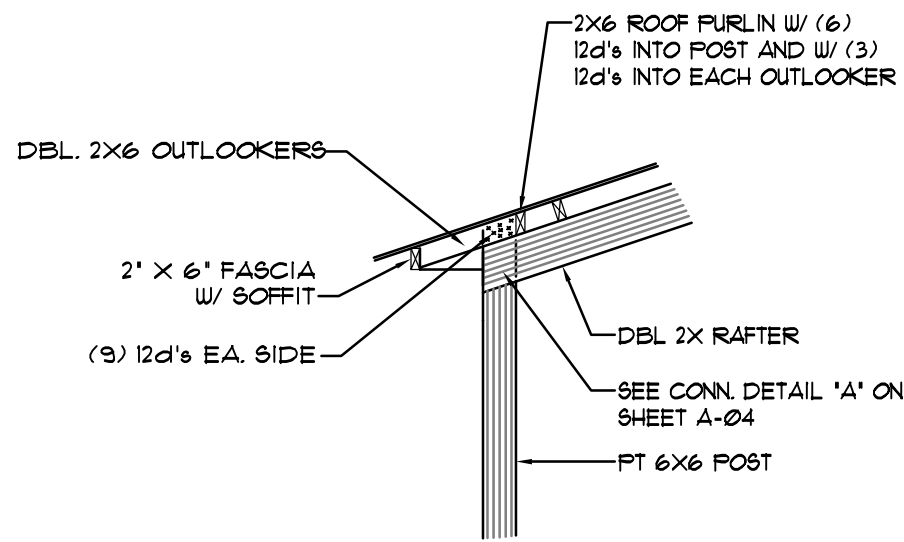


A FASCIA DETAIL
N.T.S.

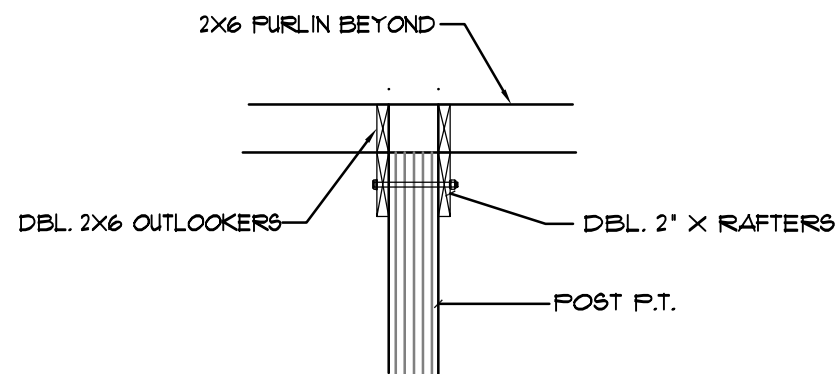


B FASCIA ELEVATION
N.T.S.

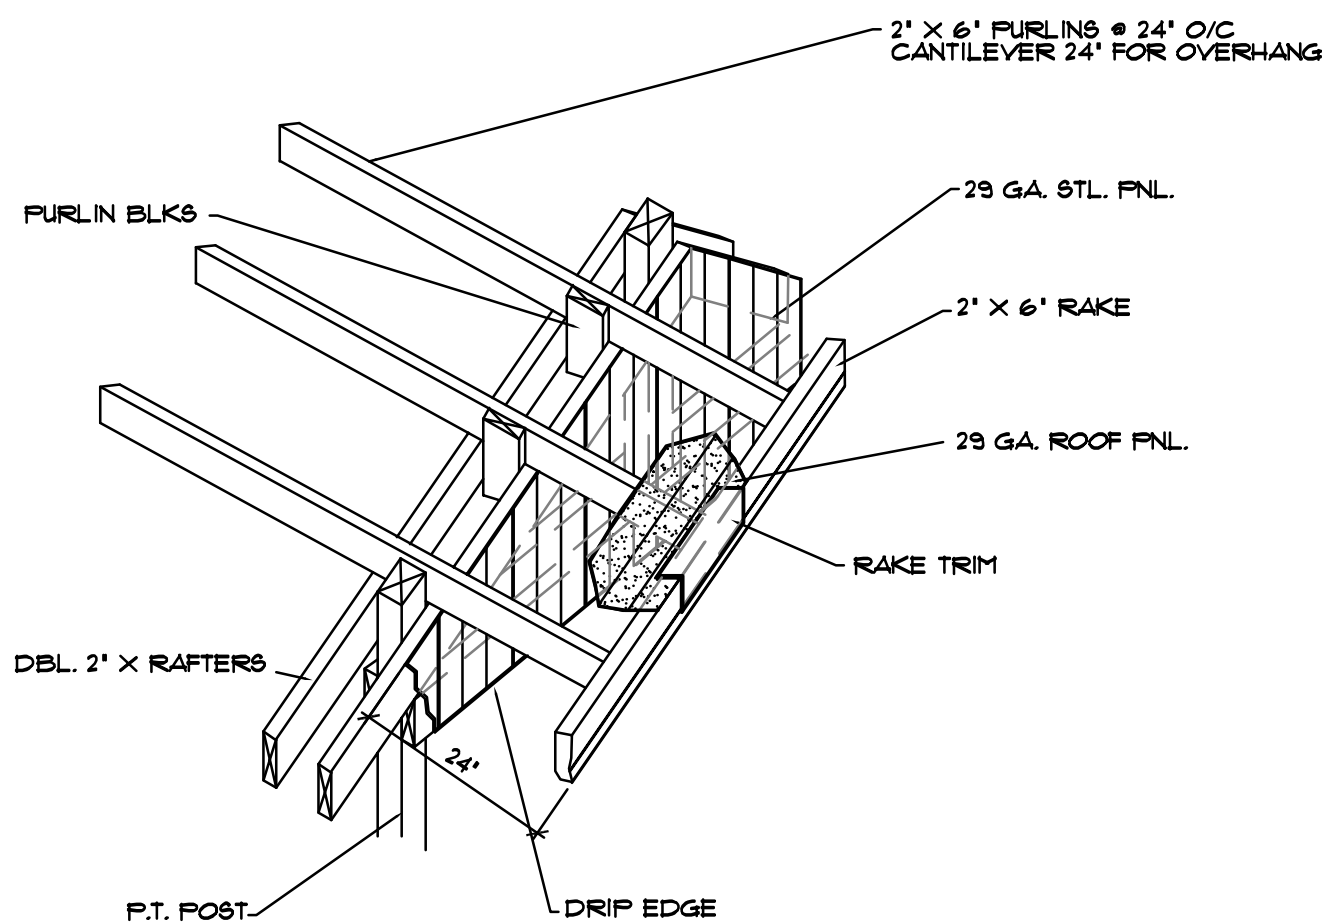

C GABLE ISOMETRIC DETAIL
N.T.S.

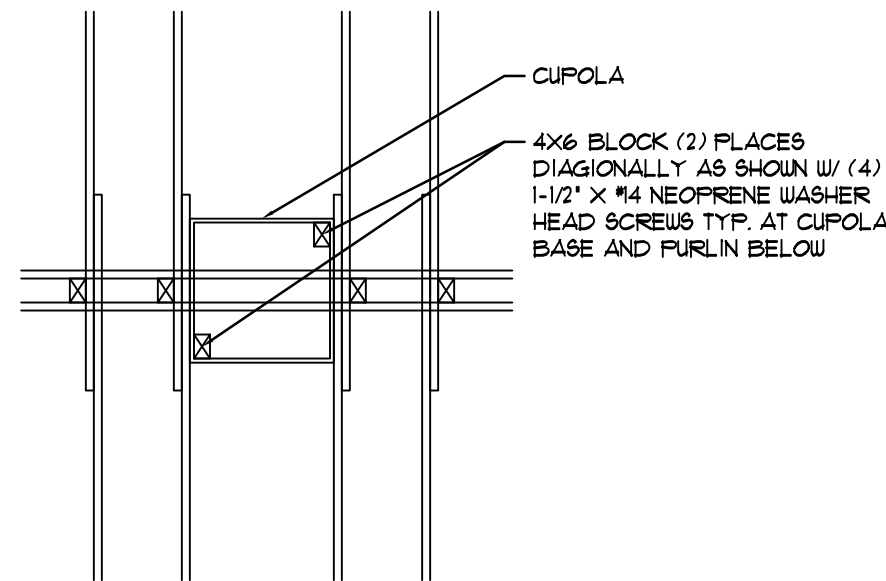

D ALTERNATE CUPOLA CONN. DTL.
N.T.S. (AT 36"x36" SIZED CUPOLAS)

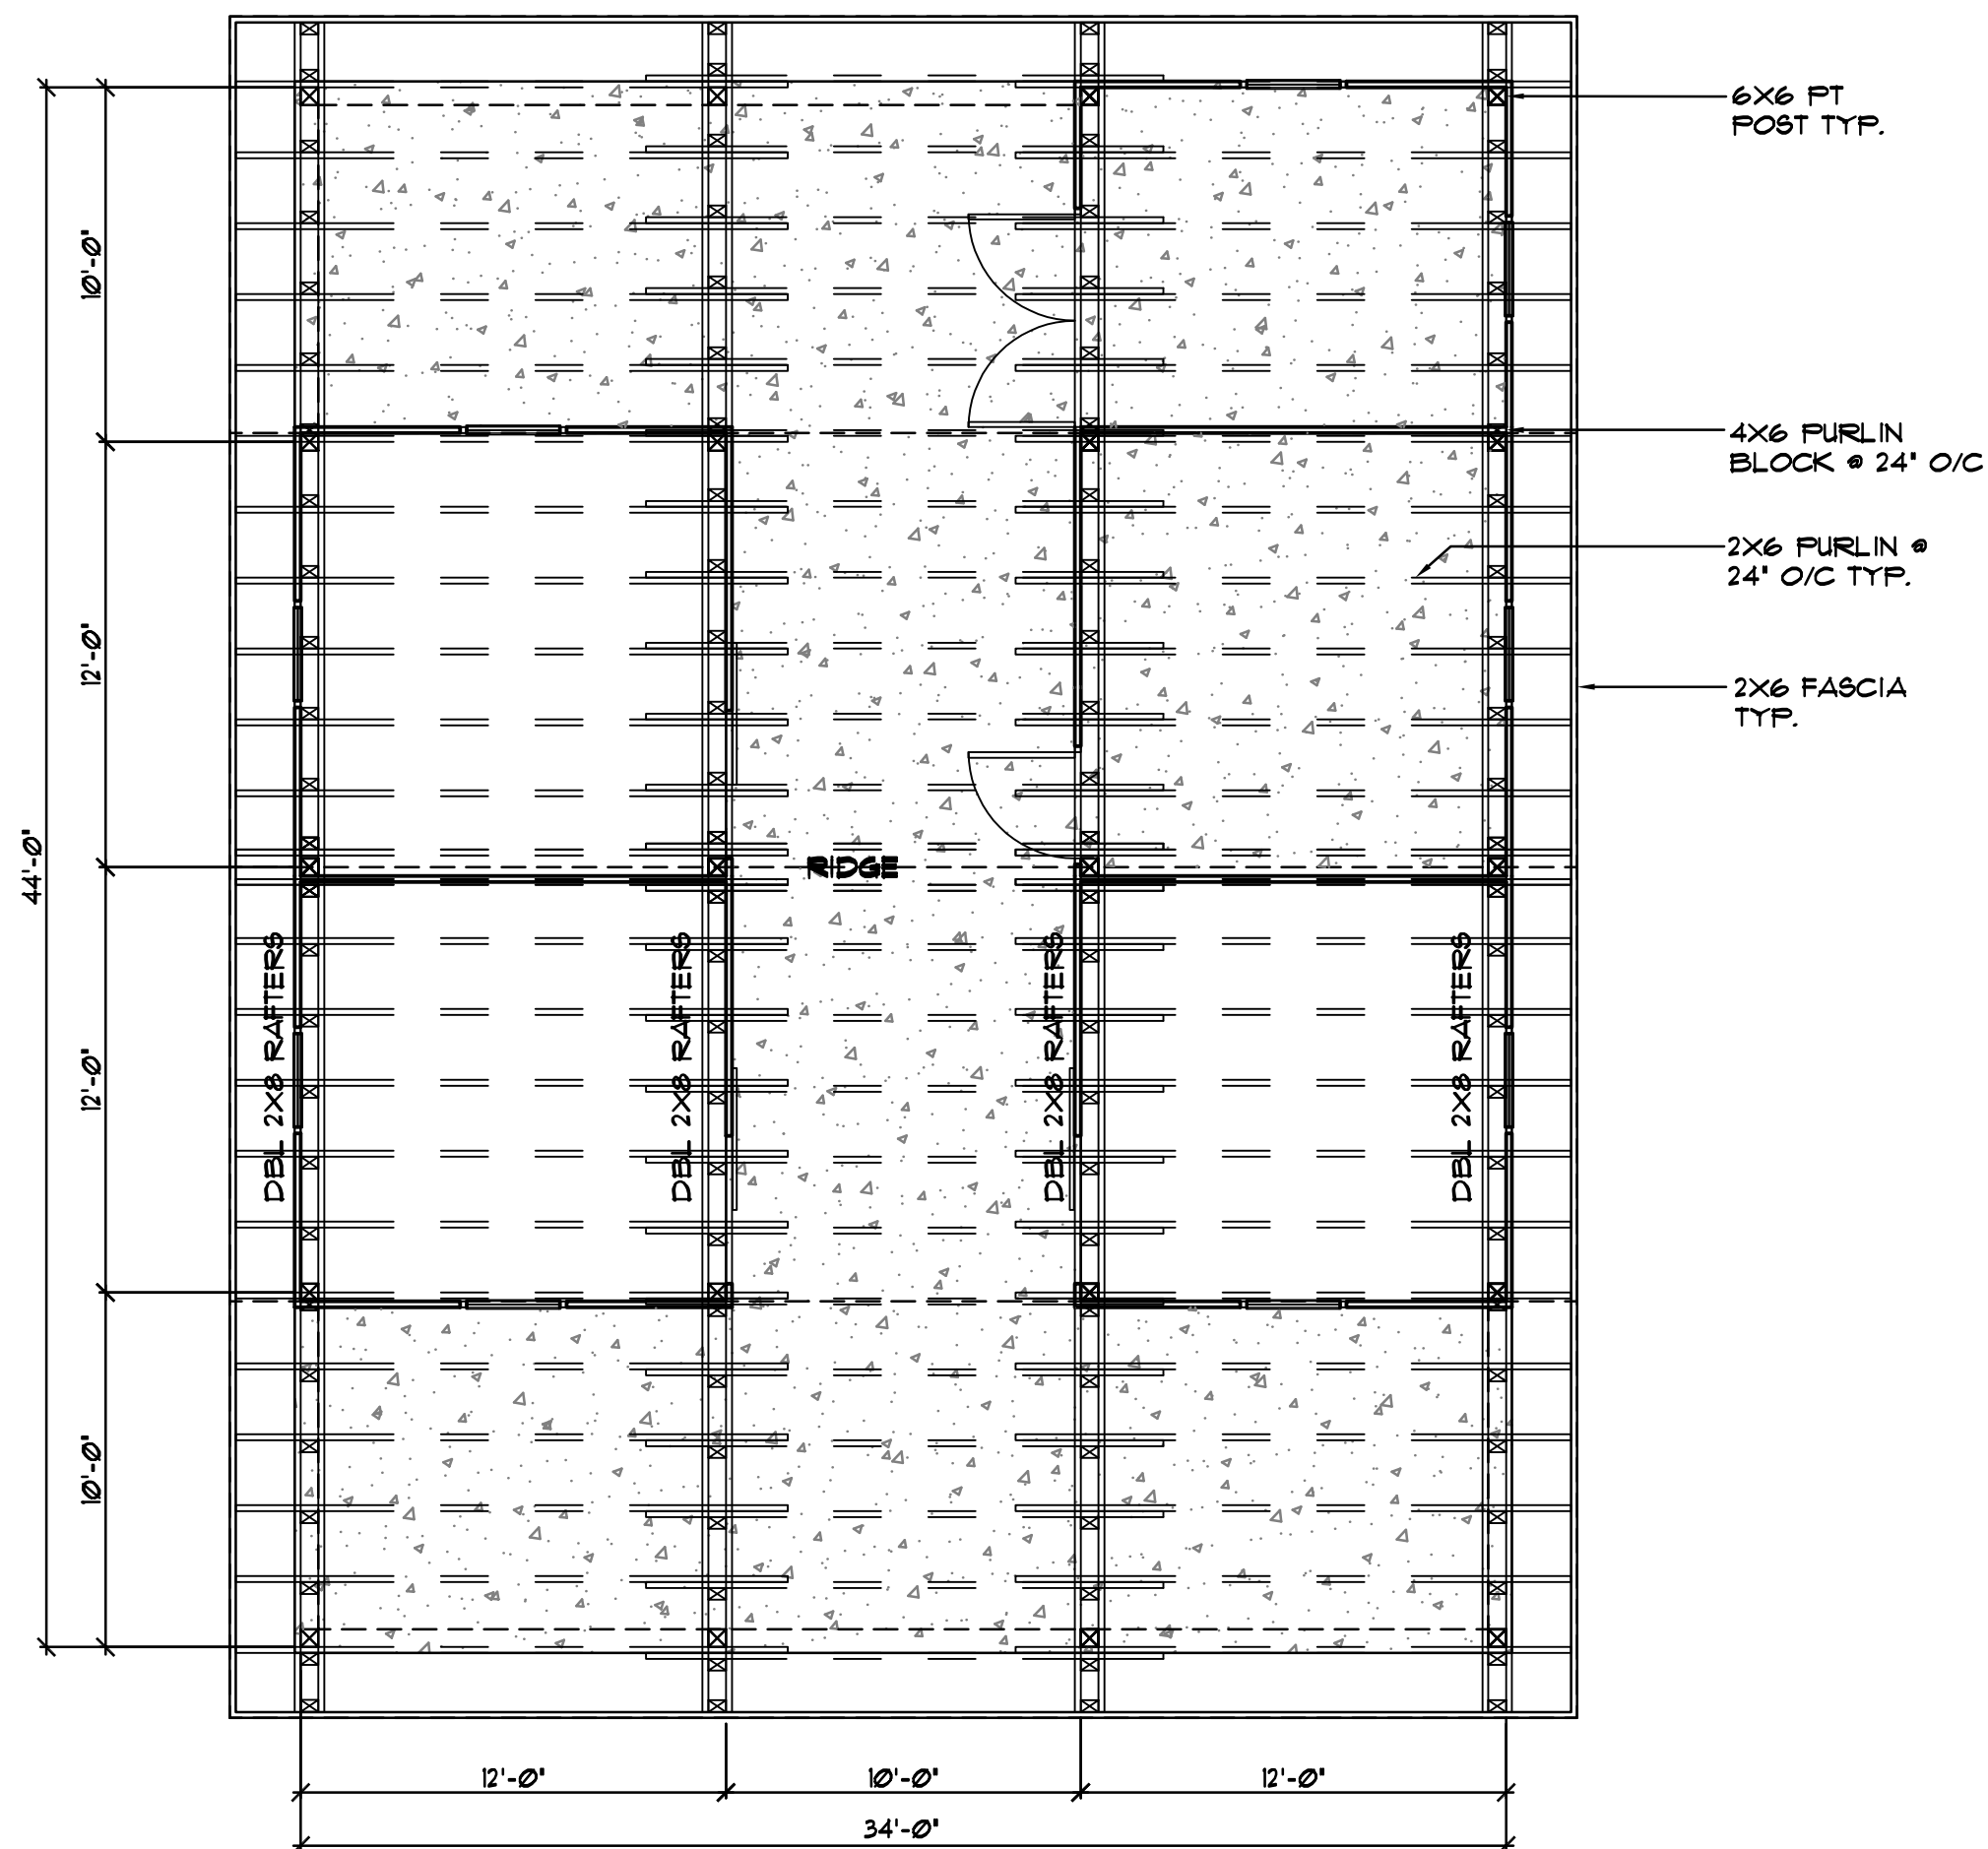

ROOF FRAMING PLAN

SCALE: 3/16" = 1'-0"



This item has been electronically signed and sealed by William F. Stuhrke on the Date/Time stamp shown using a digital signature. Printed copies of the document are not considered signed and sealed and the signature must be verified on any electronic copies.

Digitally signed
by William
Stuhrke
Date:
2023.08.31
12:36:17 -04'00'

THIS STRUCTURE HAS BEEN DESIGNED TO MEET OR EXCEED THE 140 MPH V₃ 3 SECOND GUST AND 100 MPH V₁₀ WIND LOAD REQUIREMENTS OF THE FLORIDA BUILDING CODE 2010 EDITION AND ASCE 7.

Greenleaf
DESIGN SERVICES, INC.
2010 ASCE 408

PROJECT: MEREDITH BARN
163 SW SEDGEFIELD FARMS GLEN
FORT WHITE, FL 32038

SHEET TITLE
ROOF FRAMING
PLAN



CHKD: ☒ DRAWN BY: MIKE D
PLOT DATE: 8/31/2023
DRAWING NAME: AGZ ROOF PLAN.dwg

SHEET
NUMBER
A-03
- OF -

SIGN & SEAL

ENGINEERING
William F. Stuhrke, PhD, P.E.
State of Florida PE # 22150
12215 Rebeccas Run Dr.
Winter Garden, FL 34787
Phone (407) 920-3119
wfstuhrke@gmail.com

DRAWING NUMBER
202300077

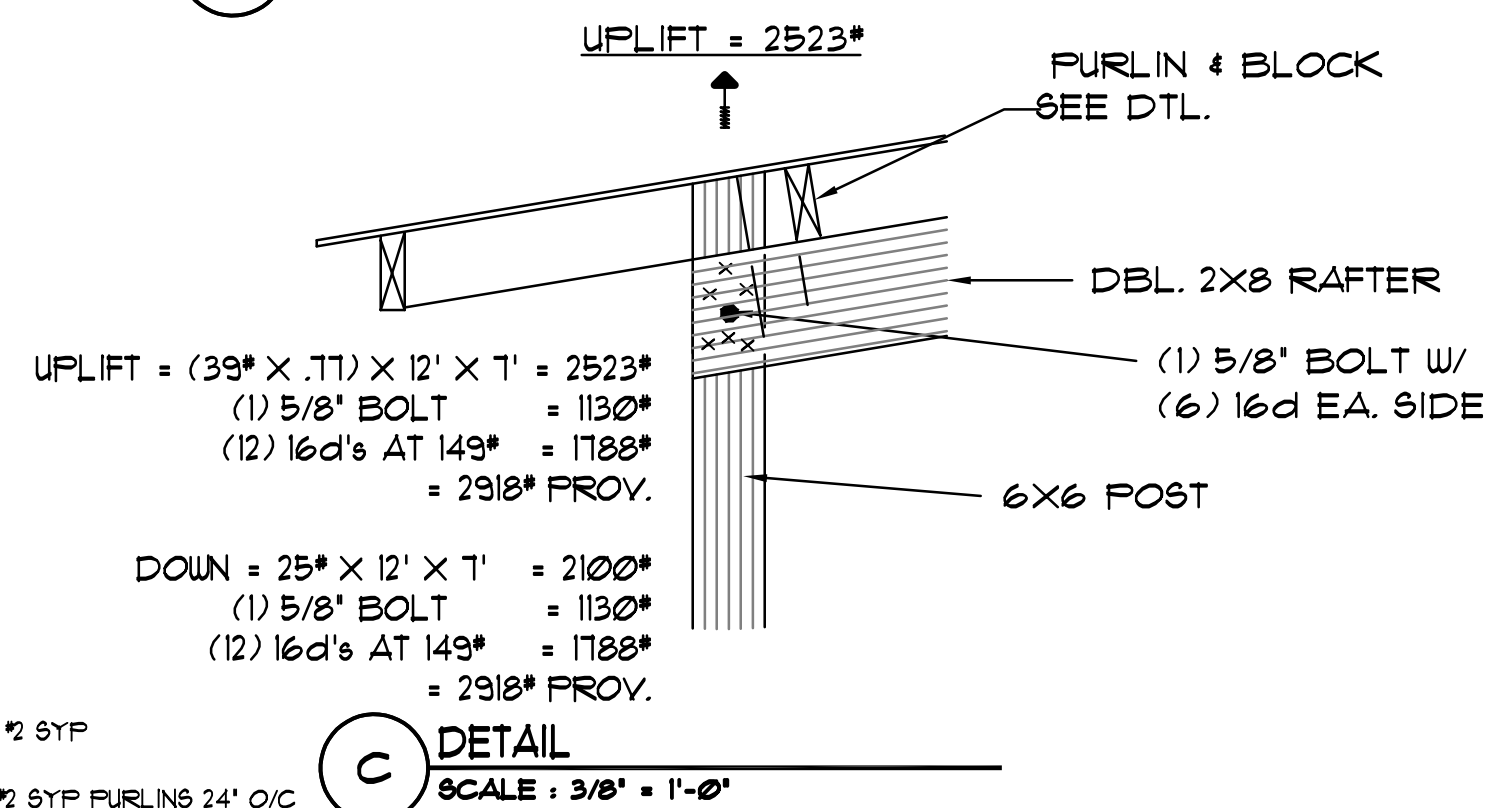 

DRAWING NUMBER
202300077

Greenleaf
Design Services, Inc.
1311 W. MARTIN ST. LONGWOOD, FL 32750

on these drawings will have precedence over scale dimensions shown on these drawings. The dimensions on the job and the office may be verified by any dimensions and conditions shown by these drawings.

SHEET
NUMBER
A-04
- OF -

SIGN & SEAL

Designer hereby expressly reserves his copyright and other property rights in these plans. These plans and drawings are not to be reproduced, changed or copied in any form or manner whatsoever without first obtaining the express permission and consent of the Engineer, nor

Designer hereby expressly reserves his copyright and other property rights in these plans.



DRAWING NUMBER
202300077

SIGN & SEAL

REVISIONS