




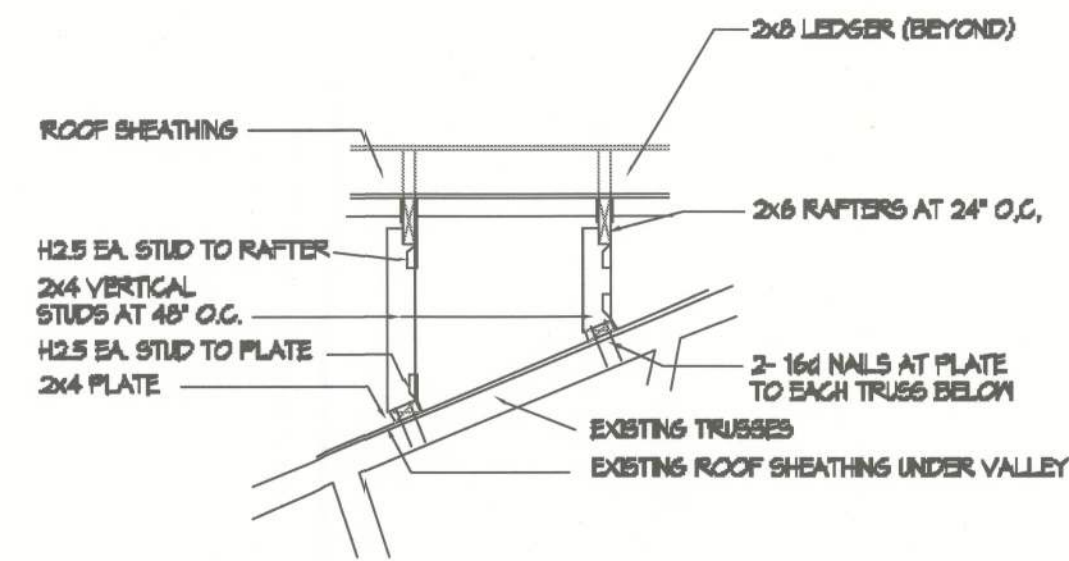


INTERMEDIATE SUPPORT CONDITIONS
VALLEY FRAMING
NOT TO SCALE

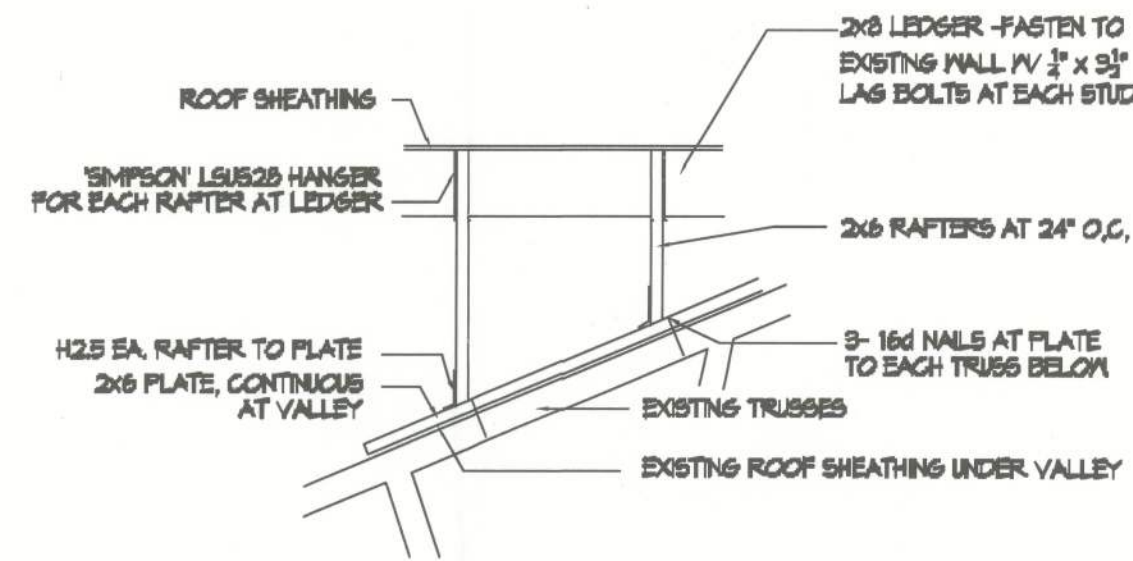


BEARING CONDITIONS
VALLEY FRAMING
NOT TO SCALE

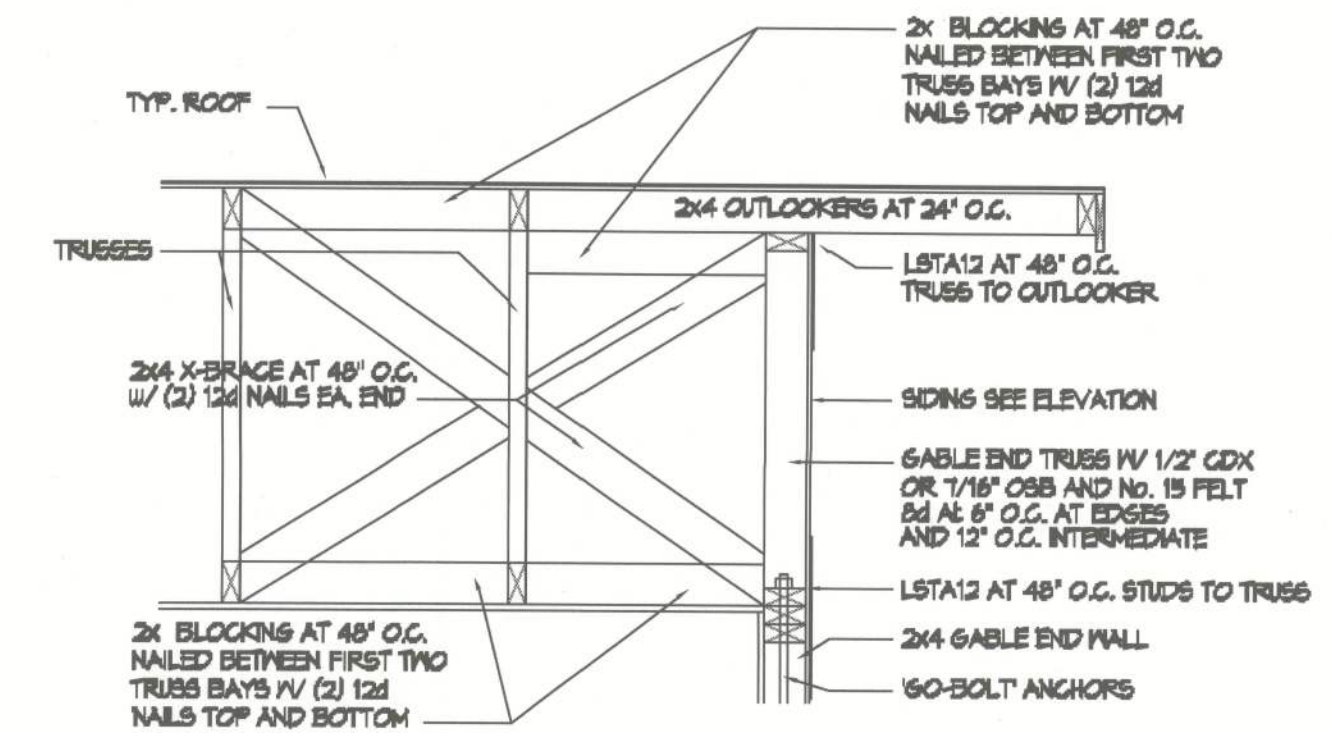


GABLE END FRAMING
NOT TO SCALE

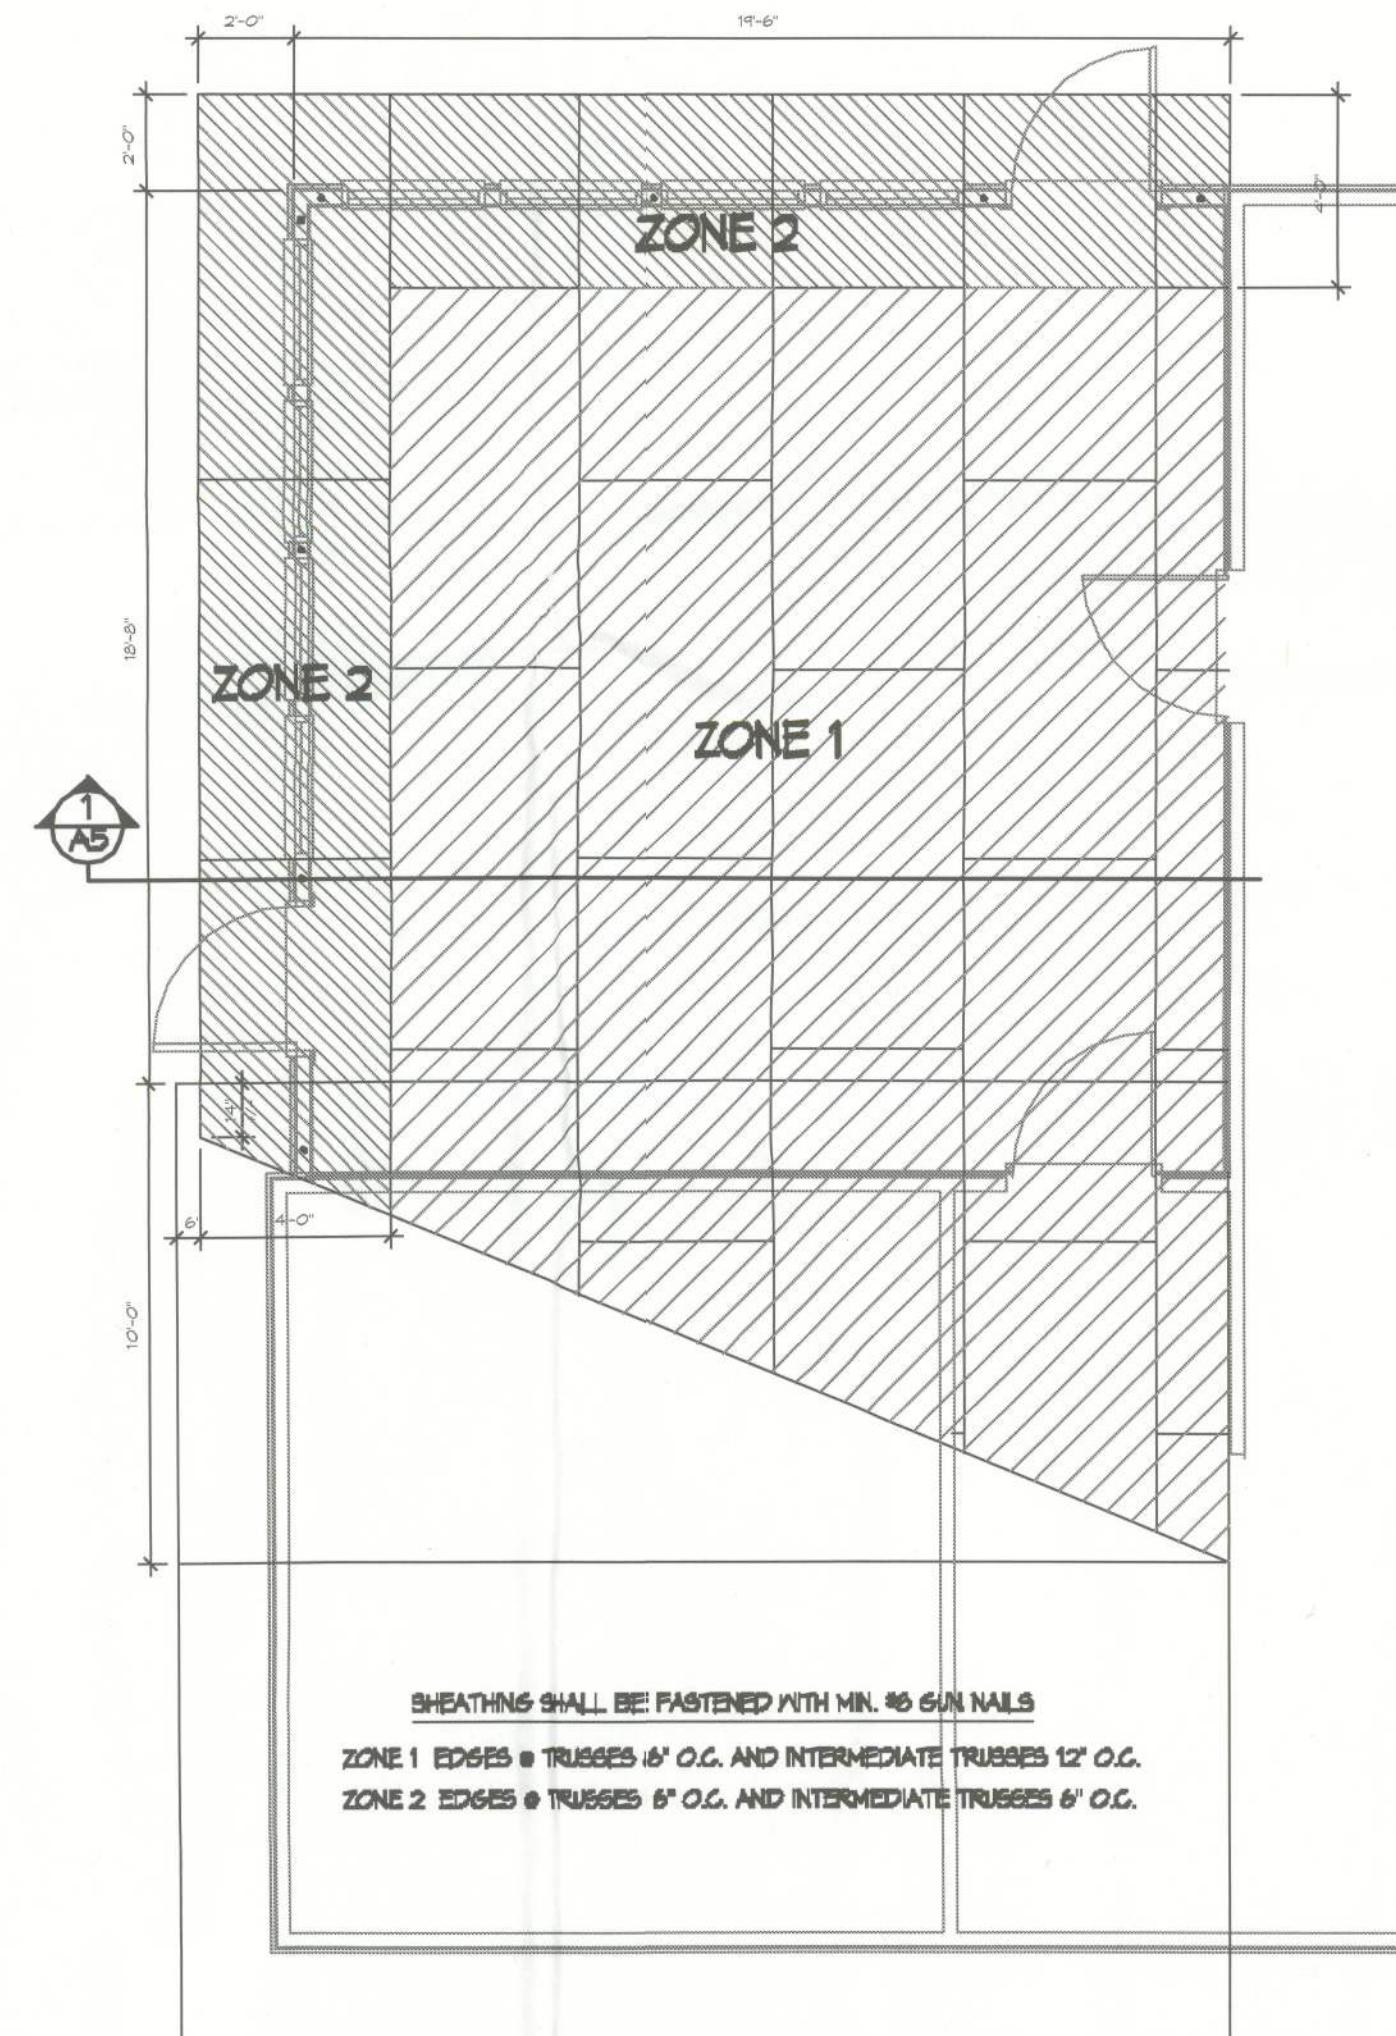

ROOF SHEATHING PLAN
SCALE: 1/4" = 1'-0"

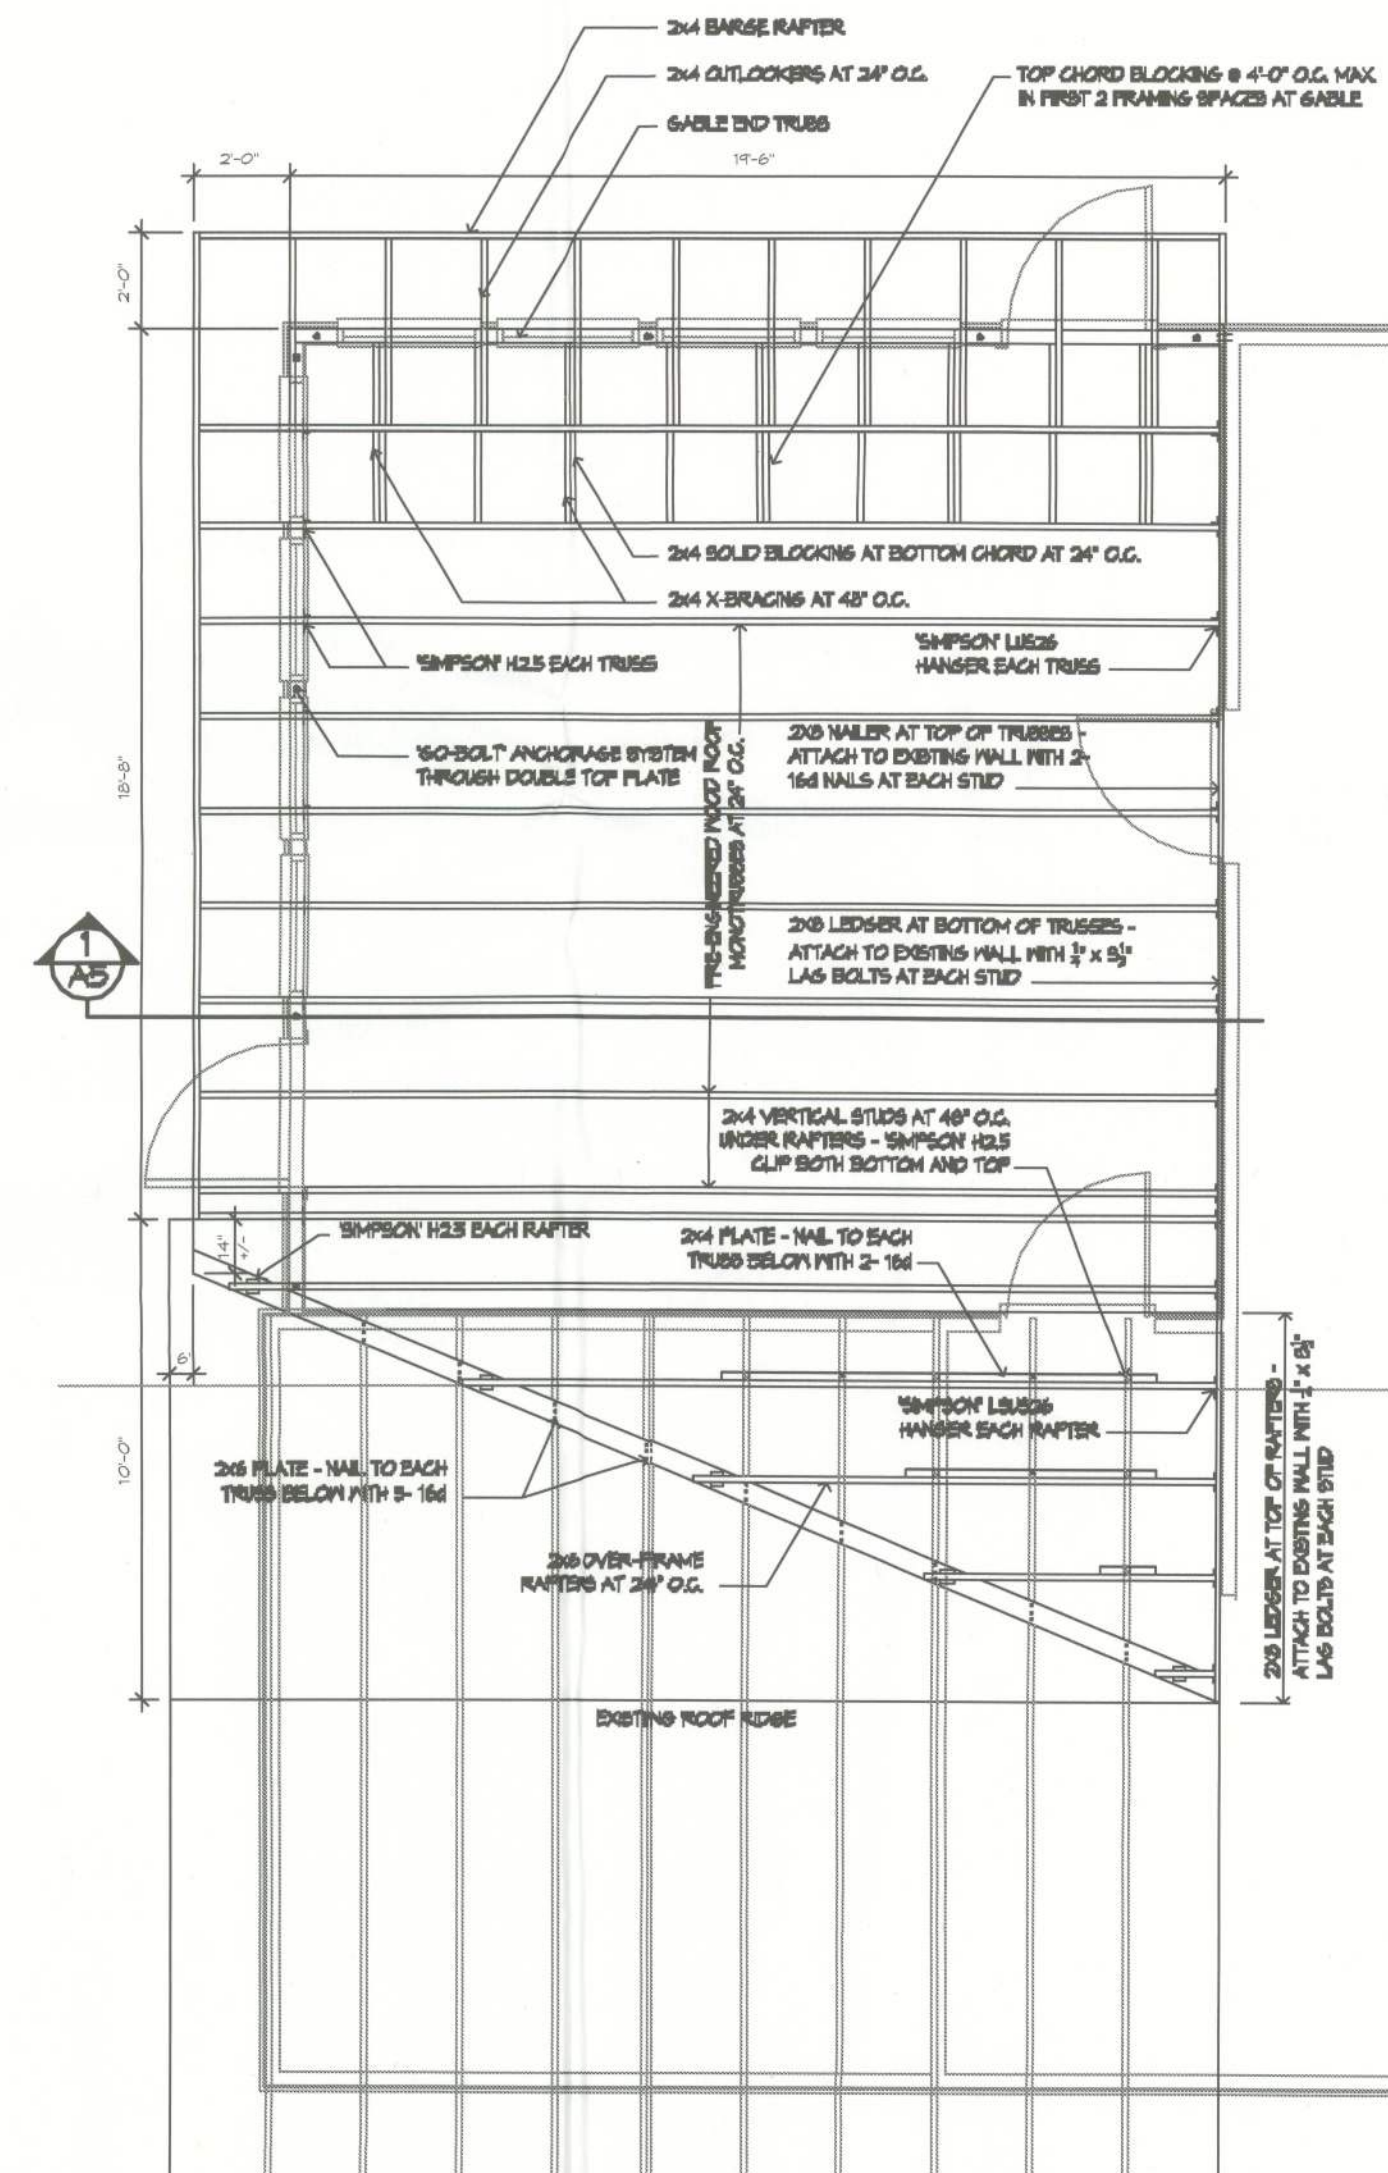

ROOF FRAMING PLAN
SCALE: 1/4" = 1'-0"

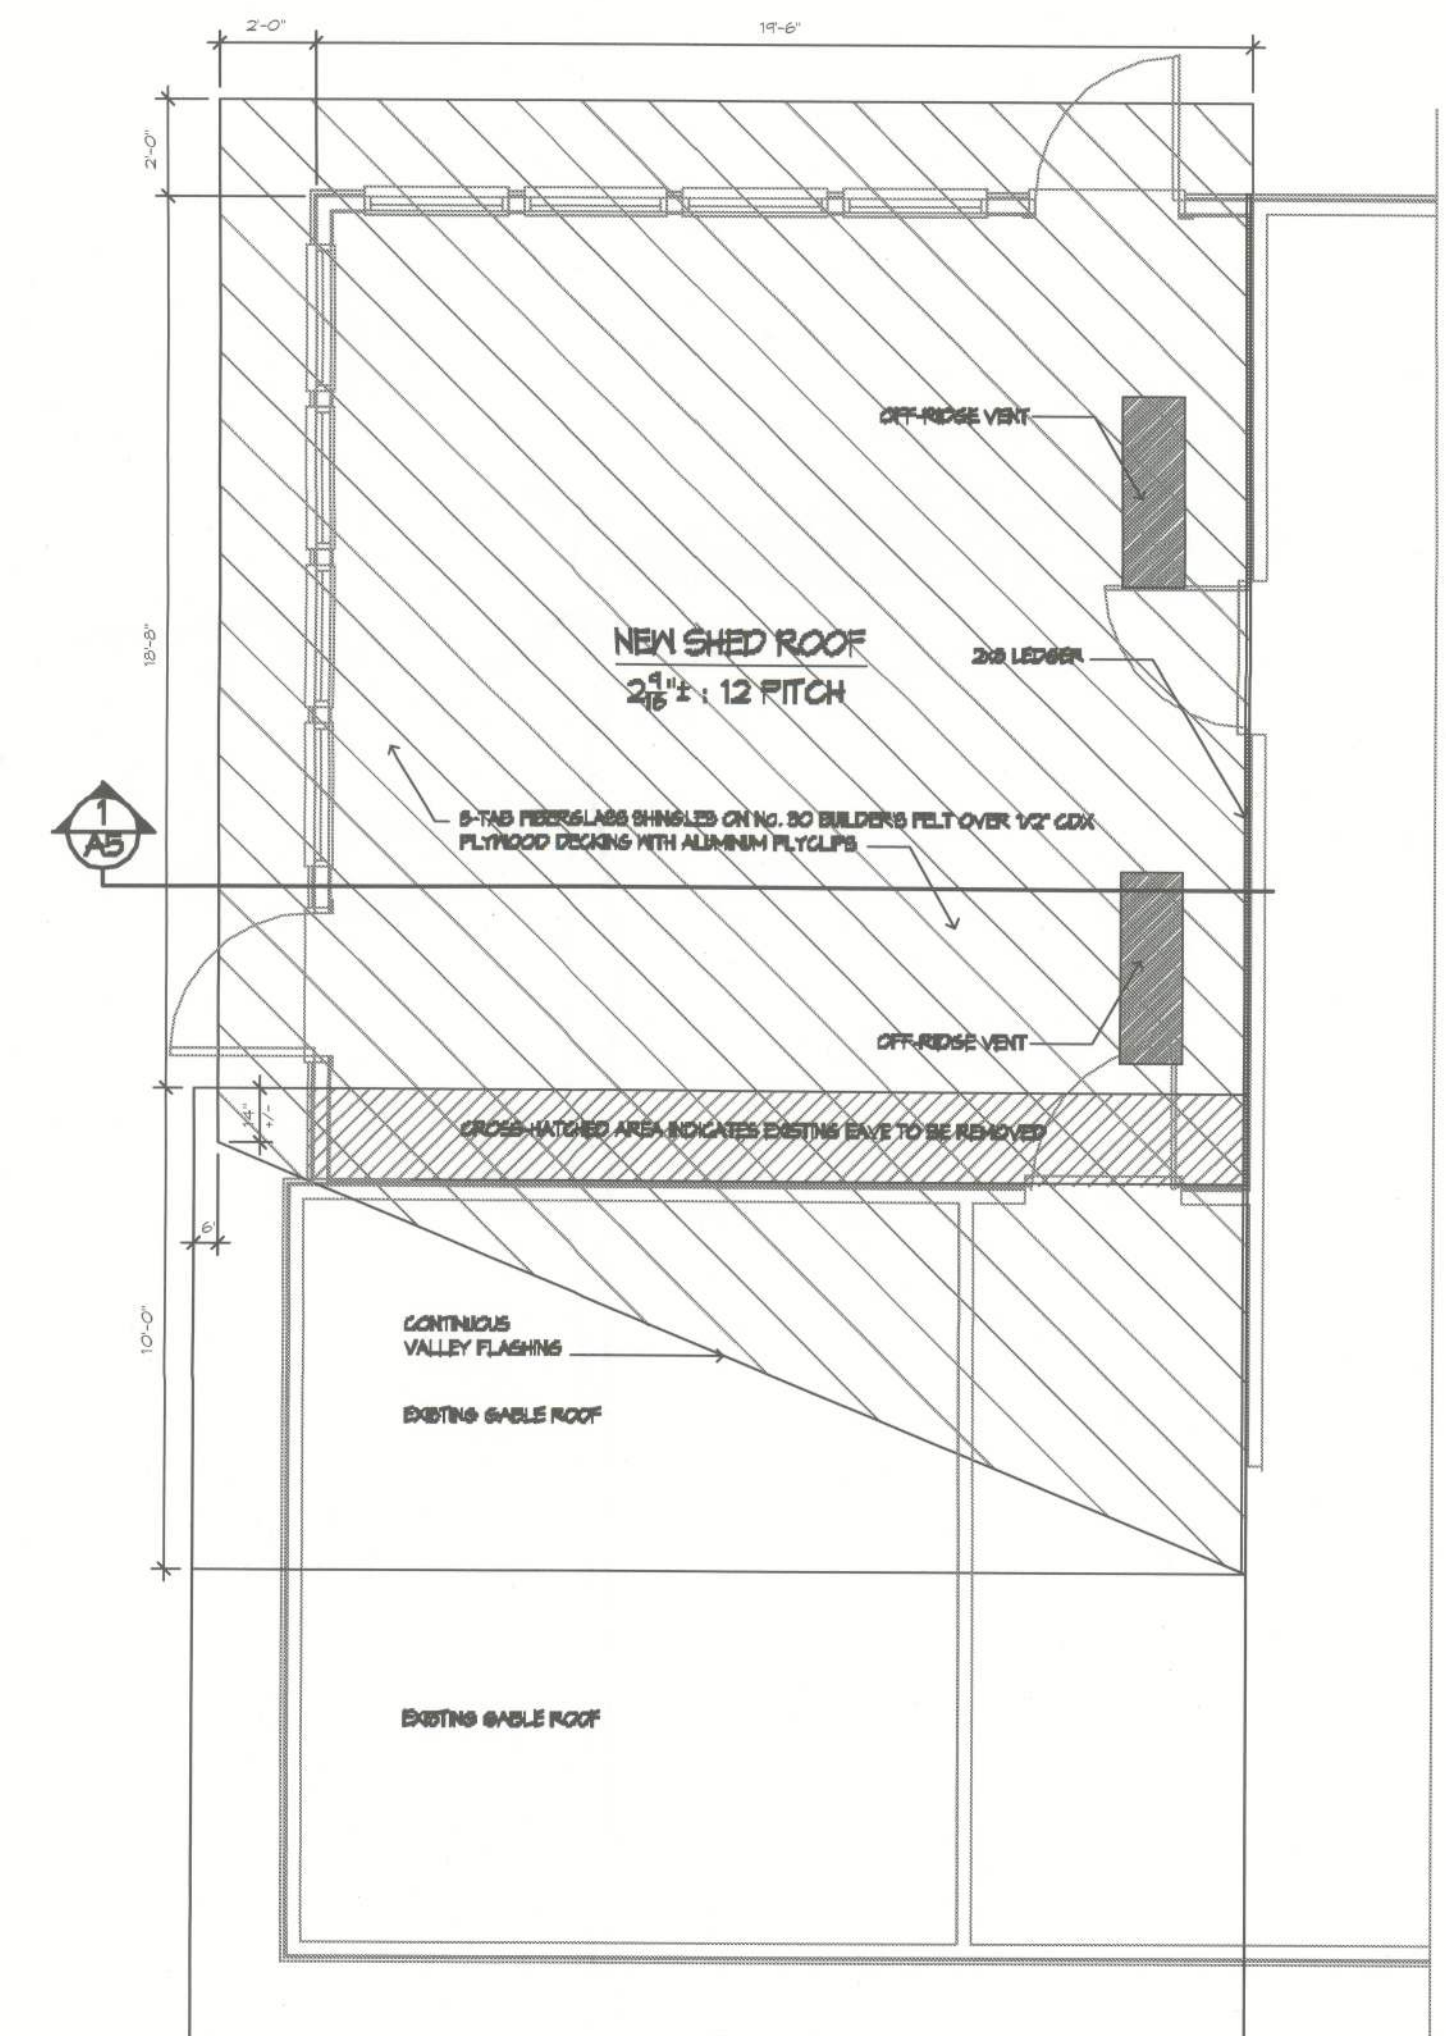

ROOF PLAN
SCALE: 1/4" = 1'-0"

DATE	REMARK
08.14.12	PERMIT SET

Handwritten signature: H. E. Ehlens
Ken Ehlens P.E. # 18243

STRUCTURAL PLAN SERVICE INC.
COA #27152
Post Office Box 940128
Maitland, FL 32794
Phone (407) 285-8155
Fax (407) 285-8141
Ken Ehlens P.E. # 18243
LICENSED PROFESSIONAL ENGINEER

SPS

PLANS PREPARED BY AND UNDER THE DIRECT SUPERVISION OF
STRUCTURAL PLAN SERVICE, INC.
AND KEN EHLERS, P.E.
PETER MOORE, RESIDENTIAL DESIGNER
3504 PECAN RD., GAITHERSBURG, MD 20878
peter.moore@spsi.com
(301) 515-4484

PROPOSED ADDITION
MS. REBECCA BUYAMA
144 SW NECTAR CT, LAKE CITY, FL 32024
PARCEL NO. 26-45-16-03193-002

SHEET NUMBER
A-4
PROJECT NO. 120301