



NOTES:

1. 2 LAYERS OF 1/2" CDX OR OSB "STAGGERED" NAILED USING 8d COMMON NAILS;
2. "NAILING TO BE 3" AROUND ALL EDGES AND 6" IN THE FIELD TO INTERVENING STUDS.
3. STAPLE BUILDING WRAP TO SEAL ALL LAYERED PLYBOARD AND COVER WITH 1/2" HARDIEBOARD GROOVED TO MATCH EXISTING STRUCTURE.
4. VERTICAL TRIM TO BE 1"x6" CEDAR, HORIZONTAL TRIM TO BE 1"x4" CEDAR WITH SHIPLAP JOINTS.
5. PAINT ALL SOFFIT, FACIA AND TRIM USING 1 LAYER OF UNDERCOAT AND 2-3 COATS OF OLYMPIC #D65-1 (NIGHT FROST) PAINT.
6. PAINT CONCRETE MASONRY WITH 1 LAYER OF UNDERCOAT AND 2-3 COATS OF OLYMPIC #D61-6 (NIGHT WATCH) PAINT.
7. PAINT HARDIE BOARD (FIELD) WITH 1 LAYER OF UNDERCOAT AND 2-3 COATS OF OLYMPIC #D61-4 (SCARBOROUGH) PAINT.

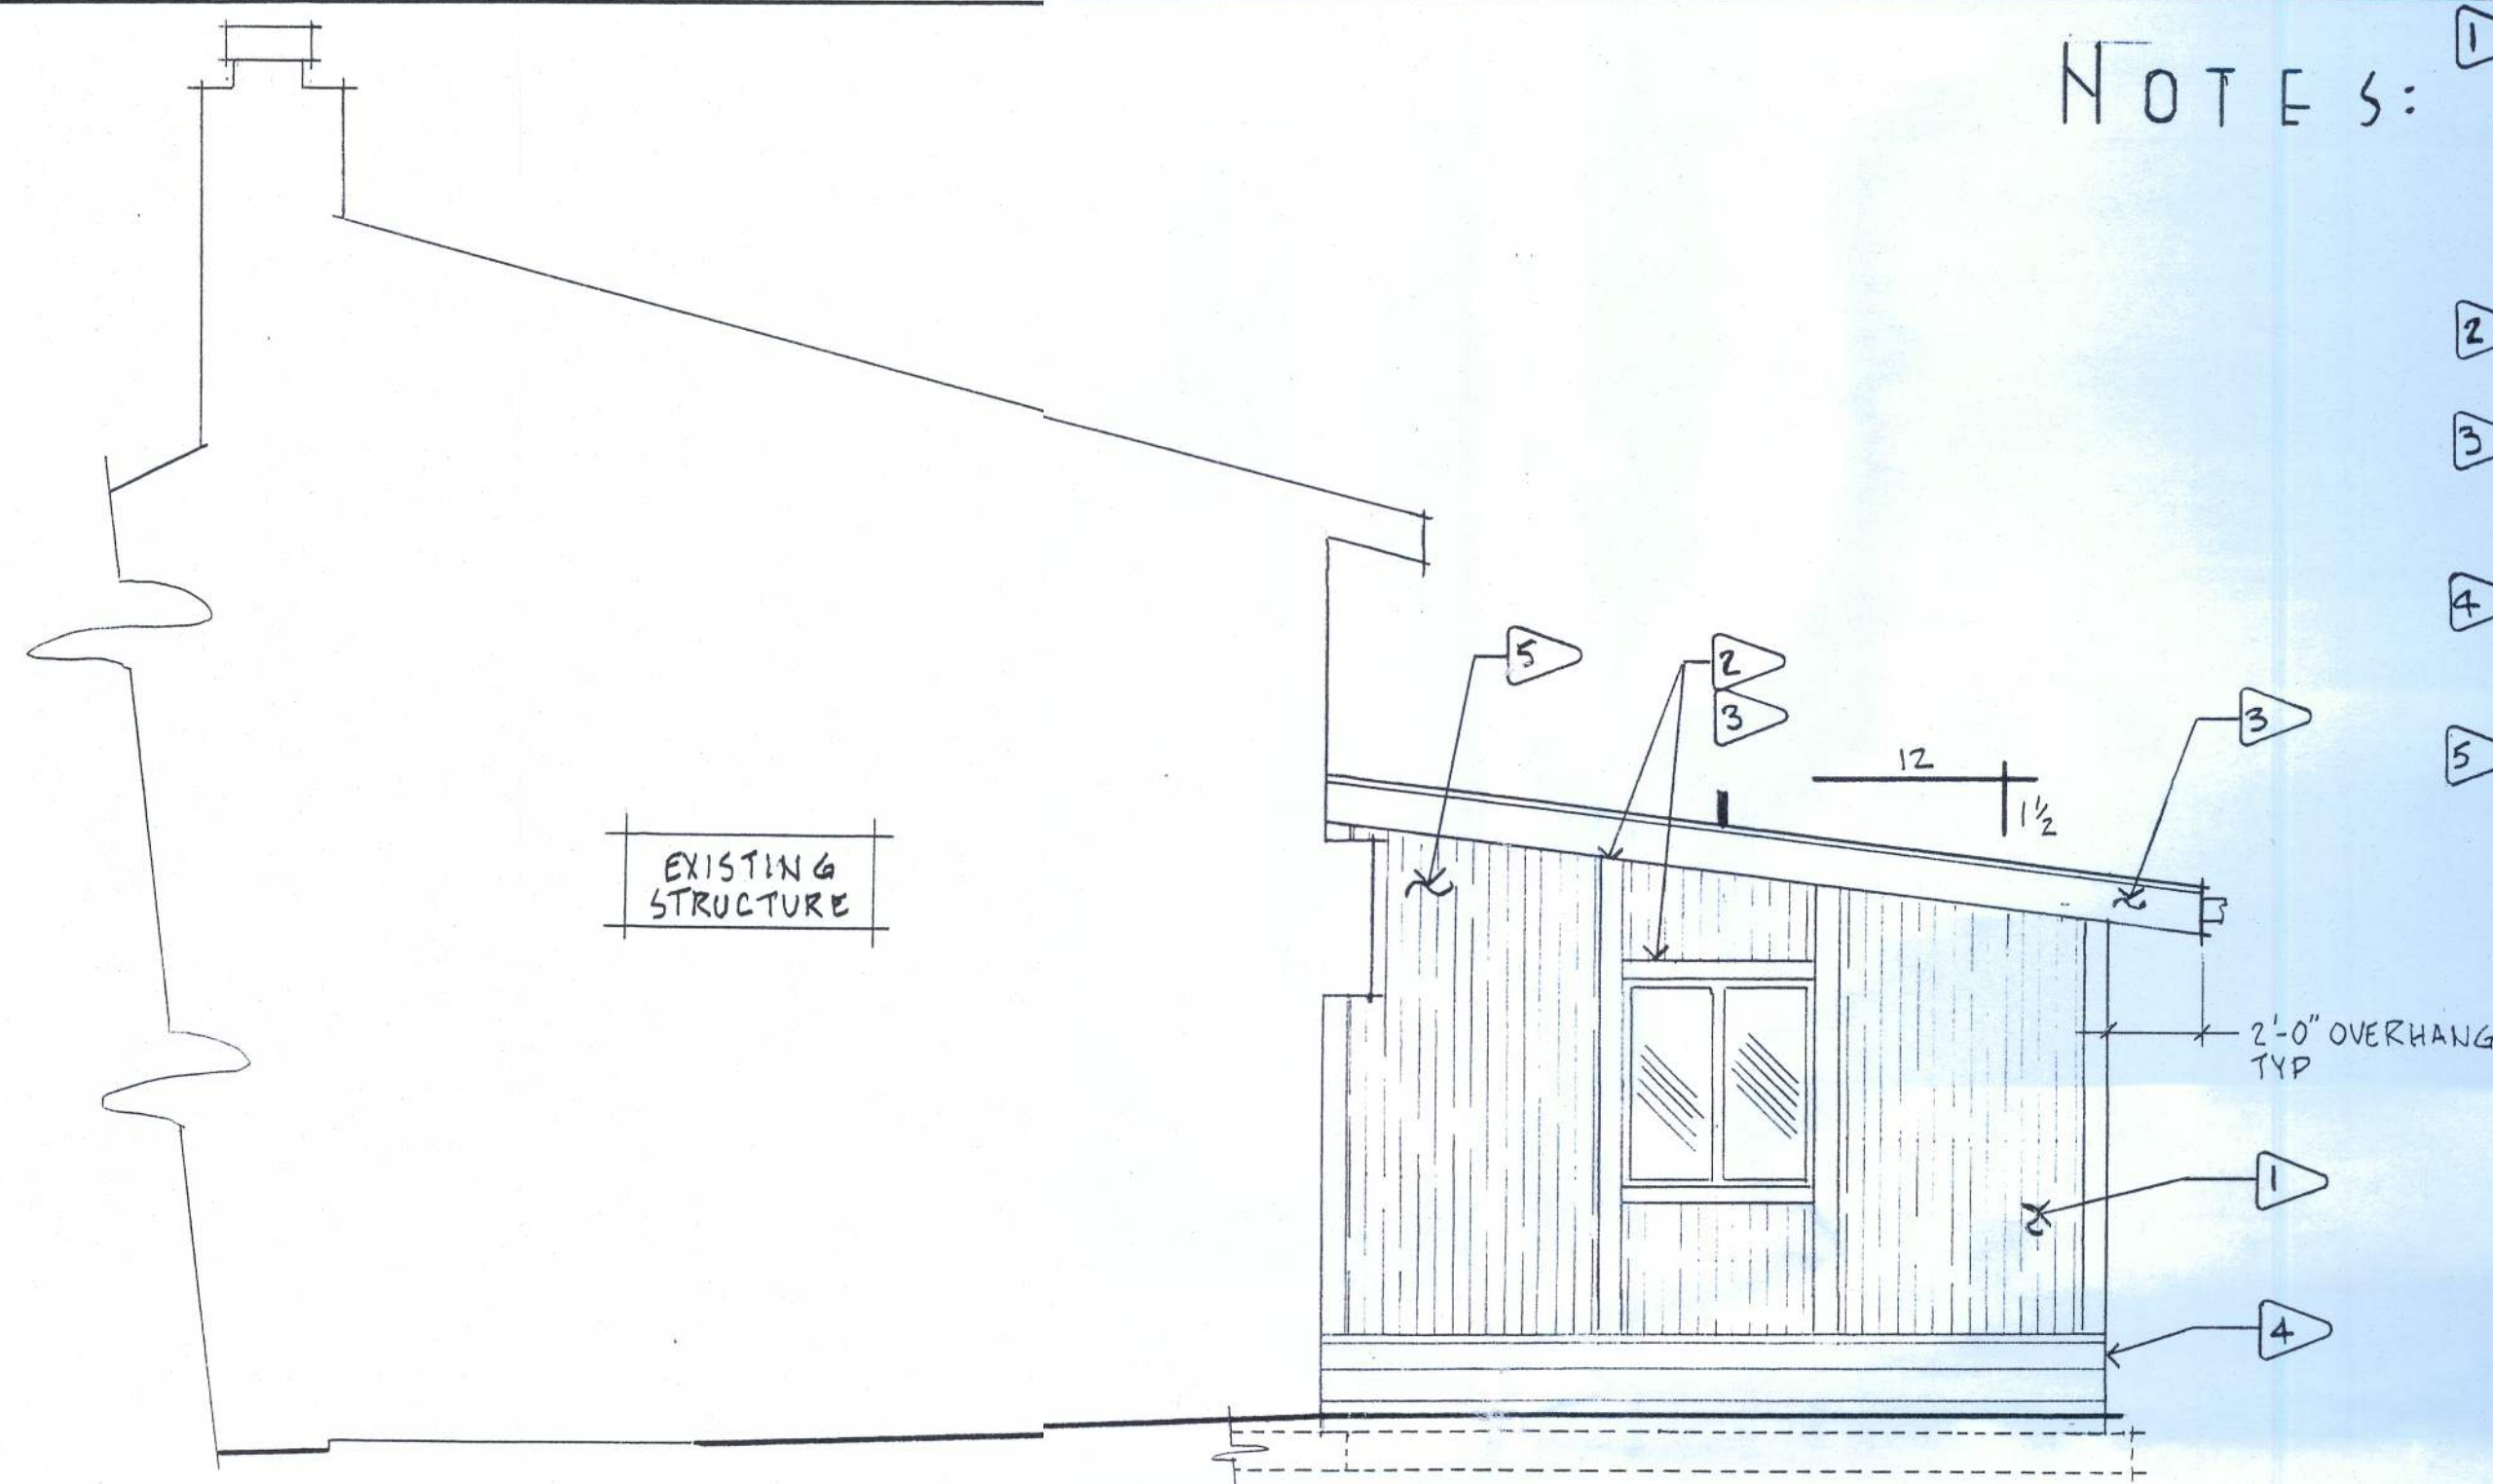


WEST ELEVATION
SCALE = 1/4" = 1'-0"

— SHEAR WALL CRITERIA —
B BUILDING CATEGORY - II
LO. WIND SPEED CAT - 120 MPH
LOCATION SOUTH OF CR240
REFER TO SHEET T-1, NO. 1 FOR
WIND LOAD DATA AND EXPOSURE.

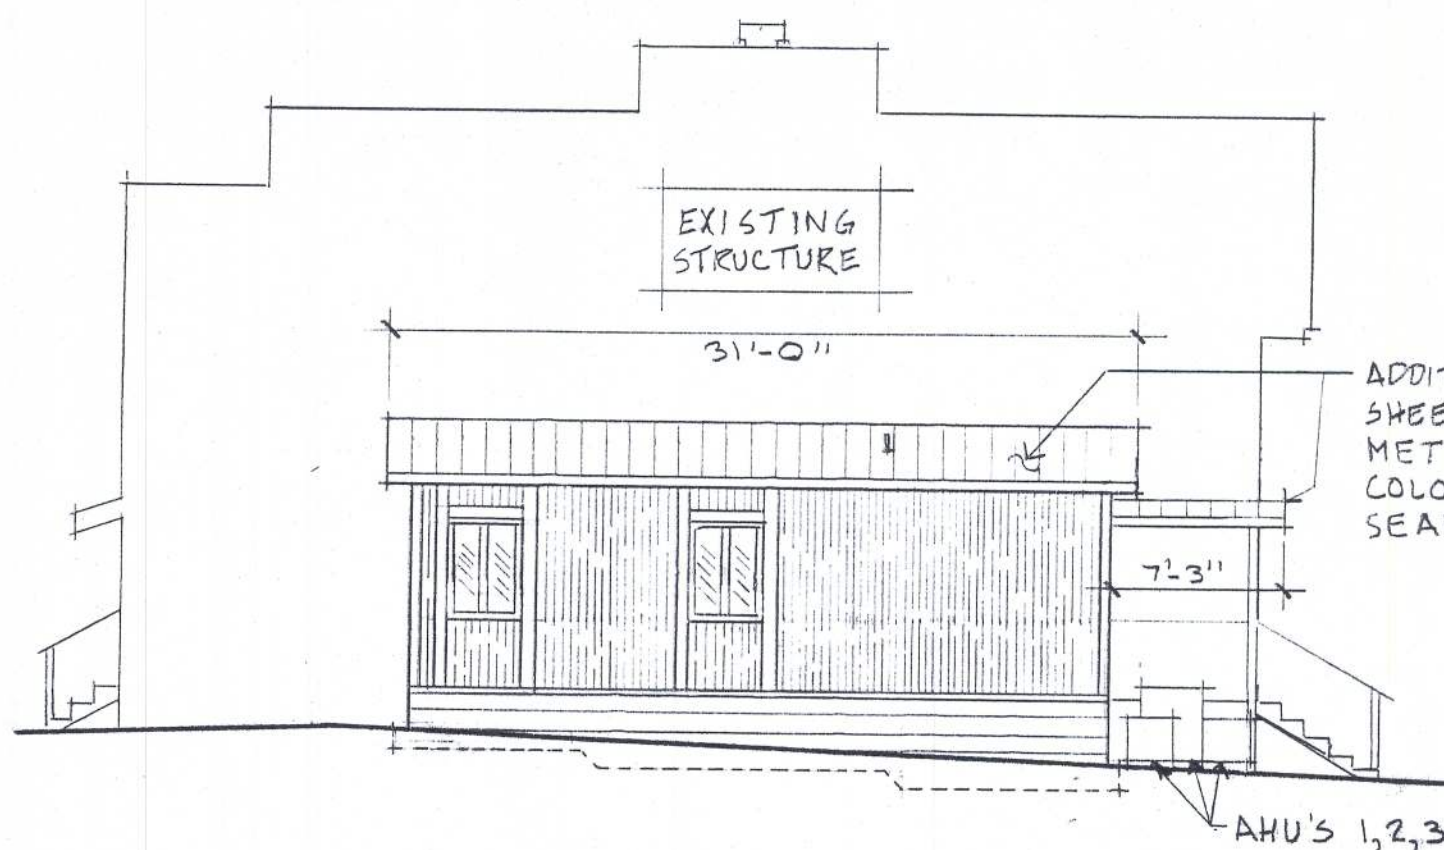

SOUTH
SCALE = 1/8" = 1'-0"

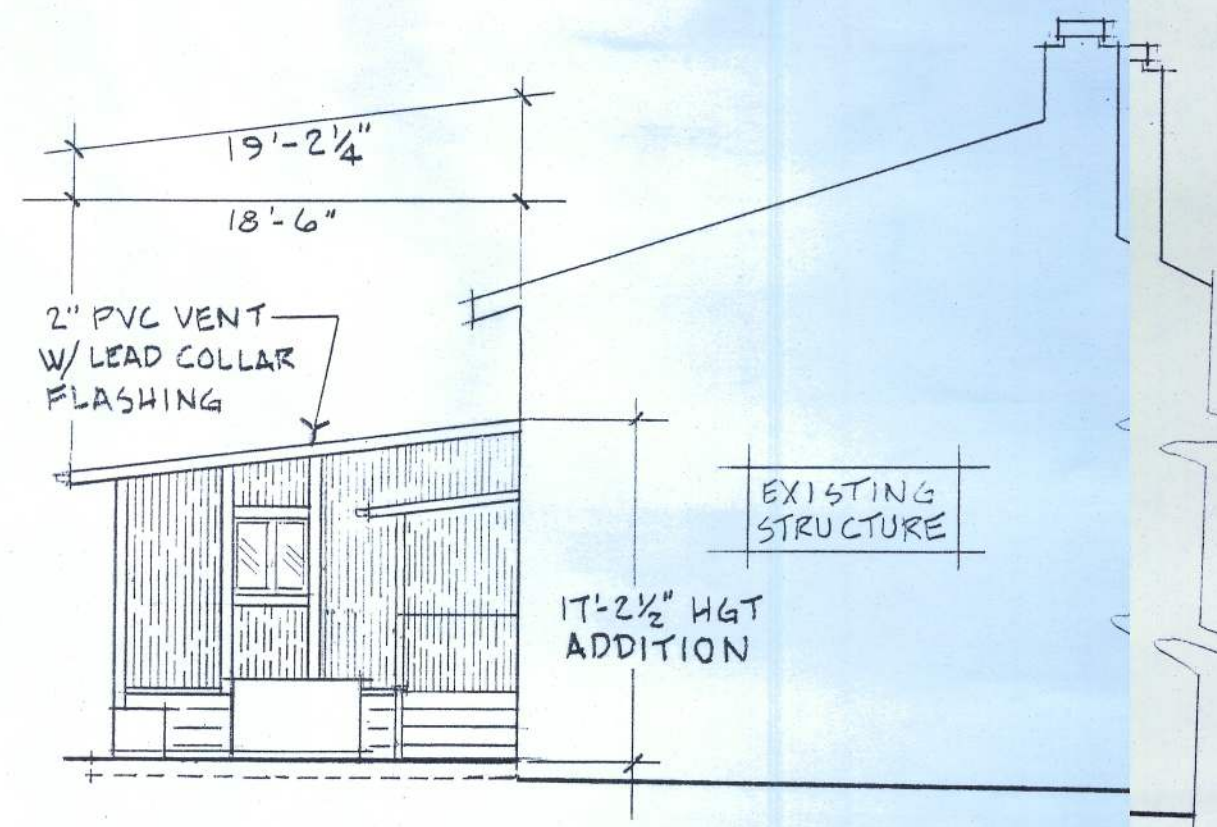

EAST
SCALE = 1/8" = 1'-0"

PROJECT: SPENCE RESIDENCE		
B+B ADDITION, 1905 W LONCALA LOOP		
SHEET TITLE:		
ELEVATION PLAN		
DRAWN BY:	DATE:	SHT. NO.
GD SPENCE	4 20 2014	A-1 4