


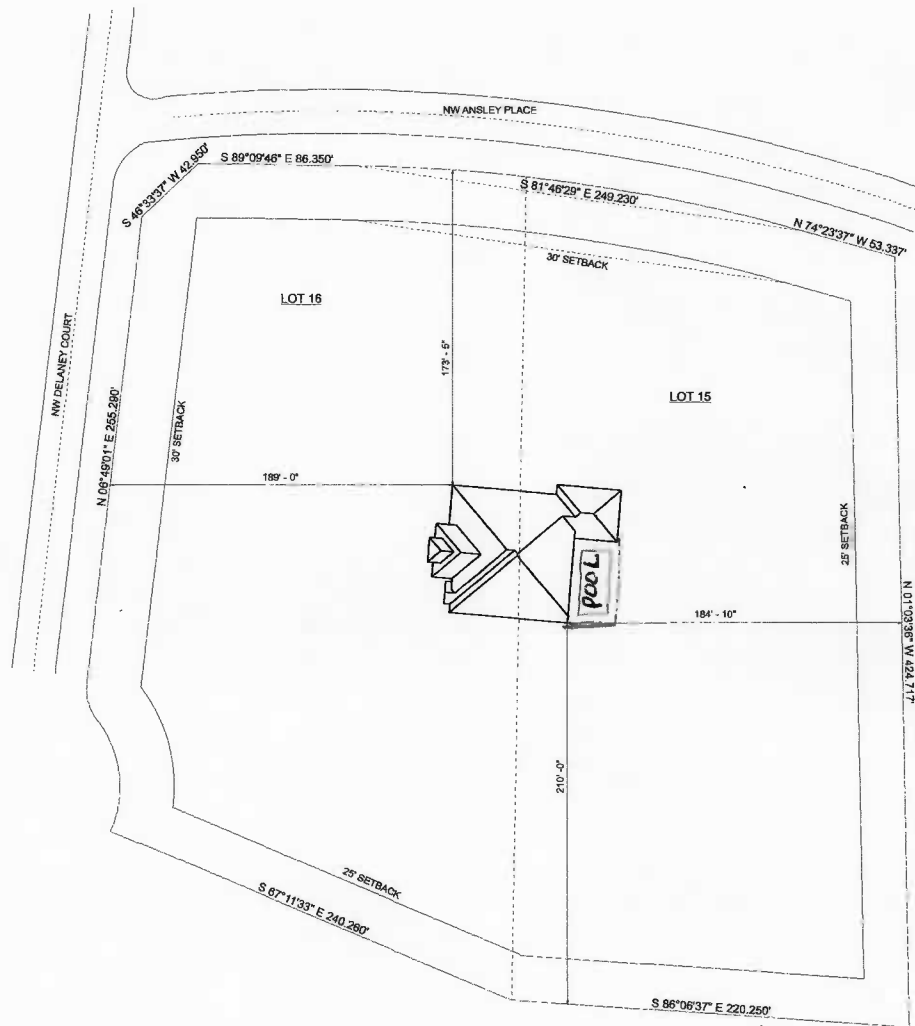

SCALE: 1" = 30'

PARCEL 20-35-16-02202-115

LOTS 15 AND 16 OF HIGH POINTE, A SUBDIVISION
ACCORDING TO THE PLAT THEREOF AS RECORDED IN
PRRD BOOK 1, PAGES 28 THROUGH 31, OF THE PUBLIC
RECORDS OF COLUMBIA COUNTY, FLORIDA.

REVISIONS

DATE	BY	DESCRIPTION

DESIGN BY:

TRADEMARK
Construction Group, Inc.

CERTIFIED GENERAL CONTRACTOR
CGC1514780

750 SW MAIN BLVD.
LAKE CITY, FL 32025
(386)755-5254

CES
Crows Engineering Services, LLC

CERTIFICATE OF AUTHORIZATION
NO. 28022

P.O. BOX 570
LAKE CITY, FL 32056
PHONE: 386.754.4085

Brett A. Crows, P.E. 65592

DRAWN BY:

TM

APPROVED BY:

BC

TERRELL RESIDENCE

SITE PLAN

PROJECT NO.

R20.003

SHEET

S-1