





| REVISIONS       |
|-----------------|
| August 30, 2005 |
|                 |
|                 |
|                 |
|                 |

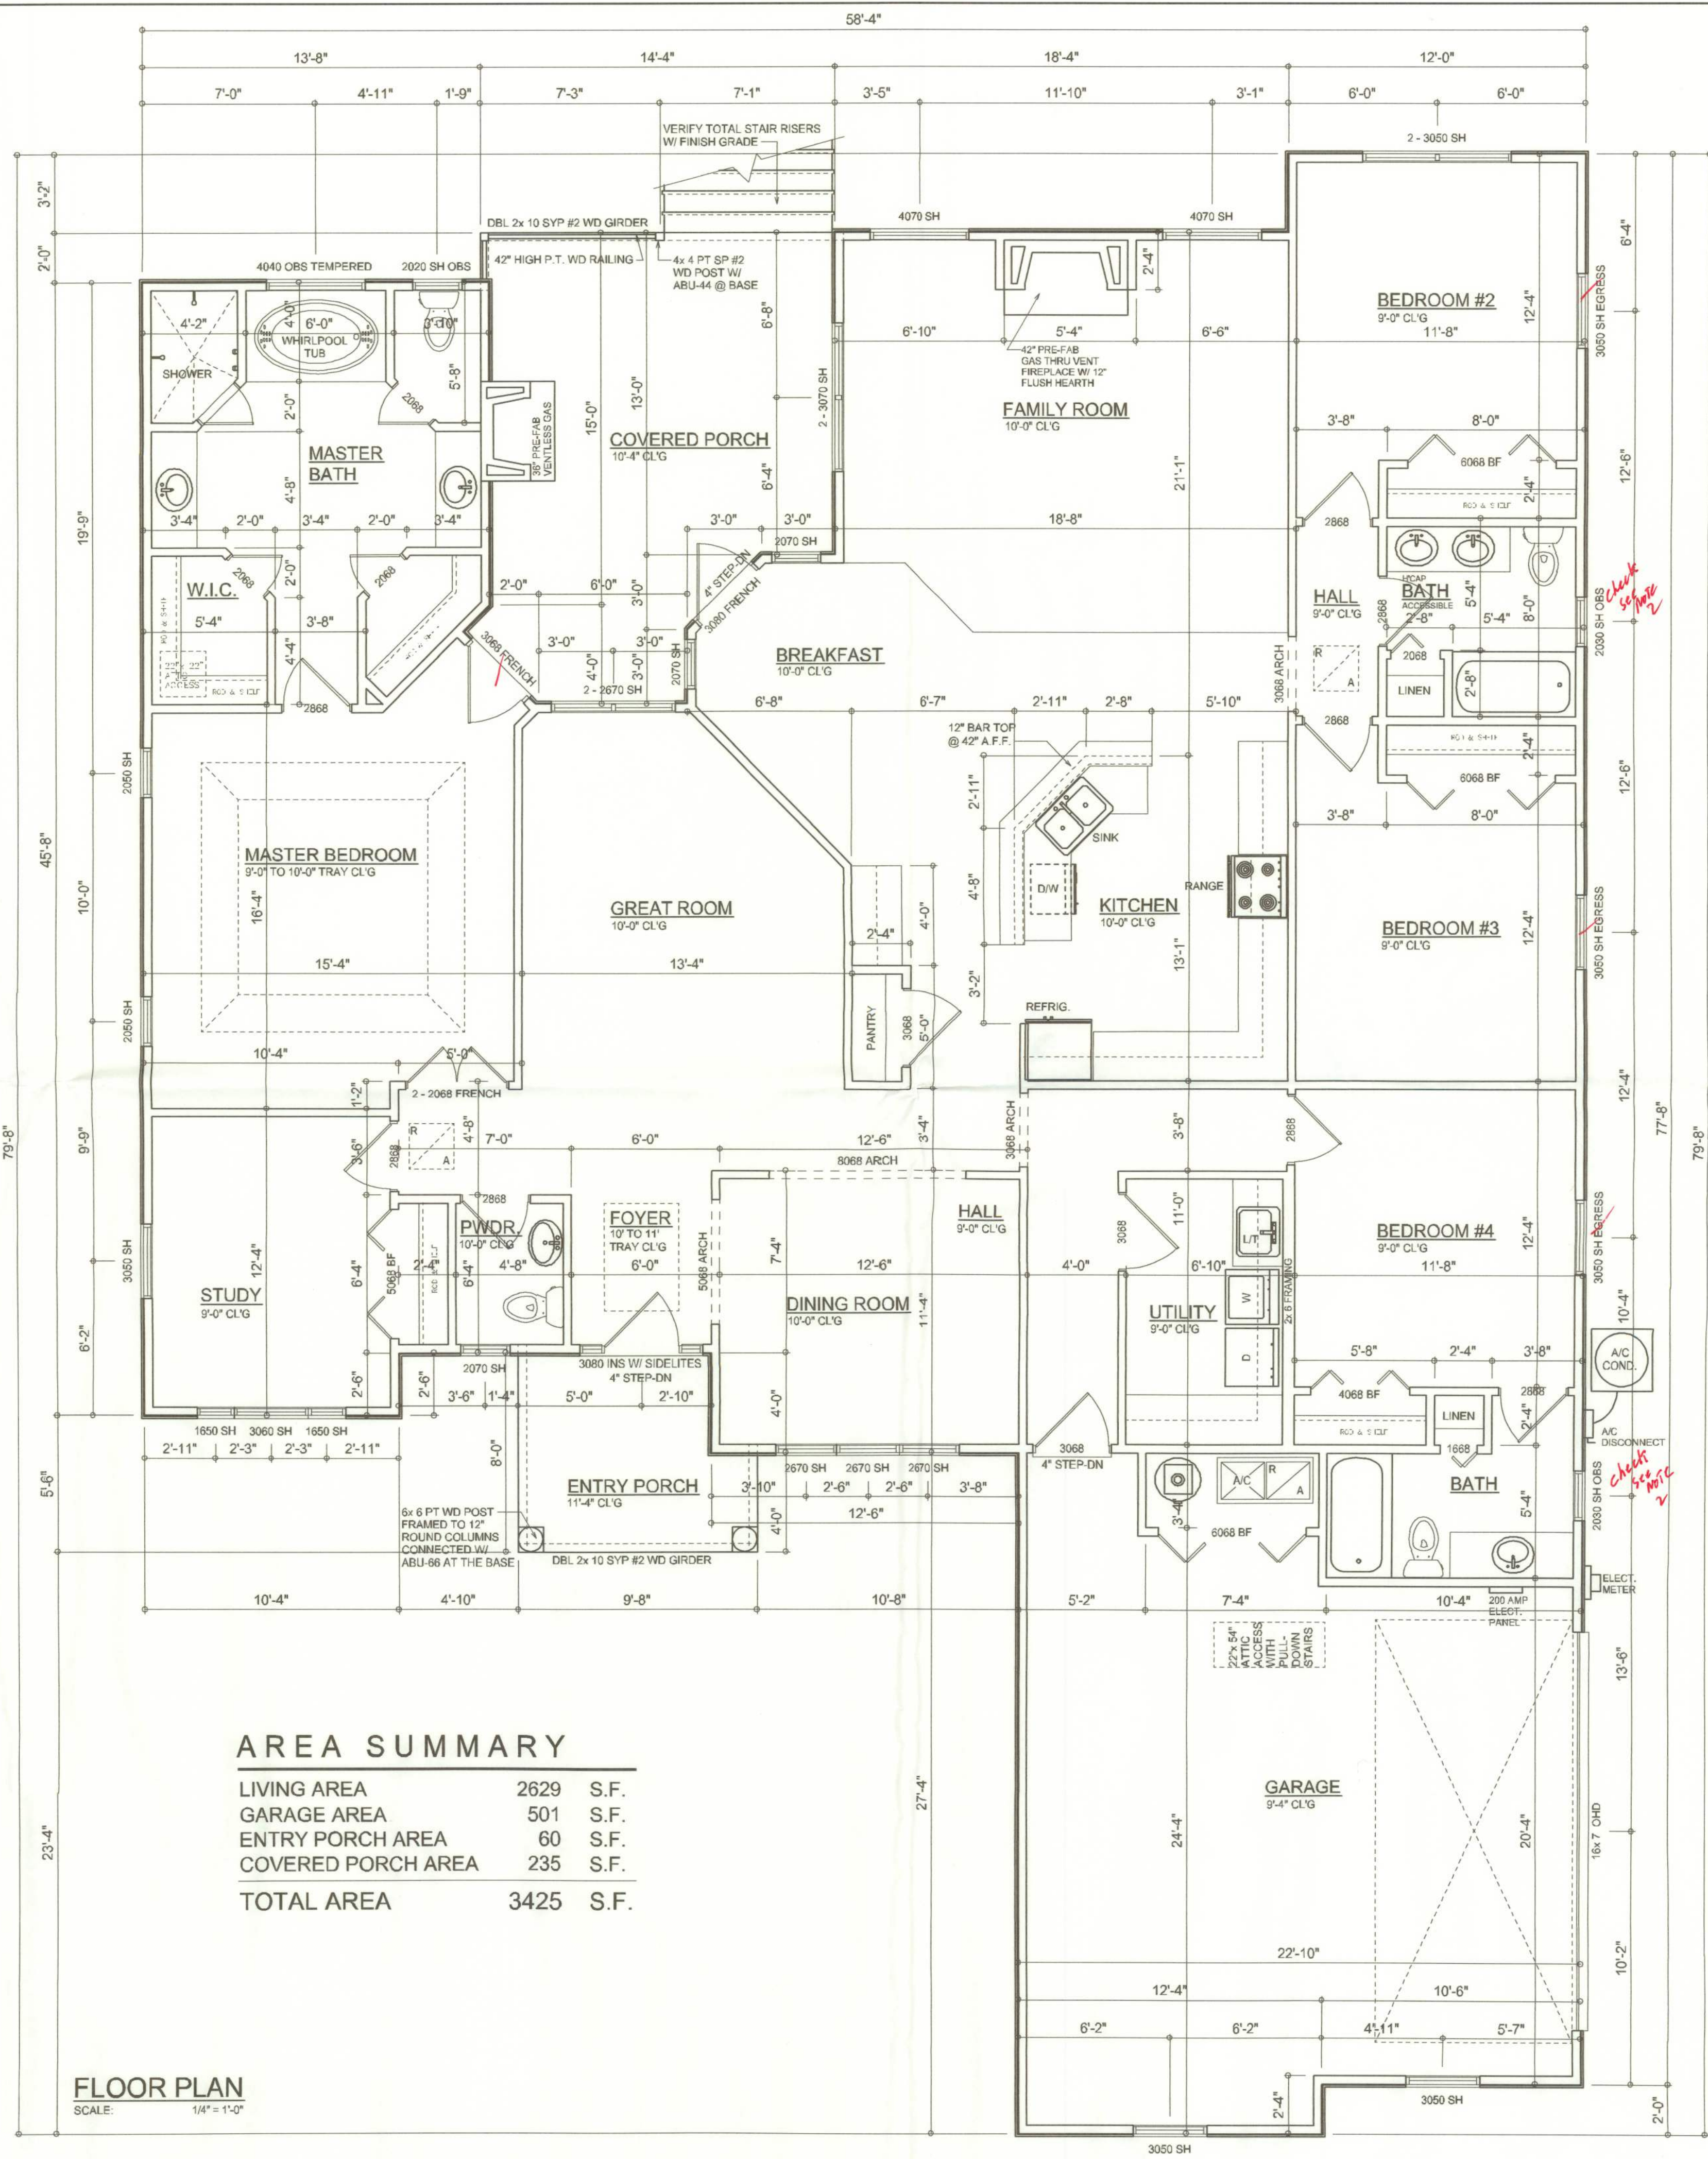

**FLOOR PLAN**  
SCALE: 1/4" = 1'-0"

A NEW SPEC FOR:  
**SETH HEITZMAN**  
PROJECT ADDRESS: LOT 30, SPRING HOLLOW, LAKE CITY, FLORIDA 32055

©WILLIAM MYERS  
DESIGN  
P.O. BOX 1513  
LAKE CITY, FL 32056  
(386) 758-8406  
wm@willmyers.net

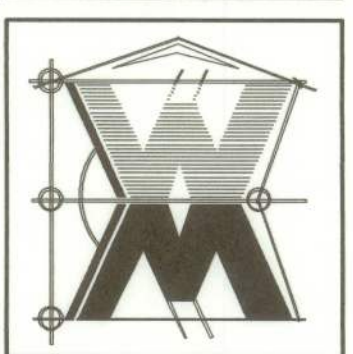

JOB NUMBER  
050814

SHEET NUMBER  
**A.4**  
OF 5 SHEETS

*Wm C. Myers*