


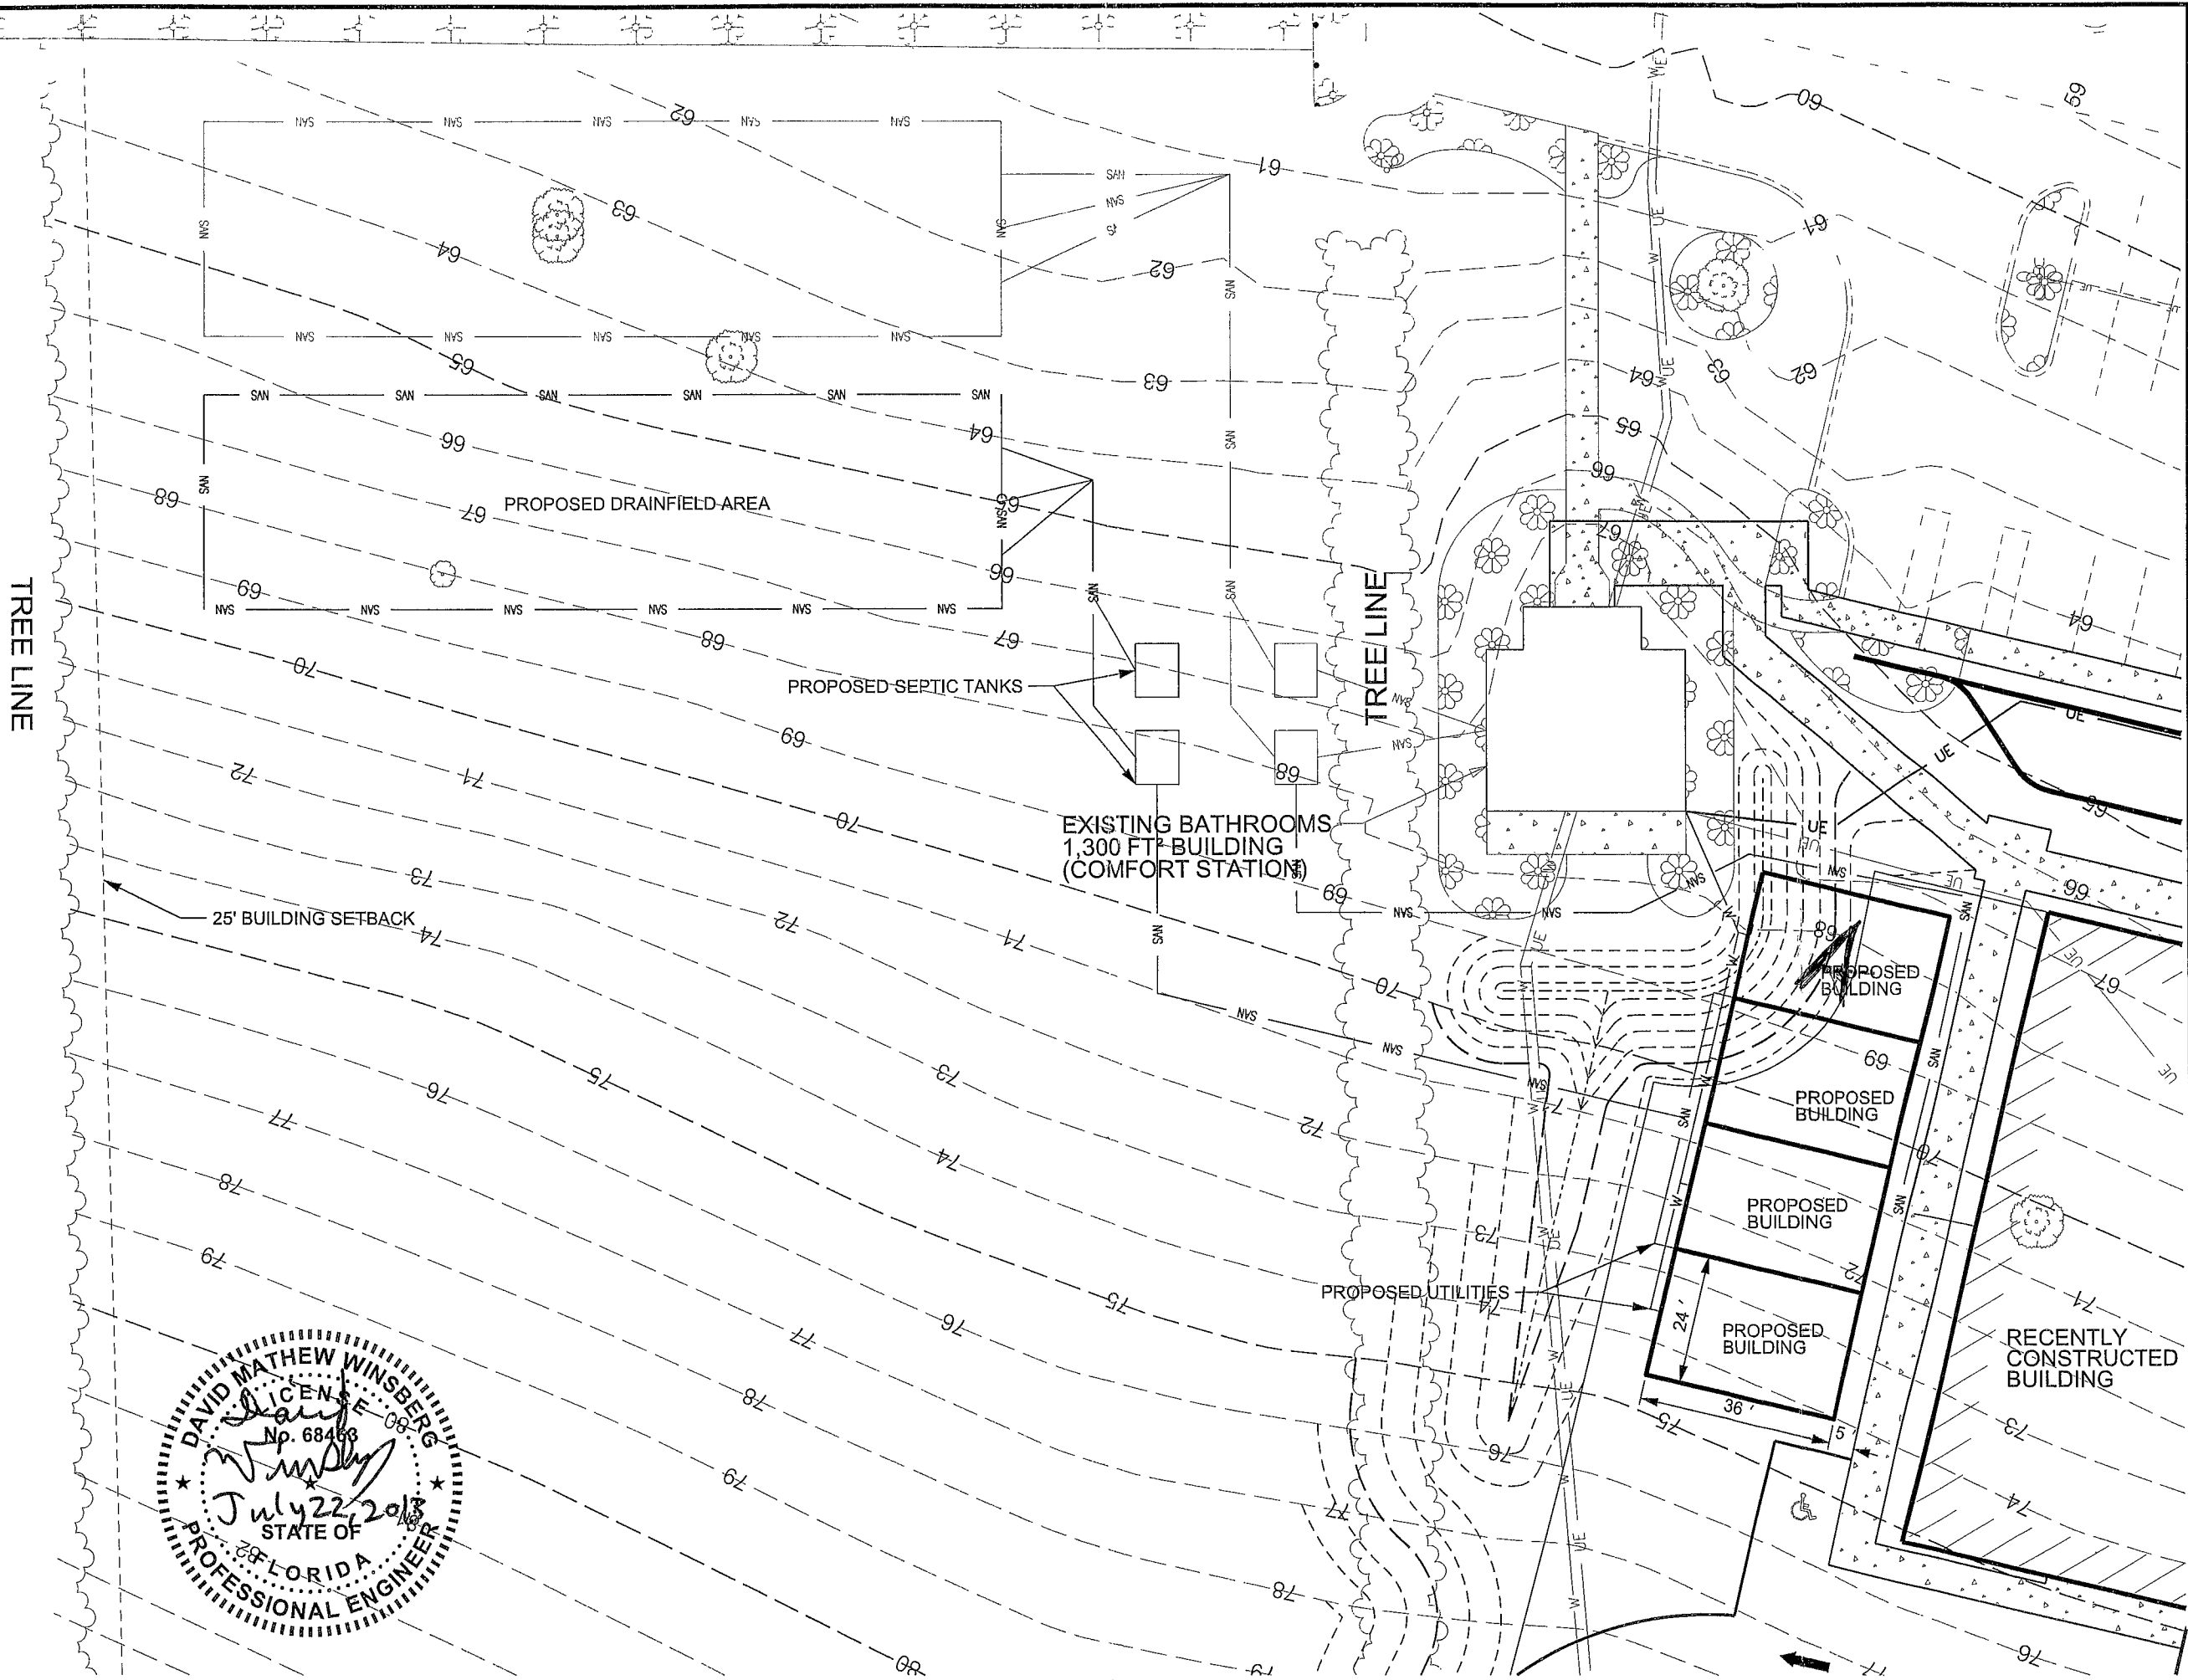

| DATE | REVISION NOTES |
|------|----------------|
|      |                |
|      |                |
|      |                |
|      |                |

**BELMONT ACADEMY  
PORTABLE CLASSROOM STRUCTURES**

SITE PLAN

David M. Winsberg  
**Winsberg, Inc.**  
P.O. Box 2815  
Lake City FL, 32056  
PE# 68463 - CA# 29596

For Permitting and  
Review. Not Final.

|                          |                         |
|--------------------------|-------------------------|
| DRAWN BY<br><b>DW</b>    | CHECKED BY<br><b>DW</b> |
| PROJECT #<br><b>1130</b> | SHEET                   |