



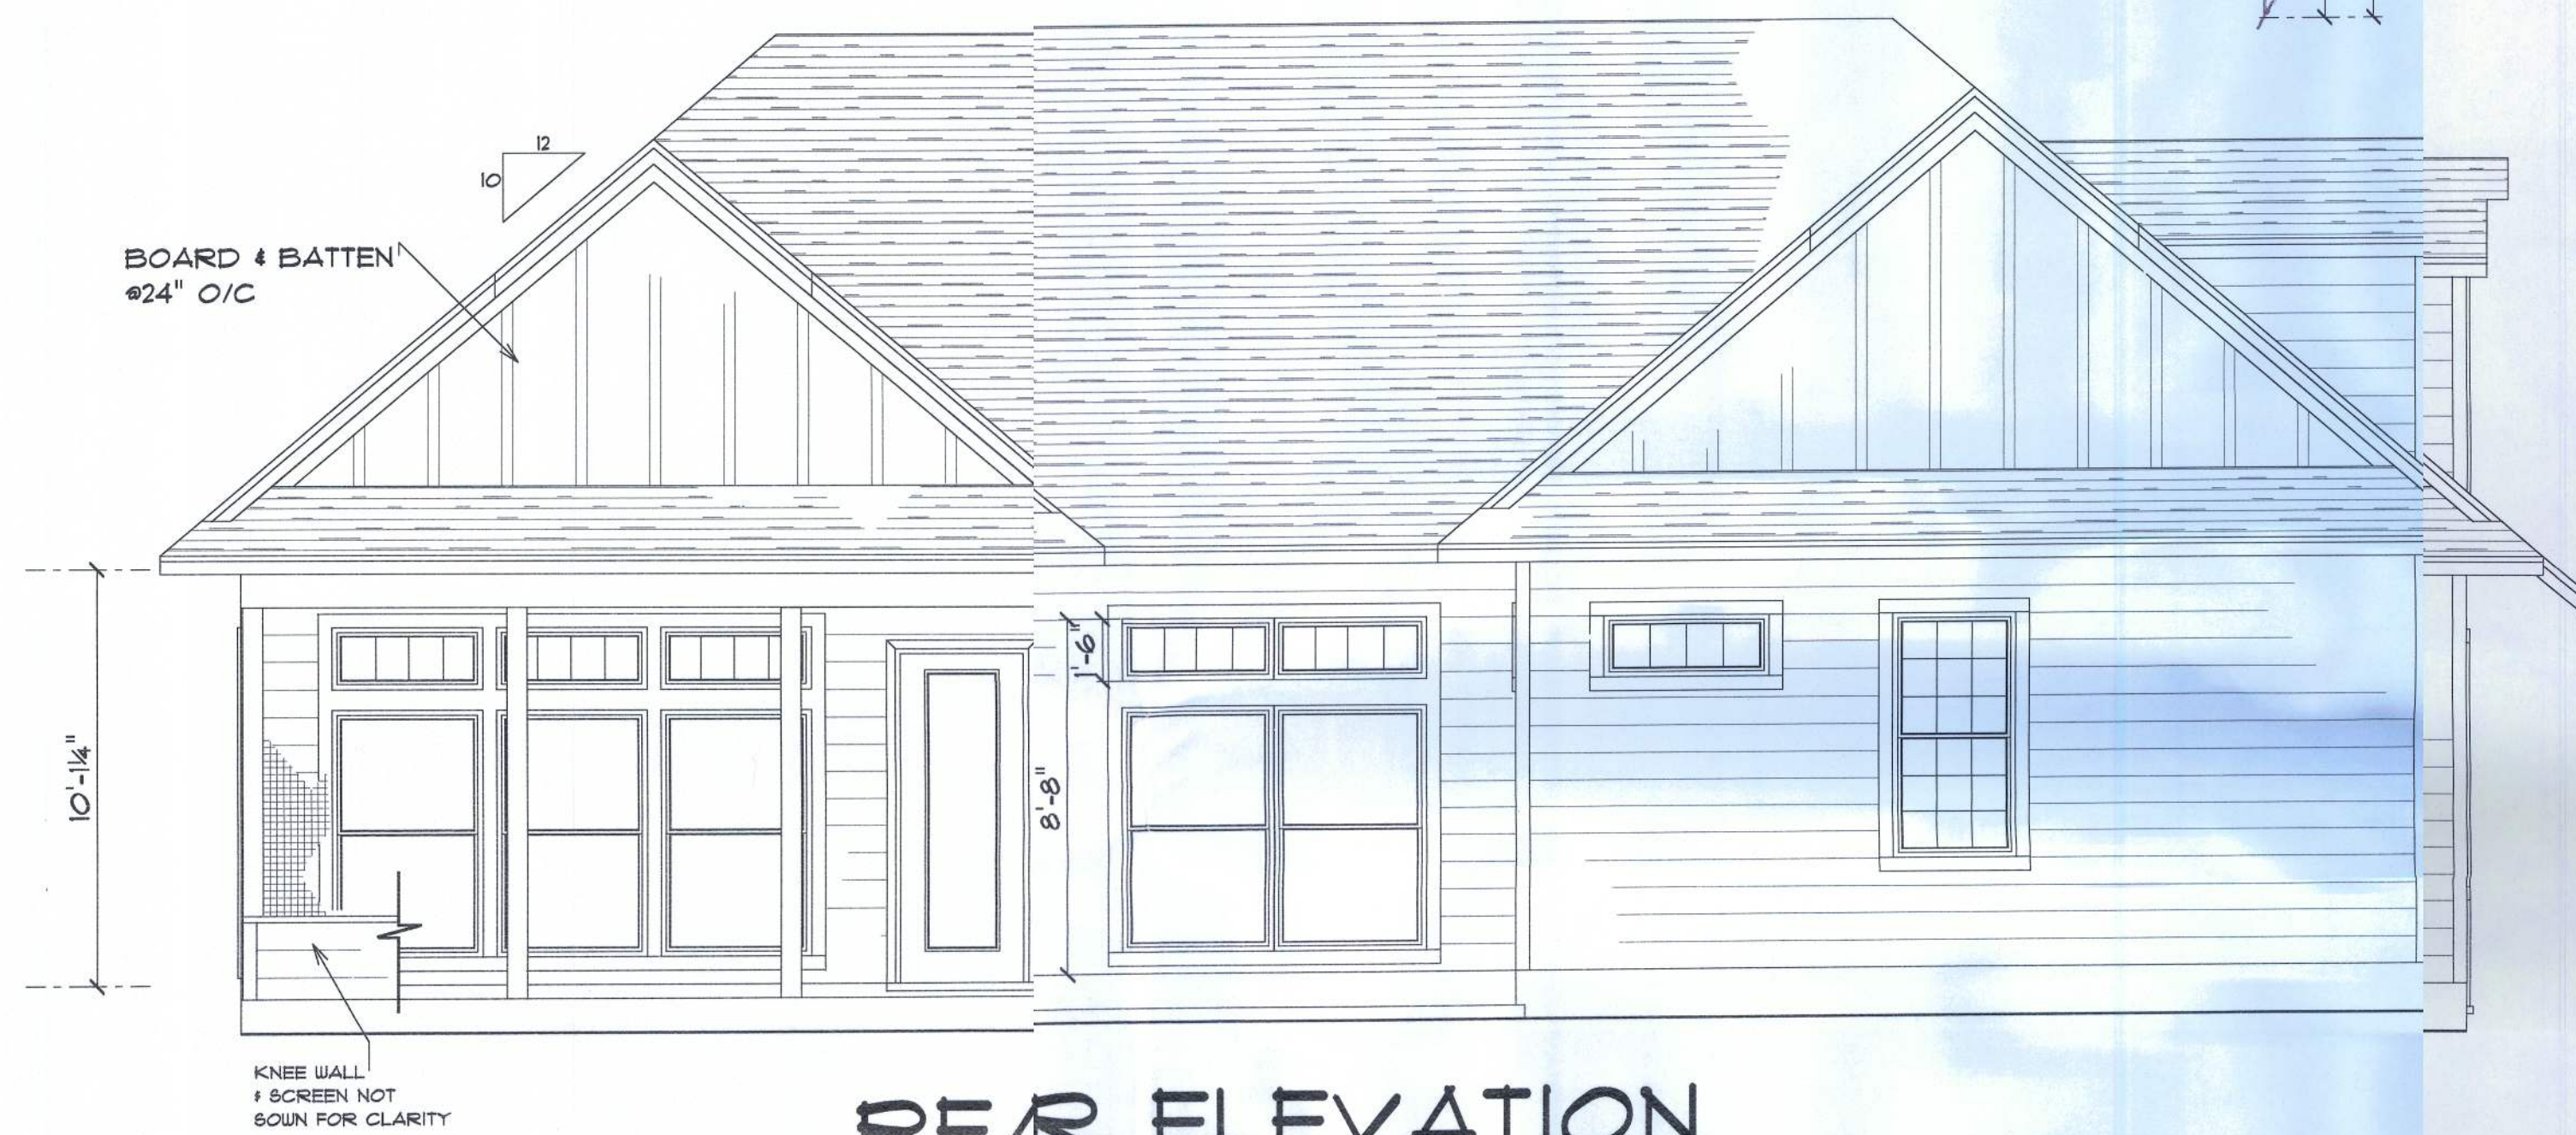

REAR ELEVATION

23' 8"
RAISED HEEL
GARAGE WALL HEIGHT
3'-0 3/16"
9'-1 1/4"
6'-6"

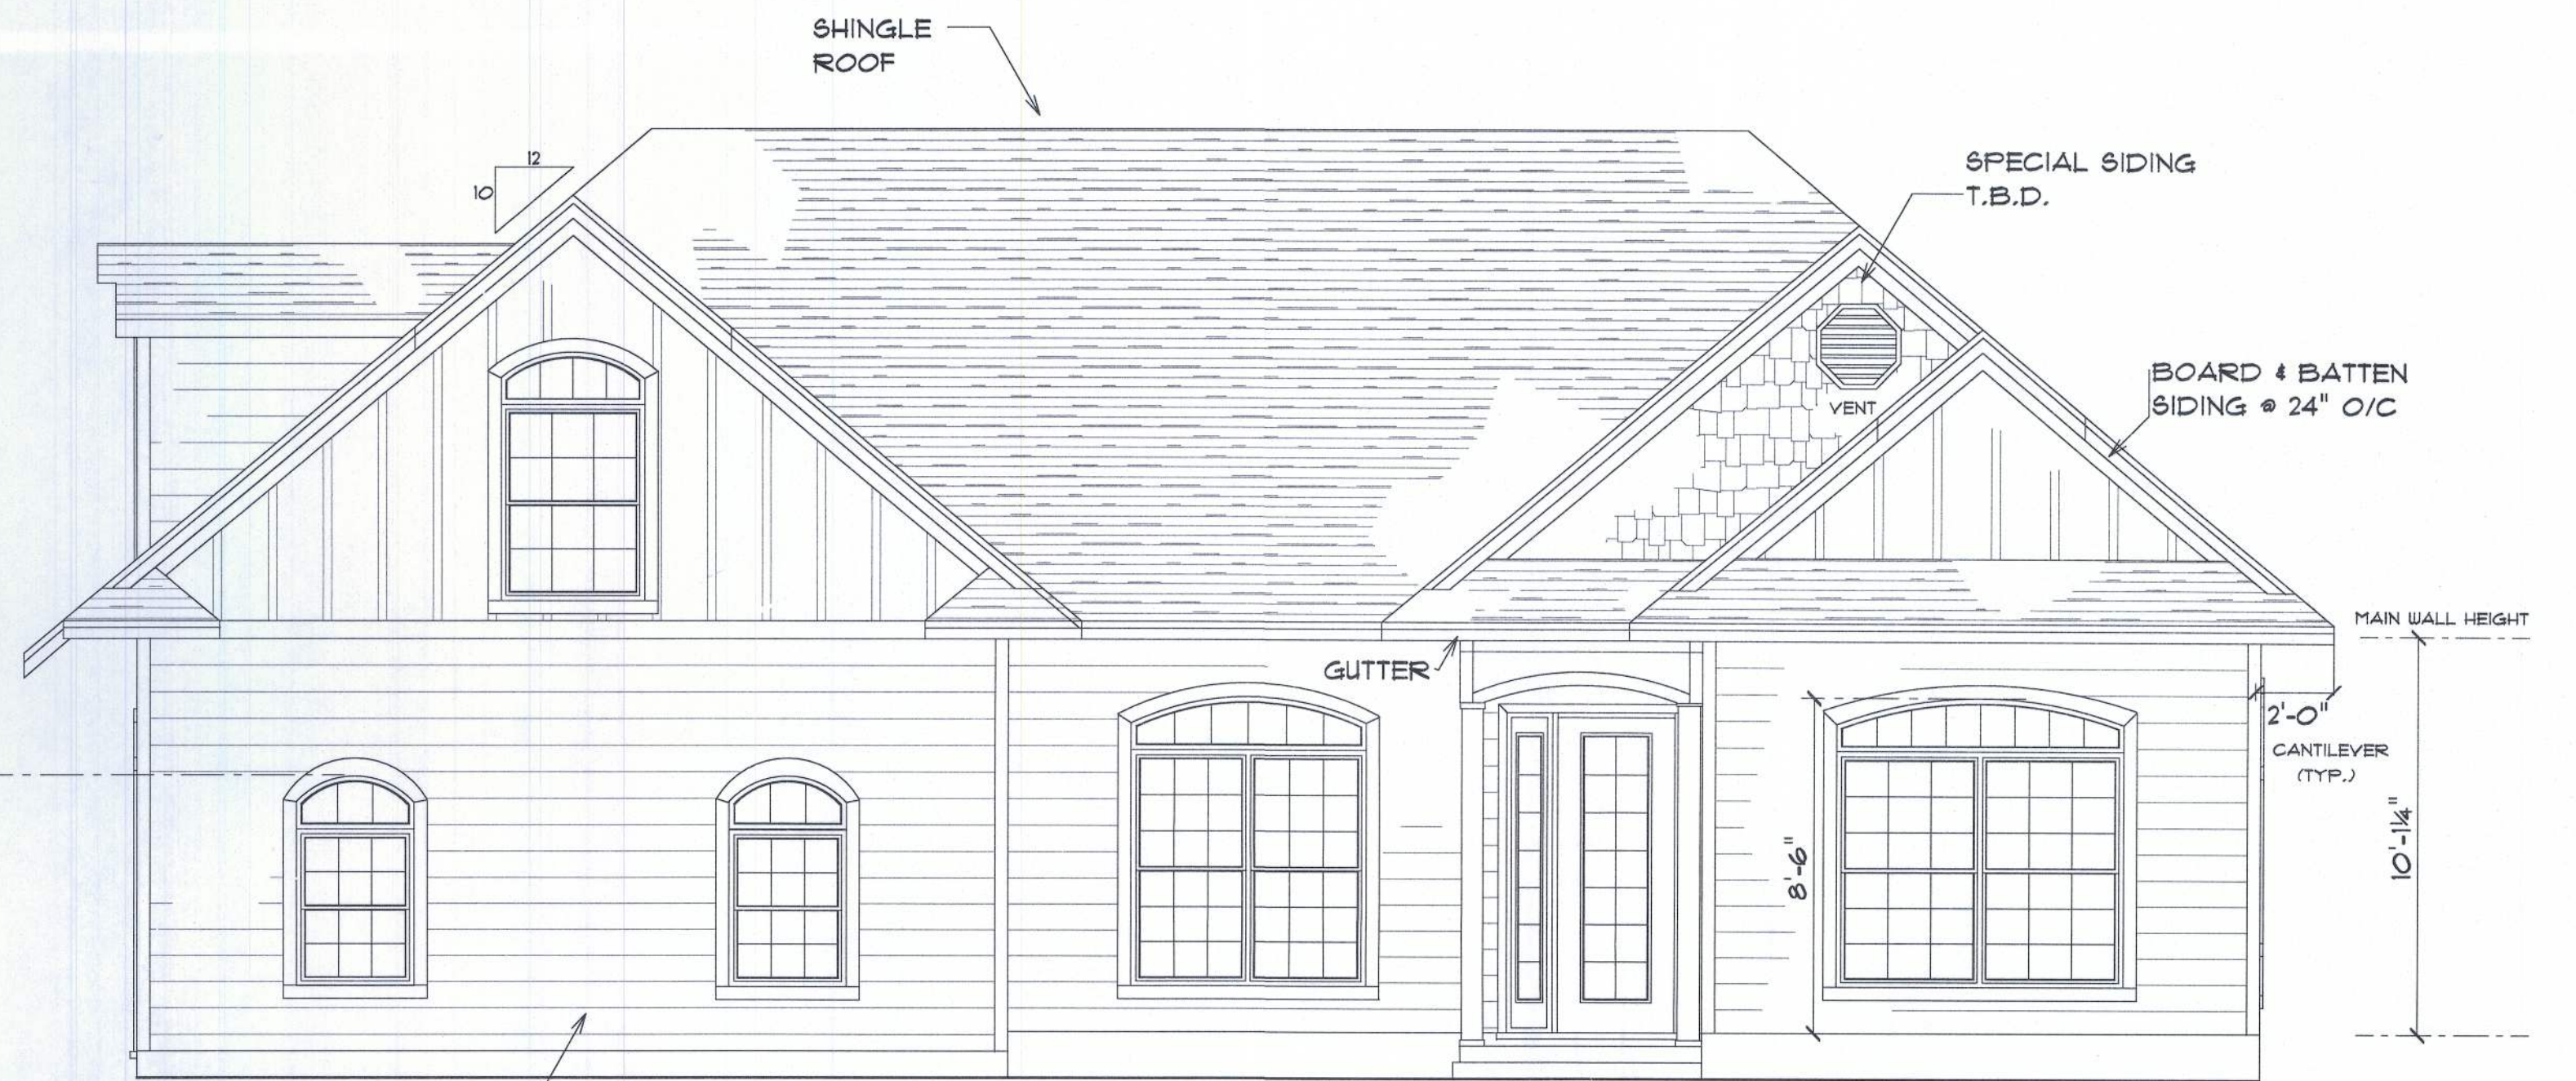

FRONT ELEVATION

WINDOWS ARE SHOWN
FOR LOCATION AND SIZE
EXACT STYLE AND MANUFACTURER
IS TO BE DETERMINED BY OTHERS



LEFT ELEVATION

NELSON RESIDENCE

SCALE 1/4" = 1'
DRAWN BY P.A.C.
APPROVED

O'NEIL
CONSTRUCTION

COLACINO
DRAFTING & DESIGN
PH. 352-472-3462

DATE 6/7/11
REVISED 6/13/11
PROVIDED 6/20/11