


REVISIONS	


SOFTPLAN
ARCHITECTURAL DESIGN SOFTWARE



FRONT ELEVATION

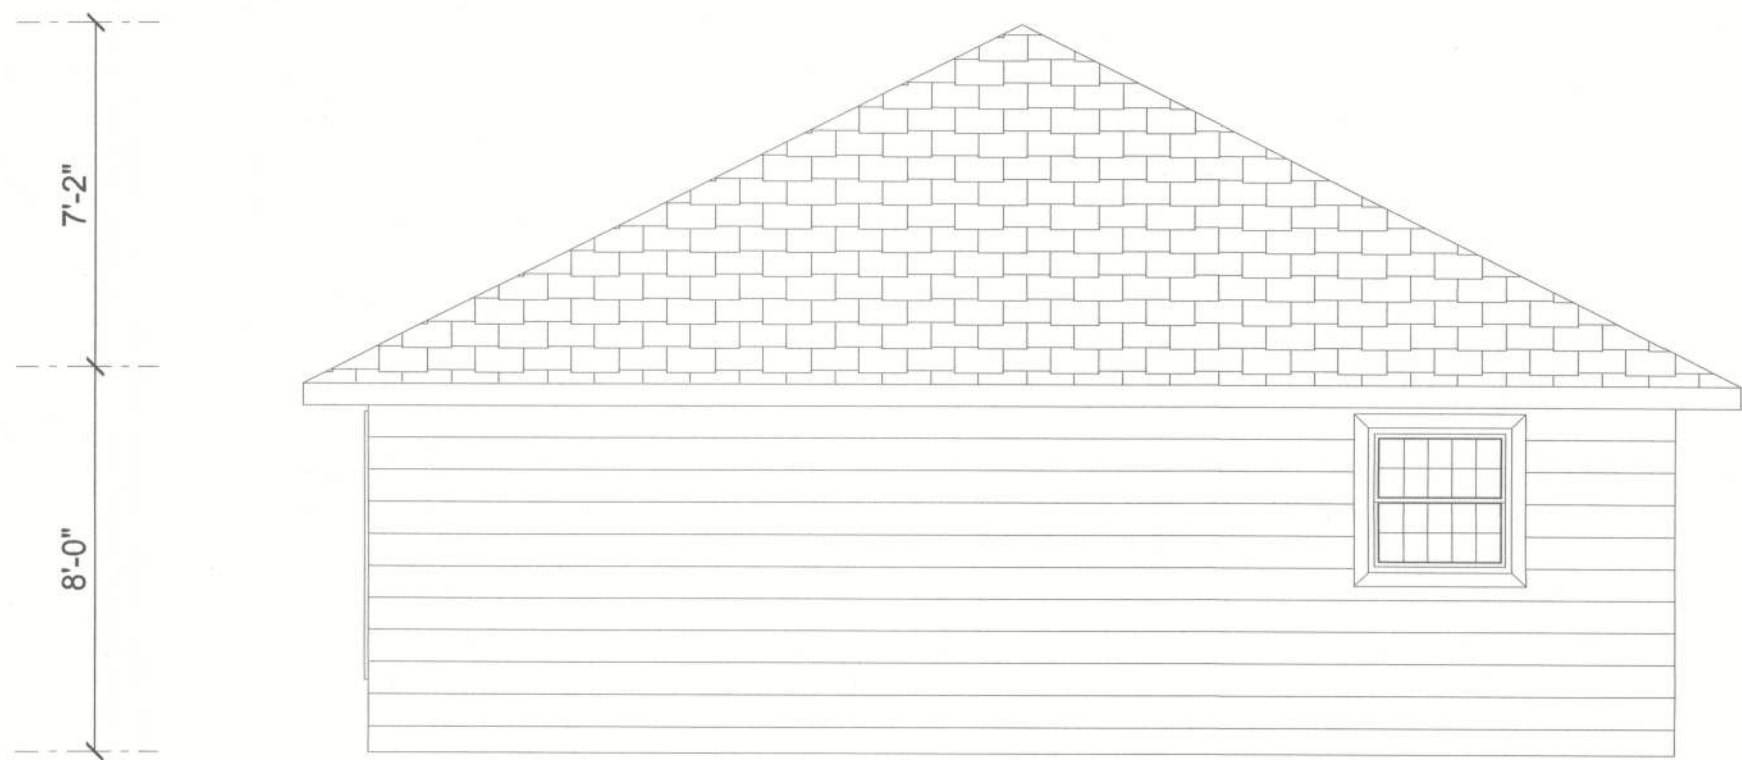

RIGHT ELEVATION

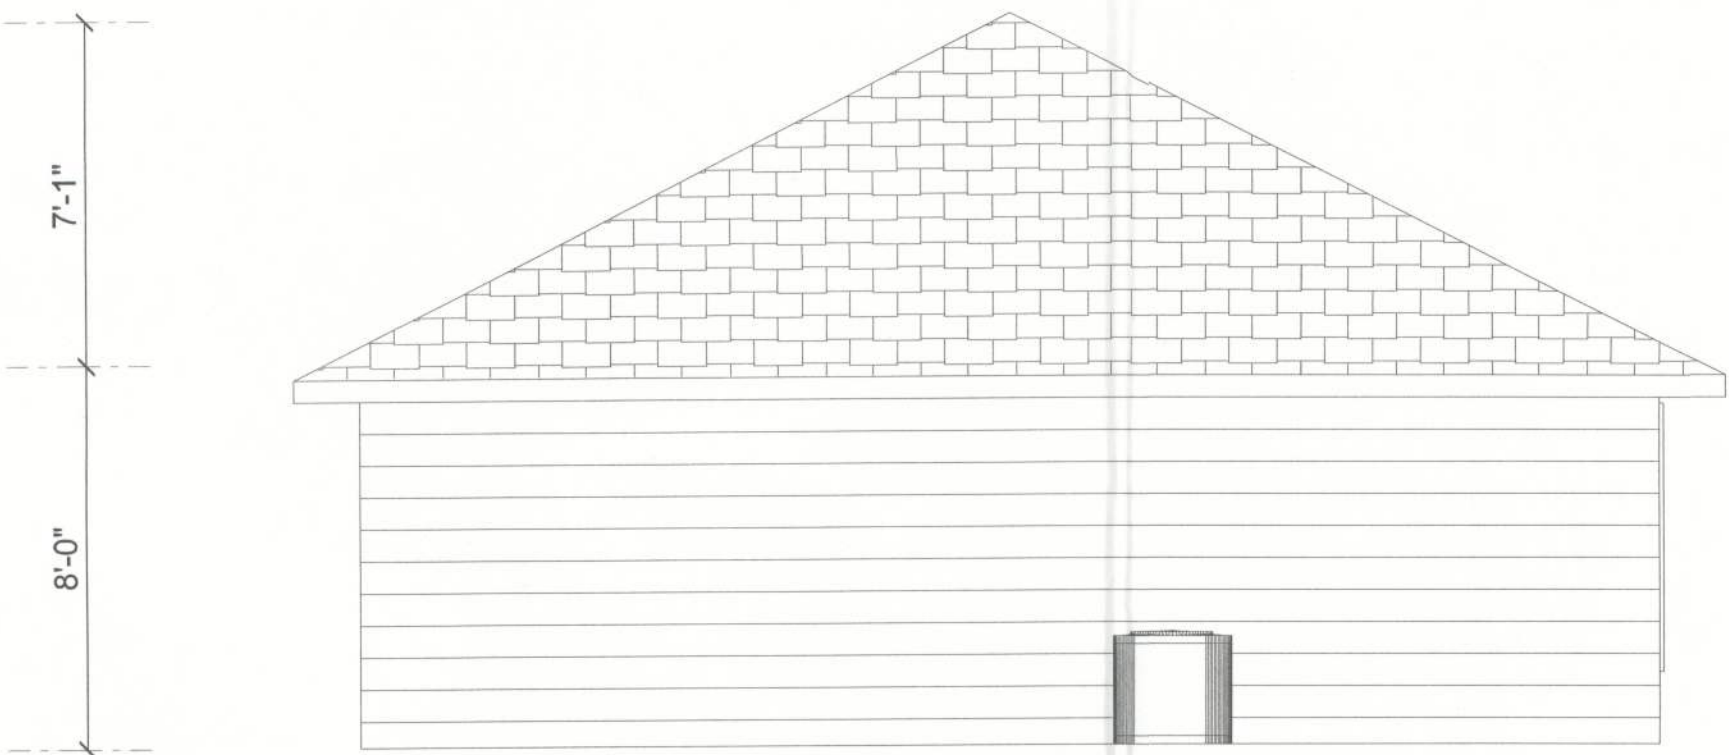

LEFT ELEVATION



REAR ELEVATION

HOME TOWN HOMES

MURPHY RES.
ADDRESS:
COLUMBIA COUNTY

PRINTED DATE: February 01, 2012	
DRAWN BY: JFB	CHECKED BY:
DESIGNED BY: HOMETOWN HOMES	
FINALES DATE:	
JOB NUMBER:	
DRAWING NUMBER A2	
1 OF 3 SHEETS	