


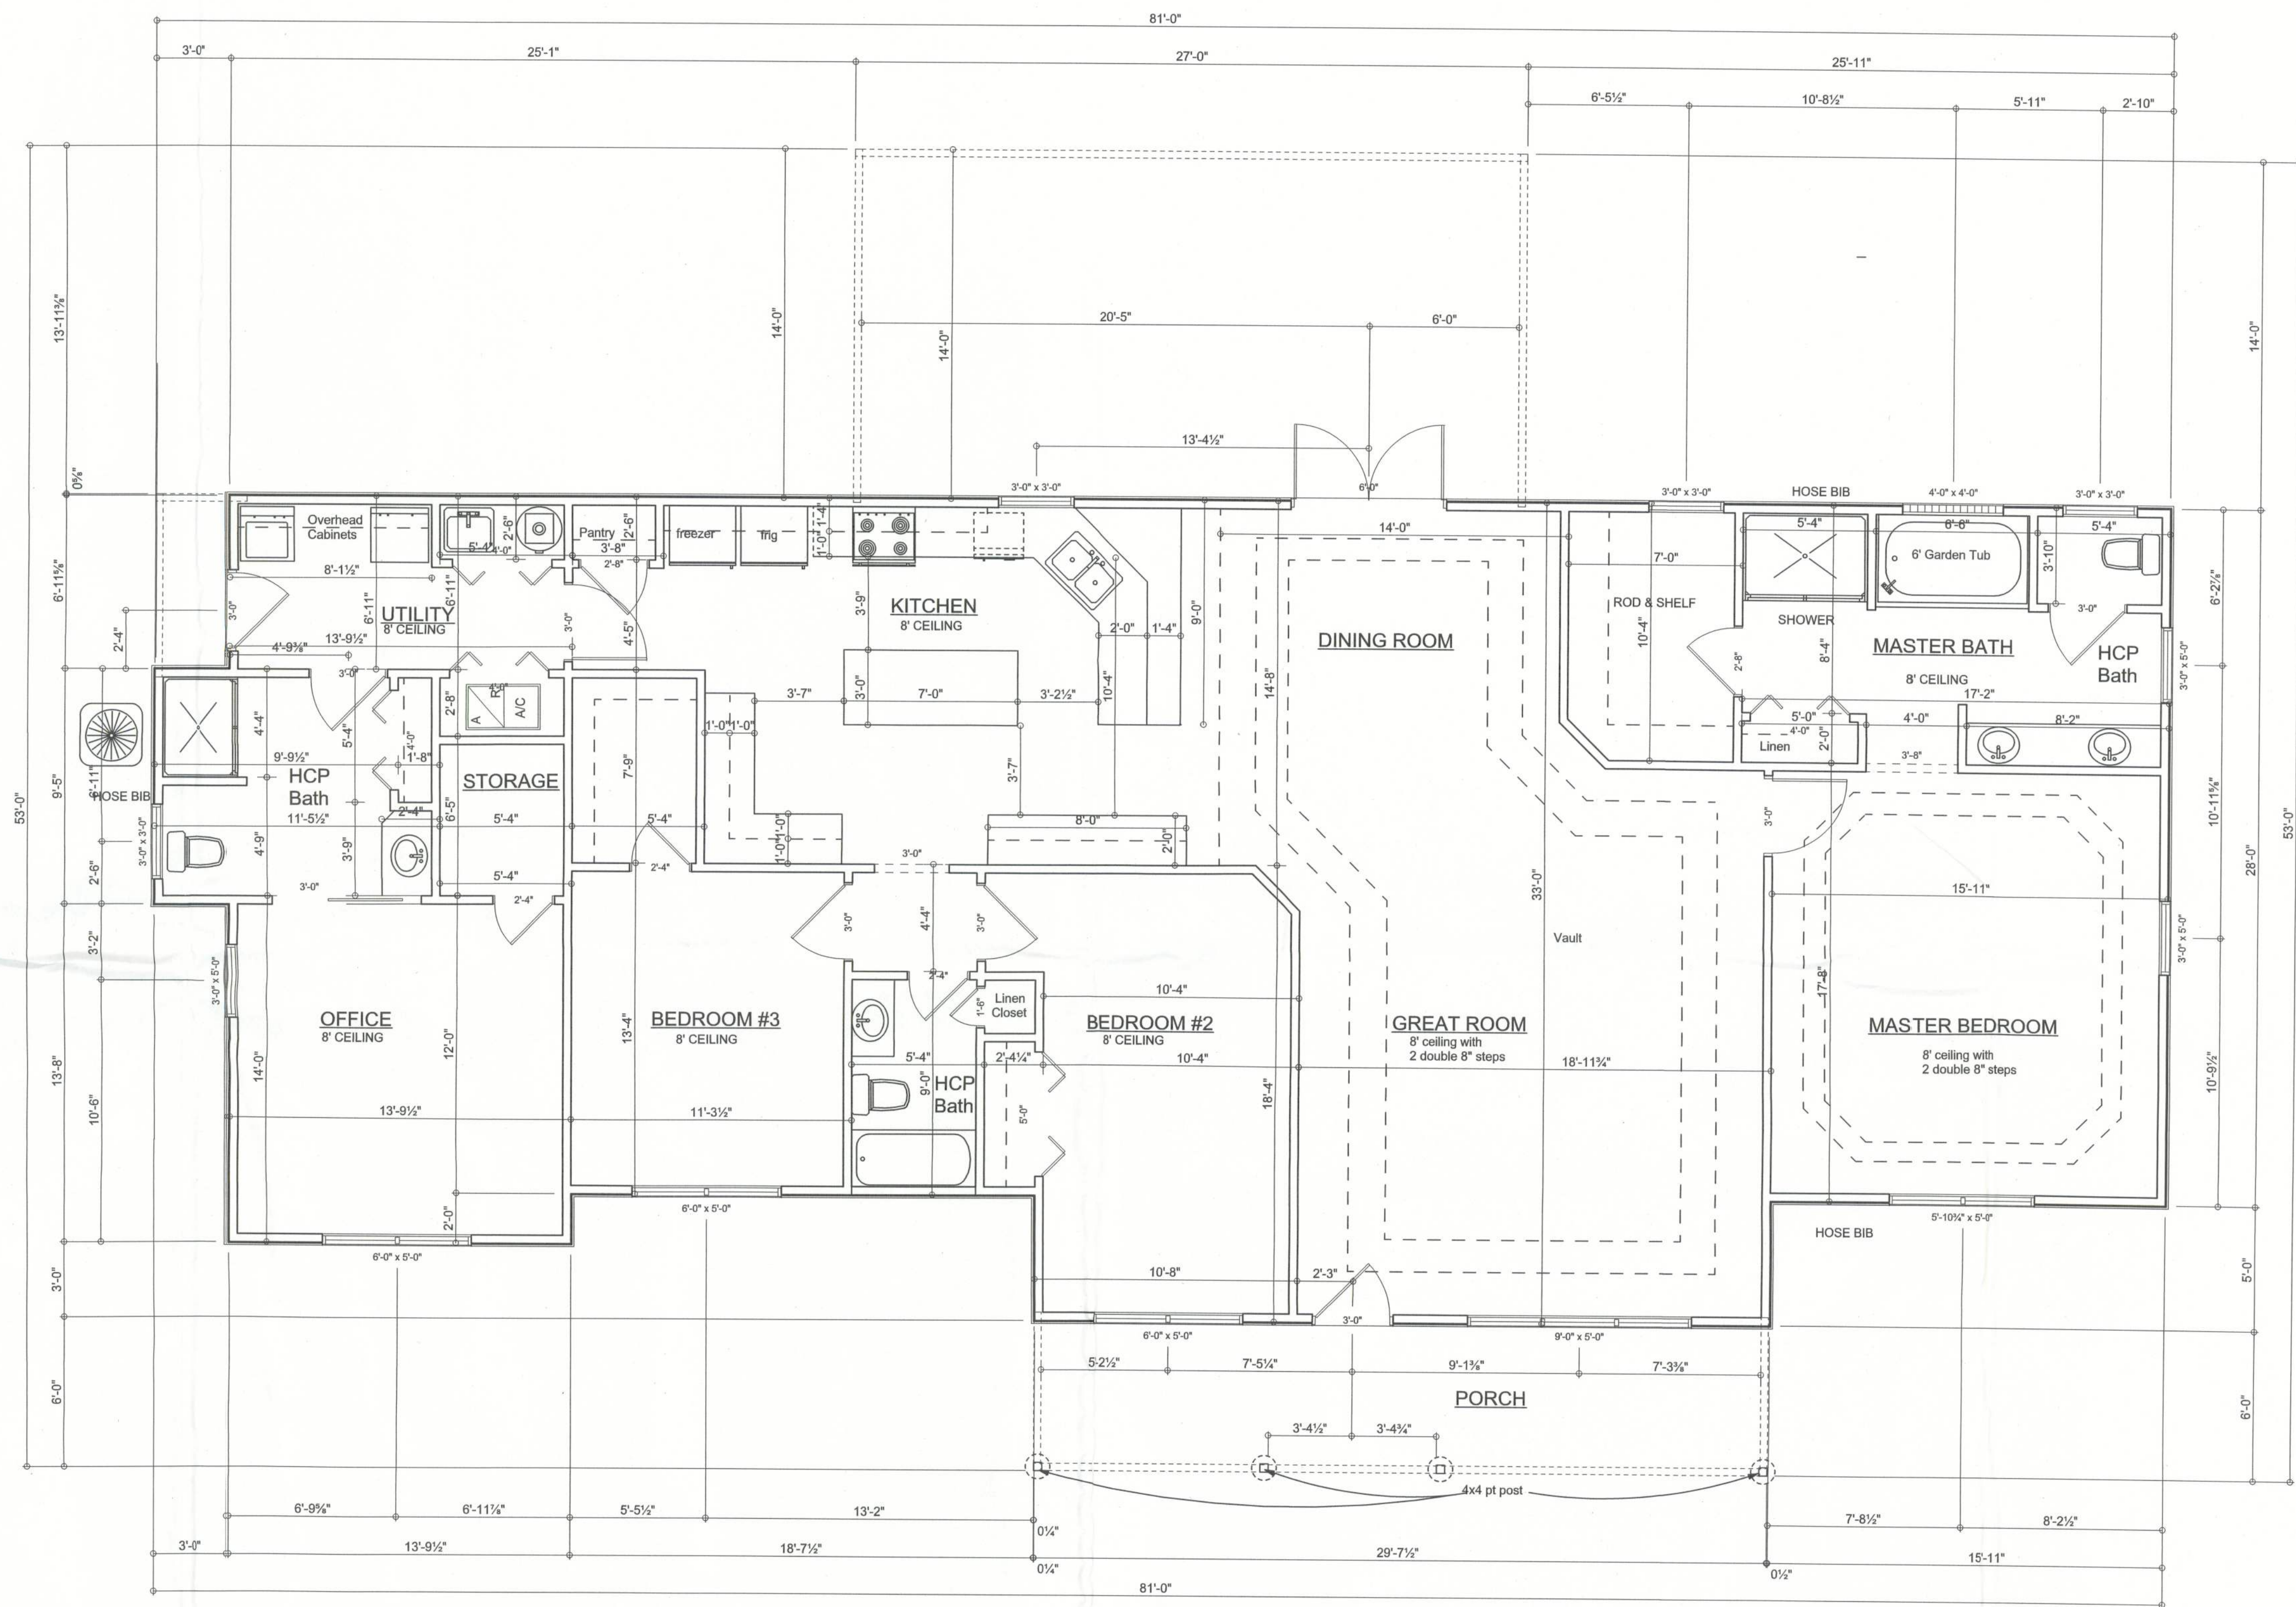

2385 Sq. Ft. Heated  
 177 Sq. Ft. Porch  
 378 Sq. Ft. Rear Porch  
 -----  
 2940 Sq. Ft. Total

Drafted By:  
 Chuck Wood  
 386-755-8699

Wind Tech Contracting Corp.  
 2747 S. W. Main Blvd.  
 Lake City, Fla. 32025

Phyllis and Steve Glenn

Floor Plan

Sheet Number  
 1 of 1