



The Final Plan Inc. reserves its common law copyrights. These plans and designs are not to be reproduced for a purpose other than the completion of this project without written consent from The Final Plan, Inc.




A Front Elevation
A3 SCALE: 1/4" = 1'-0"

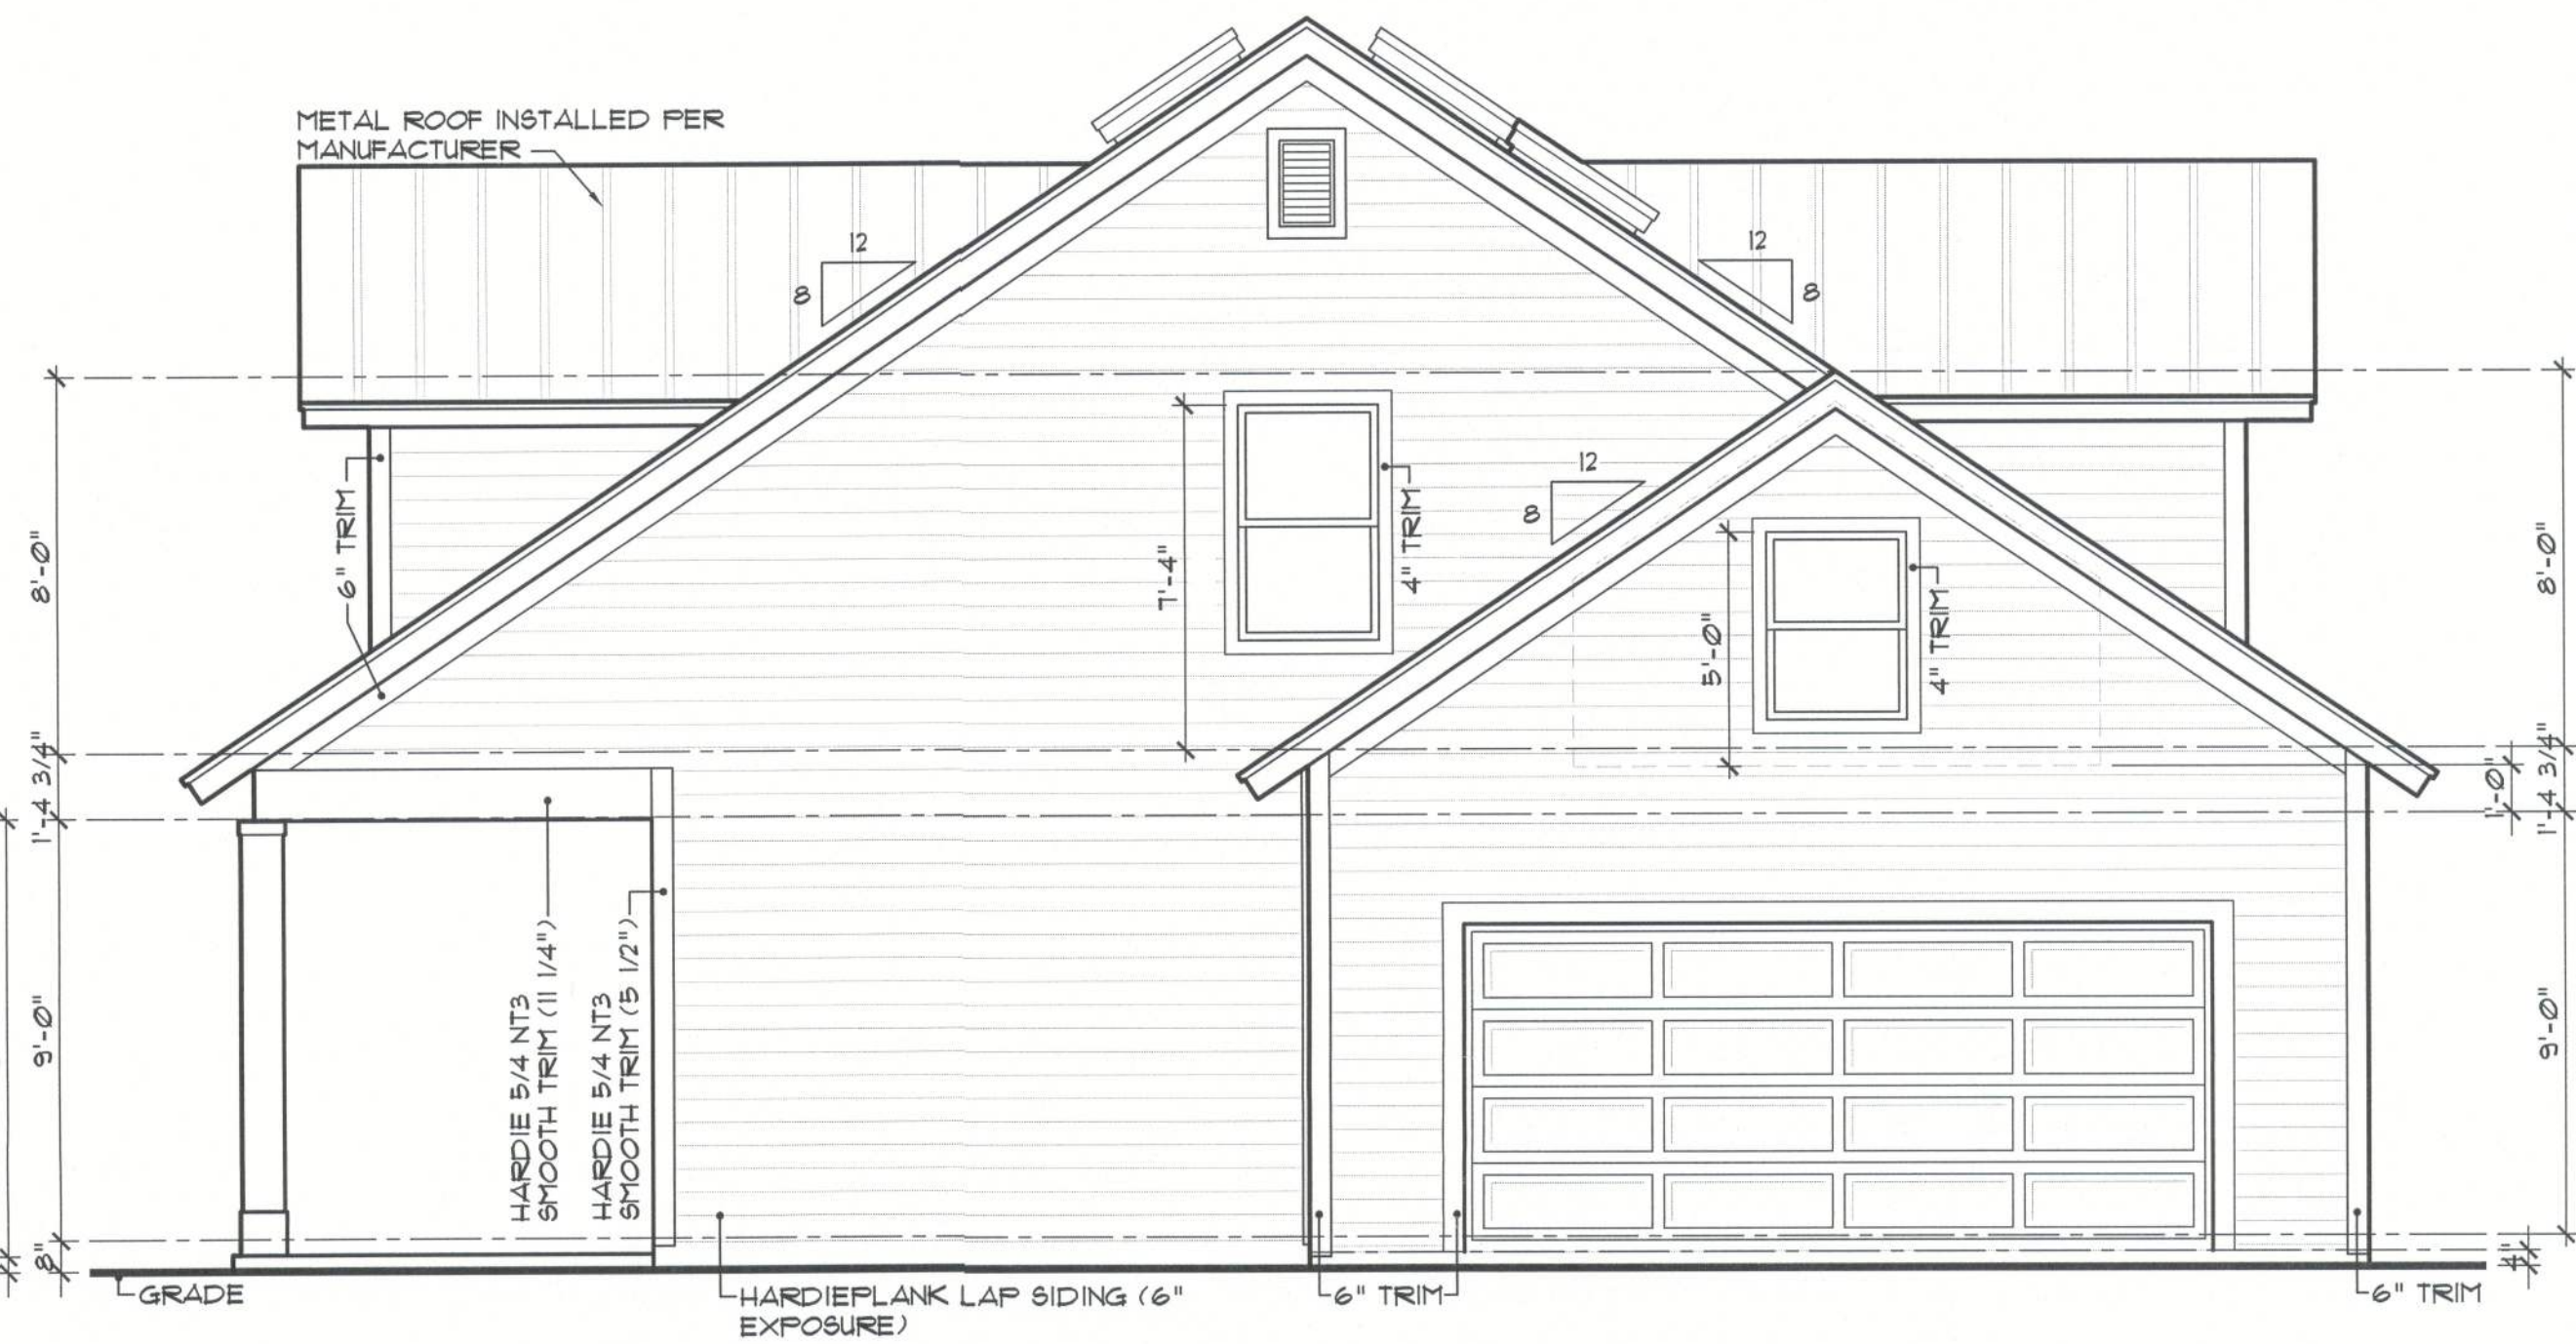

B Right Elevation
A3 SCALE: 1/4" = 1'-0"

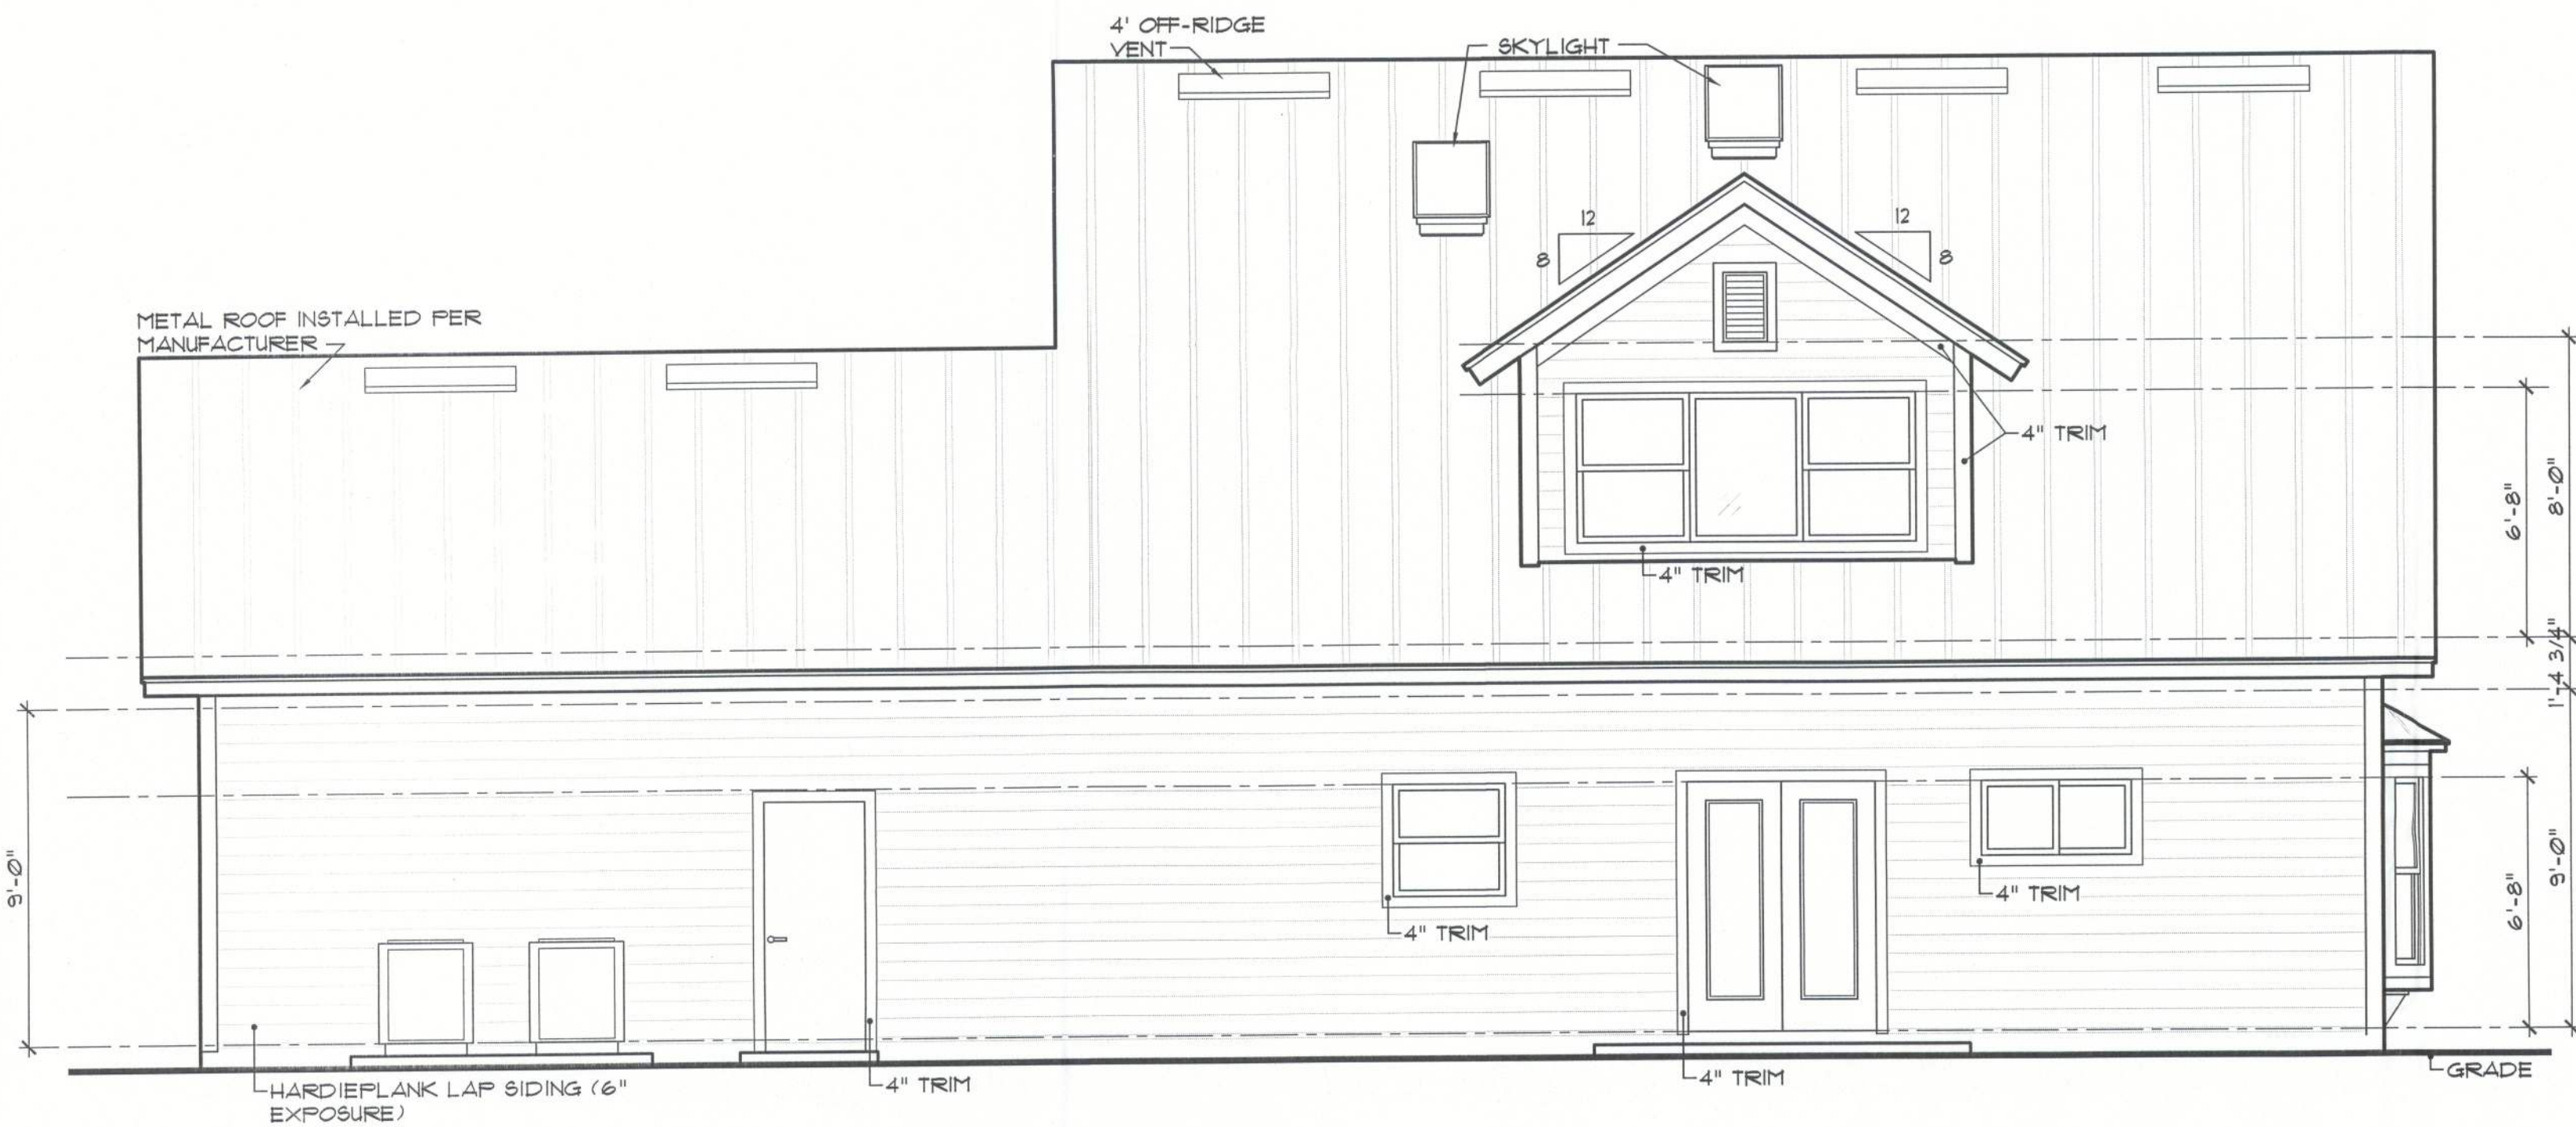

C Rear Elevation
A3 SCALE: 1/4" = 1'-0"

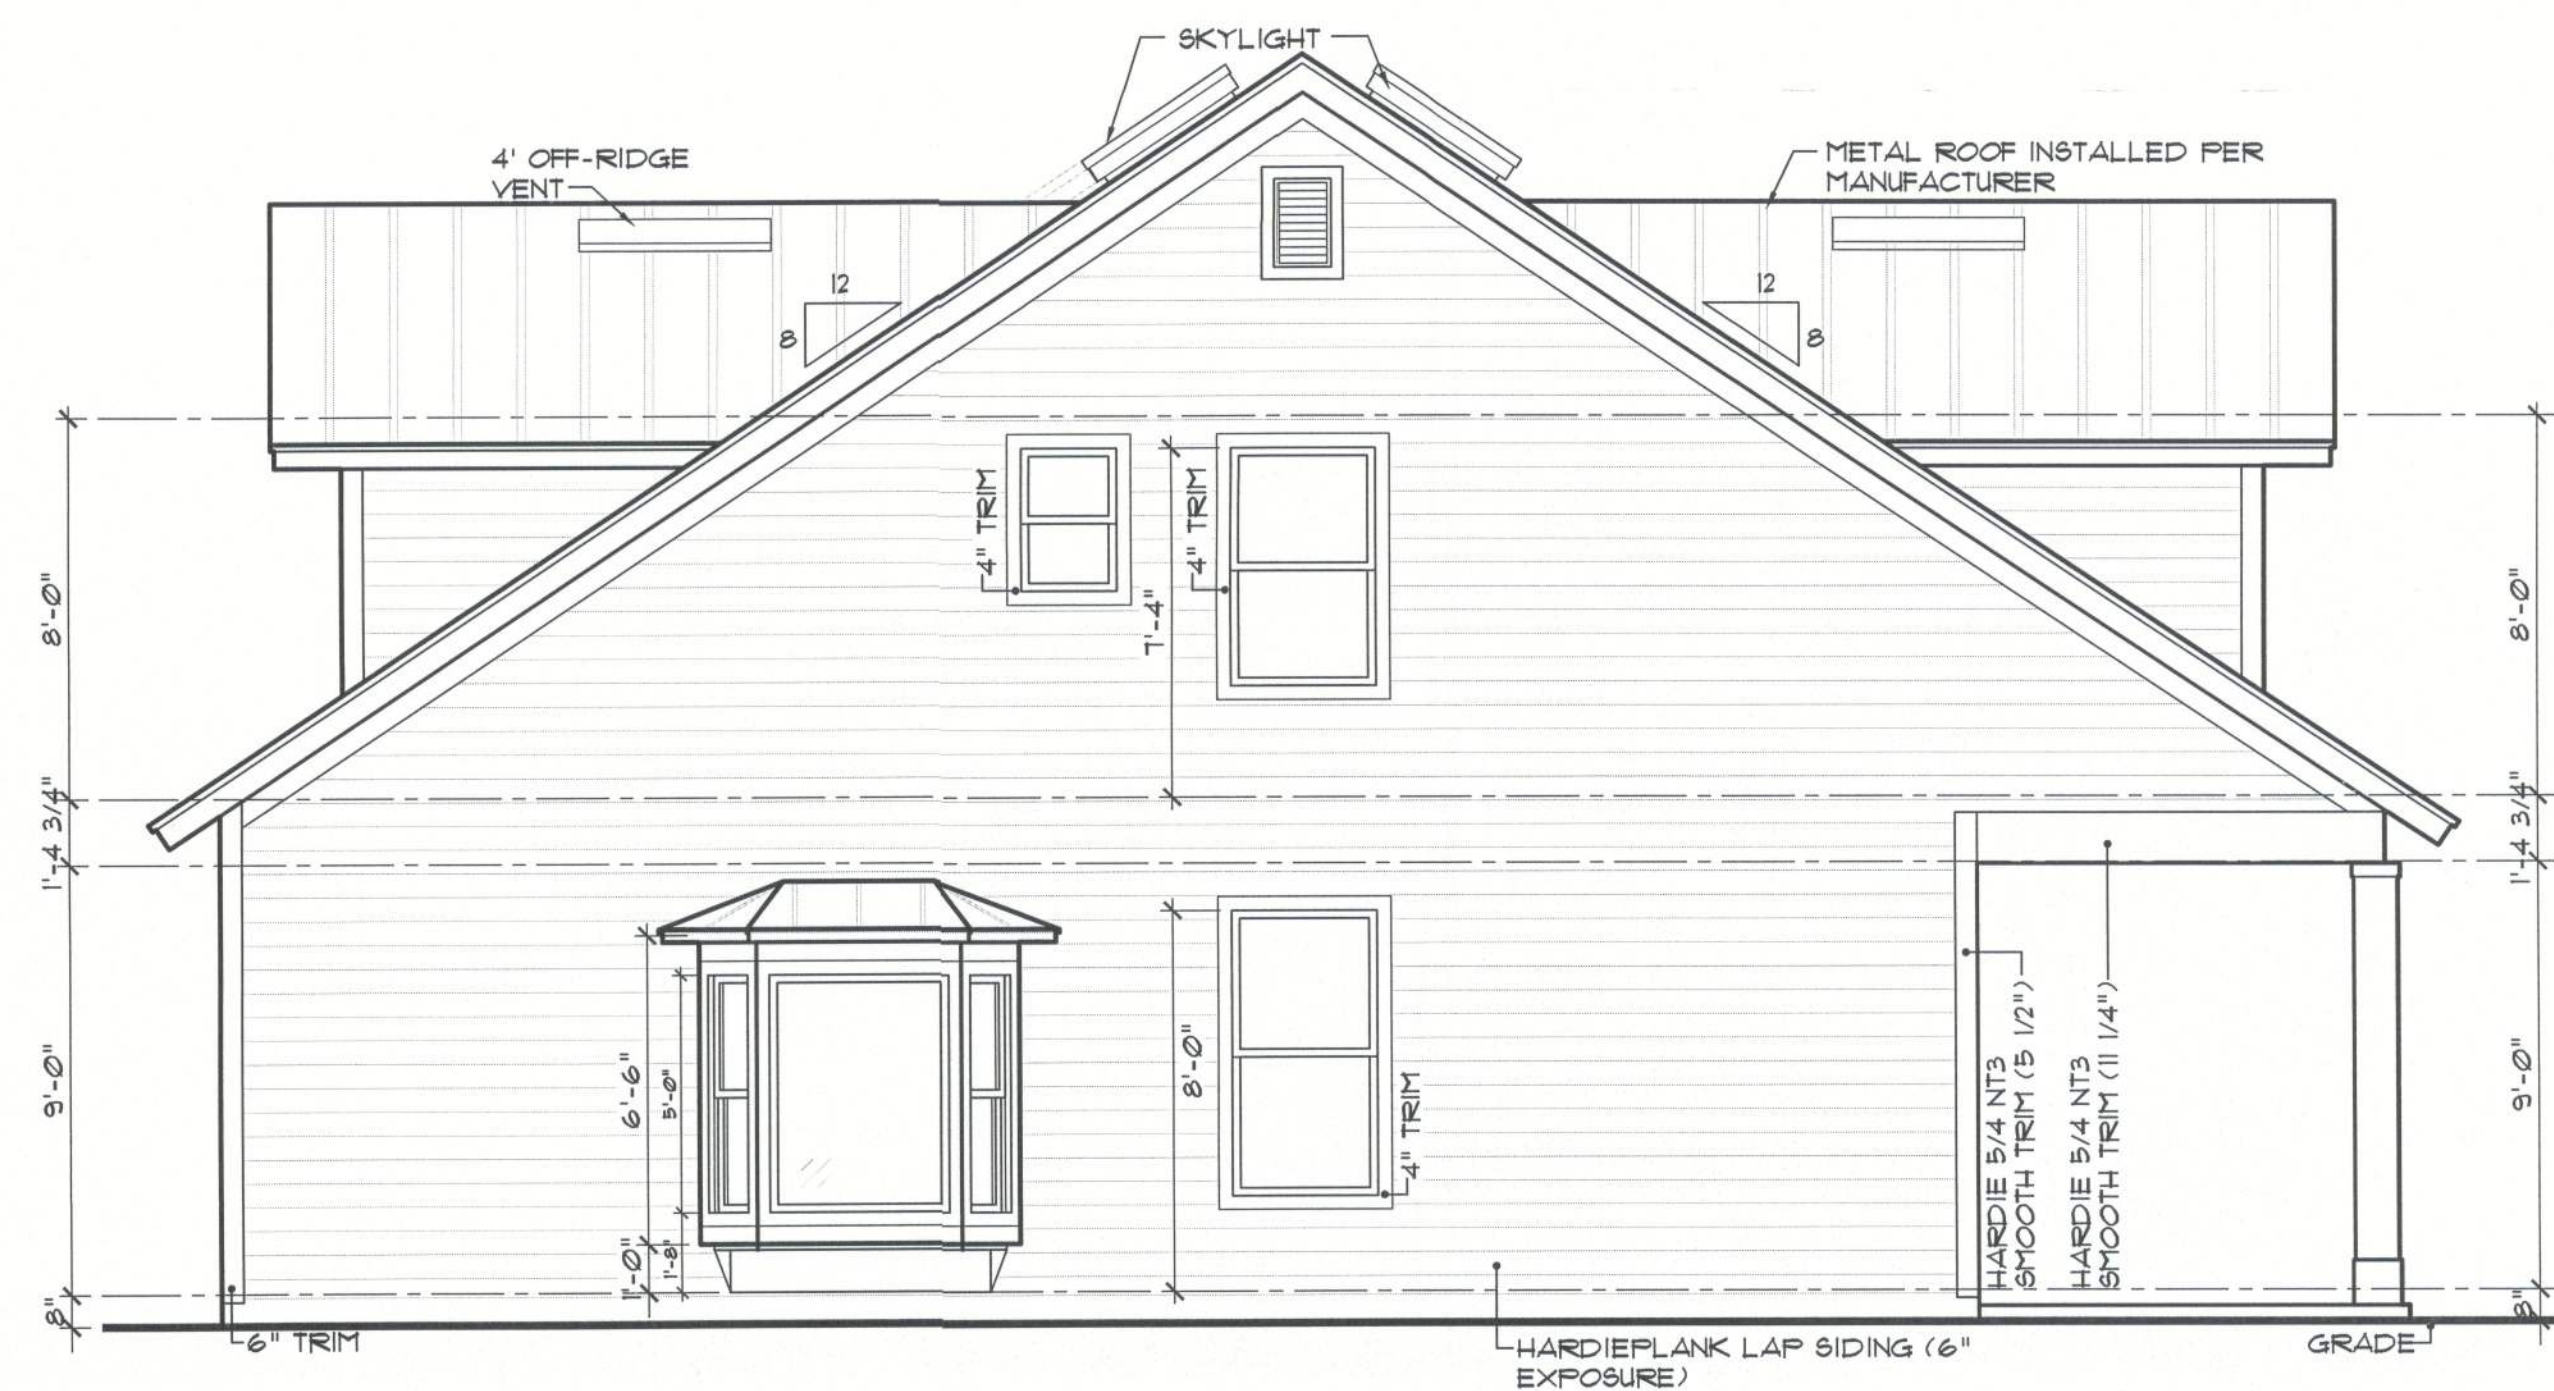

D Left Elevation
A3 SCALE: 1/4" = 1'-0"

THE FINAL PLAN, INC.

WWW.THEFINALPLAN.COM
TEL. 352.410.2539

CUSTOM DESIGNS, SPACE PLANNING
TENANT BUILD OUTS, ADDITIONS, REMODELS

revisions	by

OWENS RESIDENCE

PARCEL ID: 03-46-16-03161-325
FORT WHITE, FLORIDA

job no OWENS 1123
drawn by DA
checked
date 05/14/24
scale AS NOTED

A3