




DESCRIPTION
LOT 56, CROSSWINDS SUBDIVISION, PHASE 1

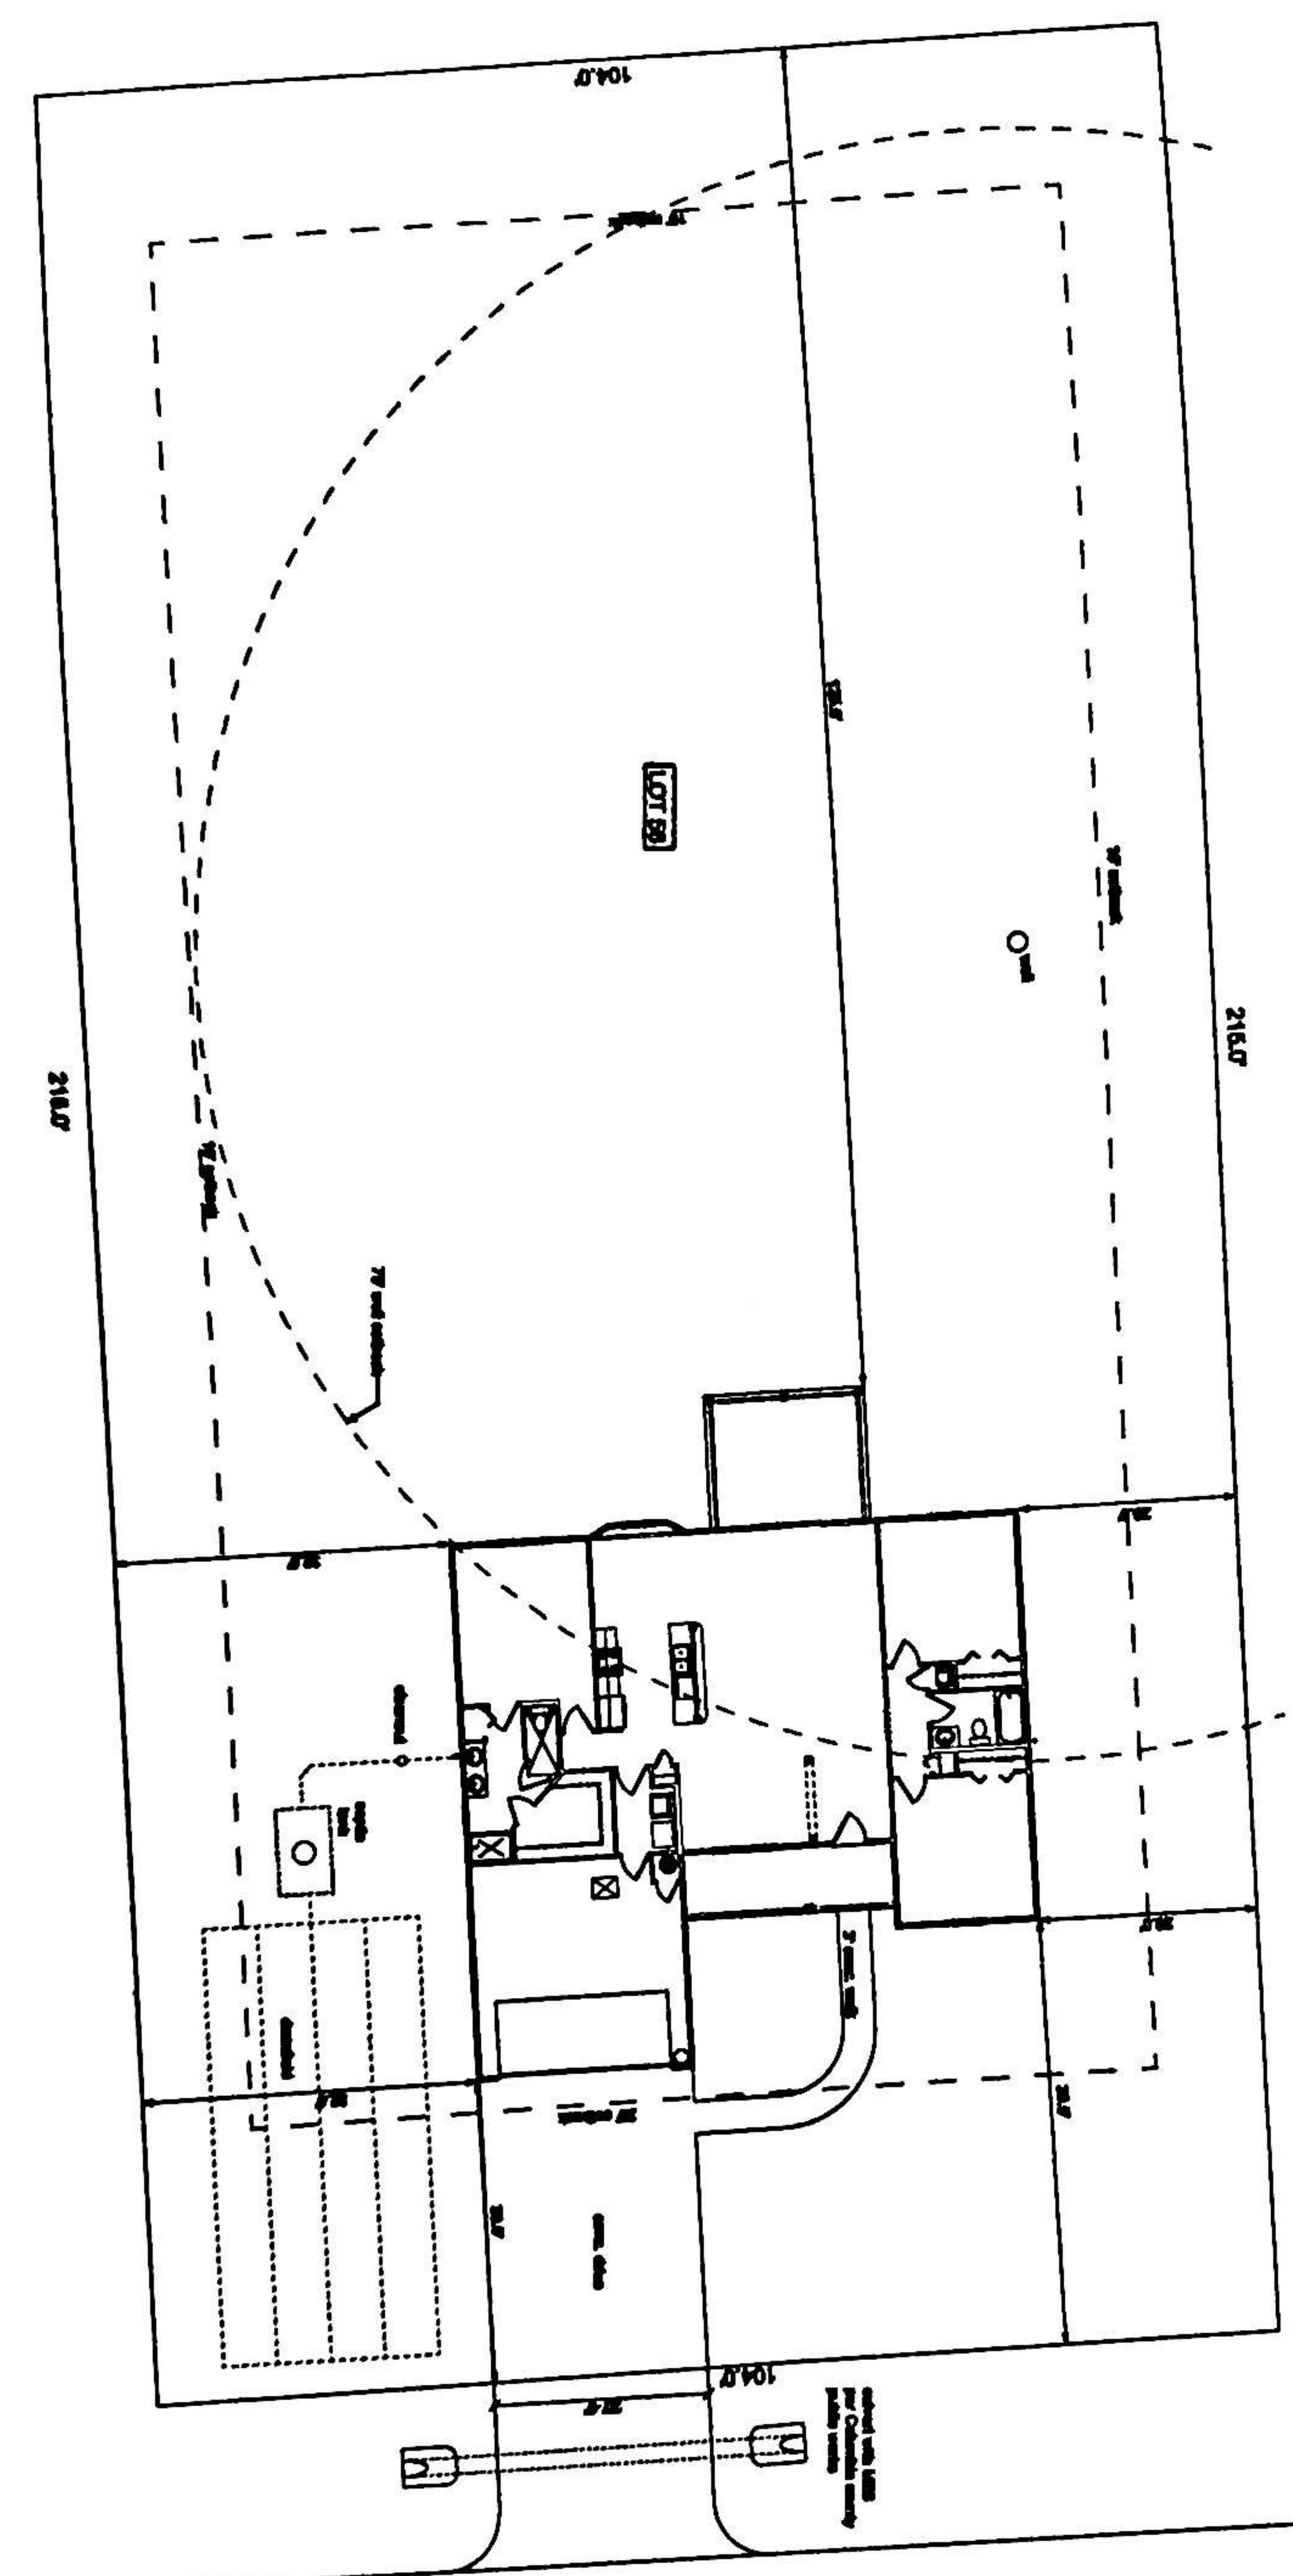

SITE DATA
ZONING: RS-2
MINIMUM LOT SIZE: 20,000 sq ft
FRONT/REAR SETBACKS: 25/10/10
FLOOD ZONE: X

SITEPLAN
SCALE: 1" = 10'

COASTAL ENGINEERING AND TESTING, INC. P.O. BOX 880125 ST. AUGUSTINE, FL. 32088 (904) 429-7536 C.O.A. # 00000000		LOT 56 CROSSWINDS SUBDIVISION SITE PLAN		PG. 6 OF 6
DATE: 10/10/10	DRAWN BY: J.A.	CHECKED BY: J.A.	SCALE: 1" = 10'	
PROJECT NO. 100000	SHEET: A-2	OF: 2		