


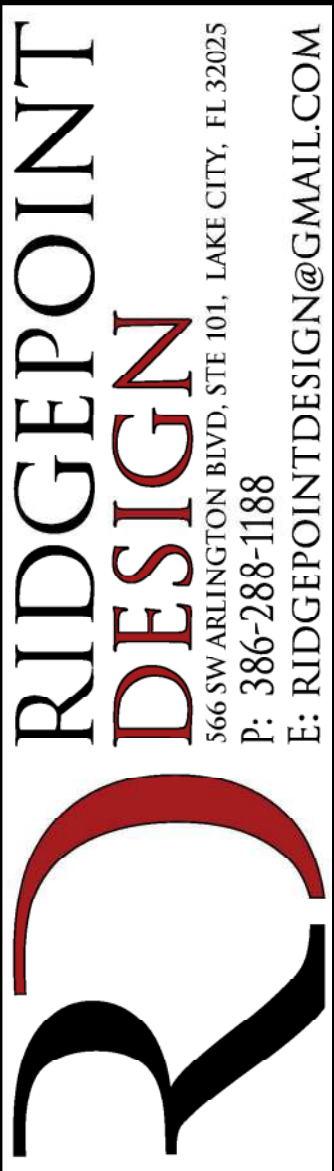

REVISIONS SCHEDULE		
March 5th, 2021	Proposal Drawing	
March 17th, 2021	Revisions	



CUSTOM HOME FOR:
SLAYMAKER RESIDENCE
COLUMBIA COUNTY, FLORIDA



SHEET NUMBER
A.1
OF 4 SHEETS



LEFT ELEVATION
SCALE: 1/4" = 1'-0"




RIGHT ELEVATION
SCALE: 1/4" = 1'-0"


REVISIONS SCHEDULE	
March 5th, 2021	Proposal Drawing
March 17th, 2021	Revisions



CUSTOM HOME FOR:
SLAYMAKER RESIDENCE
COLUMBIA COUNTY, FLORIDA

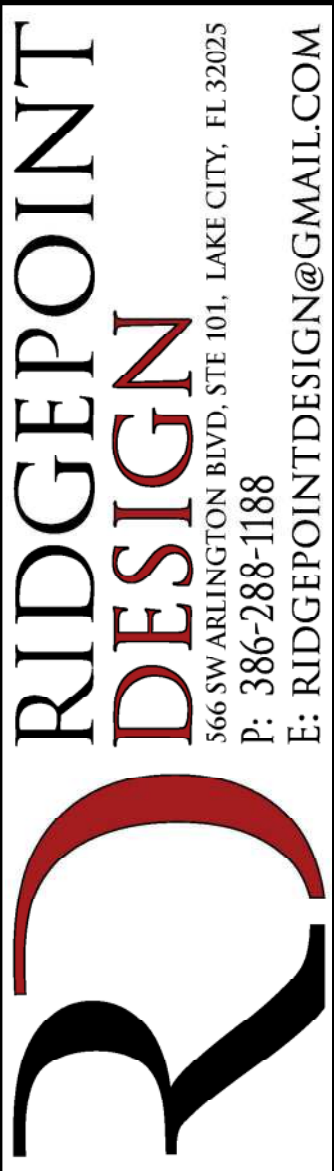

SHEET NUMBER
A.2
OF 4 SHEETS

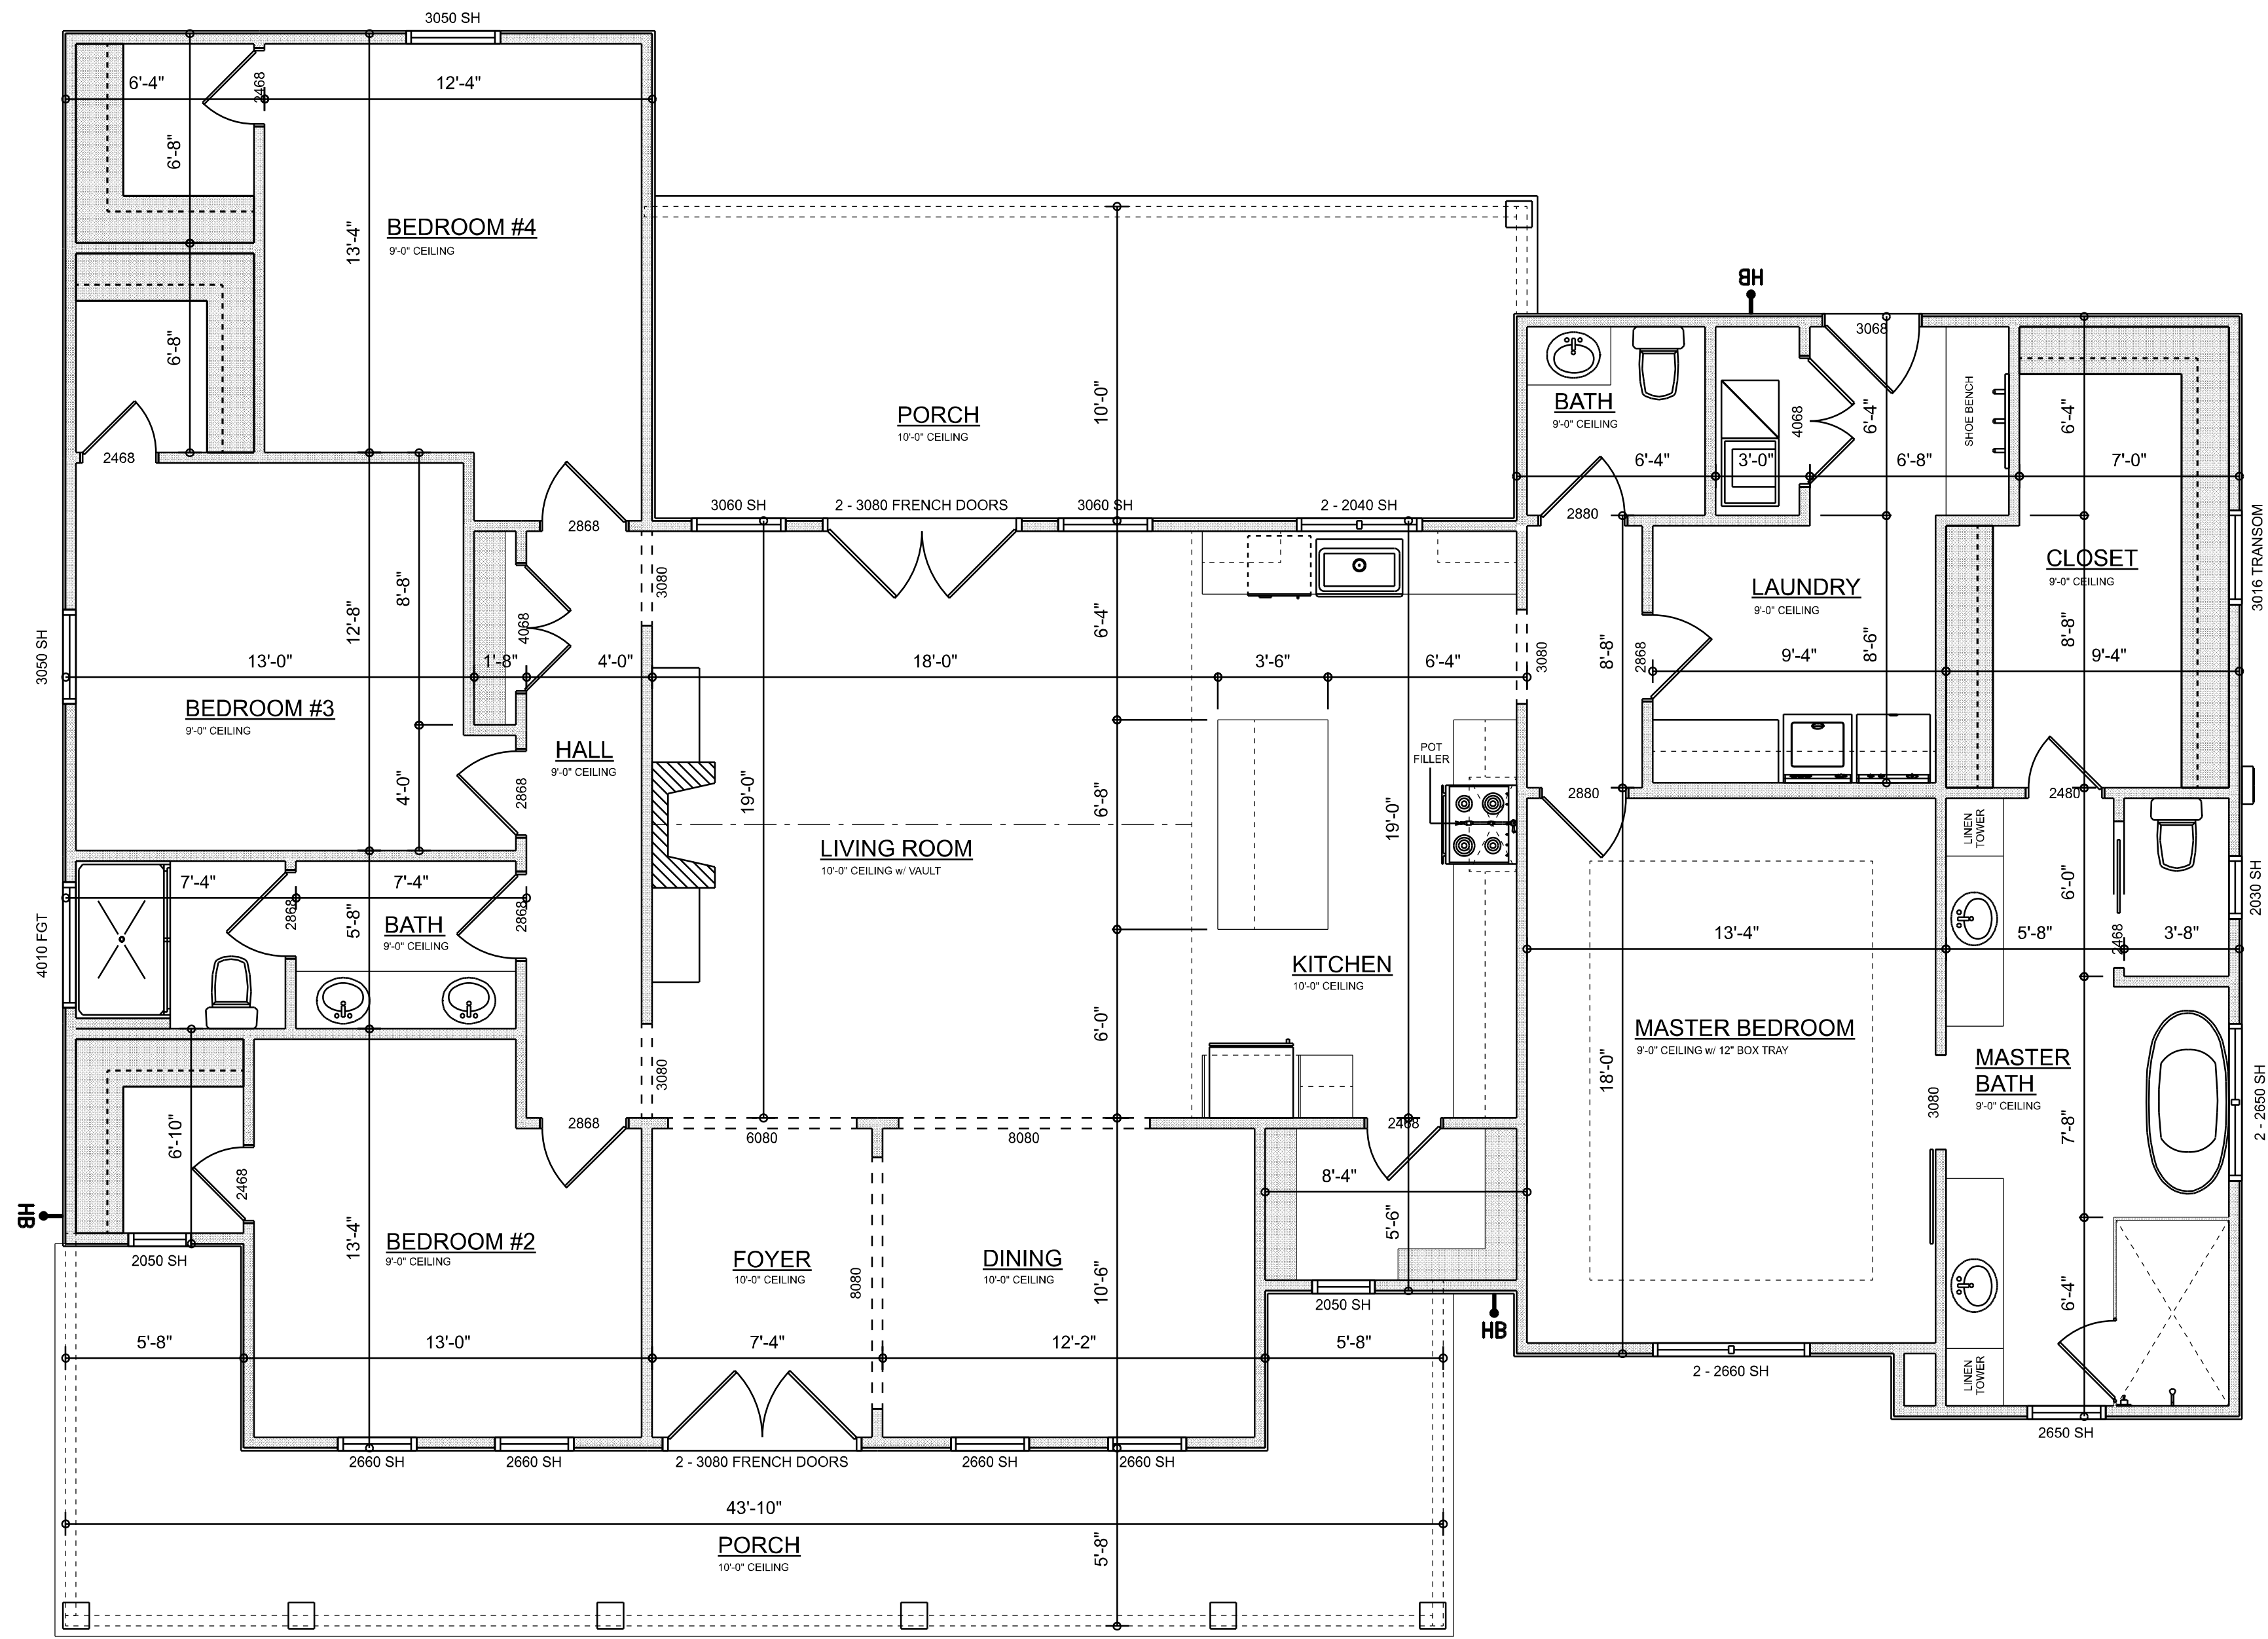

DIMENSIONED FLOOR PLAN
SCALE: 1/4" = 1'-0"

AREA SUMMARY		
LIVING	2,306	S.F.
REAR PORCH	314	S.F.
ENTRY PORCH	276	S.F.
TOTAL AREA	2,896	S.F.

REVISIONS SCHEDULE		
March 5th, 2021	Proposal Drawing	
March 17th, 2021	Revisions	



CUSTOM HOME FOR:
SLAYMAKER RESIDENCE
COLUMBIA COUNTY, FLORIDA

RIDGEPOINT DESIGN
566 SW ARLINGTON BLVD, STE 101, LAKE CITY, FL 32025
P: 386-288-1188
E: RIDGEPOINTDESIGN@GMAIL.COM

SHEET NUMBER
A.3
OF 4 SHEETS