


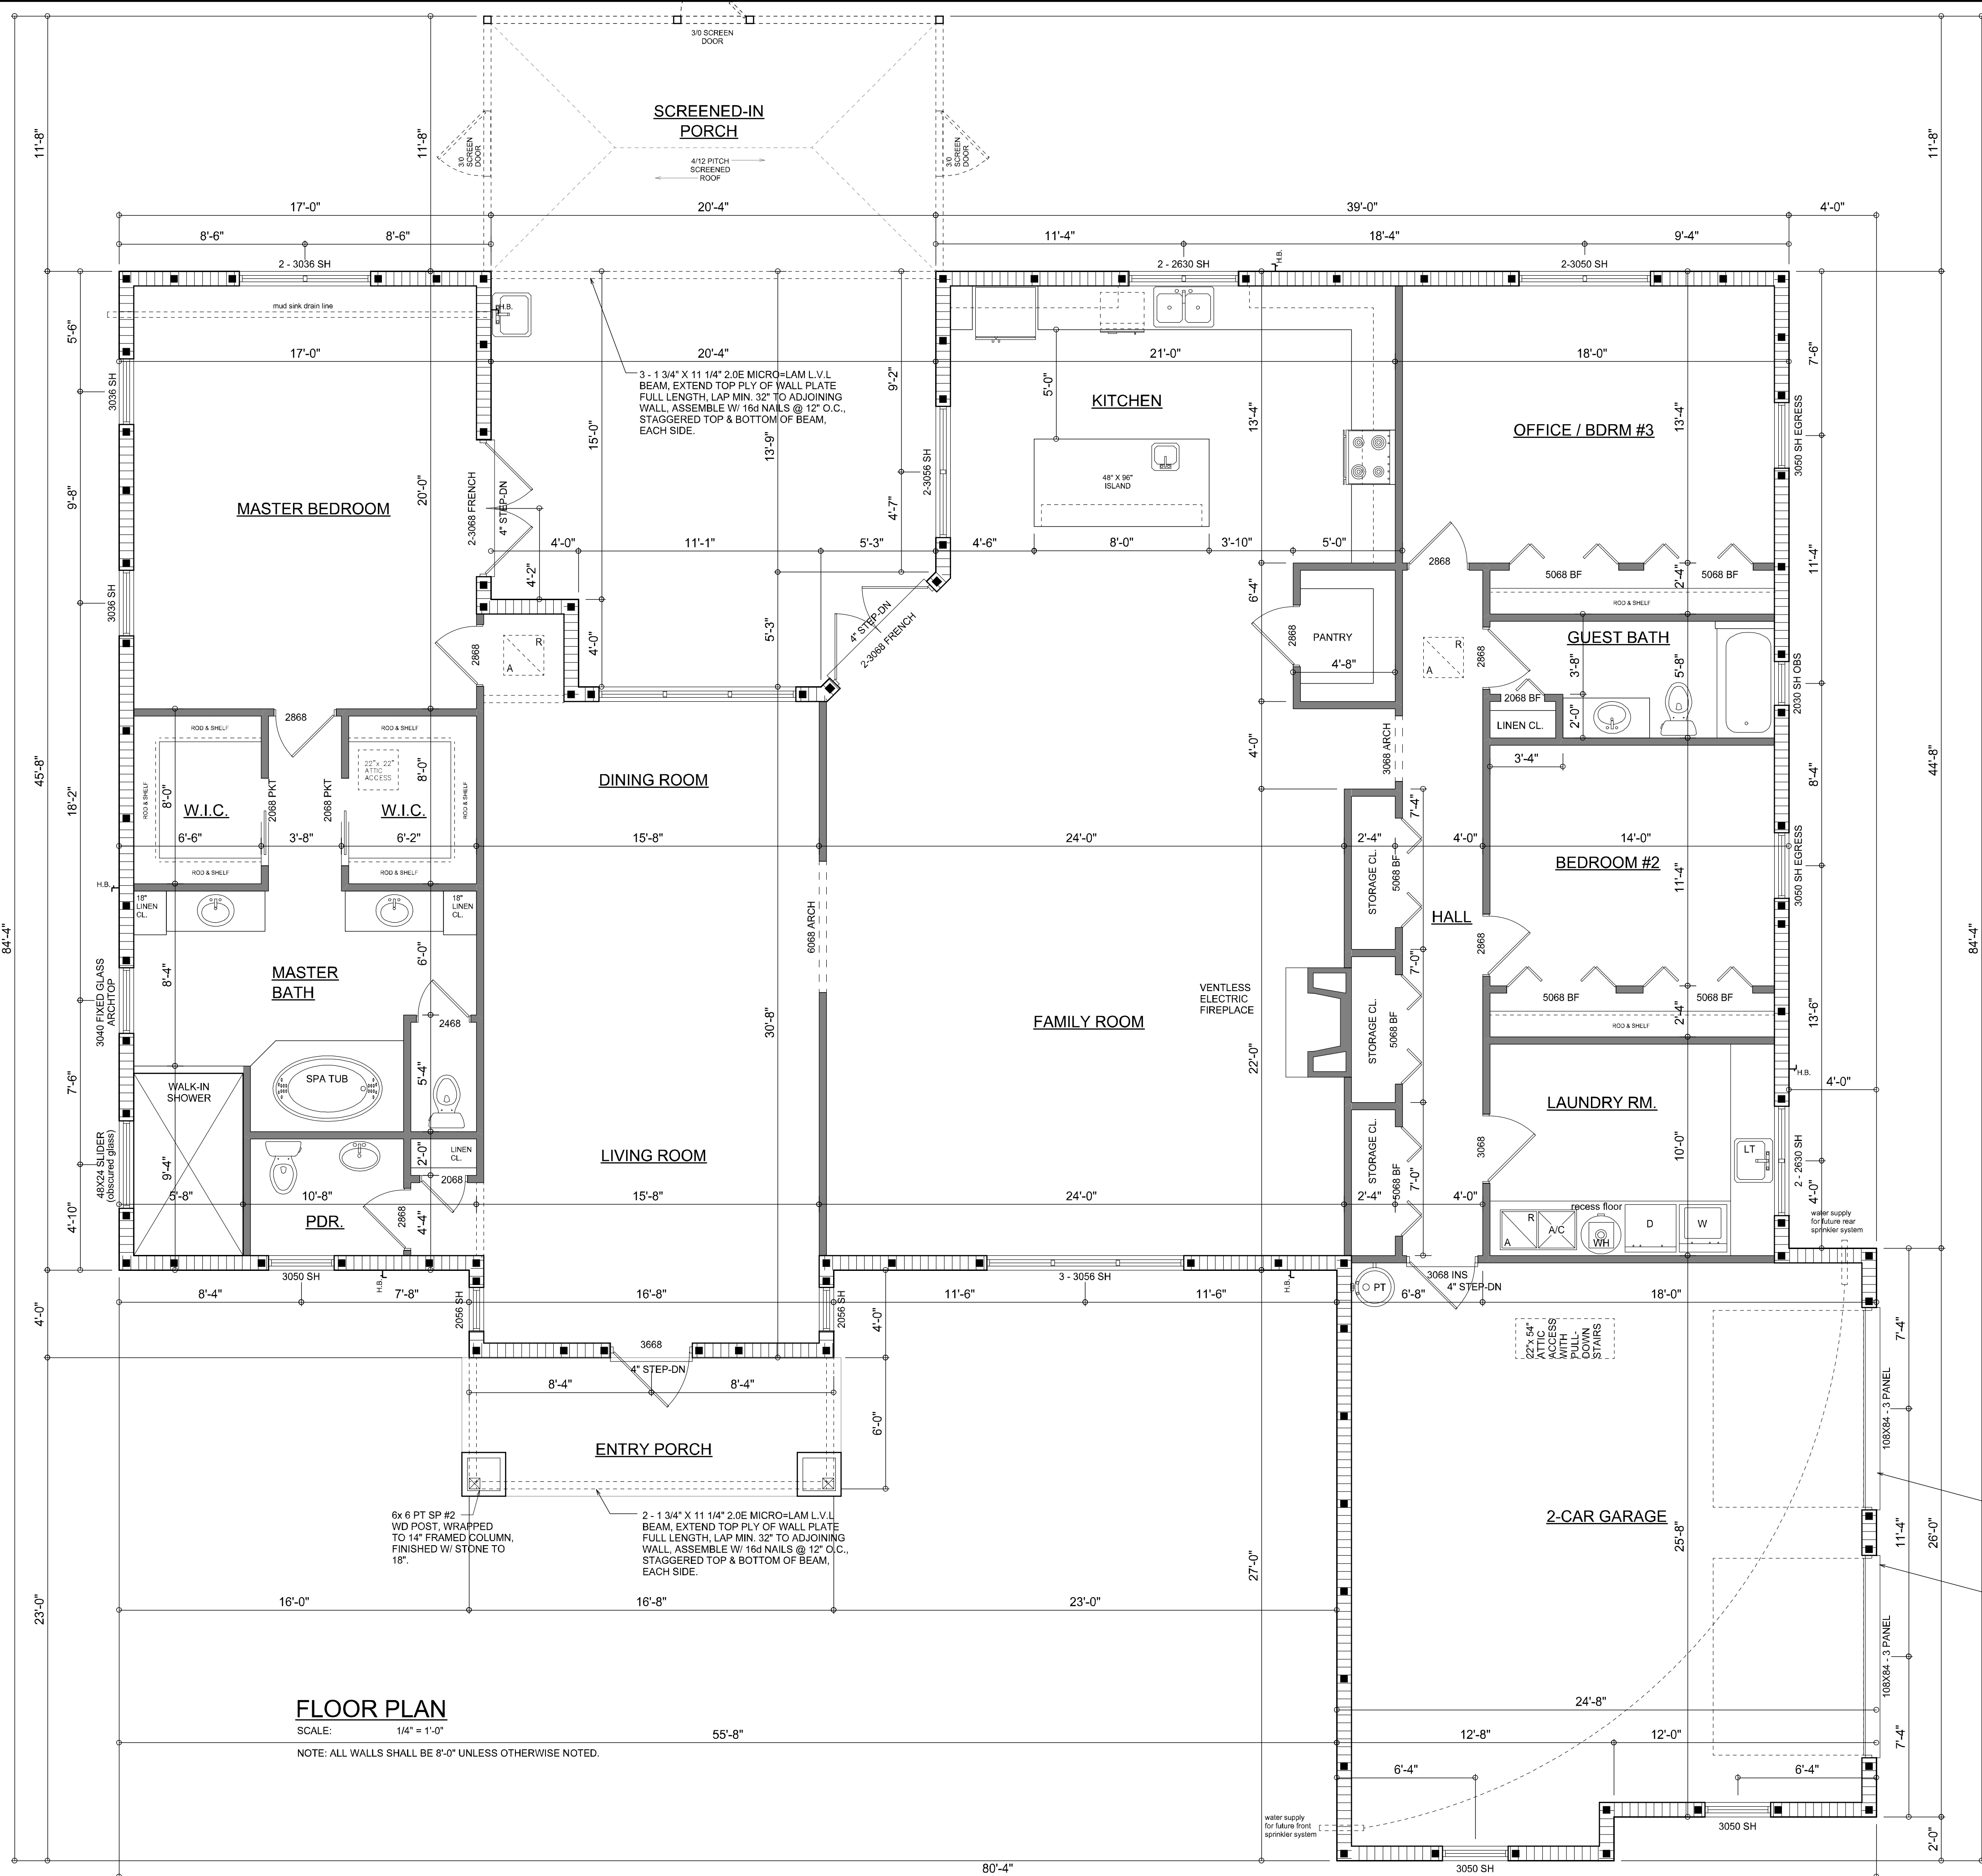


FLOOR PLAN

SCALE: 1/4" = 1'-0"

NOTE: ALL WALLS SHALL BE 8'-0" UNLESS OTHERWISE NOTED.

NOTE: ALL DRAWINGS NOT TO BE SCALED, WRITTEN DIMENSIONS TAKE PRECEDENCE OVER SCALED DIMENSIONS

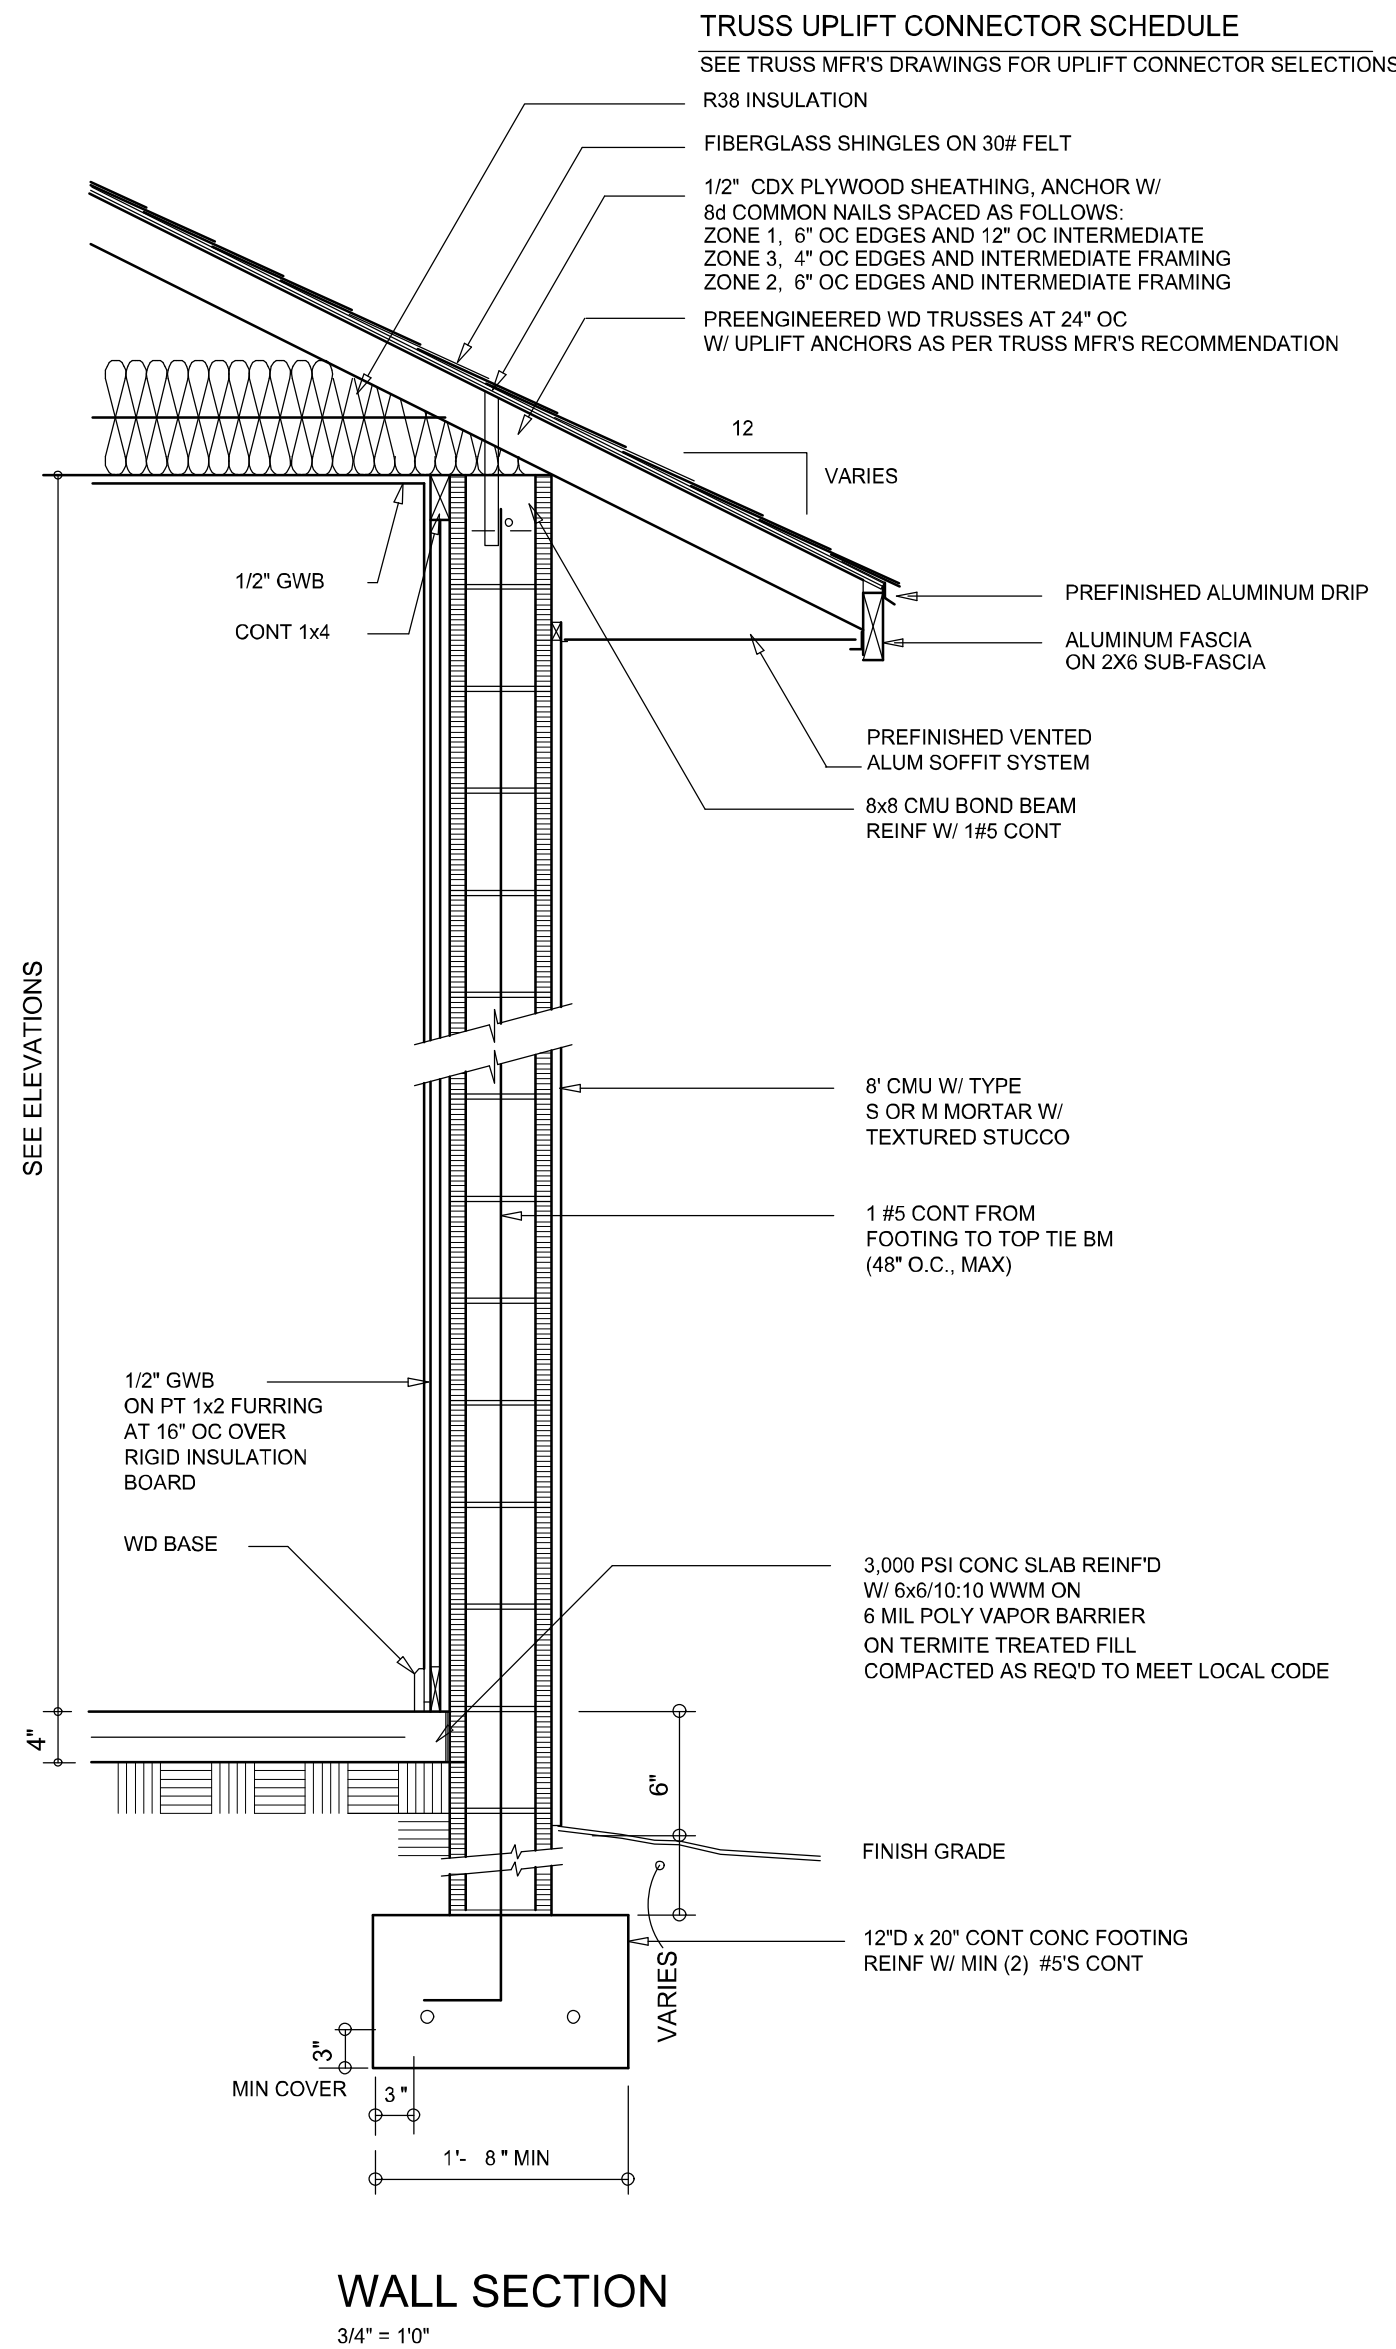

Garage fire separations shall comply with the following:

1. The private garage shall be separated from the dwelling unit and its attic area by means of a minimum 1/2-inch (12.7 mm) gypsum board applied to the garage side. Garages beneath habitable rooms shall be separated from all habitable rooms above by not less than 5/8-inch Type X gypsum board or equivalent. Door openings between a private garage and the dwelling unit shall be equipped with either solid wood doors, or solid or honeycomb core steel doors not less than 13/8 inches (34.9 mm) thick, or doors in compliance with Section 715.3.3. Openings from a private garage directly into a room used for sleeping purposes shall not be permitted.
2. Ducts in a private garage and ducts penetrating the walls or ceilings separating the dwelling unit from the garage shall be constructed of a minimum 0.019-inch (0.48 mm) sheet steel and shall have no openings into the garage.
3. A separation is not required between a Group R-3 and U carport provided the carport is entirely open on two or more sides and there are not enclosed areas above.
4. When installing an attic access and/or pull-down stair unit in the garage, devise shall have a minimum 20 min. fire rating.

AREA SUMMARY

LIVING AREA	3,101	S.F.
GARAGE AREA	625	S.F.
COVERED PORCH AREA	631	S.F.
ENTRY PORCH AREA	96	S.F.
TOTAL AREA	4,453	S.F.

REVISIONS
March 24, 2021

SOFTPLAN
ARCHITECTURAL DESIGN SOFTWARE

DIMENSIONED FLOOR
PLAN - BLOCK
SCALE: 1/4" = 1'-0"

A NEW CUSTOM HOME FOR:
DAVID & PAM SENN
PROJECT ADDRESS: LOT 22 BLACKBERRY FARMS, LAKE CITY, FLORIDA 32055

SPARKS CONSTRUCTION, INC.
LAKE CITY, FLORIDA 32024

NICHOLAS PAUL GEISLER ARCHITECT
N.C.A.R.B. Certified (386) 365-4355

1758 NW Brown Rd.
Lake City, FL 32055

JOB NUMBER
2020502

SHEET NUMBER
A.3