


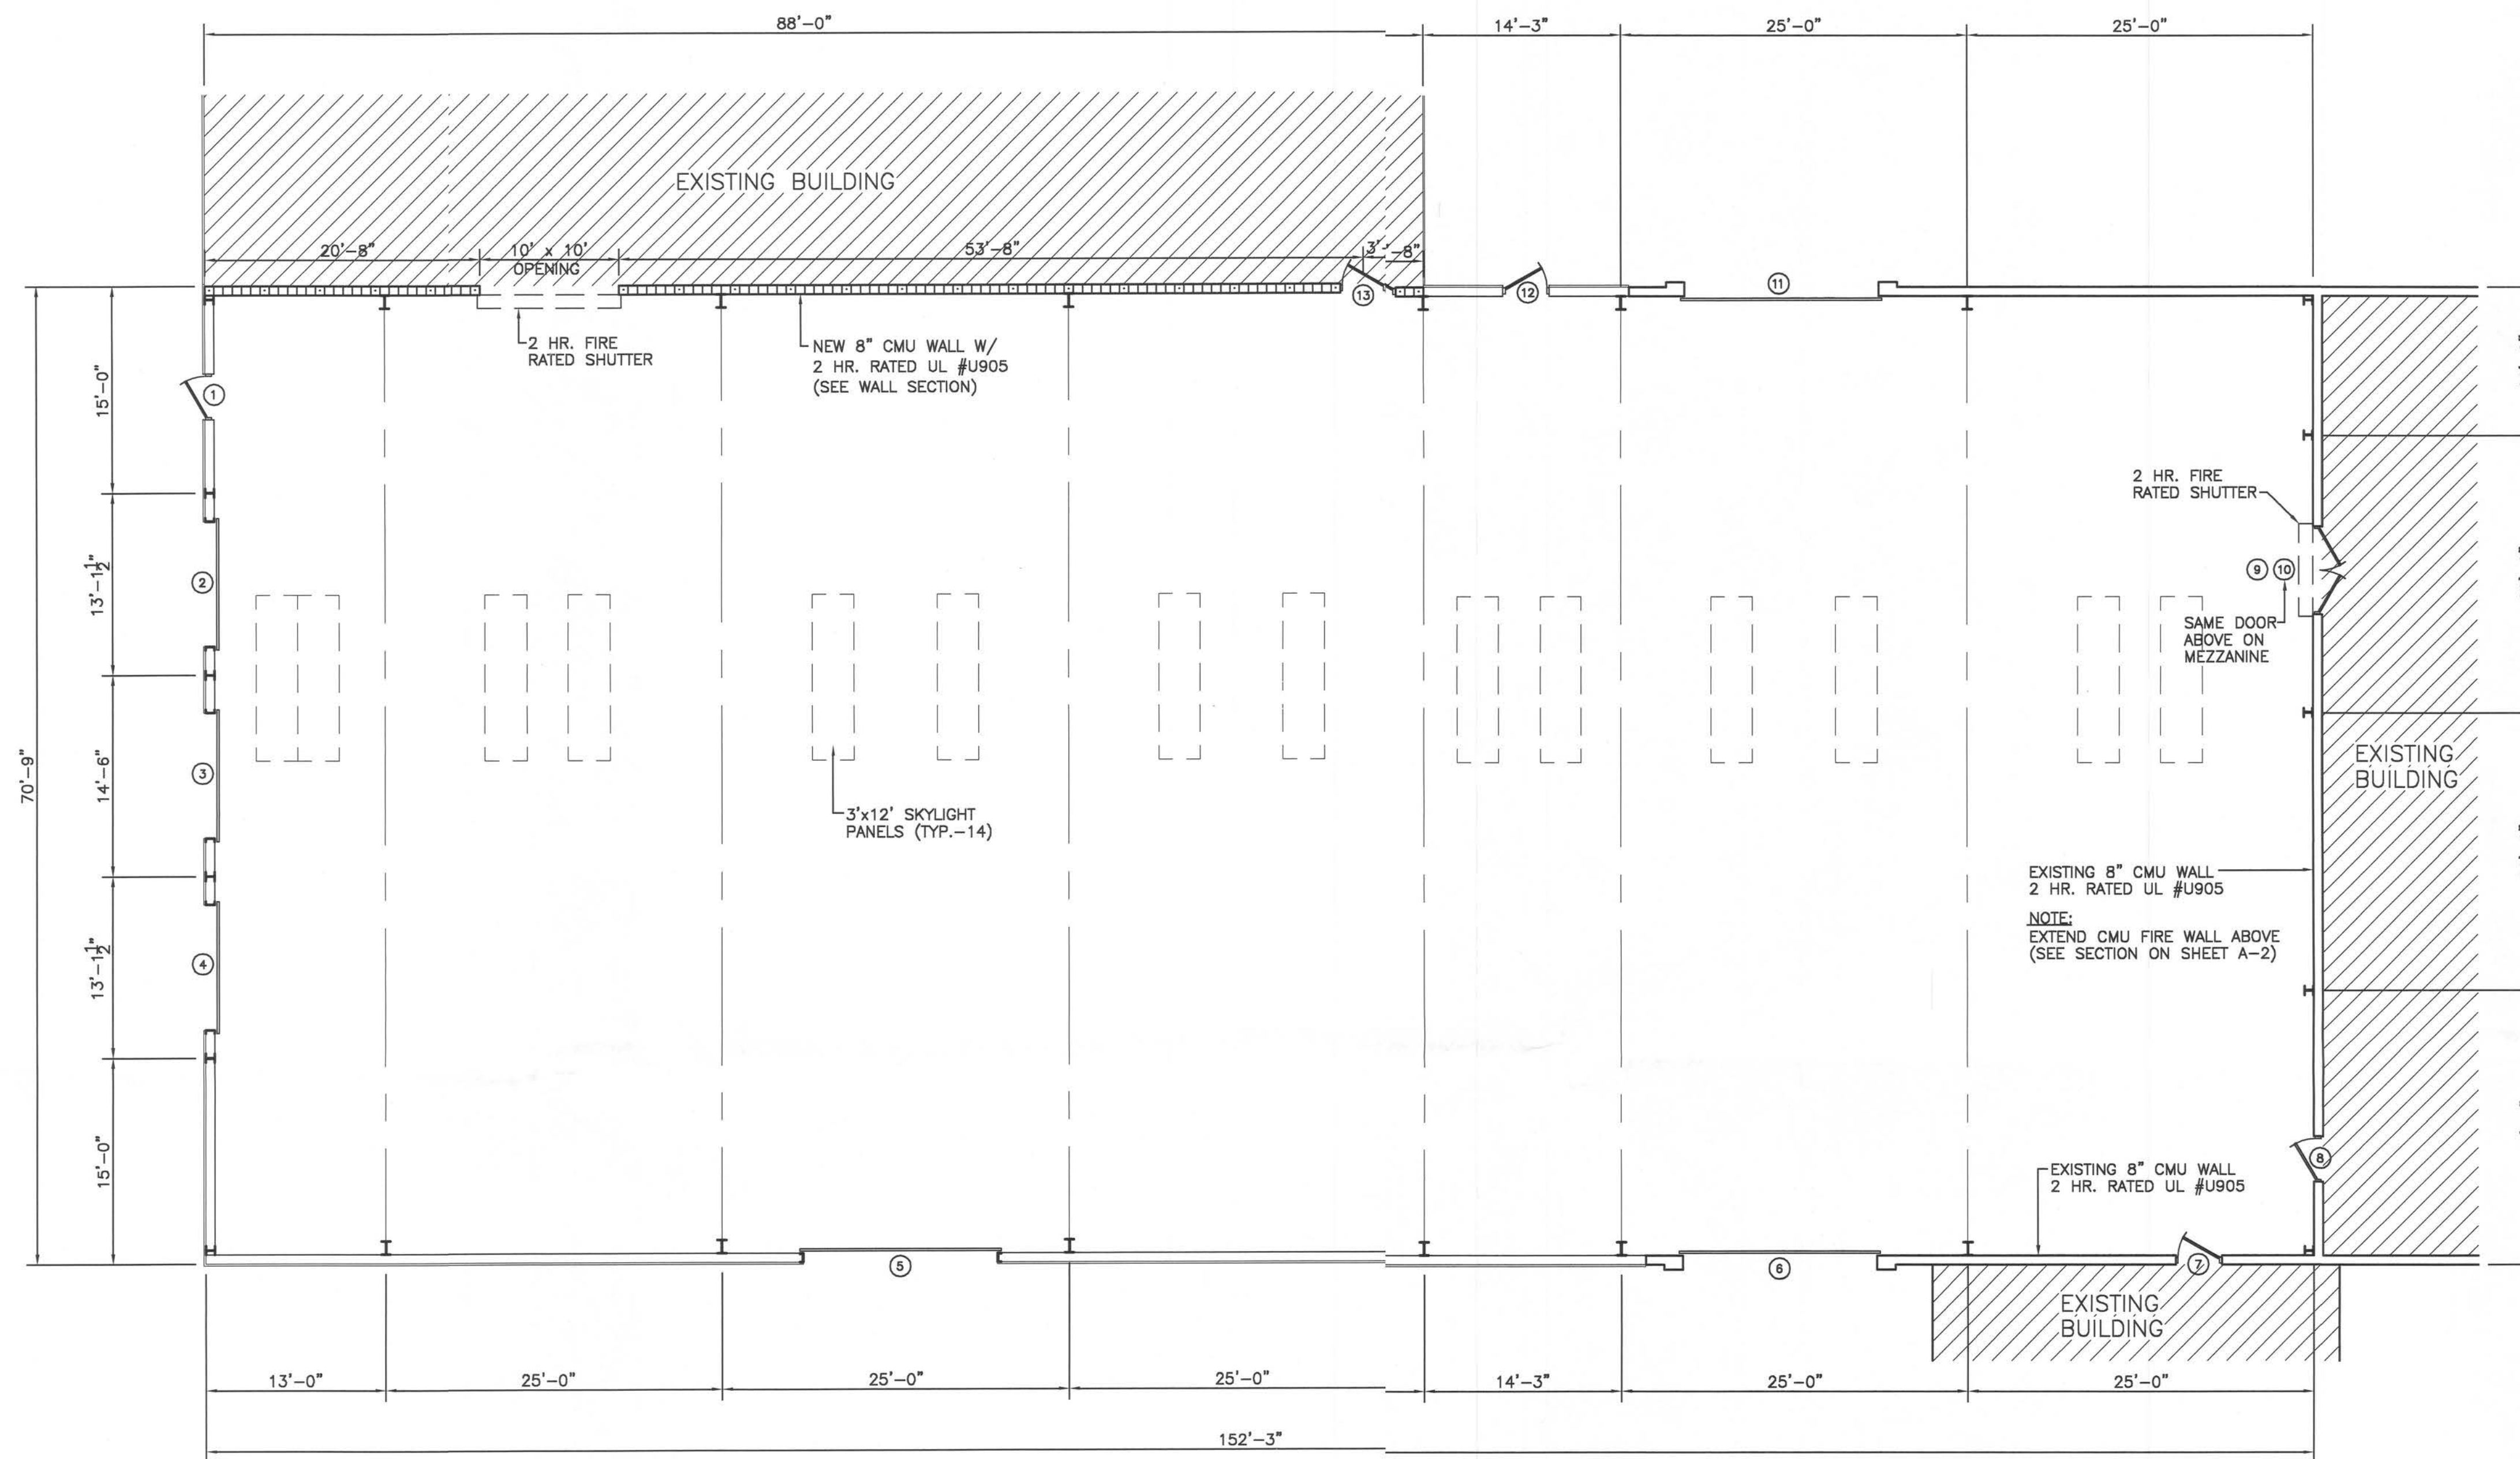

FLOOR PLAN
SCALE: 1/8"=1'-0"



DOOR SCHEDULE:

MAR	SIZE	TYPE	MATERIAL	FRAME	REMARKS
1	3'-0" x 7'-0"	EXTERIOR	H.M.	H.M.	* PANIC HARDWARE
2	9'-0" x 10'-0"	ROLL-UP	STEEL	STEEL	
3	9'-0" x 10'-0"	ROLL-UP	STEEL	STEEL	
4	9'-0" x 10'-0"	ROLL-UP	STEEL	STEEL	
5	14'-0" x 14'-0"	ROLL-UP	STEEL	STEEL	
6	14'-0" x 14'-0"	ROLL-UP	STEEL	STEEL	
7	3'-0" x 7'-0"	INTERIOR	H.M.	H.M.	90 MIN. FIRE RATED W/CLOSER
8	3'-0" x 7'-0"	INTERIOR	H.M.	H.M.	90 MIN. FIRE RATED W/CLOSER
9	PR. 3'-0" x 7'-0"	INTERIOR	H.M.	H.M.	EXISTING W/FIRE SHUTTER
10	PR. 3'-0" x 7'-0"	INTERIOR	H.M.	H.M.	EXISTING W/FIRE SHUTTER
11	14'-0" x 14'-0"	ROLL-UP	STEEL	STEEL	(EXISTING TO REMAIN)
12	3'-0" x 7'-0"	EXTERIOR	H.M.	H.M.	* PANIC HARDWARE
13	3'-0" x 7'-0"	INTERIOR	H.M.	H.M.	90 MIN. FIRE RATED W/CLOSER

* NFE: PROVIDE LEVER TYPE HANDLES PER ADA.

CODE SUMMARY:

APPLICABLE CODES:
FLORIDA EXISTING BUILDING CODE (2004)
WITH 2005 & 2006 REVISIONS
NATIONAL ELECTRIC CODE (2005)

OCCUPANCY: GROUP S-1 STORAGE

TYPE OF CONSTRUCTION: TYPE II B

CLASSIFICATION OF WORK: ADDITION

SPRINKLERED: NO

NUMBER OF STORIES: 1

TOTAL ENCLOSED AREA: 10,772 S.F.

MIN. OCCUPANT LOAD: 22 (PER TABLE 1004.1.2)


DESIGN CONDITIONS:

WIND SPEED ZONE: 110 MPH
WIND IMPORTANCE FACTOR: 1
WIND EXPOSURE CATEGORY: B
BUILDING CATEGORY: ENCLOSED
INTERNAL PRESSURE COEFFICIENT: ±.18


COMPONENT & CLADDING (P.S.F.)

OPEN AREA S.F.	END ZONE		INTERIOR ZONE	
	POS.+	NEG.-	POS.+	NEG.-
0-20 S.F.	21.8	29.1	21.8	23.6
20-50 S.F.	20.8	27.2	20.8	22.6
50-100 S.F.	19.5	24.6	19.5	21.3
>100 S.F.	18.5	22.6	18.5	20.4


DIMENSION OF END ZONE: 3 FT. MIN.

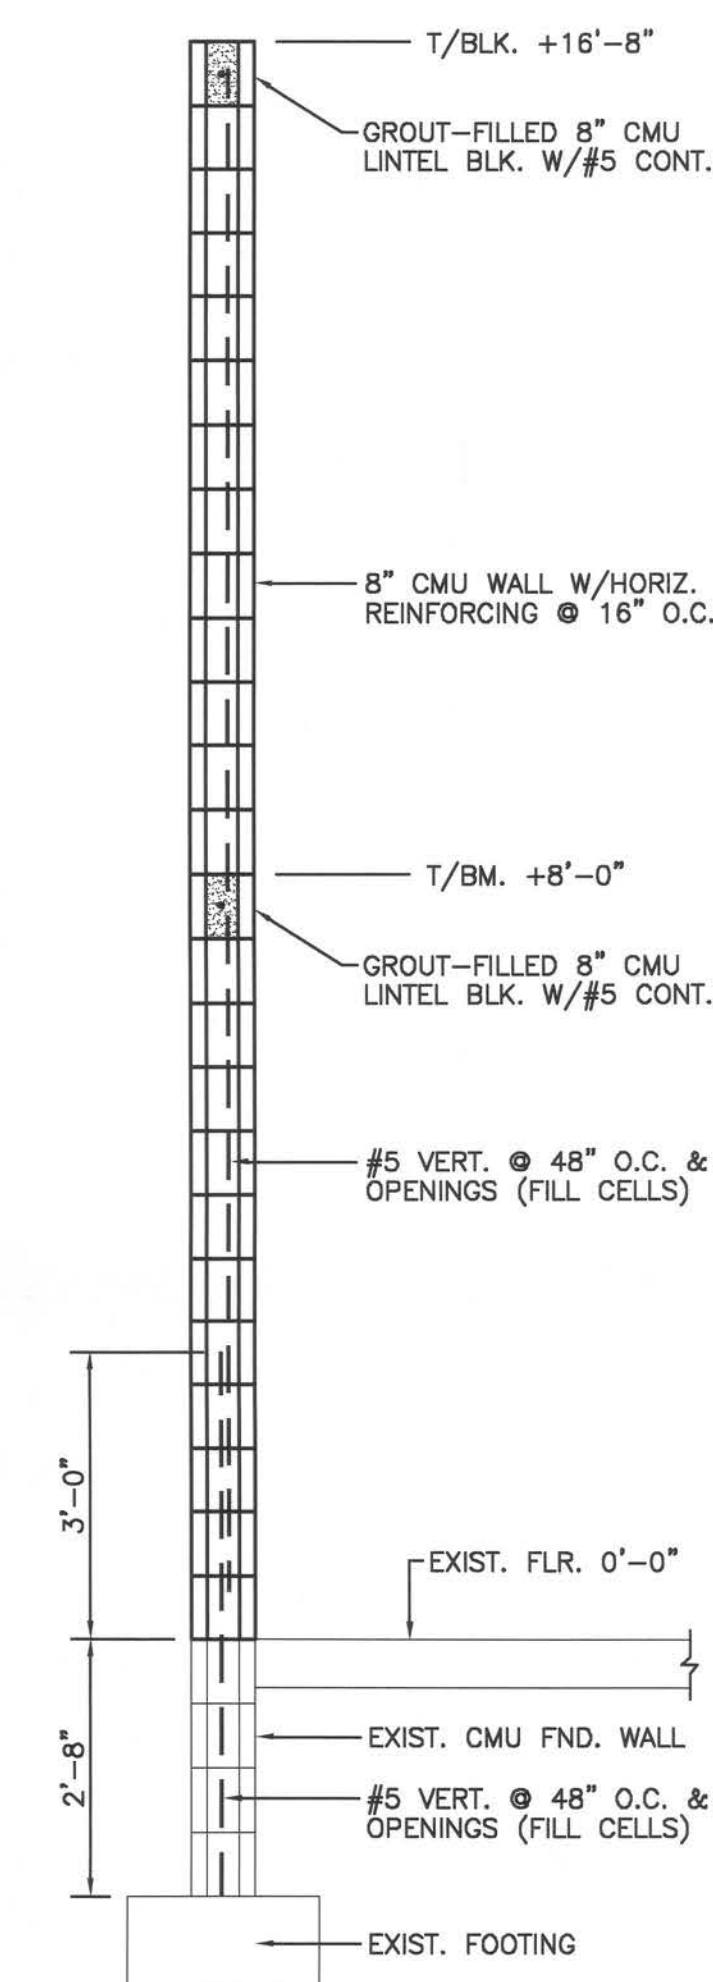


WALL SECTION
SCALE: 1/2"=1'-0"

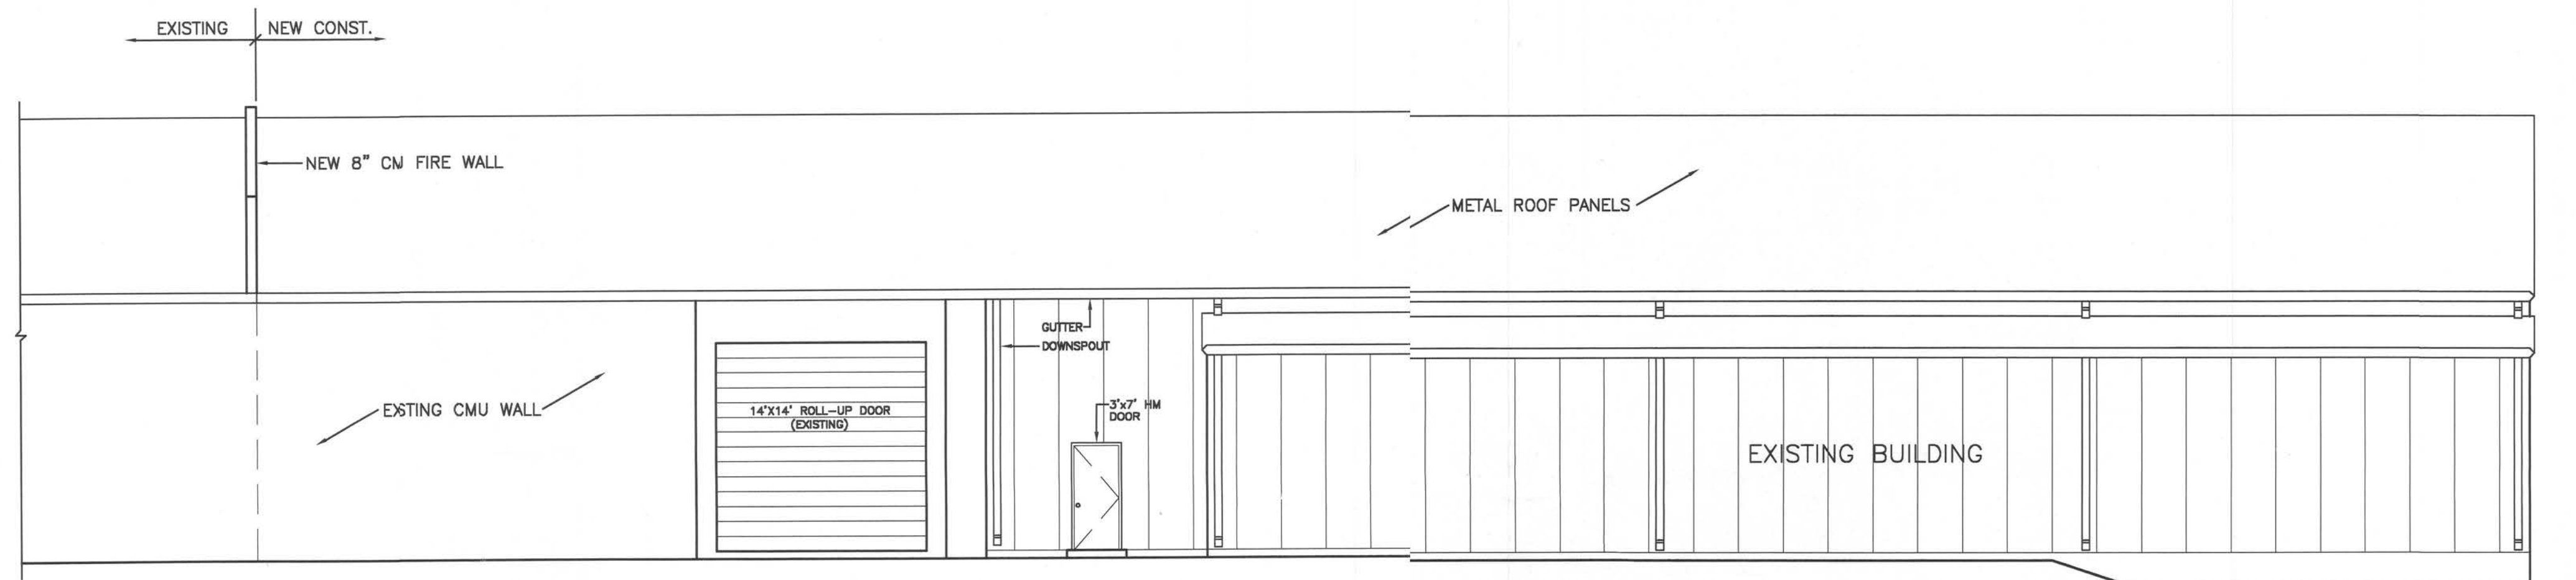


NORTH ELEVATION
SCALE: 1/8"=1'-0"

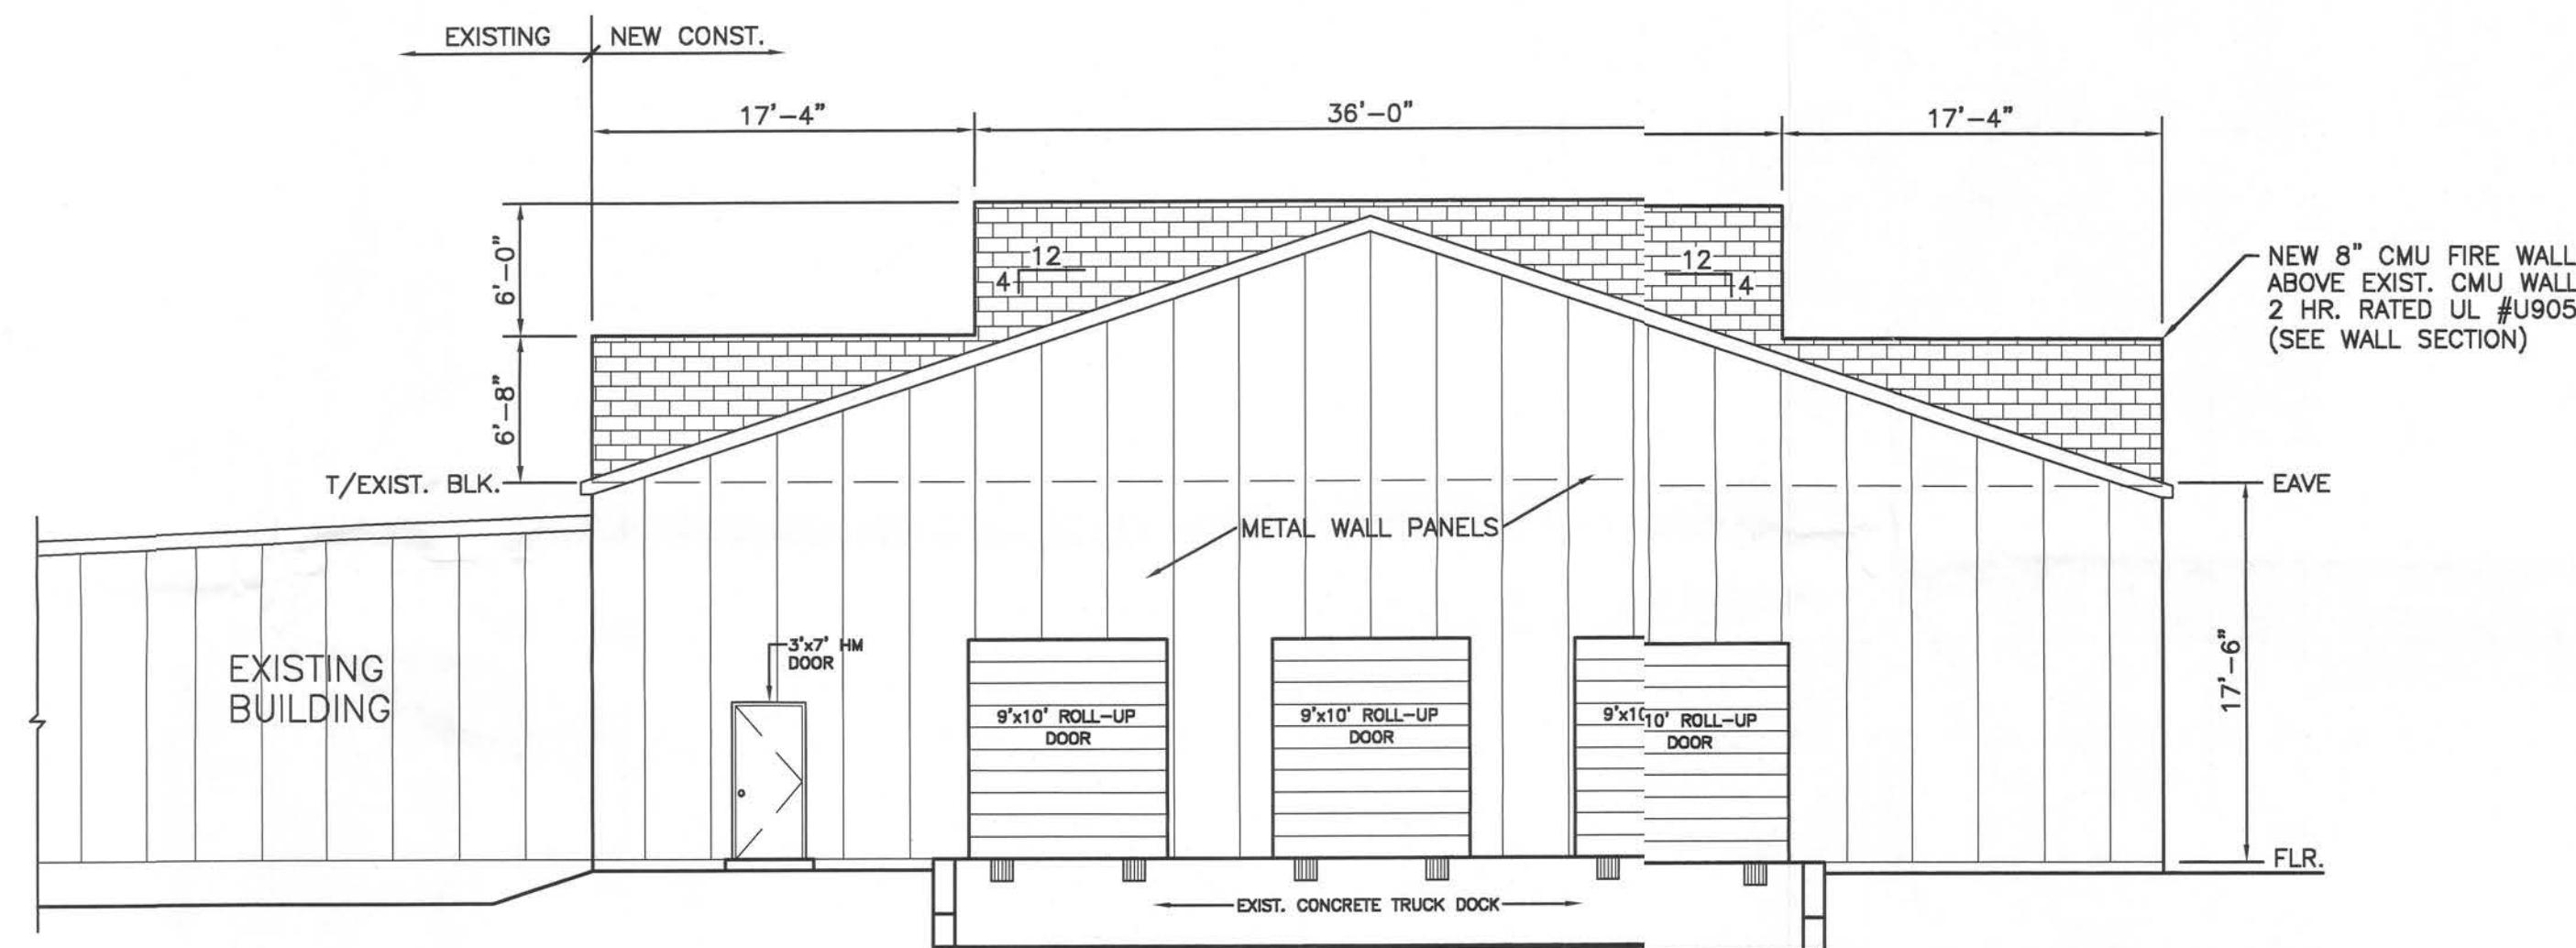

WEST ELEVATION
SCALE: 1/8"=1'-0"

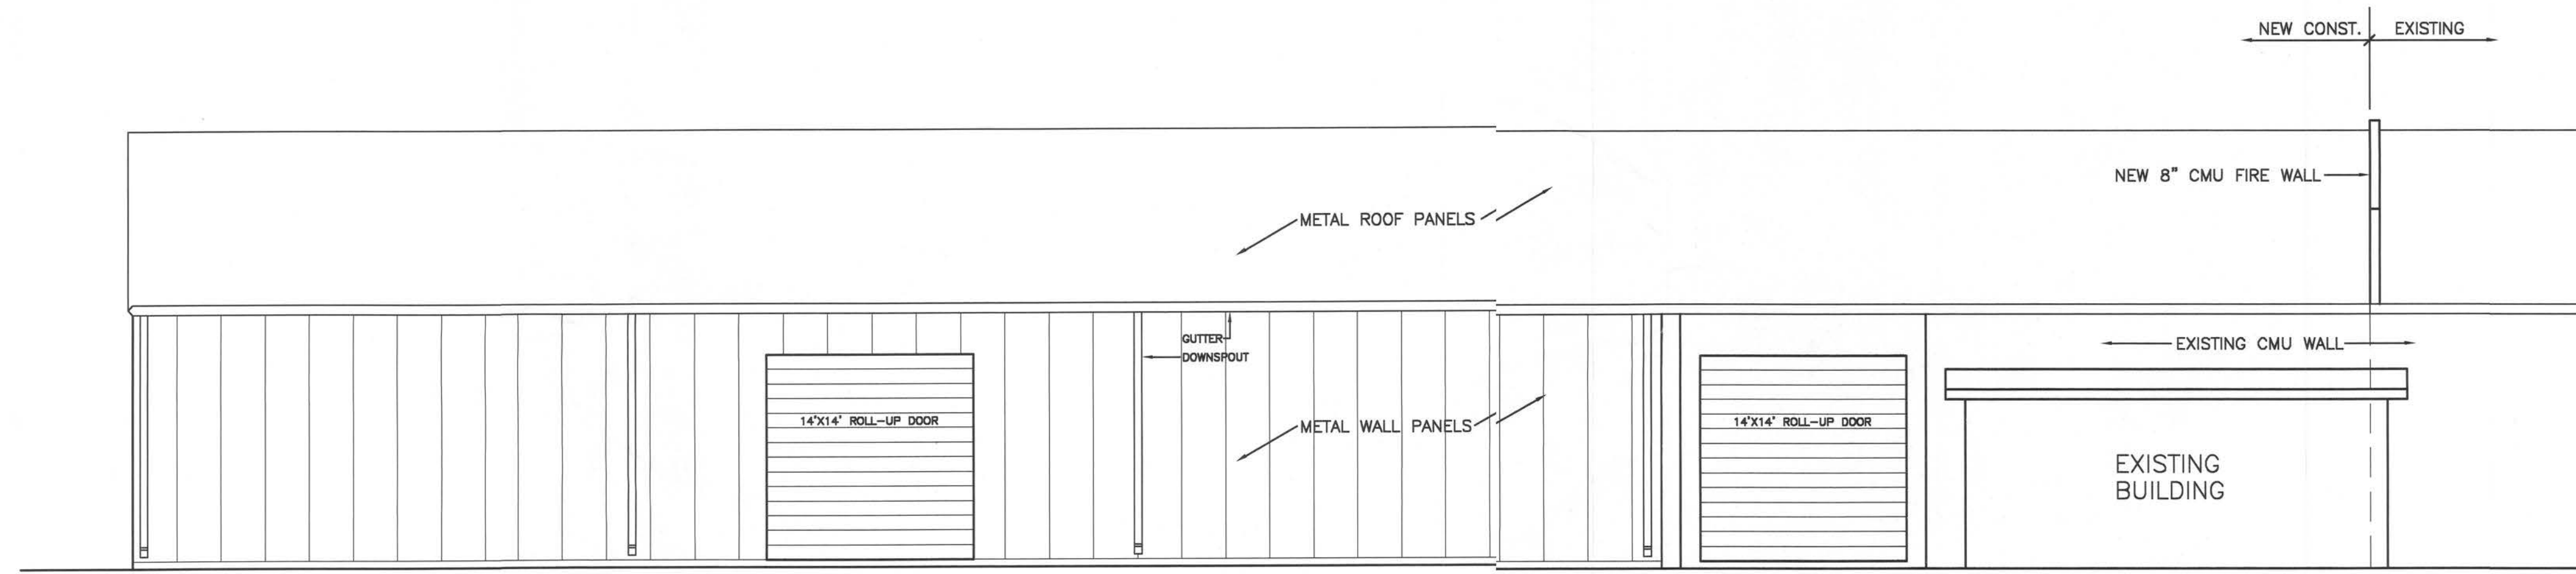

SOUTH ELEVATION
SCALE: 1/8"=1'-0"

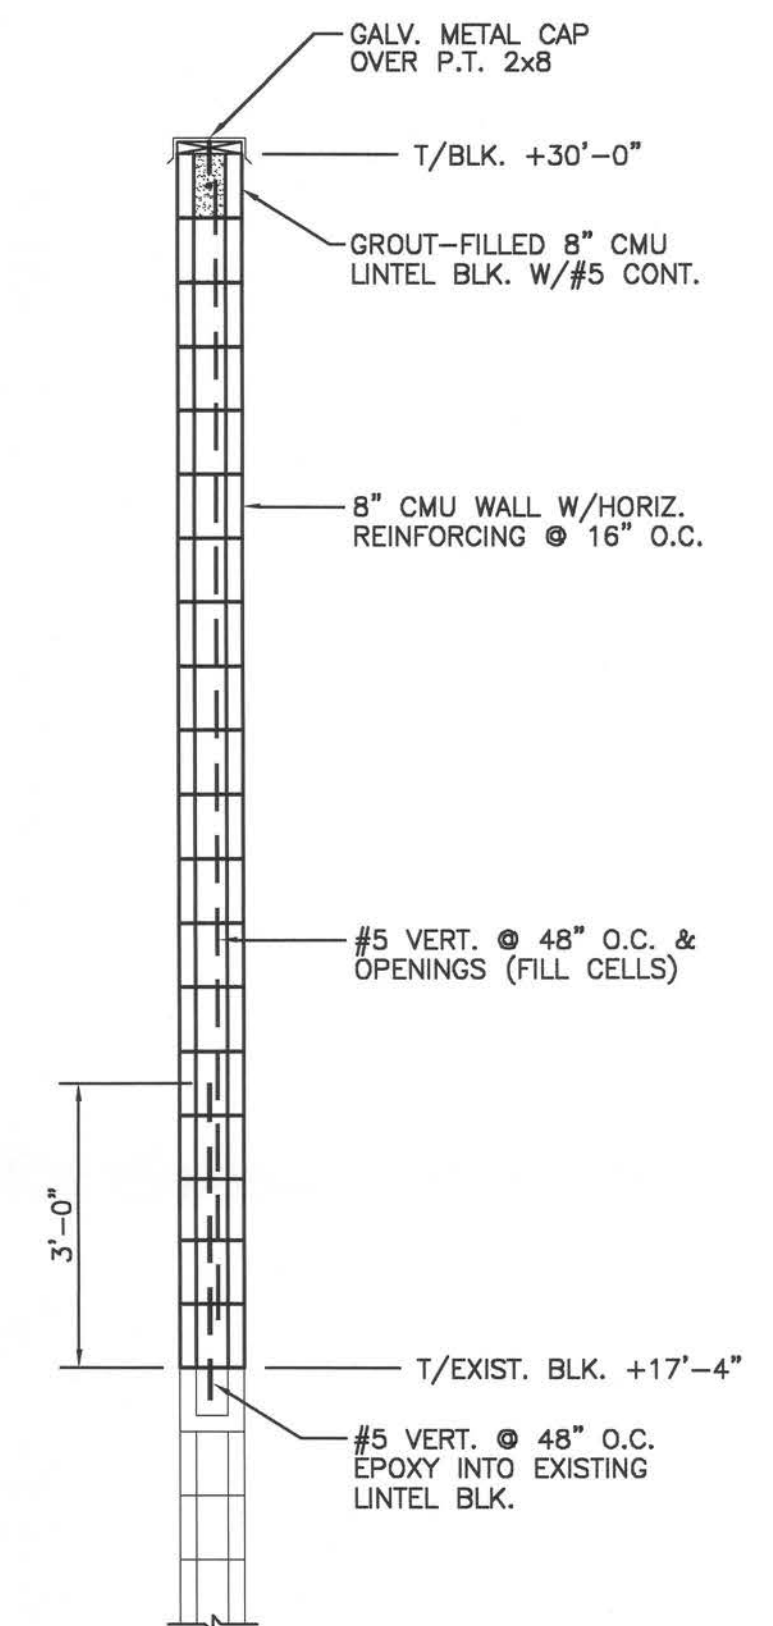

WALL SECTION
SCALE: 1/2"=1'-0"