



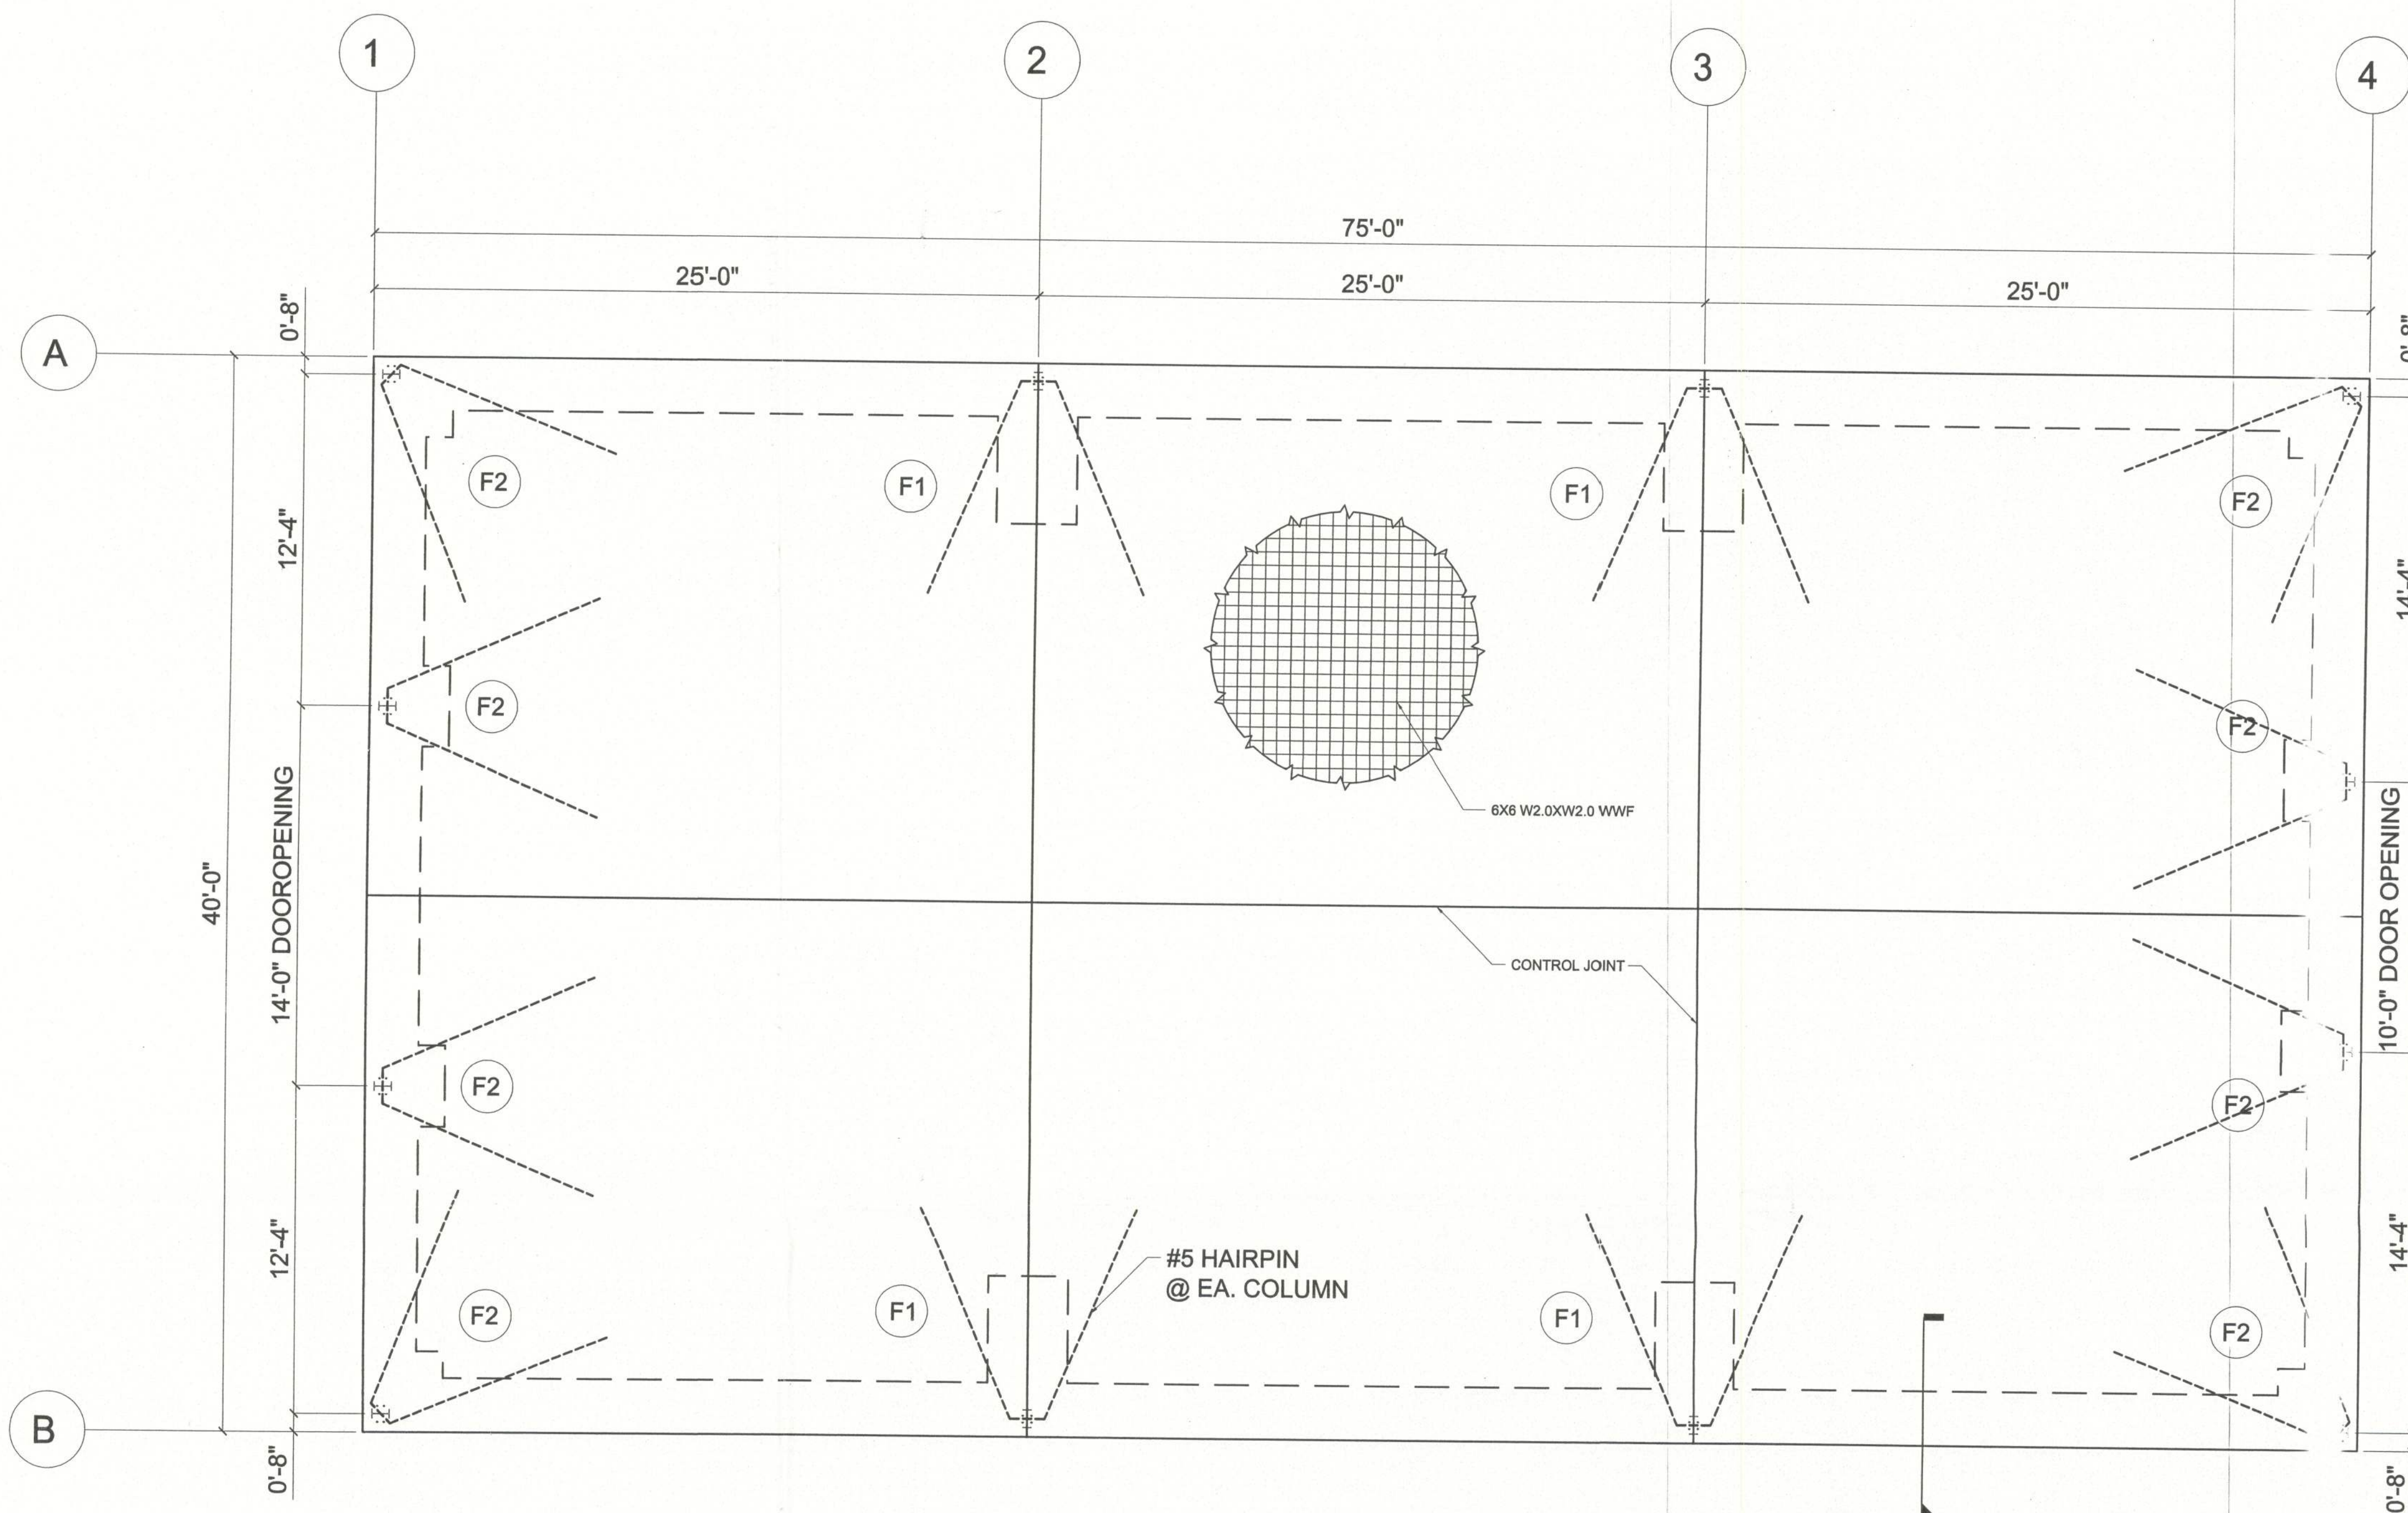



FOUNDATION PLAN
SCALE: 1/4" = 1'-0"

FOOTING SCHEDULE					
ID	A	B	C	BOTTOM REBAR	TOP REBAR
F1	6'-0"	3'-0"	3'-0"	3- #5 E.W.	3- #5 E.W.
F2	3'-0"	3'-0"	2'-0"	3- #5 E.W.	3- #5 E.W.

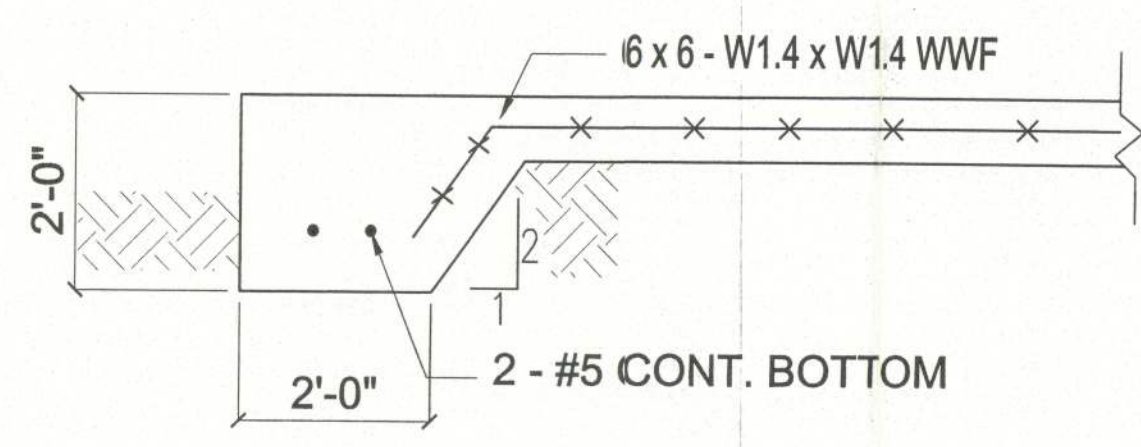


A SECTION


- NOTES**
1. ALL MATERIALS USED TO PRODUCE CONCRETE AND ADMIXTURES FOR CONCRETE SHALL COMPLY WITH ACI 318.
 2. CONCRETE AGGREGATES SHALL CONFORM TO ACTM C150.
 3. CONCRETE SHALL HAVE A SPECIFIED COMPRESSIVE STRENGTH OF NOT LESS THAN 3000 PSI.

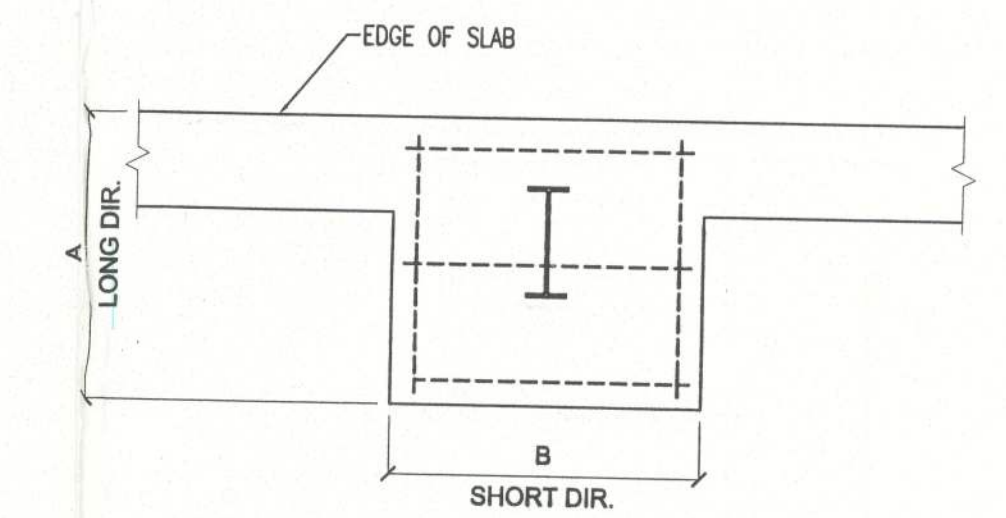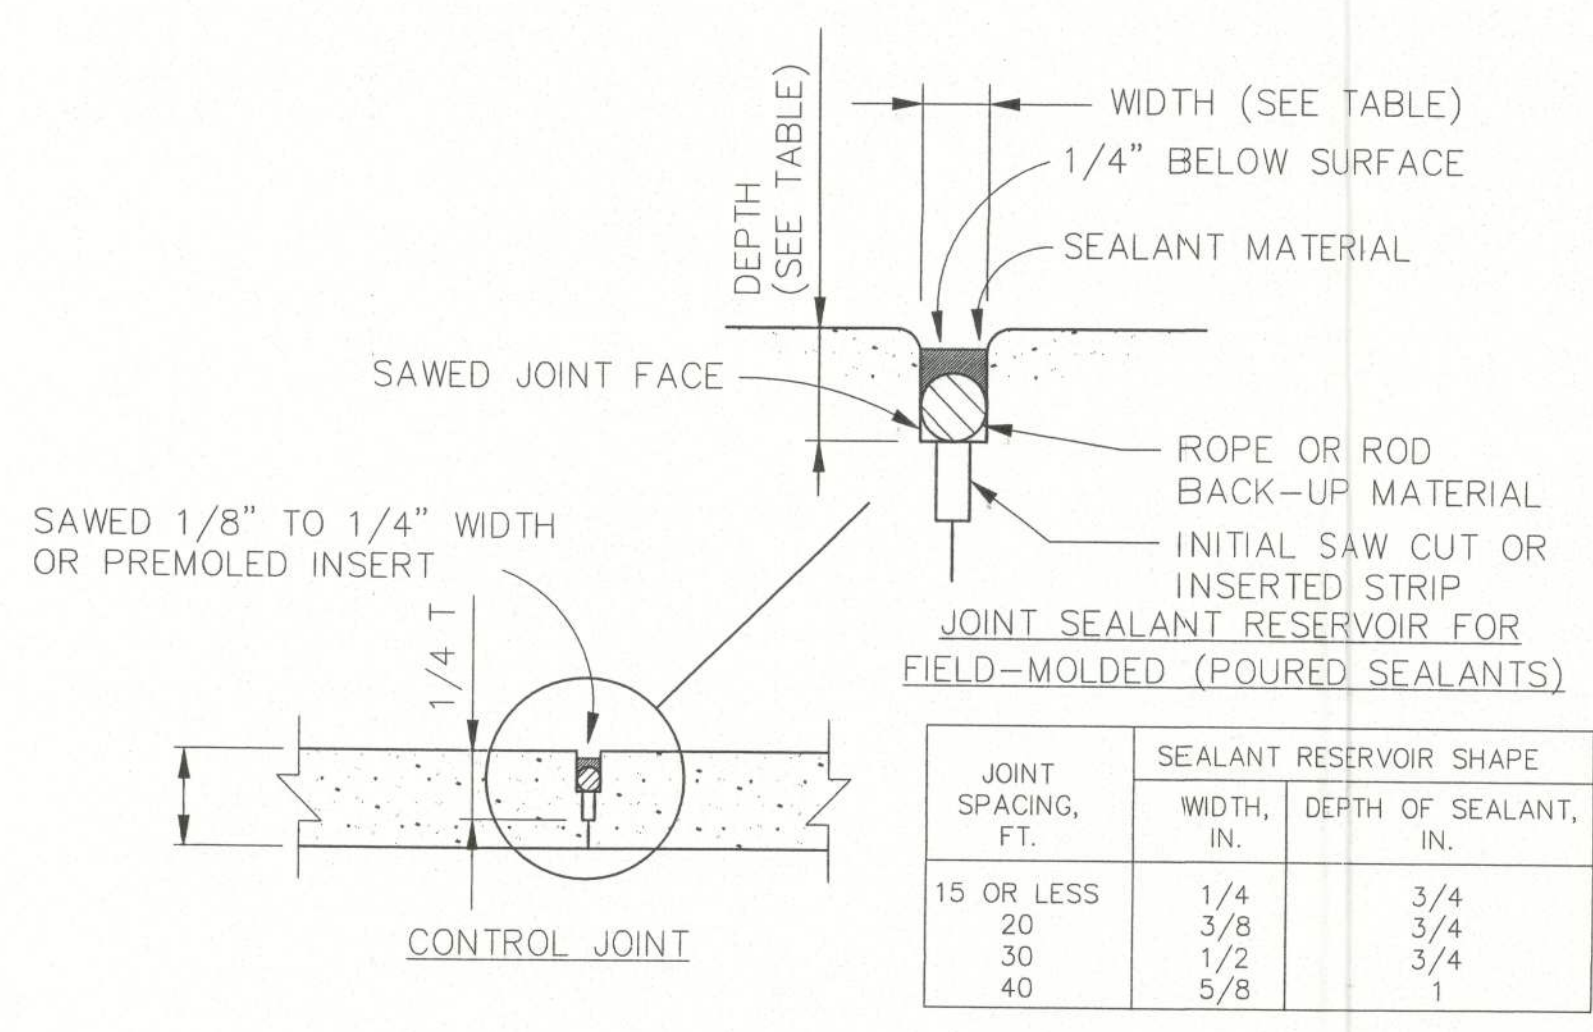


PLAN

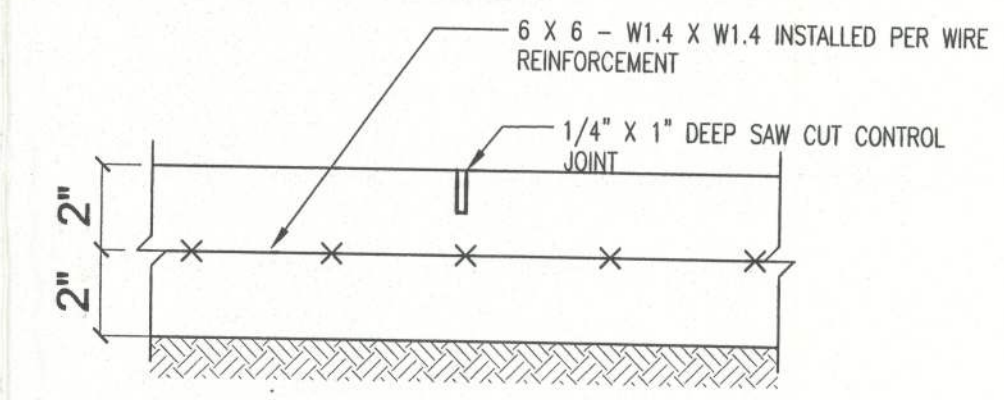

SLAB DETAIL

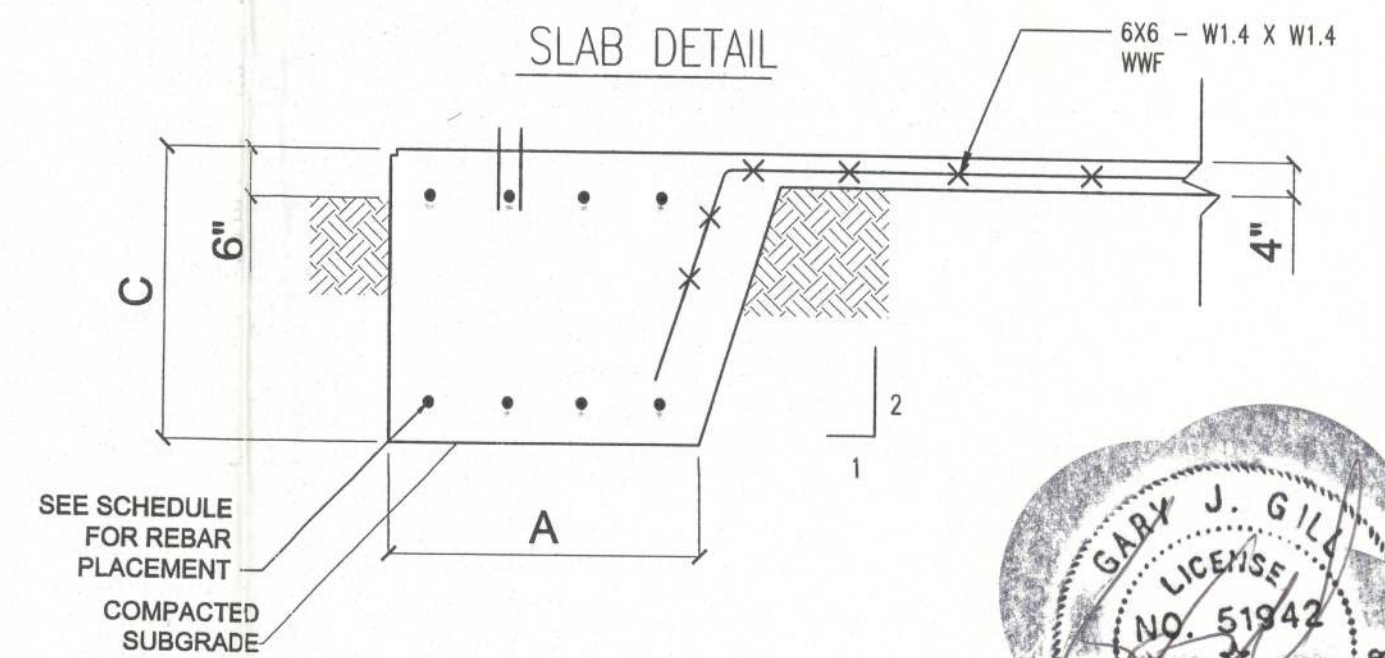

DETAIL - FOOTING

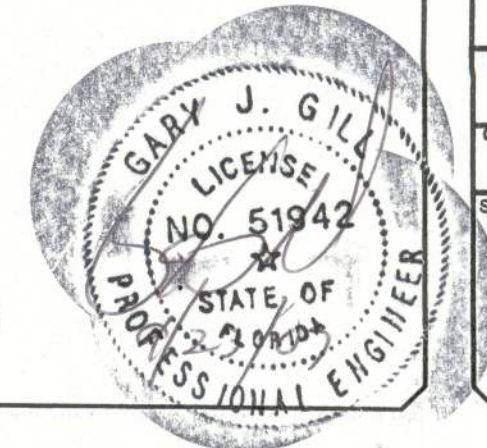


REV #	DATE	REVISION NOTES

P.O. Box 187
130 West Howard Street
Live Oak FL 32064
Phone: (386) 362-3678
Fax: (386) 362-6133
Gary Gill, PE
Auth. # 9461


L&L CONSTRUCTION
NEW FOUNDATION
SUWANNEE COUNTY, FLORIDA

FOUNDATION PLAN


PROJECT NUMBER: PF05-999
DRAWN BY: D. PRICE
CHECKED BY: GG
SHEET NUMBER: **S-1**

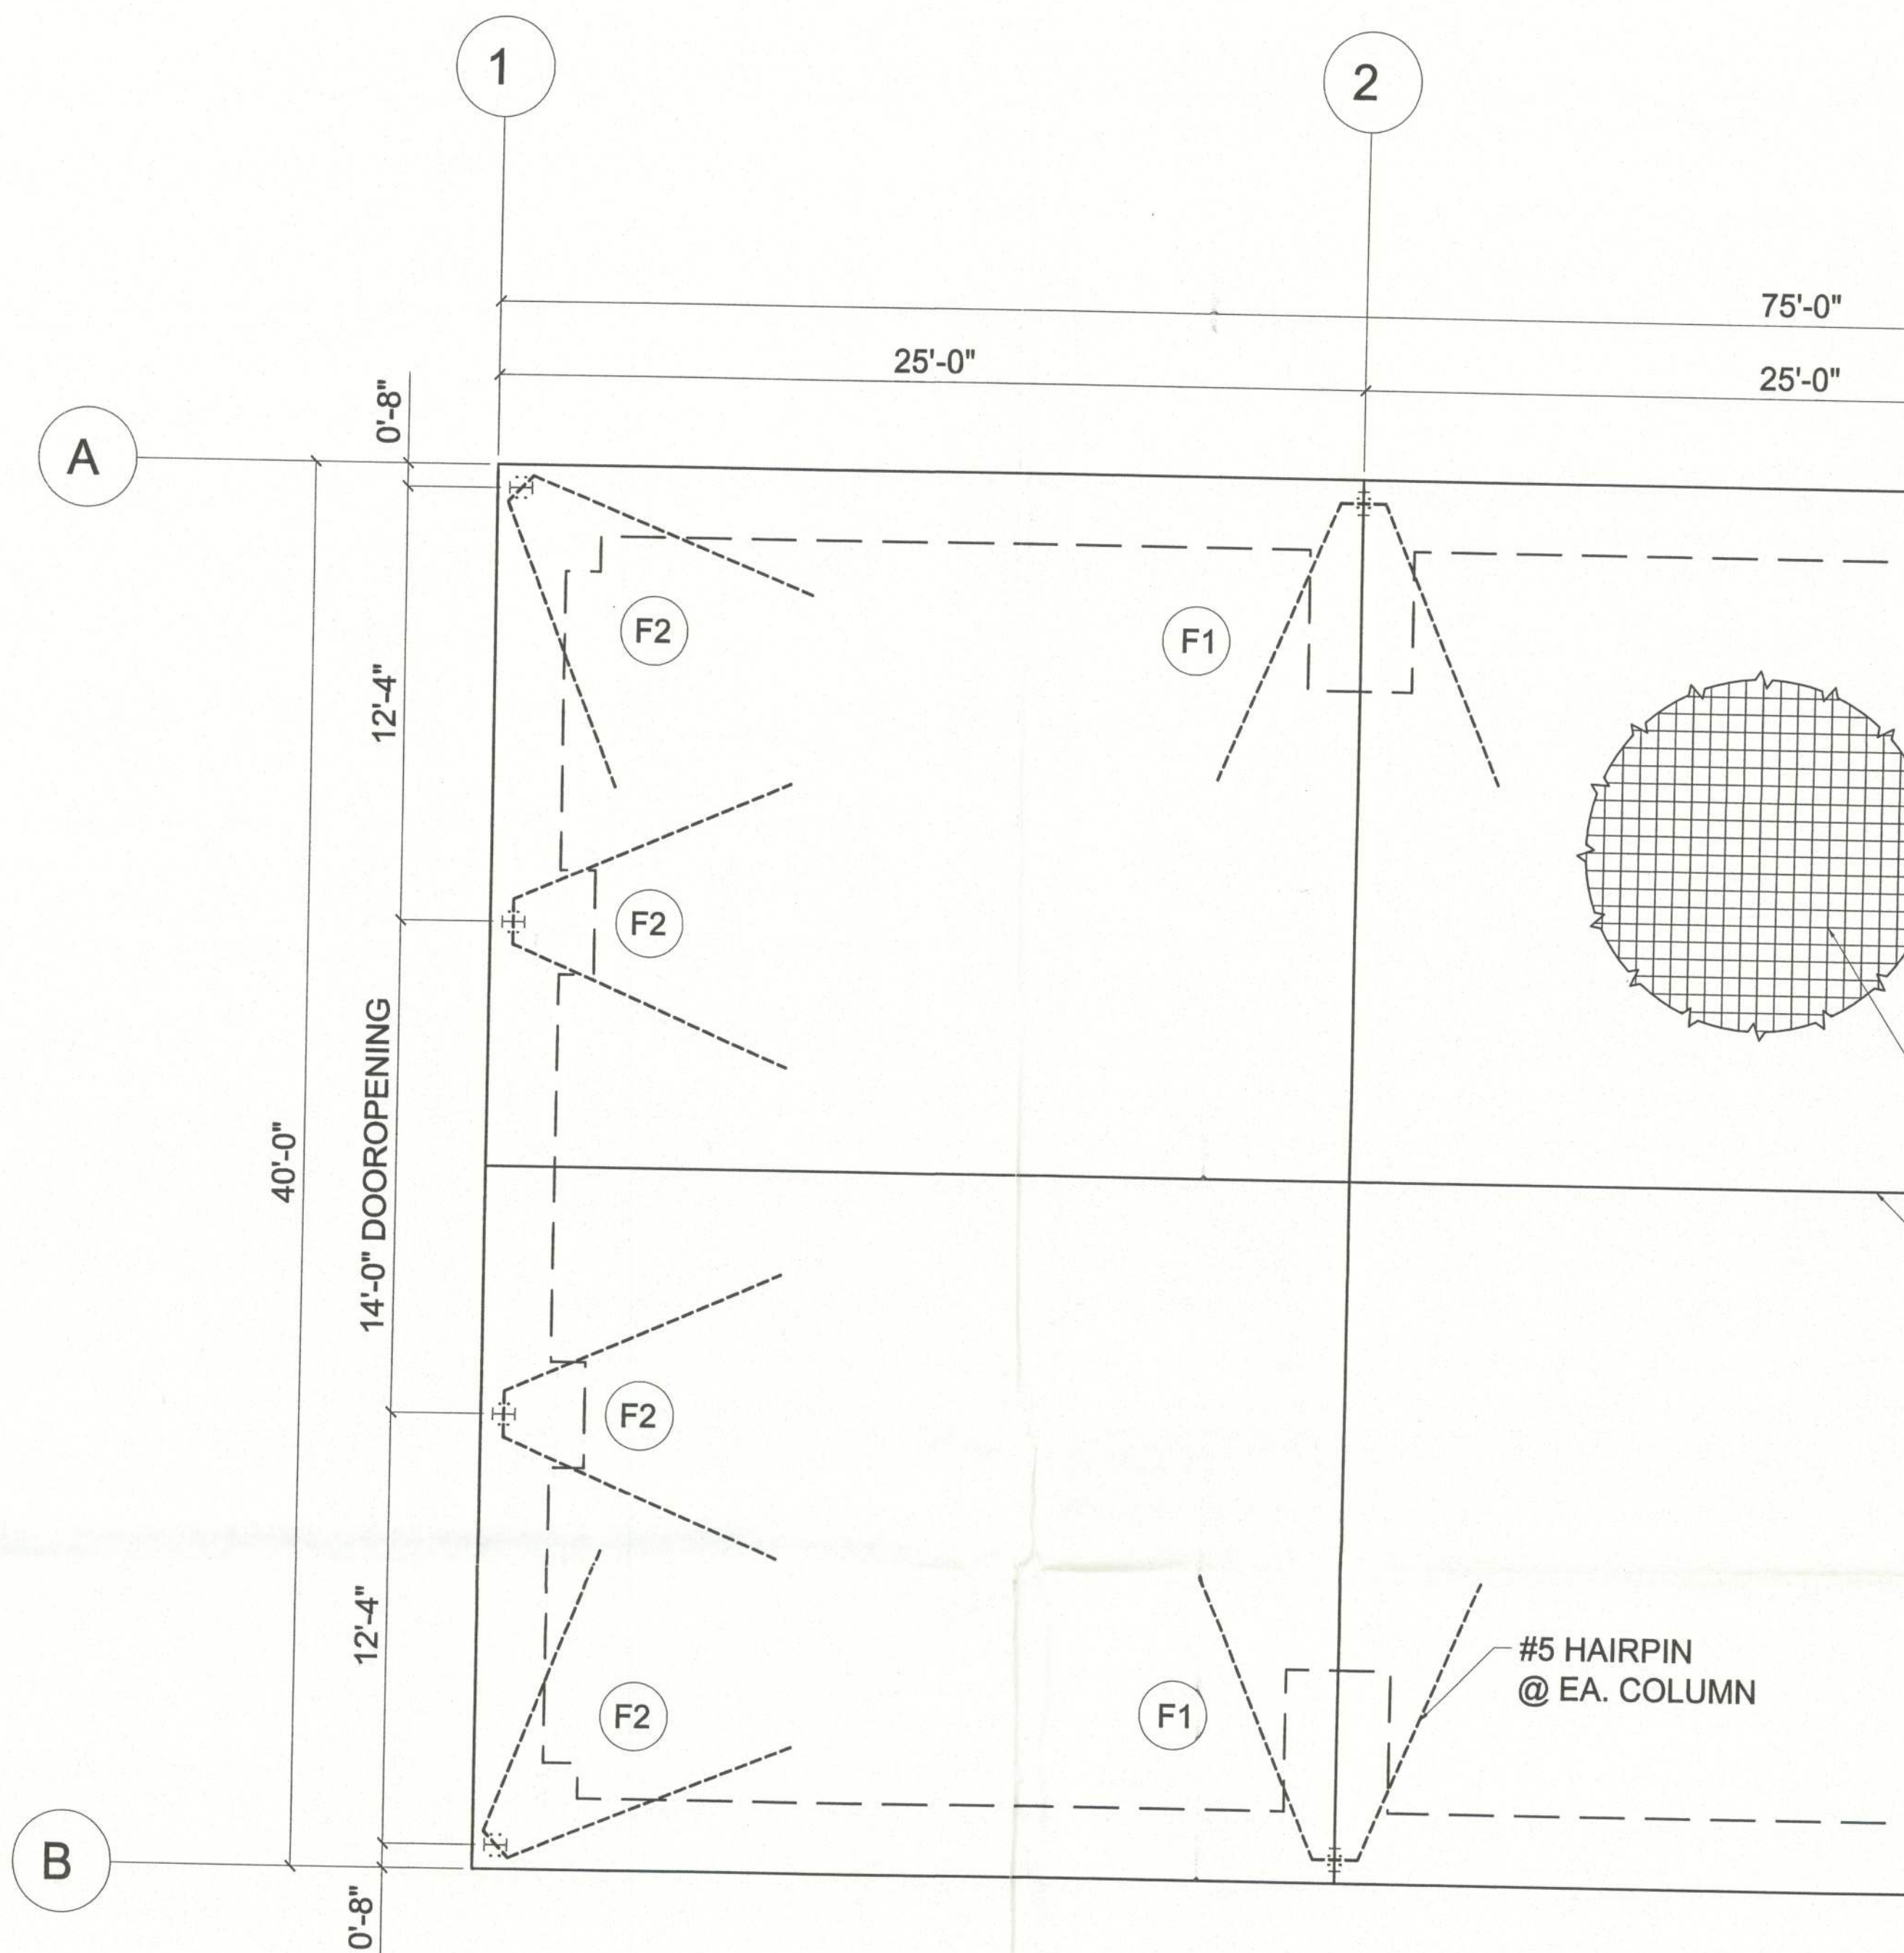


FOUNDATION PL
SCALE: 1/4" = 1'-0"

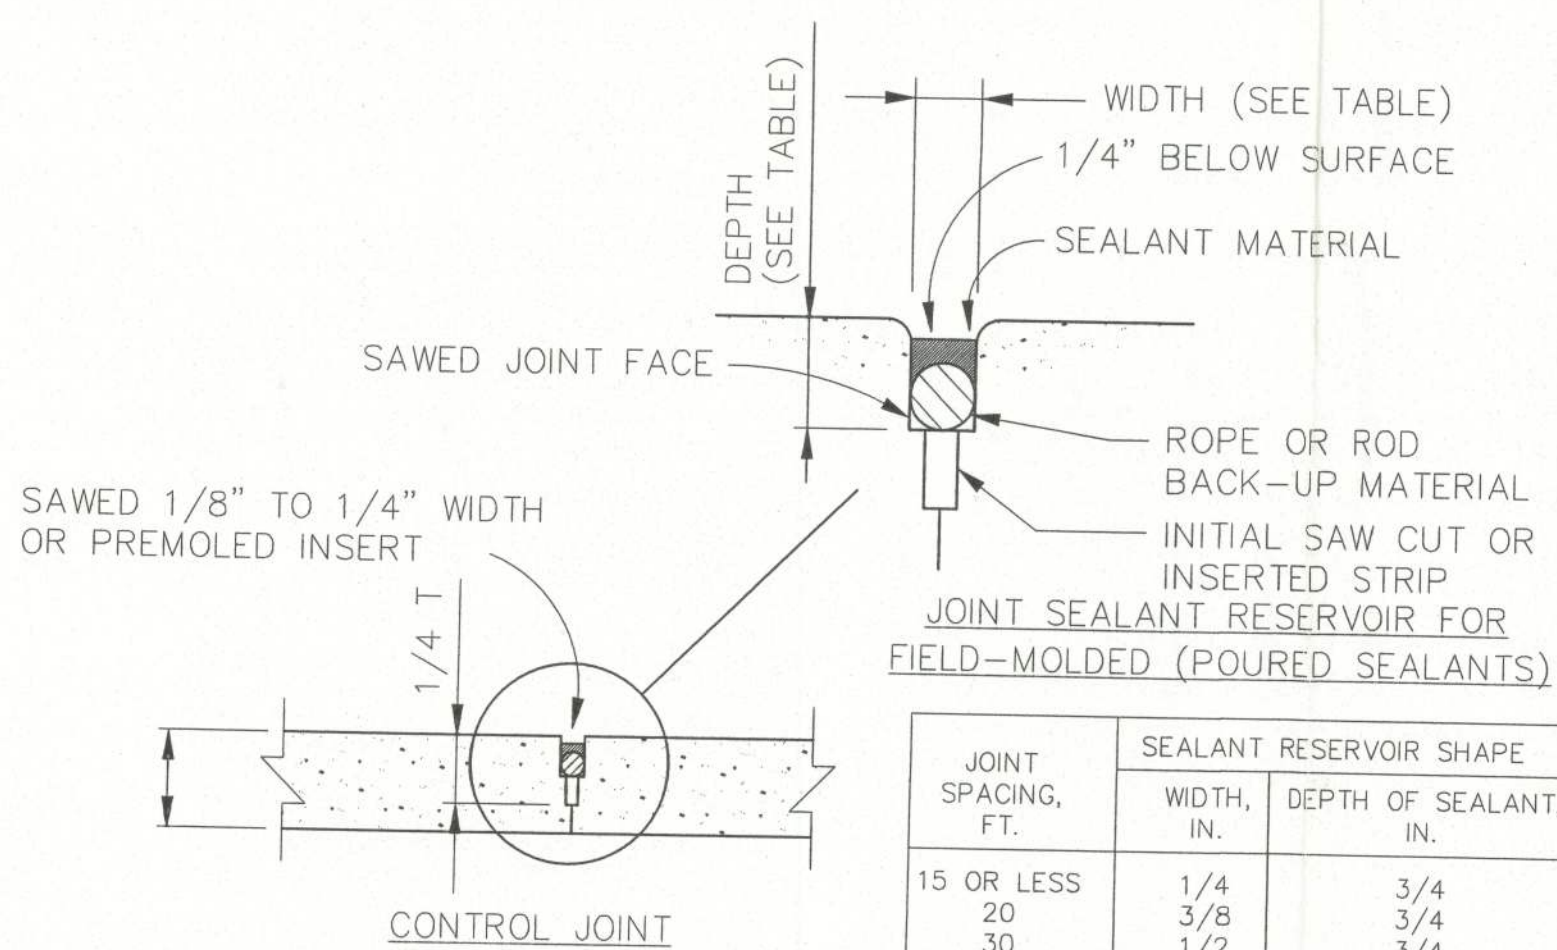

I.D	A
F1	6'-
F2	3'-

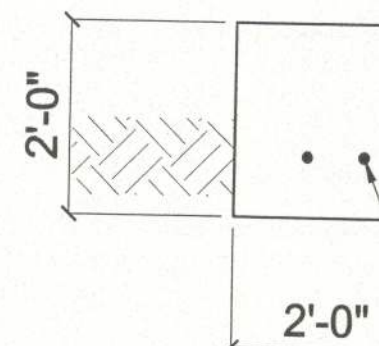

A S

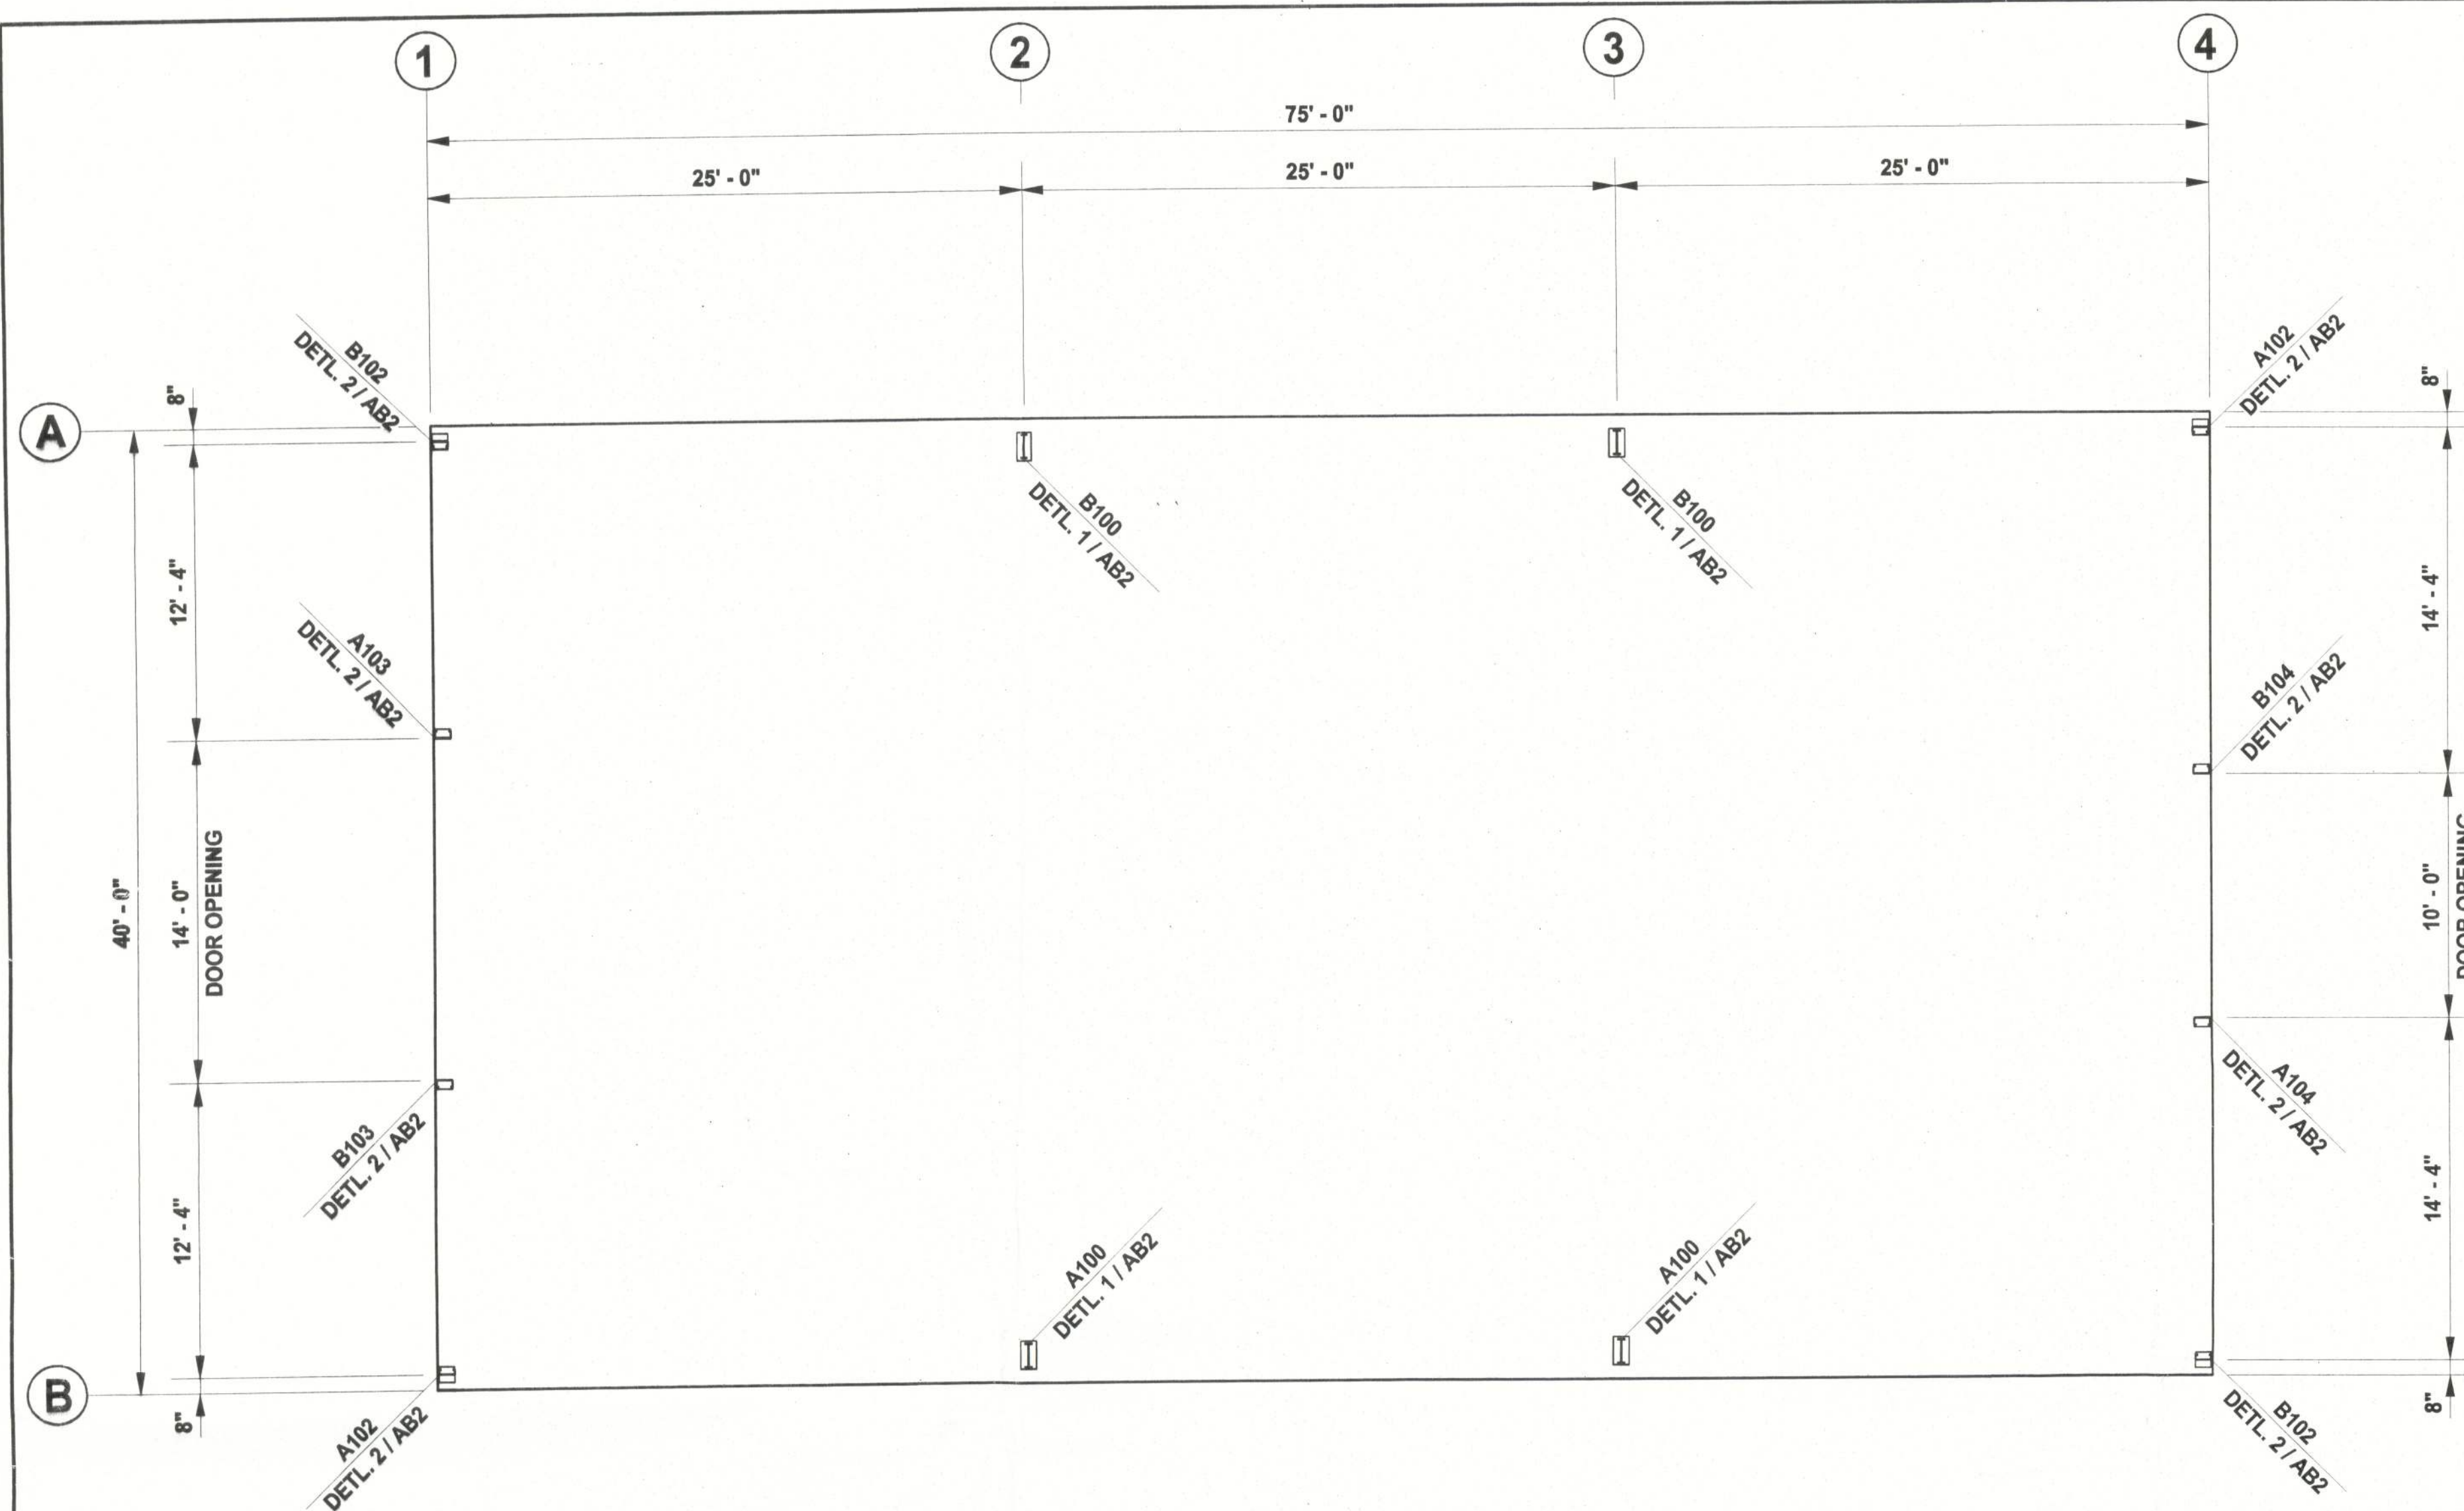

COLUMN LOCATION PLAN


NOTE:

This drawing to be read in conjunction with the following pre-fabricated metal building design documents:
 1) Letter of Design Certification
 2) General Notes / Specifications
 3) Reactions for Foundation Design

Do NOT proceed with erection without thorough examination and understanding of the General Notes / Specifications. If the General Notes / Specifications have been lost or are otherwise missing, contact BSX for a replacement copy before proceeding.



Engineered Assessment Solutions, Inc.
 15 Williamsburg Avenue
 Thomasville, Georgia 31757(229) 227-6511

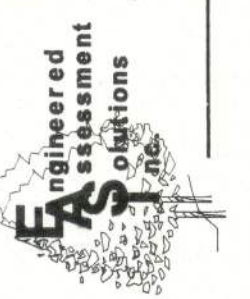

BUILDING MANUFACTURER:

BSX
BUILDING SYSTEMS EXPRESS
 P.O. BOX 880
 THOMASVILLE, GEORGIA 31799
 1 - 800 - 279 - 9455, FAX (912) 226 - 6874
 email - birman@rose.net

L & L CONSTRUCTION


LAKE CITY, FLORIDA
 40' X 75' X 14' E.H. BUILDING

DRAWN J. MILLER
 CHECKED _____
 JOB NUMBER XF50827
 DATE 8/18/06
 REVISIONS _____

THESE DRAWINGS ARE THE PROPERTY OF THE ENGINEER AND BSX AND MAY NOT BE REPRODUCED OR REUSED WITHOUT PERMISSION AND CREDIT

DRAWING NUMBER
AB1
 ANCHOR BOLT
 LOCATION PLAN


© COPYRIGHT 1999 RICHARD A. POWELL, P.E.

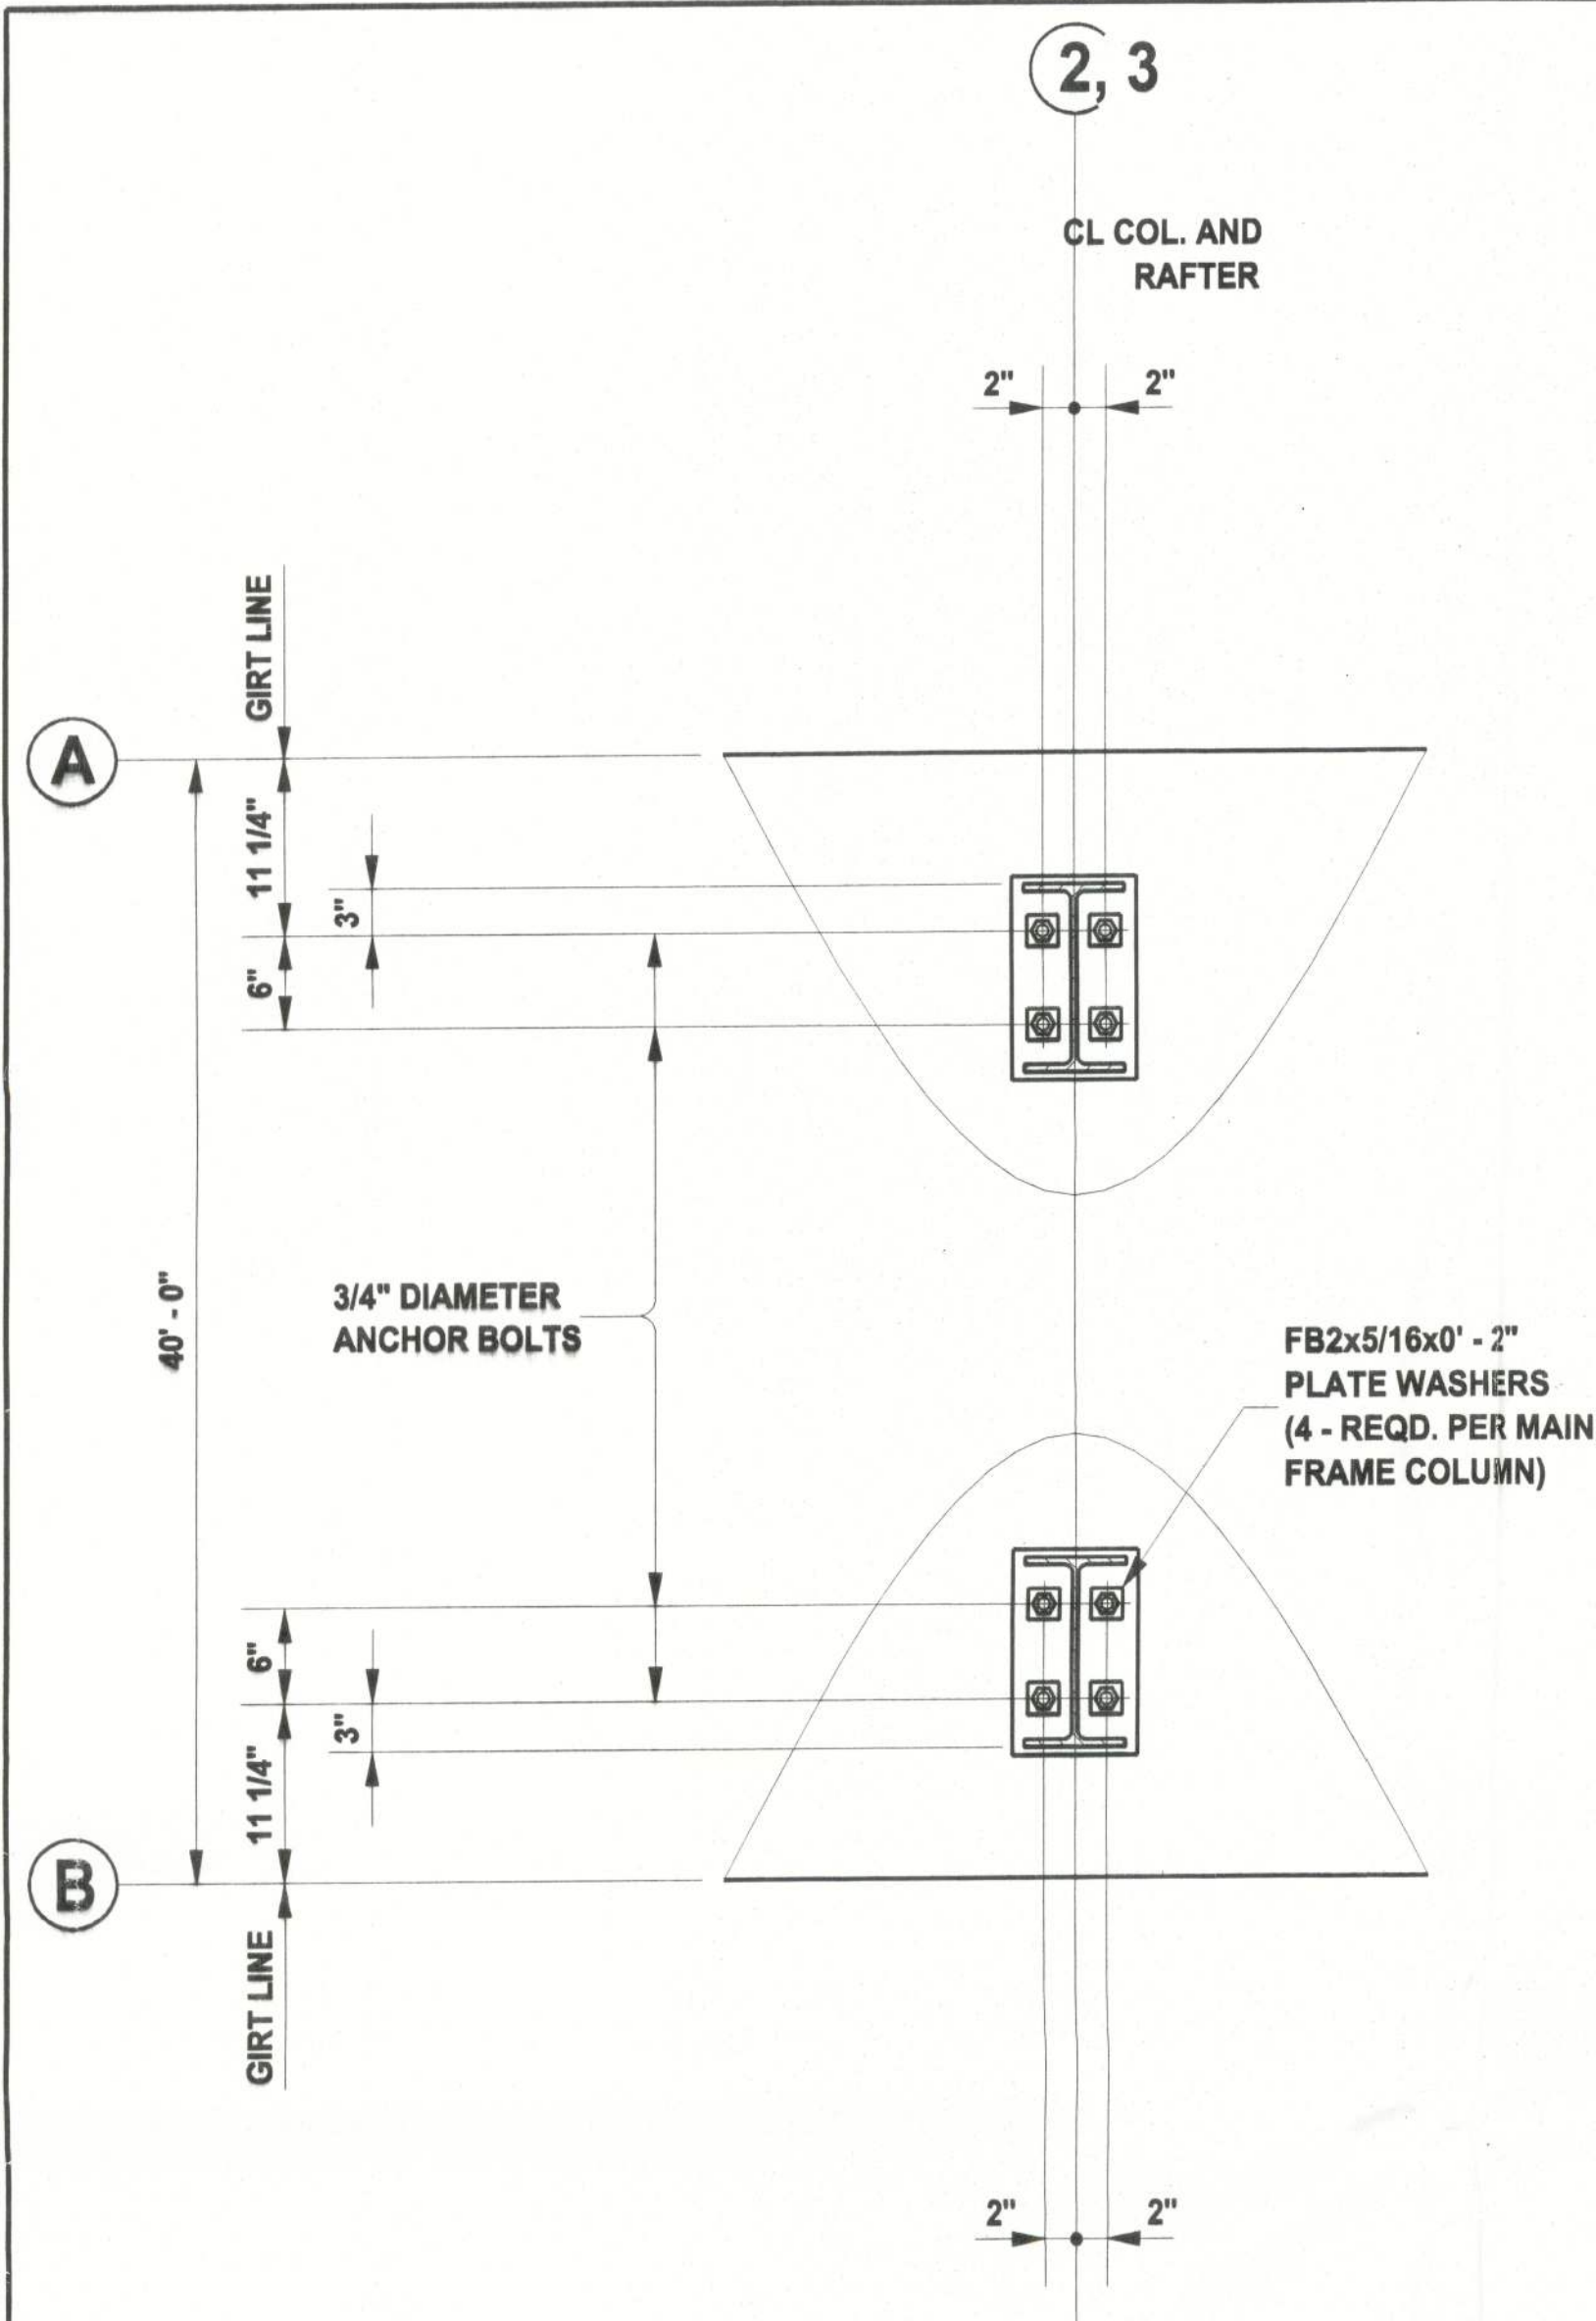

DETAIL AT RIGID FRAME COLUMN BASE

DETAIL 1
AB2

NOTE: ANCHOR BOLTS SHALL HAVE
2 1/2" PROJECTION ABOVE TOP OF SLAB.

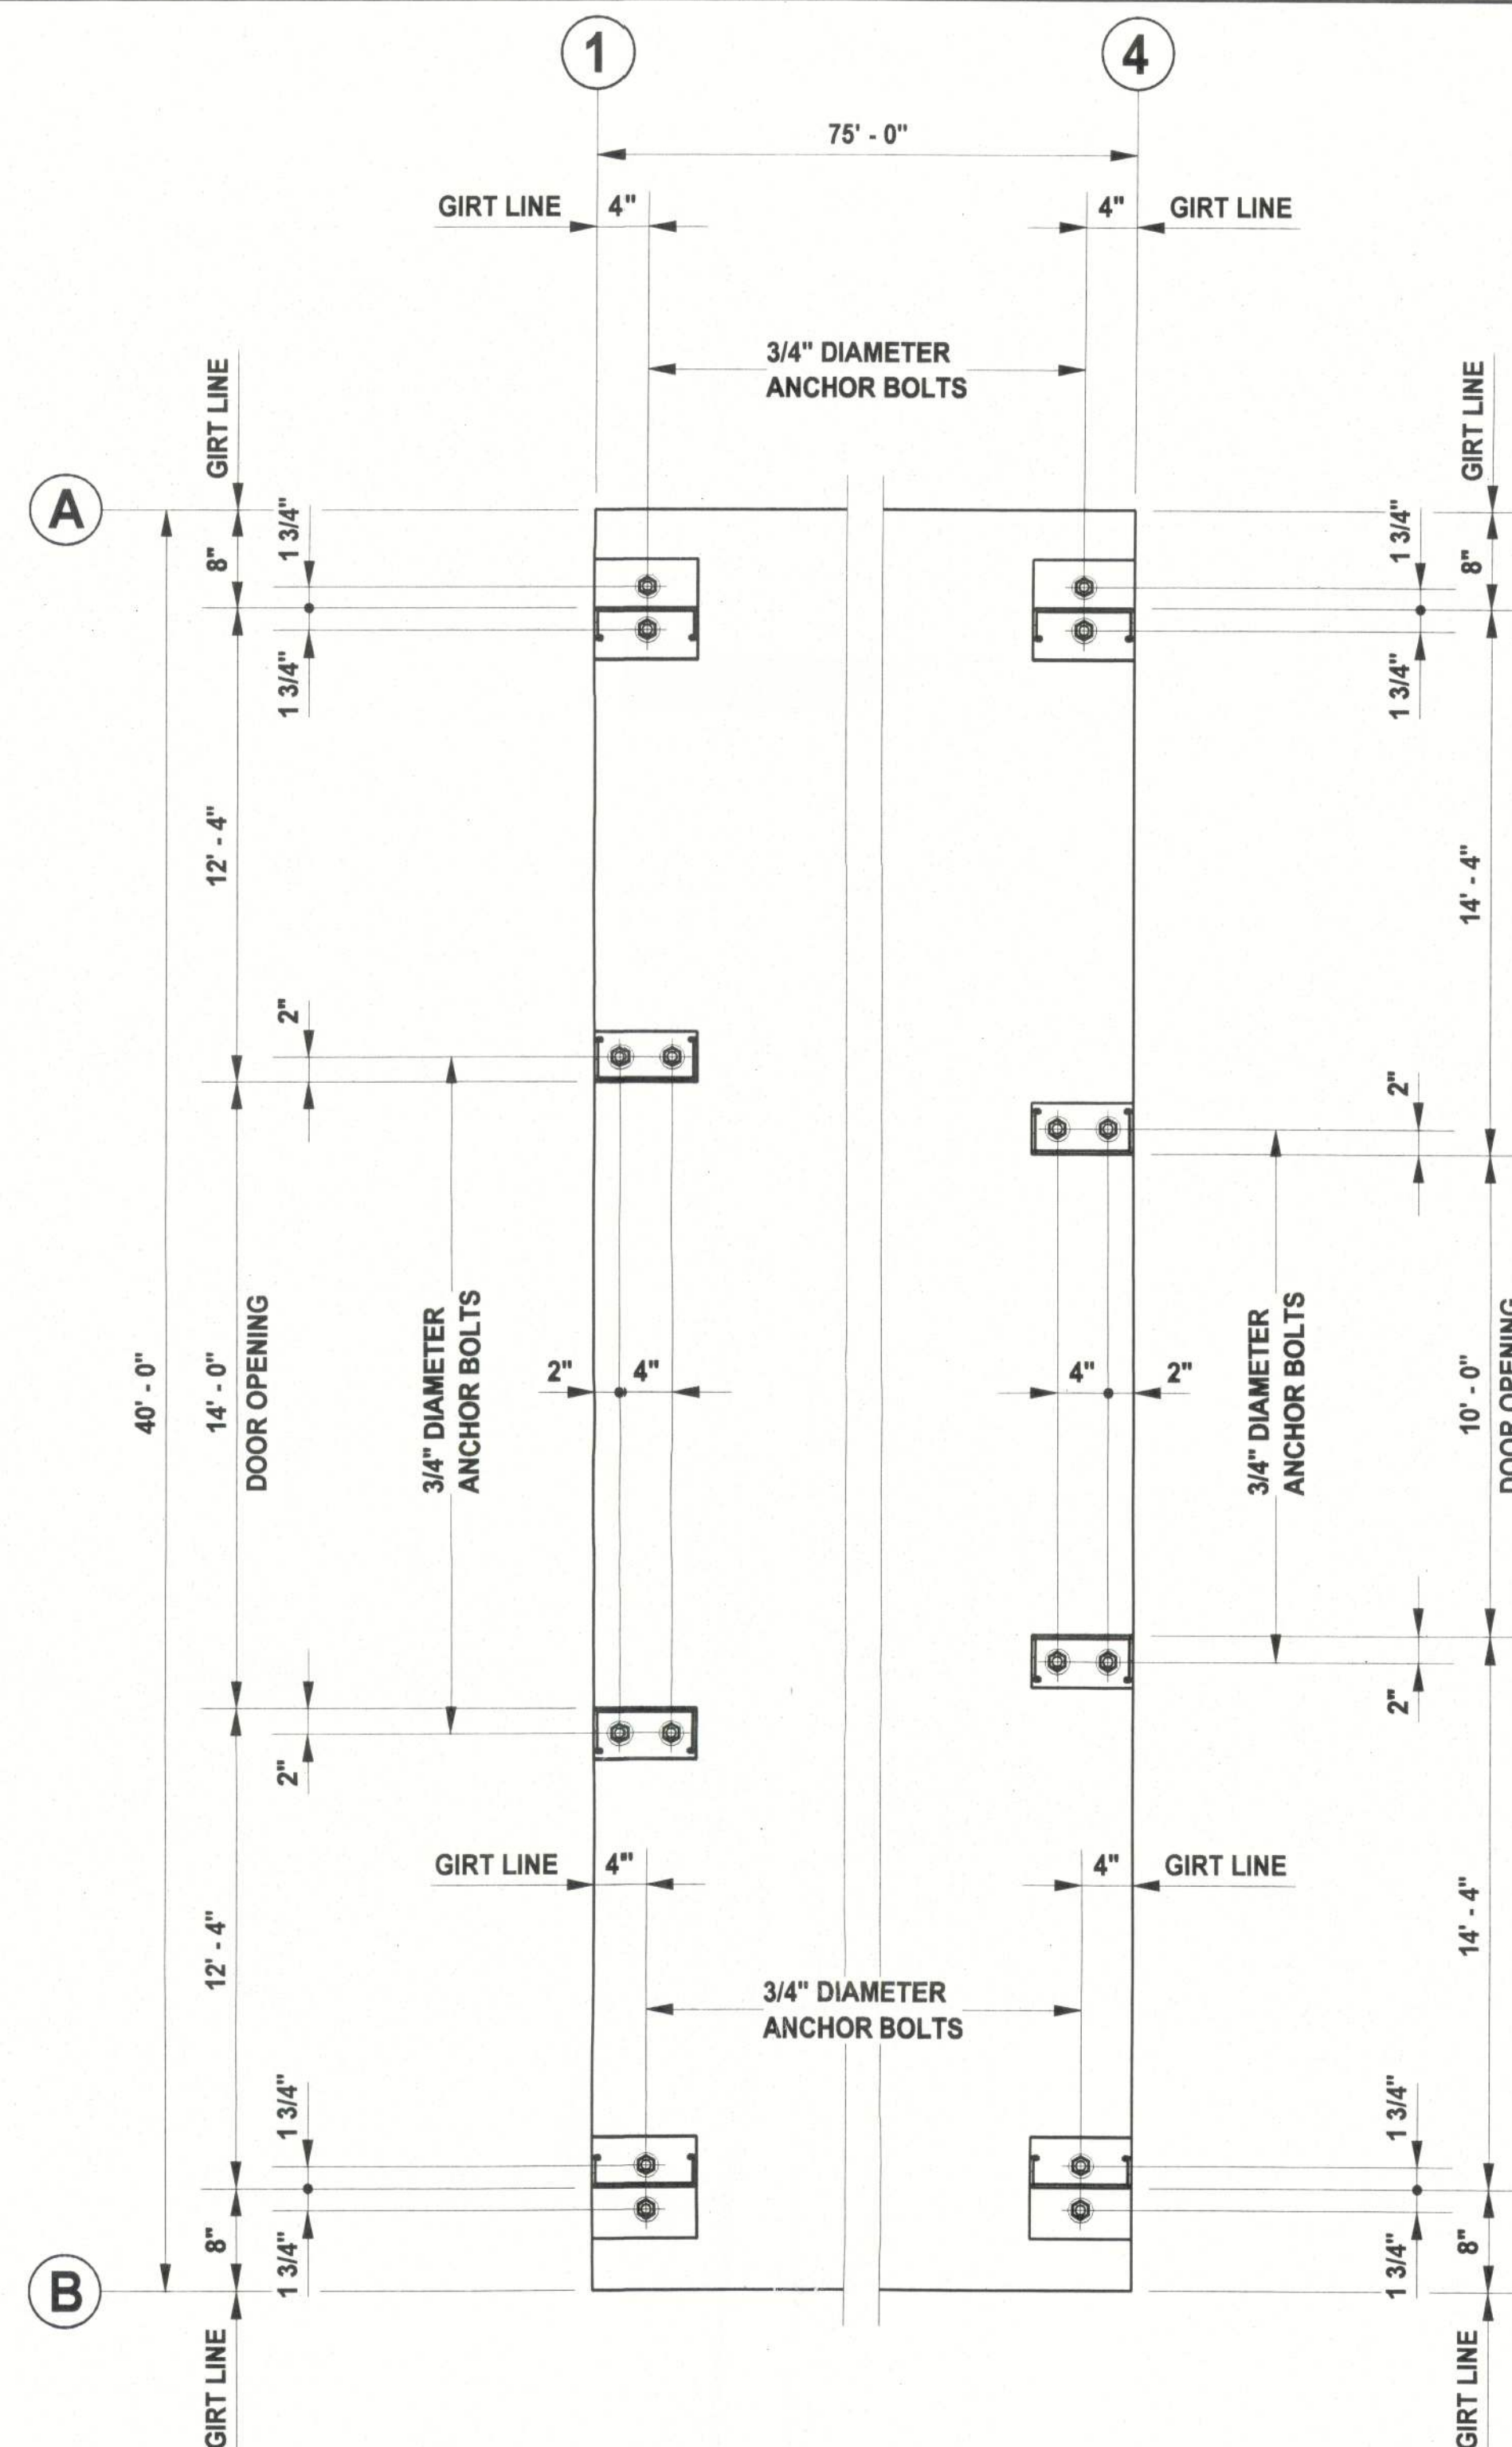

DETAIL AT STANDARD ENDWALL COLUMN BASE

DETAIL 2
AB2

NOTE: ANCHOR BOLTS SHALL HAVE
2 1/2" PROJECTION ABOVE TOP OF SLAB.

NOTE:

This drawing to be read in conjunction with the following pre-fabricated metal building design documents:

- 1) Letter of Design Certification
- 2) General Notes / Specifications
- 3) Reactions for Foundation Design

Do NOT proceed with erection without thorough examination and understanding of the General Notes / Specifications. If the General Notes / Specifications have been lost or are otherwise missing, contact BSX for a replacement copy before proceeding.



Engineered Assessment Solutions, Inc.
15 Williamsburg Avenue
Thomasville, Georgia 31757(229) 227-6511



BUILDING MANUFACTURER:

BSX

BUILDING SYSTEMS EXPRESS
P.O. BOX 880
THOMASVILLE, GEORGIA 31799
1-800-279-9455, FAX (912) 226-8674
email - bsmat@rose.net

L & L CONSTRUCTION

LAKE CITY, FLORIDA
40' x 75' x 14' E.H. BUILDING


DRAWN J. MILLER
CHECKED
JOB NUMBER XF50827
DATE 8/18/05
REVISIONS

THESE DRAWINGS ARE THE PROPERTY
OF THE ENGINEER AND BSX AND MAY
NOT BE REPRODUCED OR REUSED
WITHOUT PERMISSION AND CREDIT

DRAWING NUMBER


AB2
ANCHOR BOLT
DETAILS

© COPYRIGHT 1999 RICHARD A. POWELL, P.E.

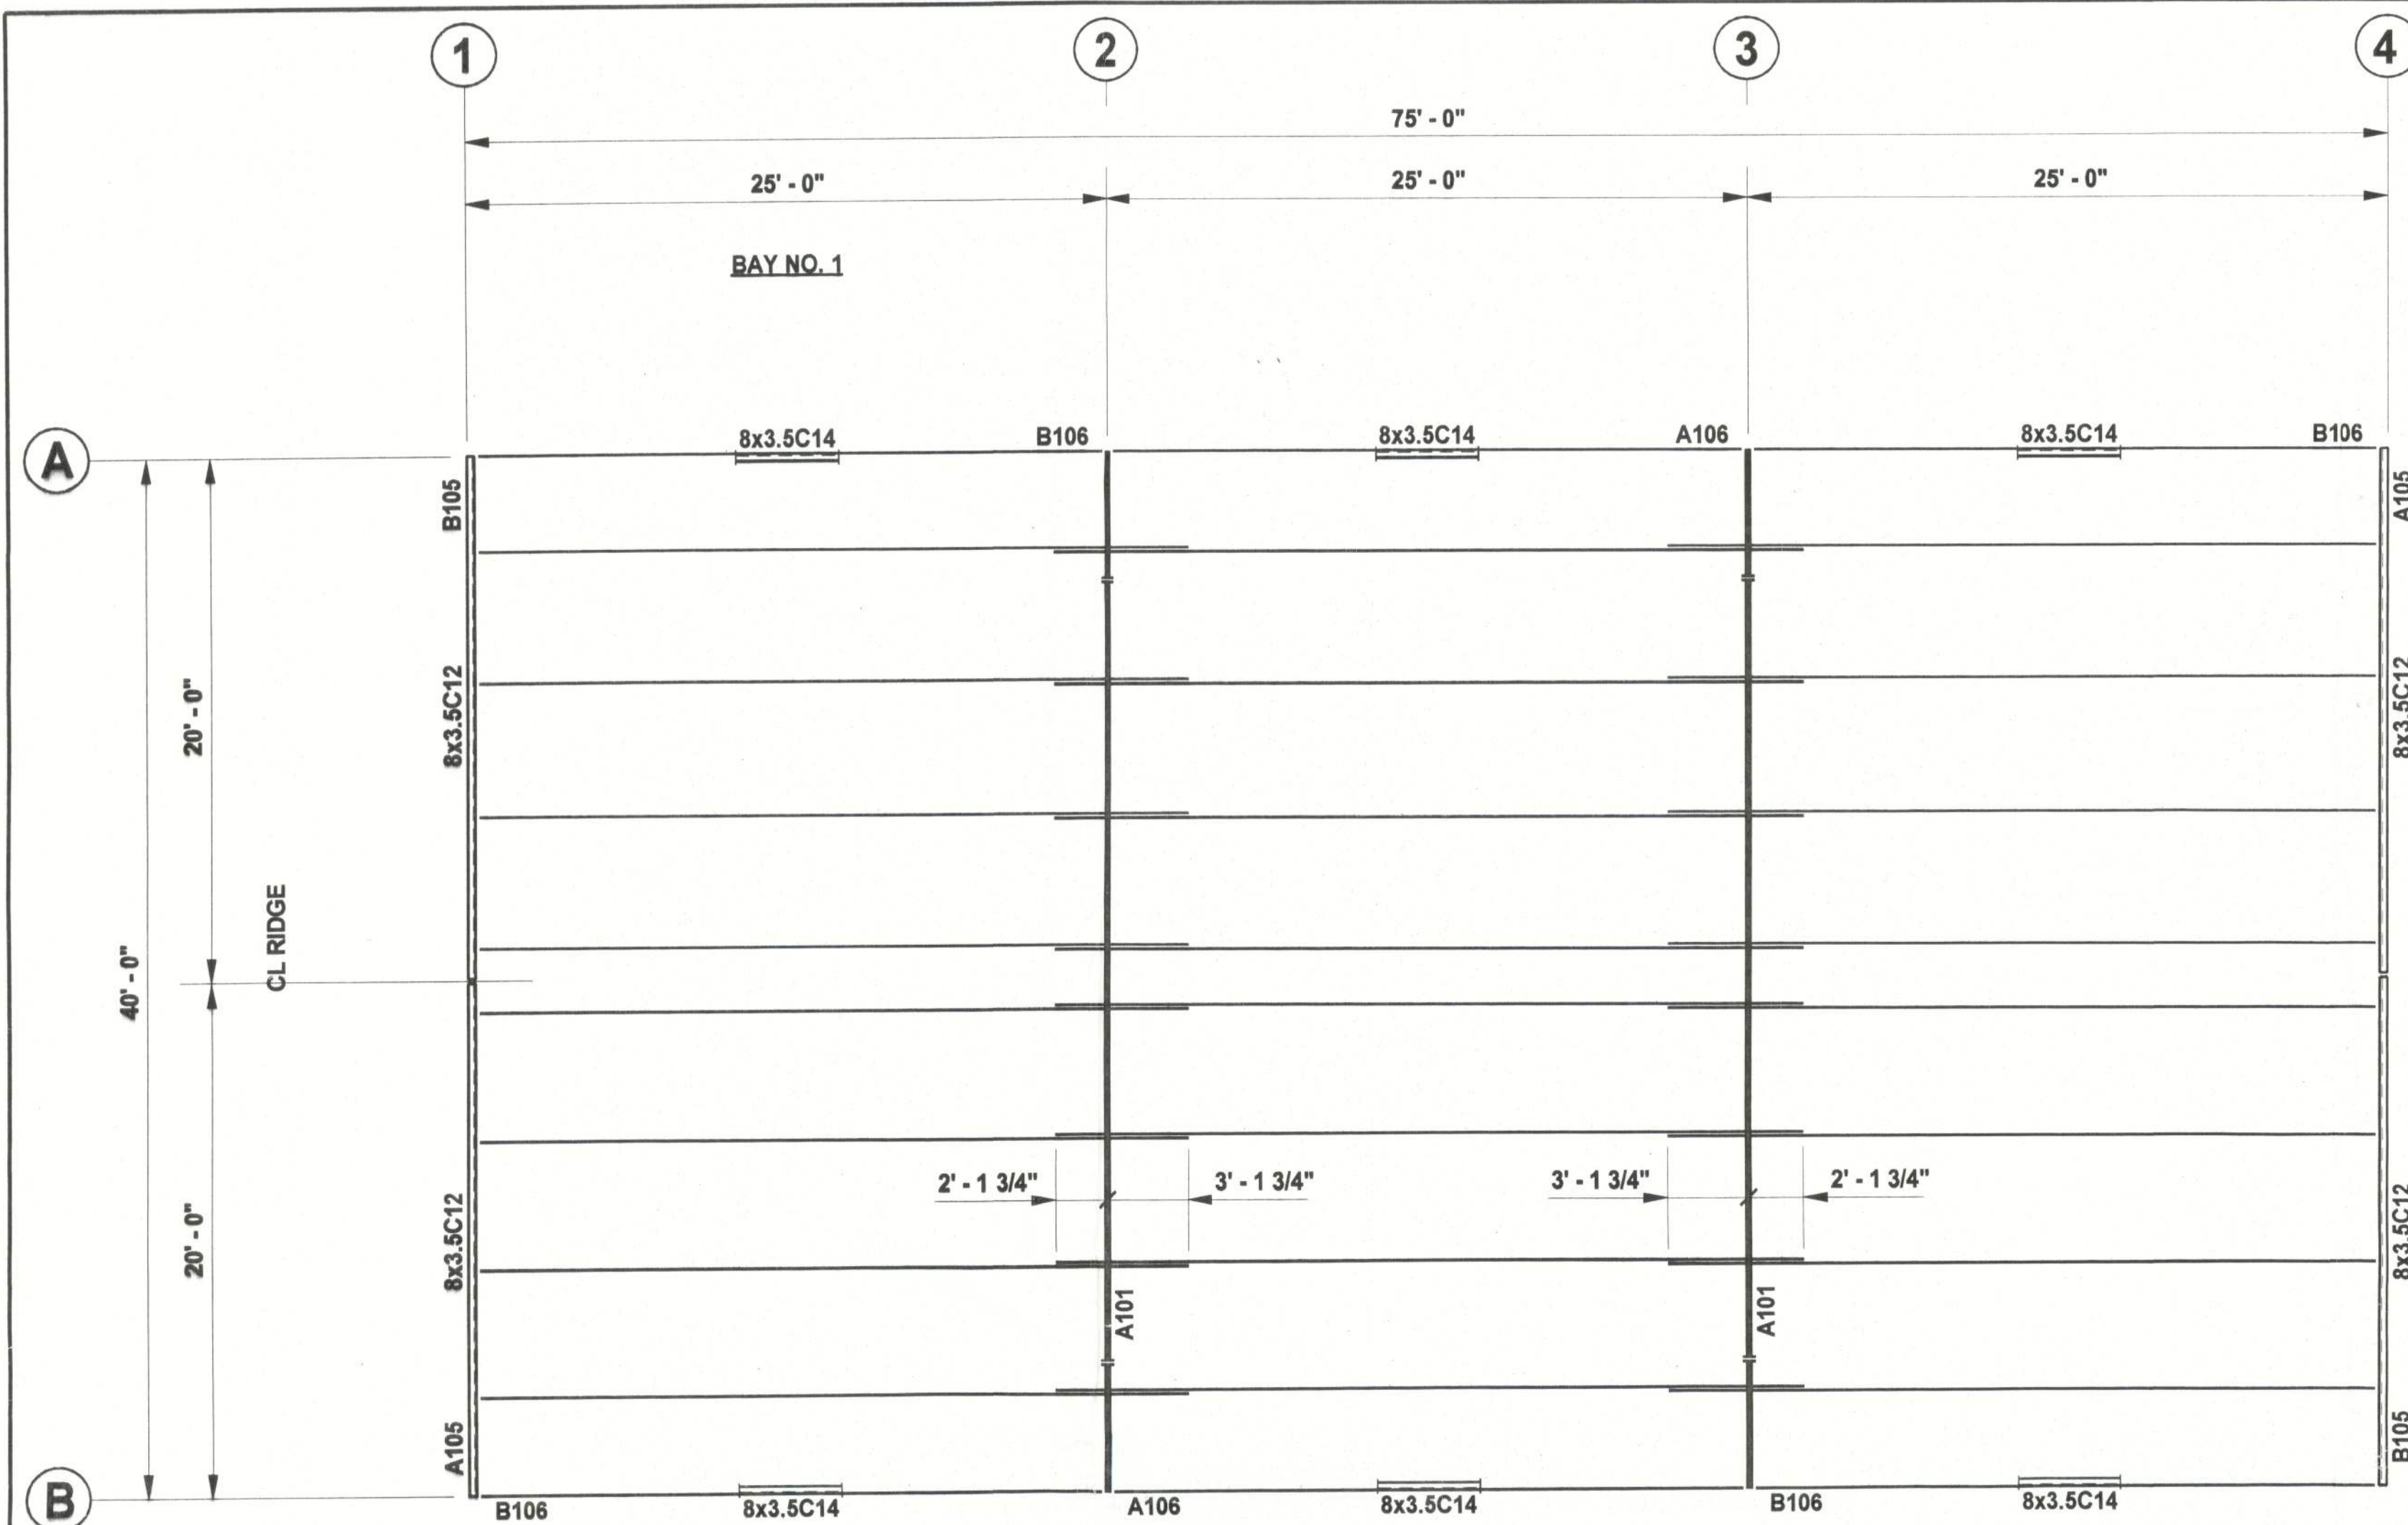


PURLIN LOCATION TABLE				
BAY	PC MK	SECTION	LENGTH FT. IN.	LAP LENGTH FT. IN.
1	P1	8x2.5Z14	27'-9 1/2"	AS NOTED
2	P2	8x2.5Z16	29'-3 1/2"	AS NOTED
3	P1	8x2.5Z14	27'-9 1/2"	AS NOTED
4				

ROOF FRAMING PLAN

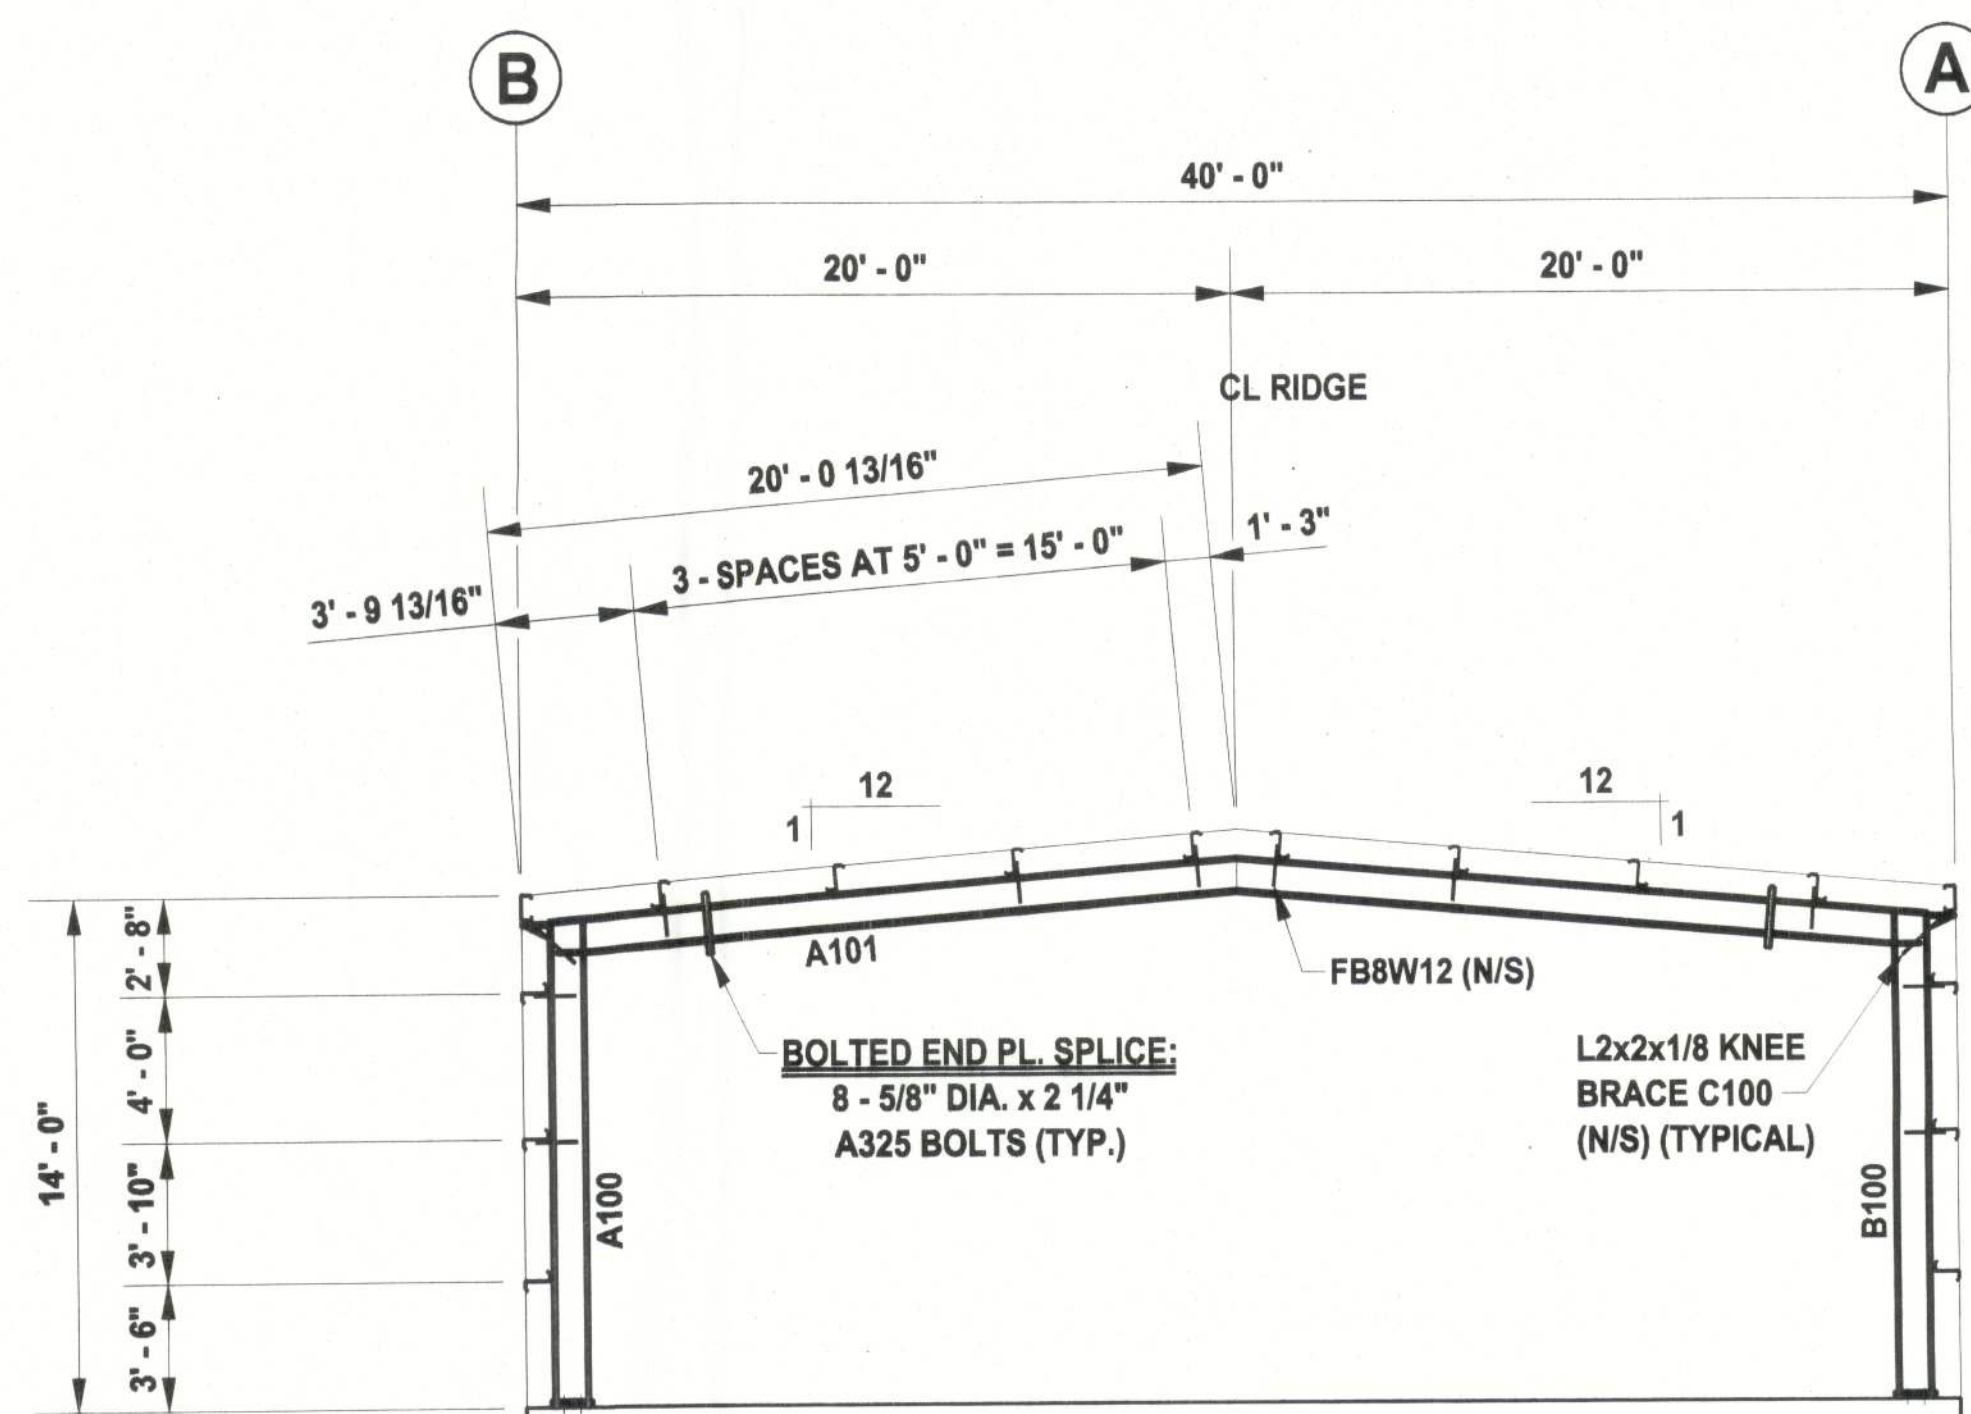


FRAMING ELEVATION AT LINES 2 & 3

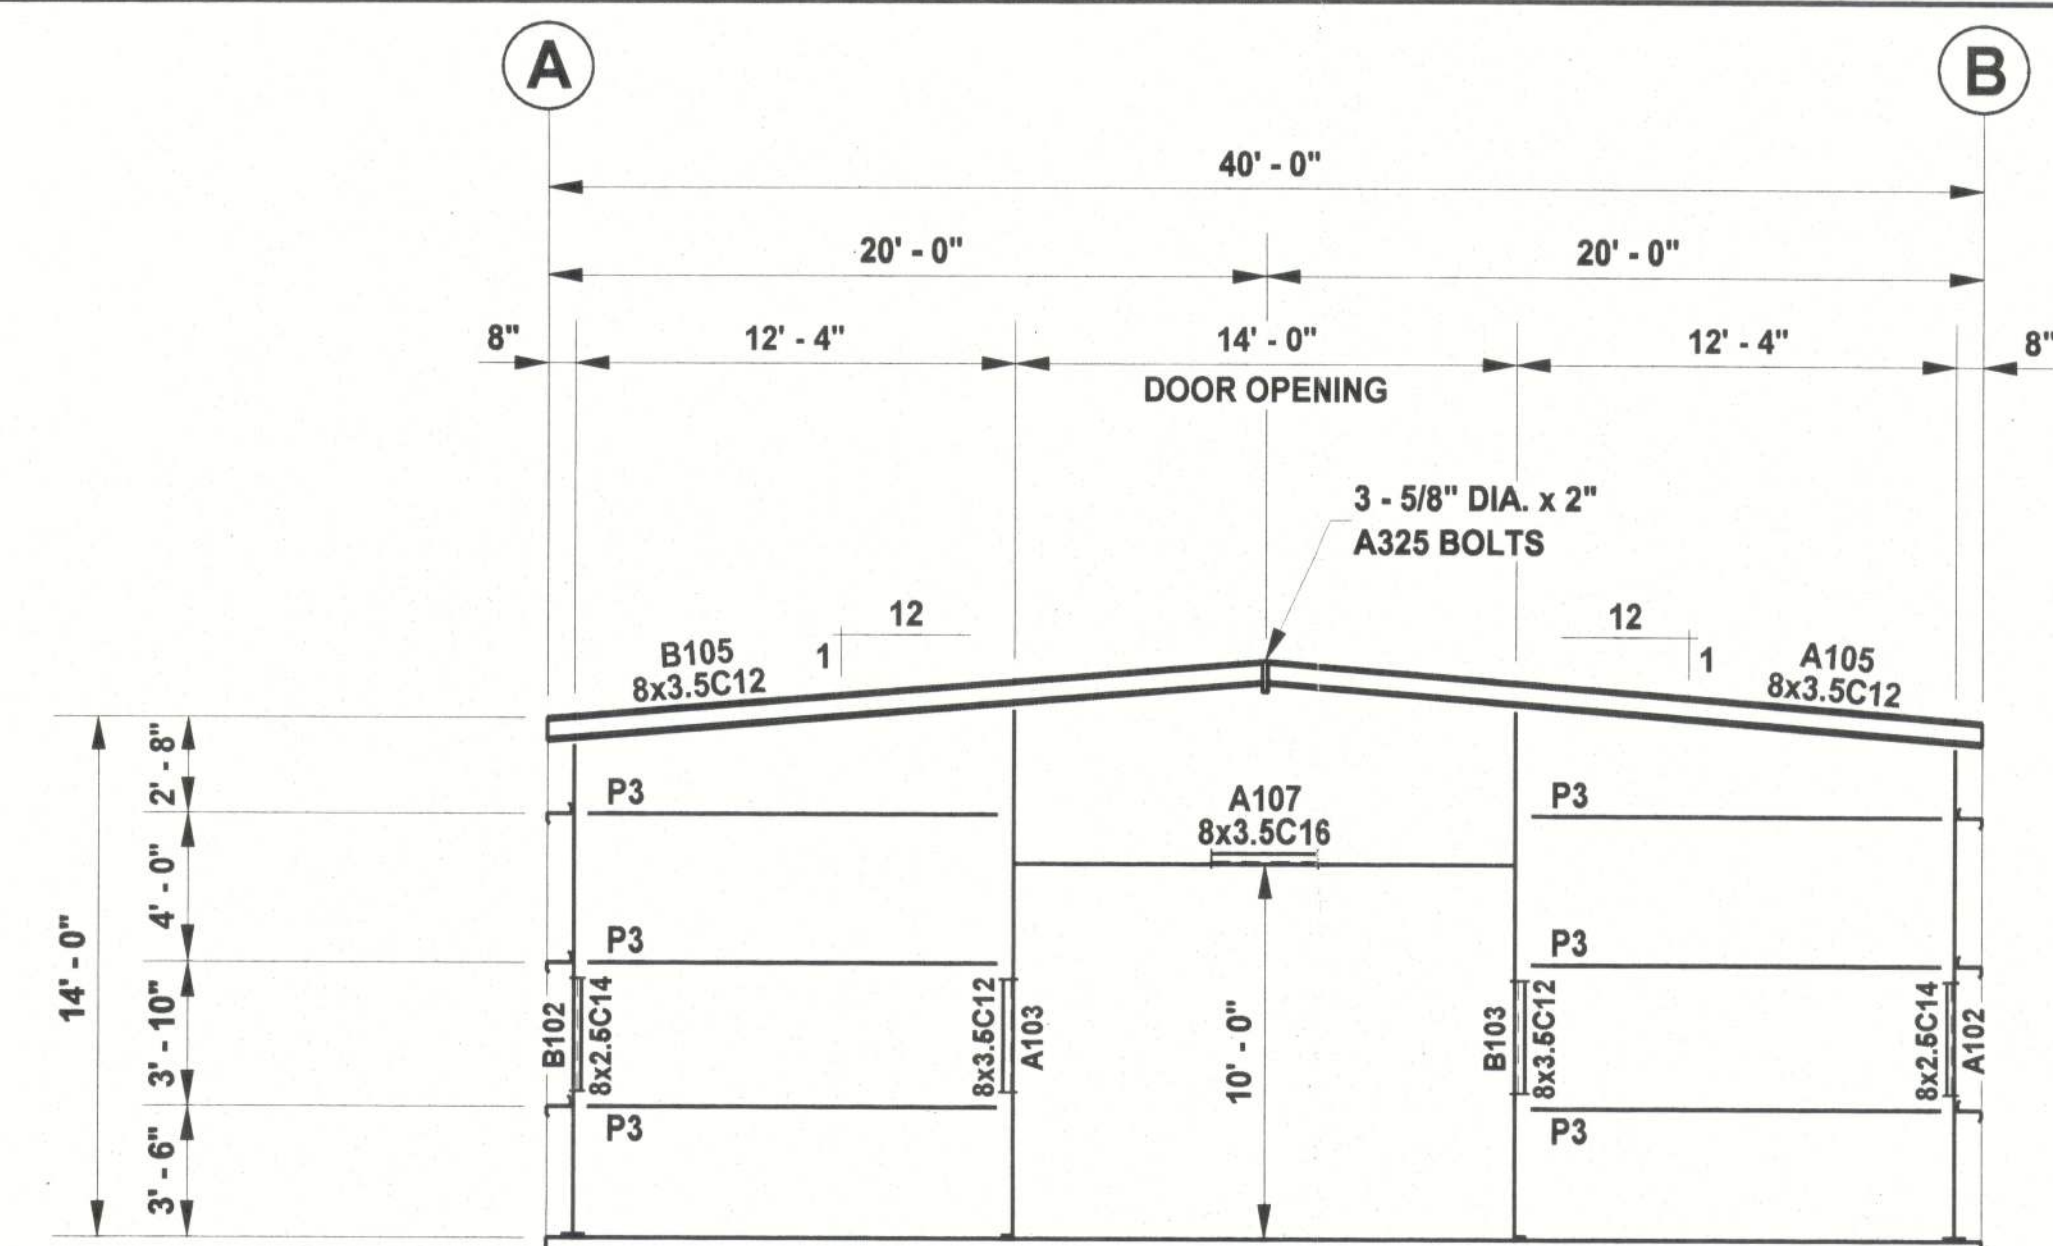

FRAMING ELEVATION AT LINE 1

NOTE: ALL GIRTS AT LINE 1 SHALL BE 8x2.5Z16

NOTE: DOORS ARE NOT FURNISHED BY BSX. HOWEVER, DOORS MUST BE DESIGNED AS "COMPONENTS & CLADDING" TO PROTECT THE BUILDING ENVELOPE AND MAINTAIN AN "ENCLOSED" WIND LOAD CLASSIFICATION FOR THE STRUCTURE.

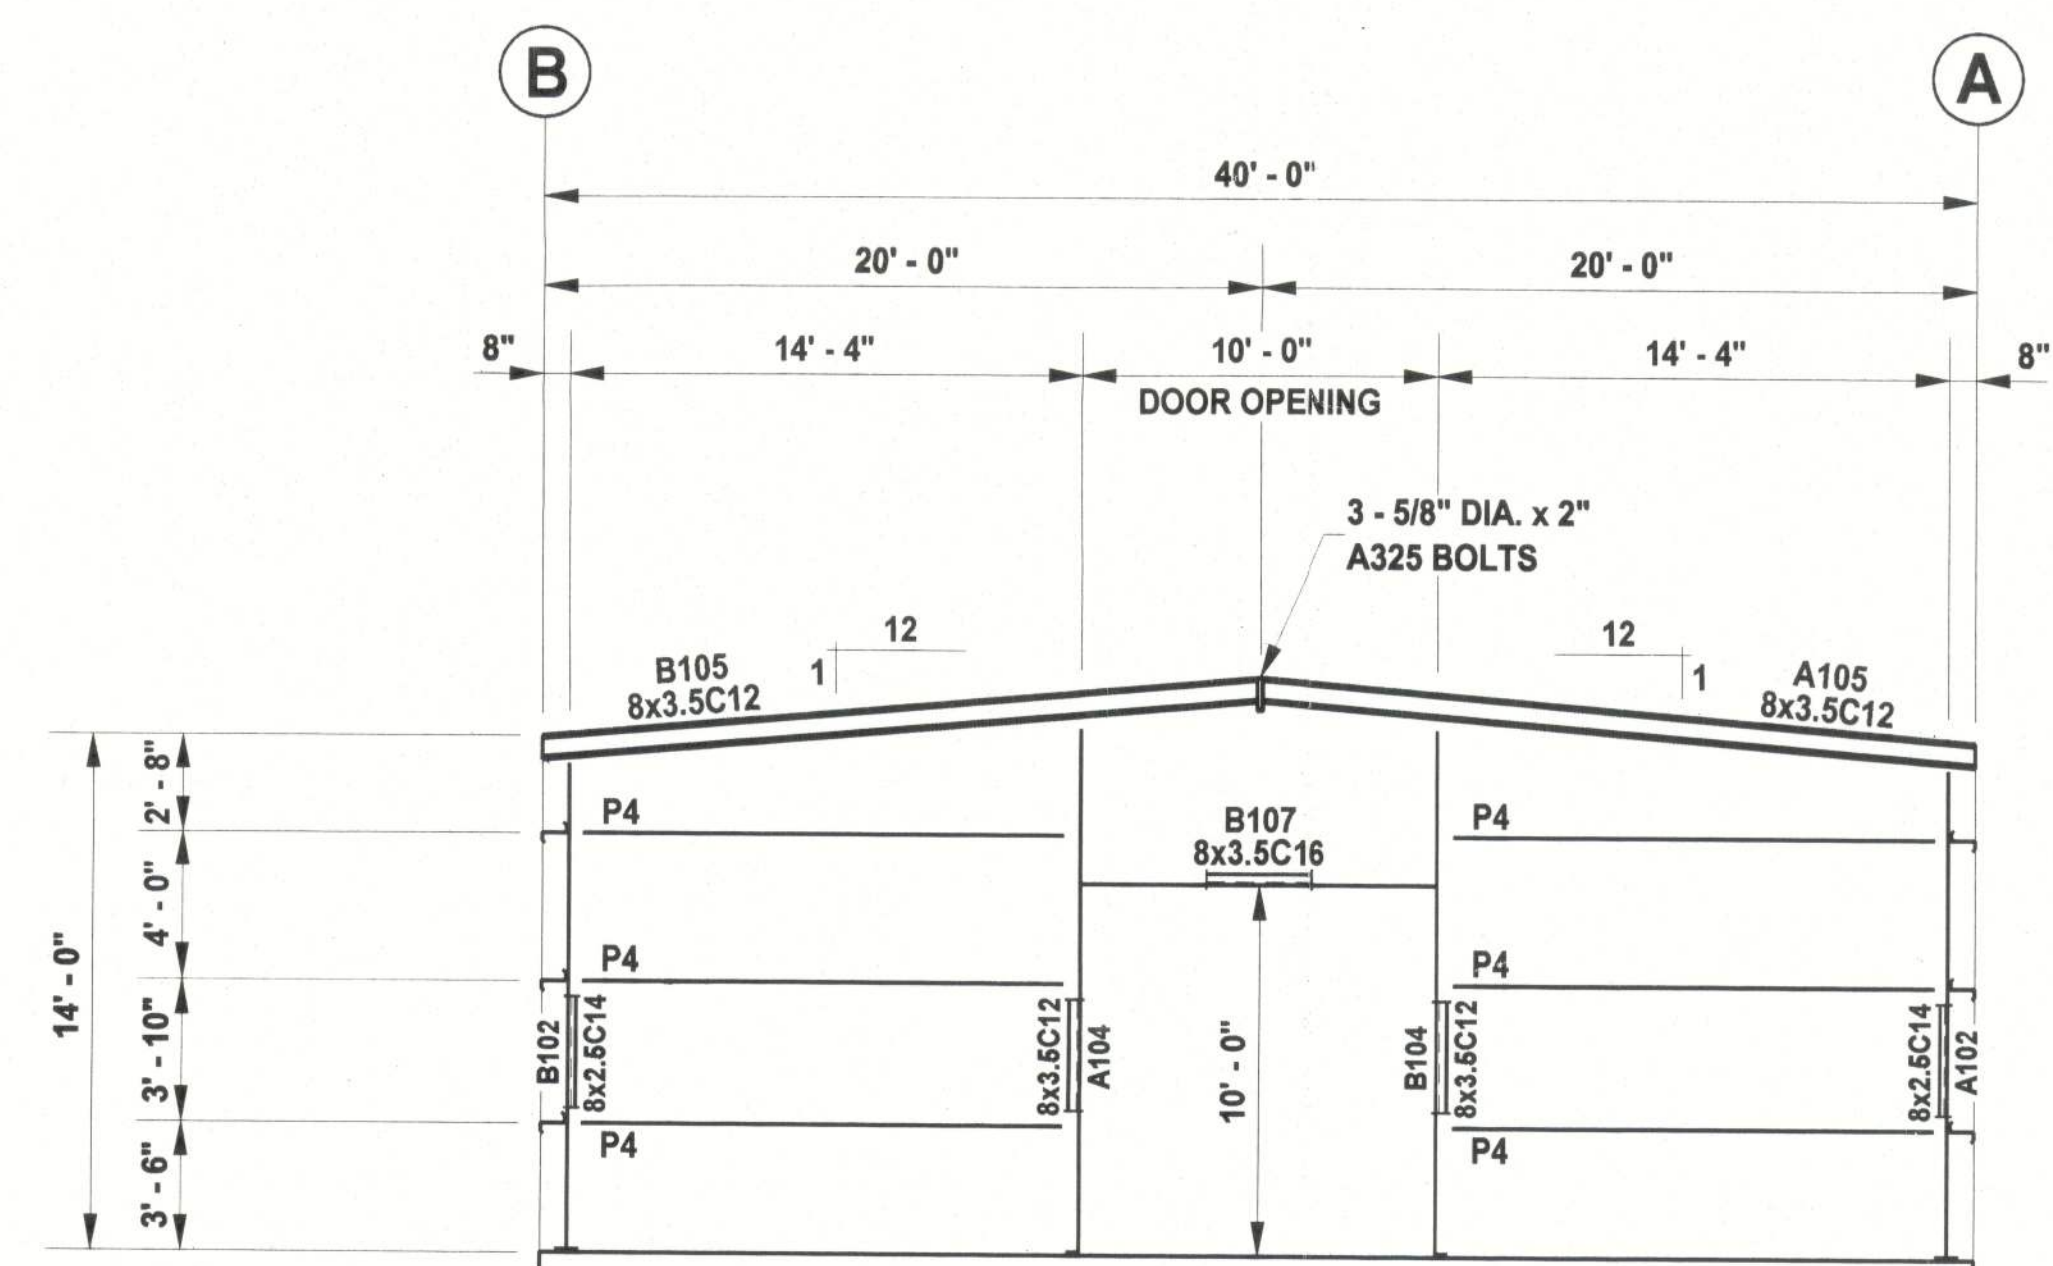

FRAMING ELEVATION AT LINE 4

NOTE: ALL GIRTS AT LINE 4 SHALL BE 8x2.5Z16

NOTE: DOORS ARE NOT FURNISHED BY BSX. HOWEVER, DOORS MUST BE DESIGNED AS "COMPONENTS & CLADDING" TO PROTECT THE BUILDING ENVELOPE AND MAINTAIN AN "ENCLOSED" WIND LOAD CLASSIFICATION FOR THE STRUCTURE.

NOTE:
This drawing to be read in conjunction with the following pre-fabricated metal building design documents:
1) Letter of Design Certification
2) General Notes / Specifications
3) Reactions for Foundation Design

Do NOT proceed with erection without thorough examination and understanding of the General Notes / Specifications. If the General Notes / Specifications have been lost or are otherwise missing, contact BSX for a replacement copy before proceeding.



Engineered Assessment Solutions, Inc.
15 Williamsburg Avenue
Thomasville, Georgia 31757(229) 227-6511



BUILDING MANUFACTURER:

BSX
BUILDING SYSTEMS EXPRESS
P.O. BOX 660
THOMASVILLE, GEORGIA 31758
1-800-279-9455; FAX (912) 226-8874
email - binman@rose.net


L & L CONSTRUCTION
LAKE CITY, FLORIDA
40' x 75' x 14' E.H. BUILDING

DRAWN J. MILLER
CHECKED
JOB NUMBER XF50827
DATE 8/18/05
REVISIONS

THESE DRAWINGS ARE THE PROPERTY OF THE ENGINEER AND BSX AND MAY NOT BE REPRODUCED OR REUSED WITHOUT PERMISSION AND CREDIT


DRAWING NUMBER
E1
FRAMING ELEVATIONS

© COPYRIGHT 1998 RICHARD A. POWELL, P.E.

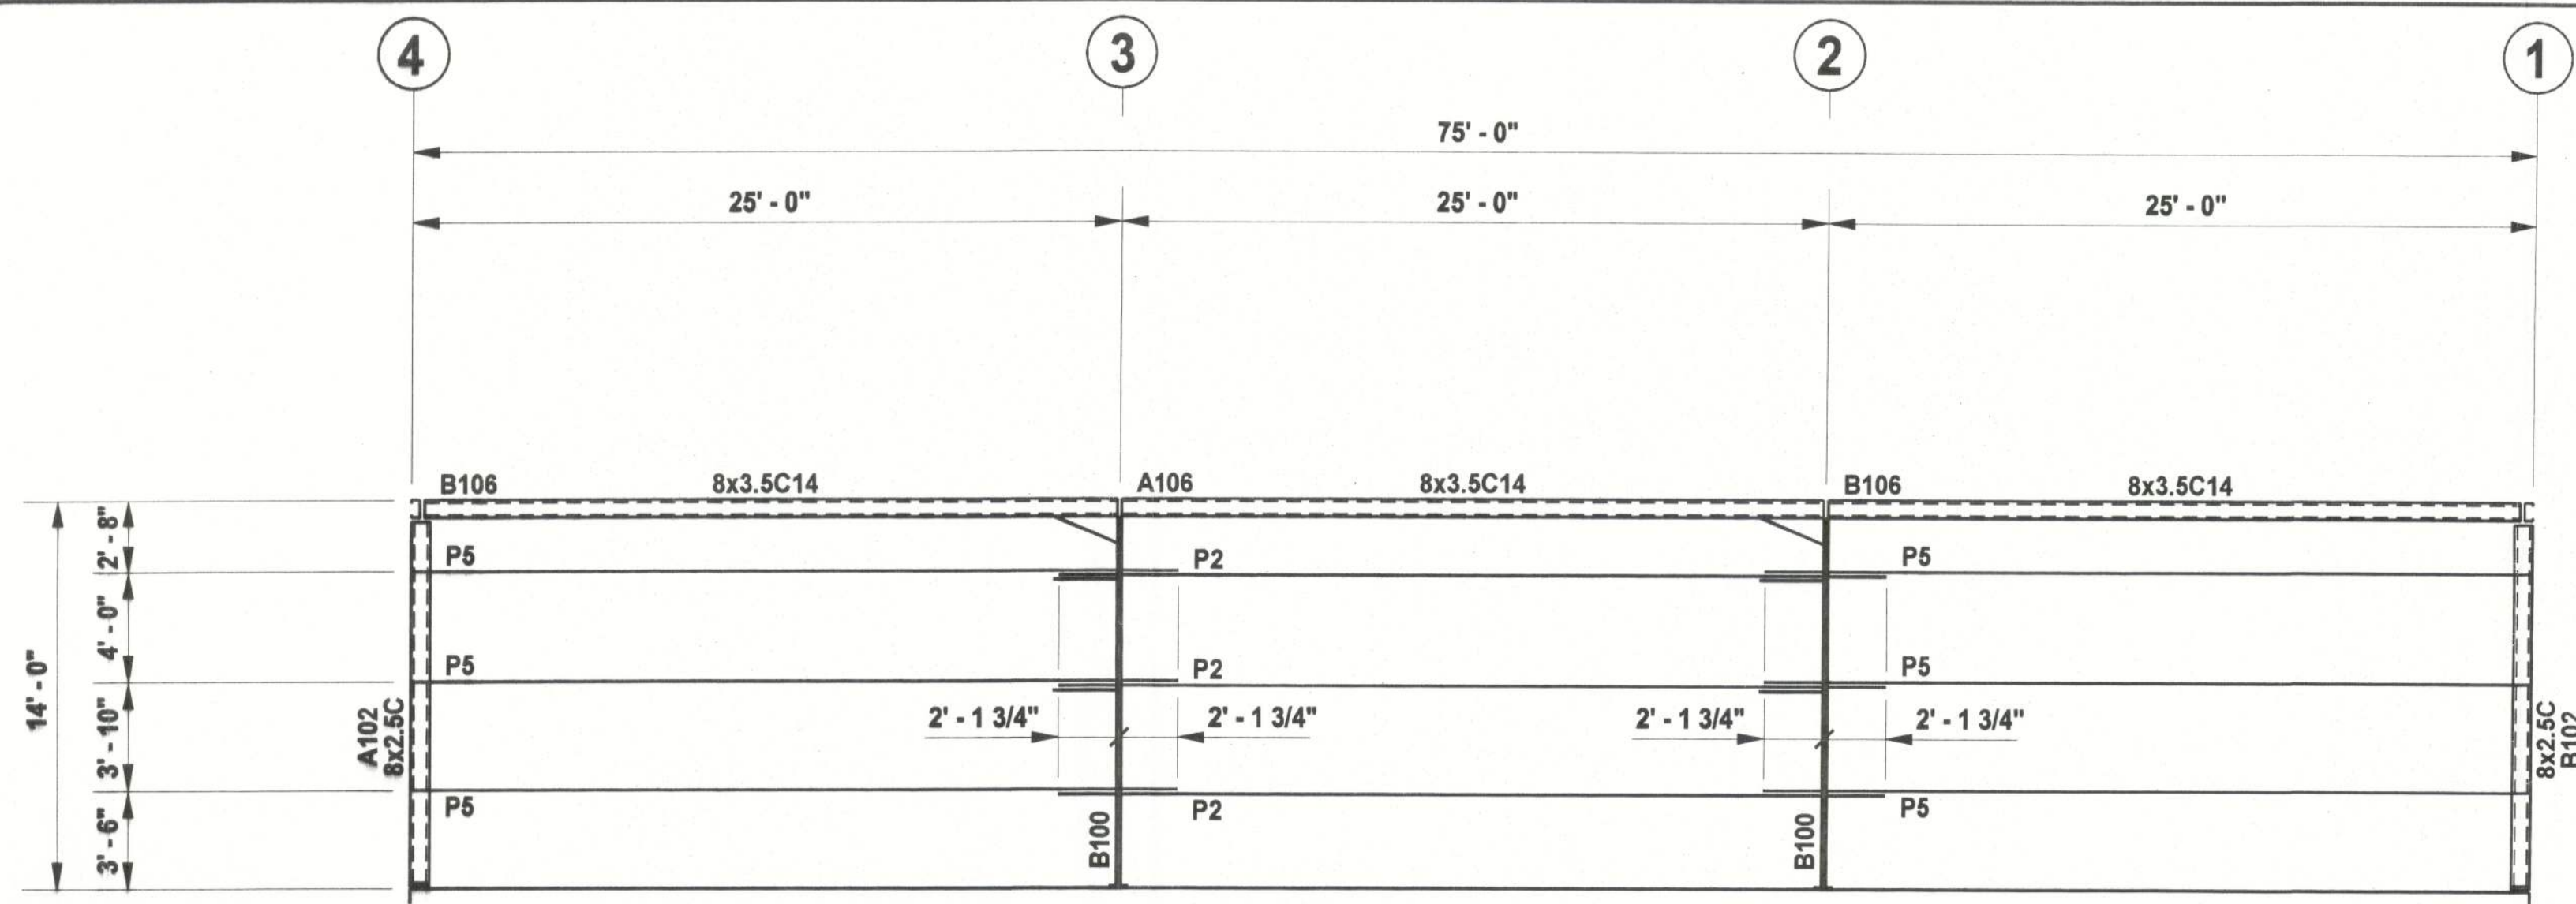

FRAMING ELEVATION AT LINE A

NOTE: ALL GIRTS AT LINE A SHALL BE 8x2.5Z16

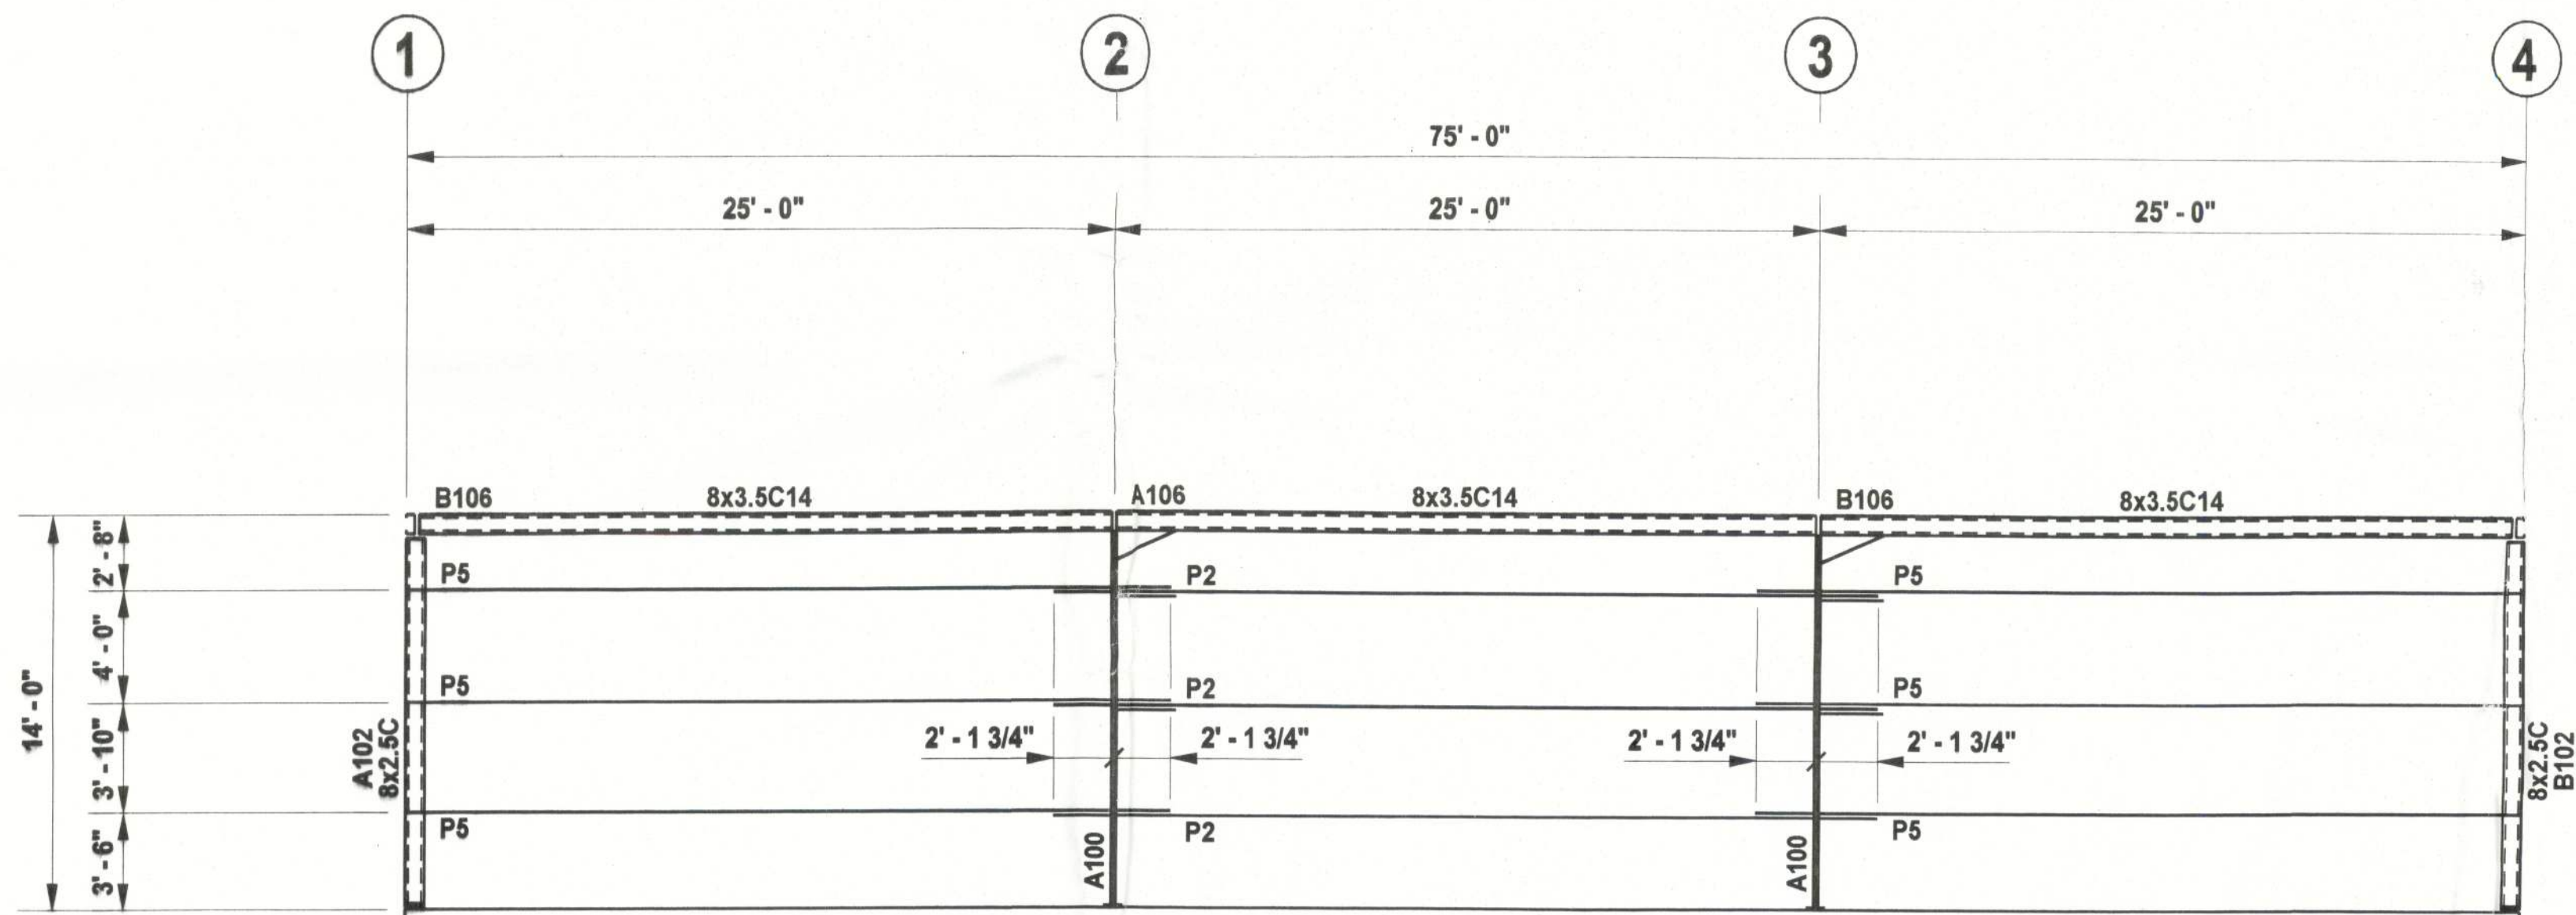


FRAMING ELEVATION AT LINE B

NOTE: ALL GIRTS AT LINE B SHALL BE 8x2.5Z16

CAUTION!


LIGHT TRANSMITTING PANELS (LTP) ARE NOT DESIGNED AS "COMPONENTS & CLADDING" AND ARE NOT DESIGNED FOR CONCENTRATED LOADS FROM HUMAN FOOT TRAFFIC. THEREFORE, PARTICULAR CARE MUST BE EXERCISED DURING CONSTRUCTION AND ROOF MAINTENANCE OPERATIONS TO PREVENT PERSONS FROM STEPPING OR STANDING ON LTPs. FAILURE TO TAKE APPROPRIATE PRECAUTIONS MAY RESULT IN SERIOUS BODILY INJURY.

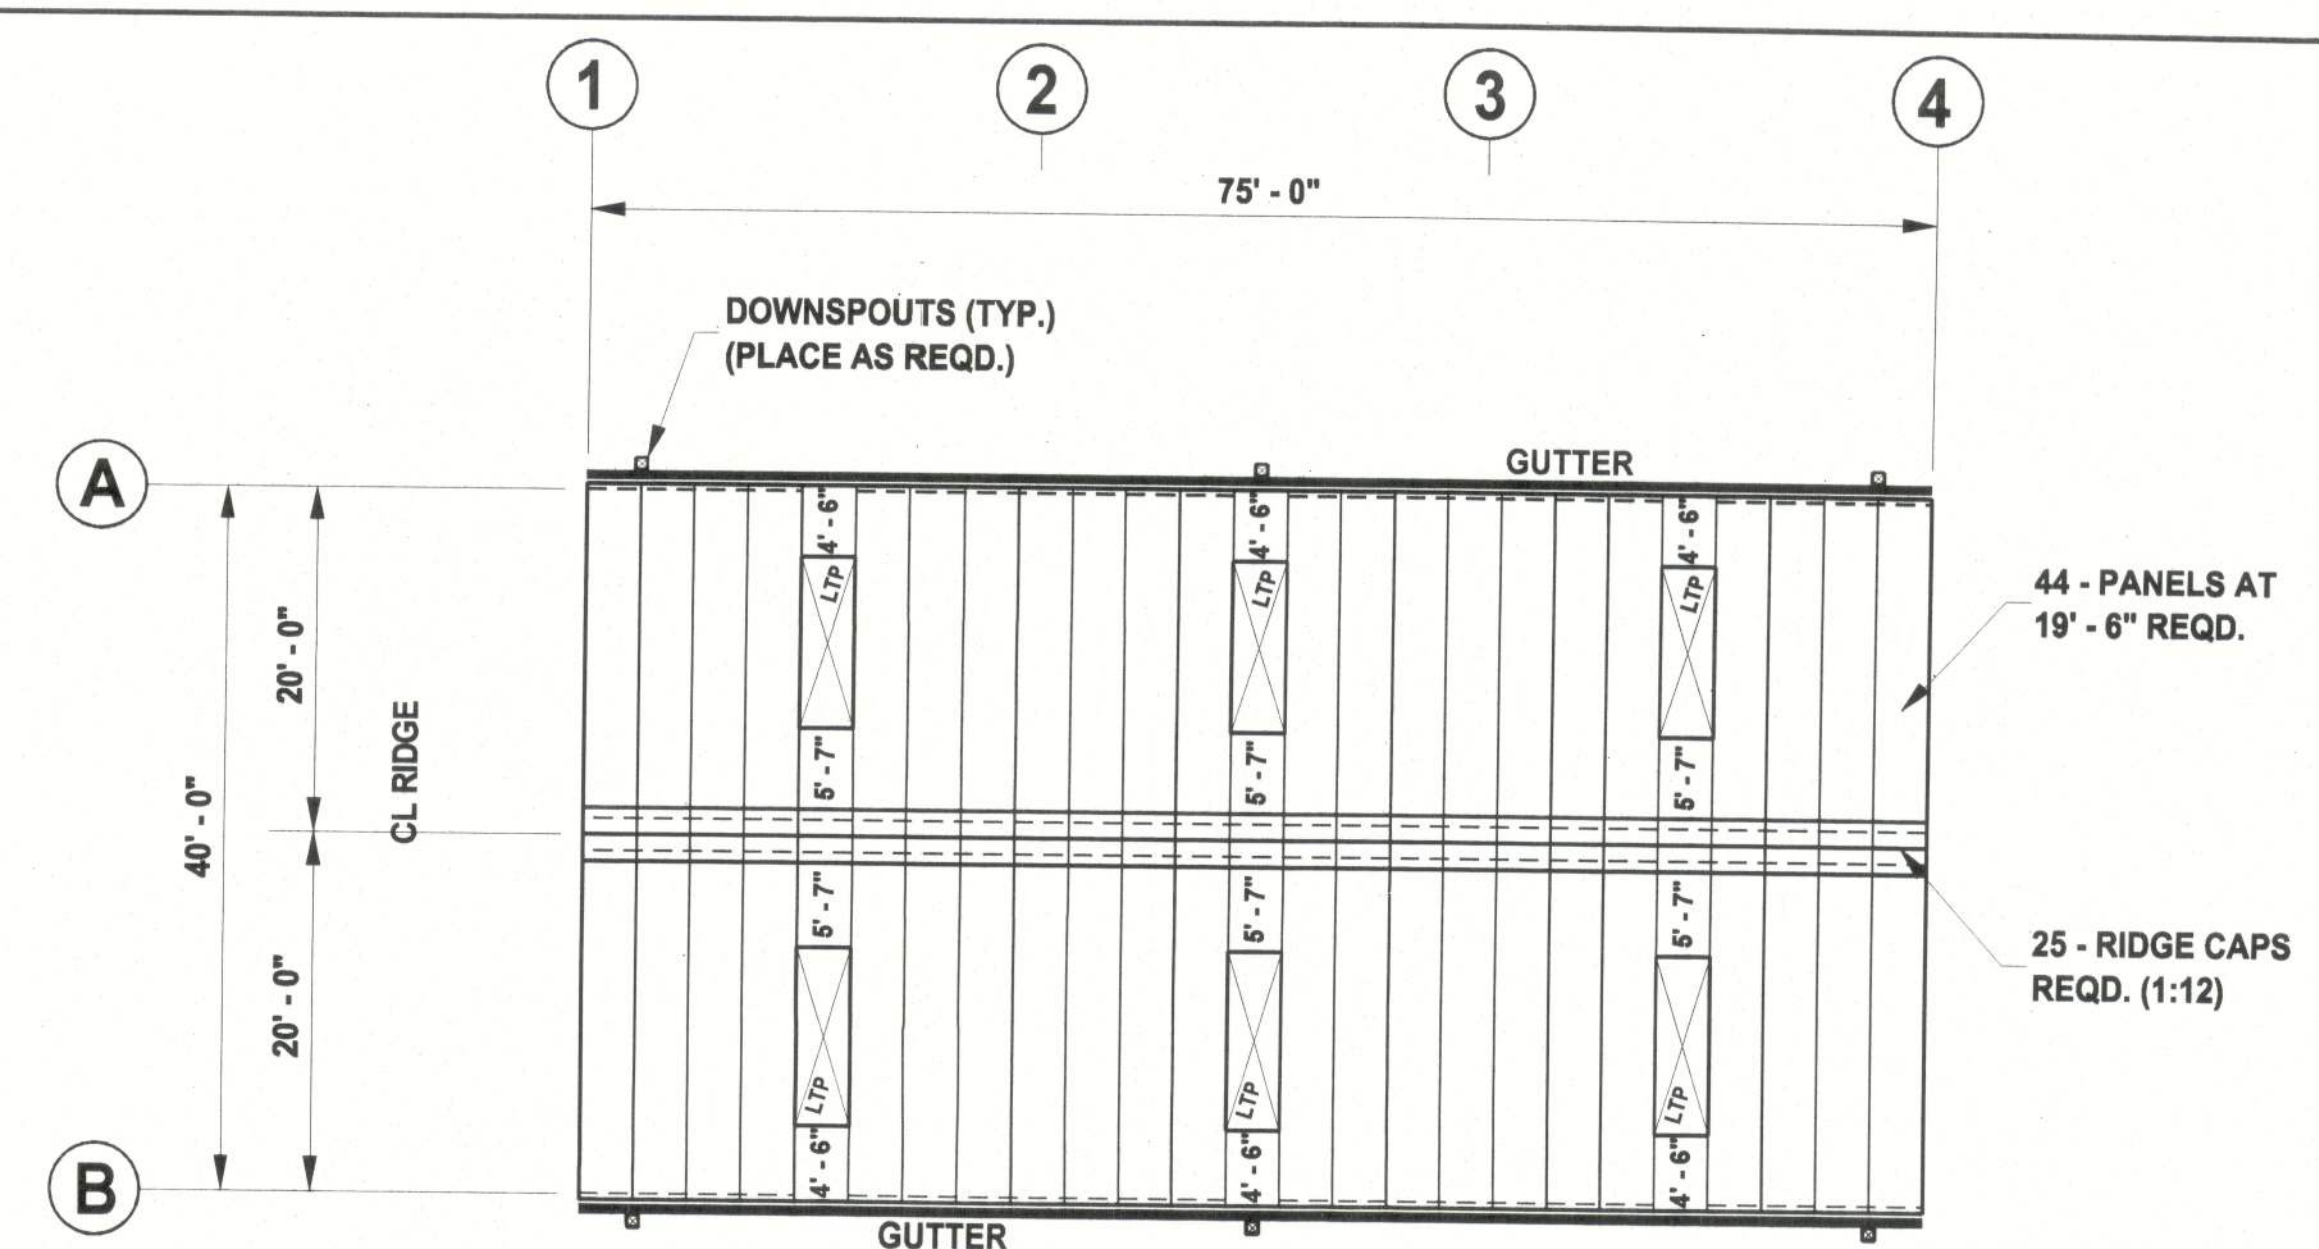


ROOF PANEL PLAN

44 - PANELS AT 19' - 6" REQD.


25 - RIDGE CAPS REQD. (1:12)

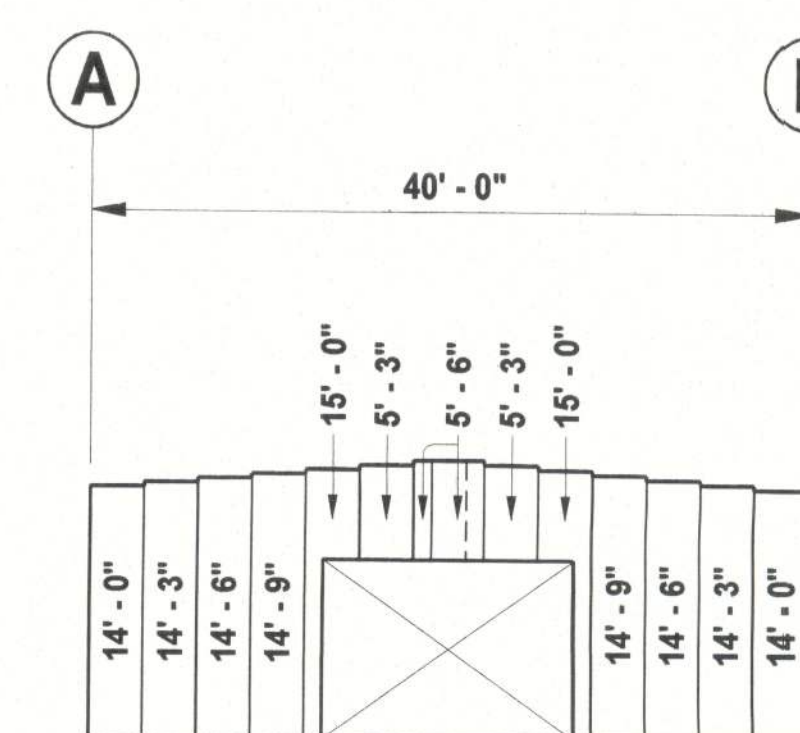

ENDWALL PANELS AT LINE 1

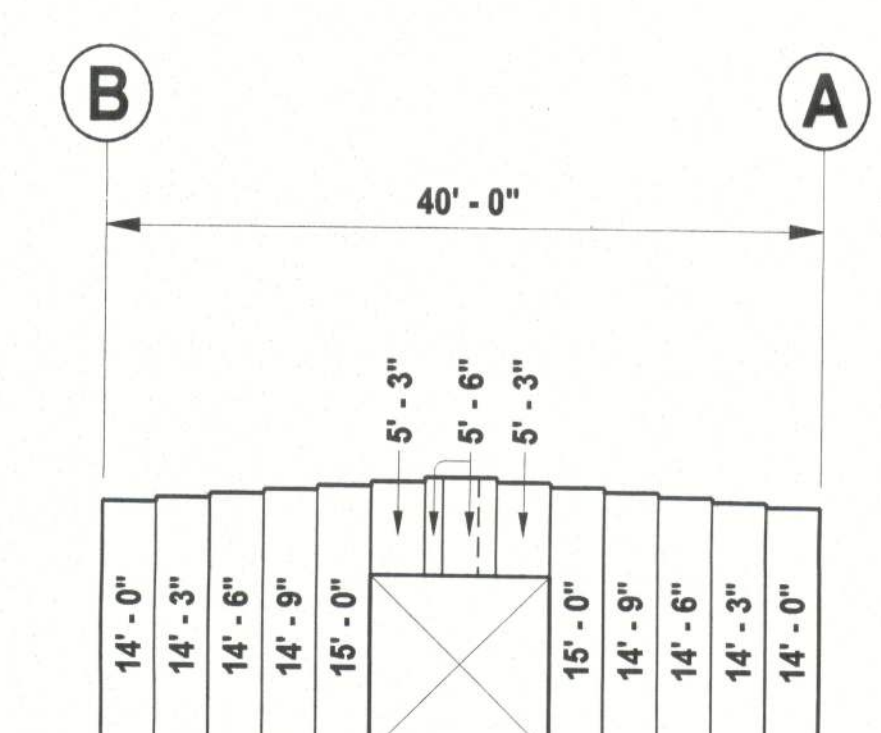

ENDWALL PANELS AT LINE 4

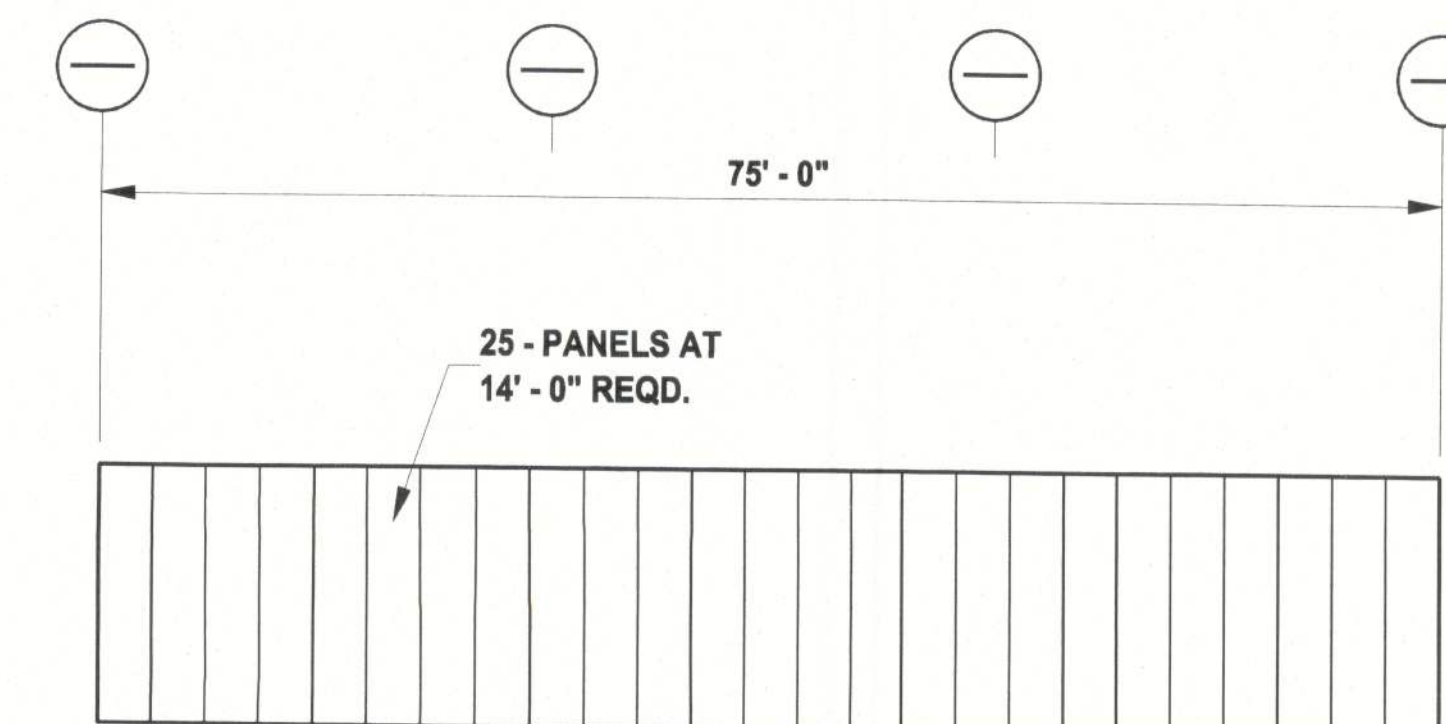

SIDEWALL PANELS AT LINES A & B

NOTE:

This drawing to be read in conjunction with the following pre-fabricated metal building design documents:

- 1) Letter of Design Certification
- 2) General Notes / Specifications
- 3) Reactions for Foundation Design

Do NOT proceed with erection without thorough examination and understanding of the General Notes / Specifications. If the General Notes / Specifications have been lost or are otherwise missing, contact BSX for a replacement copy before proceeding.



Engineered Assessment Solutions, Inc.
15 Williamsburg Avenue
Thomasville, Georgia 31757(229) 227-6511



BUILDING MANUFACTURER:

BSX
BUILDING SYSTEMS EXPRESS
P.O. BOX 860
THOMASVILLE, GEORGIA 31799
1-800-279-9455, FAX (912) 226-6874
email - birman@rose.net

L & L CONSTRUCTION
LAKE CITY, FLORIDA
40' x 75' x 14' E.H. BUILDING


DRAWN J. MILLER
CHECKED
JOB NUMBER XF50827
DATE 8/18/05
REVISIONS

THESE DRAWINGS ARE THE PROPERTY OF THE ENGINEER AND BSX AND MAY NOT BE REPRODUCED OR REUSED WITHOUT PERMISSION AND CREDIT

DRAWING NUMBER

E2
FRAMING ELE.
& PANEL PLANS

© COPYRIGHT 1998 RICHARD A. POWELL, P.E.

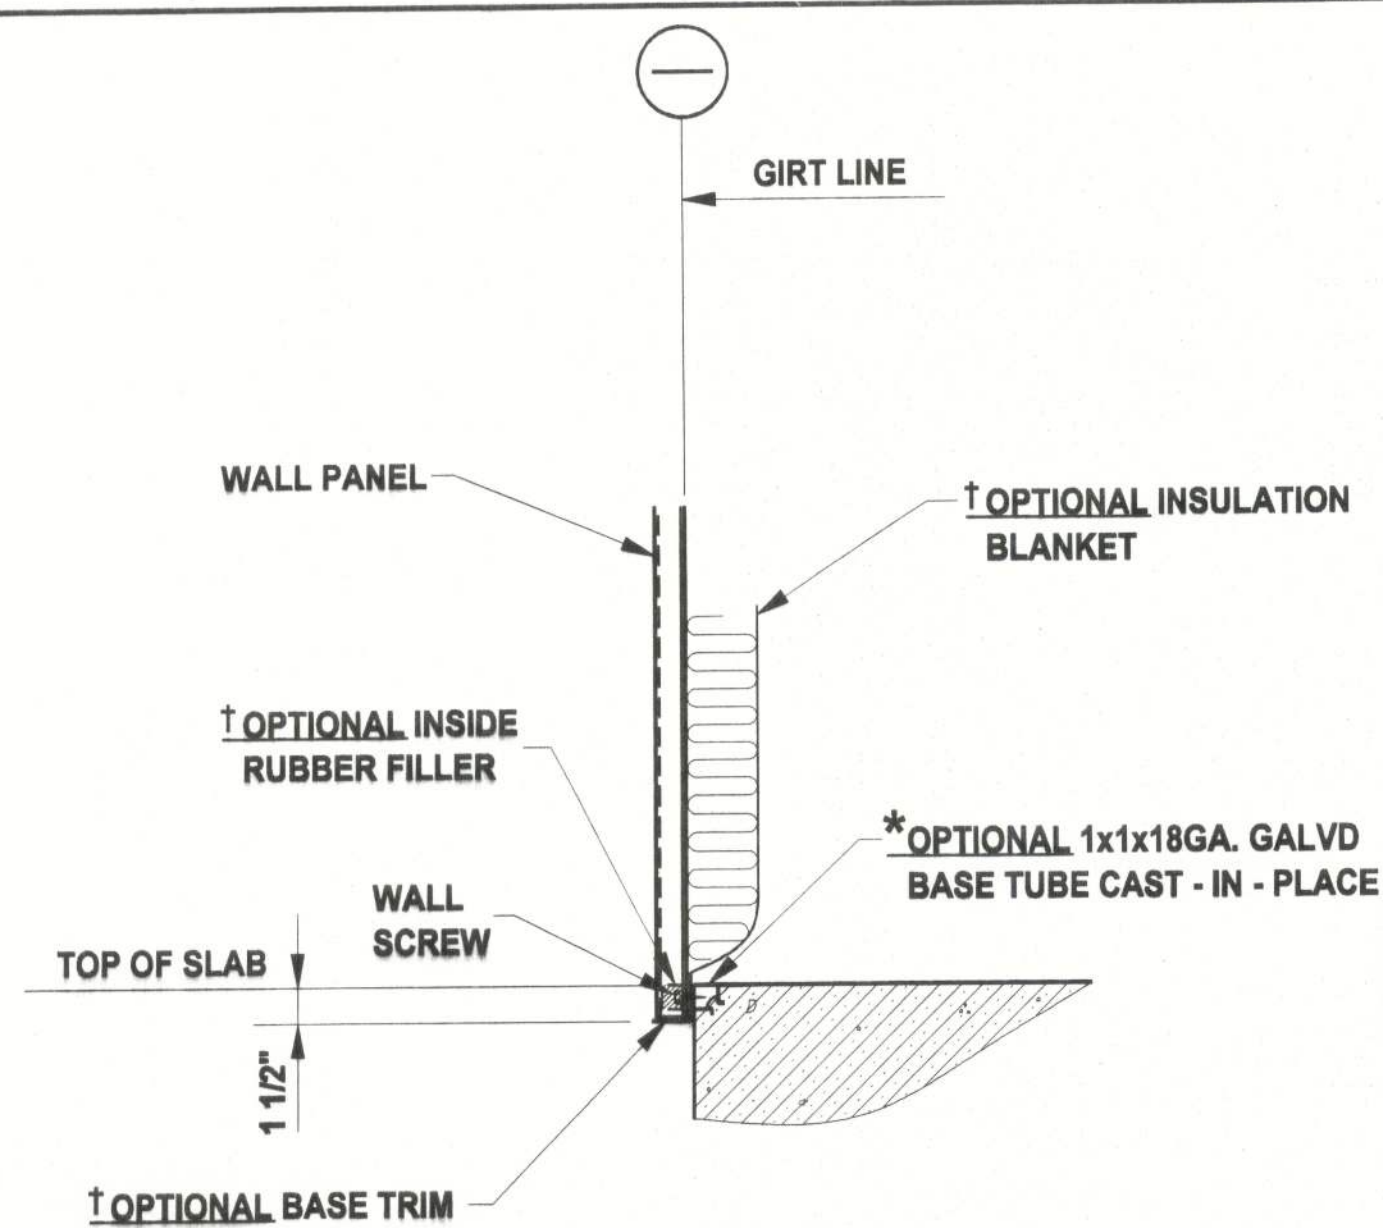


**TYPICAL DETAIL @ BASE OF WALL WITH
BASE TUBE (W/O FORMED PANEL RECESS)**

(TYPE "R" OR "PBR" WALL PANEL)

*ITEM MAY BE PURCHASED FROM BLDG. MANUFACTURER
OR SUPPLIED BY OTHERS, BUT IS ESSENTIAL FOR
INTEGRITY OF STRUCTURE.

†ITEM MAY BE PURCHASED FROM BLDG. MANUFACTURER
BUT IS NOT ESSENTIAL FOR STRUCTURAL INTEGRITY.

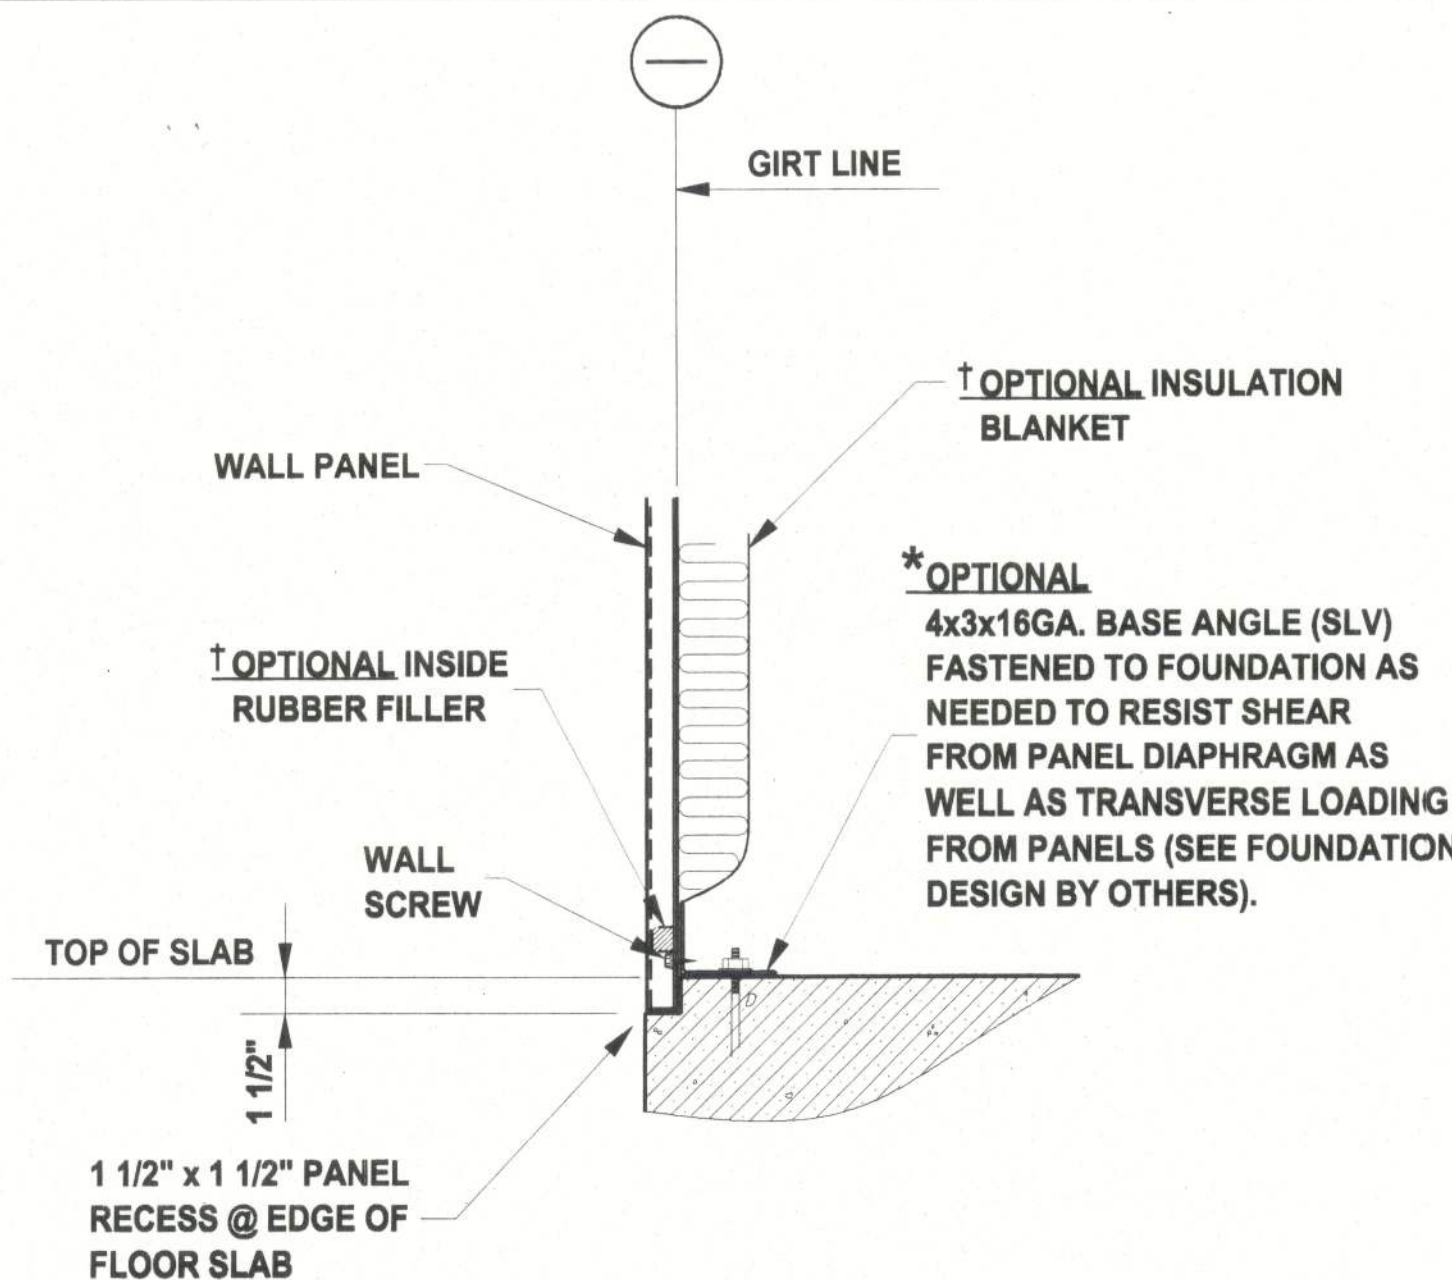


**TYPICAL DETAIL @ BASE OF WALL WITH
PANEL RECESS FORMED IN FLOOR SLAB**

(TYPE "R" OR "PBR" WALL PANEL)

*ITEM MAY BE PURCHASED FROM BLDG. MANUFACTURER
OR SUPPLIED BY OTHERS, BUT IS ESSENTIAL FOR
INTEGRITY OF STRUCTURE.

†ITEM MAY BE PURCHASED FROM BLDG. MANUFACTURER
BUT IS NOT ESSENTIAL FOR STRUCTURAL INTEGRITY.

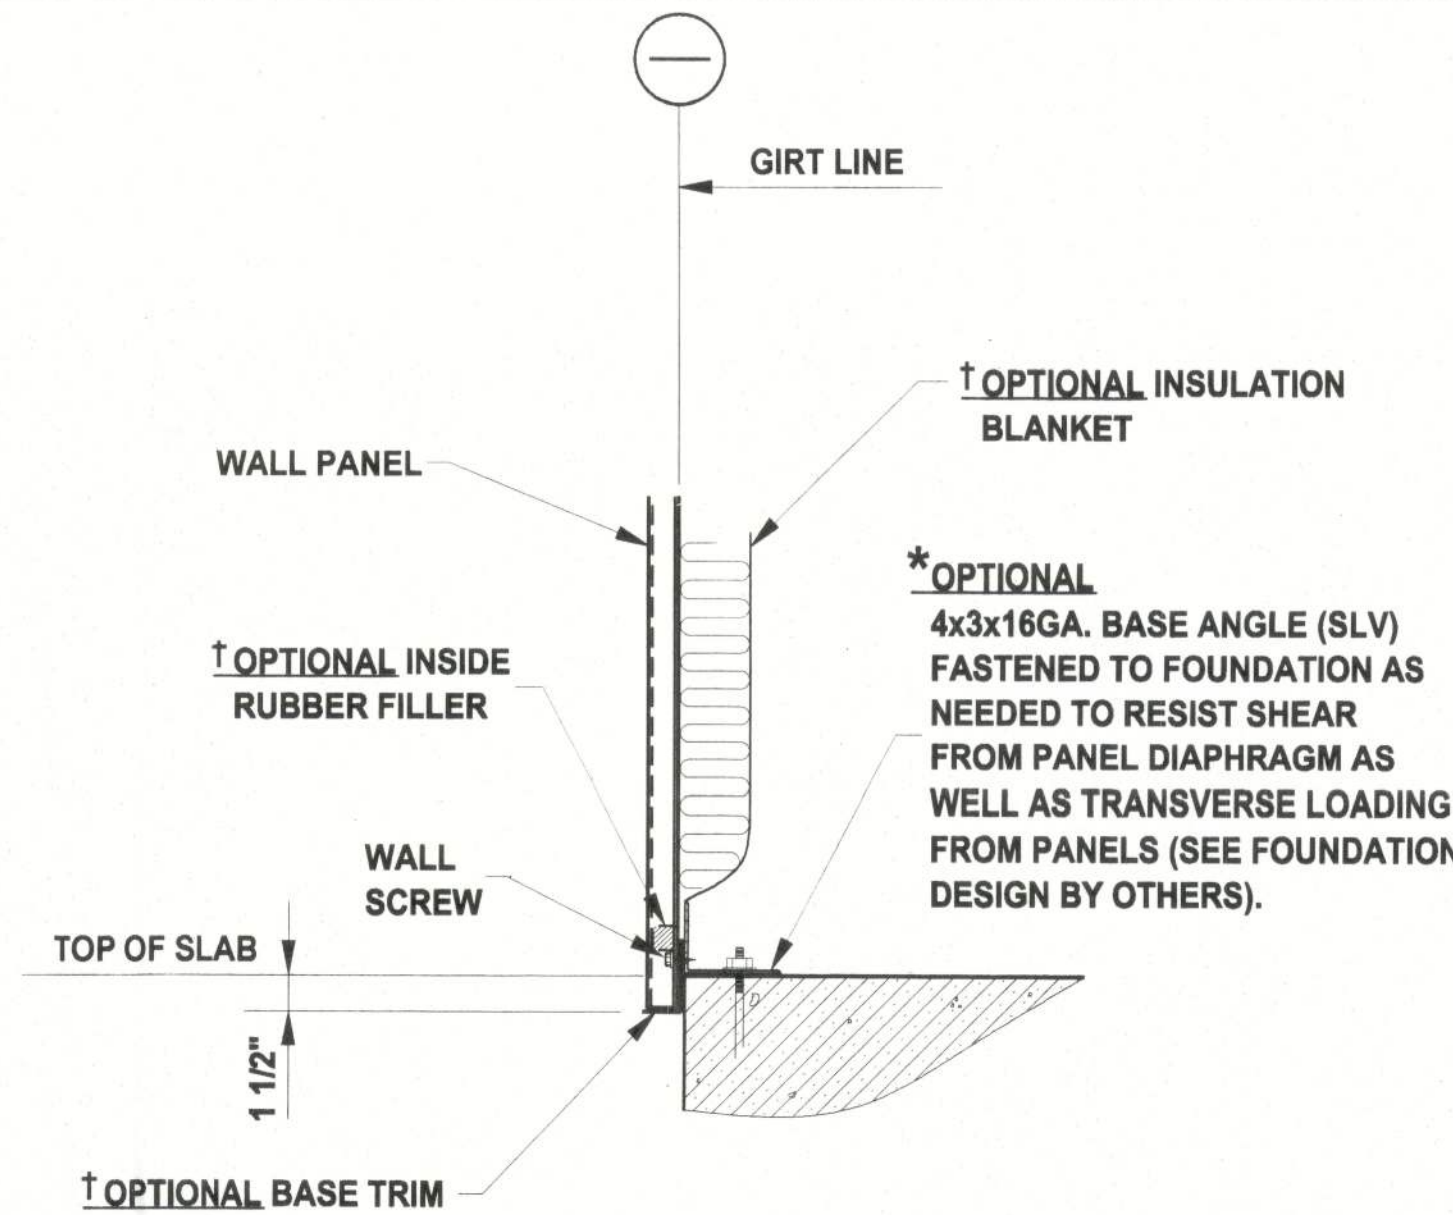


**TYPICAL DETAIL @ BASE OF WALL WITH
BASE ANGLE (W/O FORMED PANEL RECESS)**

(TYPE "R" OR "PBR" WALL PANEL)


*ITEM MAY BE PURCHASED FROM BLDG. MANUFACTURER
OR SUPPLIED BY OTHERS, BUT IS ESSENTIAL FOR
INTEGRITY OF STRUCTURE.

†ITEM MAY BE PURCHASED FROM BLDG. MANUFACTURER
BUT IS NOT ESSENTIAL FOR STRUCTURAL INTEGRITY.

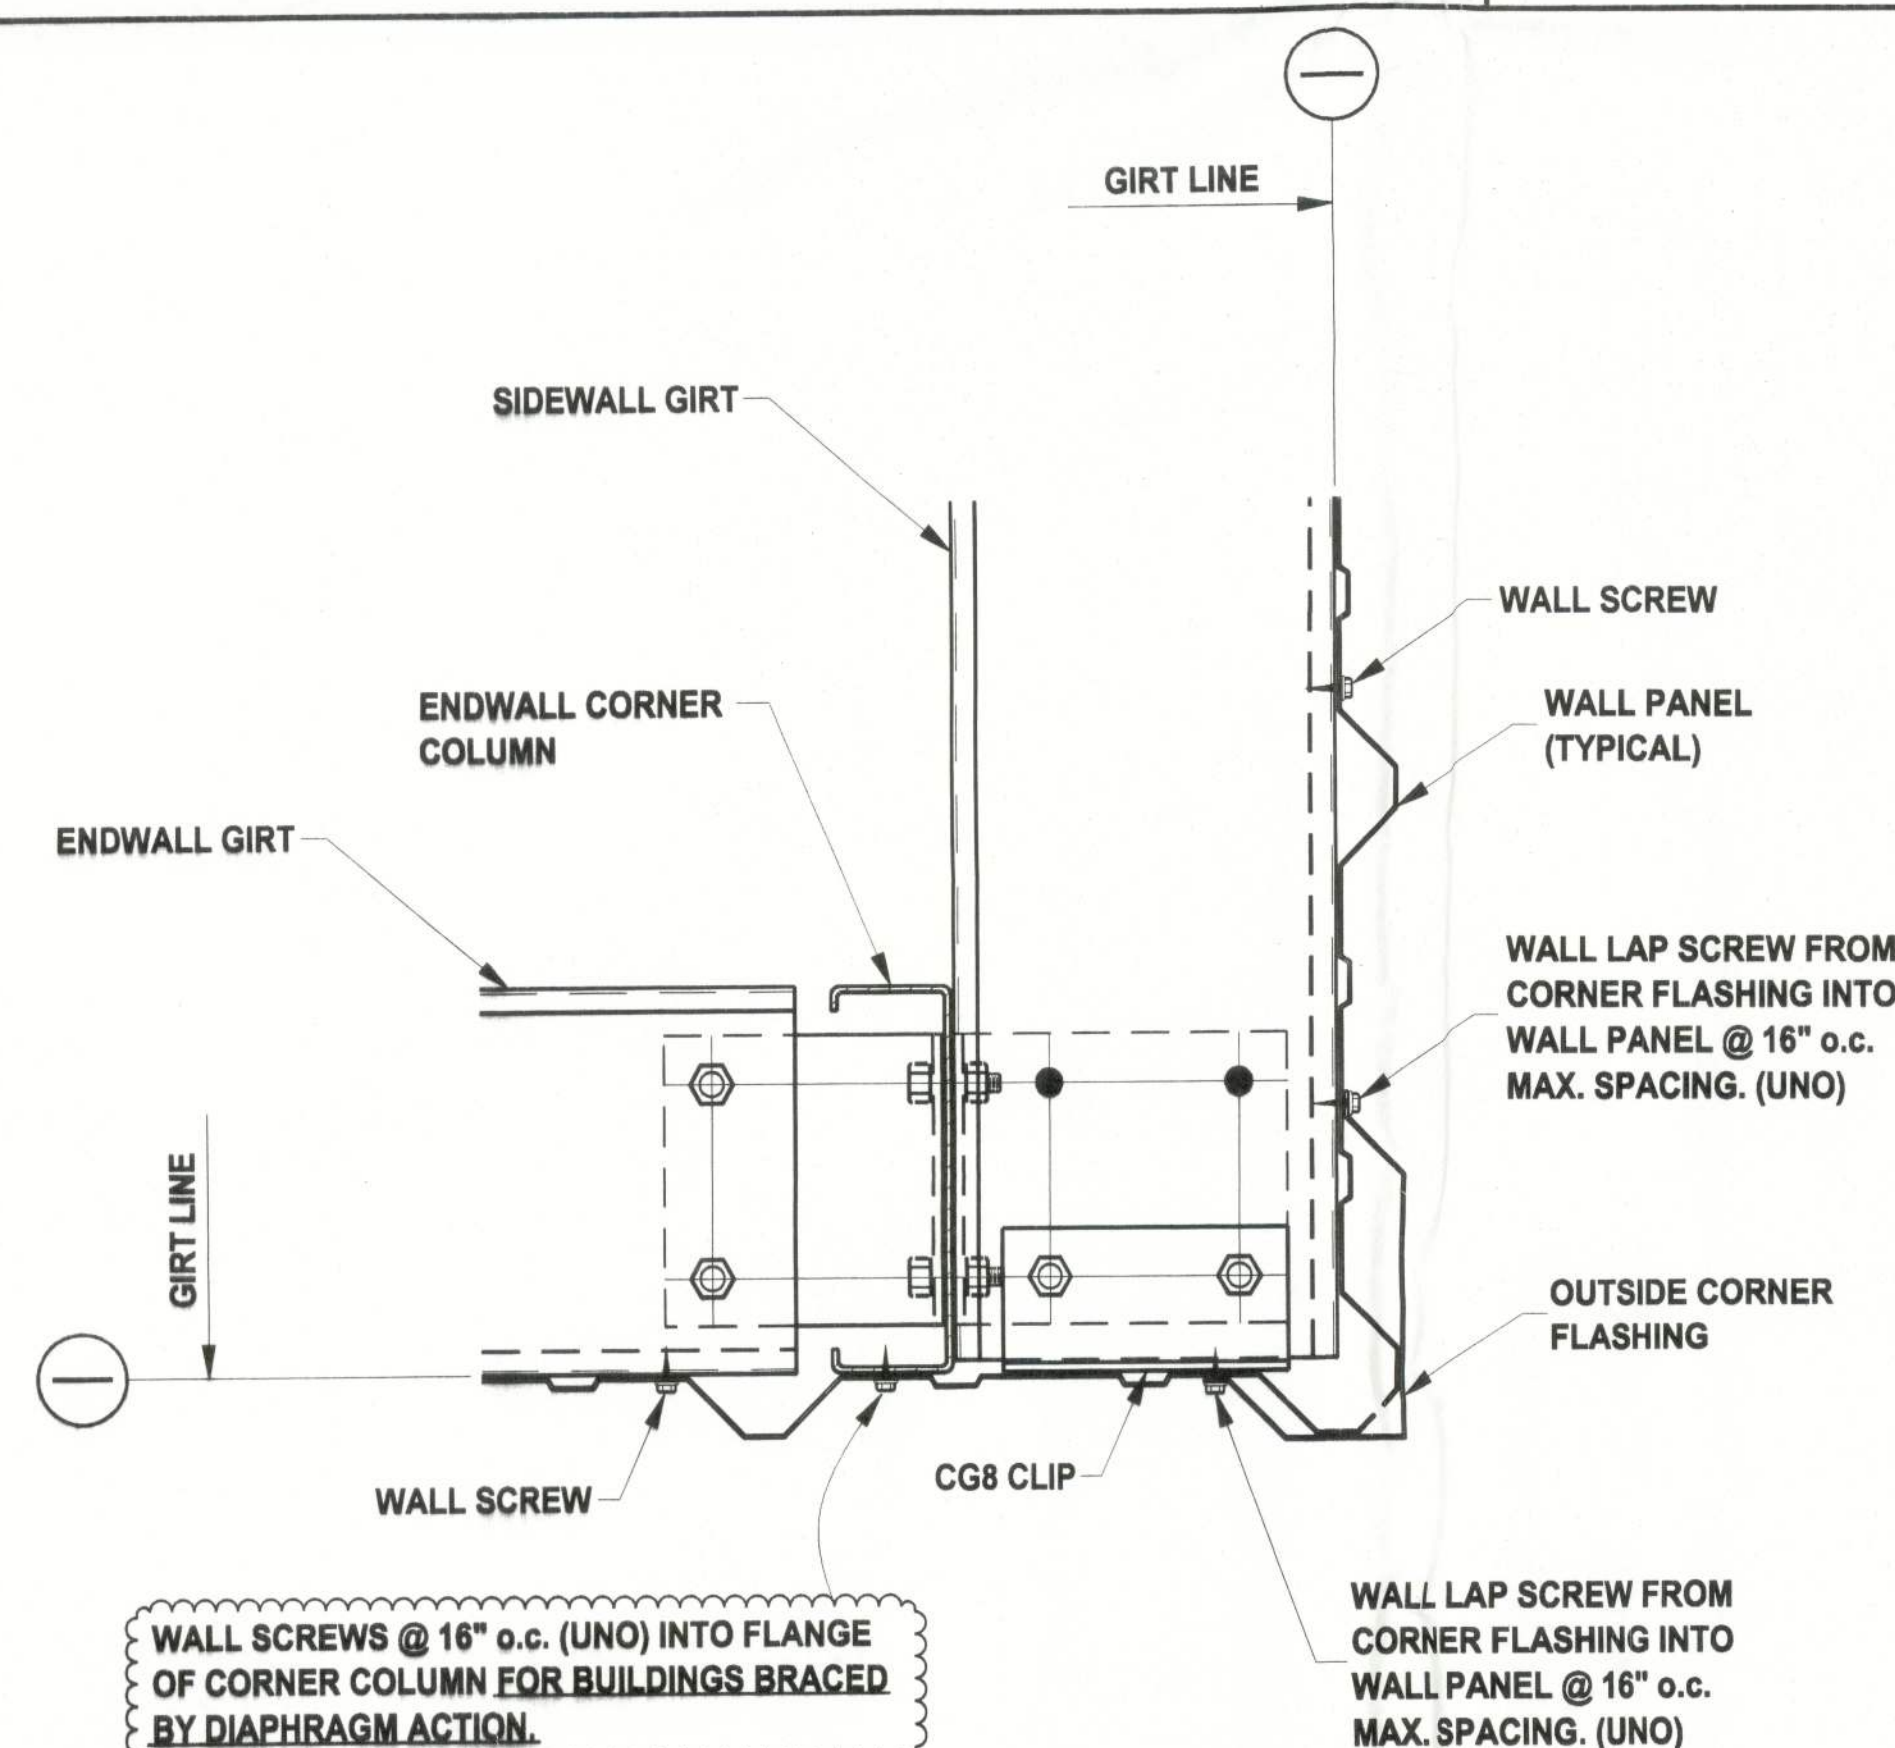

**TYPICAL OUTSIDE CORNER DETAIL
@ POST AND BEAM ENDWALL**


(TYPE "R" OR "PBR" WALL PANEL)

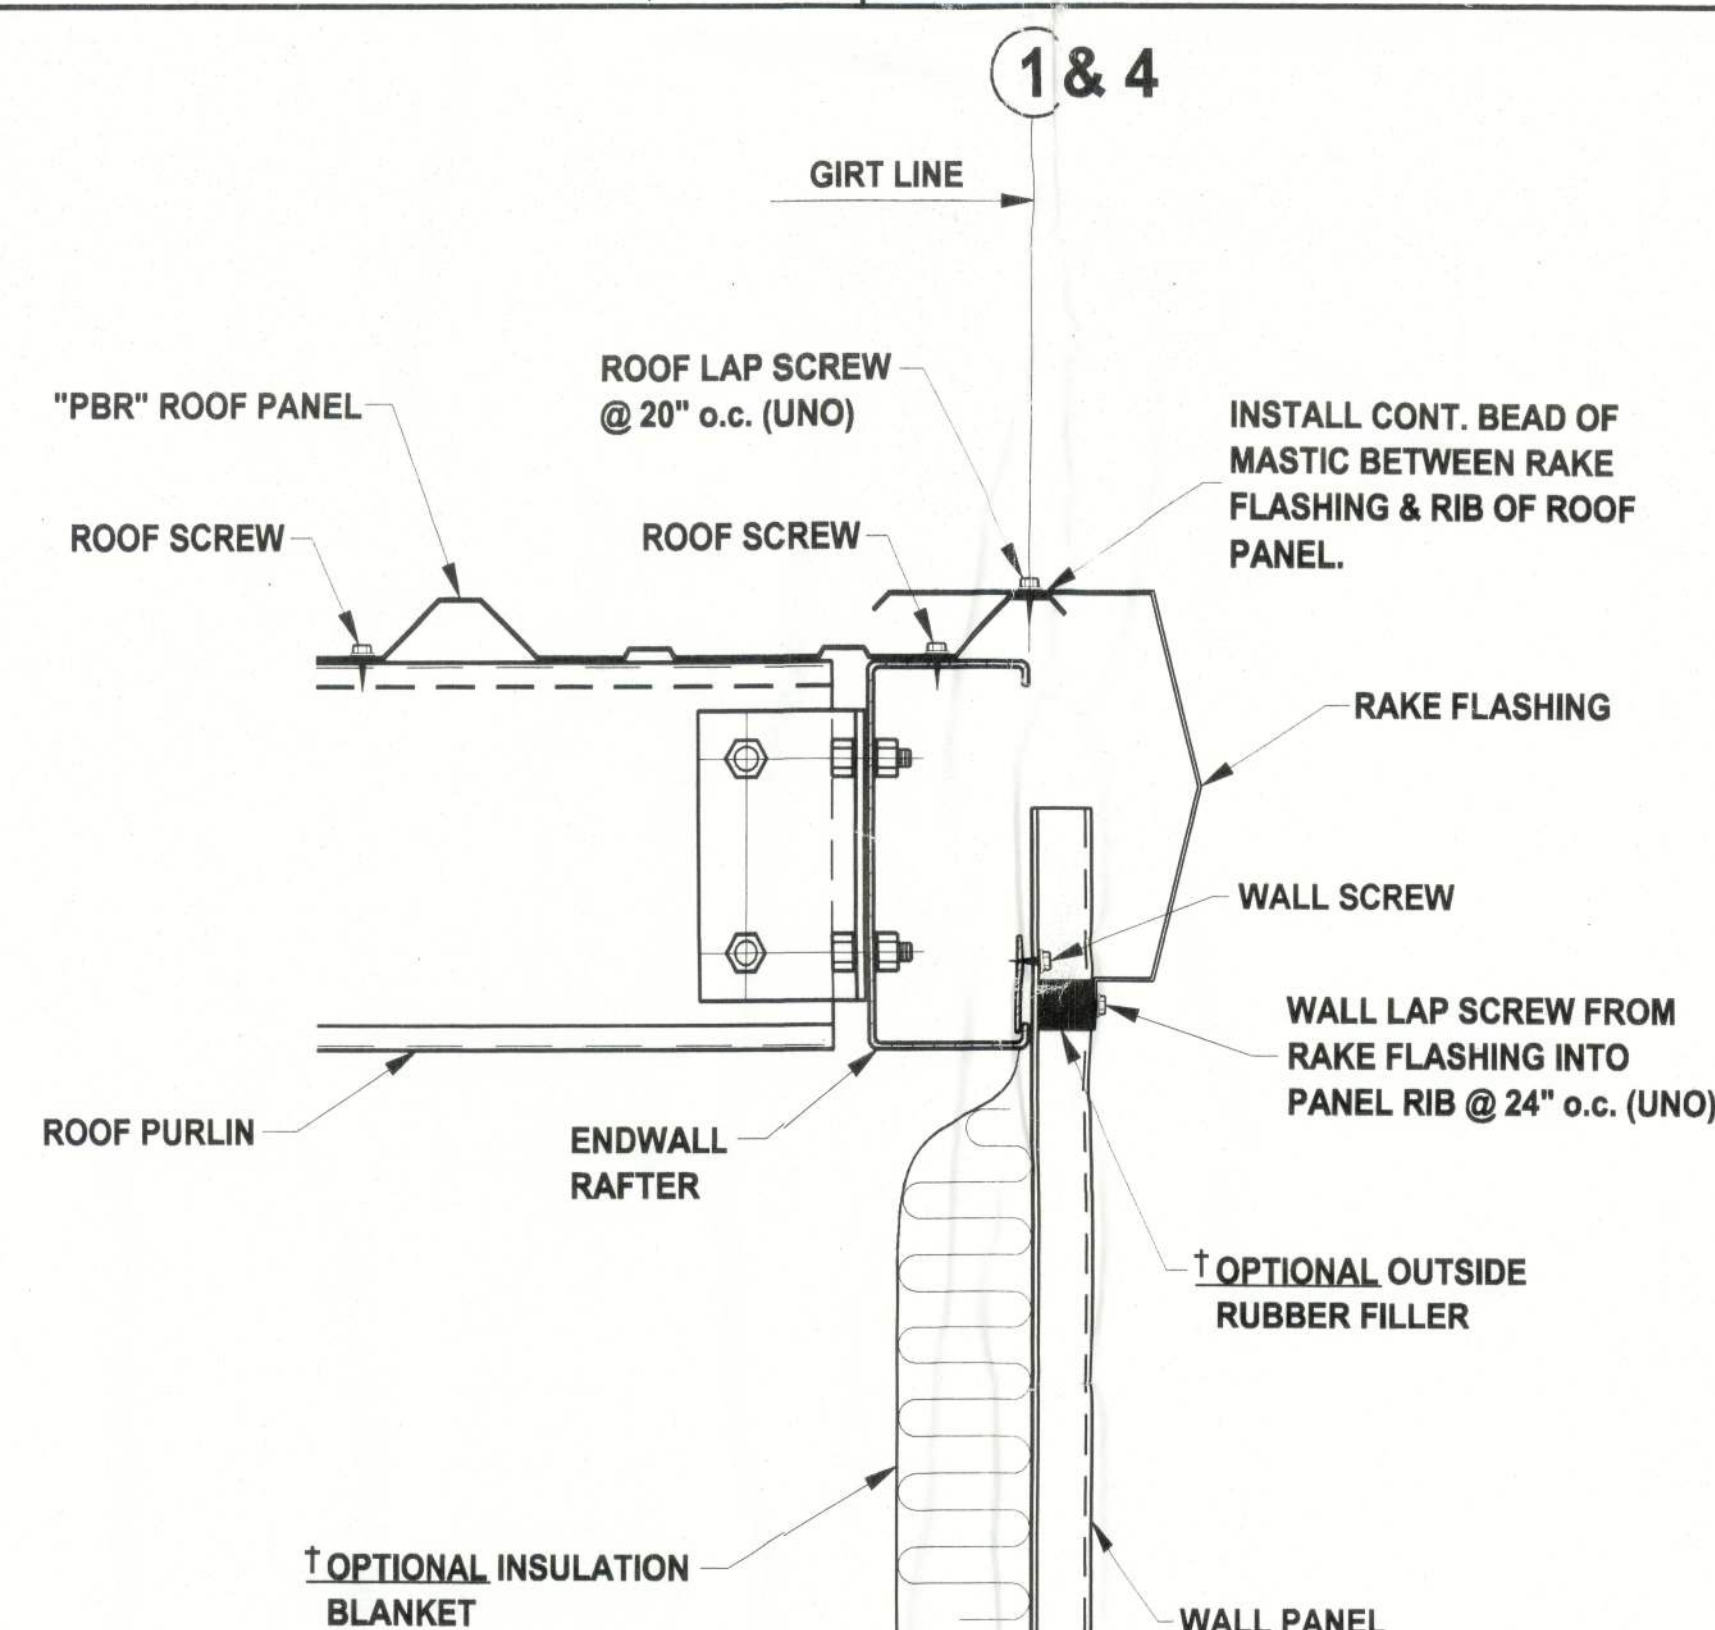

**TYPICAL RAKE DETAIL
@ POST & BEAM ENDWALL**

(TYPE "R" OR "PBR" WALL PANEL)

†ITEM MAY BE PURCHASED FROM BLDG. MANUFACTURER
BUT IS NOT ESSENTIAL FOR STRUCTURAL INTEGRITY.

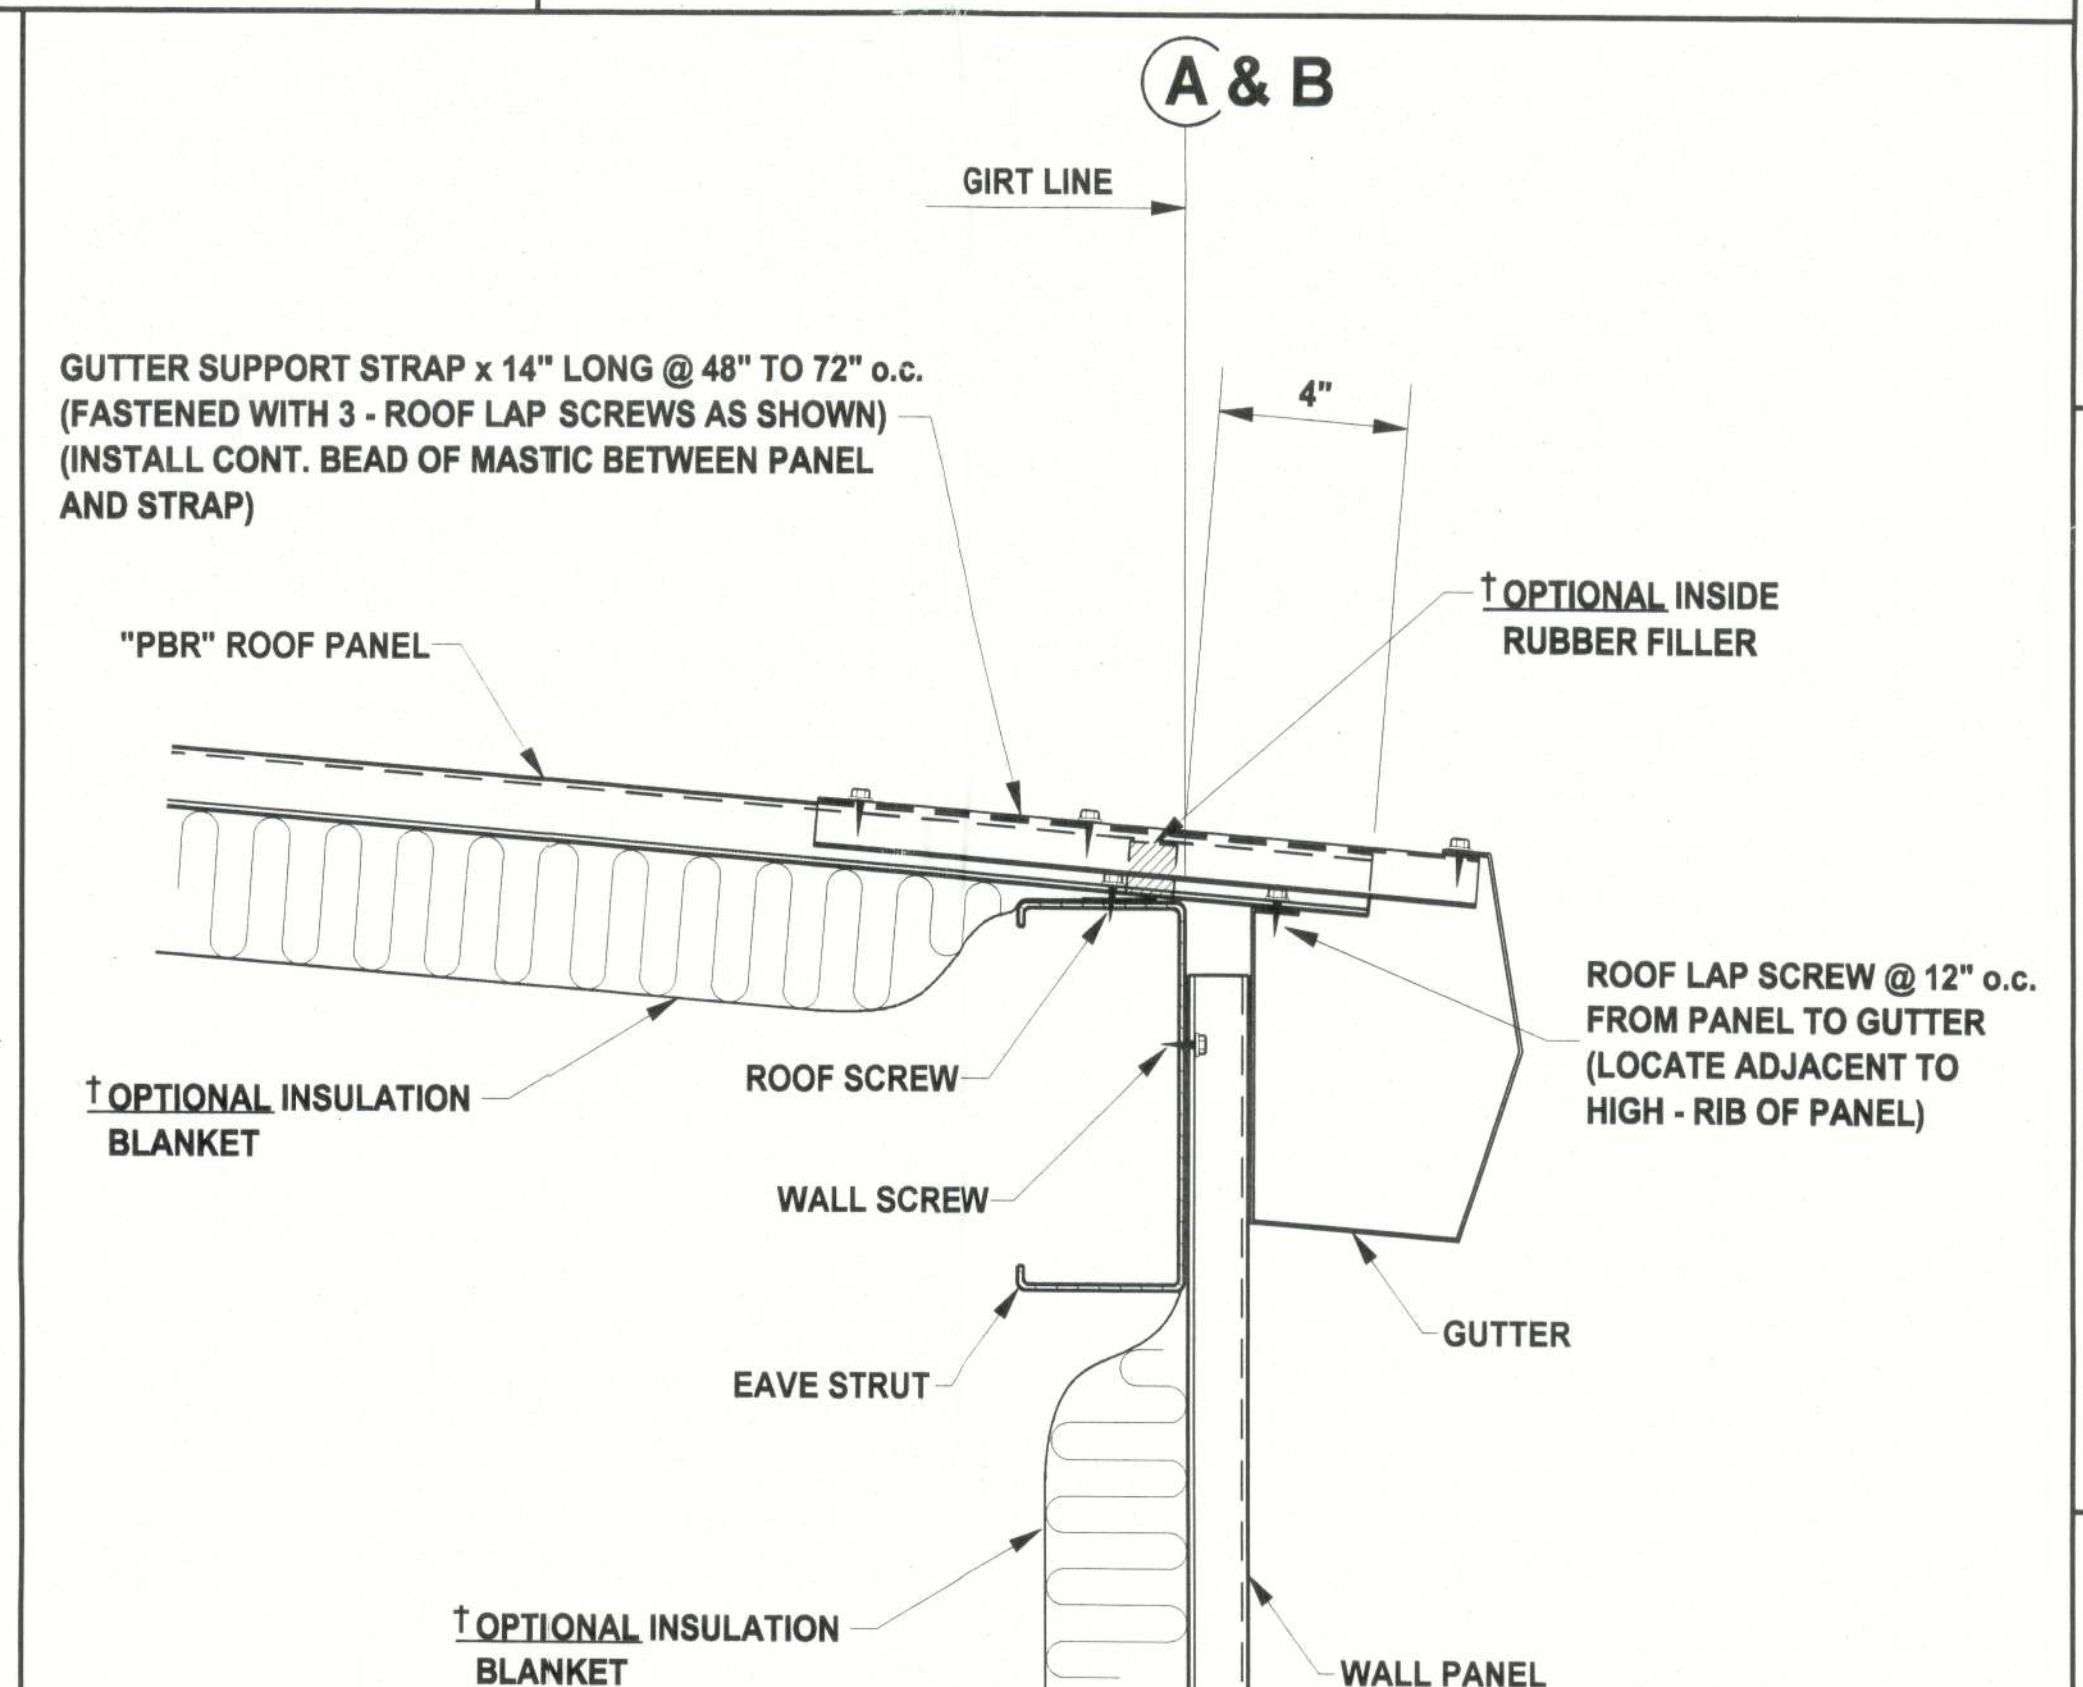


TYPICAL EAVE DETAIL WITH GUTTER

(TYPE "R" OR "PBR" WALL PANEL)

†ITEM MAY BE PURCHASED FROM BLDG. MANUFACTURER
BUT IS NOT ESSENTIAL FOR STRUCTURAL INTEGRITY.



Engineered Assessment Solutions, Inc.
15 Williamsburg Avenue
Thomasville, Georgia 31757(229) 227-6511

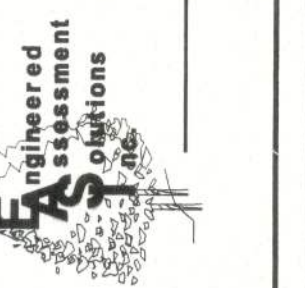







BUILDING MANUFACTURER:

B.S.A.
BUILDING SYSTEMS EXPRESS
P.O. BOX 660
THOMASVILLE, GEORGIA 31759
1-800-279-9455, FAX (912) 226-6874
email - binman@rose.net

L & L CONSTRUCTION
LAKE CITY, FLORIDA
40' x 75' x 14' E.H. BUILDING

DRAWN - J. MILLER
CHECKED
JOB NUMBER XF50827
DATE 8/18/05
REVISIONS
THESE DRAWINGS ARE THE PROPERTY
OF THE ENGINEER AND BSA AND MAY
NOT BE REPRODUCED OR REVISED
WITHOUT PERMISSION AND CREDIT

DRAWING NUMBER
E3
FLASHING
DETAILS
© COPYRIGHT 1995 RICHARD A. POWELL, P.E.

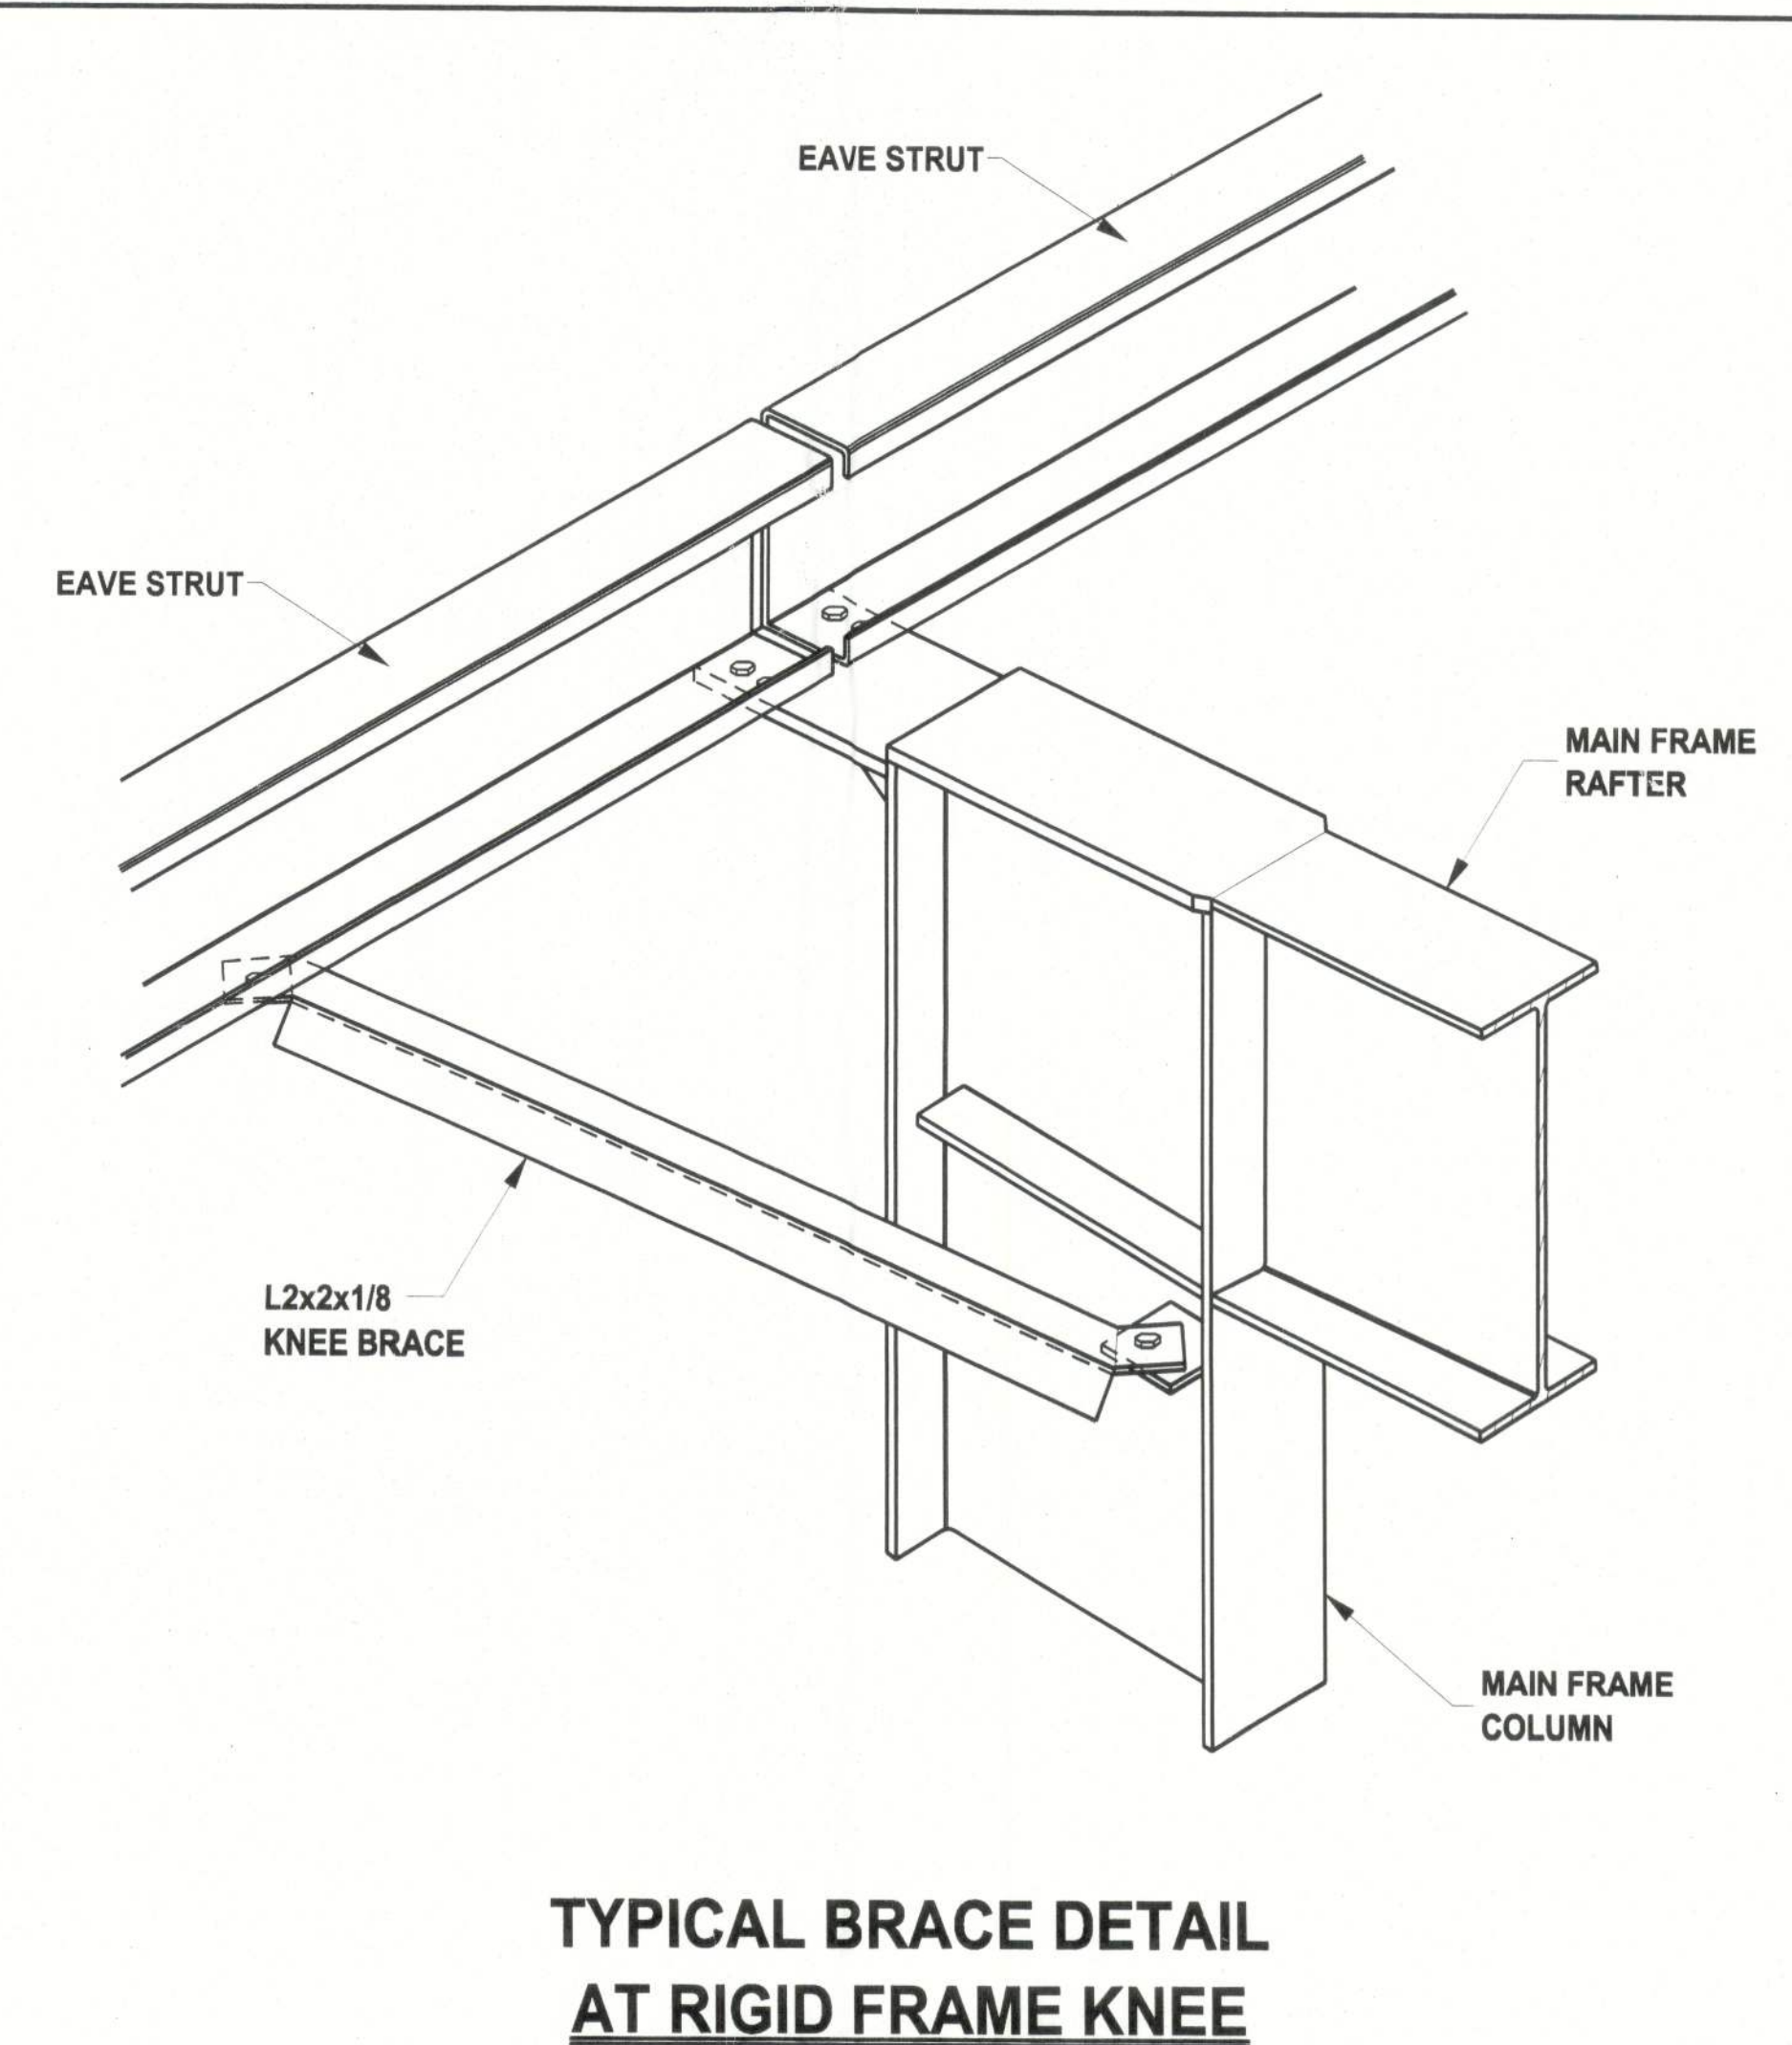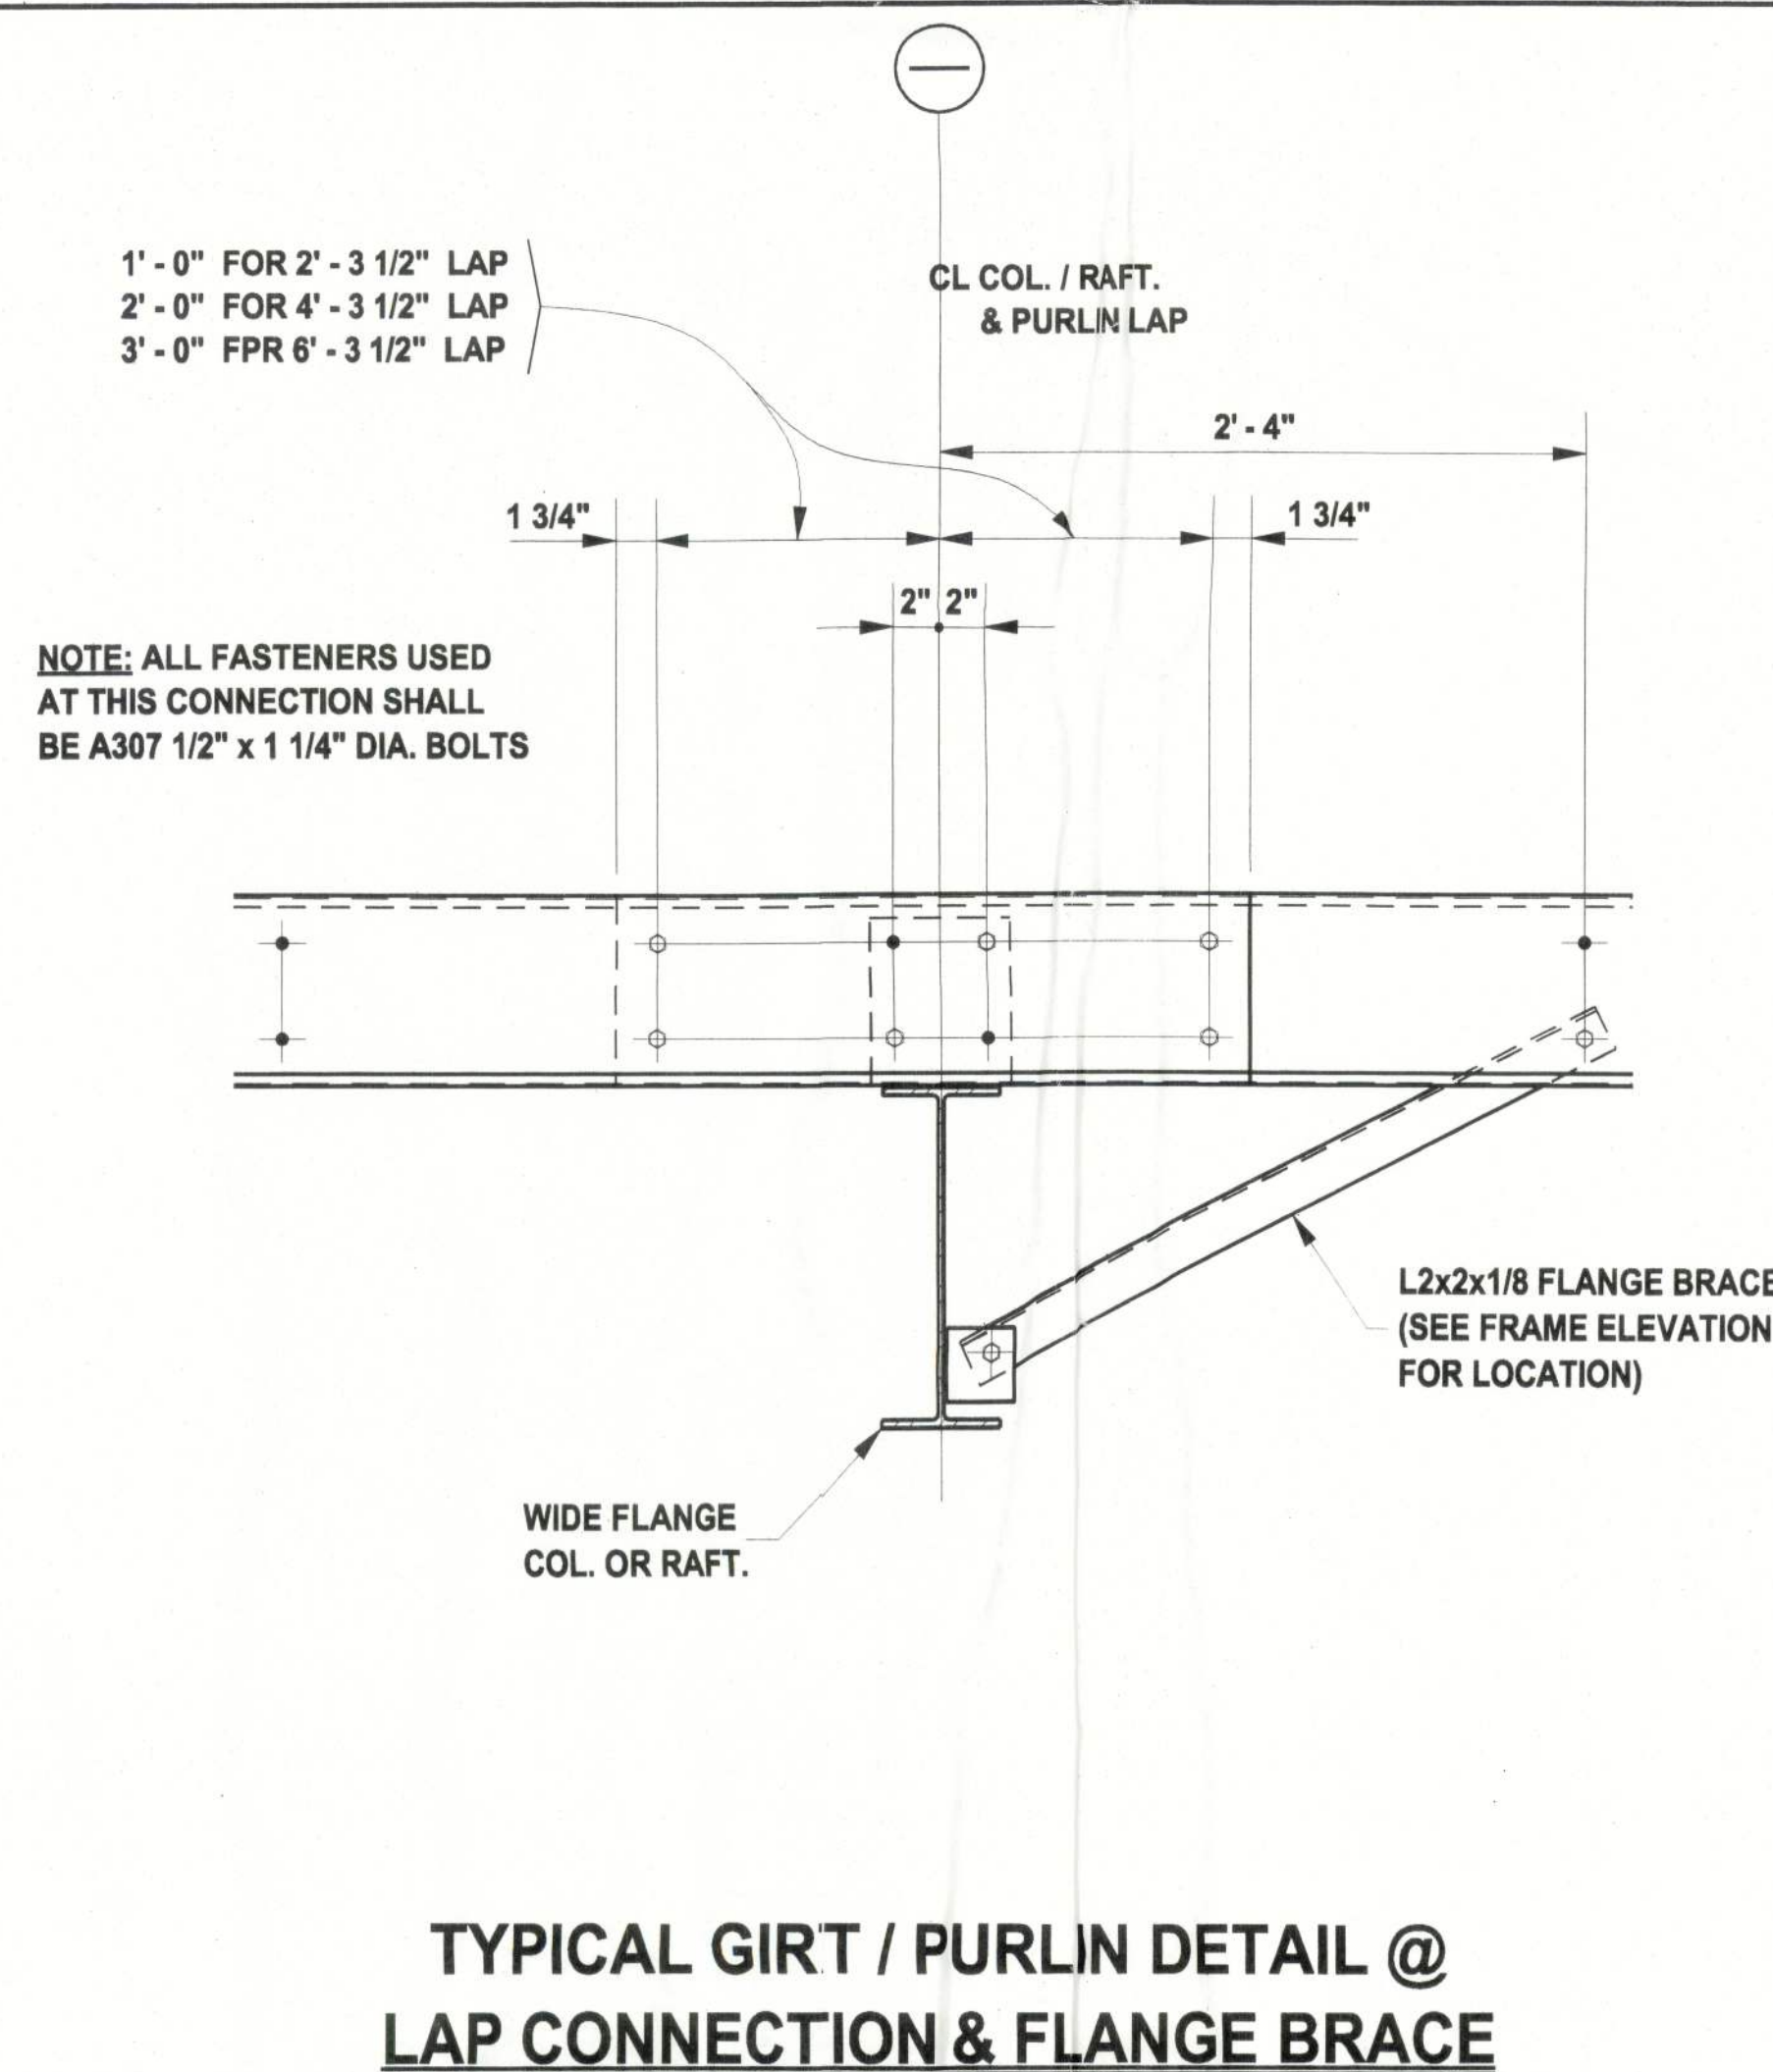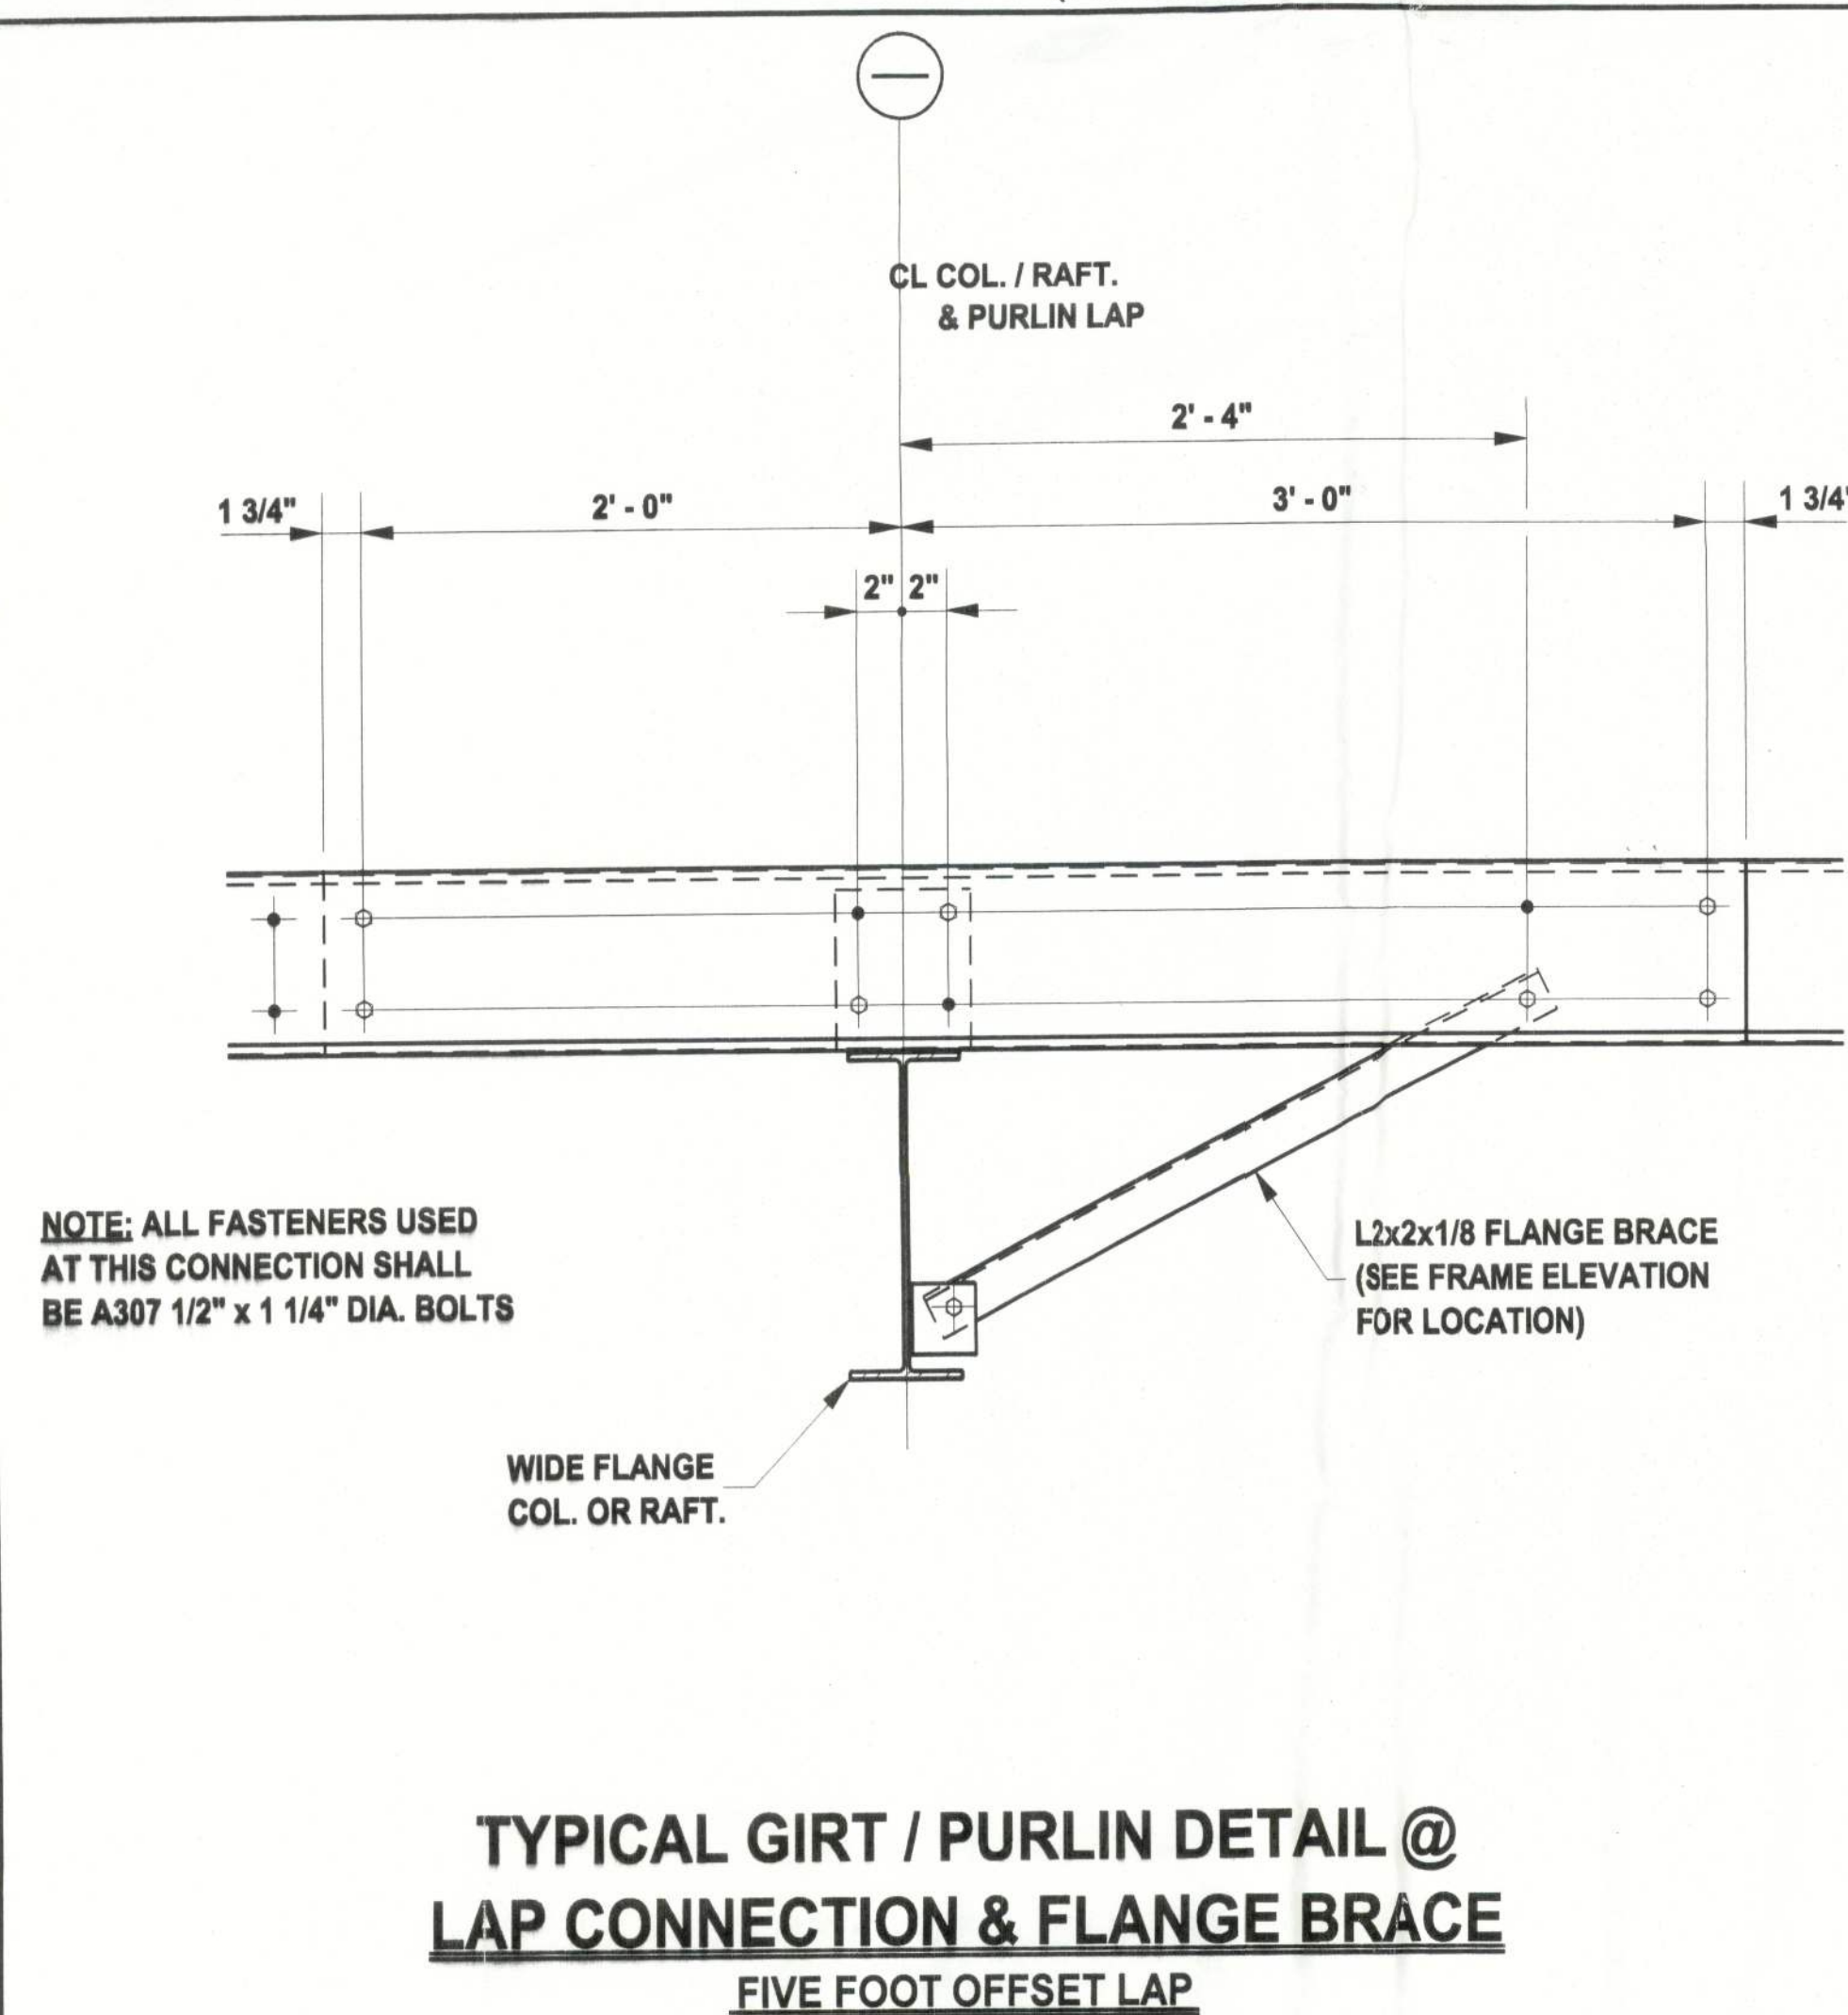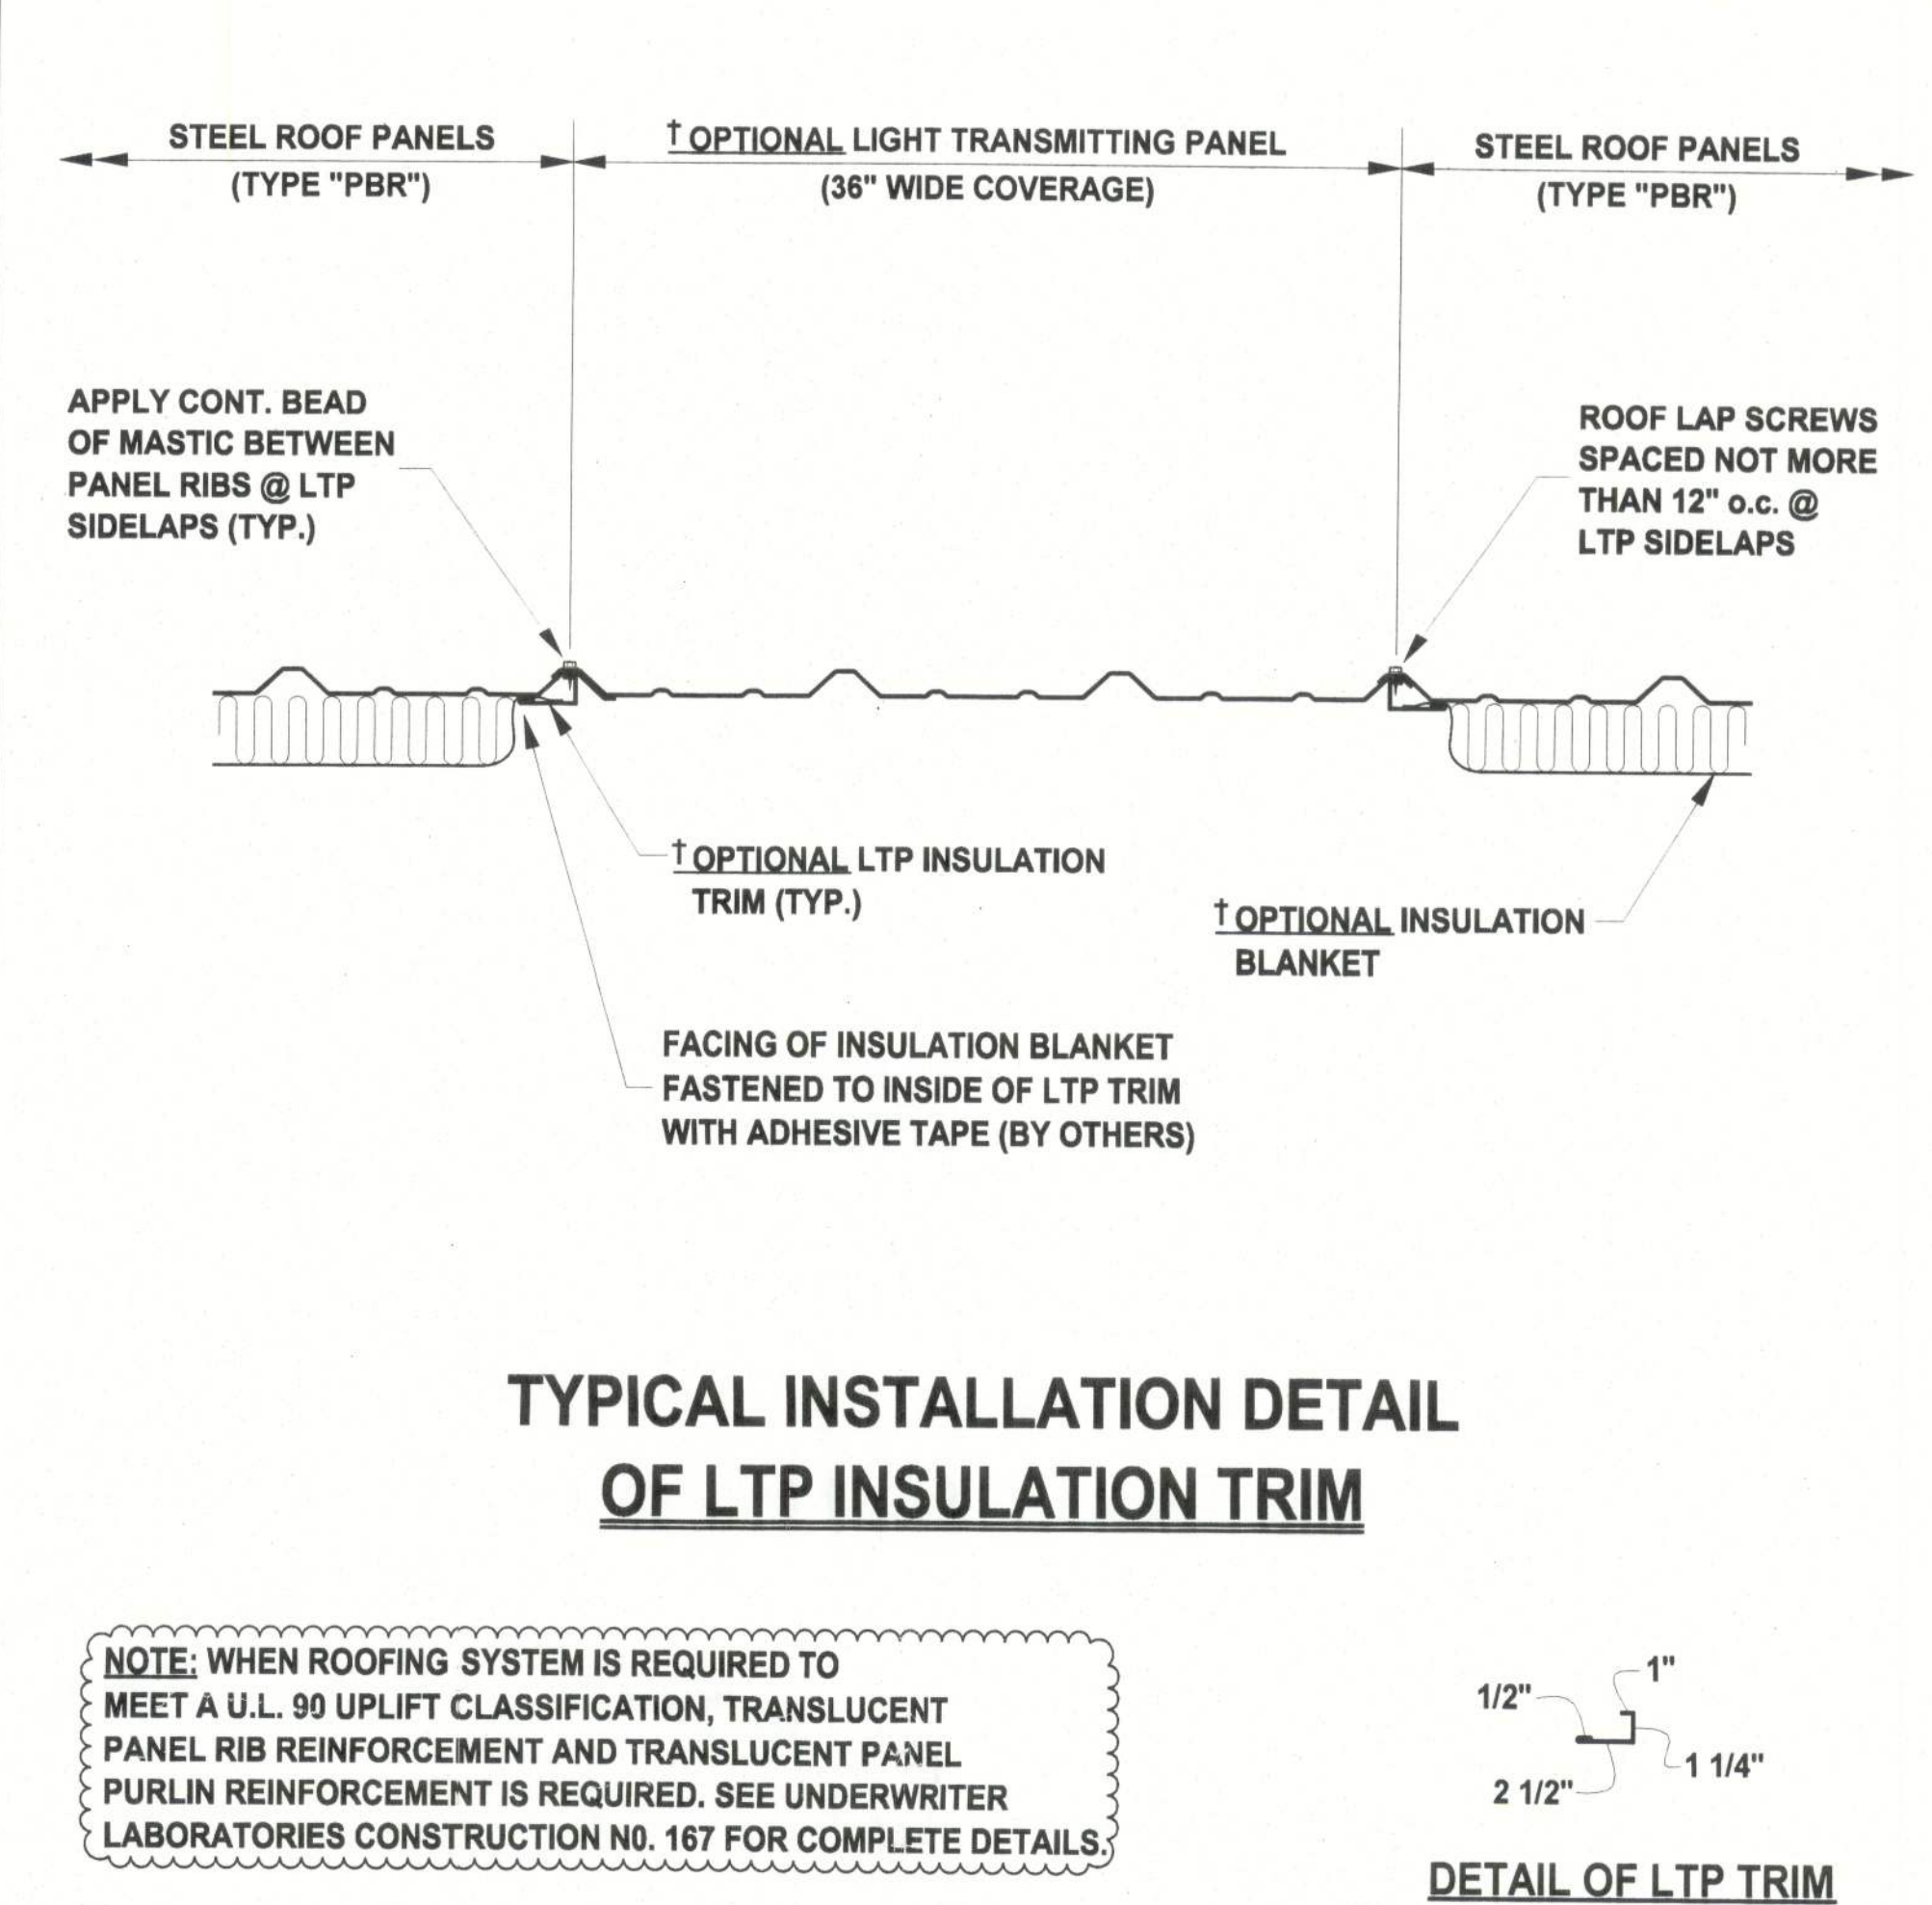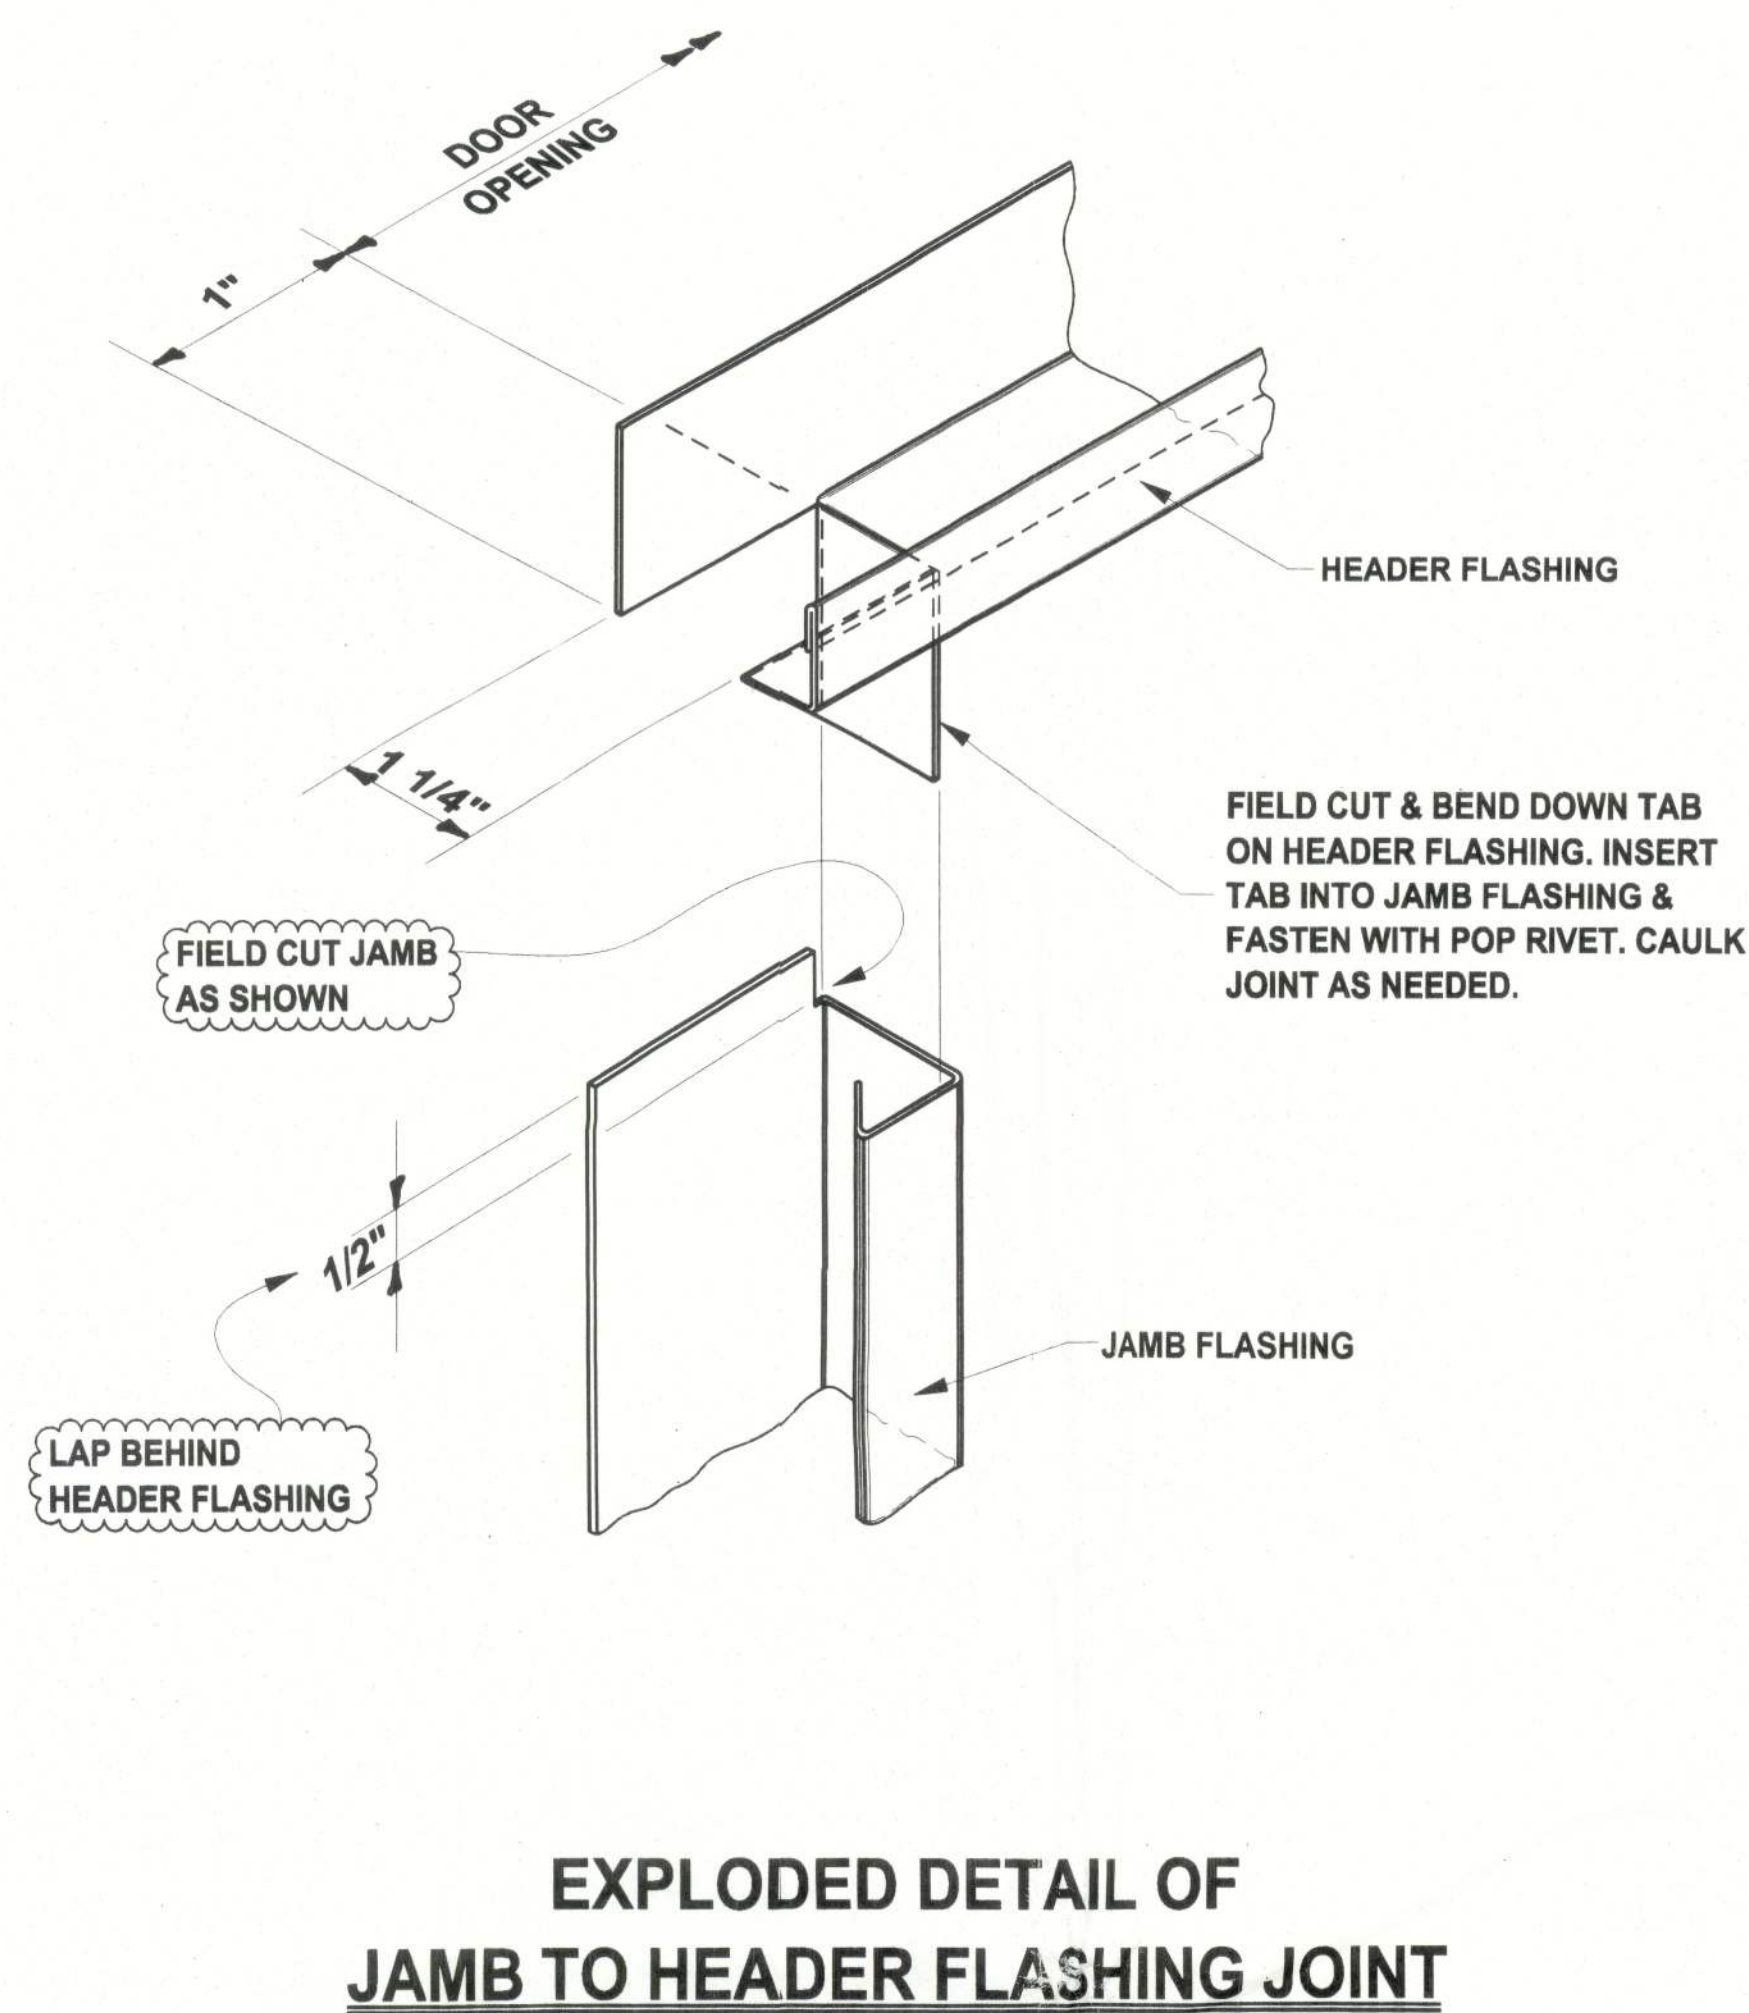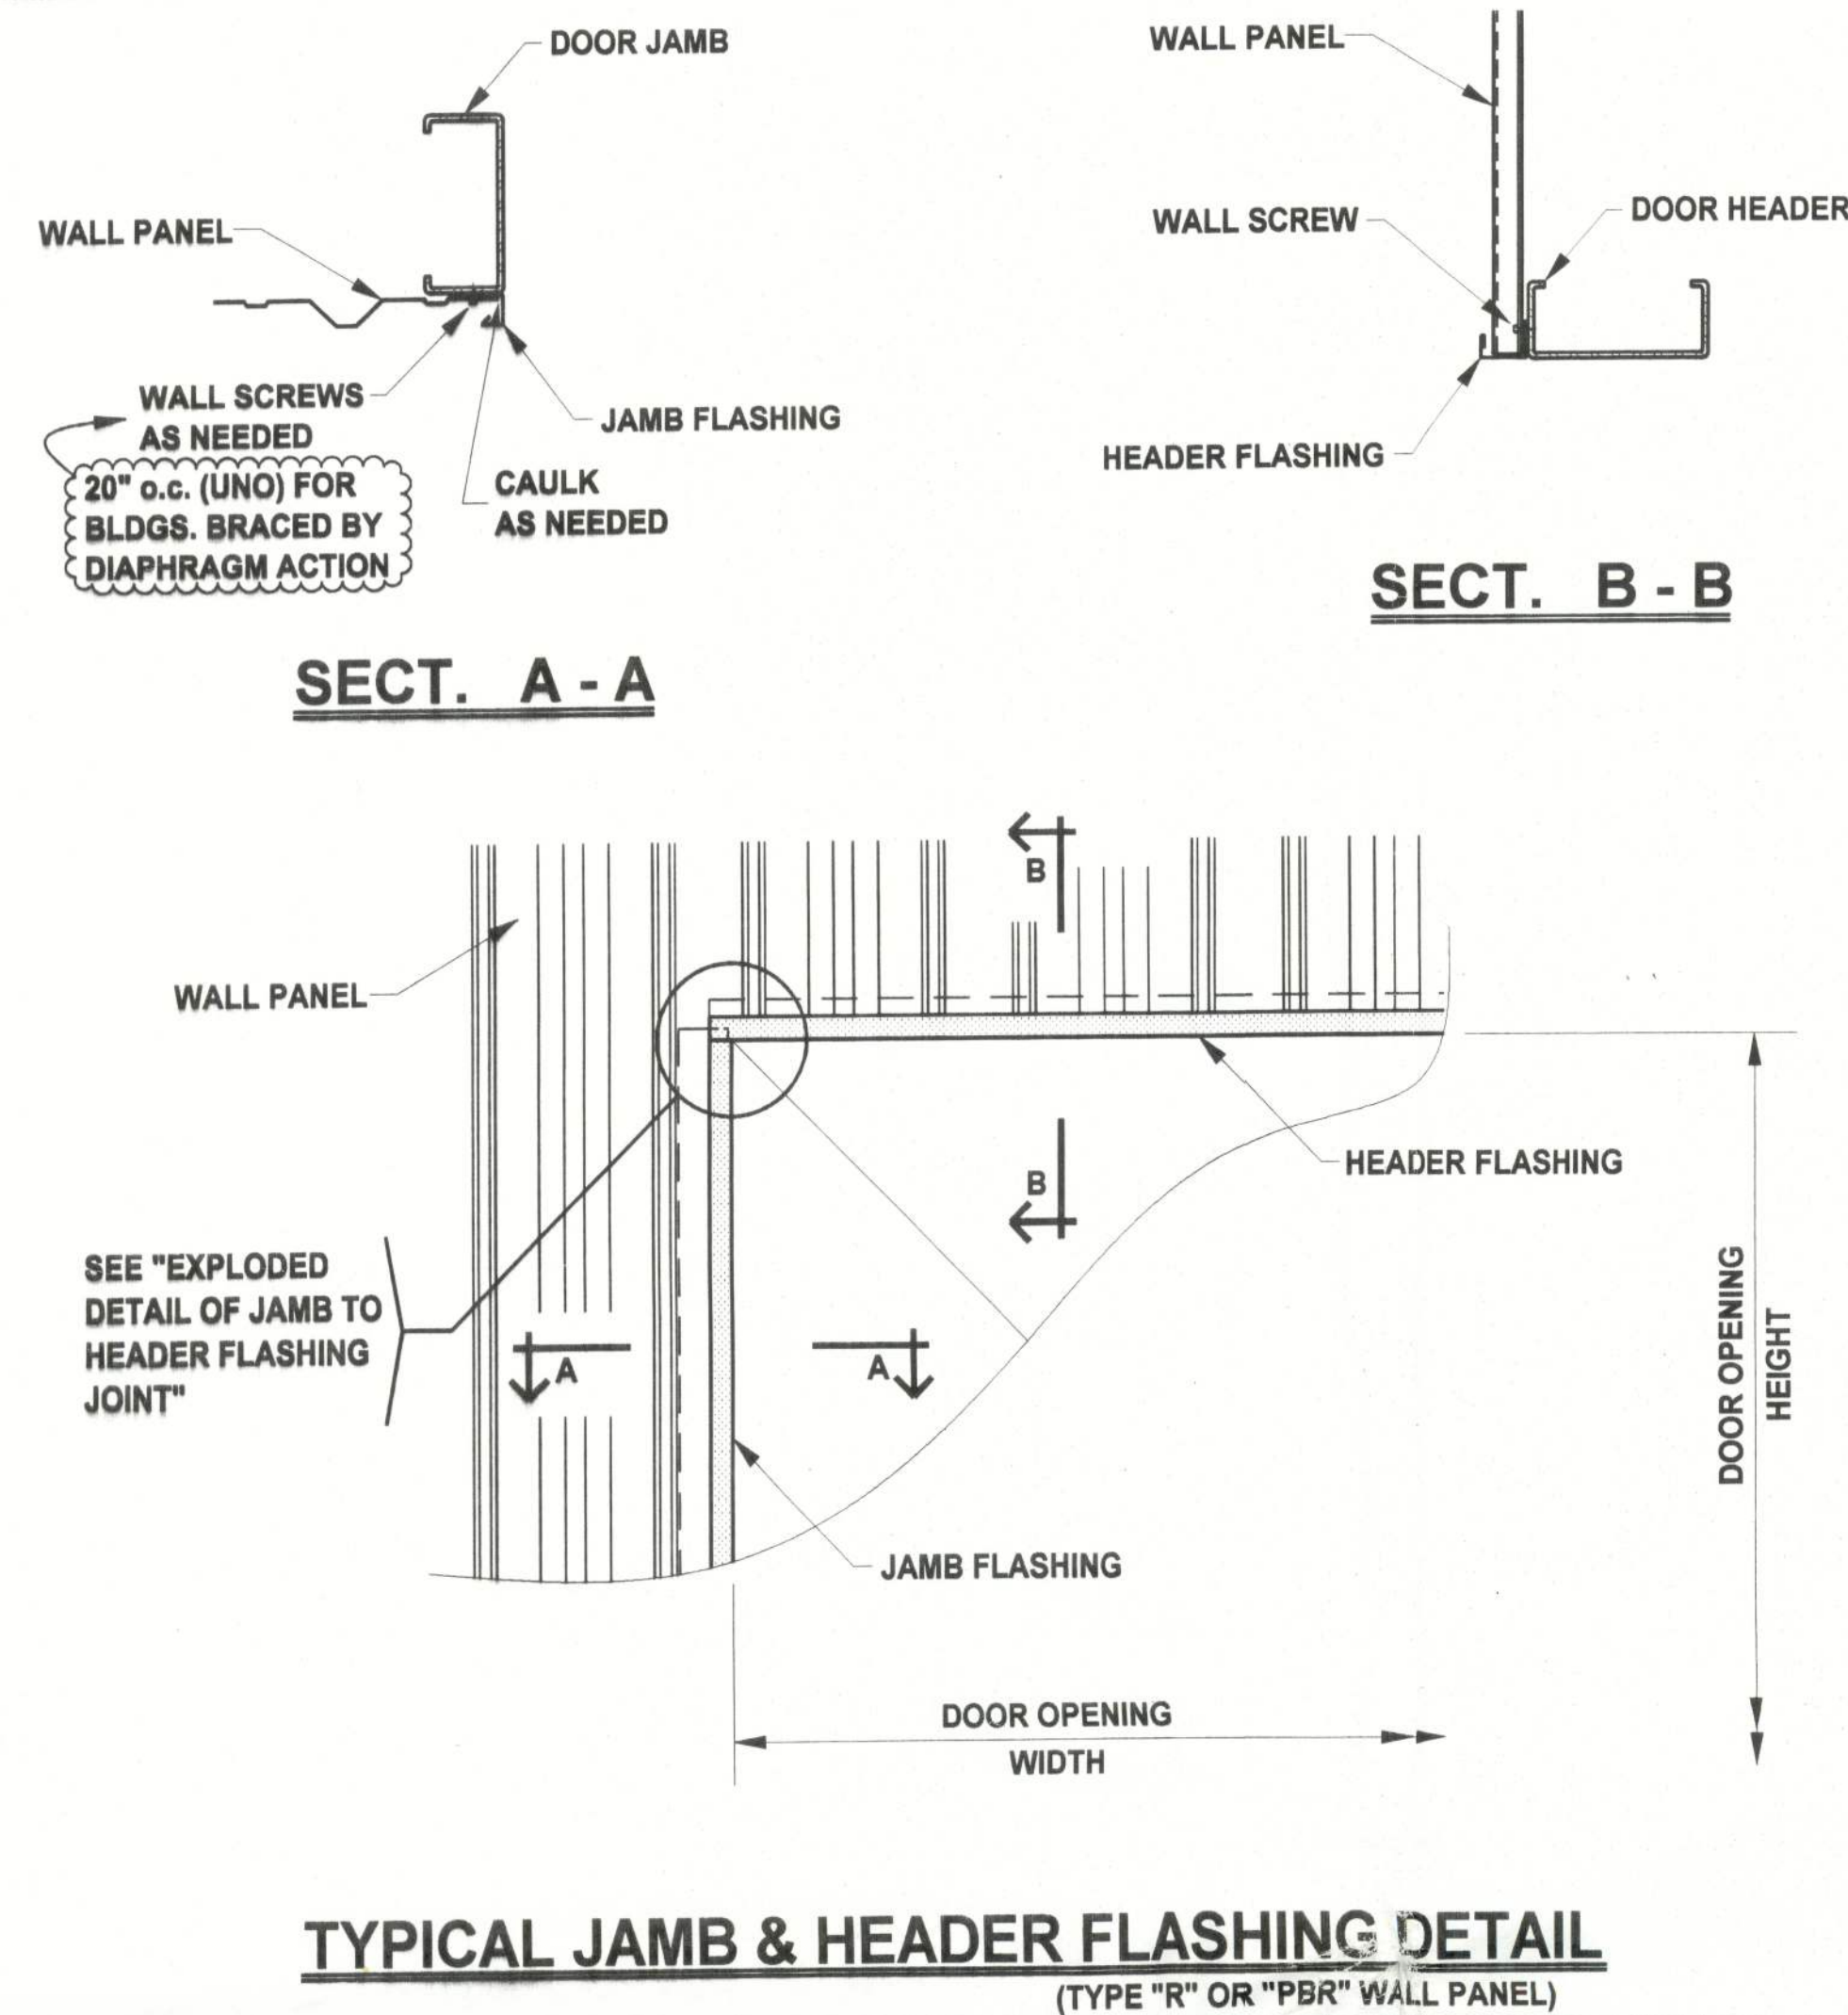

Engineered Assessment Solutions, Inc.
15 Williamsburg Avenue
Thomasville, Georgia 31757(229) 227-6511



BUILDING MANUFACTURER:
BSX
BUILDING SYSTEMS EXPRESS
P.O. BOX 180
THOMASVILLE, GEORGIA 31759
1-800-279-9455, FAX (912) 226-0874
email - bsm@bsx.net

L & L CONSTRUCTION
LAKE CITY, FLORIDA
40' x 75' x 14' E.H. BUILDING

DRAWN - J. MILLER
CHECKED
JOB NUMBER XF60827
DATE 8/18/05
REVISIONS

THESE DRAWINGS ARE THE PROPERTY OF THE ENGINEER AND BSX AND MAY NOT BE REPRODUCED OR REUSED WITHOUT PERMISSION AND CREDIT

DRAWING NUMBER
E4
FLASHING DETAILS
© COPYRIGHT 1998 RICHARD A. POWELL, P.E.