




DESCRIPTION
LOT 5, CROSSWINDS SUBDIVISION, PHASE 1

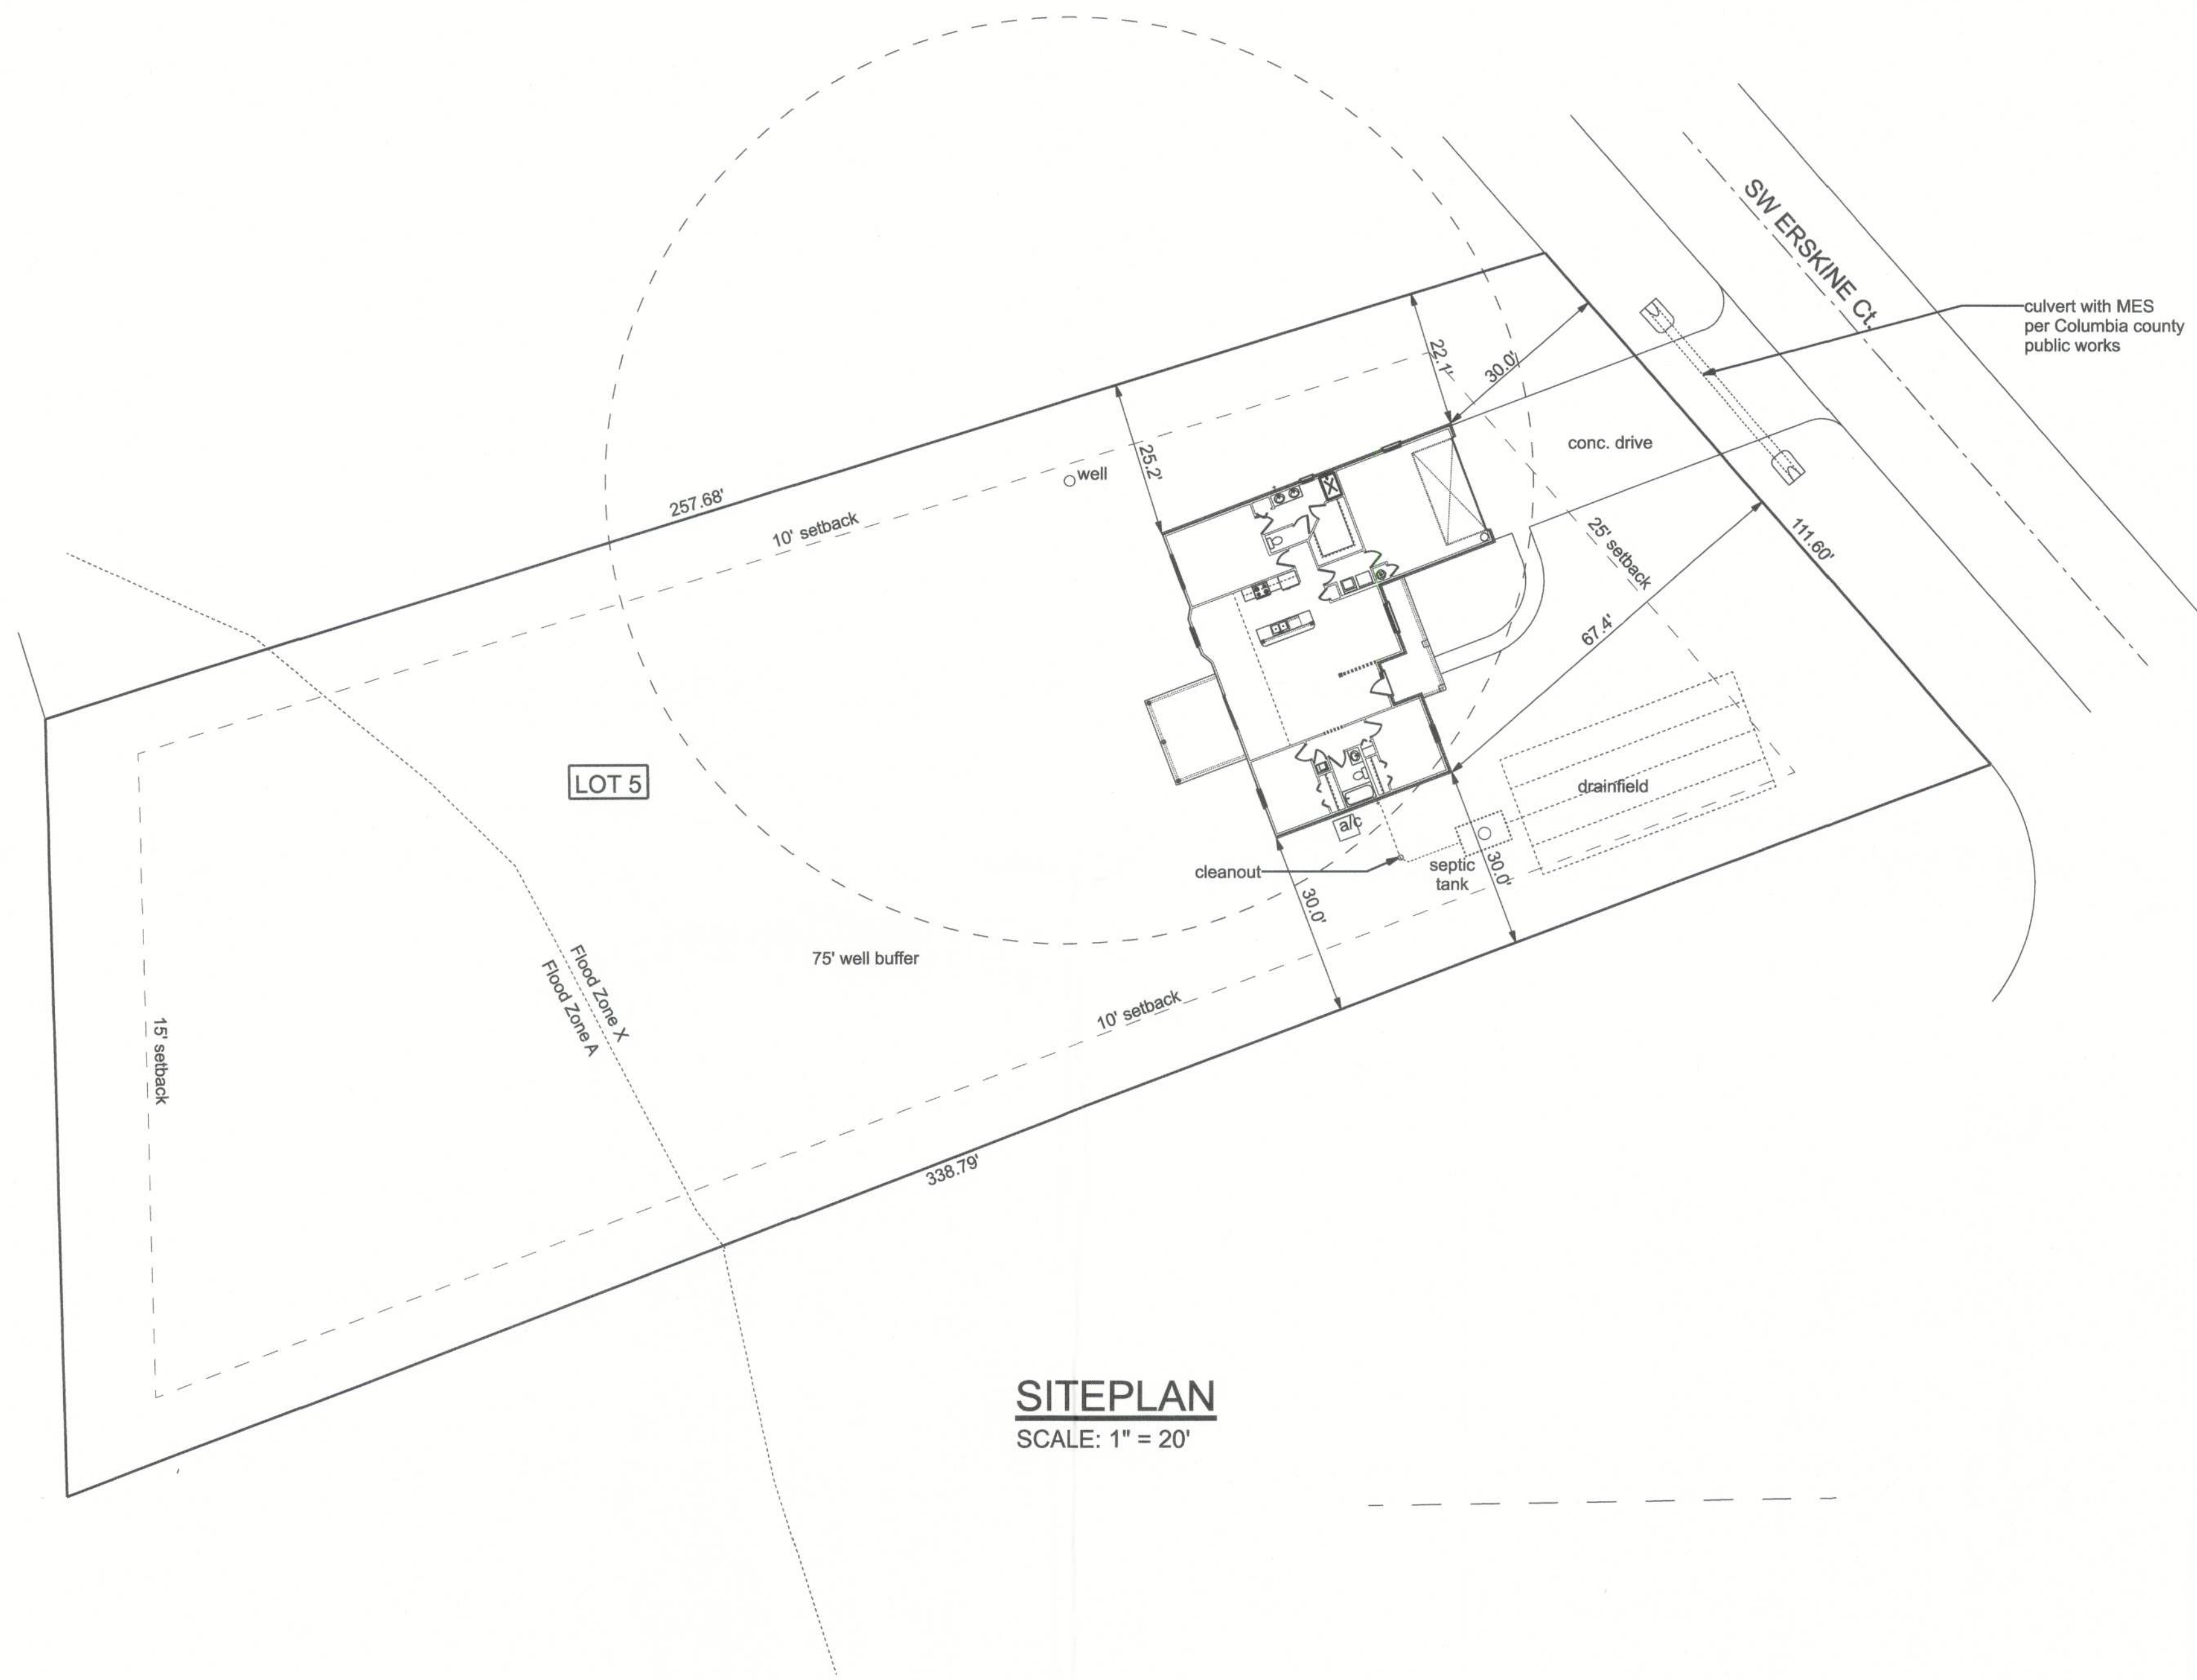

SITEPLAN
SCALE: 1" = 20'

SITE DATA

ZONING RSF-2
MINIMUM LOT SIZE: 20,000 sf
FRONT/SIDE/REAR SETBACKS: 25/10/15
FLOOD ZONE: ZONE "X"



LOT 5 CROSSWINDS SUBDIVISION

SITE PLAN

COASTAL
ENGINEERING
AND TESTING, INC.

P.O. BOX 860125
ST. AUGUSTINE, FL 32086
(904) 429-7536
COA #0008701

DATE 7/15/22	DRAWN BY W.H.F.
	APPROVED W.H.F.

REVISIONS

SHEET OF	A-2 9
-------------	----------

PROJECT NO. 22.R028
