


Columbia County, FLA - Building & Zoning Property Map

Printed: Thu Apr 06 2023 15:00:27 GMT-0400 (Eastern Daylight Time)





Parcel No: 24-4S-16-03116-066
Owner: RIOS PASTOR H, RIOS BETTY L
Subdivision: PICCADILLY PARK REPLAT UNR
Lot:
Acres: 1.4962095
Deed Acres: 1.5 Ac
District: District 3 Robbie Hollingsworth
Future Land Uses: Residential - Low
Flood Zones:
Official Zoning Atlas: RSF-2

All data, information, and maps are provided "as is" without warranty or any representation of accuracy, timeliness of completeness. Columbia County, FL makes no warranties, express or implied, as to the use of the information obtained here. There are no implied warranties of merchantability or fitness for a particular purpose. The requester acknowledges and accepts all limitations, including the fact that the data, information, and maps are dynamic and in a constant state of maintenance, and update.

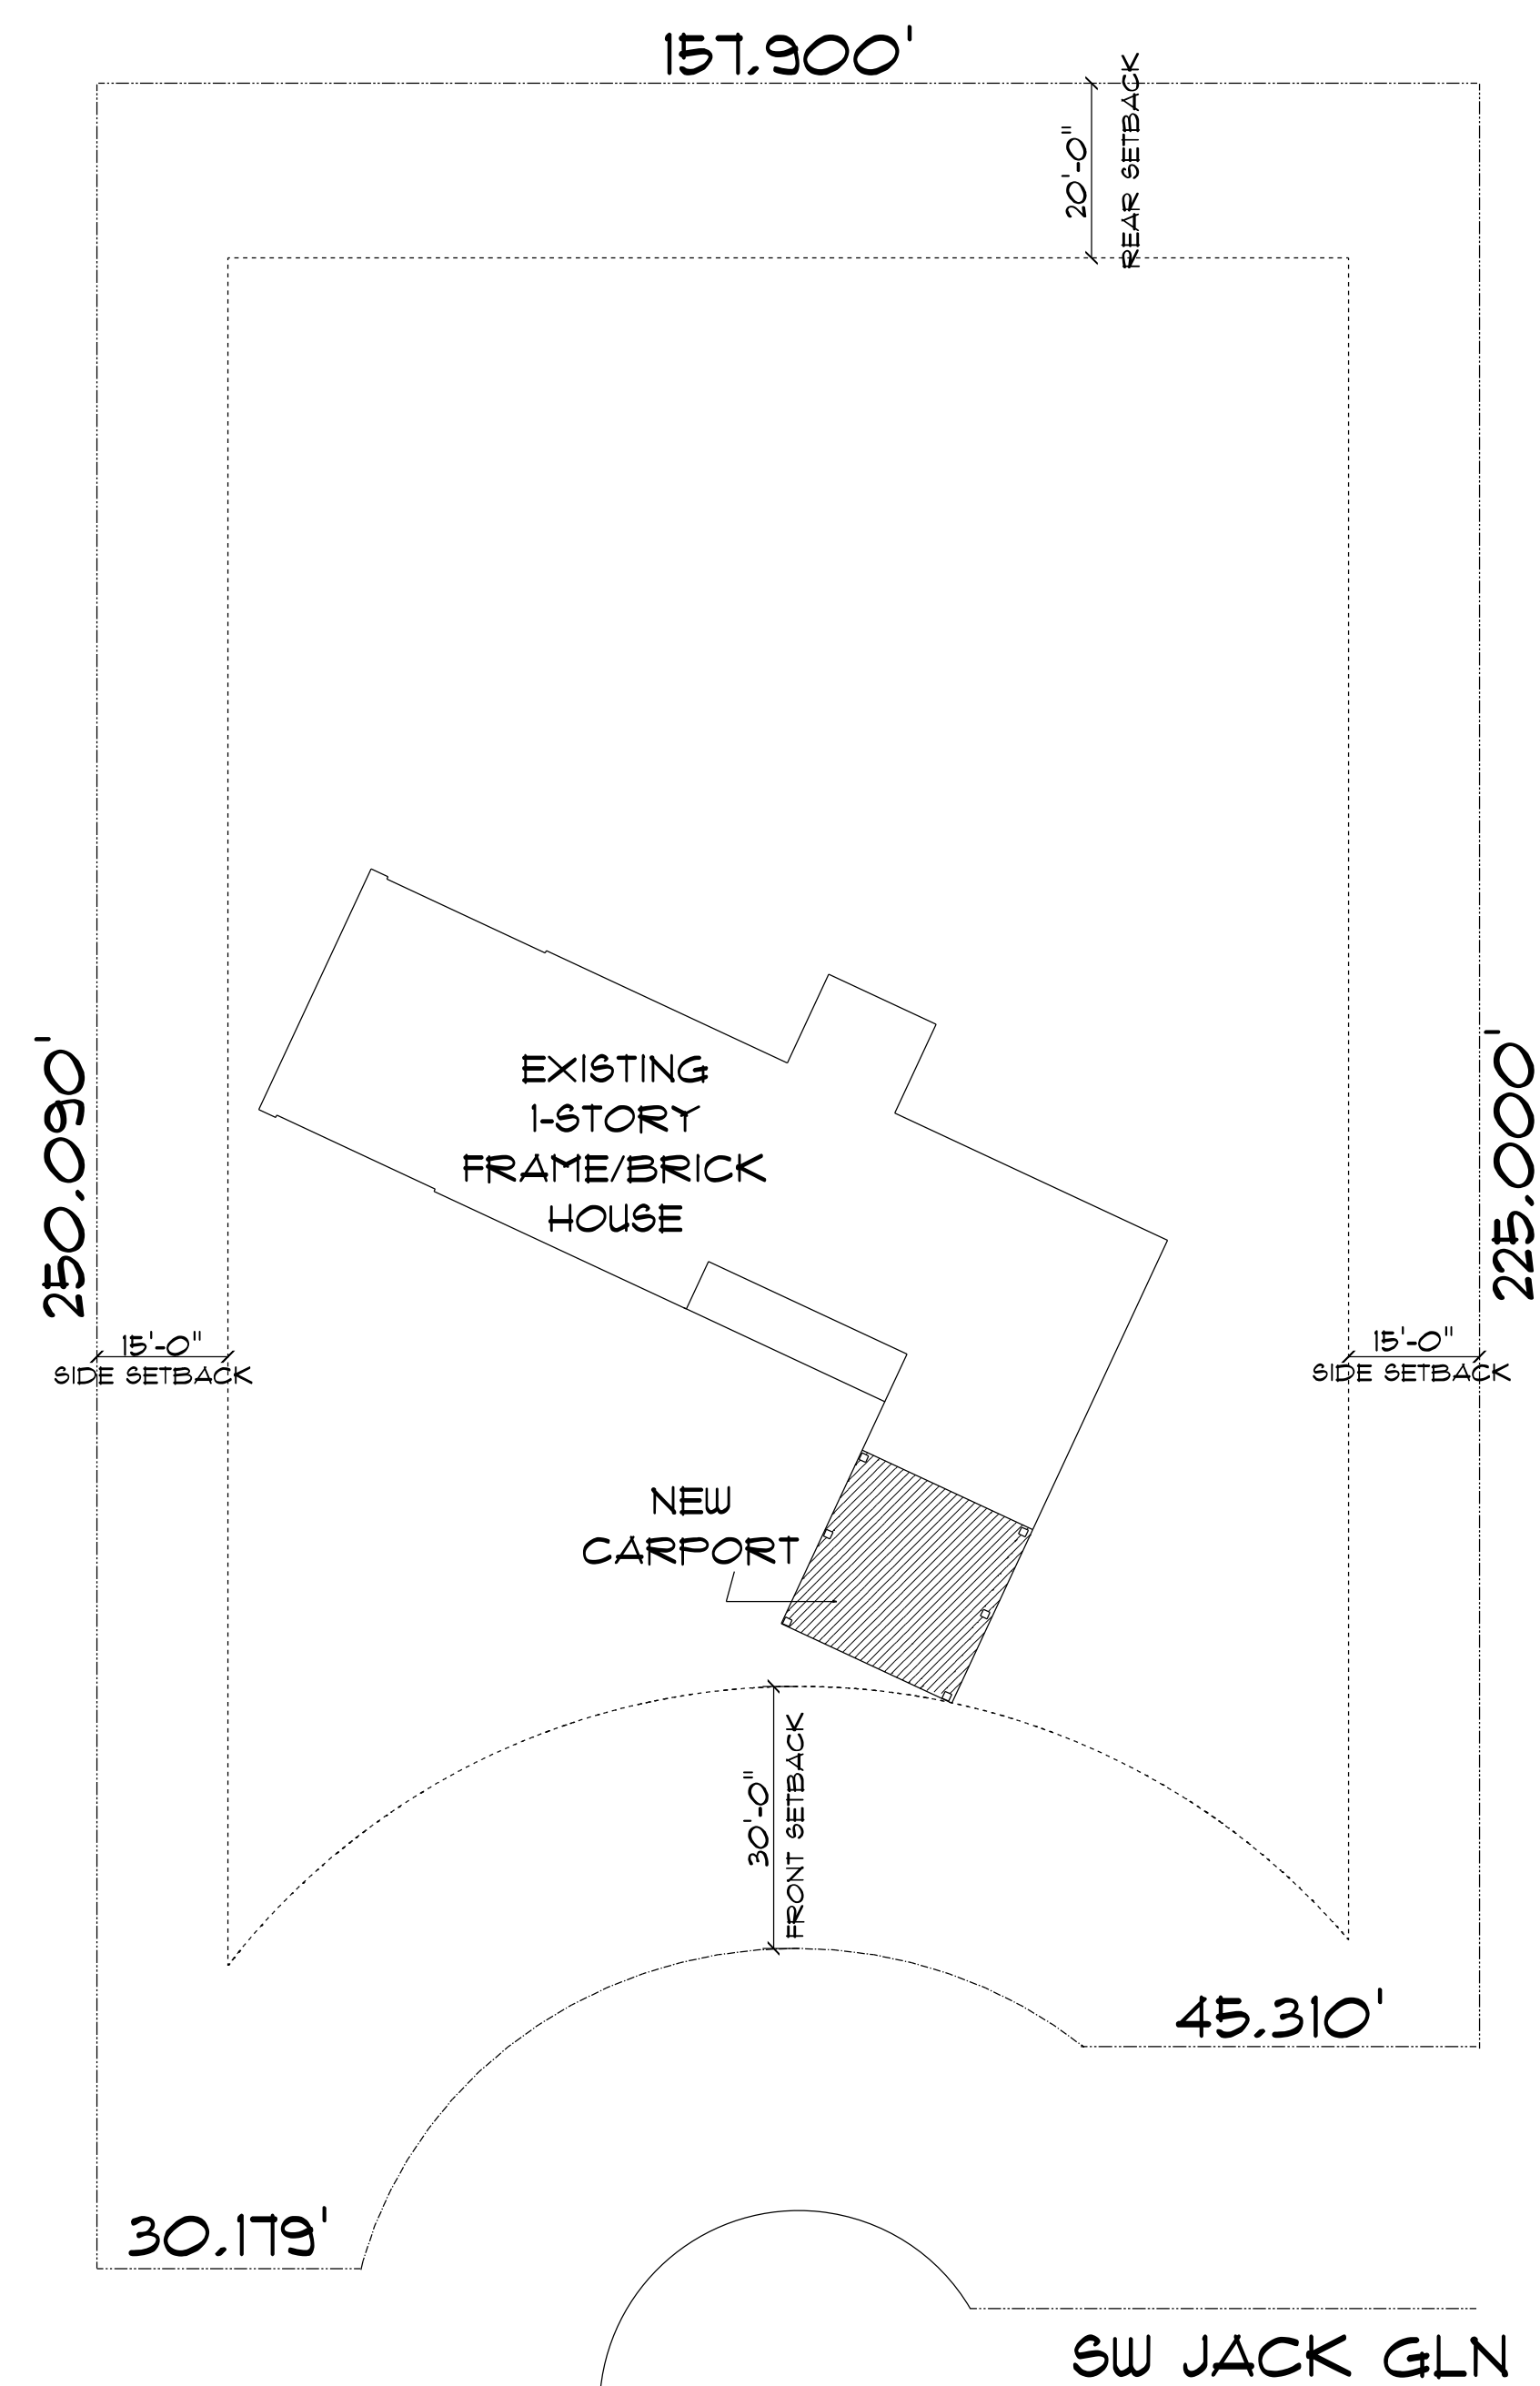

*** SITE PLAN ***
SCALE: 1" = 20'-0"

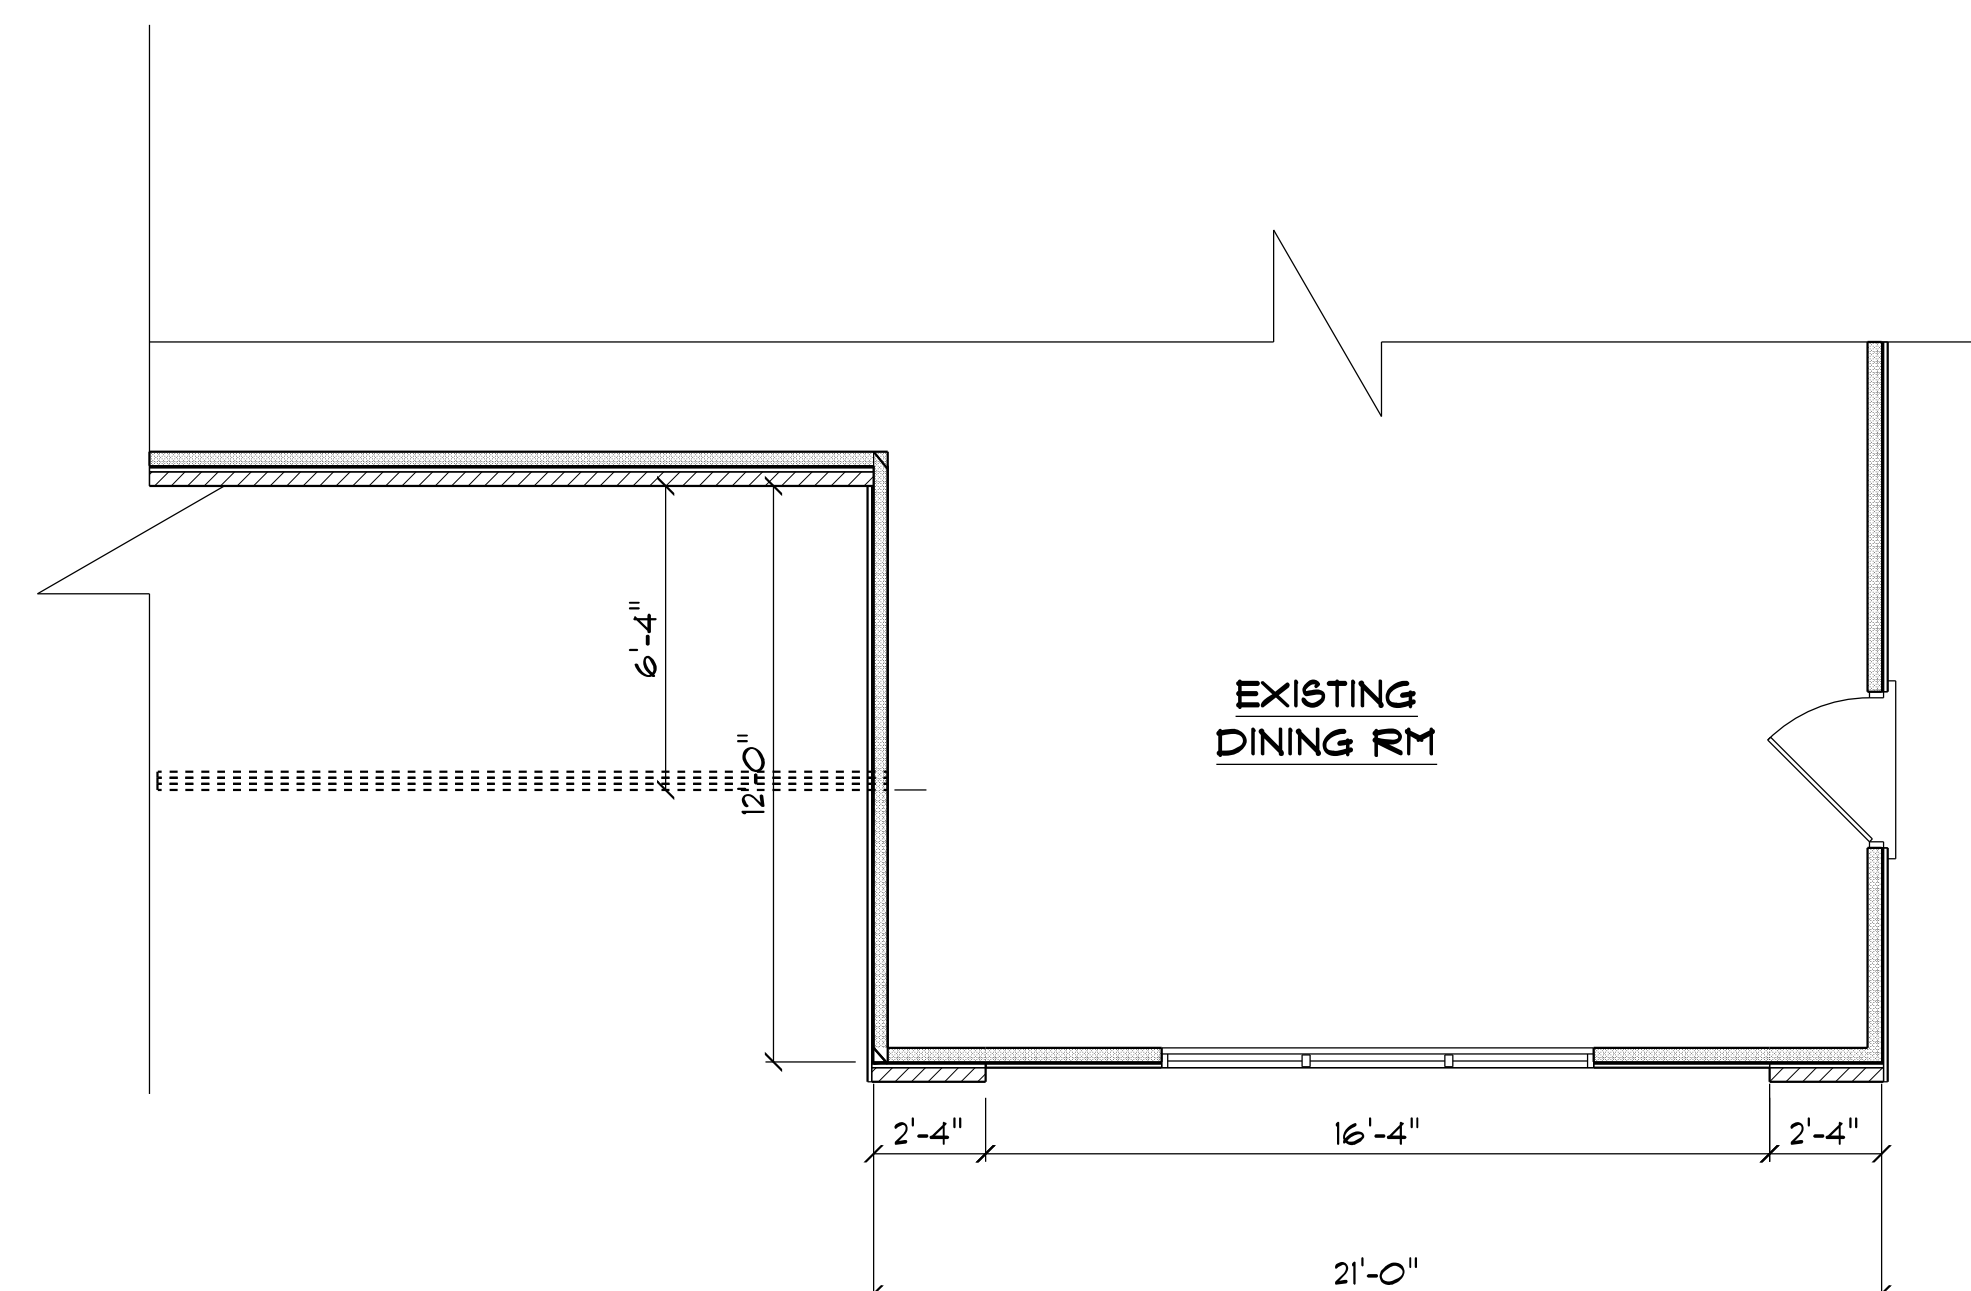 

*** PARTIAL ***
*** EXISTING ***
*** FLOOR PLAN ***
SCALE : 1/4" = 1'-0"

CARPORT ADDITION
for
PASTOR & BETTY
RIOB

291 SW JACK GLN
LAKE CITY, FL

Teresa M. Ruffo
2325 SW 6th St. 41
Lake City Florida, 32025
Cell: (386) 861-1191
Email: teraruffo@gmail.com

PRINTED DATE:
Tuesday, January 17, 2023

DRAWN BY: Teresa M. Ruffo CHECKED BY:

BUILDING CONTRACTOR

FINALS DATE:

JOB NUMBER:

DRAWING NUMBER

A-1

OF 2 SHEET(S)