




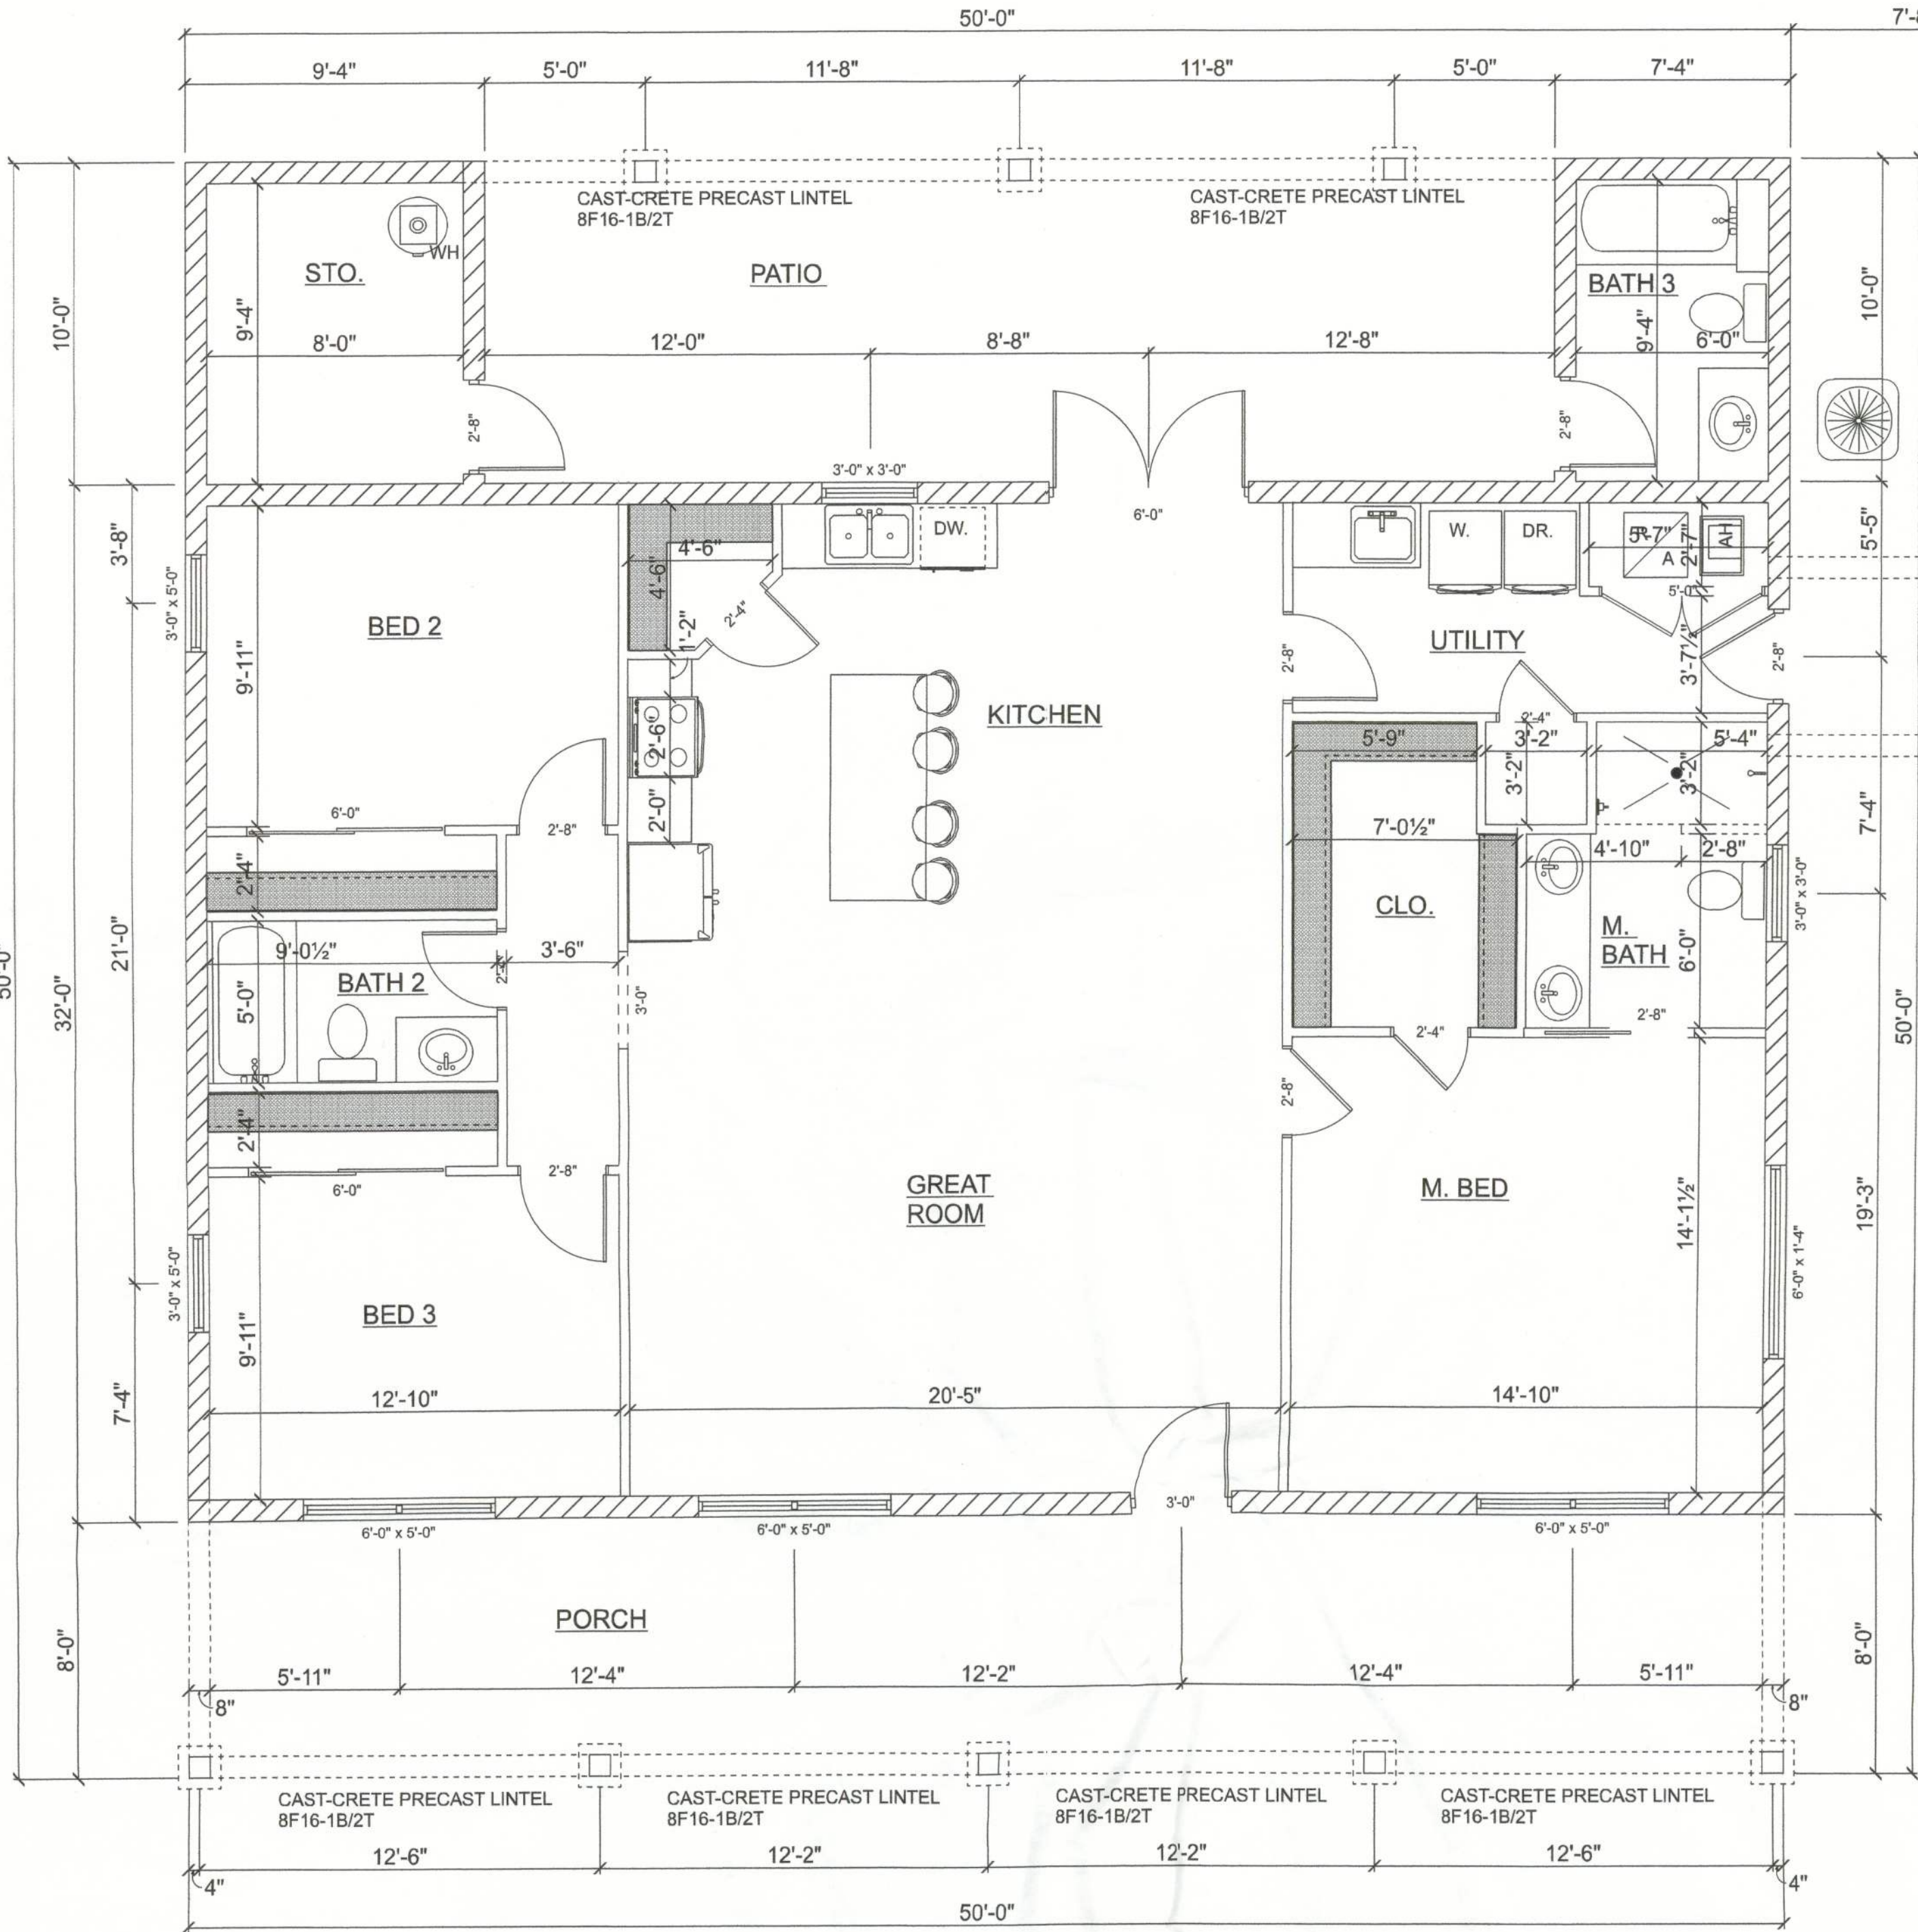


AREA SUMMARY	
HEATED	1,766 SF
PORCH	400 SF
PATIO	334 SF
CARPORT	774 SF
TOTAL	3,274 SF

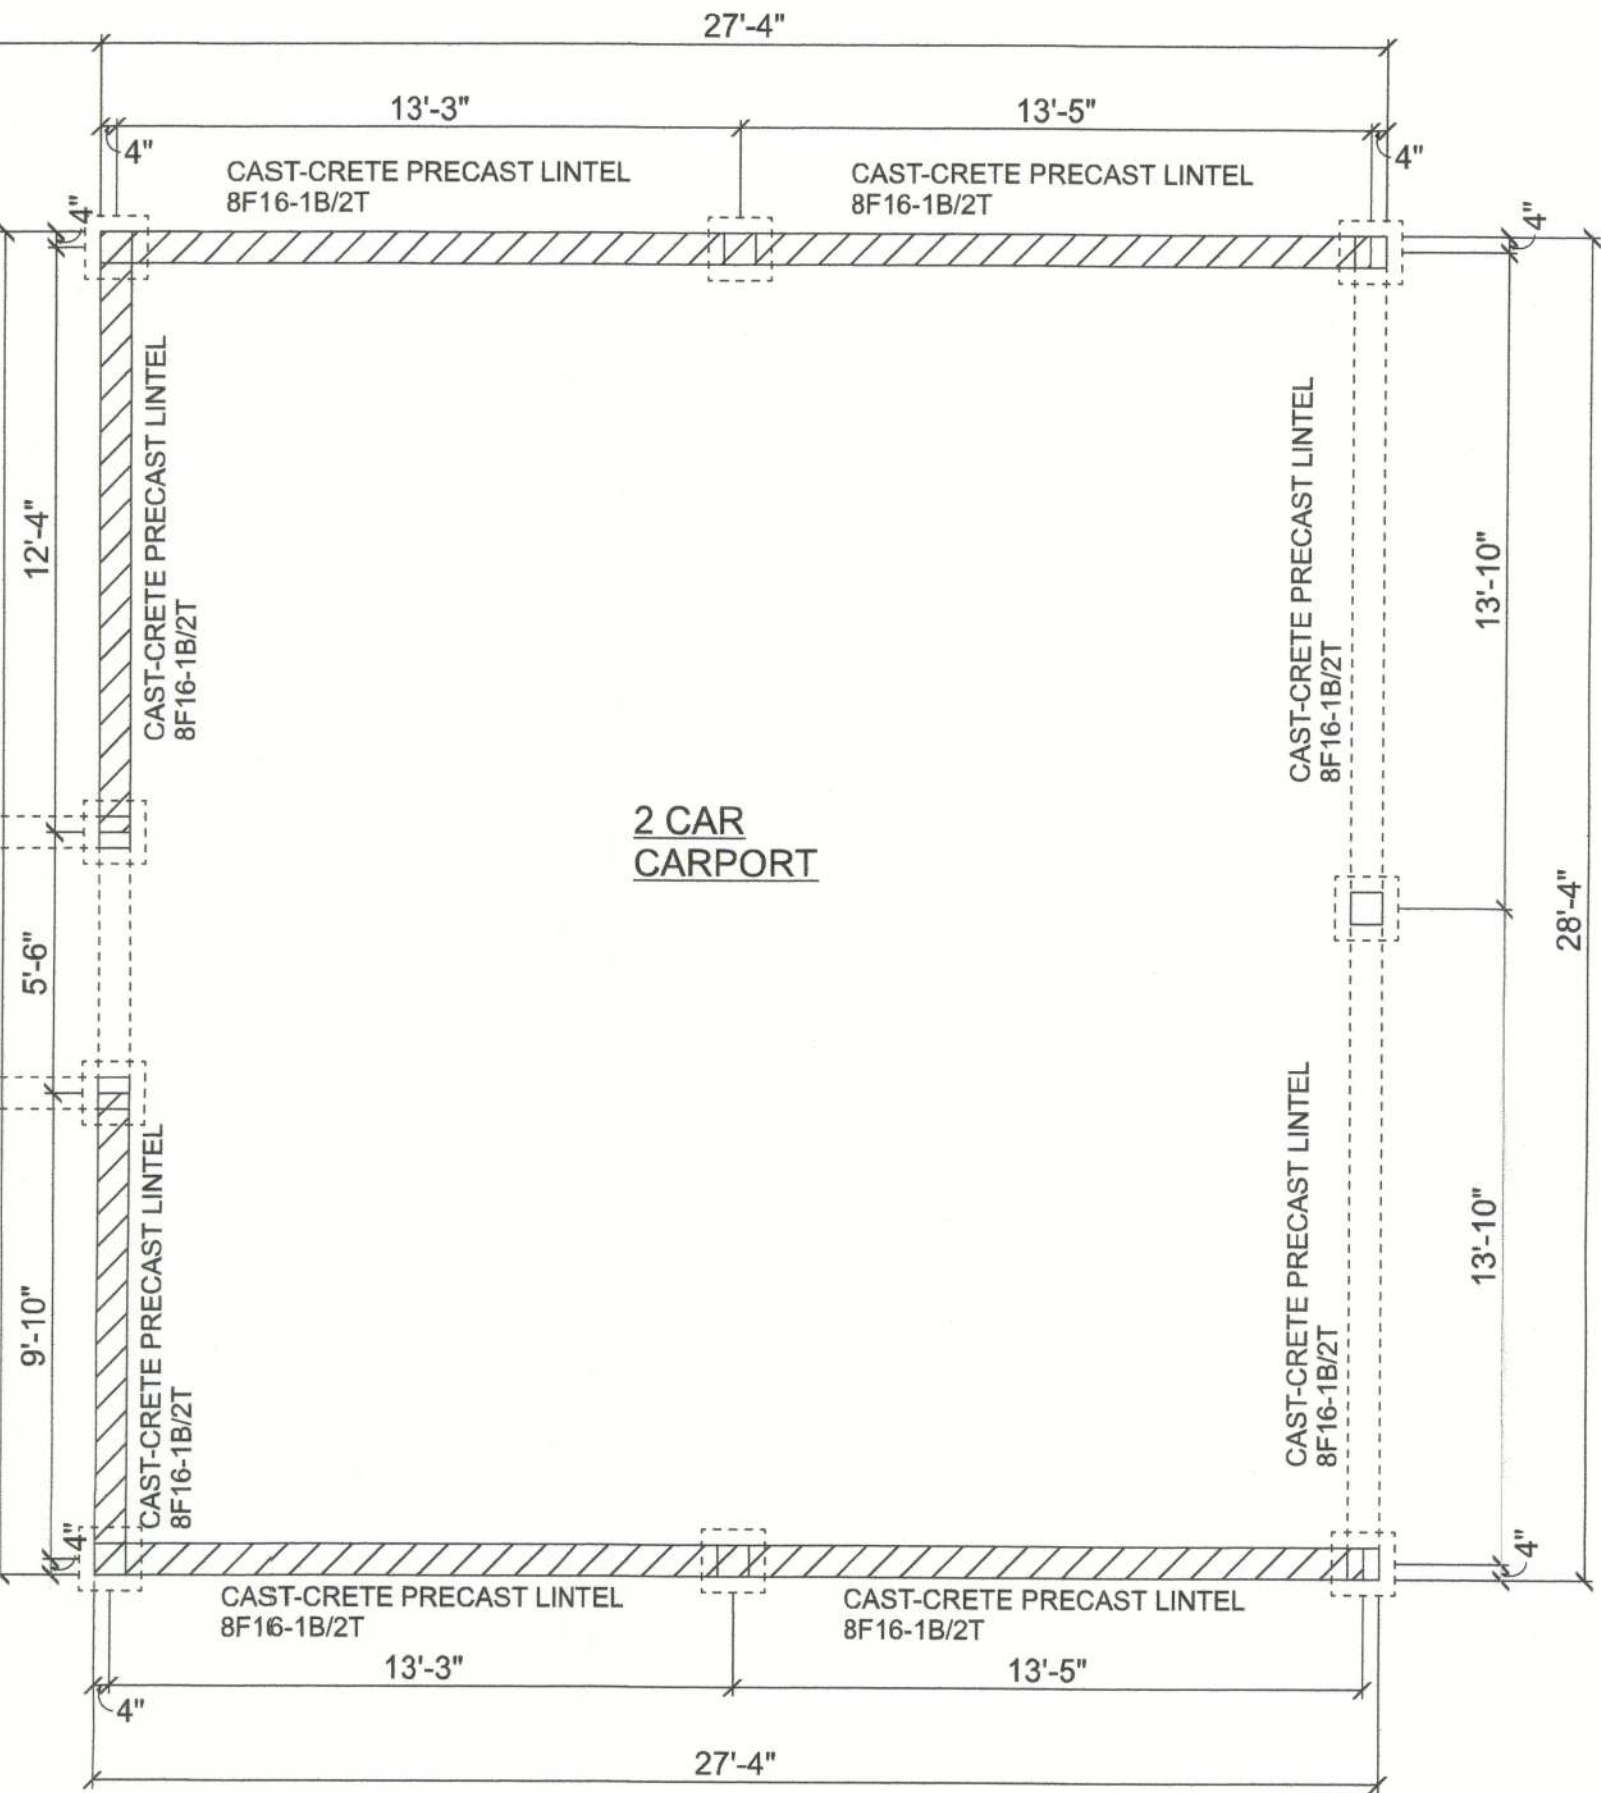

NOTE:
CONTRACTOR SHALL USE LINTELS SHOWN
ON MASONRY DETAILS PAGE UNLESS
OTHERWISE SPECIFIED ON FLOOR PLAN

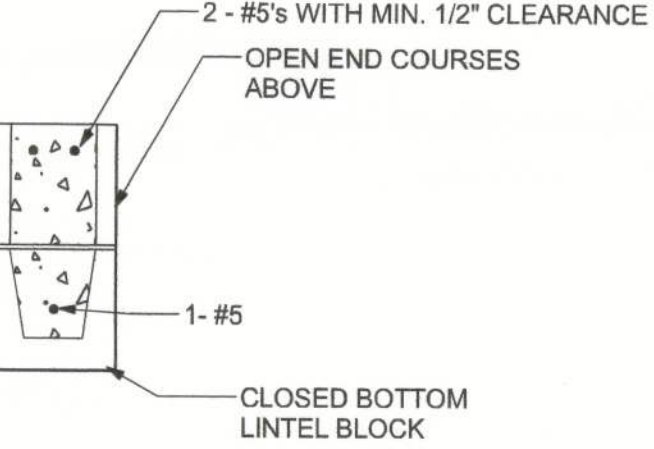

CAST-CRETE 8F16-1B/2T
SCALE: NTS

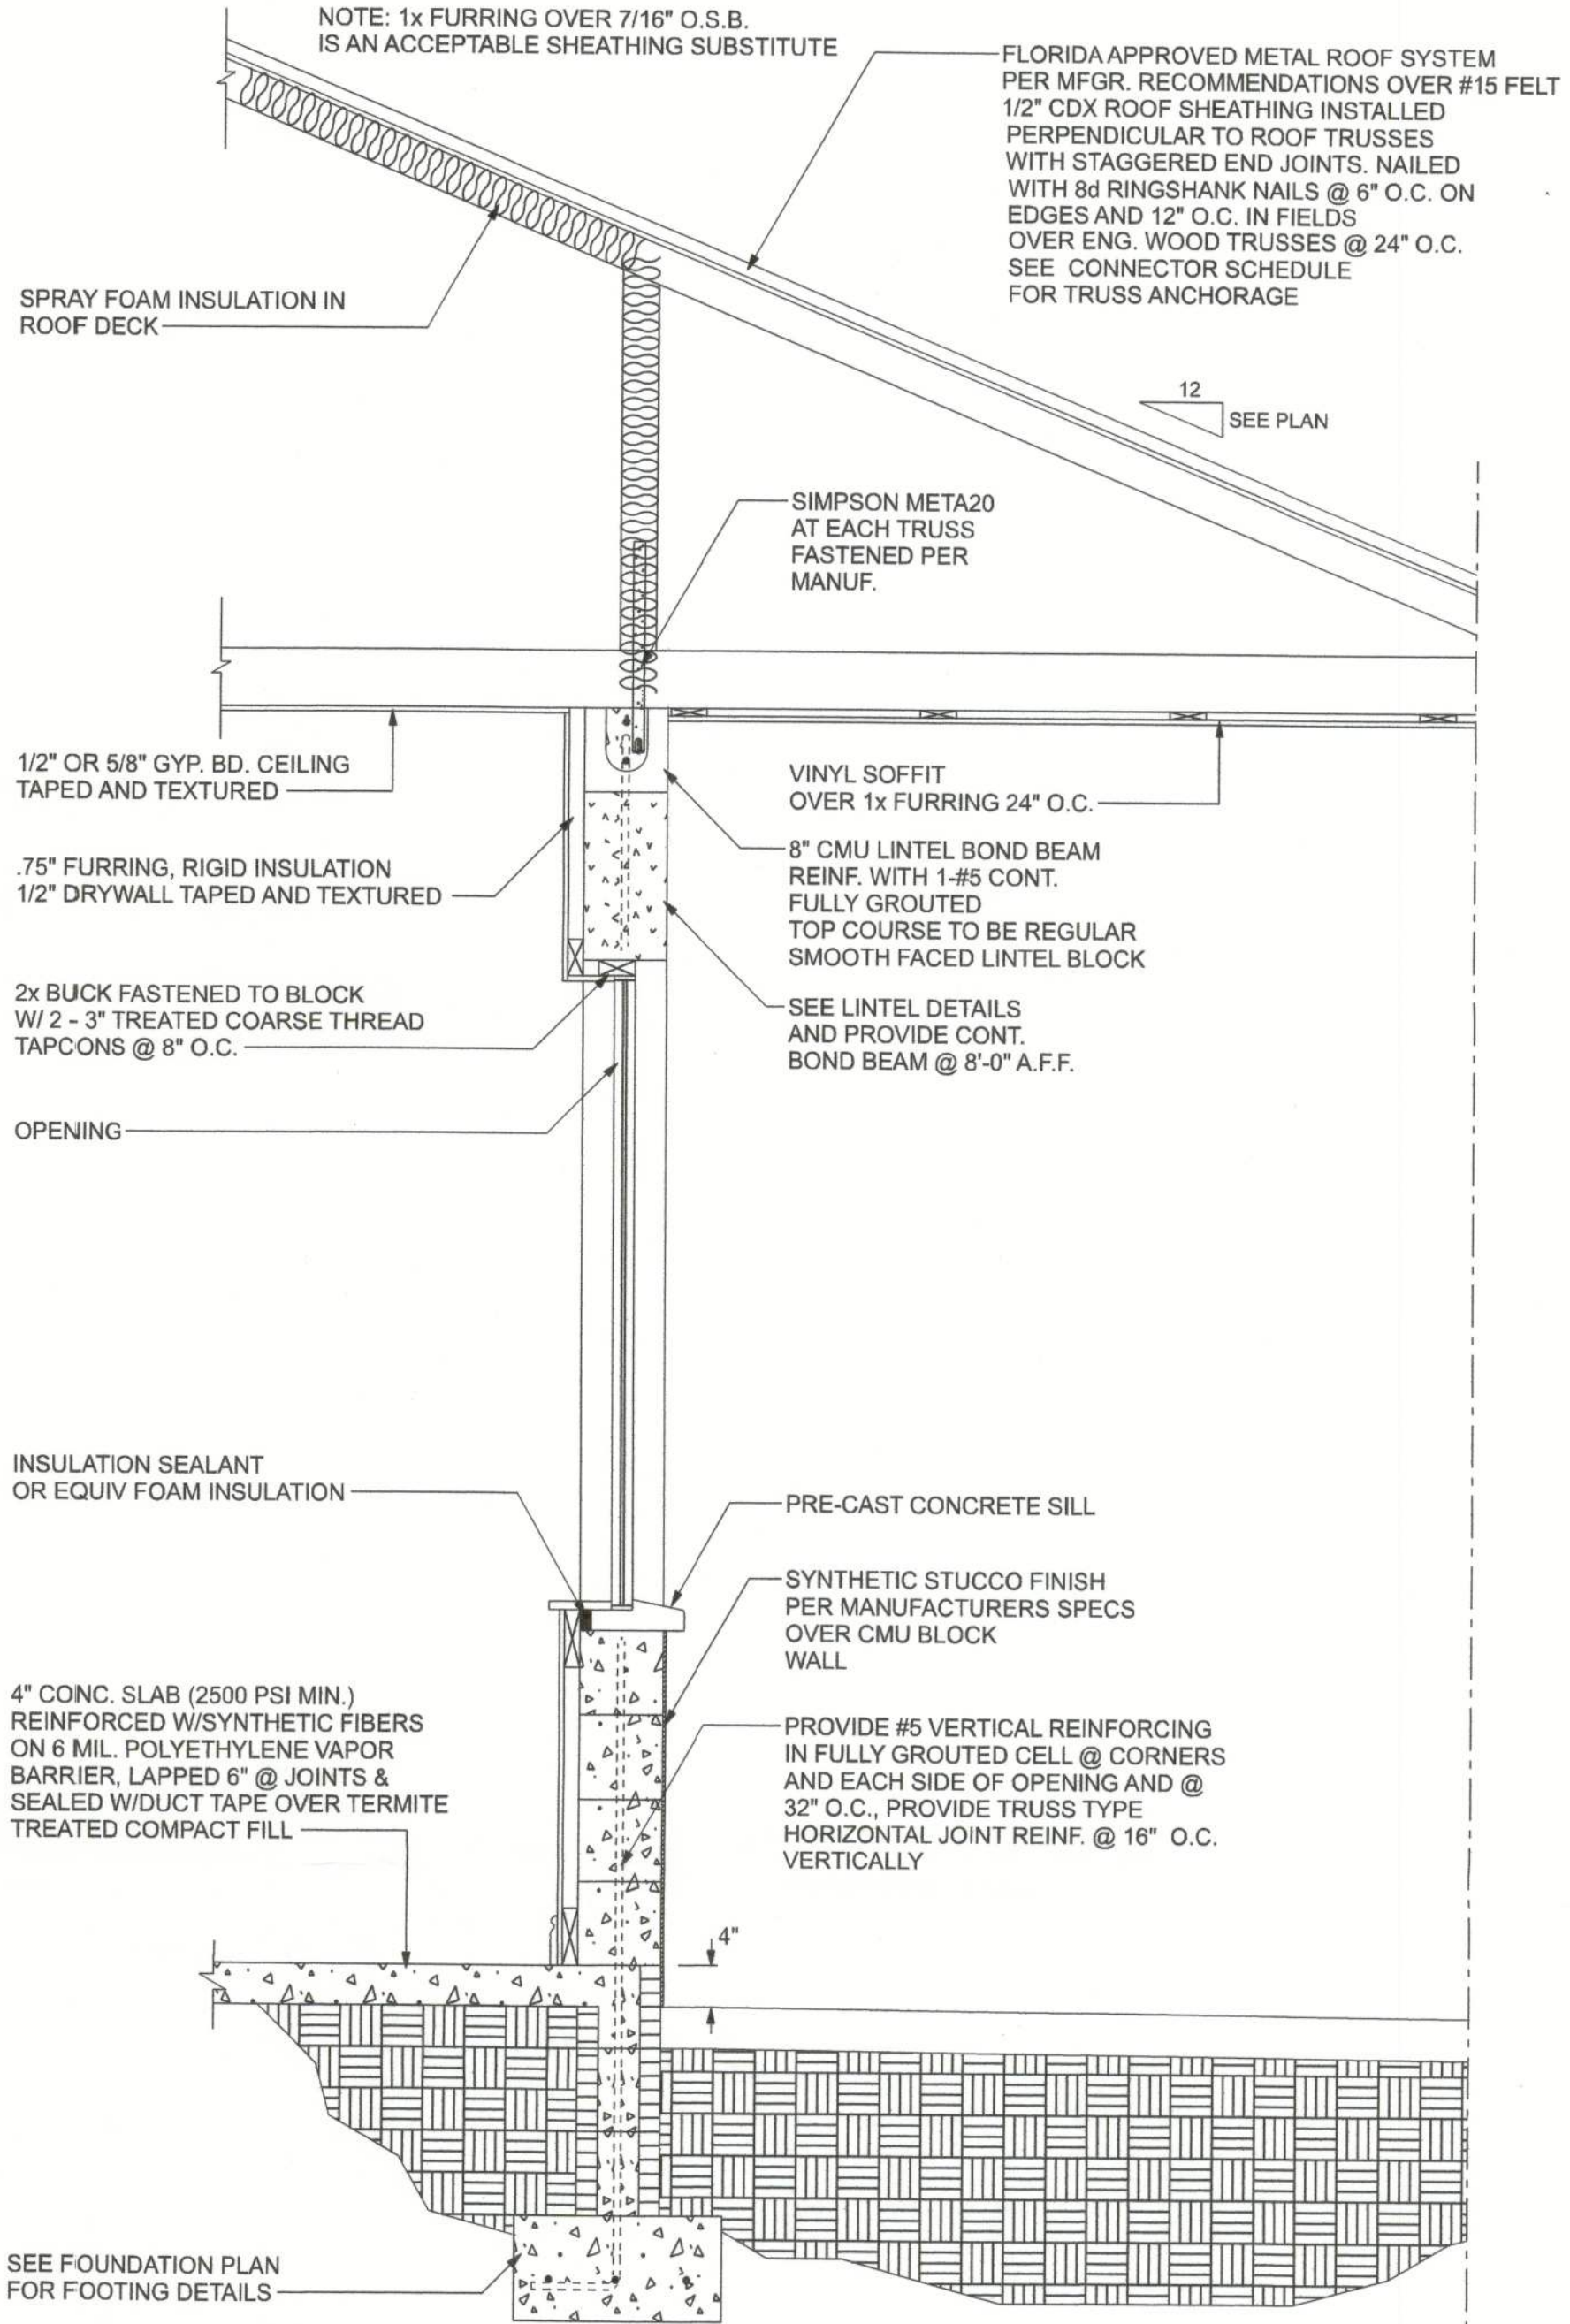


TYP. SECTION
SCALE: NTS

FIREBLOCKING NOTES:

- FIREBLOCKING SHALL BE INSTALLED IN WOOD FRAME CONSTRUCTION IN THE FOLLOWING LOCATIONS:
1. IN CONCEALED SPACES OF STUD WALLS AND PARTITIONS INCLUDING FURRED SPACES AT CEILING AND FLOOR LEVELS.
 2. AT ALL INTERCONNECTIONS BETWEEN CONCEALED VERTICAL AND HORIZONTAL SPACES SUCH AS OCCUR AT SOFFITS, DROP CEILINGS, COVE CEILINGS, ETC.
 3. IN CONCEALED SPACES BETWEEN STAIR STRINGERS AT THE TOP AND BOTTOM OF THE RUN.
 4. AT OPENINGS AROUND VENTS, PIPES, DUCTS, CHIMNEYS AND FIREPLACES AT CEILING AND FLOOR LEVELS WITH PYROPANEL MULTIFLEX SEALANT
 5. AT ALL INTERCONNECTIONS BETWEEN CONCEALED VERTICAL STUD WALL OR PARTITION SPACES AND CONCEALED SPACES CREATED BY AN ASSEMBLY OF FLOOR JOISTS, FIREBLOCKING SHALL BE PROVIDED FOR THE FULL DEPTH OF THE JOISTS AT THE ENDS AND OVER THE SUPPORTS.

FLOOR PLAN
SCALE: 1/4" = 1'-0"

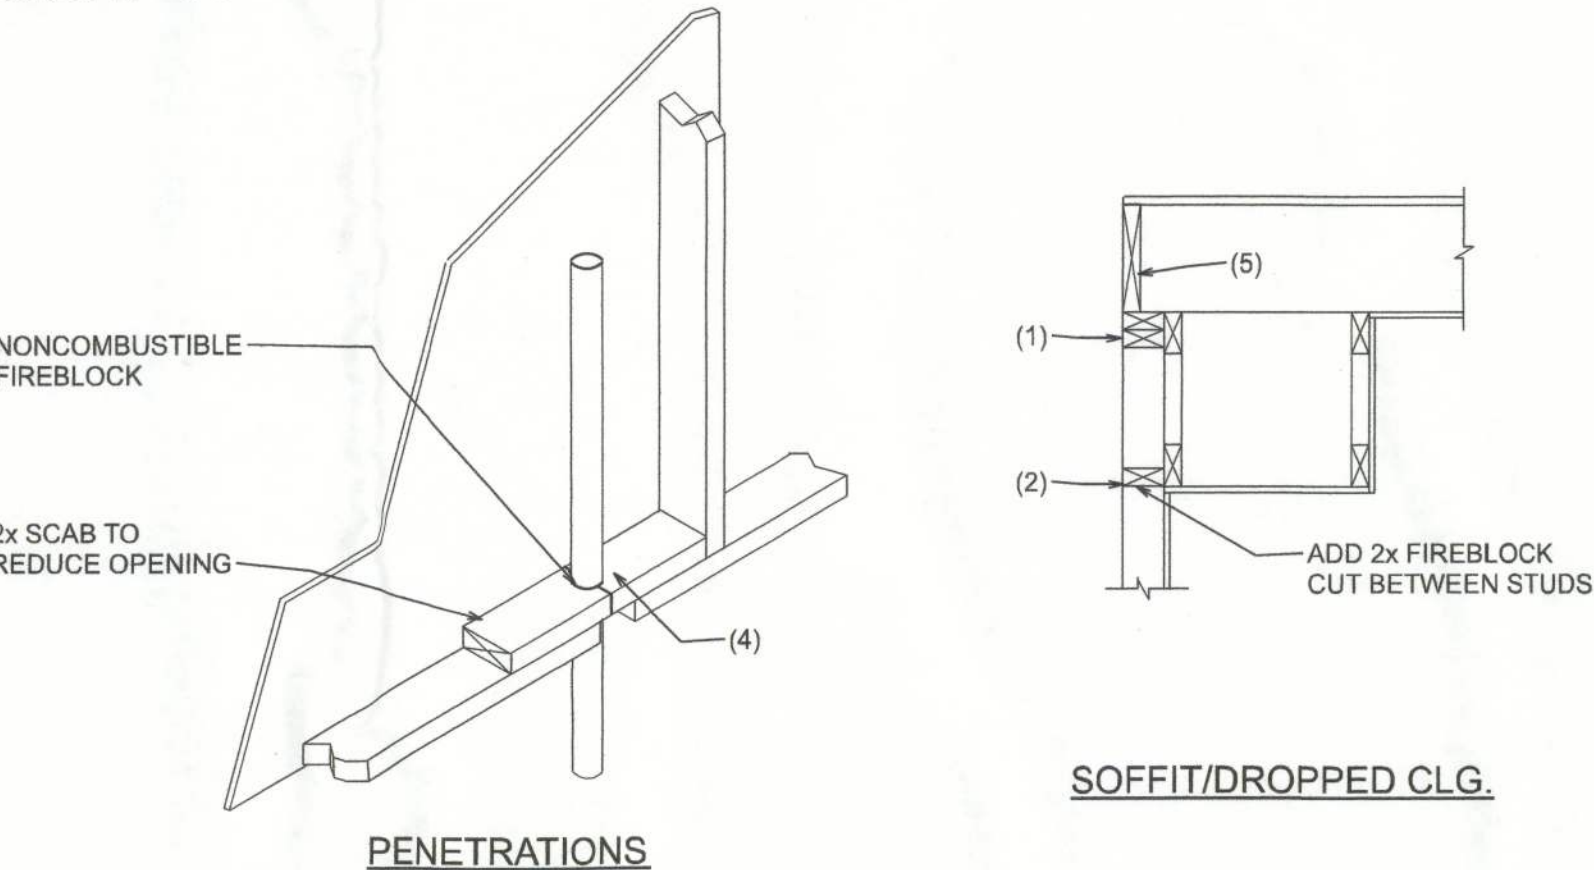

REVISIONS		
DATE	BY	DESCRIPTION

DESIGN BY:
TRADEMARK
Construction Group, Inc.

CERTIFIED GENERAL CONTRACTOR
CGC1514780

163 SW MIDTOWN PL.
STE 101
LAKE CITY, FL 32025
(386)755-5254

CES
Crews Engineering Services, LLC

CERTIFICATE OF AUTHORIZATION
NO. 28022

349 SW CREWS FARM TERRACE
LAKE CITY, FL 32025
PHONE: 386.623.4303

BRETT ALAN CREWS
LICENSE
No. 65592
STATE OF
FLORIDA
PROFESSIONAL ENGINEER
Brett A. Crews, P.E. 65592

DRAWN BY:
TM

APPROVED BY:
BC

JACOB RESIDENCE

FLOOR PLAN

PROJECT NO.:
R22.009

SHEET:
A-2