
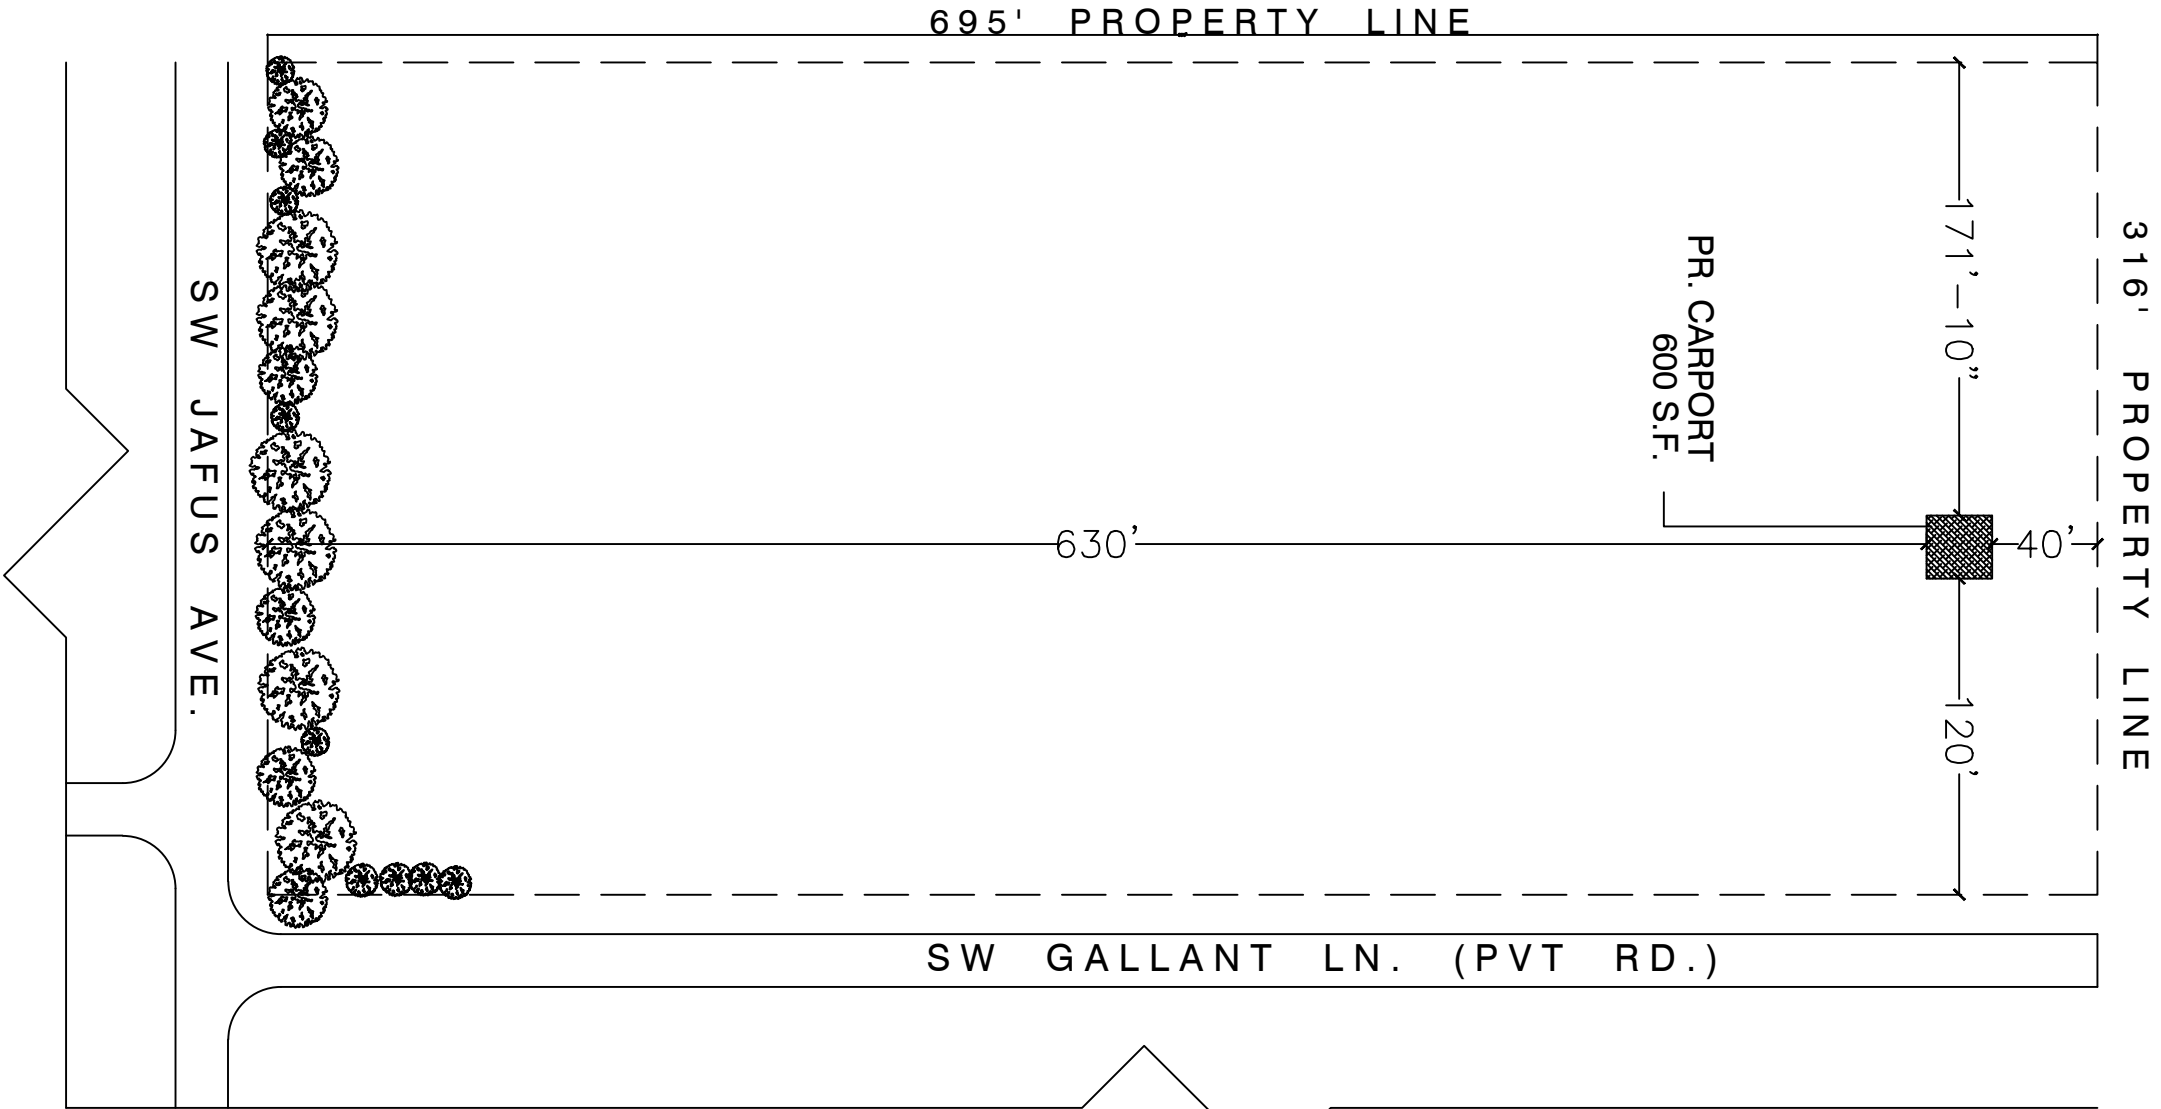


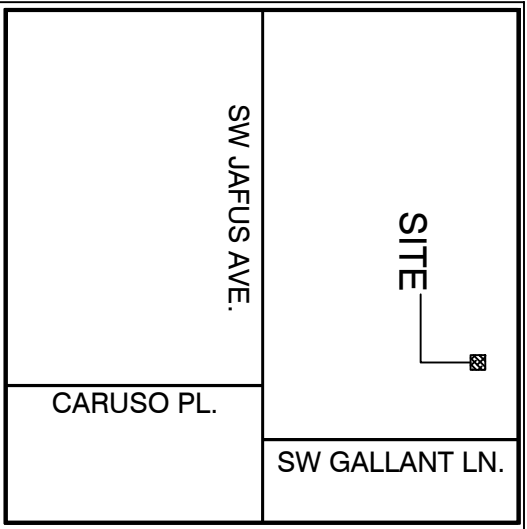


Total Impervious Surface

Lot size=	219,620 SF.
Garage Type =	Detached
Ex. Concrete Coverage =	0 SF. or 0%
Prop. Concrete Coverage =	0 SF. or 0%
Ex. Total Structure =	0 SF. or 0%
Prop. Total Structure =	600 SF. or 0.27%
Total I.S. =	600 SF. or 0.27%

REVISION DATE:	BY:

MARK	DATE	Building Dept. DESCRIPTION

I hereby certify that this plan and specification was prepared by me or under my direct that I am duly licensed Architect or Engineer under the Laws of the State of Michigan by my hand and seal.

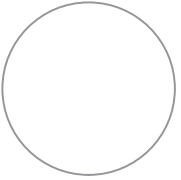


Date 07/10/2021

CARPORT SITE PLAN
PARCEL NO. 12-42-15-00350-103
LAKE CITY, FL

APPLICANT:
TITAN DESIGN, LLC
ADDRESS: 6270 EDWARDS ST. BEAVERHILL, MI 48829
PHONE: (517) 869-9815
EMAIL: CONTACT@TITANDSIGN.COM
SERVICES: DESIGN SERVICES

NOTE:
OWNER AND THE CONTRACTORS ARE THE SOLELY RESPONSIBLE FOR THE PROVISIONS AND THE RESPONSIBILITY FOR THE SAFETY OF THE PROJECT. THE ARCHITECT/ENGINEER IS NOT USED TO RENOVATE AND CONSTRUCT THE PROJECTS PRESENTED SHOWN ON THE PLANS.

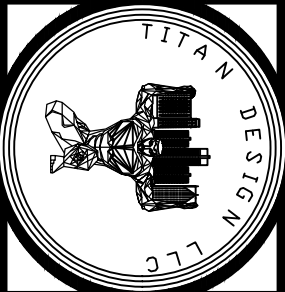

SCALE
Scale 1" = 75'
SHEET No. 1

S-01