



NOTE:

ALL WORK SHALL COMPLY WITH LATEST GOVERNING CODES, LIFE SAFE CODES, ADA CODES, NEC CODES, AND ALL APPLICABLE CITY AND COUNTY CODES.
DIMENSIONS ON PLANS TO BE CONFIRMED IN FIELD. DETAIL DIMENSIONS SUPERSEDES SMALLER SCALE DRAWINGS.

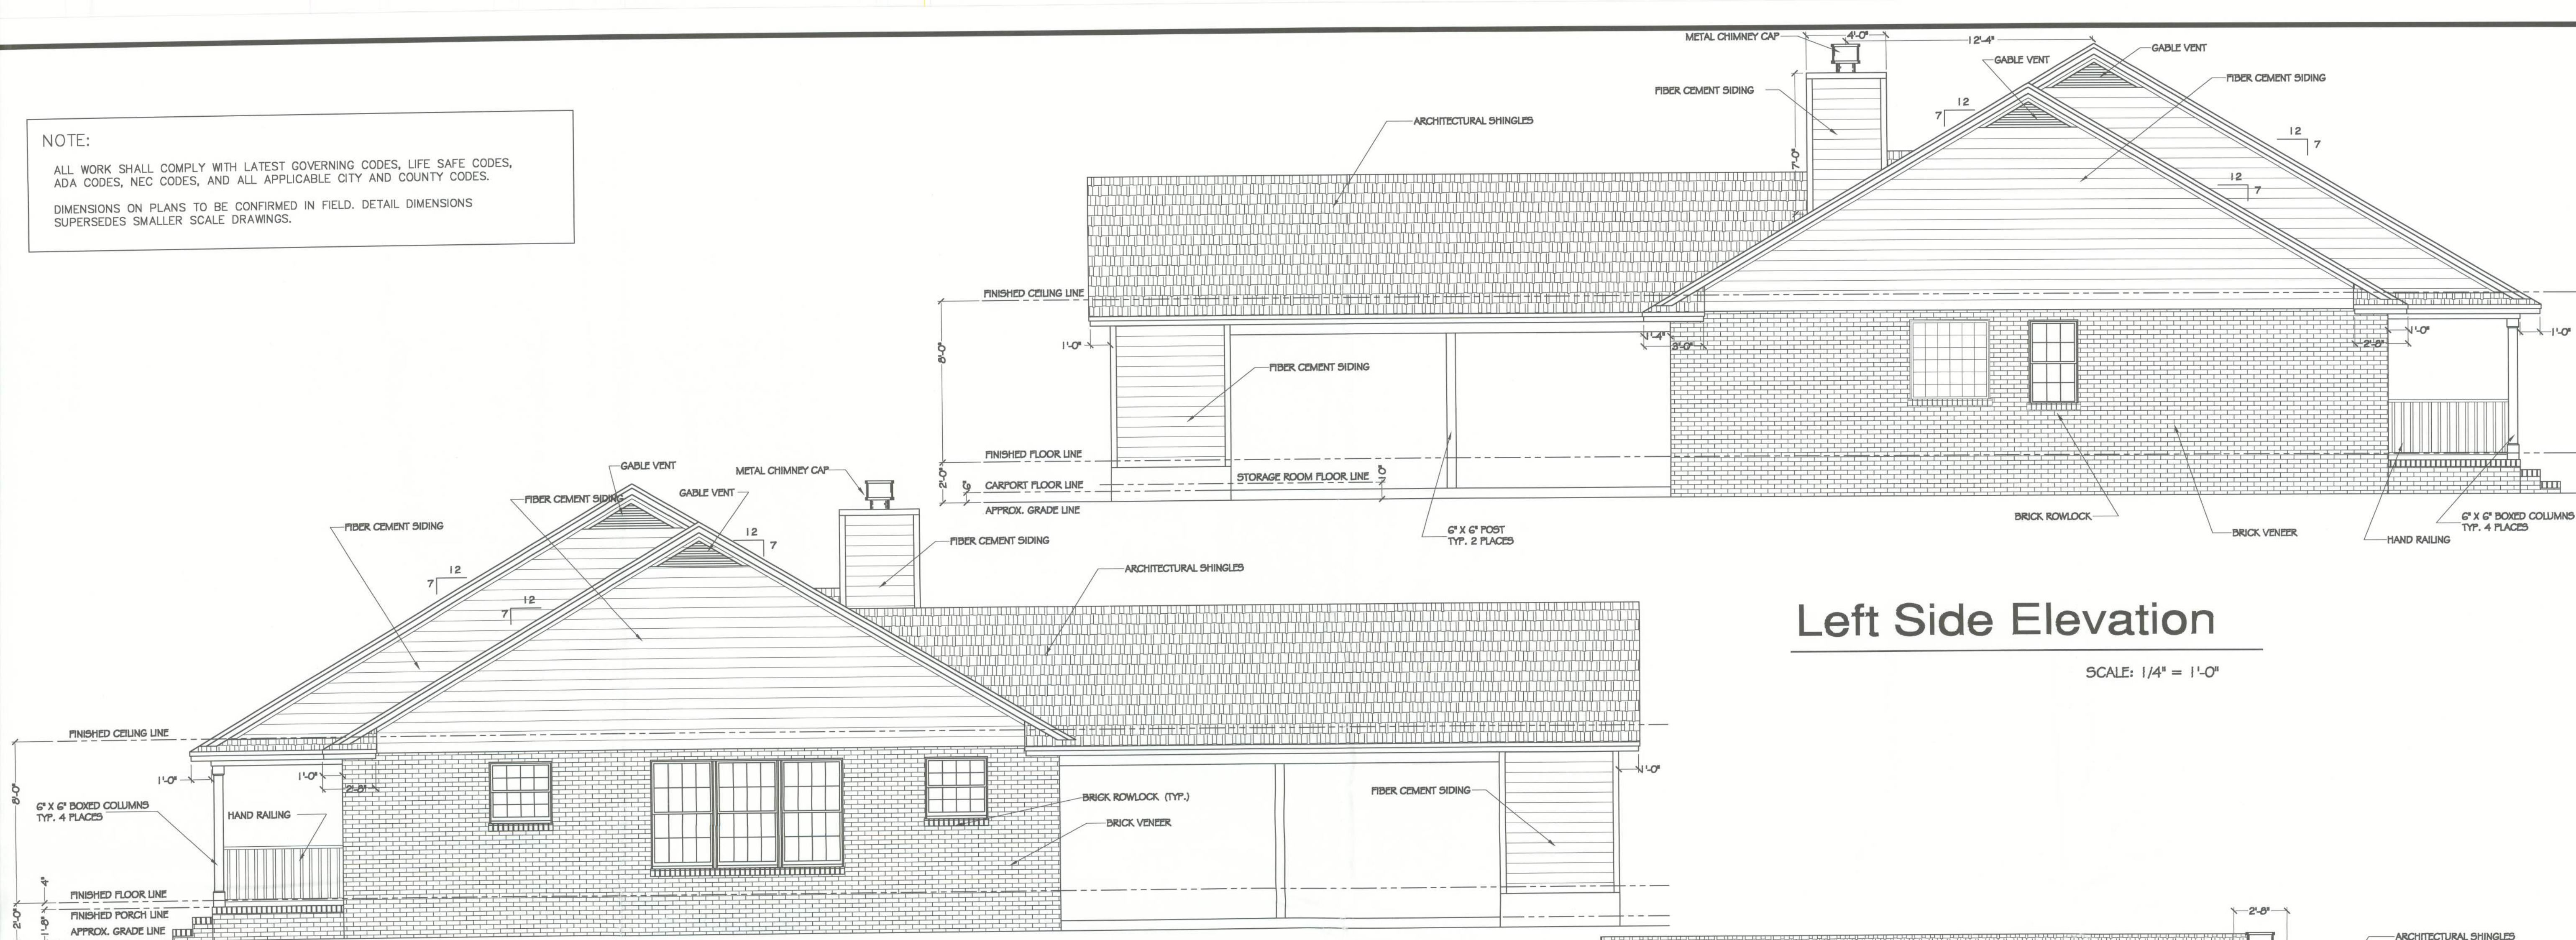


Left Side Elevation

SCALE: 1/4" = 1'-0"

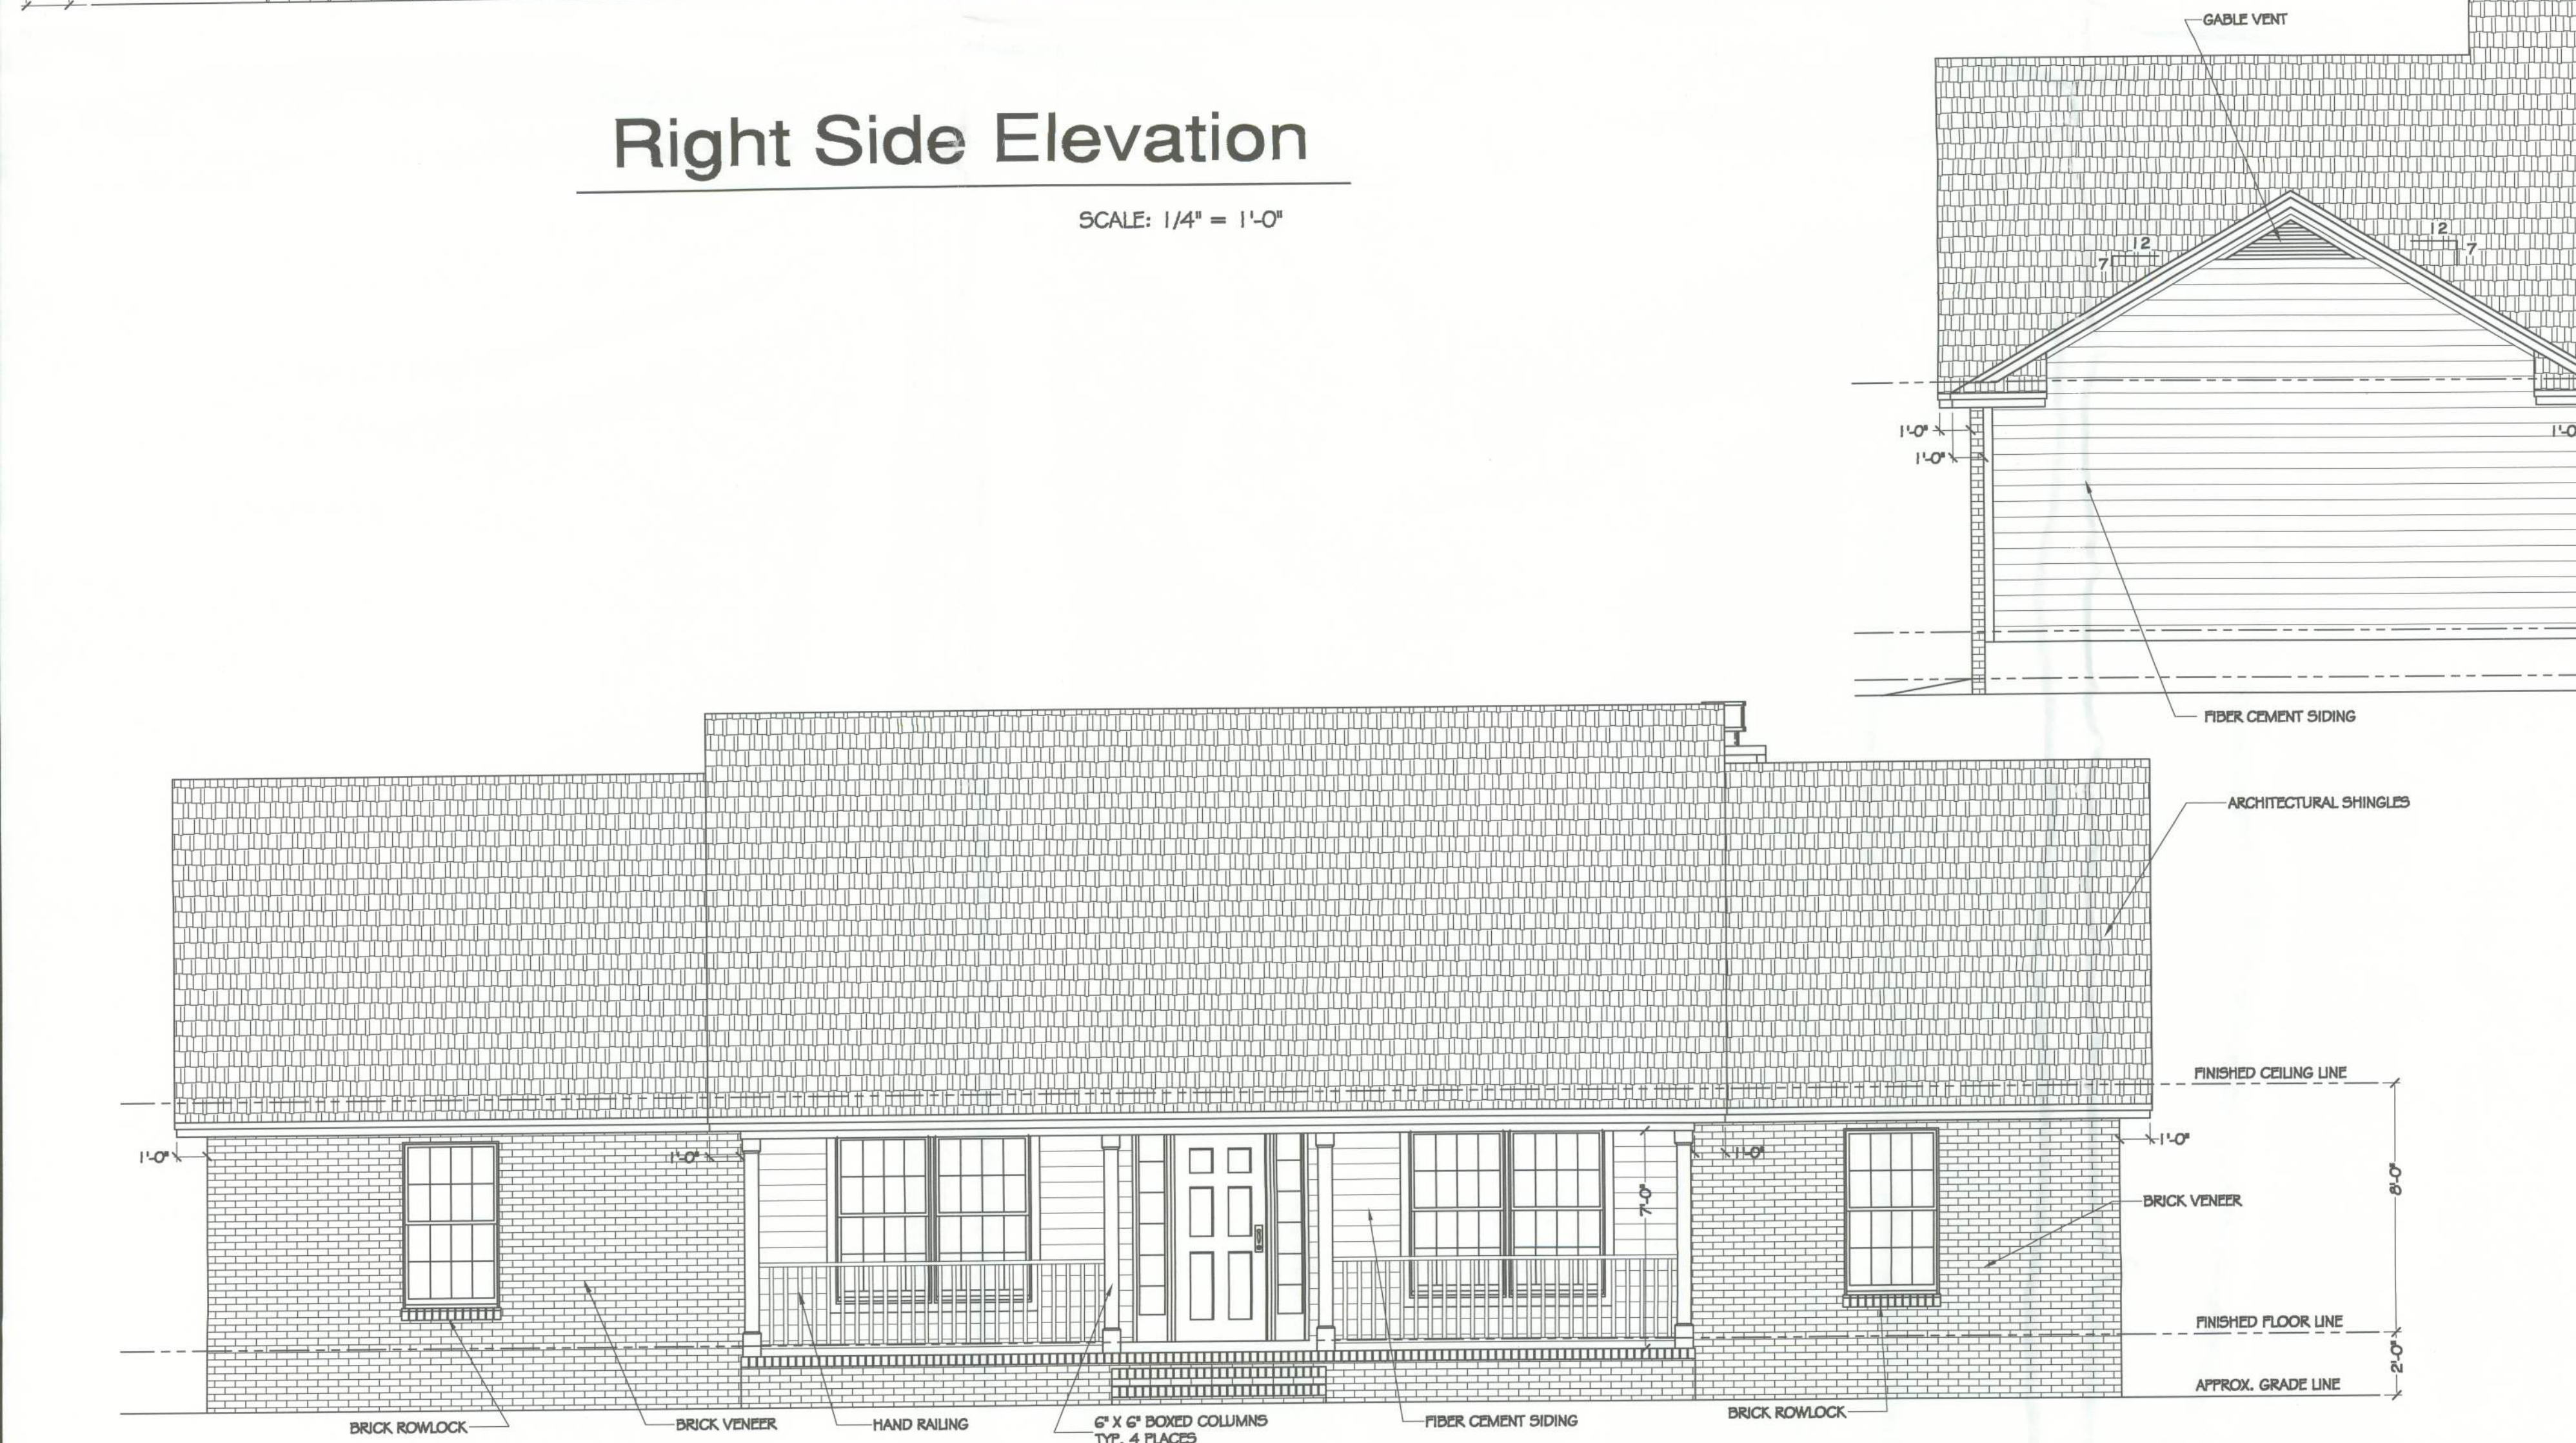

Right Side Elevation

SCALE: 1/4" = 1'-0"

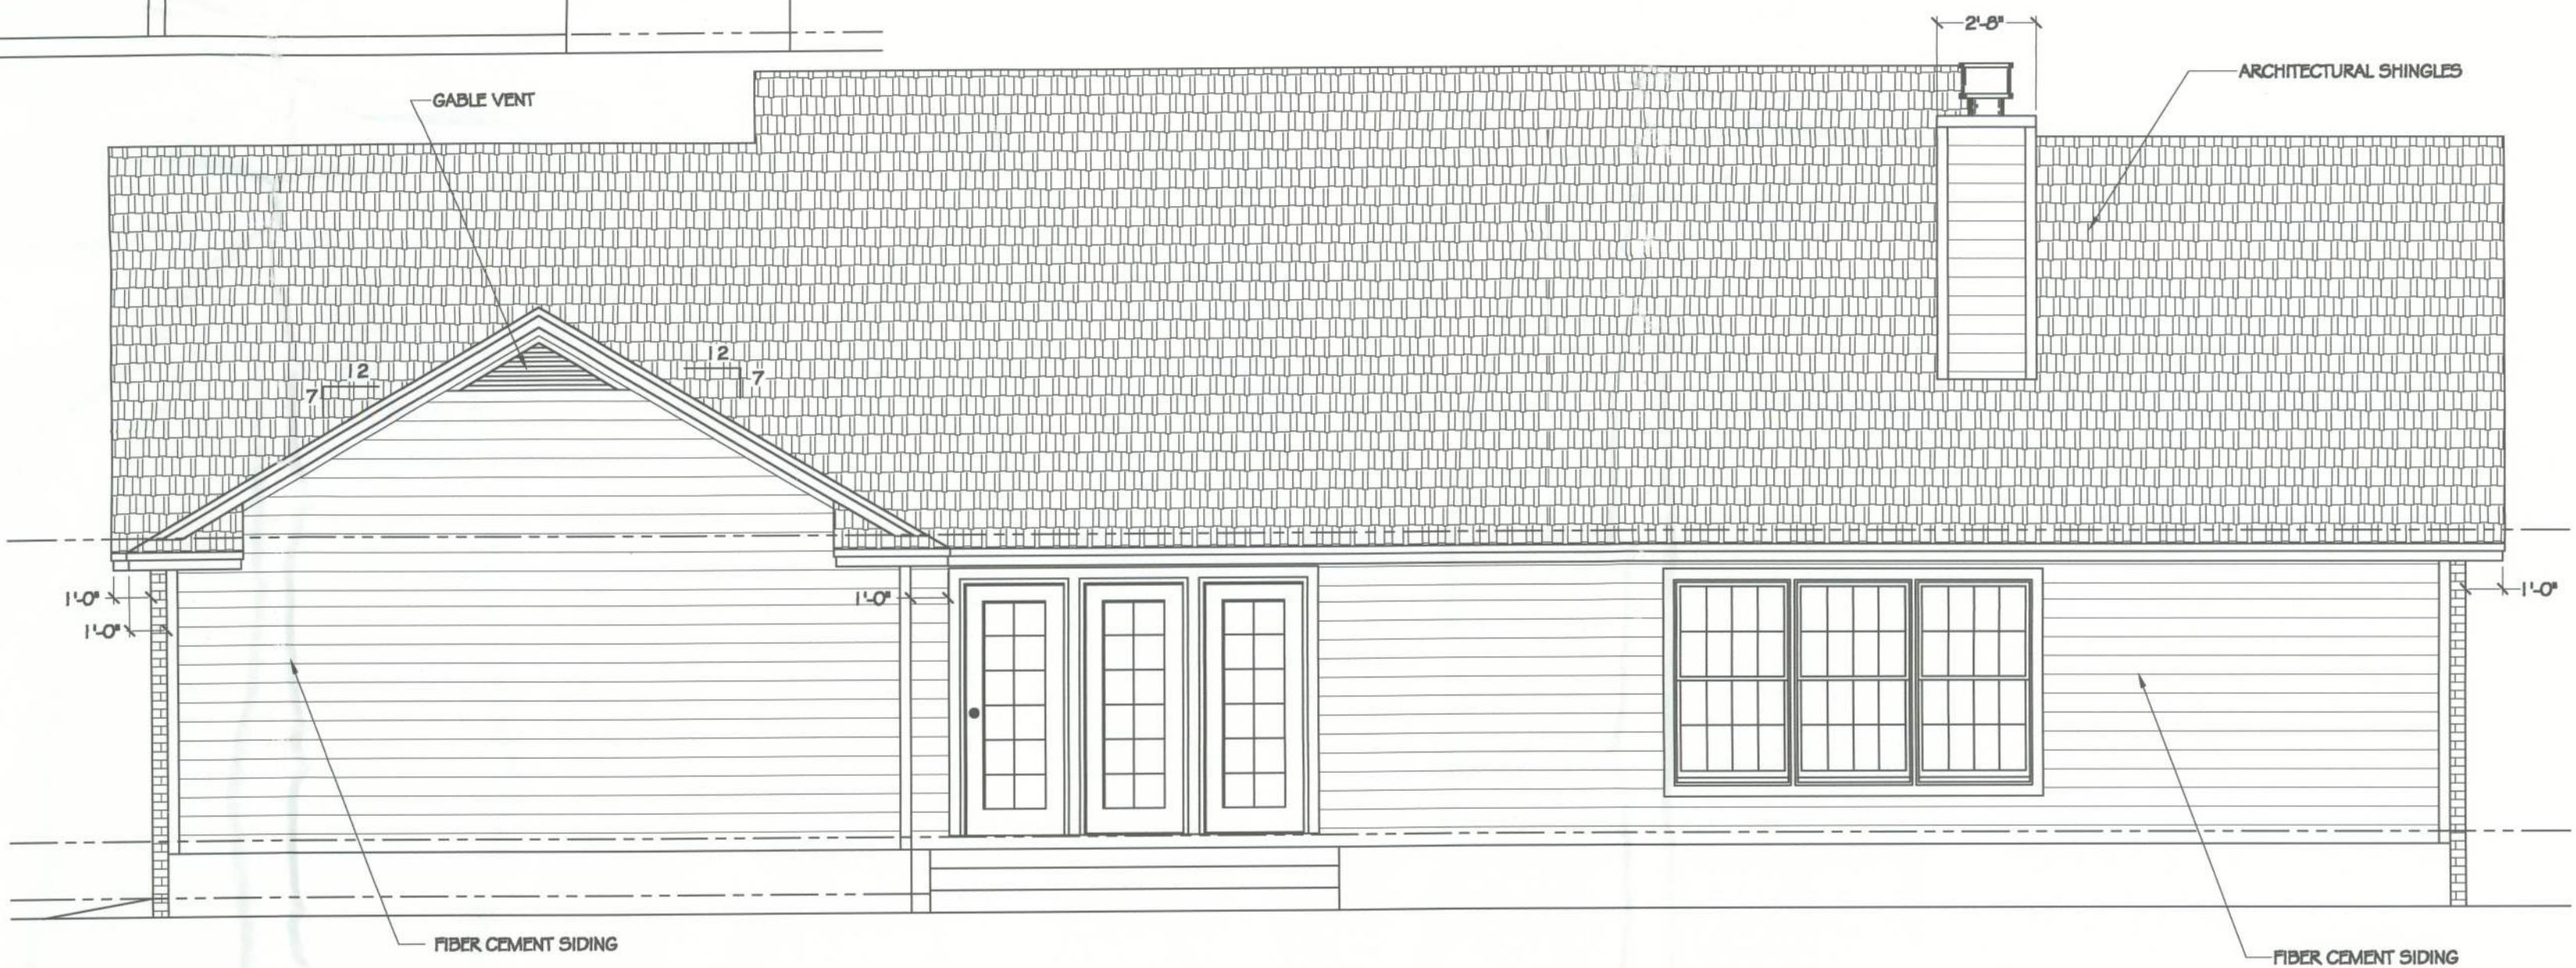

Rear Elevation

SCALE: 1/4" = 1'-0"



Front Elevation

SCALE: 1/4" = 1'-0"

DONALD E. CASON
DESIGN & DRAFTING SERVICES

611 Cotton Avenue
Lake Park, Georgia 31636
Office: 1-229-561-2606 e-mail: donald_cason@yahoo.com

A NEW RESIDENCE FOR

MR. & MRS. ACOSTA
Columbia County, Florida

EXTERIOR ELEVATIONS

DATE: 07-02-2010 SCALE: 1/4" = 1'-0"

DRAWN BY: DON CASON JOB # 1027

DRAWING NUMBER

A-5
SHEET 6 OF 6