



FRONT ELEVATION

SCALE 1/4" = 1'-0"

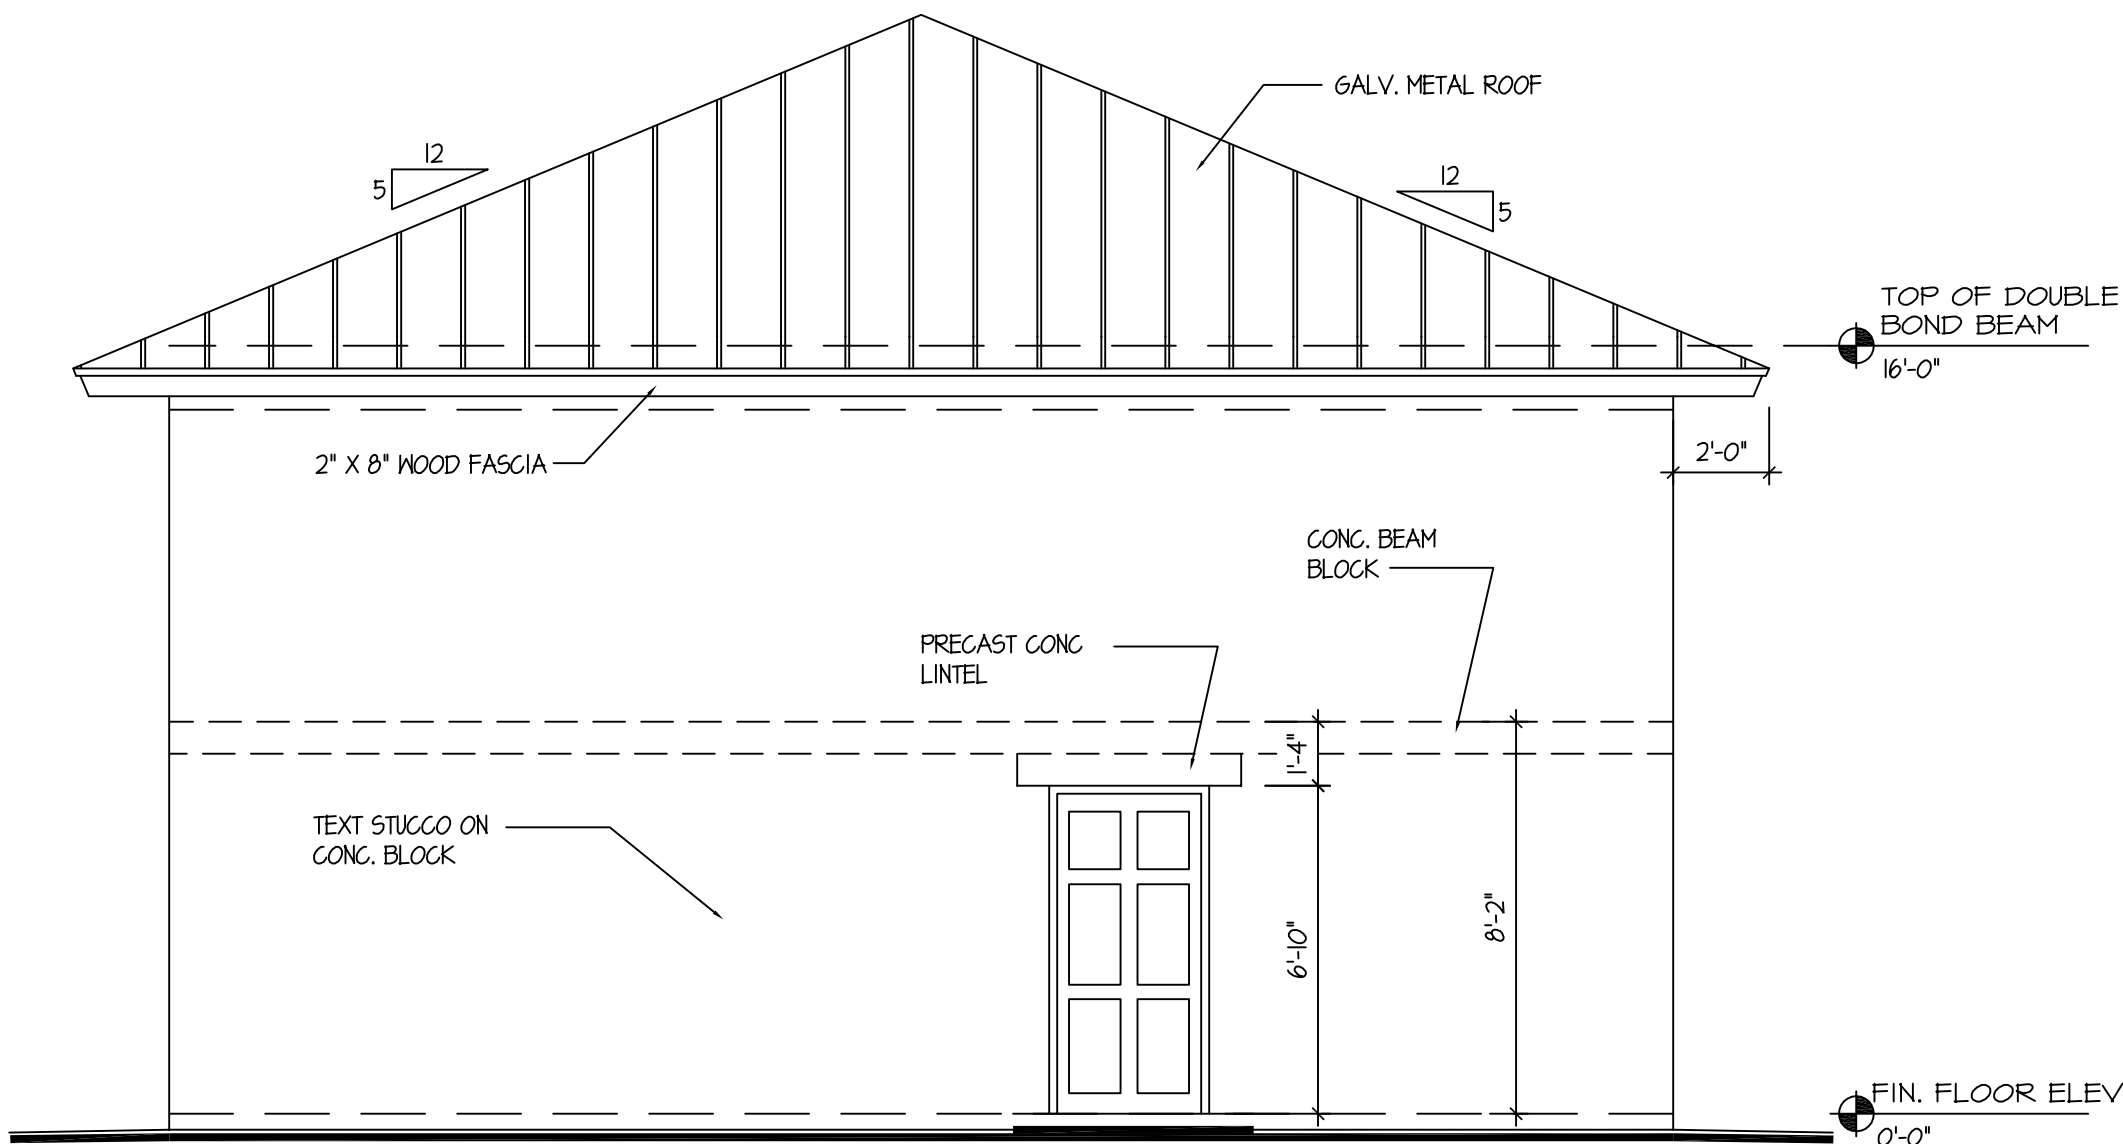


REAR ELEVATION

SCALE 1/4" = 1'-0"

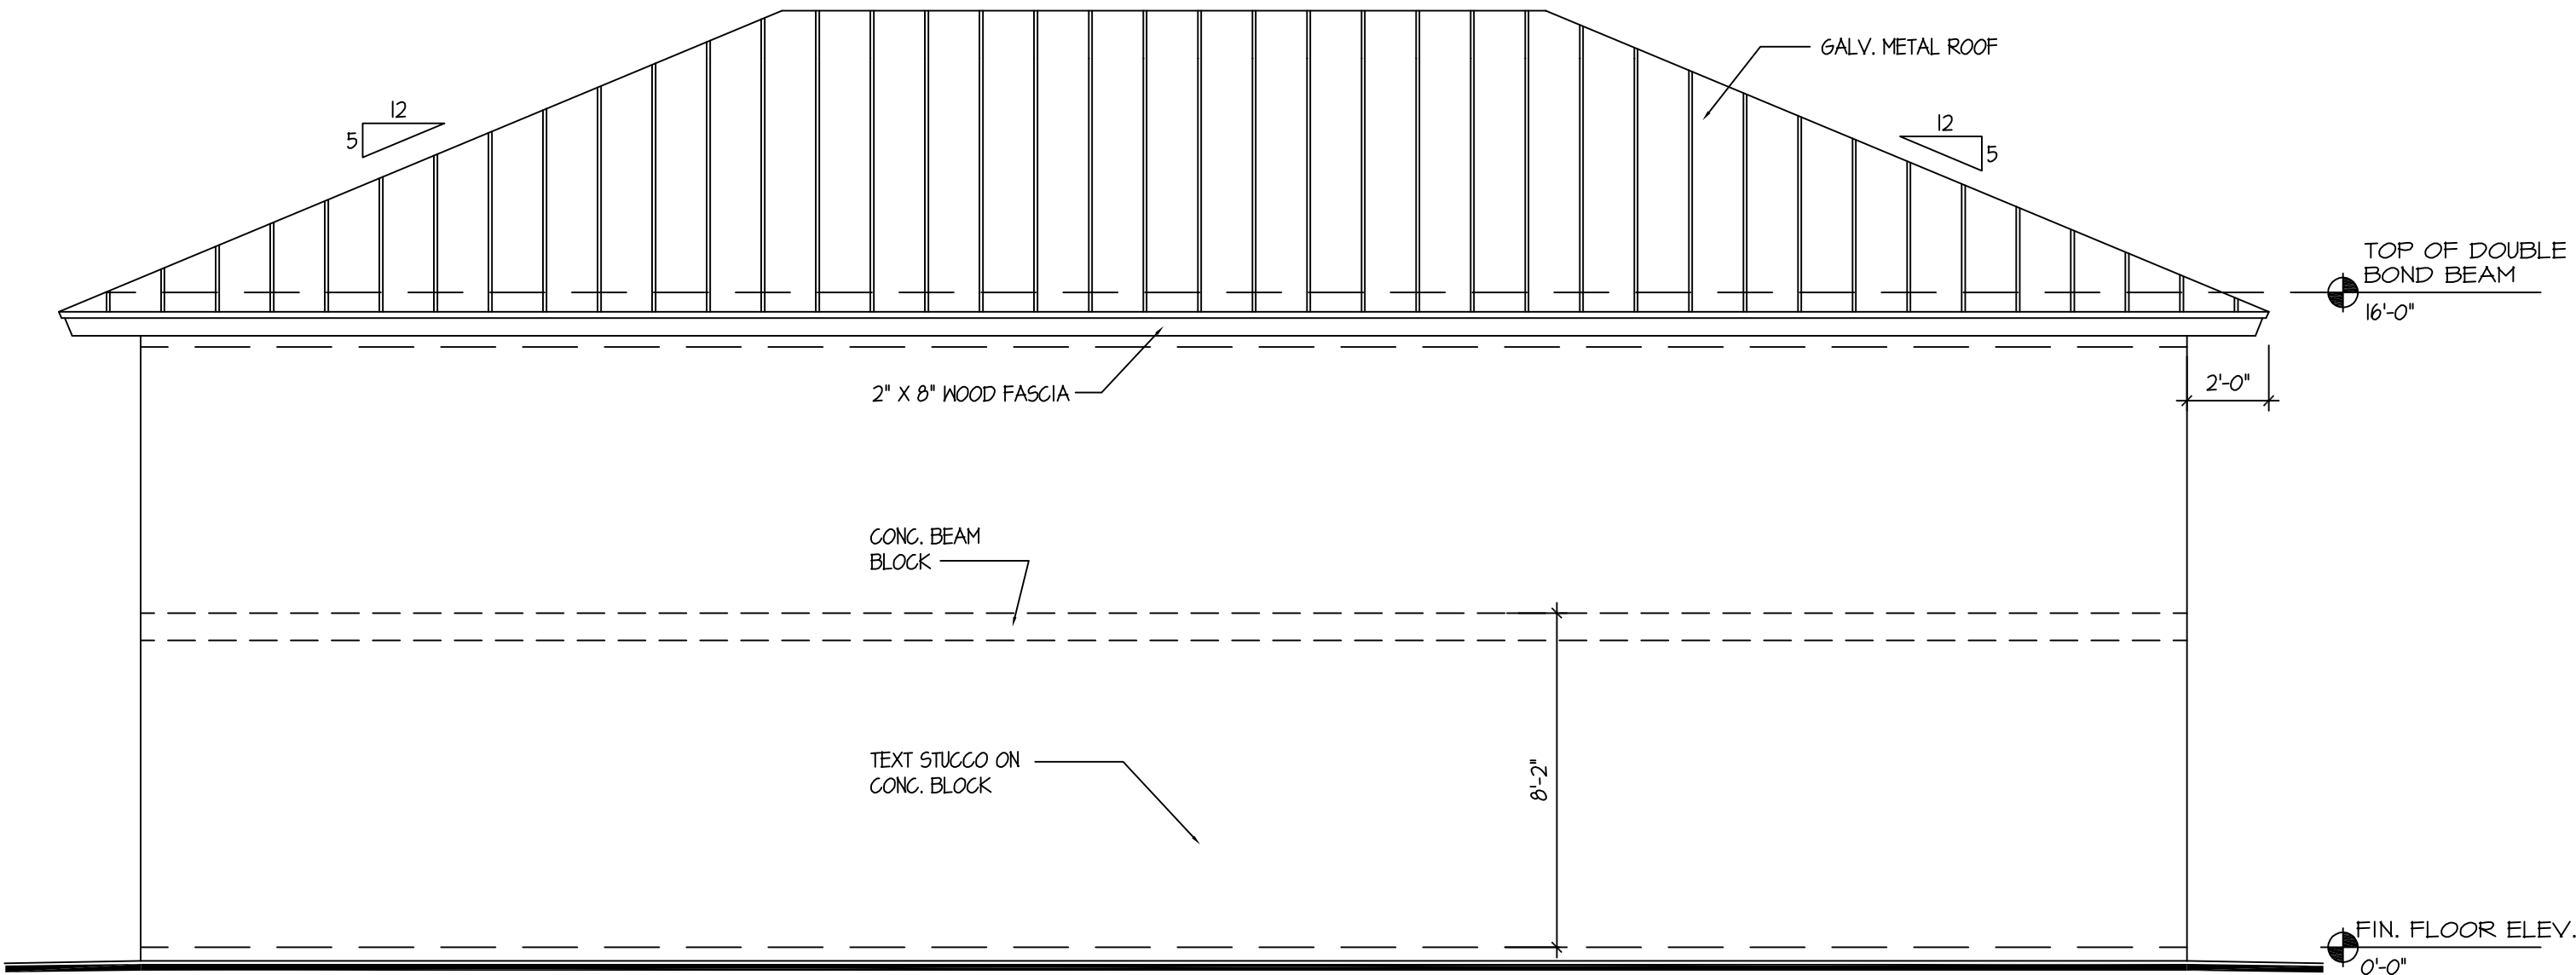

RIGHT SIDE ELEVATION


SCALE 1/4" = 1'-0"

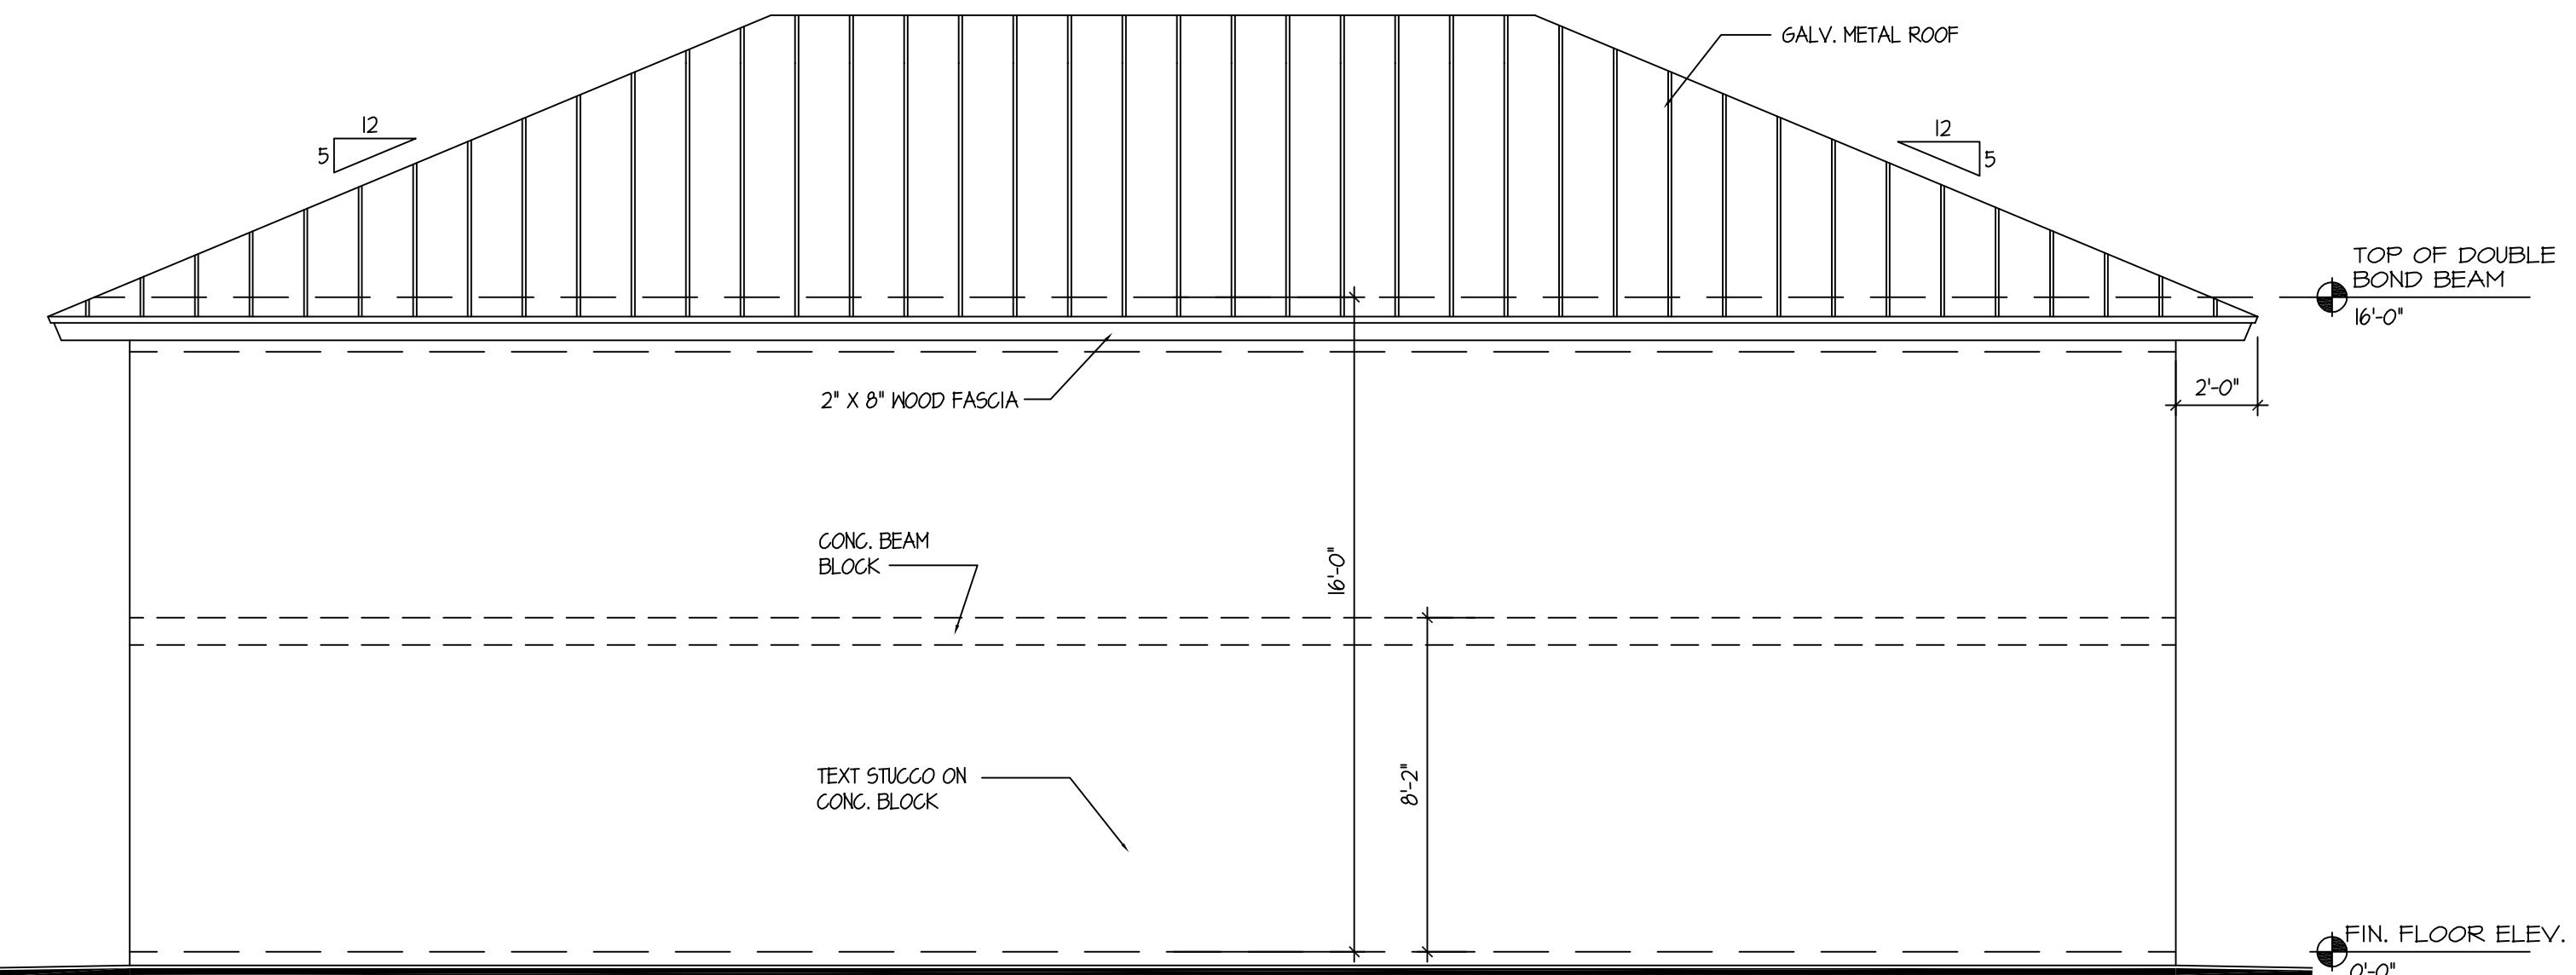

LEFT SIDE ELEVATION

SCALE 1/4" = 1'-0"

APPROVED

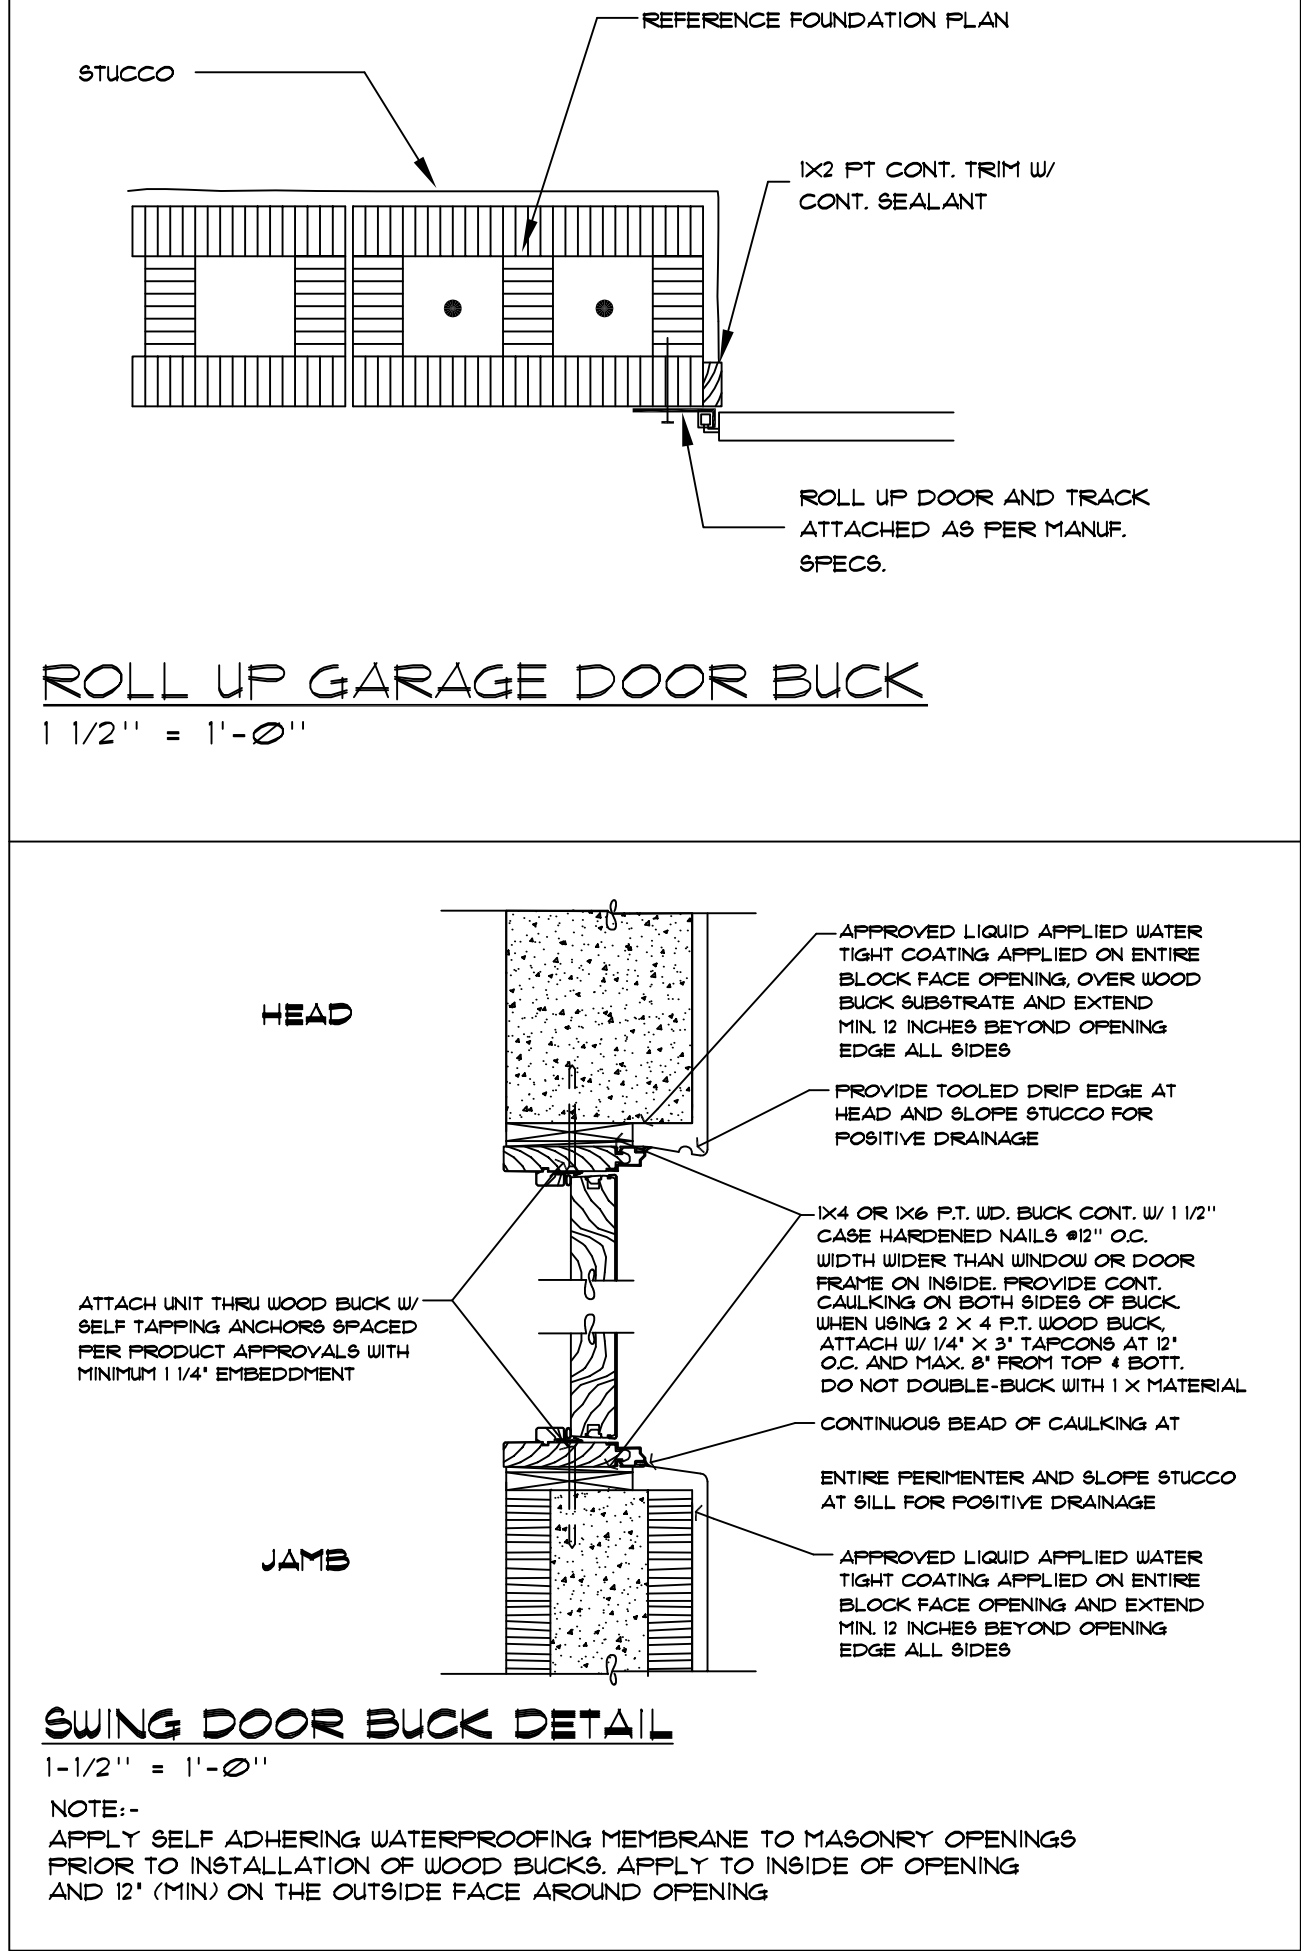

NOTE:-

ALL TRUSS STRAPS ADDED AFTER POURING CONC. BEAM TO BE ATTACHED WITH MIN. (3)-3/16" X 1-1/2" LONG TAPCON ANCHORS PER STRAP (1000 lbs ALLOWABLE UPLIFT) USE SIMPSON LSTA 18 OR USP RT16 STRAP WITH MIN (7) 16d NAILS INTO TRUSS

GALV. METAL ROOF
OVER 30" ROOFING FELT
TIN TAGGED TO APA 40/20 19/32"
EXP 1 PLYWOOD SHEATHING

PRE-ENG WOOD TRUSSES
@ 24" O.C. W/ GALV MTL
HURR STRAPS @ EA.

NOTE:-
INSTALL 2 STRAPS @ EA.
TRUSS WHERE POSSIBLE

2 X 8 STRUCT. GRADE
No. 2 WOOD FASCIA

STUCCO ON MTL LATH
W/ 4 X 24 SCREENED VENTS
AT 8'-0" O.C. (MIN)

REINF. AS PER PLAN
IN CONC. FILLED CELLS

8' X 8' CONC. BEAM BLOCK
WITH 1" #5 CONT. IN EACH
FILLED CELL

5/8" TEXT STUCCO ON
8" CONC. BLOCK

20" X 16" CONC FOOTING W/ 3" #5
CONT. W/ 1-1/2" RECESS @ SLAB EDGE


NOTE:-
MISSED DOWELS TO BE
DRILLED (MIN) 8" AND
ANCHORED TO CONC SLAB
WITH EPOXY ADHESIVE

TYPICAL WALL SECTION

3/4" = 1'-0"

REVISIONS	BY

COPYRIGHT ©2024
THIS DRAWING IS AN INSTRUMENT OF
SERVICE, AND AS SUCH, REMAINS THE
PROPERTY OF ARCHITYPE DESIGN, INC.
PERMISSION FOR USE OR REPRODUCTION
OF THIS DOCUMENT IN WHOLE OR IN PART
IS LIMITED AND CAN BE EXTENDED ONLY
BY WRITTEN AGREEMENT WITH THE
OWNER, ARCHITYPE DESIGN, INC.

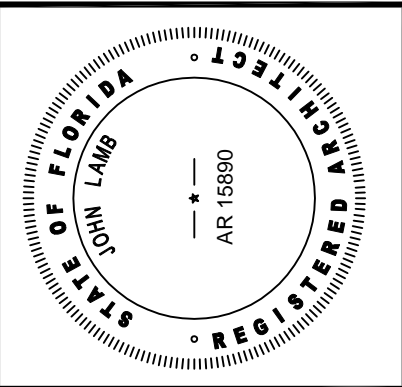

A NEW WORKSHOP FOR
ANDREW MYERS
108 SE TURTLE GLEN
LAKE CITY, FLORIDA.

**ARCHITYPE
DESIGN
INC.**
JOHN LAMBS
(941) 778-9340
5485 WILES ROAD SUITE 407
COCONUT CREEK, FL 33073
AA0003503
AR0015890

DRAWN STEVE S.
CHECKED JOHN L.
DATE 2-15-2024
SCALE AS NOTED
JOB NO. 202-24
SHEET A-2
ELEVATIONS WALL SECTION
OF 4 SHEETS