



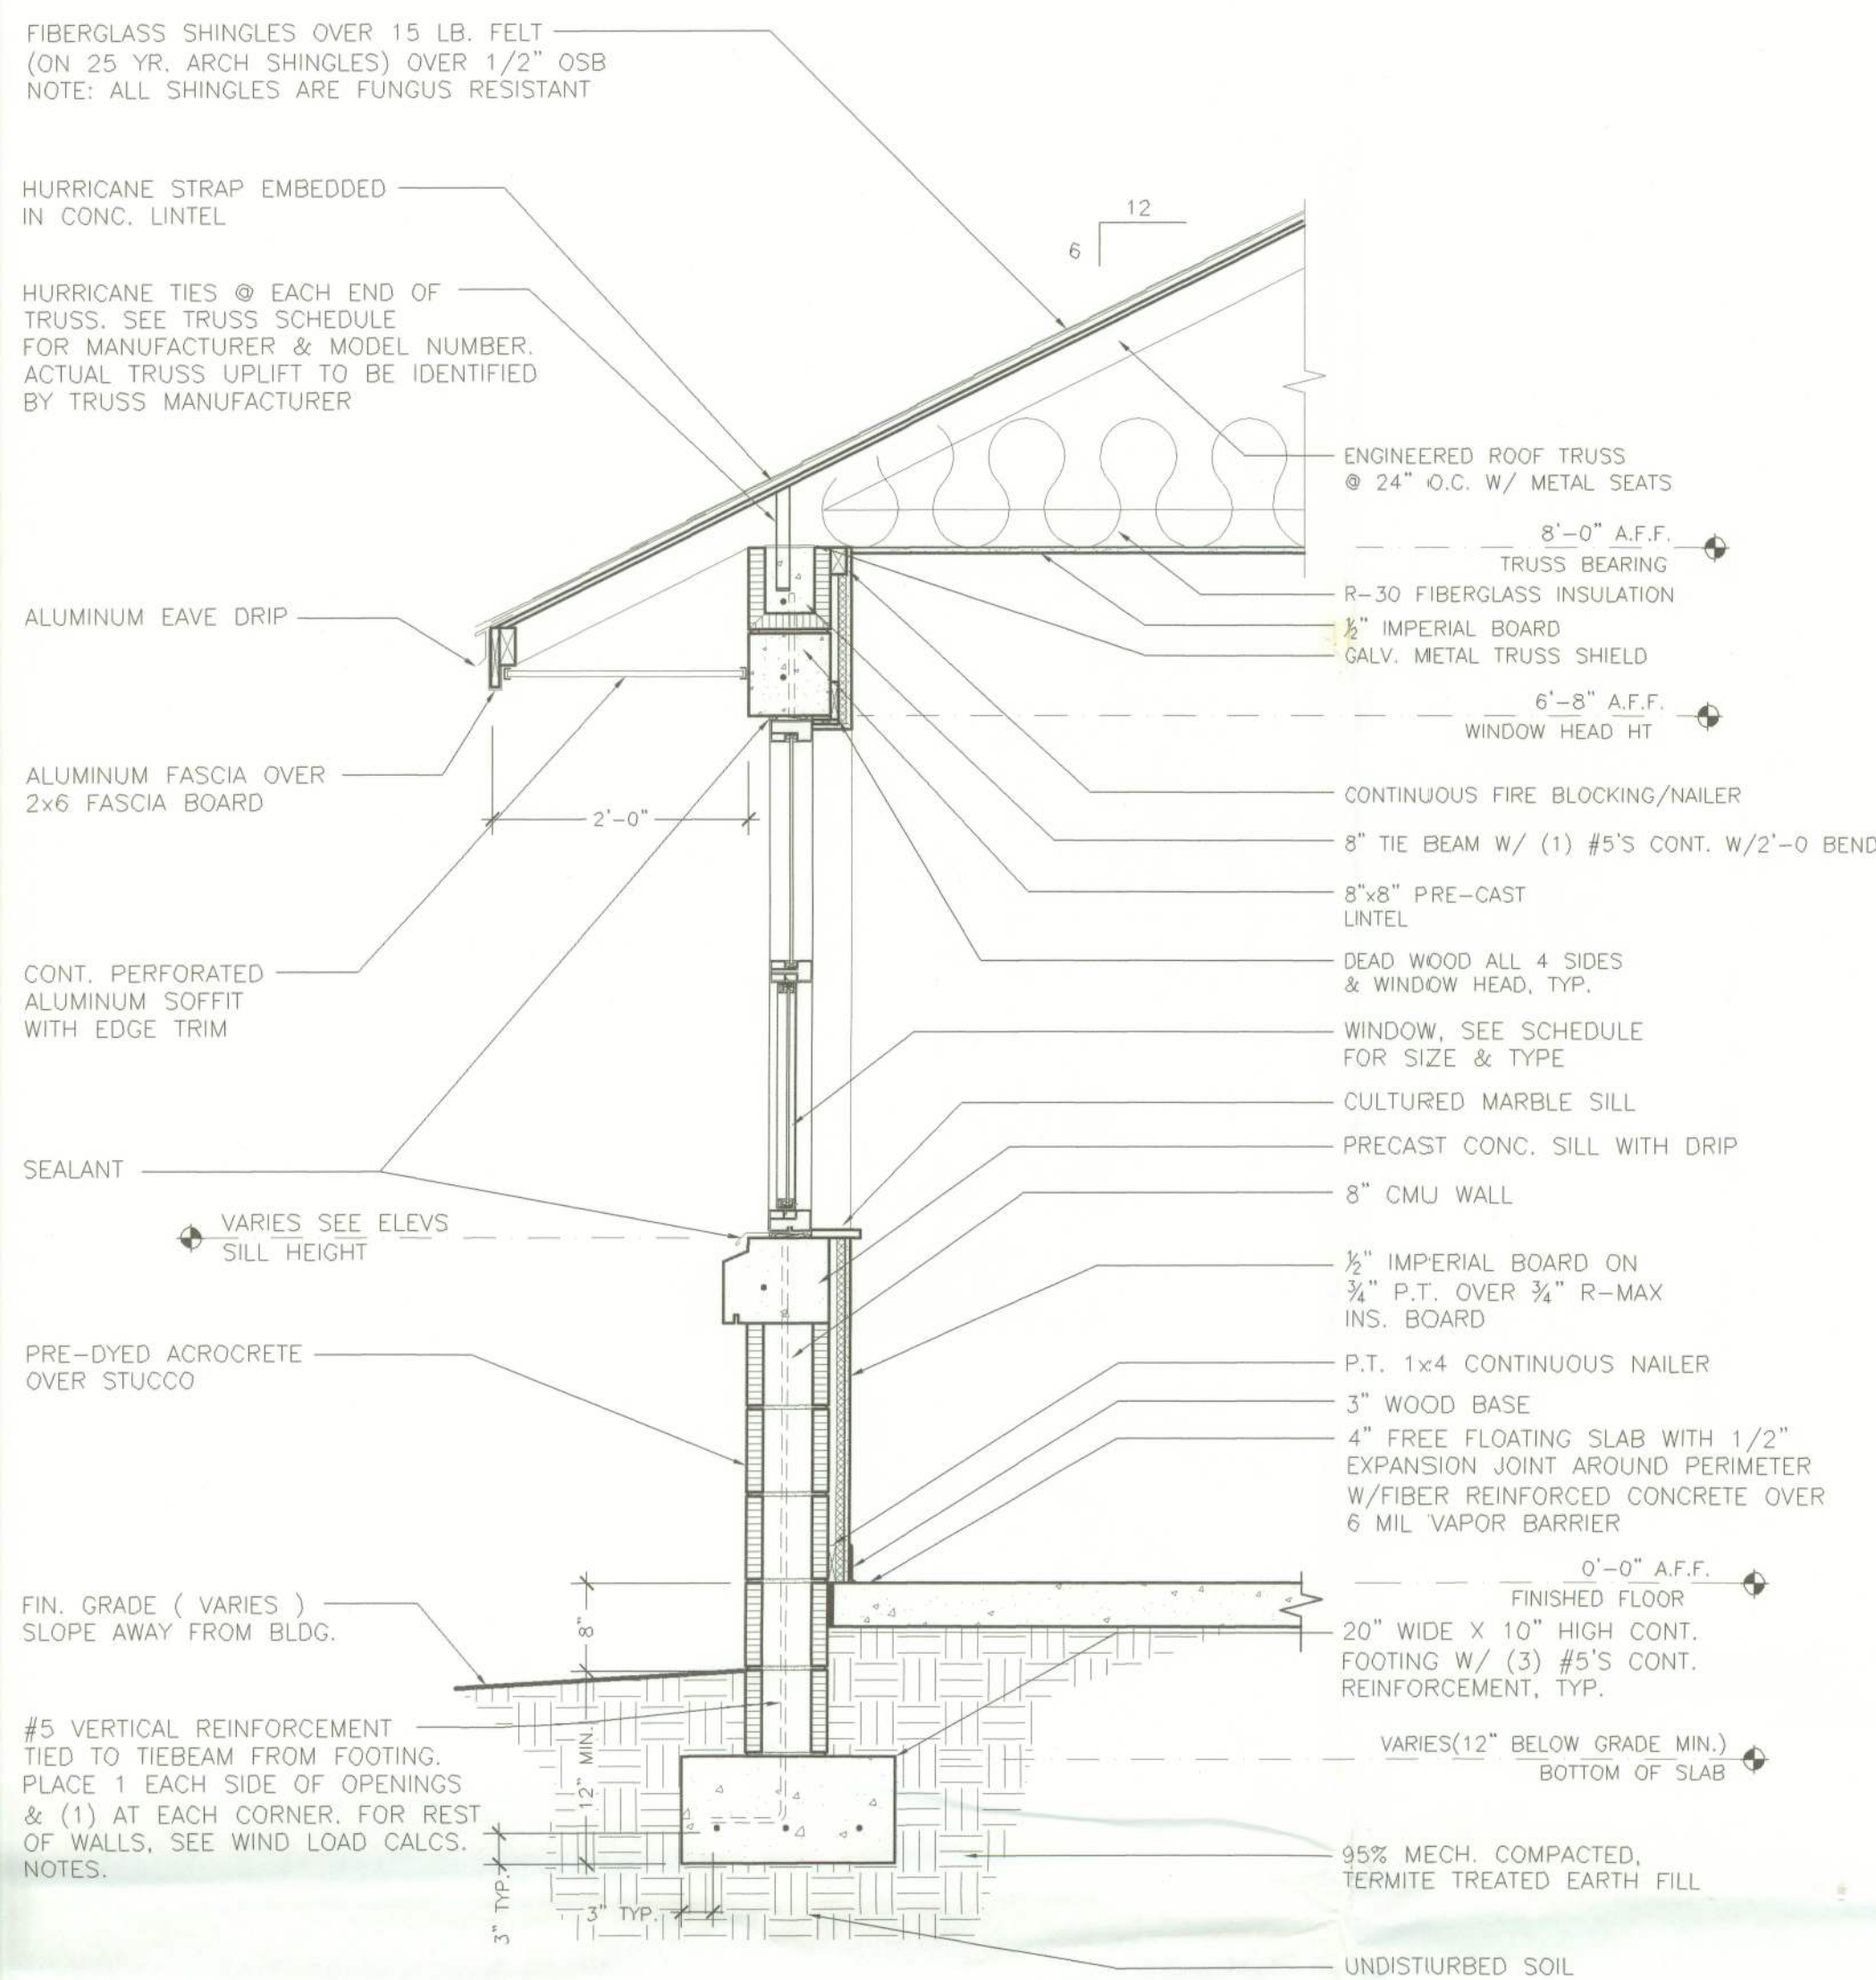

TYPICAL WALL SECTION


SCALE: 3/4"=1'-0"

FIBERGLASS SHINGLES OVER 15 LB. FELT (ON 25 YR. ARCH SHINGLES) OVER 1/2" OSB
NOTE: ALL SHINGLES ARE FUNGUS RESISTANT

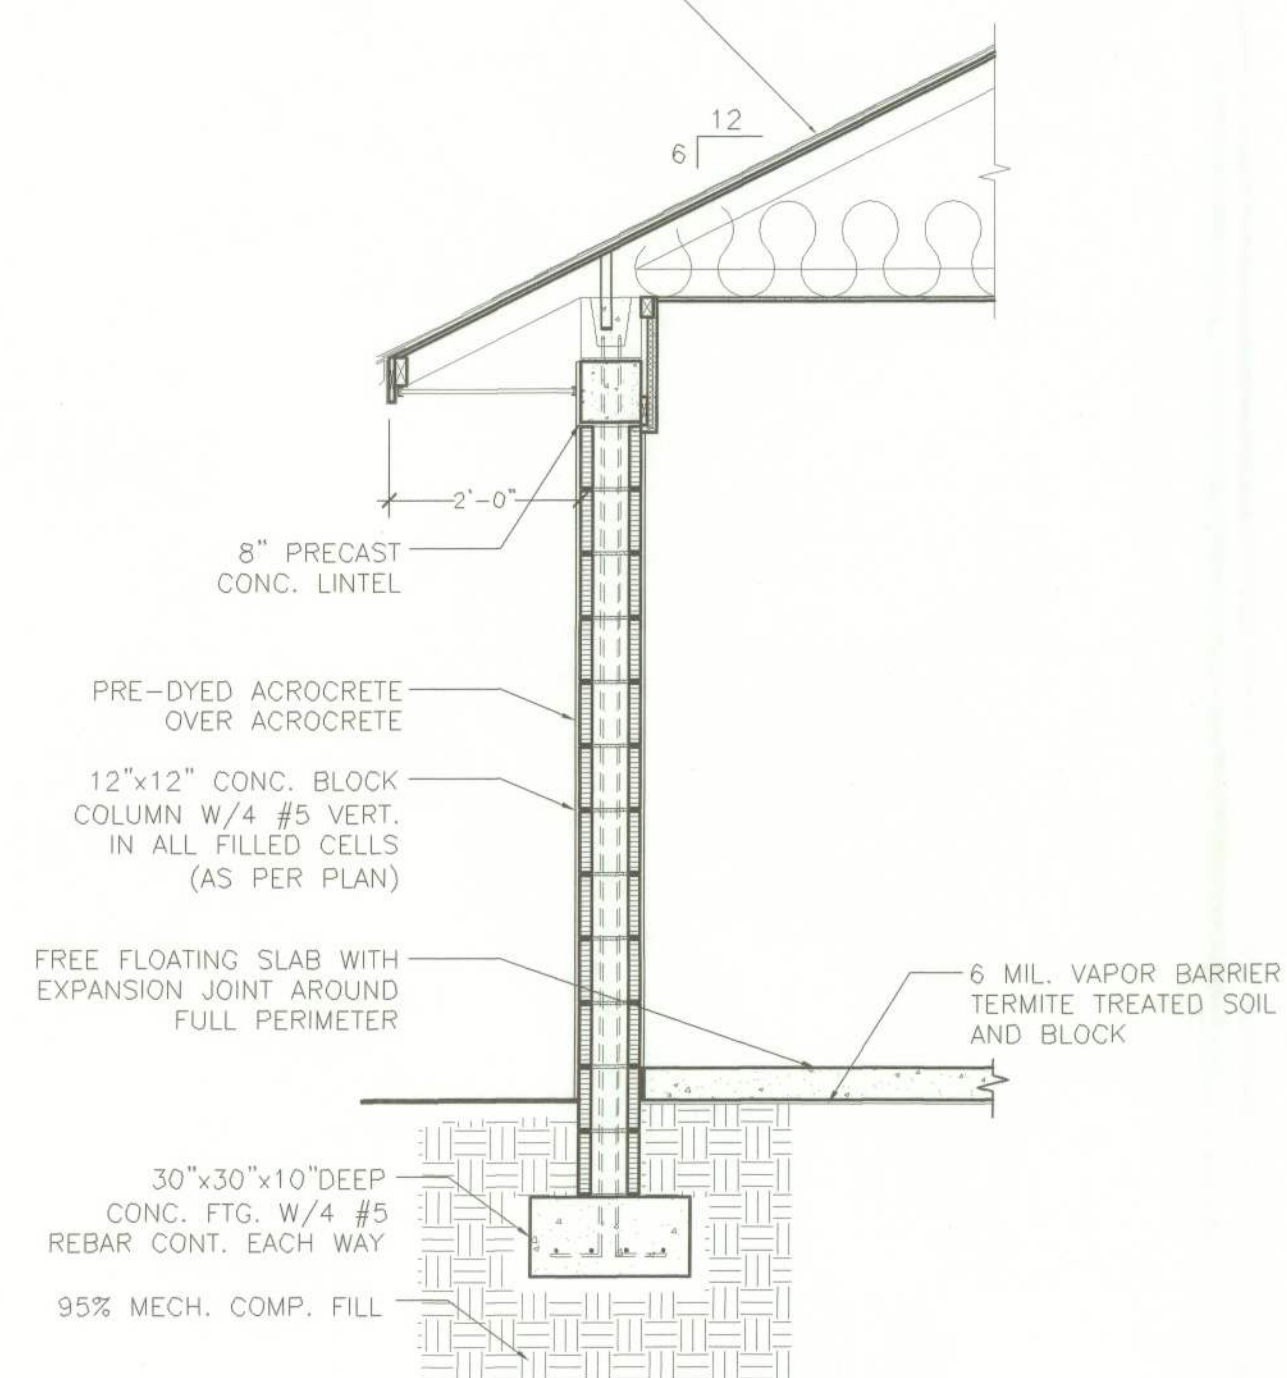

COLUMN SECTION

SCALE: 1/2"=1'-0"

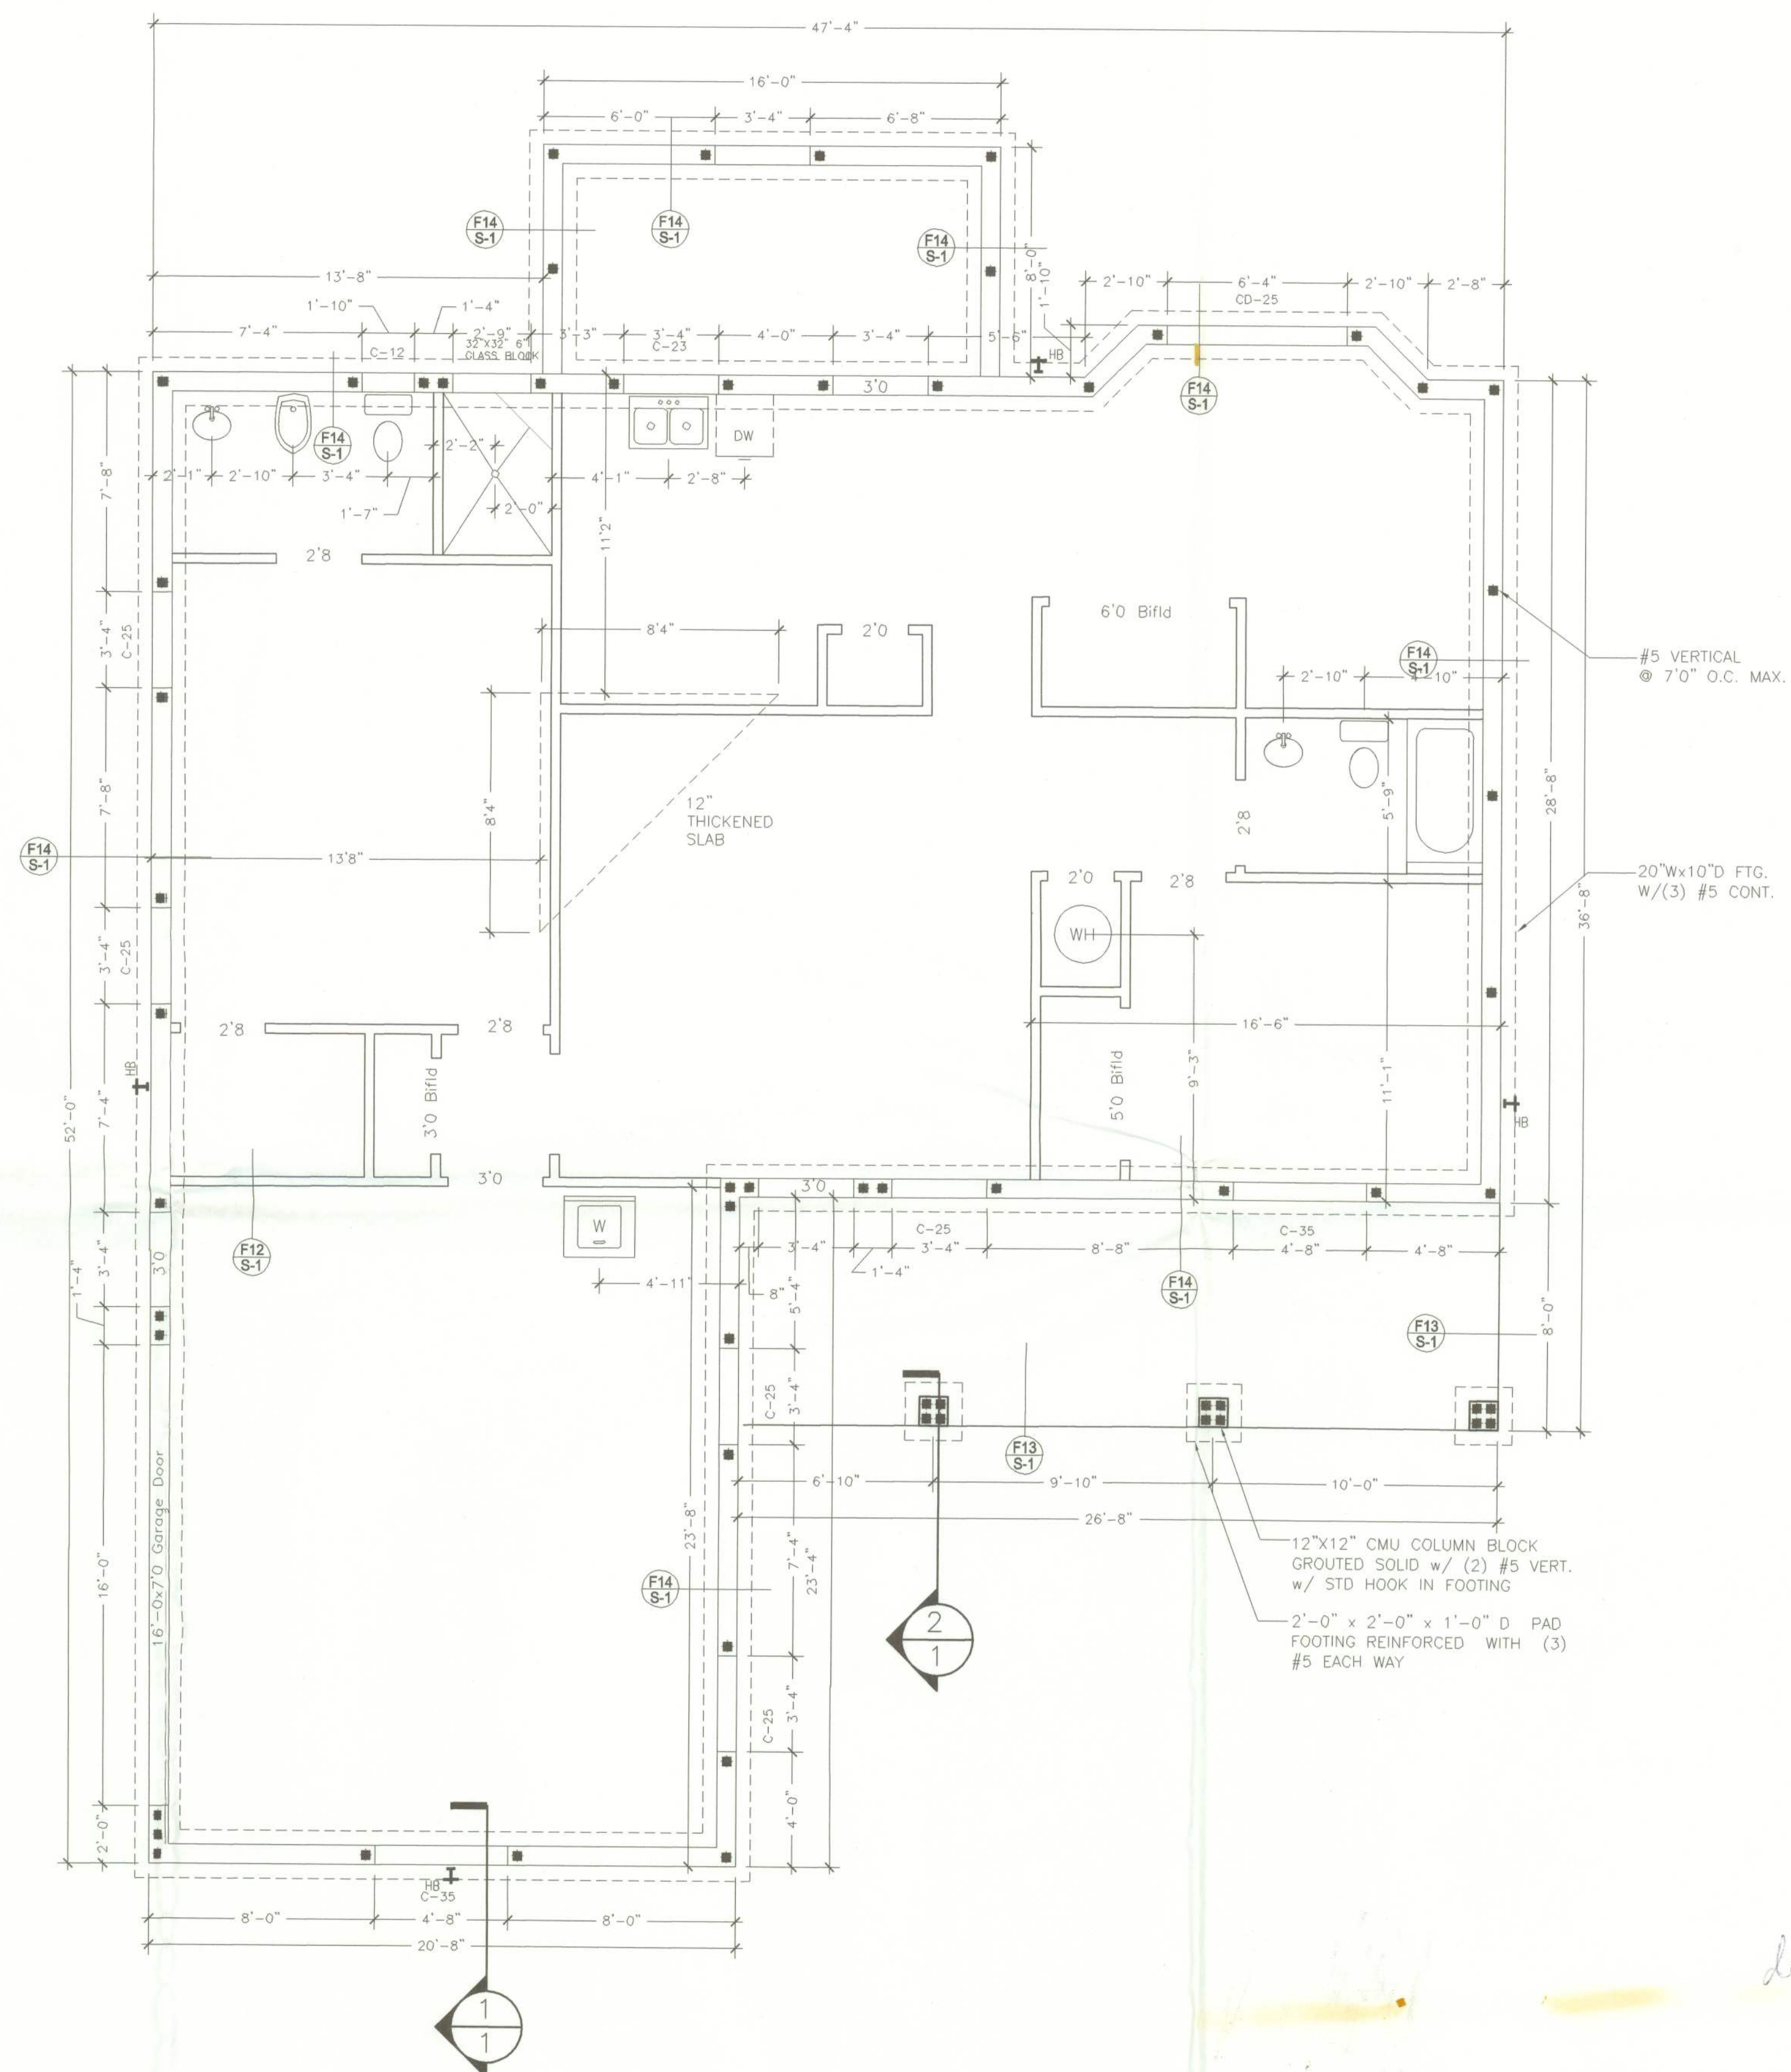

FOUNDATION PLAN

SCALE: 1/4"=1'-0"

ROUGH MASONRY/FRAME OPENING SCHEDULE	
COMMODITY SIZES	ROUGH OPENING (WxH)
UNIT CALL SIZE	1/2" FLANGE MASONRY (2BY)
C-12	21-3/8x26-7/8
C-23	39-1/4x39-1/8
C-25	39-1/4x63-7/8
C-35	55-3/8x63-7/8
CD-25	76-1/4x63-7/8

SHEAR WALLS QUANTITY

TRANSVERSAL SHEARWALLS = 68'-0"

LONGITUDINAL SHEARWALLS = 49'-0"

MECHANICAL EQUIPMENT SCHEDULE		
EQUIPMENT:	TYPE:	SIZE/RATING:
AIR COND.	ELEC	42 CAP./12 SEER
HEATING	ELEC	42 CAP./7.65 SEER
WATER HEATER	ELEC	40 GAL./0.97 EFF.

HOMES BY HOUSE CRAFT, L.L.C.
12523 NW U.S. Hwy. 441 - Alachua, FL 32615
Phone: (386) 462-5323/FAX: (386) 462-1509

Job name: WINGFIELD	
Model: CUSTOM	Type: FOUNDATION
Location: J.D.H.	Drawn By: M.A.B.
Checked By: J.D.H.	Revision Date:
Scale: 1/4" = 1'-0"	Date: 7/06/2005 Sheet: 1 of 3

23849