


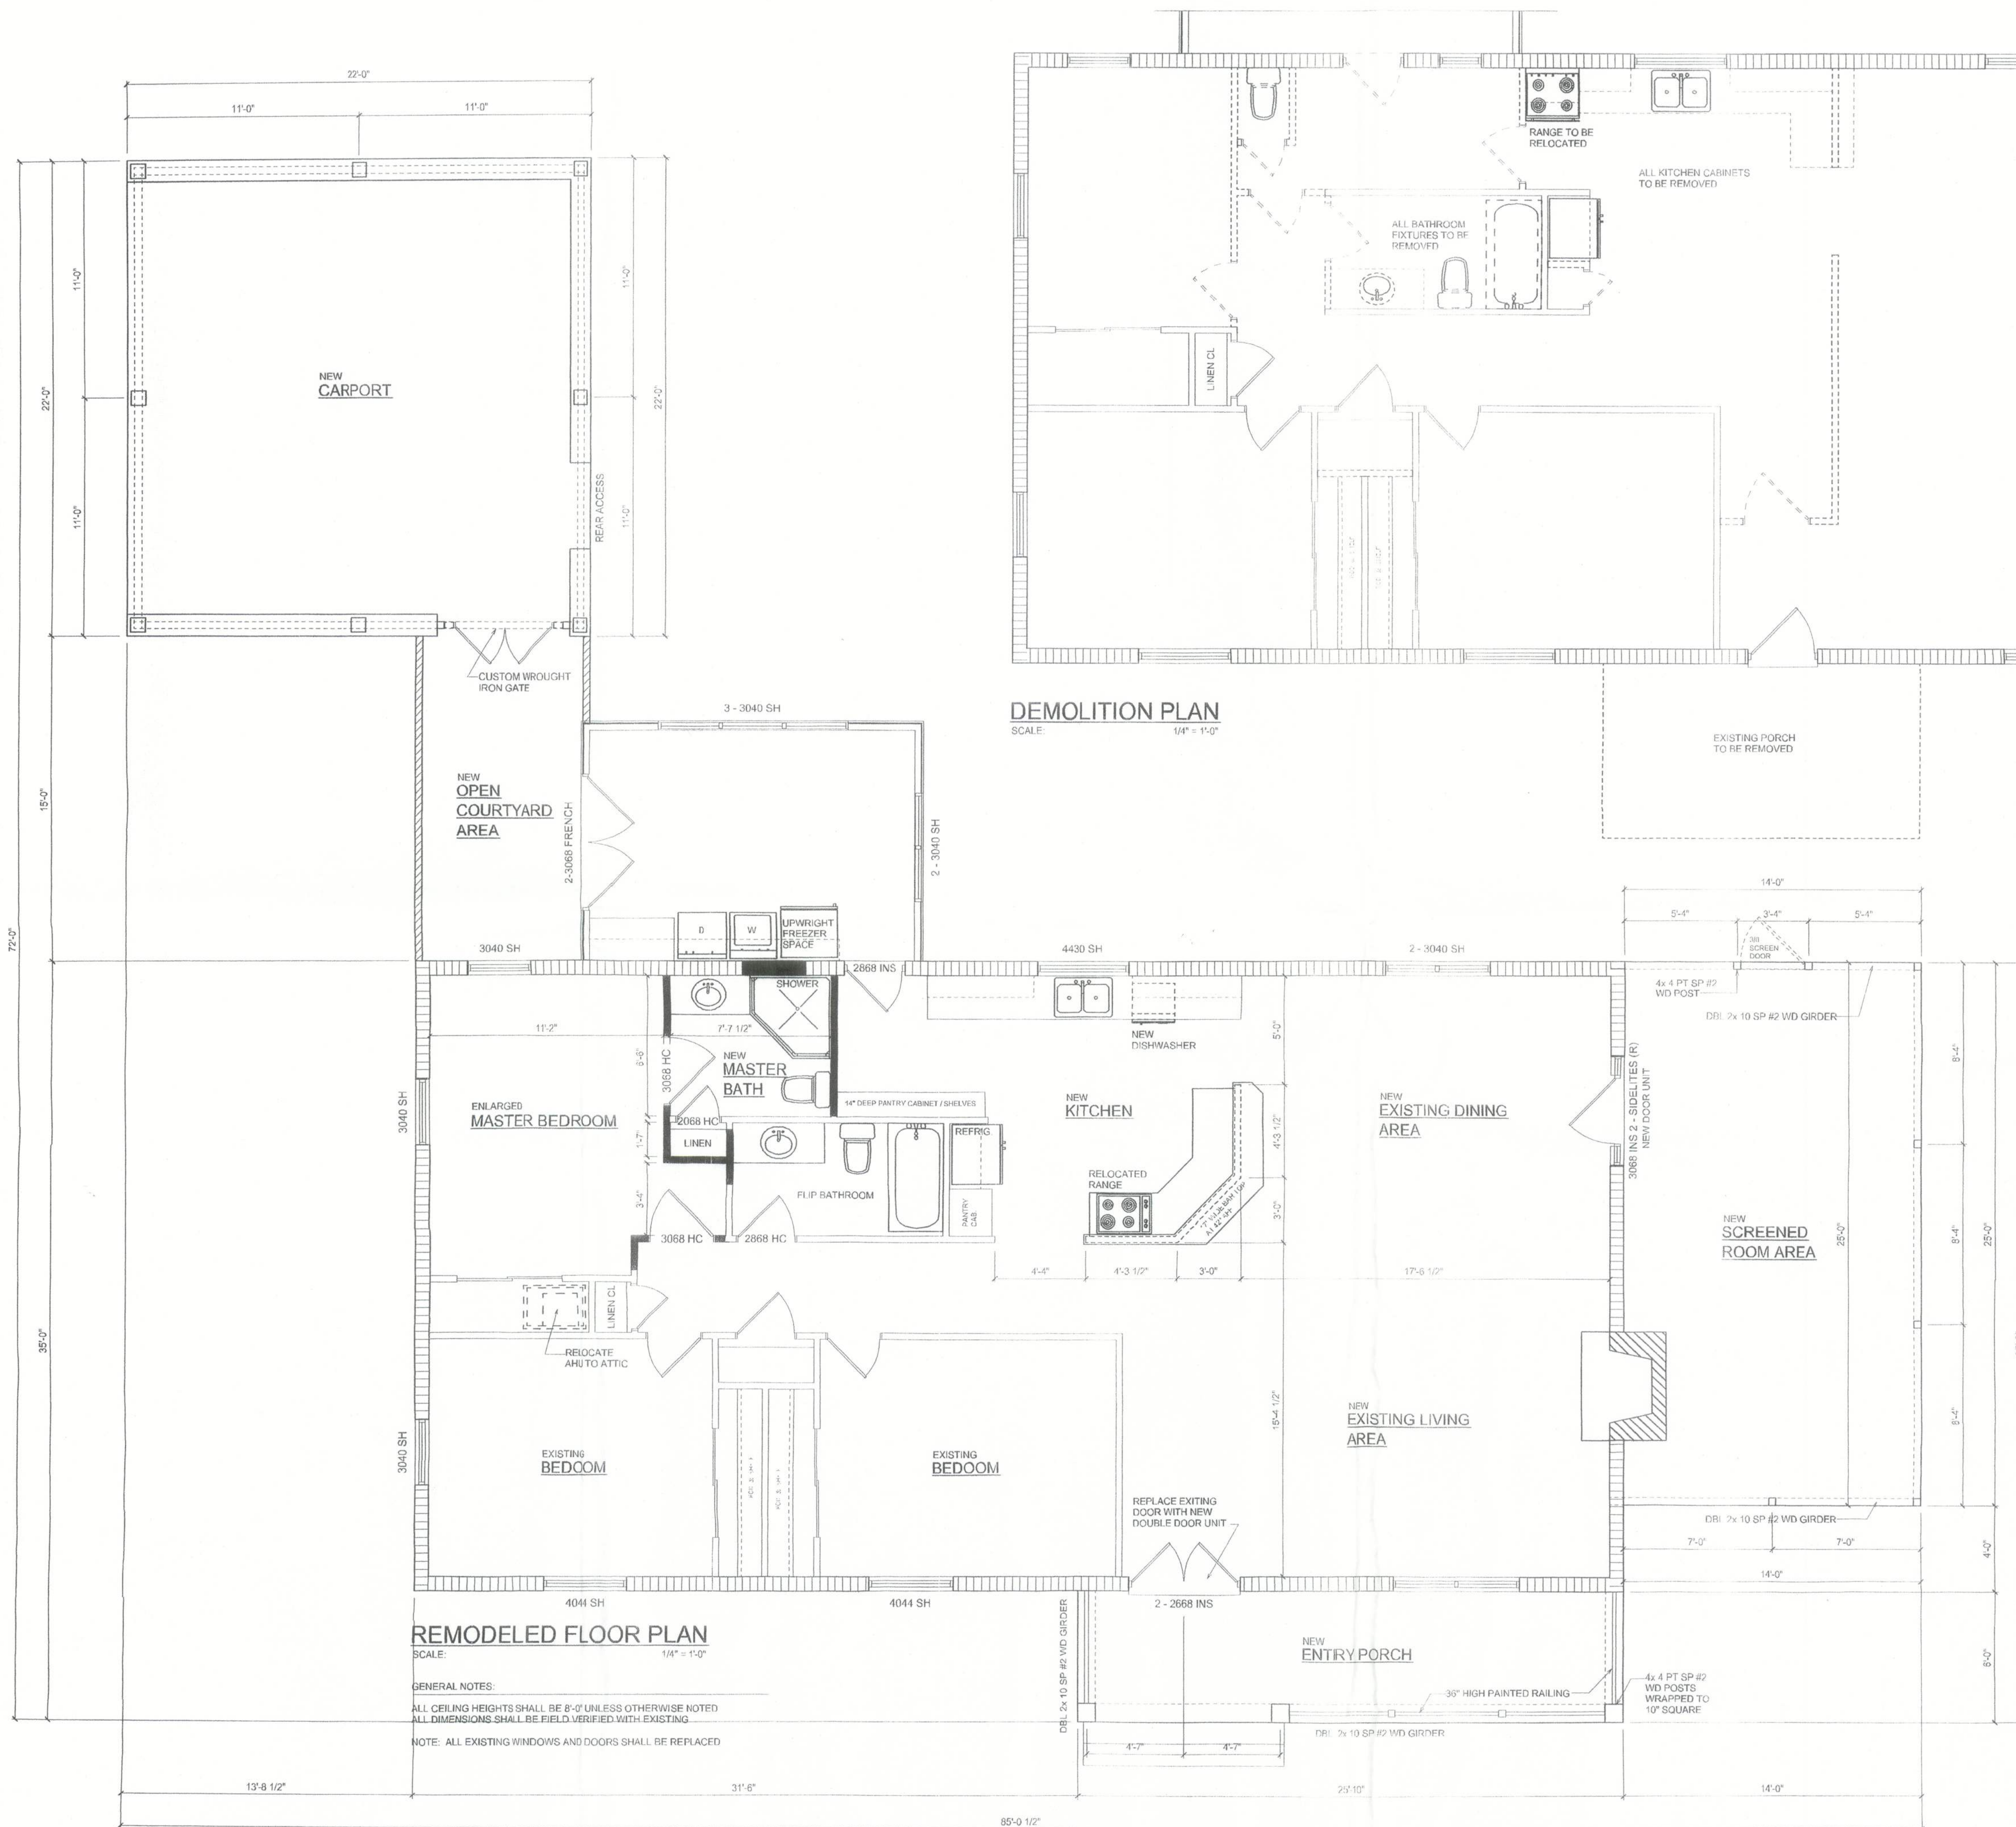

DEMOLITION PLAN
SCALE: 1/4" = 1'-0"

WALL LEGEND (DEMOLITION)

- EXISTING 2x4 INTERIOR WALL TO REMAIN
- EXISTING 6" BLOCK EXTERIOR WALL
- EXISTING 2x4 INTERIOR WALL TO BE REMOVED

AREA SUMMARY

EXISTING LIVING AREA	1839	S.F.
NEW ENTRY PORCH	155	S.F.
NEW CARPORT AREA	484	S.F.
NEW COURTYARD AREA	125	S.F.
NEW SCREEN ROOM	350	S.F.
TOTAL LIVING AREA	2953	S.F.

REMODELED FLOOR PLAN
SCALE: 1/4" = 1'-0"

GENERAL NOTES:
ALL CEILING HEIGHTS SHALL BE 8'-0" UNLESS OTHERWISE NOTED
ALL DIMENSIONS SHALL BE FIELD VERIFIED WITH EXISTING
NOTE: ALL EXISTING WINDOWS AND DOORS SHALL BE REPLACED

WALL LEGEND (REMODEL)

- EXISTING 2x4 INTERIOR WALL
- EXISTING 6" BLOCK EXTERIOR WALL
- NEW 2x4 INTERIOR WALL
- NEW 6" BLOCK EXTERIOR WALL

REVISIONS
February 16, 2004
April 20, 2004


SOFTPLAN
ARCHITECTURAL DESIGN SOFTWARE

REMODELED FLOOR PLAN
SCALE: 1/4" = 1'-0"

DEMOLITION FLOOR PLAN
SCALE: 1/4" = 1'-0"

A RESIDENCE REMODEL FOR:
CAROLYN DRAWDY
PROJECT ADDRESS: KING ROAD, COLUMBIA COUNTY, FLORIDA

©WILLIAM MYERS
DESIGN
P.O. BOX 1513
LAKE CITY, FL 32056
(386) 758-8406
will@willmyers.net

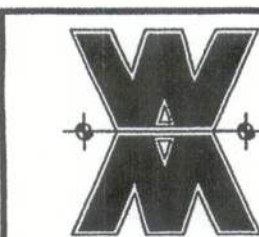

JOB NUMBER
040205

SHEET NUMBER

A3

OF 3 SHEETS

Wm Myers