




© 2006 HARRIS Drafting & Design

SEAI





PROJECT NAME

SYMBOLS

MATERIAL

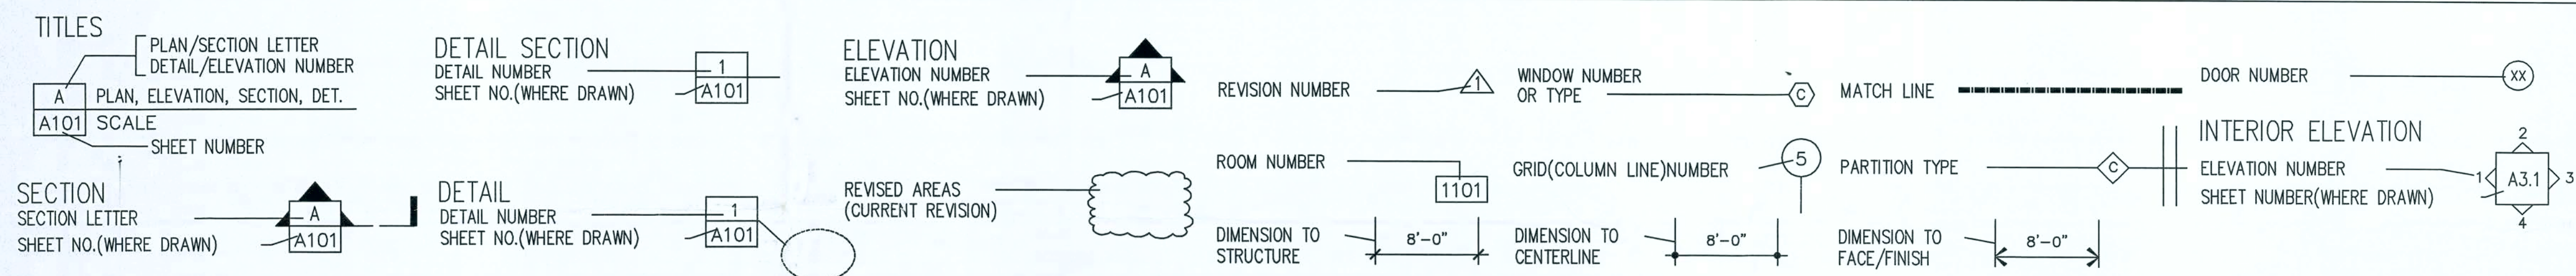

ABV	ABOVE	COMPO	COMPOSITION	EJ or EXP JT	EXPANSION JOINT	INCL	INCLUDE	O.C	ON CENTER	S	SOUTH
ACOUST	ACOUSTIC	COMP	COMPRESSED	EXT	EXTERIOR	IND	INDICATE	OPNG	OPENING	SPKR	SPEAKER
ADJ	ADJUSTABLE	CONC	CONCRETE	F	FACE	INFO	INFORMATION	OPP	OPPOSITE	SPEC	SPECIFICATION
ADD	ADDENDUM	C M U	CONCRETE MASONRY UNIT	FOC	FACE OF CONCRETE	ID	INSIDE DIAMETER	OZ	OUNCE	SQ	SQUARE
A H U	AIR HANDLING UNIT	C O	CLEAN OUT	FOF	FACE OF FINISH	INSUL	INSULATION	OD	OUTSIDE DIAMETER		
A C	AIR CONDITIONING	CONN	CONNECTION	FOM	FACE OF MASONRY	INT	INTERIOR	OH	OPPOSITE HAND		
A C U	AIR CONDITIONING UNIT	CONST	CONSTRUCTION	FOS	FACE OF STUD	IP	IRON PIPE			SS	STAINLESS STEEL
ALT	ALTERNATE	CONT	CONTINUOUS	FOW	FACE OF WALL	ILLUM	ILLUMINATED	PNL	PANEL	STD	STANDARD
ALUM	ALUMINUM	CONTR	CONTRACTOR	FIN	FINISH	JAN	JANITOR	PVMT	PAVEMENT	STA	STATION
ARCH	ARCHITECT	CURK	CURKUGATED	FF or FIN PL	FINISH FLOOR	PERM	PERIMETER	PERP	PERPENDICULAR	SIL	SIEEL
AD	AREA DRAIN	CTR	CENTER	FE	FIRE EXTINGUISHER	JT	JOINT	PB	PIPE BOLLARD	STOR	STORAGE
ASB	ASBESTOS		CHANNEL	FEC	FIRE EXTINGUISHER CABINET	J	JOIST	PERP	PERPENDICULAR	ST	STREET
ASPH	ASPHALT			FHC	FIR HOSE CABINET	JB	JUNCTION BOX	PB	PIPE BOLLARD	STRUCT	STRUCTURAL
AUTO	AUTOMATIC	DEG	DEGREE	FLG	FLASH			PLAS	PLASTER	SUSP	SUSPENDED
AUX	AUXILIARY	DEM	DEMOLISH	FLR	FLOOR	KO	KNOCK-OUT	PLAS. LAM.	PLASTIC LAMINATE	SW	SWITCH
		DEP	DEPRESSED	FD	FLOOR DRAIN			PL	PLATE	SYM	SYMMETRICAL
BSMT	BASEMENT	DET	DETAIL	FLUR	FLUORESCENT	LBL	LABEL	PLYWD	PLYWOOD	SYS	SYSTEM
BM	BEAM	DIAG	DIAGONAL	FTG	FOOTING	LAM	LAMINATE	PVC	POLYVINYL CHLORIDE		
BRG	BEARING	DIAM	DIAMETER	FDN	FOUNDATION	LAV	LAVATORY	PSF	POUNDS PER SQUARE FOOT	TEL	TELEPHONE
B M	BENCH MARK	DIFF	DIFFUSER	FS	FULL SIZE	L H	LEFT HAND	PSI	POUNDS PER SQUARE INCH	THK	THICK
BEL	BELOW	DIM	DIMENSION	FURR	FURRING	LVL	LEVEL	P.I.P	POURED IN PLACE	THRESH	THRESHOLD
BET	BETWEEN	DISP	DISPENSER			LT	LIGHT	PT	PRESSURE TREATED	TD	TRENCH DRAIN
BLKG	BLOCKING	DO	DITTO	GA	GAGE	LW	LIGHTWEIGHT	PROP	PROPERTY	TLT	TOILET
BD	BOARD	DR	DOOR	GALV	GALVANIZED	LIN	LINEAR	PA	PUBLIC ADDRESS	T&G	TONGUE AND GROOVE
B S	BOTH SIDES	DN	DOWN	GI	GALVANIZED IRON	L PT	LOW POINT	PTDD	PAPER TOWEL DISPENSER AND DISPOSAL	TOC	TOP OF CONCRETE
B W	BOTH WAYS	DS	DOWNSPOUT	GEN	GENERAL					TOP	TOP OF PARAPET
BOT	BOTTOM	D	DRAIN	GL	GLASS	MACH	MACHINE	QT	QUARRY TILE	TOS	TOP OF SLAB
BRK	BRICK	DWR	DRAWER	GCMU	GLAZED CONCRETE MASONRY UNIT	MH	MANHOLE	RAD	RADIUS	T/S	TOP OF STEEL
BRZ	BRONZE	DWG	DRAWING			MFR	MANUFACTURER	R	RISER	TOW	TOP OF WALL
BLDG	BUILDING	DF	DRINKING FOUNTAIN	GST	GLAZED STRUCTURAL TILE	MAS	MASONRY	RECD	RECEIVED	TRDS	TREADS
BUR	BUILT UP ROOFING			GR	GRADE	MO	MASONRY OPENING	REF	REFERENCE	TYP	TYPICAL
BULL	BULLETIN			GYP	GYP SUM	MAX	MAXIMUM	RFL	REFLECTED		
		E	EAST			MECH	MECHANICAL	REG	REGISTER	UL	UNDERWRITERS LABORATORIES
CAB	CABINET	EA	EACH	HDW	HARDWARE	MED	MEDIUM	REM	REMOVE	UTIL	UTILITY
CSMT	CASEMENT	ELEC	ELECTRICAL	HDWD	HARDWOOD	MET	METAL	RES	RESILIENT	VENT	VENTILATION
CI	CAST IRON	EWC	ELECTRICAL WATER COOLER	HD	HEAD	MEZZ	MEZZANINE	REV	REVISION	VERT	VERTICAL
CIP	CAST-IN-PLACE	EL	ELEVATION	HTG	HEATING	MIN	MINIMUM	RH	RIGHT HAND		
CB	CATCH BASIN	ELEV	ELEVATOR	HVAC	HEATING/VENTILATING/AIR	MISC	MISCELLANEOUS	R.O.W	RIGHT OF WAY	WC	WATER CLOSET
CLG	CEILING	EMER	EMERGENCY		CONDITIONING	MTD	MOUNTED	RM	ROOF DRAIN	WT	WEIGHT
CEM	CEMENT	ENCL	ENCLOSURE			MUL	MULLION	R O	ROUGH OPENING	WWF	WELDED WIRE FABRIC
Q	CENTERLINE	ENGR	ENGINEER	HT	HEIGHT					W	WEST
CER	CERAMIC	EQ or =	EQUAL	HEX	HEXAGONAL	NAT	NATURAL	R O	ROUGH OPENING	WDW	WINDOW
CHAM	CHAMFER	EQUIP	EQUIPMENT	HM	HOLLOW METAL	NOM	NOMINAL	SCH	SCHEDULE	W/	WITH
CJ	CONTROL JOINT	ESC	ESCALATOR	HMD	HOLLOW METAL DOOR	N	NORTH	SEC	SECURITY	W/O	WITHOUT
CL	CLOSET	EST	ESTIMATE	HMF	HOLLOW METAL FRAME	N.I.C.	NOT IN CONTRACT	SECT	SECTION	WD	WOOD
CLR	CLEAR	E F	EXHAUST FAN	HOR	HORIZONTAL	N.T.S.	NOT TO SCALE	SHT	SHEET	W. PT	WORKING POINT
COL	COLUMN	EXIST	EXISTING	HB	HOSE BIBB	NO. or #	NUMBER	SHR	SHOWER		
COMB	COMBINATION	EXP	EXPANSION	HWH	HOT WATER HEATER			SIM	SIMILAR		
    
<u>EARTH</u>	
<u>POROUS FILL</u> (STONE OR GRAVEL, ETC.)	
<u>CONCRETE</u> (CAST-IN-PLACE, PRECAST)	
<u>BRICK (COMMON OR FACE)</u>	
<u>CONCRETE MASONRY UNITS</u>	
<u>METAL (LARGE SCALE)</u>	
<u>PLYWOOD</u>	
<u>WOOD FINISHED</u>	
<u>WOOD ROUGH</u>	
<u>INSULATION (LOOSE OR BATT)</u>	
<u>GYPSUM BOARD</u>	
<u>RIGID INSULATION</u>	

THE ABBREVIATIONS AND MATERIAL INDICATIONS
SHOWN ON THIS SHEET MAY OR MAY NOT BE
USED IN THESE ARCHITECTURAL DRAWINGS

INDEX OF DRAWINGS

A0.0	TITLE SHEET & SYMBOLS
A1.0	SITE AND FOUNDATION PLANS
A2.0	ELEVATIONS, SECTION & DETAIL
A3.0	FLOOR PLAN & ROOF PLAN

PROJECT DATA

THESE PLANS ARE DESIGNED TO CONFIRM TO THE FLORIDA
BUILDING CODE 2004 AND THE 2004 FLORIDA BUILDING CODE,
RESIDENTIAL WITH ADMENTMENTS ONE (1) AND TWO(2) FAMILY
DWELLING.

STRUCTURAL NOTES:
THESE PLANS ARE DESIGNED FOR:
UNIFORM LIVE LOAD 20psi
UNIFORM DEAD LOAD 7psi

WIND LOADS:
BASIC WIND SPEED (3-SECOND GUST) 110MPH
WIND IMPORTANCE FACTOR 1.0
BUILDING CLASSIFICATION CATEGORY II
WIND EXPOSURE EXPOSURE B
ENCLOSURE CLASSIFICATION BUILDING, LOW RISE
COMPONENTS AND CLADDING +18.1psi,-18.1psi

RESIDENCE FOR
MR. & MRS. SAMUEL LATHAM
LAKE CITY, FLORIDA


[illegible]

sheet title
TITLE SHEET &
SYMBOLS

sheet number

A0.0


FOR CONSTRICTION

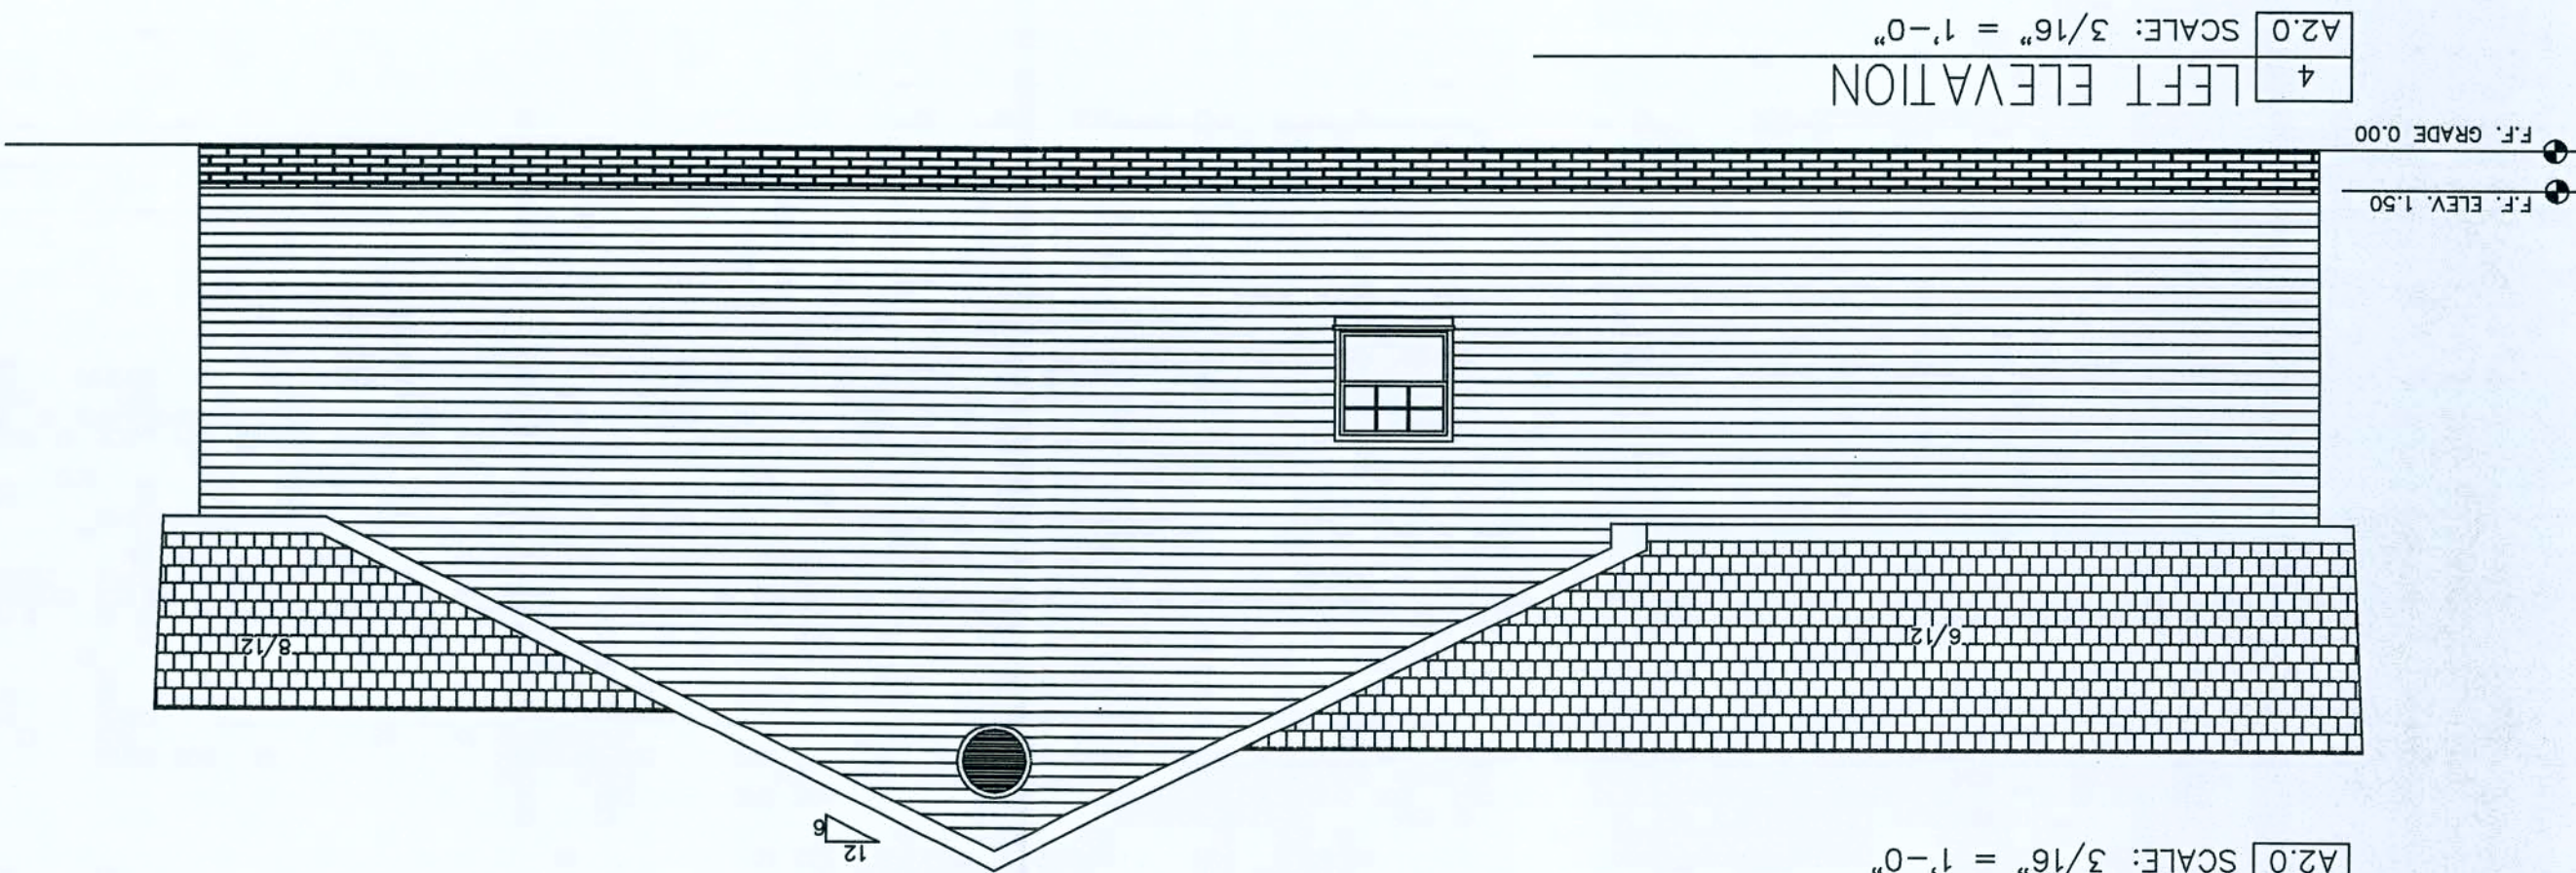

A2.0 SCALE: 3/16" = 1'-0"


A2.0 SCALE: 3/16" = 1'-0"

A2.0 SCALE: 3/16" = 1'-0"

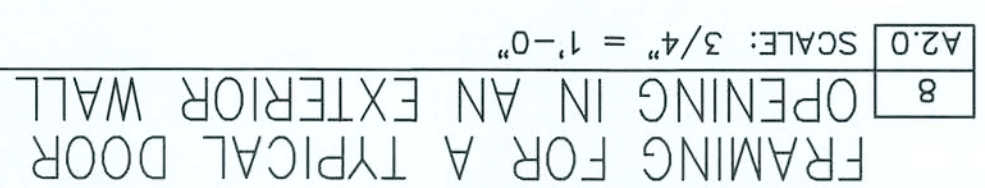

A2.0 SCALE: 3/4" = 1'-0"

OPENING IN AN EXTERIOR WALL

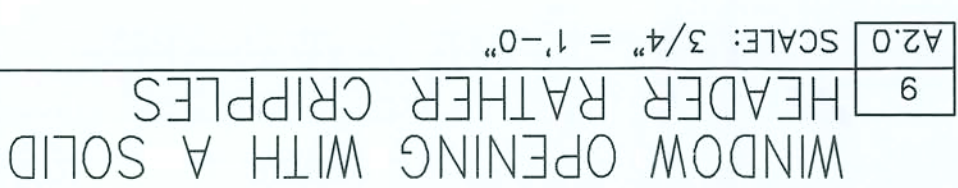


SCALE: 3/4" = 1'-0"

DETAIL (ALTERNATE)

HEADER RAINTER CRIPPLES

A2.0 SCALE: 3/4" = 1'-0"

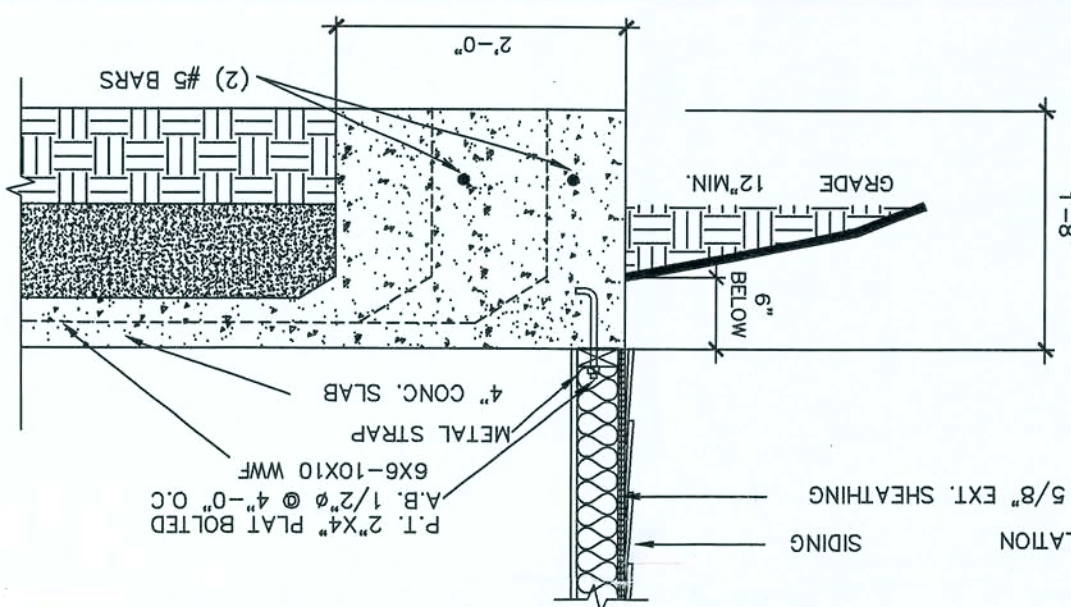

A2.0 SCALE: 3/4" = 1'-0"

SCALE: 3/4" = 1'-0"

HARRIS
DRAFTING & DESIGN

harr8142@bellsouth.net

Design is prohibited.

SEAL

PROJECT NAME


M

0.7V

SECTION & DETAIL

sheet number

FO

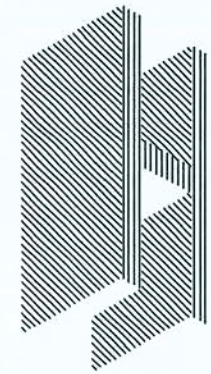

HARRIS
DRAFTING & DESIGN
430 Senior Drive
Lawrenceville, Georgia 30044
(678) 442-9395
harris142@bellsouth.net

© 2006 HARRIS Drafting & Design
This drawing may be utilized only
for the purpose of constructing
thereon at the site of the work
shown or installing the work shown
herein. Any other use of
this drawing, including without
limitation any reproduction or
alteration of this drawing, without
the prior written
approval of HARRIS Drafting &
Design is prohibited.

SEAL

PROJECT NAME

RESIDENCE FOR
MR. & MRS. SAMUEL LATHEM
LAKE CITY, FLORIDA

revisions


date description

drawn	checked	scale	job no.	date	plot file
ALH	SD/ALH	AS NOTED			

sheet title
FLOOR PLAN & ROOF
PLAN

sheet number
A3.0

FOR CONSTRUCTION

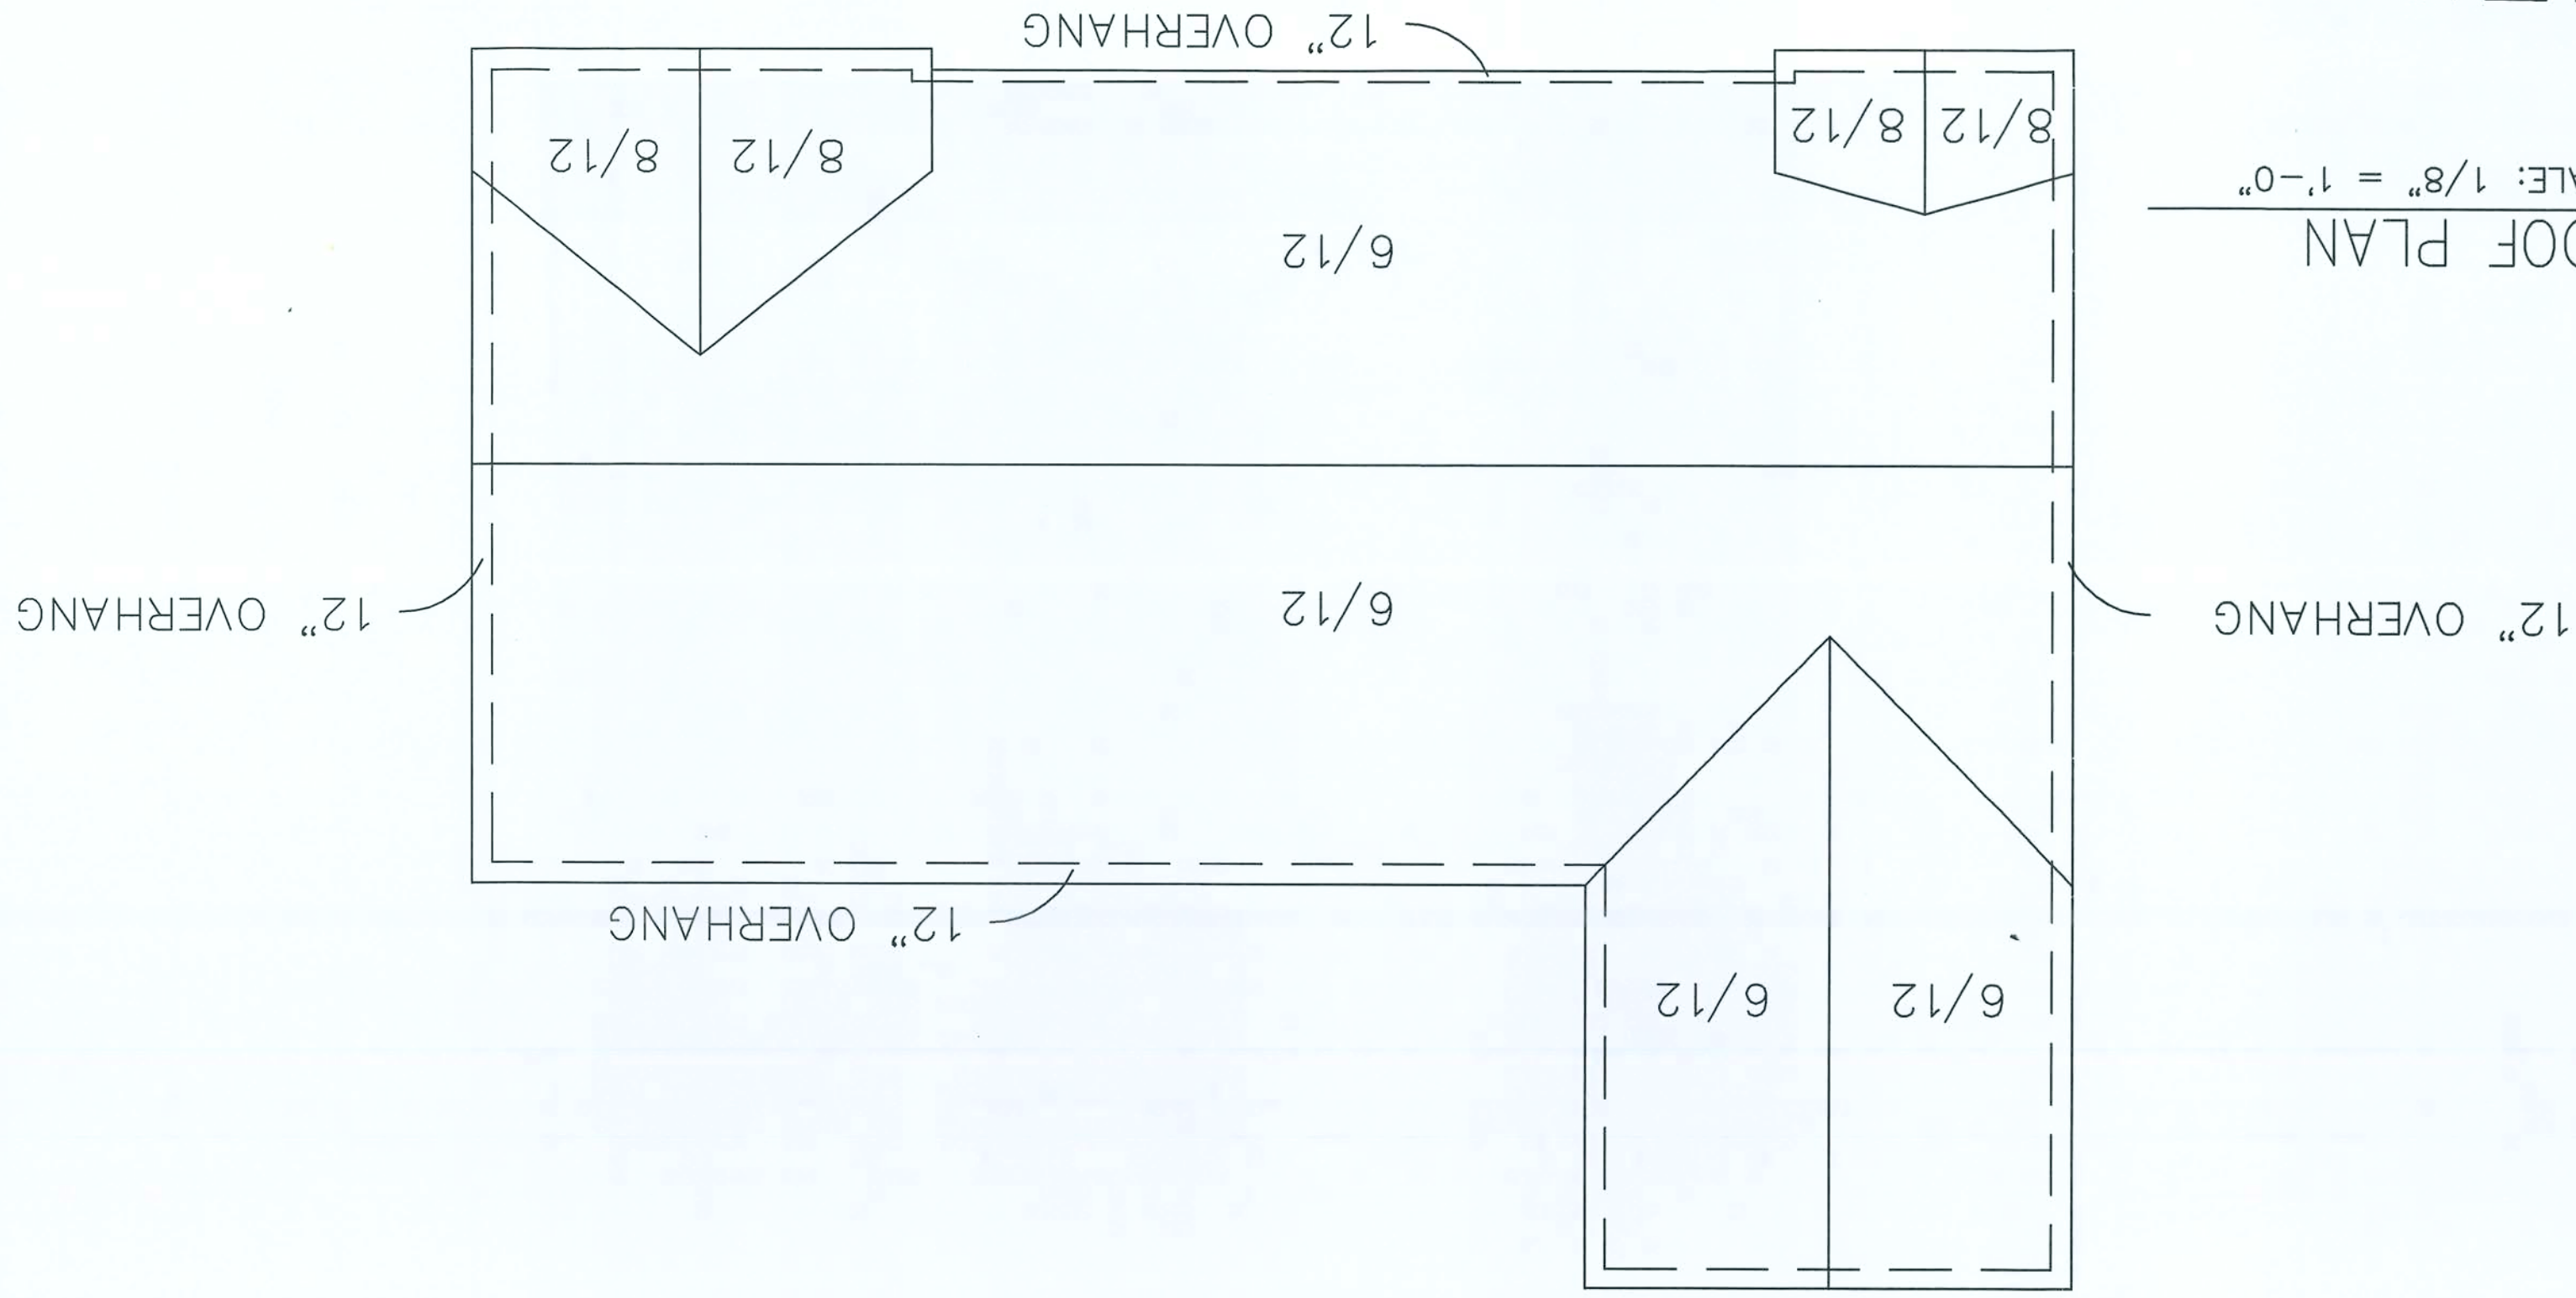

2
A2.0 SCALE: 1/8" = 1'-0"

- SYMBOLS LEGEND**
- WALL MOUNTED FIXTURE
 - CEILING FIXTURE
 - FLOOD LIGHT
 - SWITCH
 - 2-WAY SWITCH
 - 3-WAY SWITCH
 - PANELBOARD
 - DUPLEX RECEPTACLE
 - GFI RECEPTACLE
 - WEATHERPROOF DUPLEX GFI RECEPTACLE
 - SWITCHED RECEPTACLE
 - TELEPHONE JACK
 - WALL PHONE JACK
 - CABLE TV OUTLET
 - CONDUIT IN WALL OR CEILING
 - EXHAUST FAN
 - SMOKE DETECTOR W/ BATT. BACKUP

- NOTES**
1. ALL CONSTRUCTION TO COMPLY WITH 2000 INTERNATIONAL RESIDENTIAL CODE, CABO ONE AND TWO DWELLING CODE, AND FLORIDA BUILDING CODE FOR 100 MPH WIND ZONES.
 2. FINISH GRADE SHALL BE MIN. 8" BELOW FINISH FLOOR ELEVATION.
 3. SLOPE ALL GRADES AWAY FROM FOUNDATION.
 4. ALLOW NO PONDING IN YARD.
 5. NO WOOD SHALL COME IN CONTACT W/ DIRT.
 6. ALL HOUSES SHALL BE TREATED FOR TERMITES PRIOR TO SLAB POUR CERTIFICATE TO BE PROVIDED PER HOUSE.
 7. ALLOW HOOK UP BY OWNER W/ VENDOR OF CHOICE.

AREA SUMMARY


MAIN FLOOR(HEATED)	2756 SQ. FT.
GARAGE (UNHEATED)	283 SQ. FT.
PORCH (UNHEATED)	222 SQ. FT.
TOTAL	3361 SQ. FT.

DOOR SCHEDULE

NO.	SIZE	HEIGHT	TYPE
1.	3'-0"	6'-8"	SOLID CORE
2.	3'-0"	6'-8"	HOLLOW CORE
3.	2'-6"	6'-8"	HOLLOW CORE
4.	2'-0"	6'-8"	HOLLOW CORE
5.	4'-0"	6'-8"	HOLLOW CORE

WINDOW SCHEDULE

TYPE	SIZE
A	3'-0" X 5'-0"
B	6'-0" X 8'-0"
C	8'-0" X 8'-0"
D	3'-0" X 3'-2"

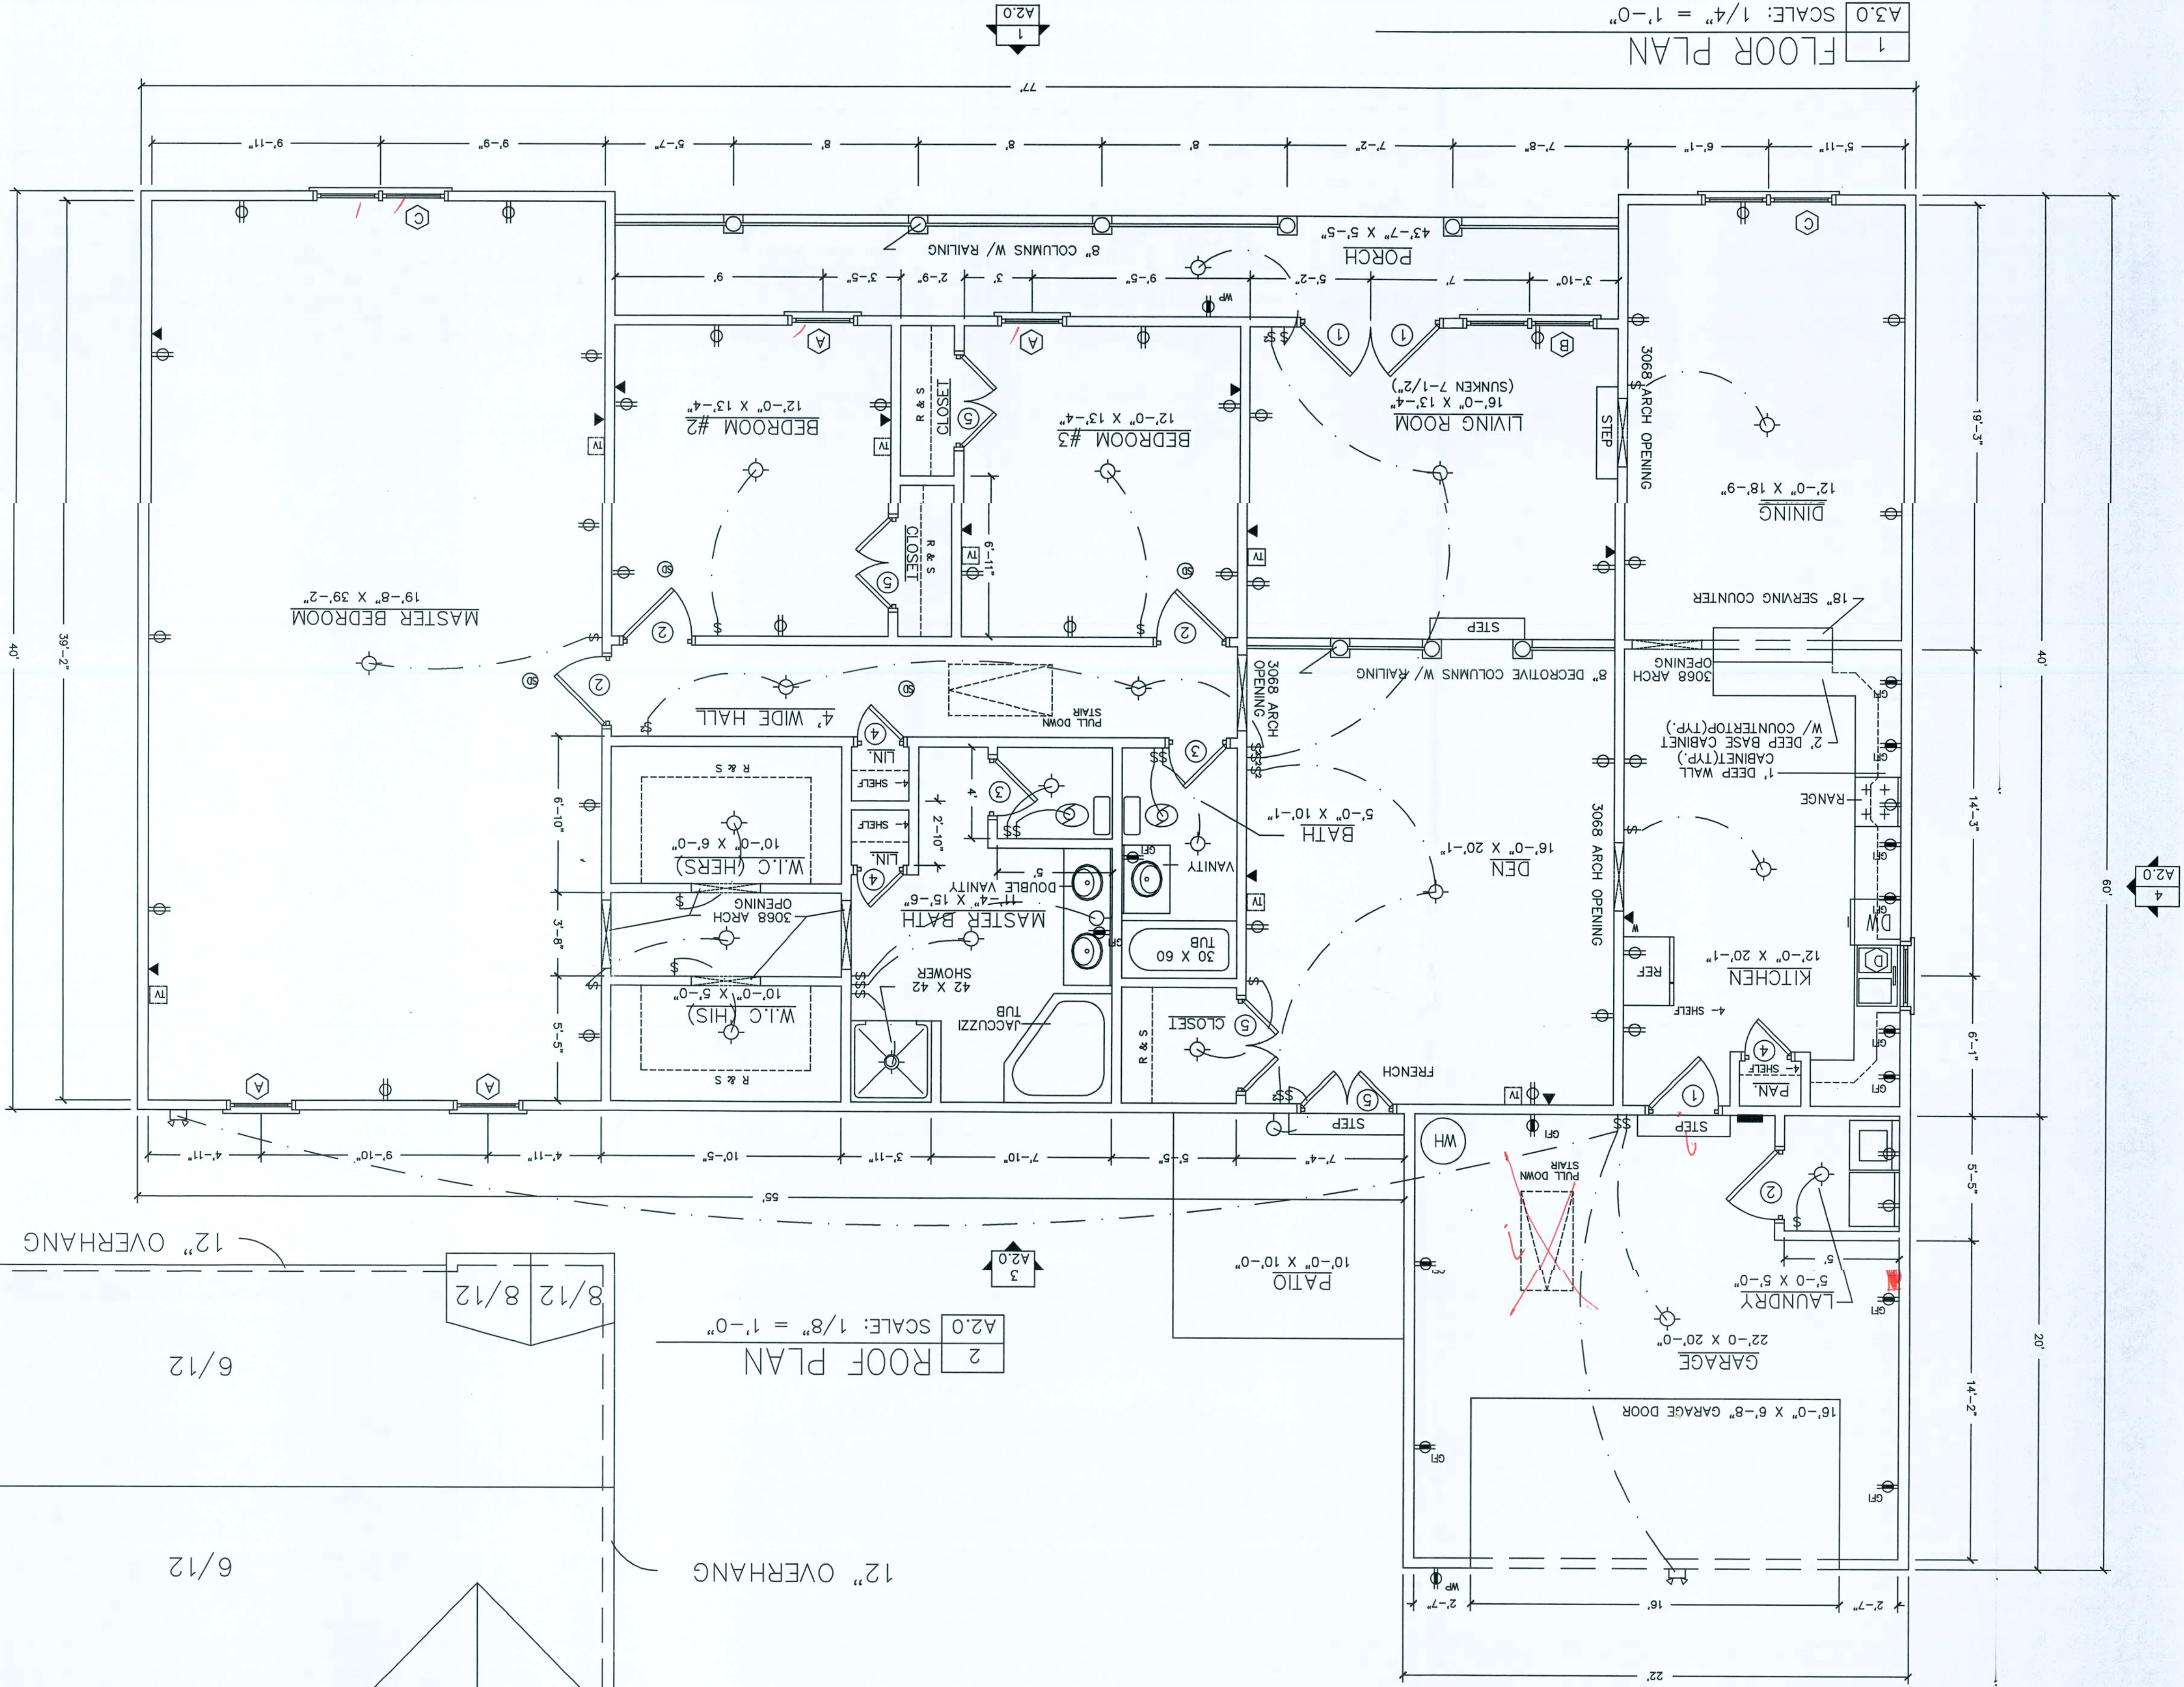

1
A3.0 SCALE: 1/4" = 1'-0"

