


[illegible]

7'-6"
8'-0"
1'-4"
10'-0"

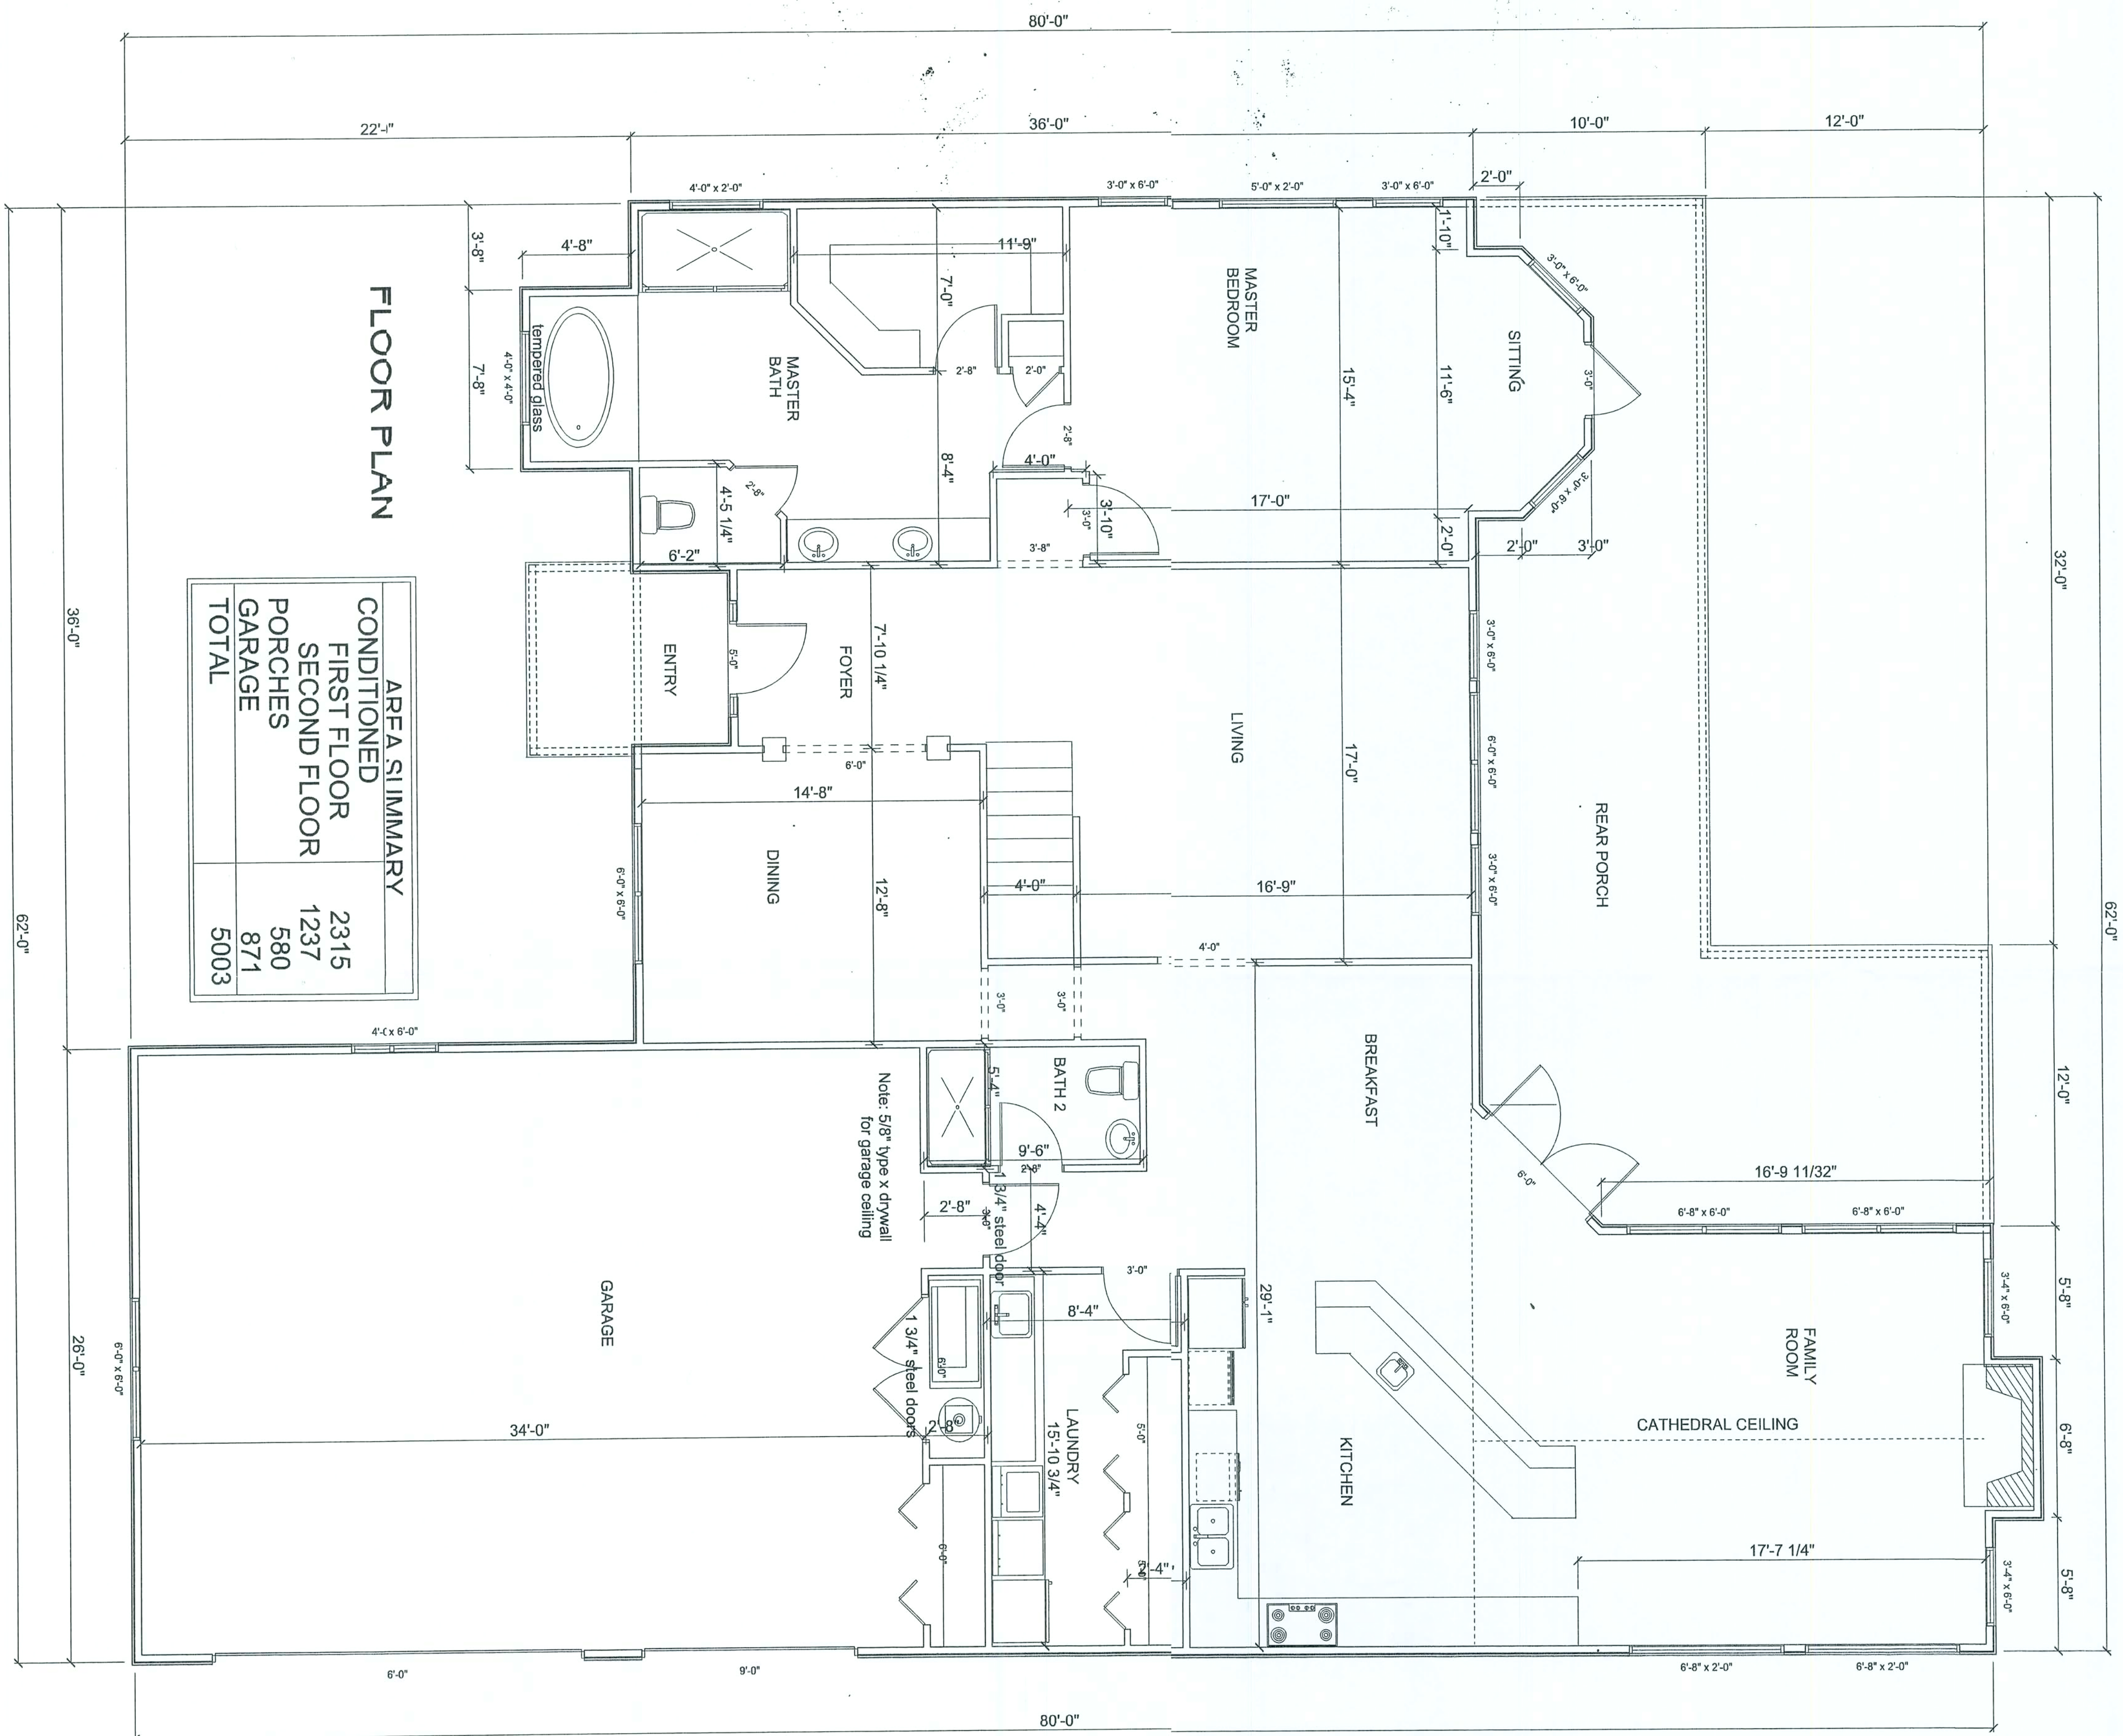

FRONT

7'-6"
8'-0"
1'-4"
10'-0"



REAR

REVISIONS

NOTES


A CUSTOM HOME FOR
MR. & MRS. PIERCE
MIKE TODD CONSTRUCTION
LAKE CITY FLA.




RESIDENTIAL DESIGN
MIKE TODD
129 NE COLBURN AVE
LAKE CITY FL
386 755 4387

JOB NUMBER

SHEET NUMBER

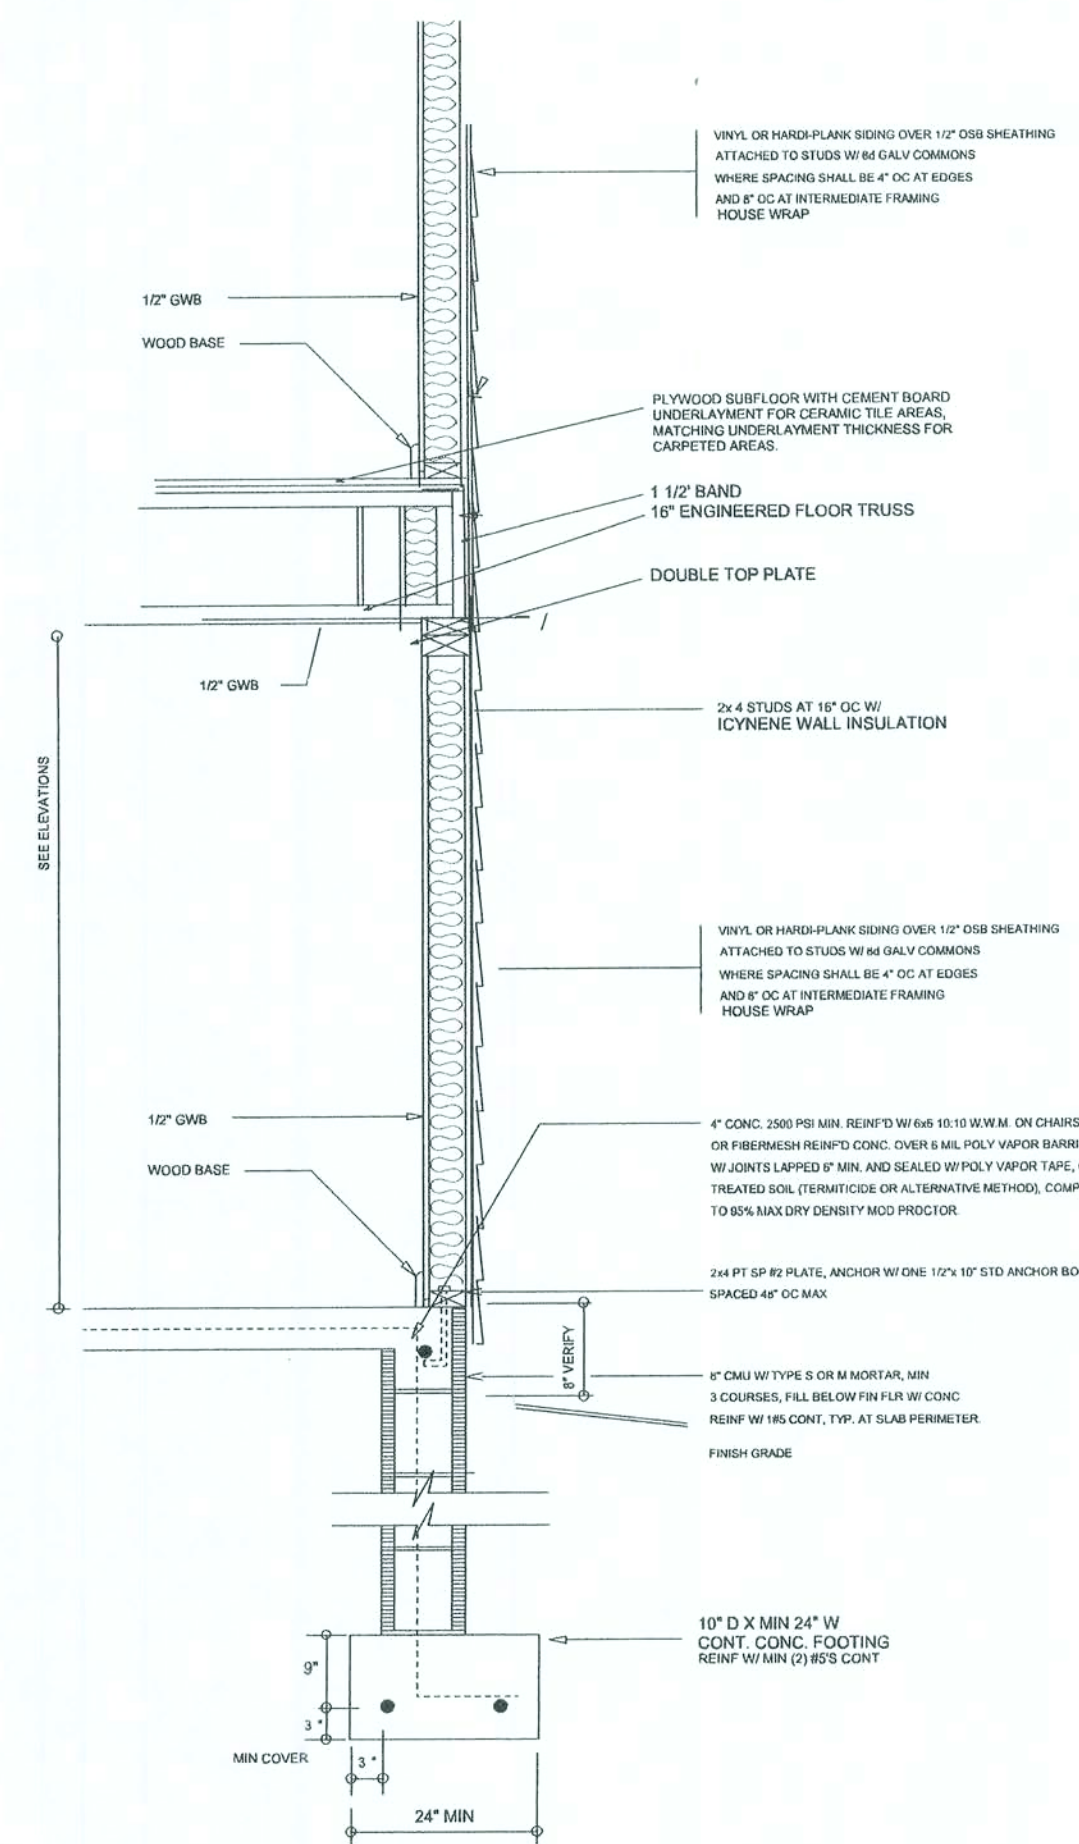

TYPICAL WALL SECTION
SCALE: 1" = 1'-0"

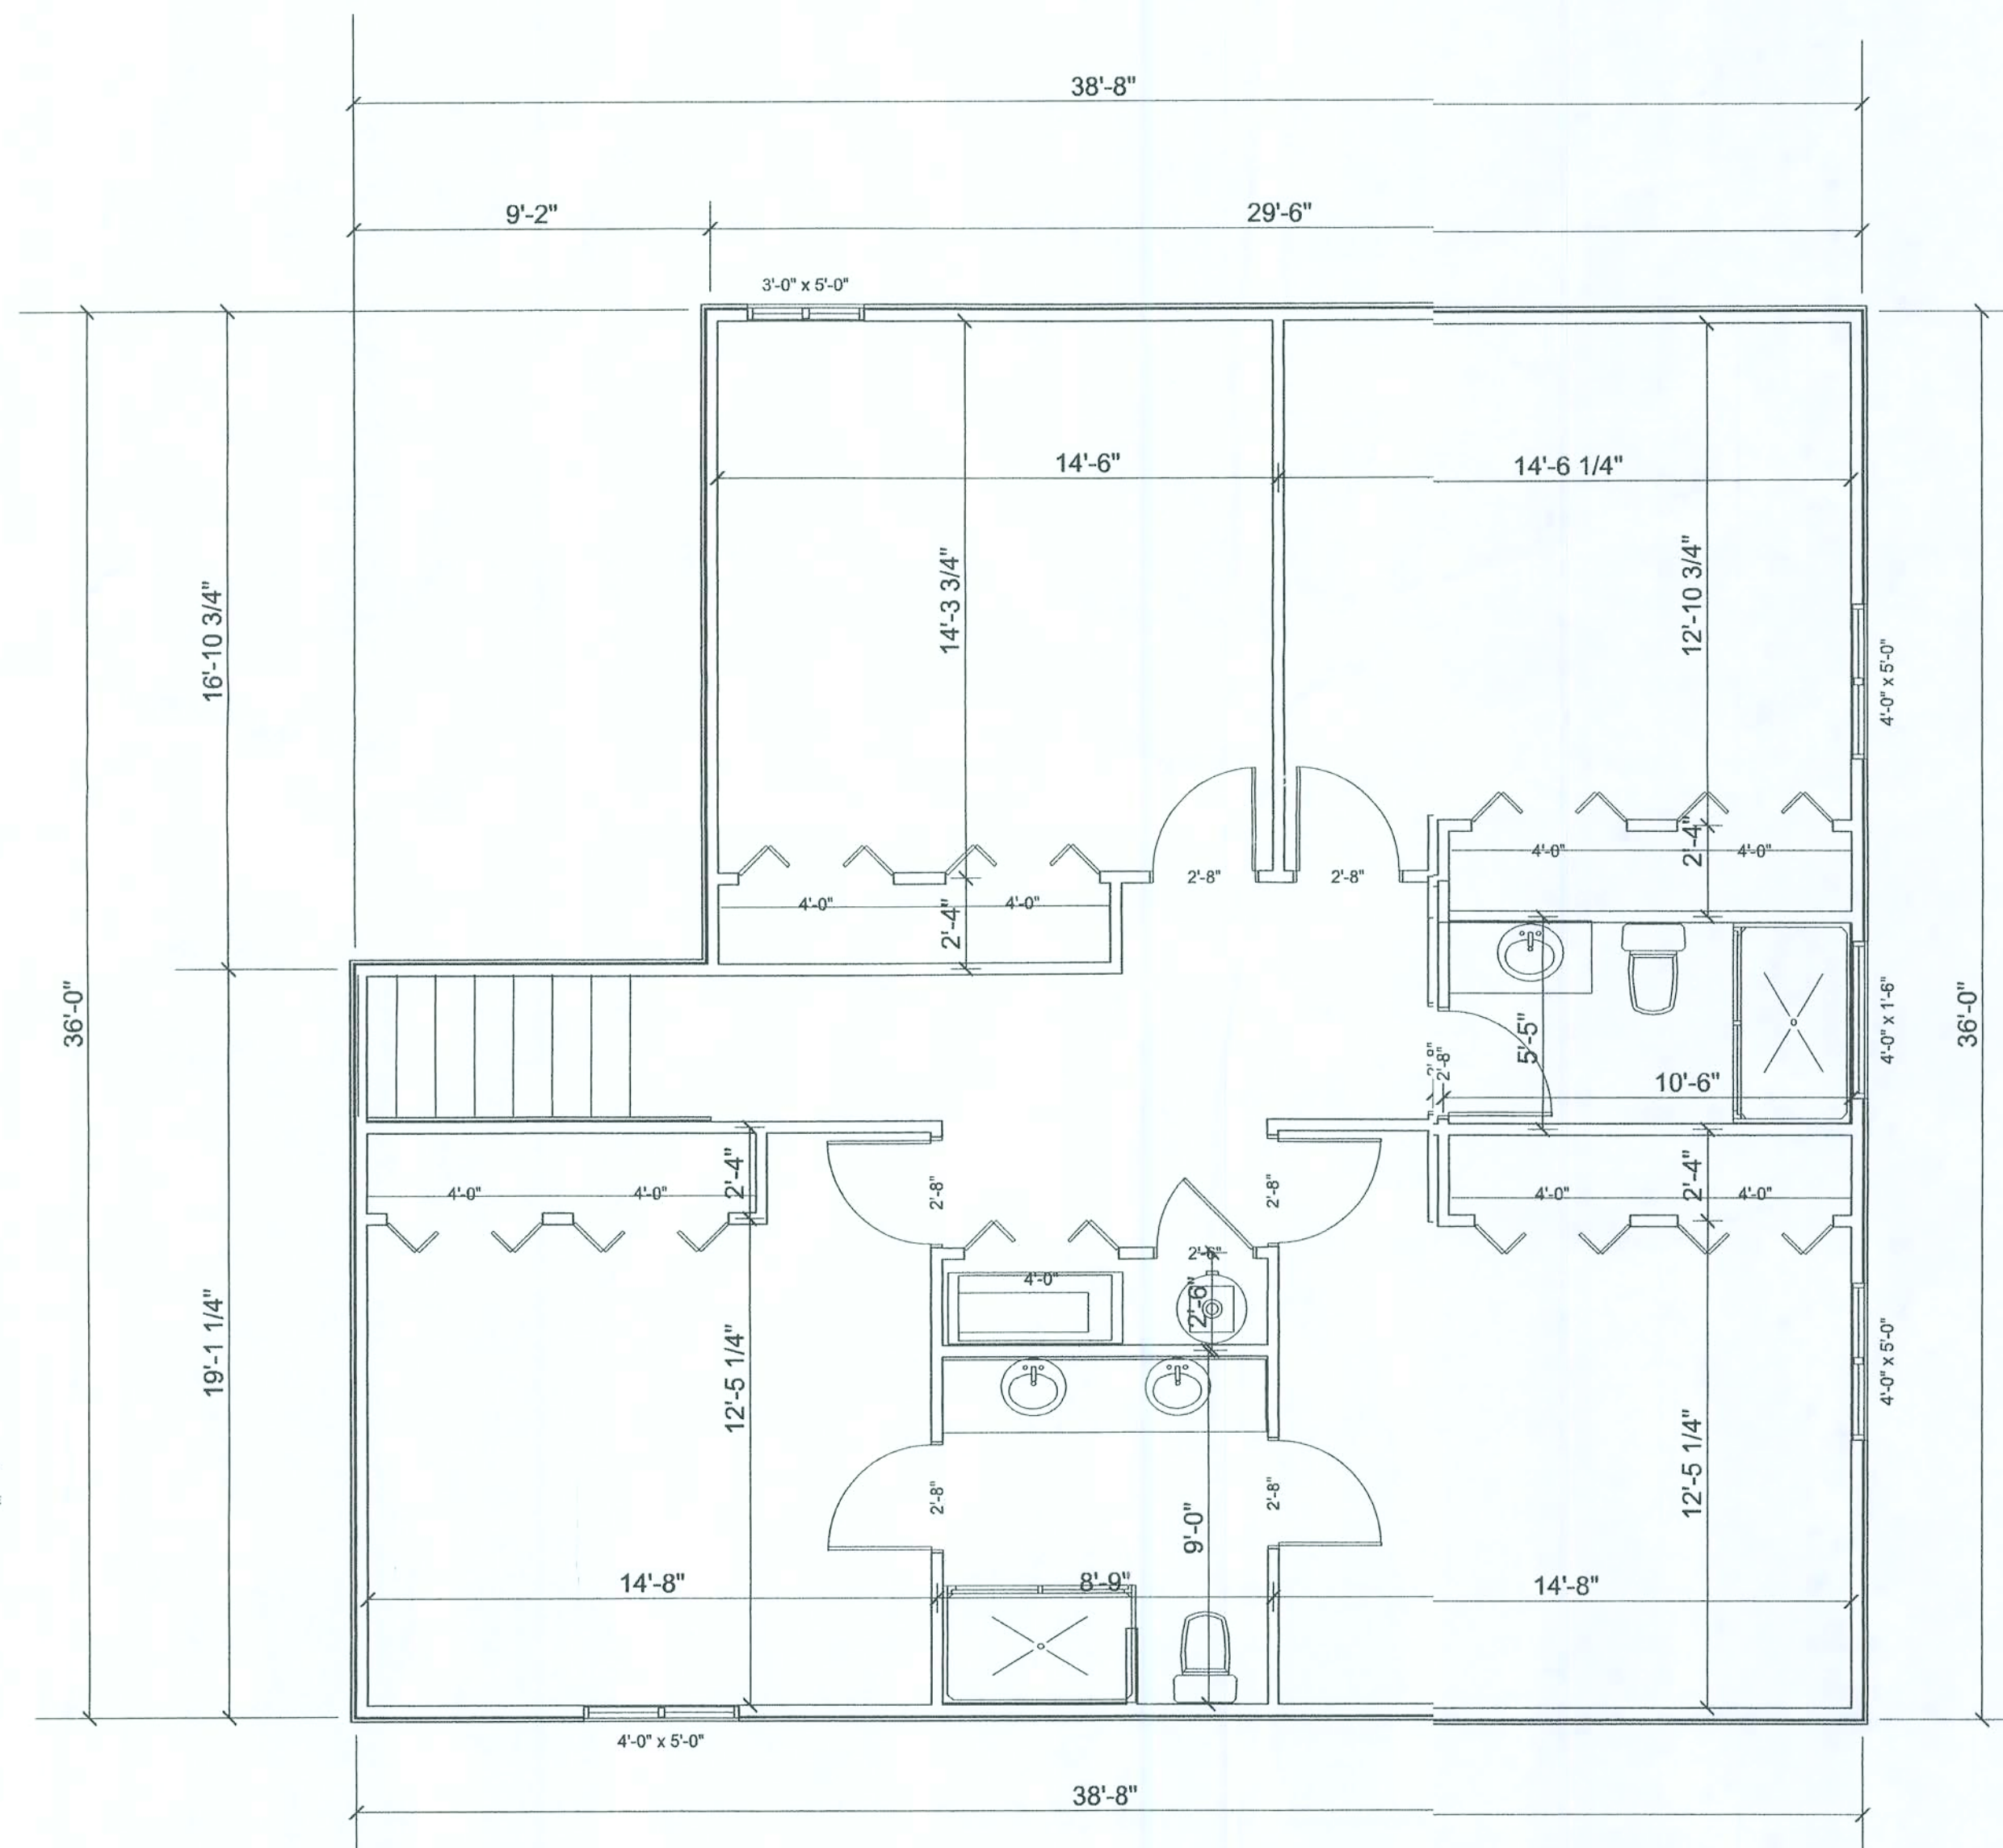


A CUSTOM HOME FOR
MR. & MRS. PIERCE
MIKE TODD CONSTRUCTION
LAKE CITY FLA.

REVISIONS	
NOTES	
A CUSTOM HOME FOR MR. & MRS. PIERCE MIKE TODD CONSTRUCTION LAKE CITY FLA.	
RESIDENTIAL DESIGN MIKE TODD 129 NE COLBURN AVE LAKE CITY FL 386 755 4367	
JOB NUMBER	
SHEET NUMBER	



REVISIONS	
NOTES	
A CUSTOM HOME FOR MR. & MRS. PIERCE MIKE TODD CONSTRUCTION LAKE CITY FLA.	
RESIDENTIAL DESIGN MIKE TODD 129 NE COLBURN AVE LAKE CITY FL 386 755 4387	
JOB NUMBER	
SHEET NUMBER	

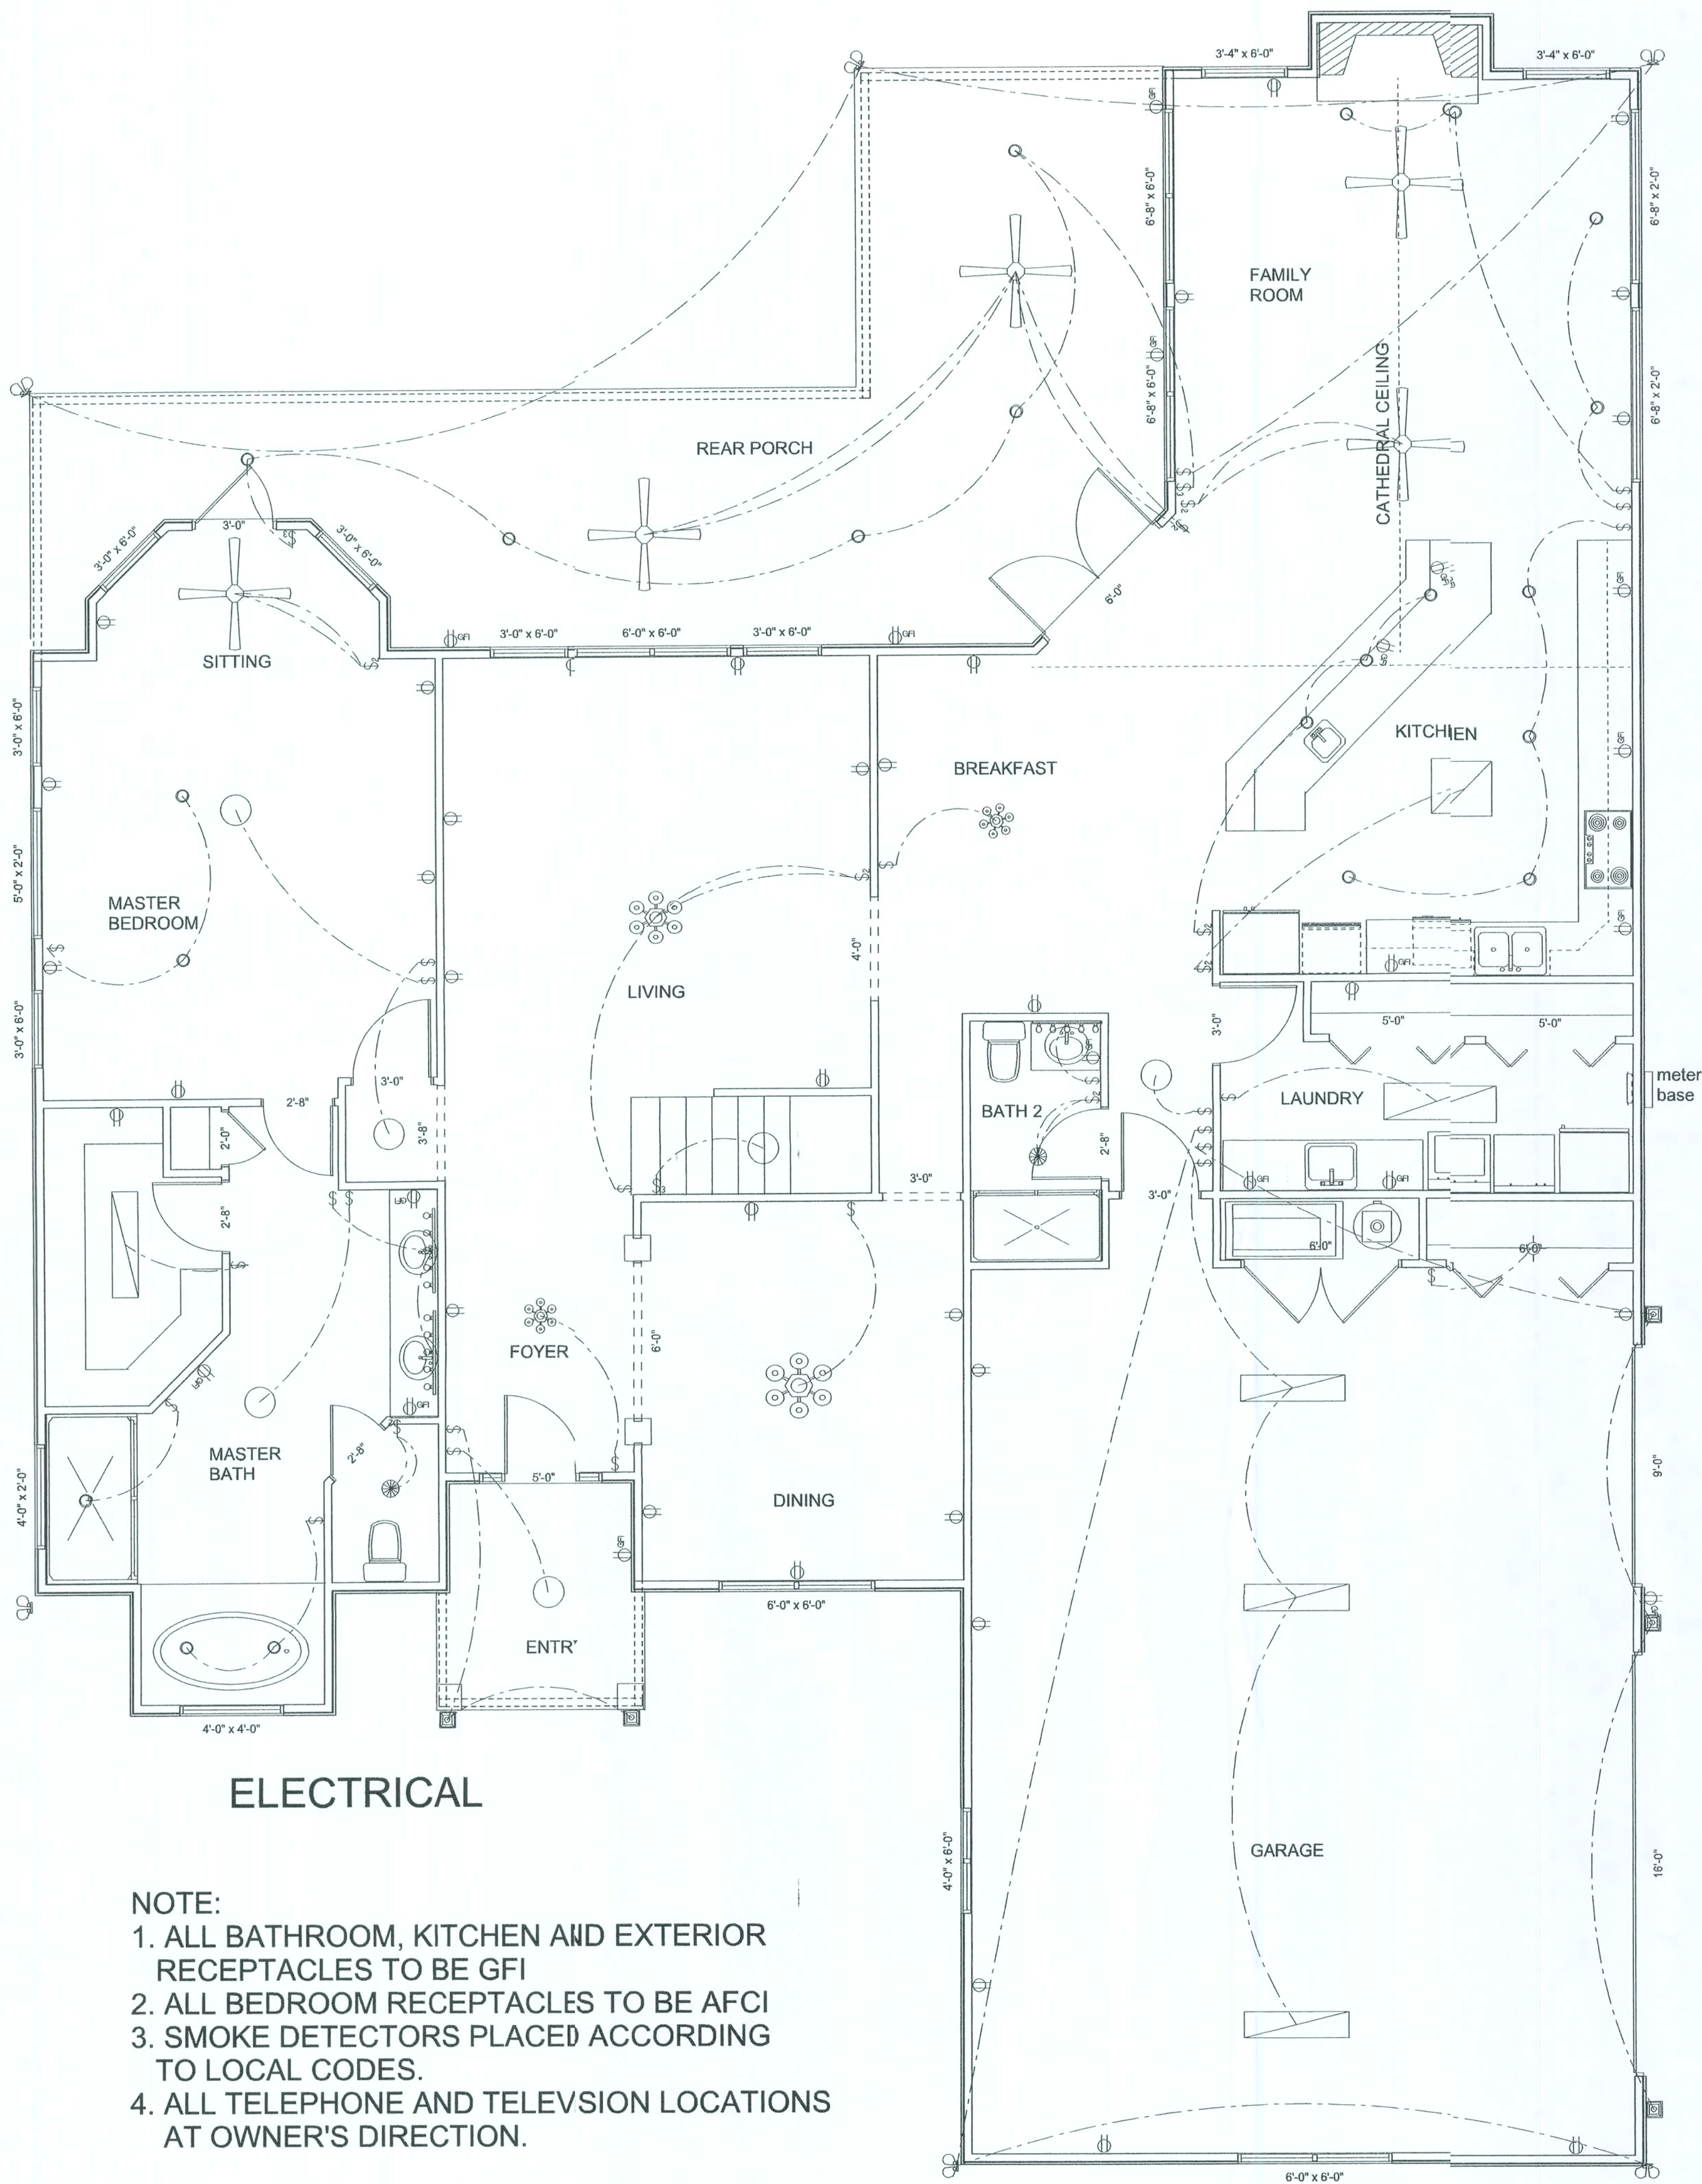

ELECTRICAL

NOTE:

1. ALL BATHROOM, KITCHEN AND EXTERIOR RECEPTACLES TO BE GFI
2. ALL BEDROOM RECEPTACLES TO BE AFCI
3. SMOKE DETECTORS PLACED ACCORDING TO LOCAL CODES.
4. ALL TELEPHONE AND TELEVISION LOCATIONS AT OWNER'S DIRECTION.

REVISIONS


NOTES

A CUSTOM HOME FOR
MR. & MRS. PIERCE
MIKE TODD CONSTRUCTION
LAKE CITY FLA.

RESIDENTIAL DESIGN
MIKE TODD
128 NE COLBURN AVE
LAKE CITY FL
386 755 4387

JOB NUMBER

SHEET NUMBER

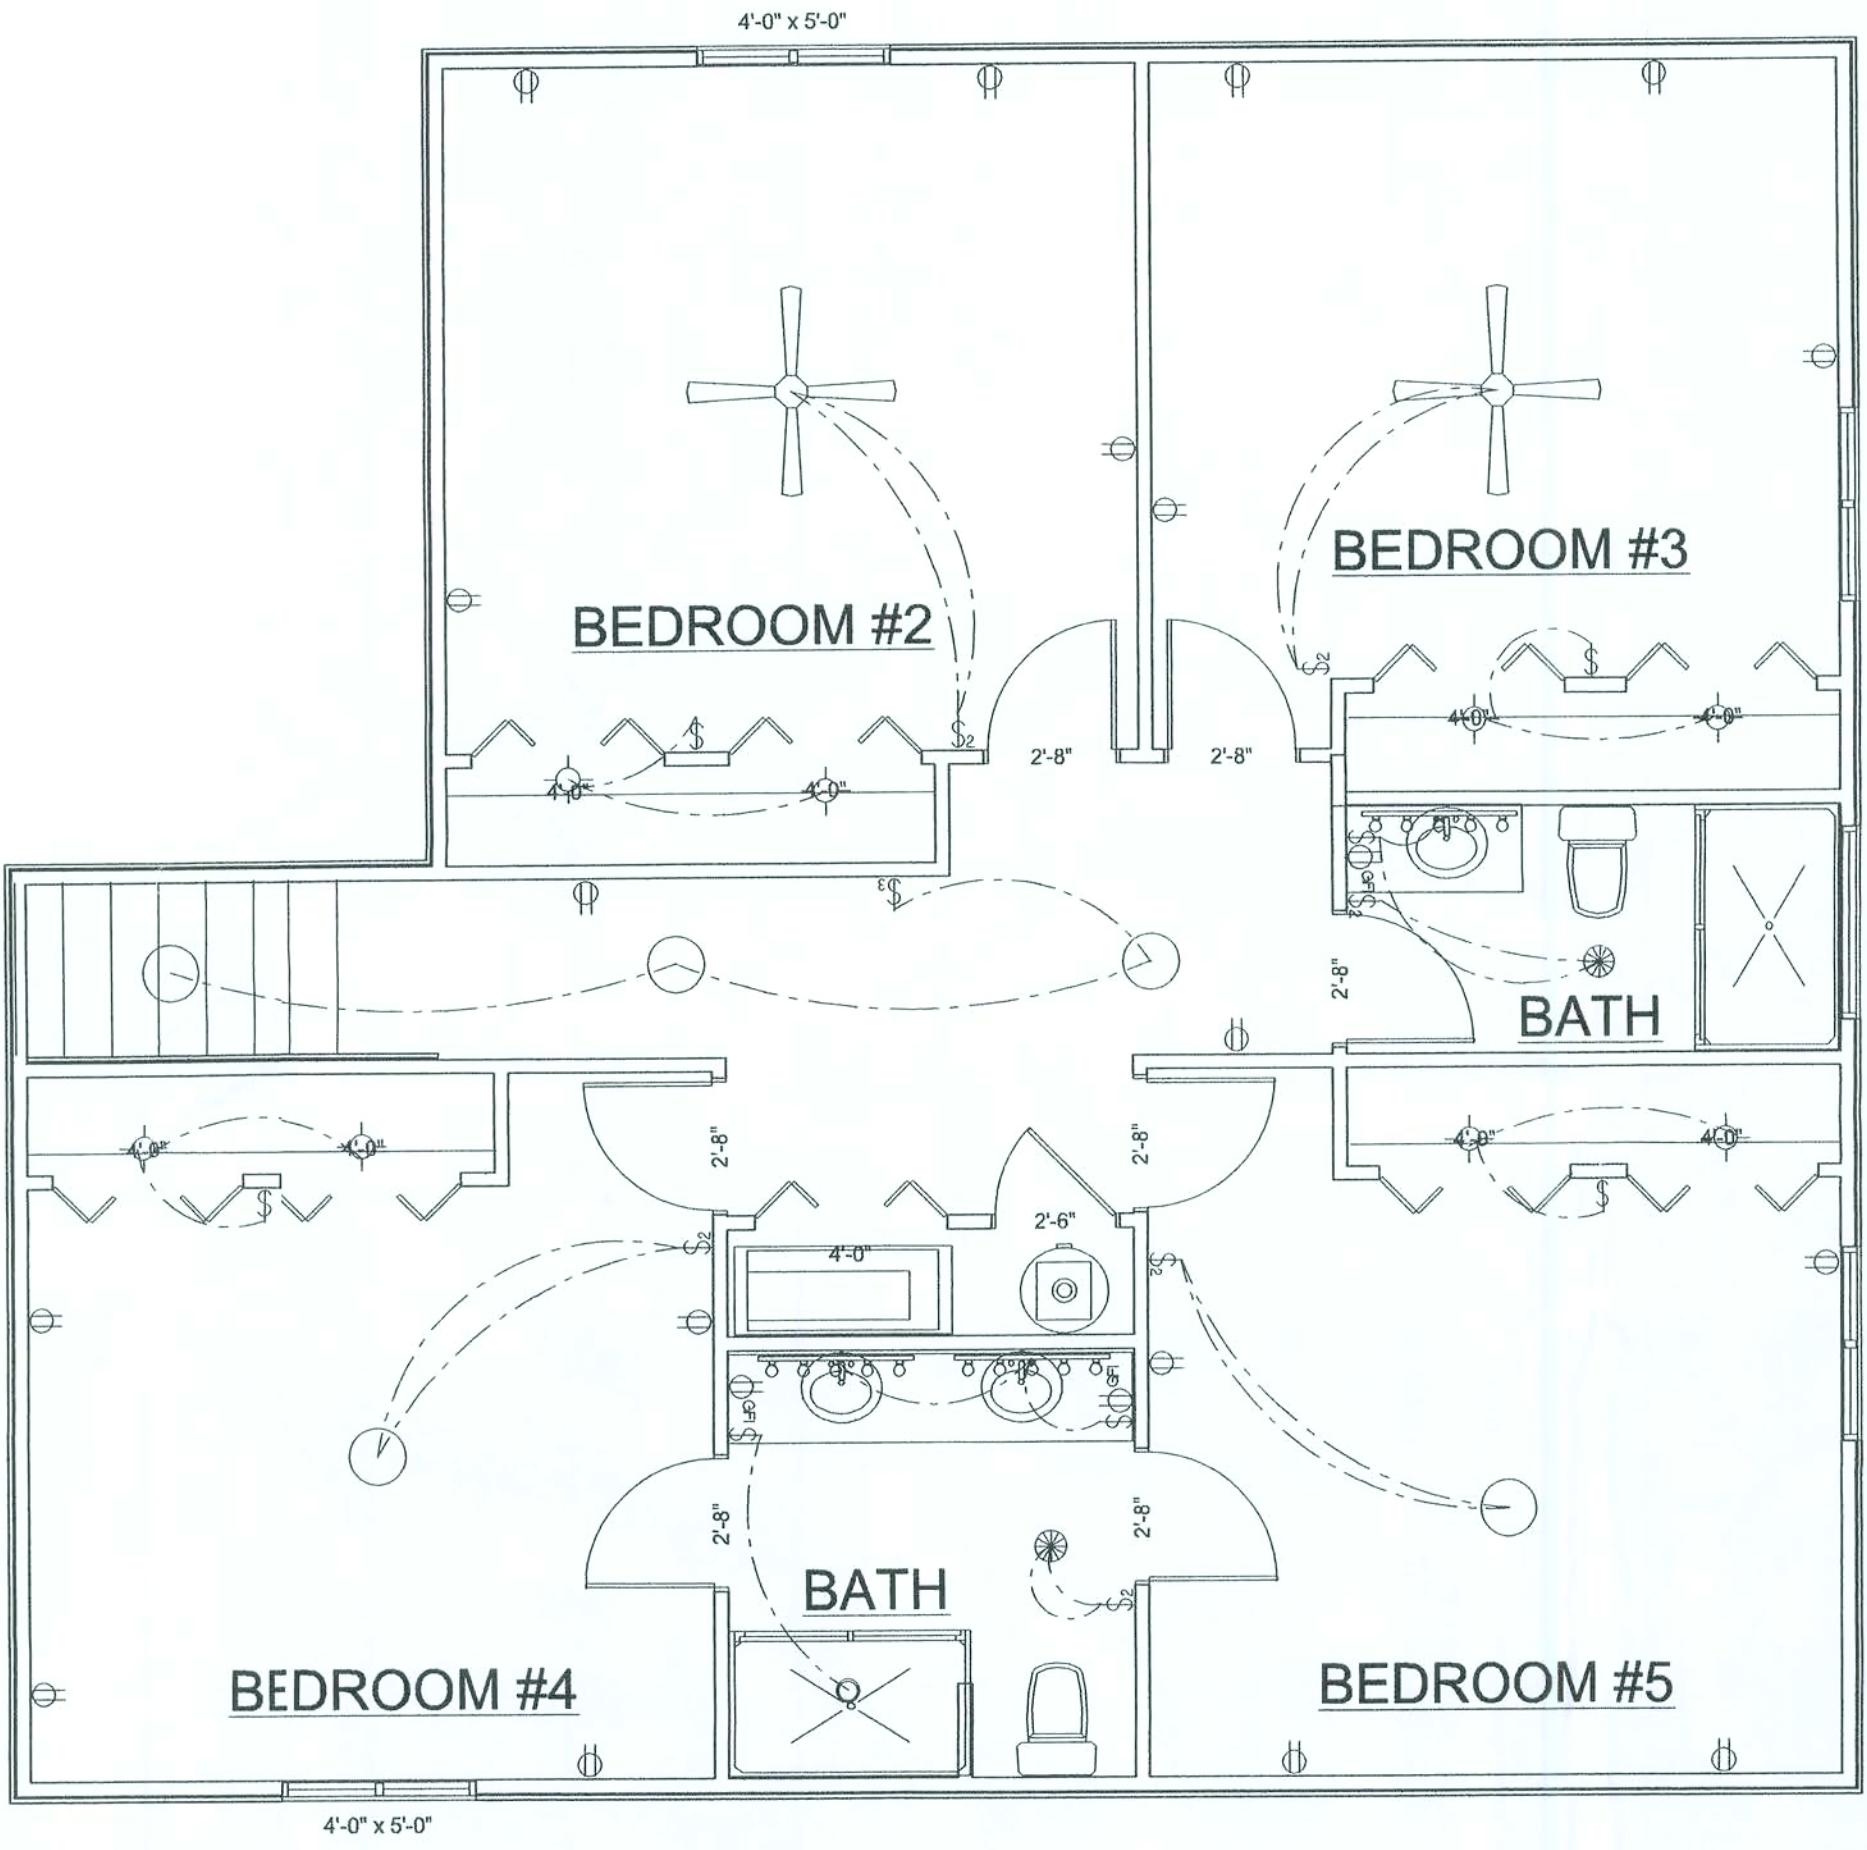


ELECTRICAL
SECOND FLOOR

REVISIONS
NOTES
A CUSTOM HOME FOR MR. & MRS. PIERCE MIKE TODD CONSTRUCTION LAKE CITY FLA.
RESIDENTIAL DESIGN MIKE TODD 129 NE COLBURN AVE LAKE CITY FL 386 755 4387
JOB NUMBER
SHEET NUMBER


	REVISIONS
NOTES	
A CUSTOM HOME FOR MR. & MRS. PIERCE MIKE TODD CONSTRUCTION LAKE CITY FLA.	
RESIDENTIAL DESIGN MIKE TODD 129 NE COLBURN AVE LAKE CITY FL 386 756-4387	
JOB NUMBER	
SHEET NUMBER	

REVISIONS


SOFTPLAN
 ARCHITECTURAL DESIGN SOFTWARE

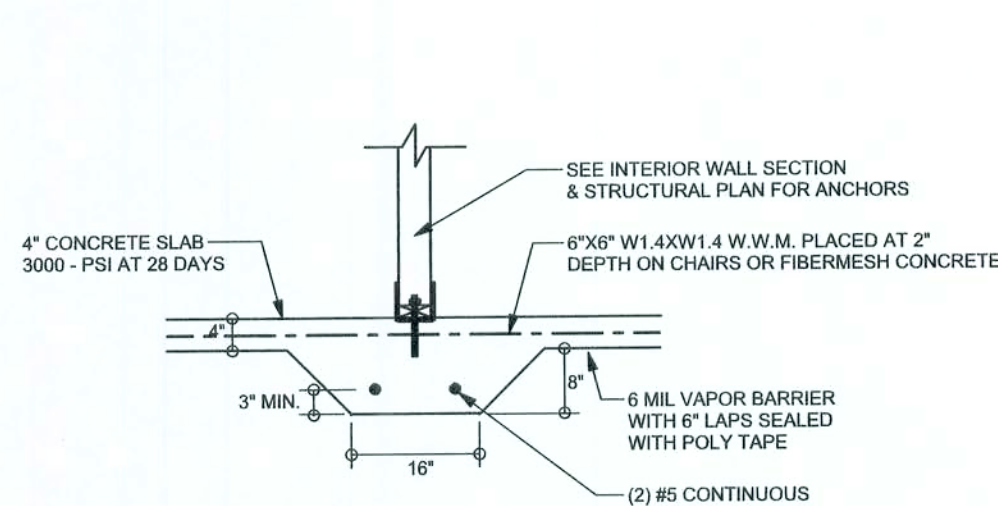


F2
S-2 INTERIOR BEARING FOOTING
 SCALE: 1/2" = 1'-0"

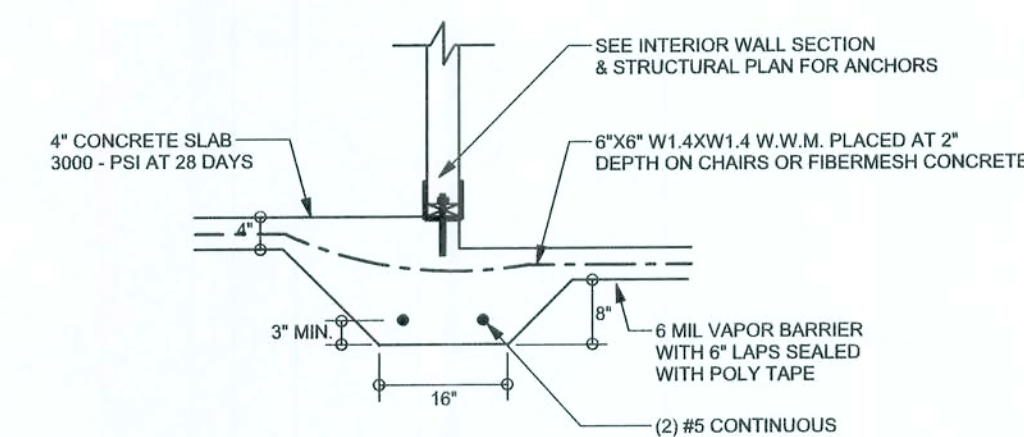


F3
S-2 INTERIOR BEARING STEP FOOTING
 SCALE: 1/2" = 1'-0"

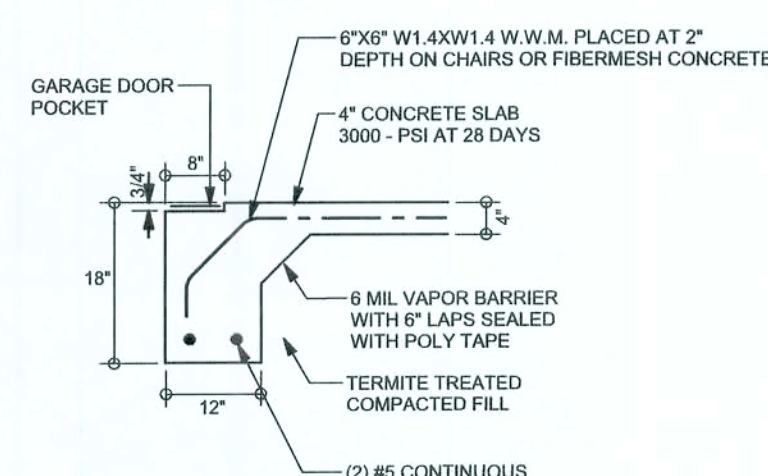


F4
S-2 GARAGE DOOR FOOTING
 SCALE: 1/2" = 1'-0"

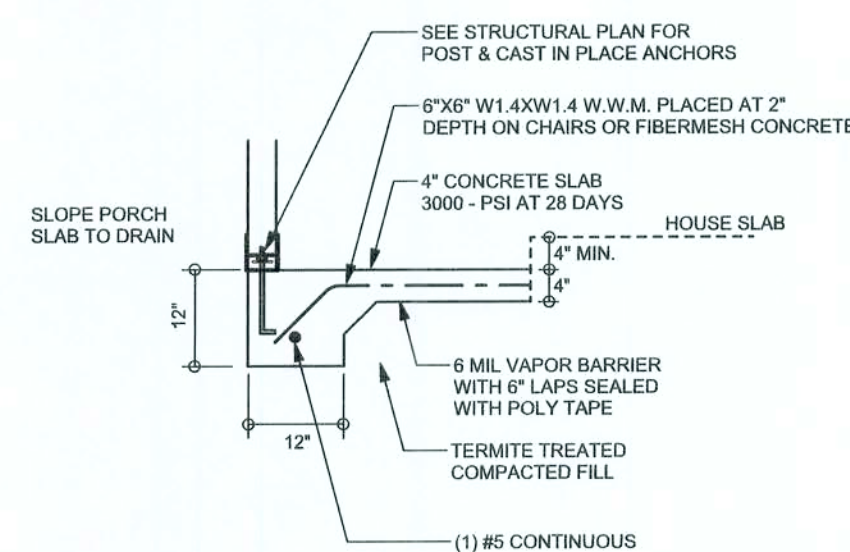


F5
S-2 PORCH FOOTING
 SCALE: 1/2" = 1'-0"

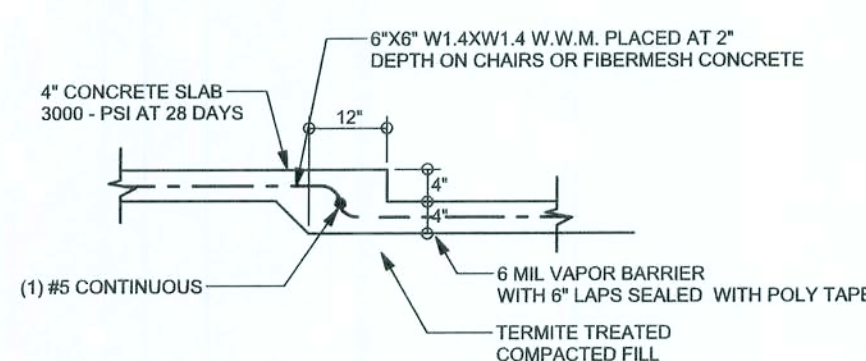


F6
S-2 TYPICAL NON - BEARING STEP FOOTING
 SCALE: 1/2" = 1'-0"

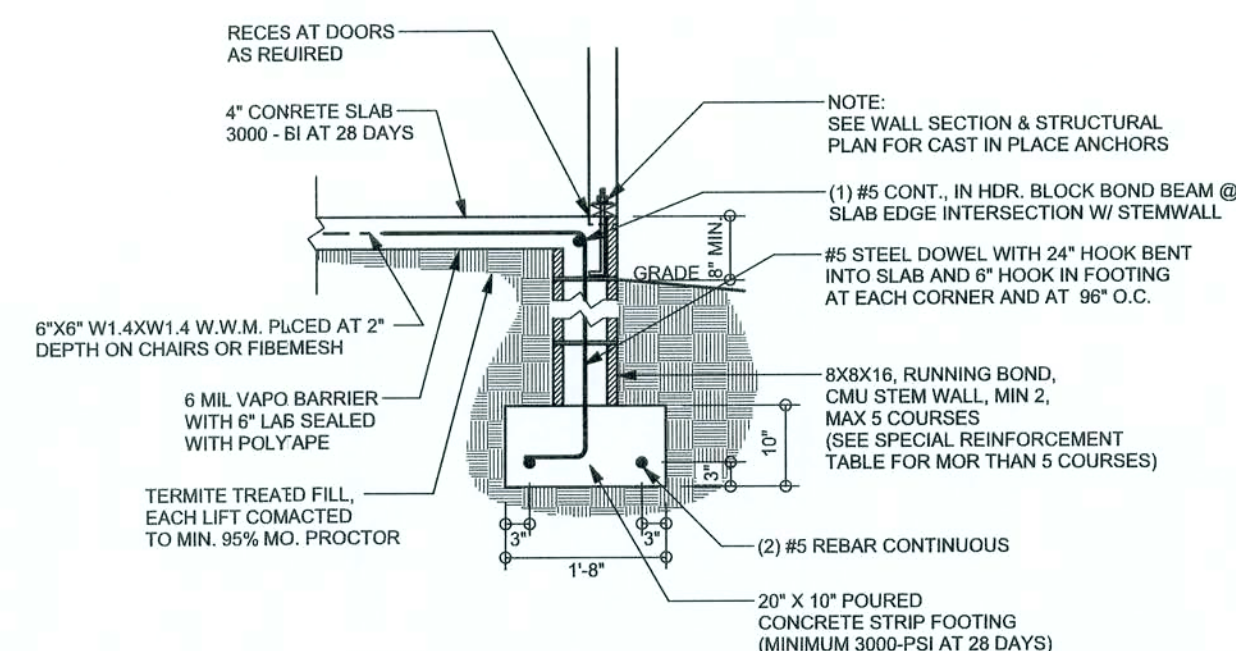

F9
S-2 STEM WALL FOOTING
 SCALE: 1/2" = 1'-0"

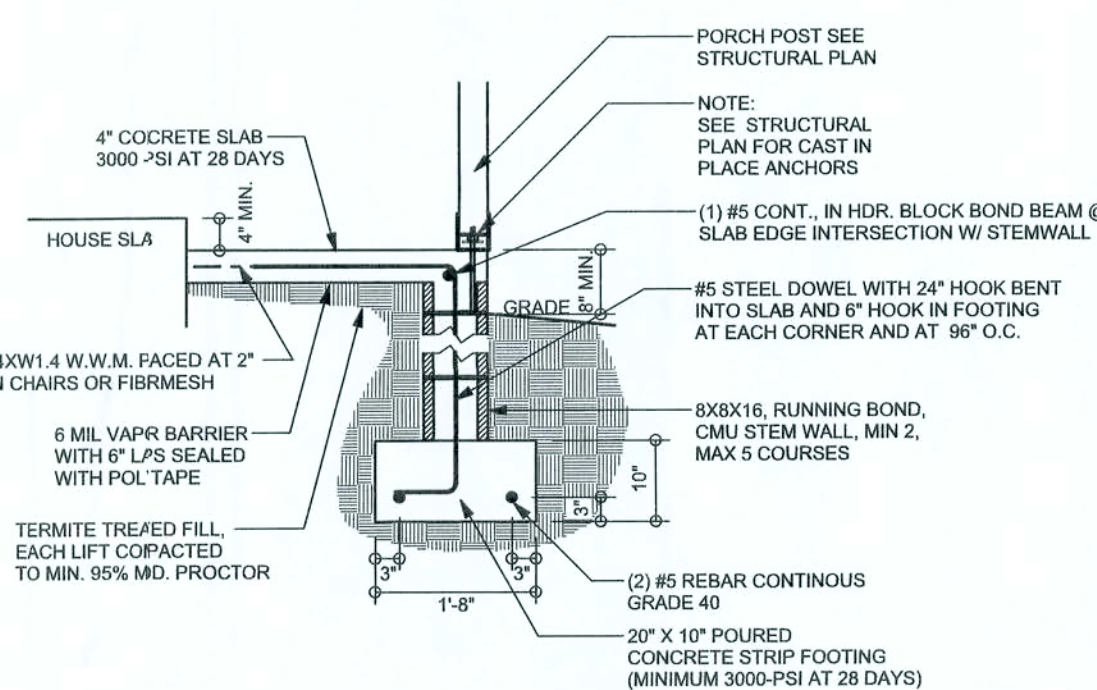

F12
S-2 ALT. STEM WALL PORCH FOOTING
 SCALE: 1/2" = 1'-0"

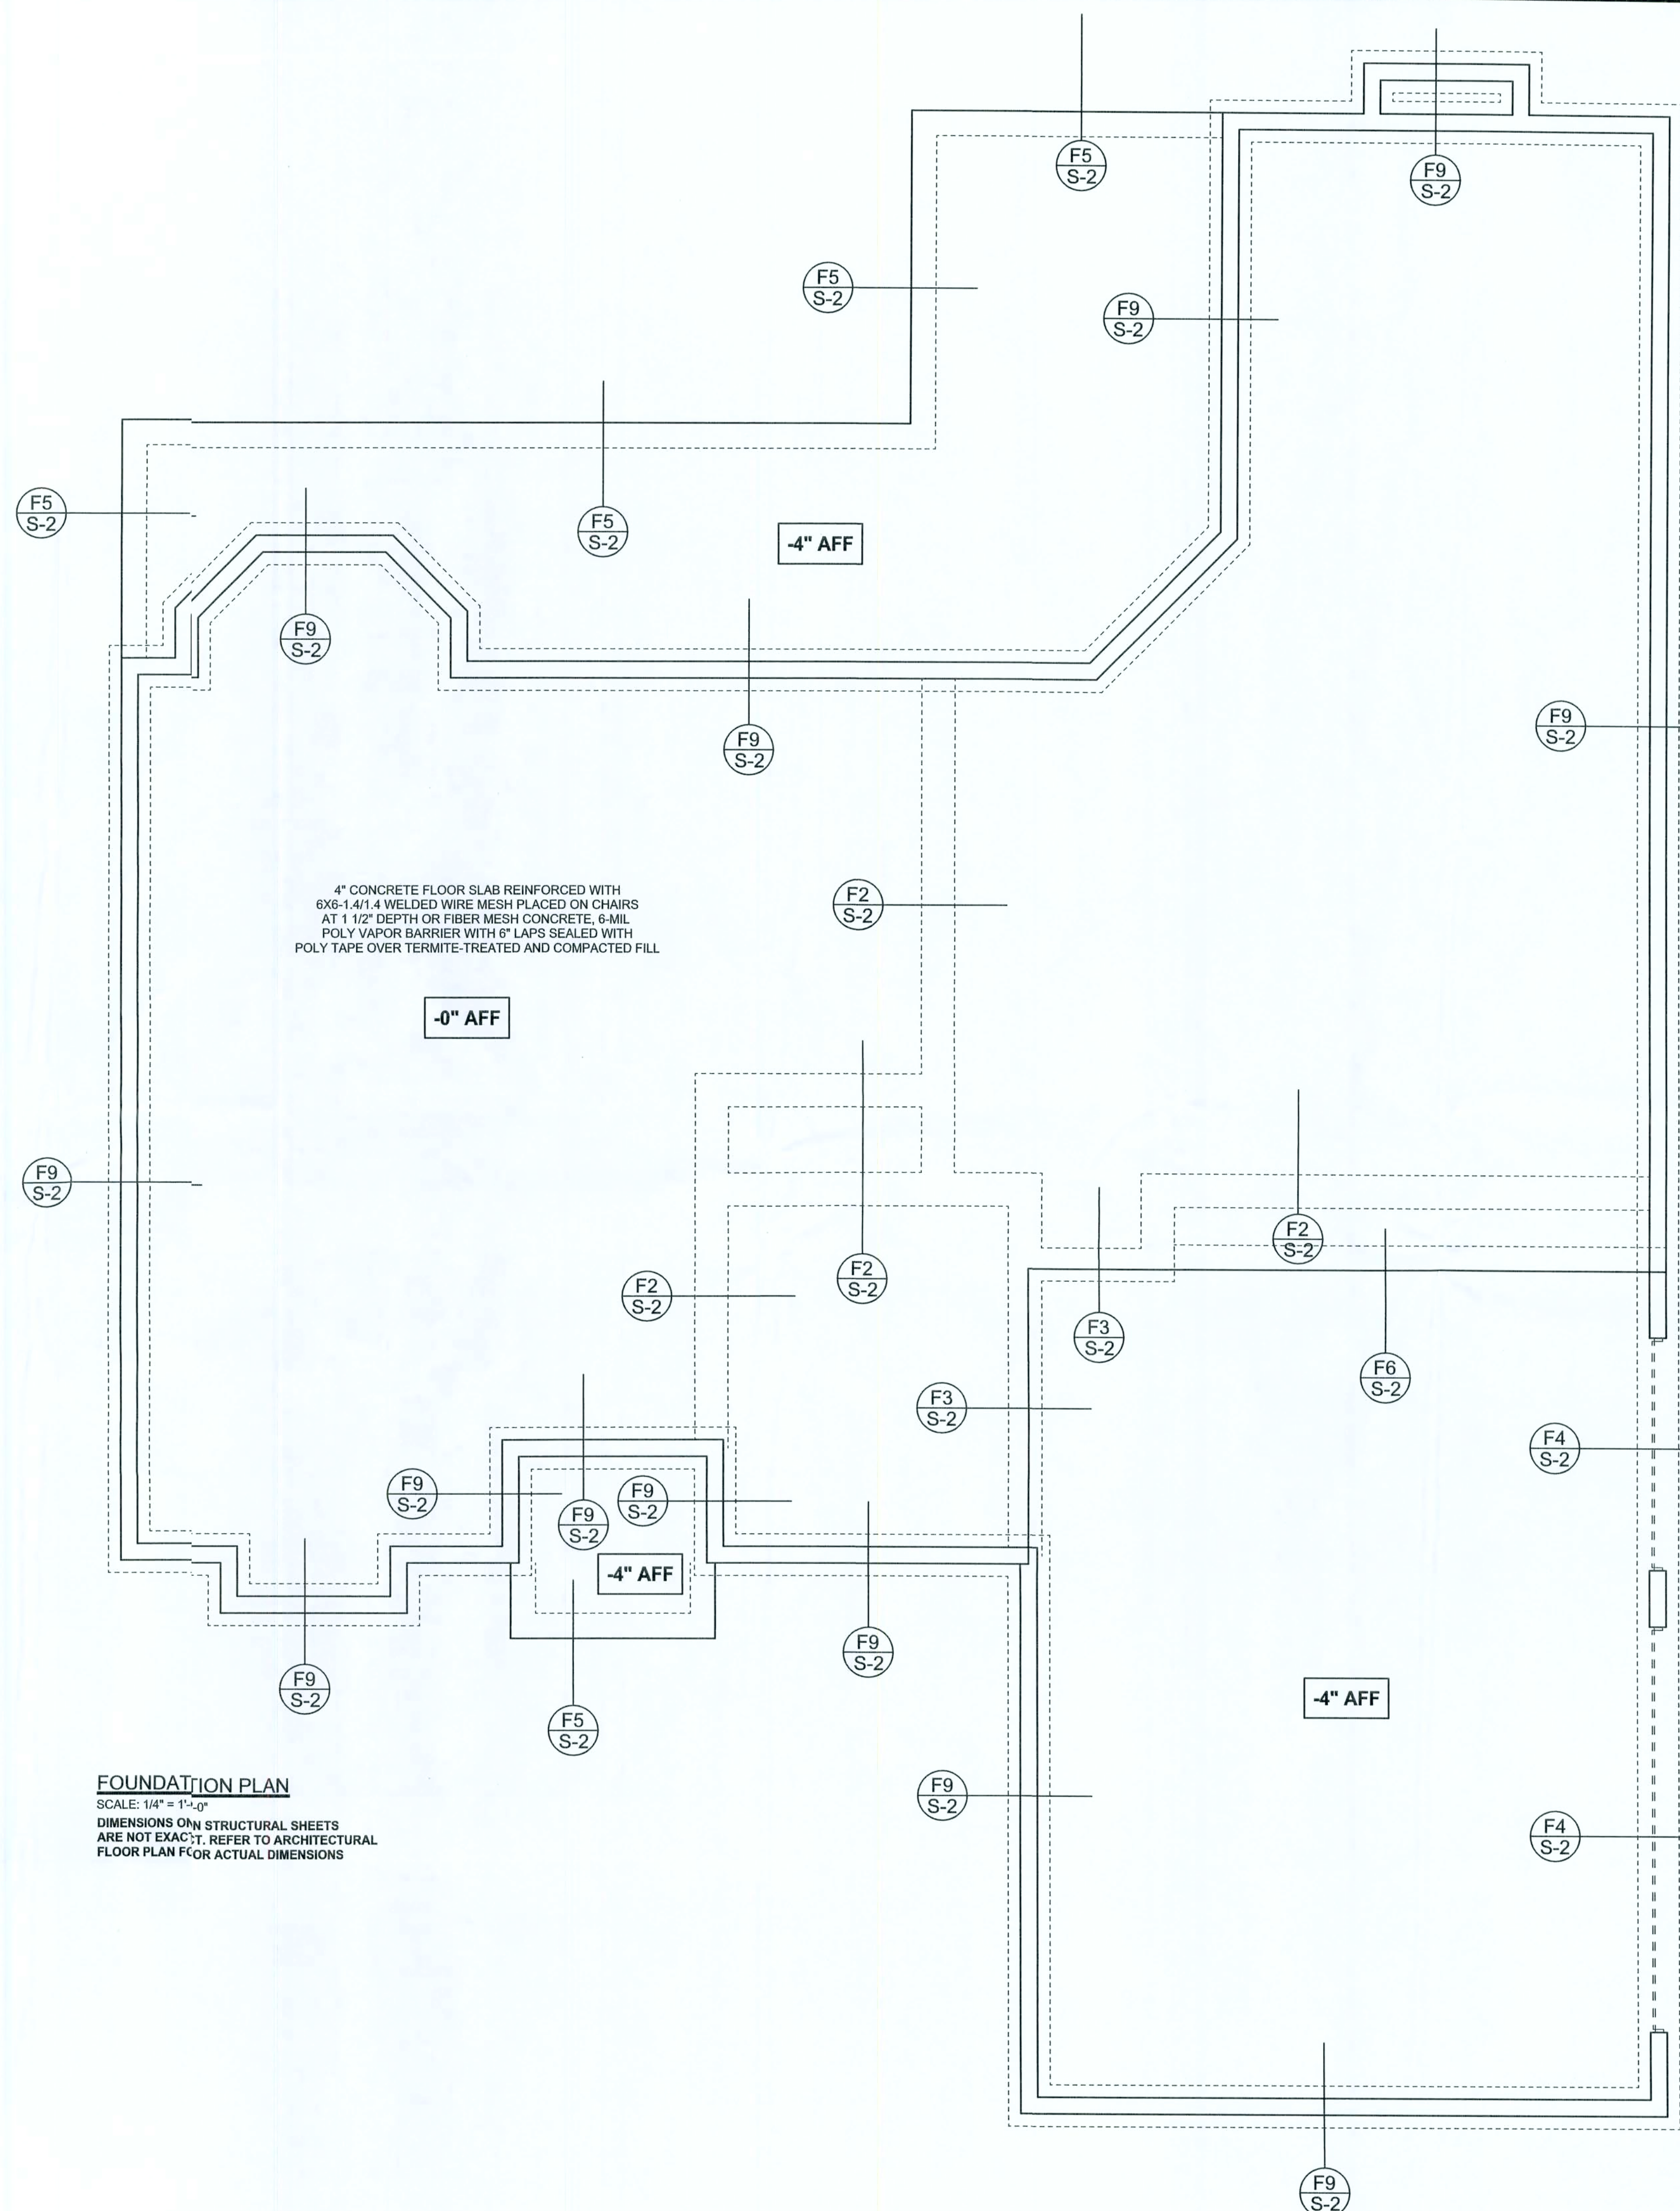

FOUNDATION PLAN
 SCALE: 1/4" = 1'-0"
 DIMENSIONS ON STRUCTURAL SHEETS
 ARE NOT EXACT. REFER TO ARCHITECTURAL
 FLOOR PLAN FOR ACTUAL DIMENSIONS

WINDLOAD ENGINEER: Mark Dsoway,
 PE No. 53915, POE 688, Lake City, FL
 32056, 386-754-548

DIMENSIONS:
 Stated dimensions supersede scaled
 dimensions. Refer all questions to
 Mark Dsoway, P.E. for resolution.
 Do not proceed without clarification.

COPYRIGHTS AND PROPERTY RIGHTS:
 Mark Dsoway, P.E. hereby expressly reserves
 its common law copyrights and property right in
 these instruments if service. This document is
 not to be reproduced, altered or copied in any
 form or manner without first the express written
 permission and consent of Mark Dsoway.

CERTIFICATION: I hereby certify that I have
 examined this plan and that the applicable
 portions of the plan relating to wind engineering
 comply with section F301.2.1, Florida building
 code residential 204, to the best of my
 knowledge.

LIMITATION: This design is valid for one
 building, at specified location.

MARK DSOWAY
 I.E. 53915

 SEAL

Mike Todd
 Construction

Pierce Residence

ADDRESS:
 570 SV Nursery Rd.
 Lake City, Florida 32025

Mark Dsoway P.E.
 P.O. Box 868
 Lake City, Florida 32056
 Phone: (386) 754 - 5419
 Fax: (386) 269 - 4871

PRINTED DATE:
 August 01, 2006

DRAWN BY: STRUCTURAL BY:
 David Dsoway

FINALS DATE:
 01 / Aug / 06

JOB NUMBER:
 05223


DRAWING NUMBER

S-2


OF 3 SHEETS

REVISIONS


SOFTPLAN
ARCHITECTURAL DESIGN SOFTWARE

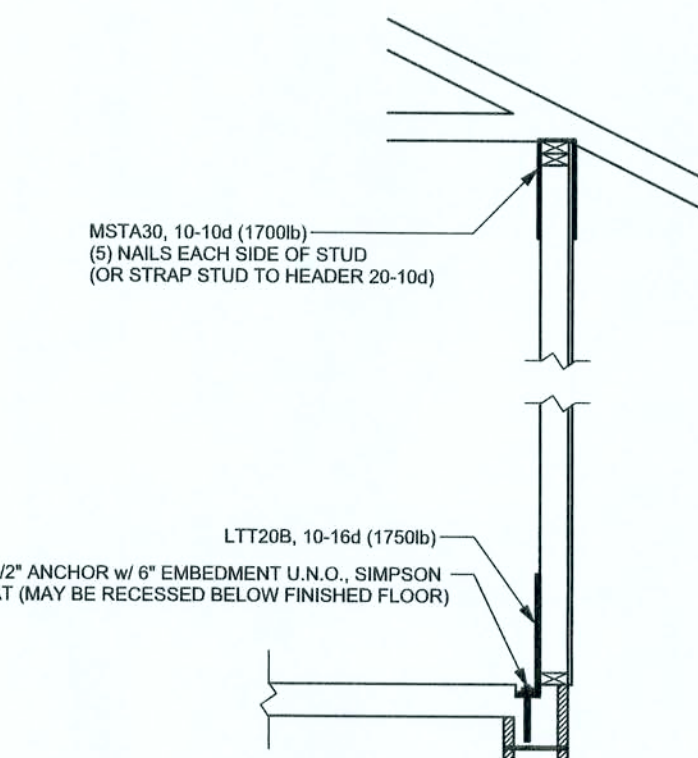


ALTERNATE WALL TIE CONNECTION WHERE
THREADED ROD CANNOT BE PLACED IN WALL
SCALE: 1/2" = 1'-0"

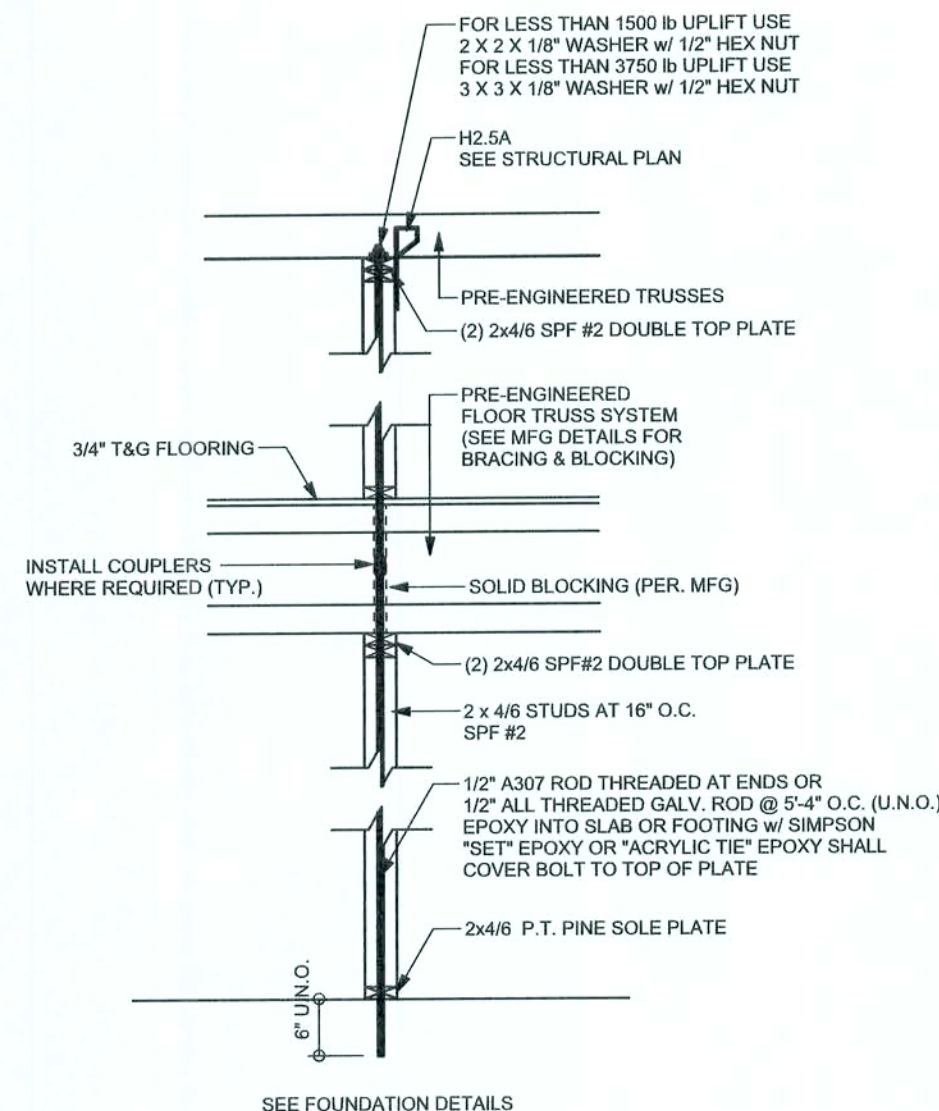

TWO STORY INTERIOR BEARING WALL
SCALE: 1/2" = 1'-0"

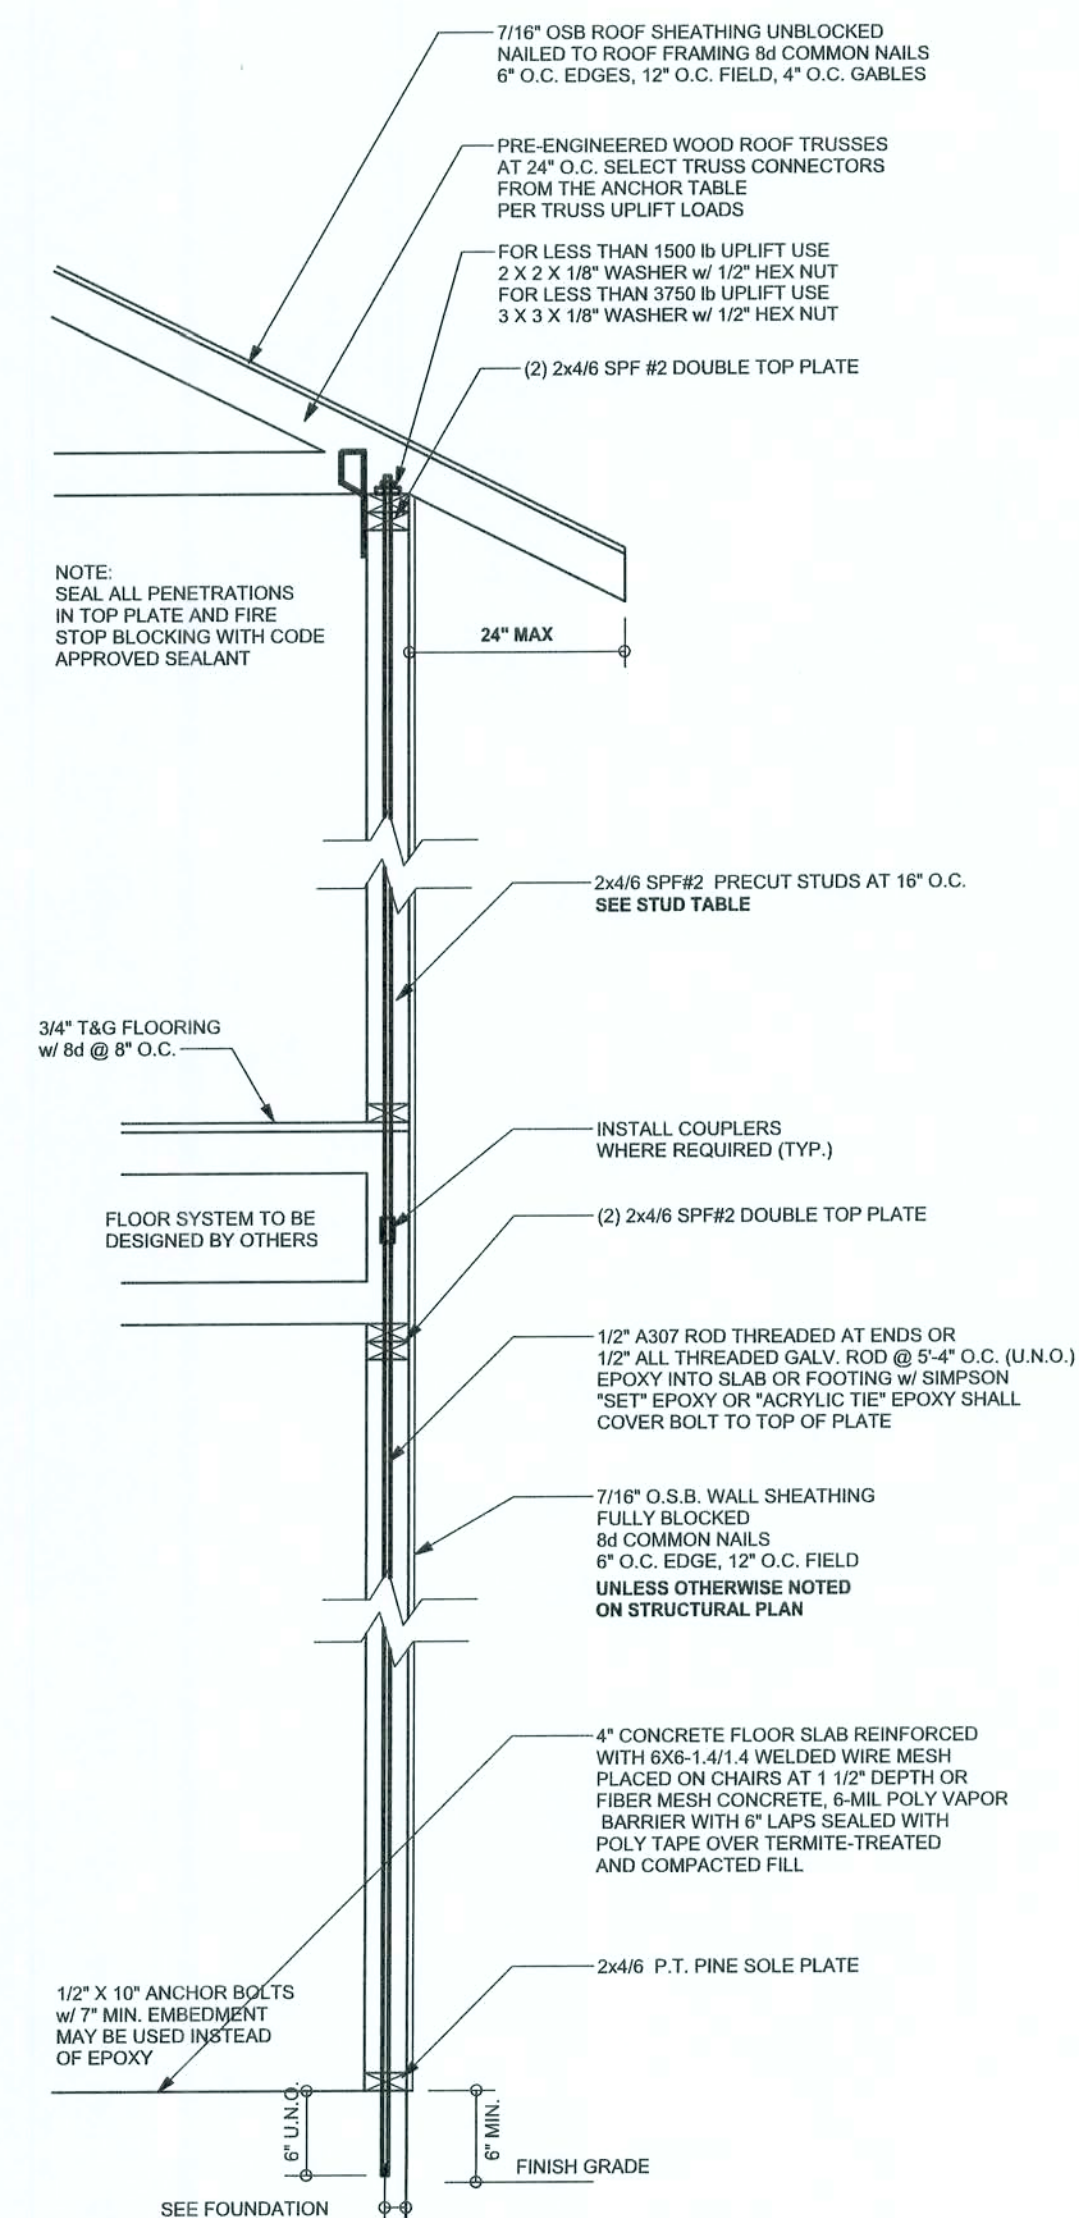

TWO STORY WALL SECTION
SCALE: 3/4" = 1'-0"

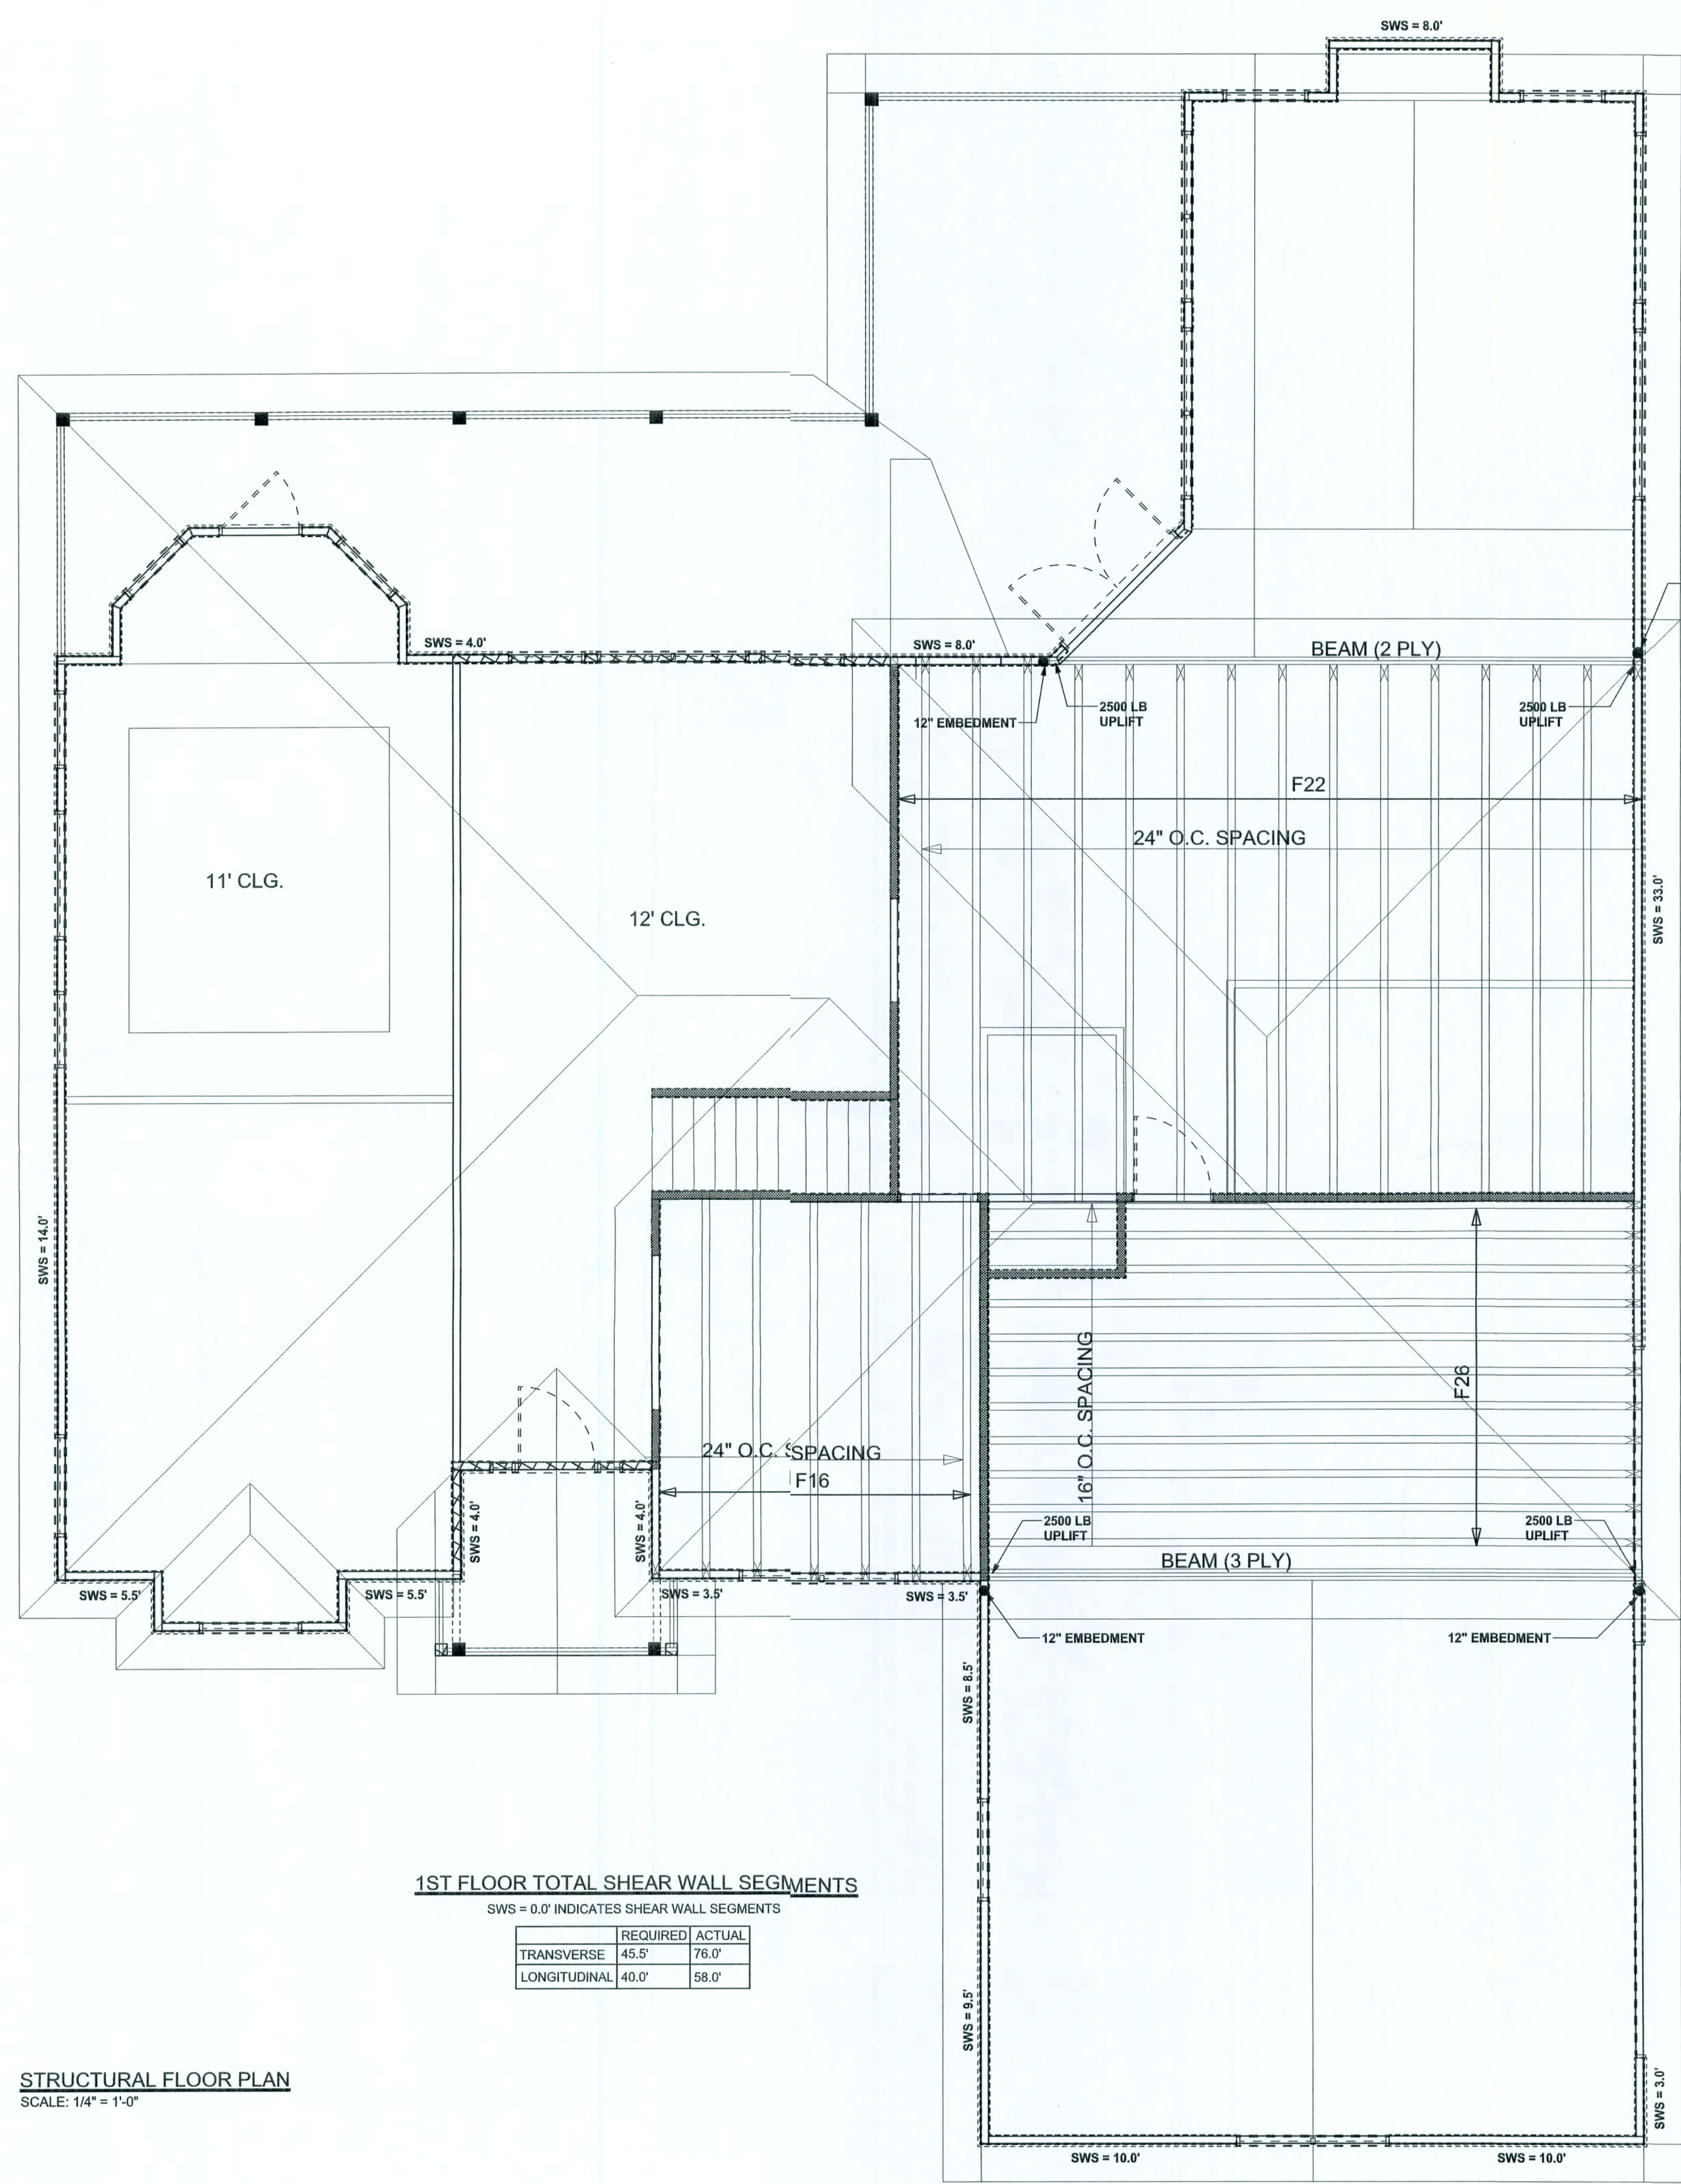

1ST FLOOR TOTAL SHEAR WALL SEGMENTS
SWS = 0.0' INDICATES SHEAR WALL SEGMENTS

	REQUIRED	ACTUAL
TRANSVERSE	45.5'	76.0'
LONGITUDINAL	40.0'	58.0'

STRUCTURAL FLOOR PLAN
SCALE: 1/4" = 1'-0"

STRUCTURAL PLAN NOTES

- SN-3 DIMENSIONS ON STRUCTURAL SHEETS ARE NOT EXACT. REFER TO ARCHITECTURAL FLOOR PLAN FOR ACTUAL DIMENSIONS
- SN-4 PERMANENT TRUSS BRACING IS TO BE INSTALLED AT LOCATIONS AS SHOWN ON THE SEALED TRUSS DRAWINGS. LATERAL BRACING IS TO BE RESTRAINED PER BCSI-03, BCSI-B1, BCSI-B2, & BCSI-B3. BCSI-B1, BCSI-B2, & BCSI-B3 ARE FURNISHED BY THE TRUSS SUPPLIER, WITH THE SEALED TRUSS PACKAGE

WALL LEGEND

SWS = 0.0'	1ST FLOOR EXTERIOR WALL
SWS = 0.0'	2ND FLOOR EXTERIOR
IBW	1ST FLOOR INTERIOR BEARING WALLS SEE DETAILS ON SHEET S-1
IBW	2ND FLOOR INTERIOR BEARING WALLS SEE DETAILS ON SHEET S-1

THREADED ROD LEGEND

- INDICATES LOCATION OF:
1ST FLOOR 1/2" A307 ALL THREADED ROD
- INDICATES LOCATION OF:
2ND FLOOR 1/2" A307 ALL THREADED ROD

CONNECTIONS, WALL, & HEADER DESIGN IS BASED ON REACTIONS & UPLIFTS FROM TRUSS ENGINEERING FURNISHED BY BUILDER, ANDERSON TRUSS CO. JOB #6-246

WINDLOAD ENGINEER: Mark Disosway,
P.E. No. 33915, 308 866, Lake City, FL
32056, 386-75-5419

DIMENSIONS:
Stated dimensions supercede scaled dimensions. Refer all questions to Mark Disosway, P.E. for resolution. Do not proceed without clarification.

COPYRIGHTS AND PROPERTY RIGHTS:
Mark Disosway, P.E. hereby expressly reserves its common law copyrights and property right in these instruments of service. This document is not to be reproduced, altered or copied in any form or manner without first the express written permission are consent of Mark Disosway.

CERTIFICATION: I hereby certify that I have examined this plan, and that the applicable portions of the plan, relating to wind engineering comply with section R301.2.1, Florida building code residential 2004, to the best of my knowledge.

LIMITATION: this design is valid for one building, at specified location.

MARK DISOSWAY
P.E. 33915
08/01/06

Mike Todd
Construction

Piece Residence

ADDRESS:
571 SW Nursery Rd.
Lake City, Florida 32025

Mark Disosway P.E.
P.O. Box 868
Lake City, Florida 32056
Phone (386) 754 - 5419
Fax: (386) 269 - 4871

PRINTED DATE:
August 01, 2006
DRAWN BY: STRUCTURAL BY:
David Disosway

FINALS DATE:
01 / Aug 06

JOB NUMBER:
605223

DRAWING NUMBER
S-3

OF 3 SHEETS

