


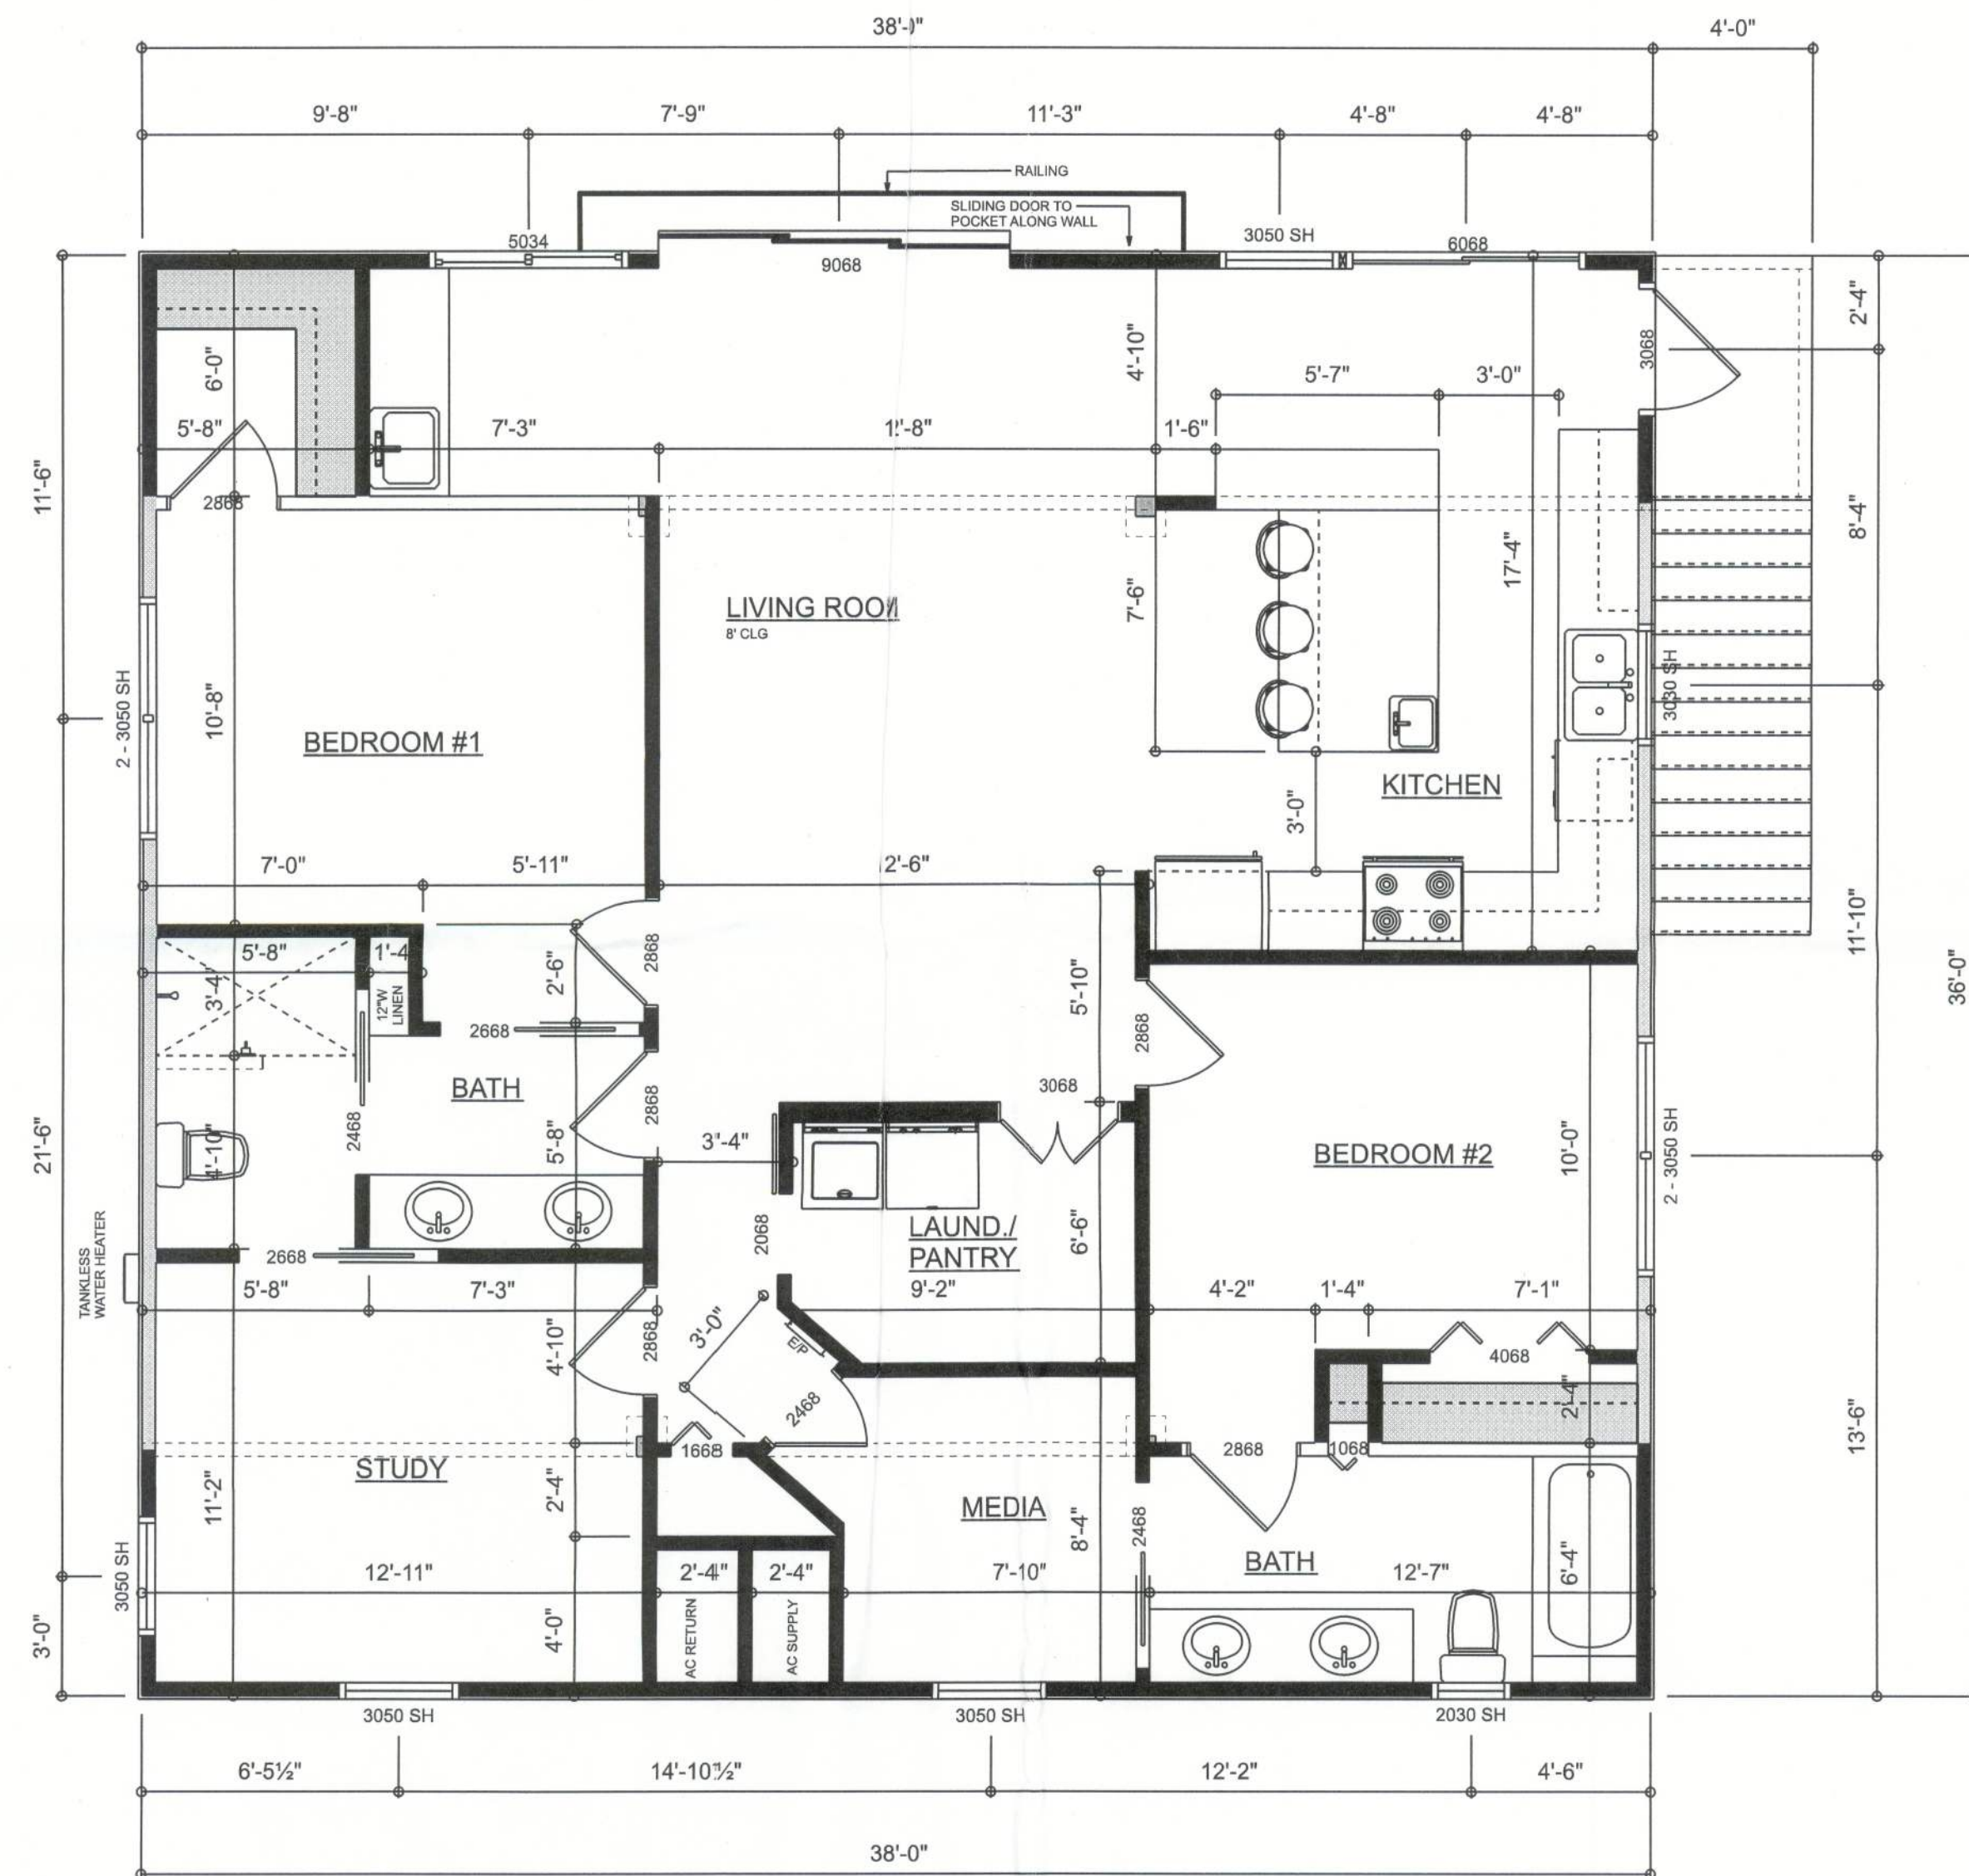

RENOVATED FLOOR PLAN

SCALE: 1/4" = 1'-0"

AREA SUMMARY

EXISTING LIVING	912	S.F.
NEW LIVING AREA	456	S.F.
TOTAL CONDITIONED	1,368	S.F.
EXISTING FRONT PORCH	21	S.F.
TOTAL AREA	1,389	S.F.