


W. H. Freeman & Co.  
2/25/11  
P.E. 4-56301

# HARRISON RESIDENCE

123 SW NASSAU ST.  
LAKE CITY, FL 32055  
(386)758-4209

CERTIFICATE OF AUTHORIZATION # 00008701

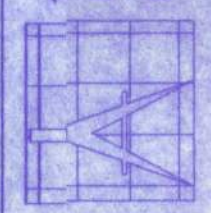

**Freeman**  
Design Group

DATE: 2/2/10  
DRAWN BY: W.H.F.  
APPROVED: W.H.F.

REVISIONS


SHEET: A-8

OF: 13


PROJECT NO. 10.R009



**A SECTION**  
SCALE: 1/4" = 1'-0"

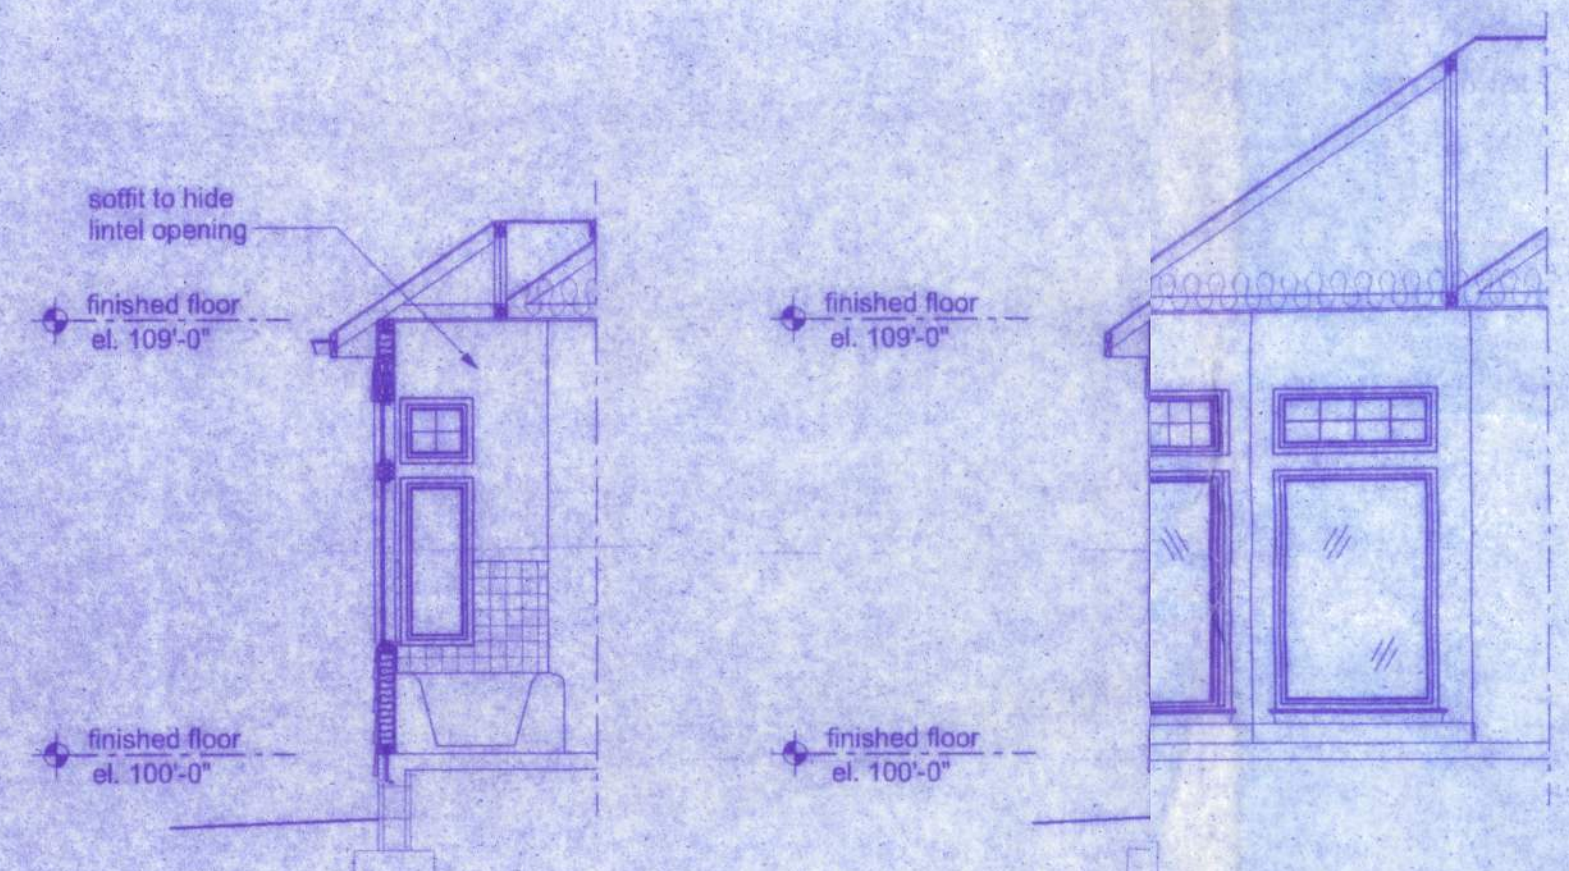


**D SECTION**  
SCALE: 1/4" = 1'-0"

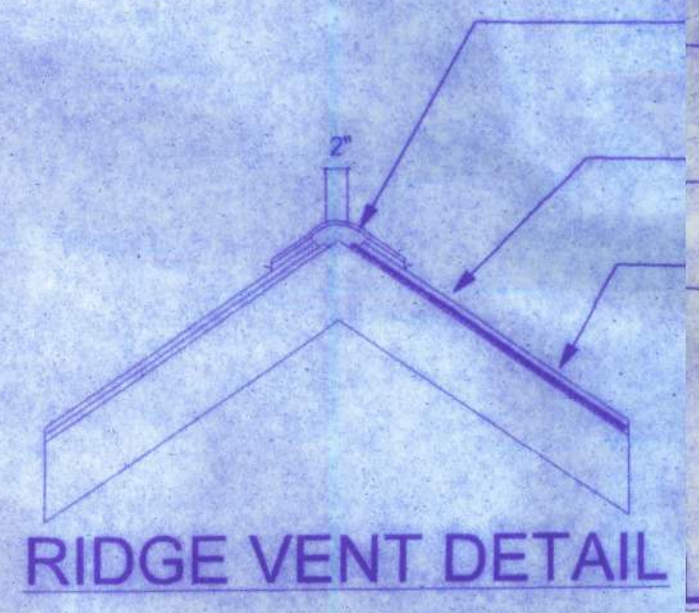


**NOTE:**  
ventilation shall be provided to furnish cross ventilation of separate attic space with weather protected vents. all vent of each be screened to protect the interior from intrusion of birds. Vents shall of total net free ventilation area to the area of ceiling shall be the ratio less than 1/150.

CONT. RIDGE VENT AS PER "GAF" "COBRA RIGID VENT II" W/ SHINGLE COVERING  
SHINGLE ROOFING AS PER SCHEDULE ON PLANS - SEE ROOFING NOTES  
1/2" CDX PLYWOOD OR 7/16" OSB SHEATHING AS PER NAILING SCHEDULE ON PLANS  
FRAMING AS PER ROOF FRAMING PLAN (TRUSSES OR LUMBER)


**RIDGE VENT DETAIL**

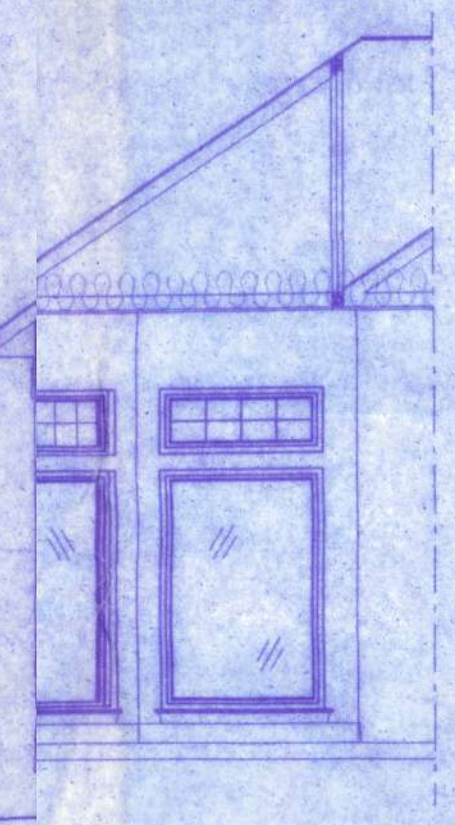

**E SECTION**  
SCALE: 1/4" = 1'-0"

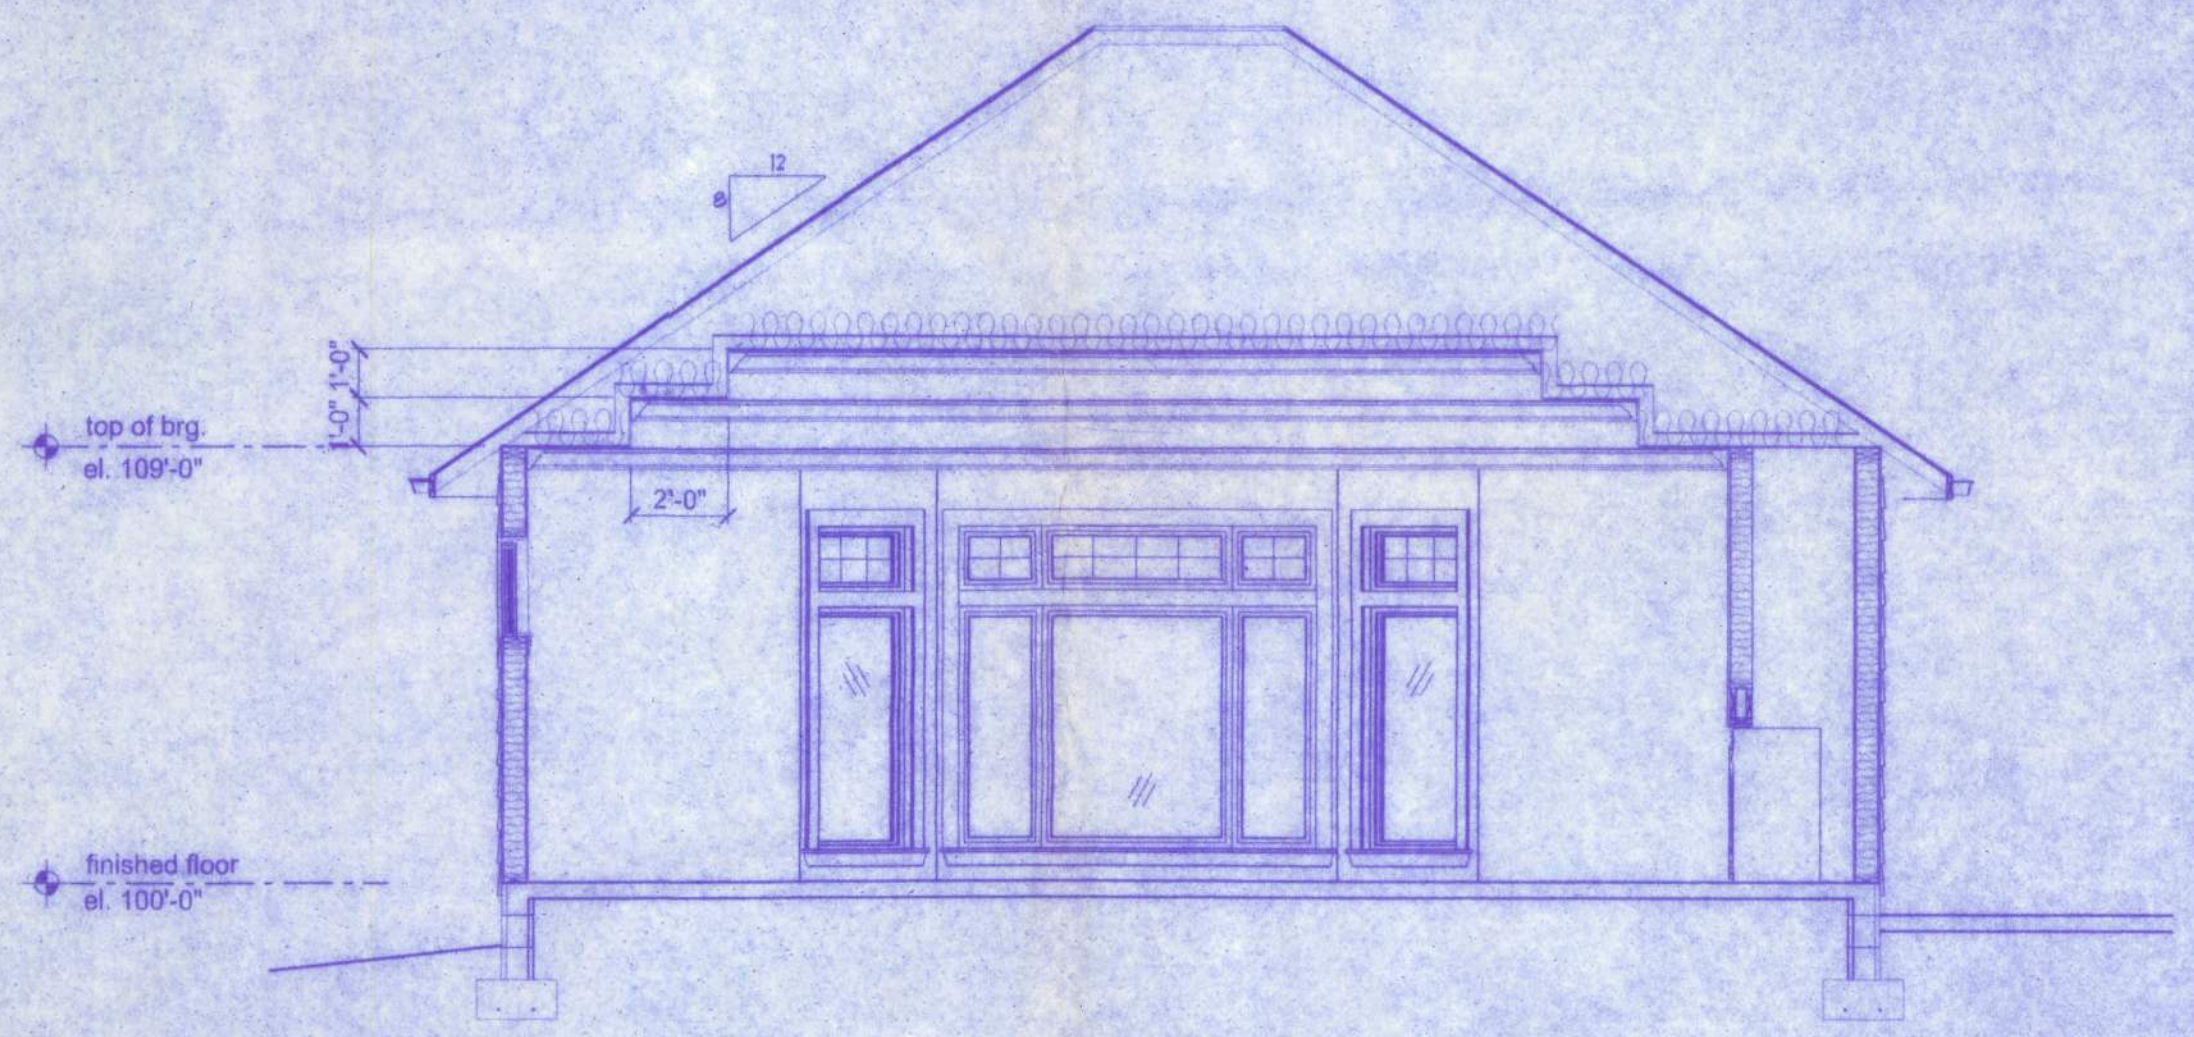

**B SECTION**  
SCALE: 1/4" = 1'-0"

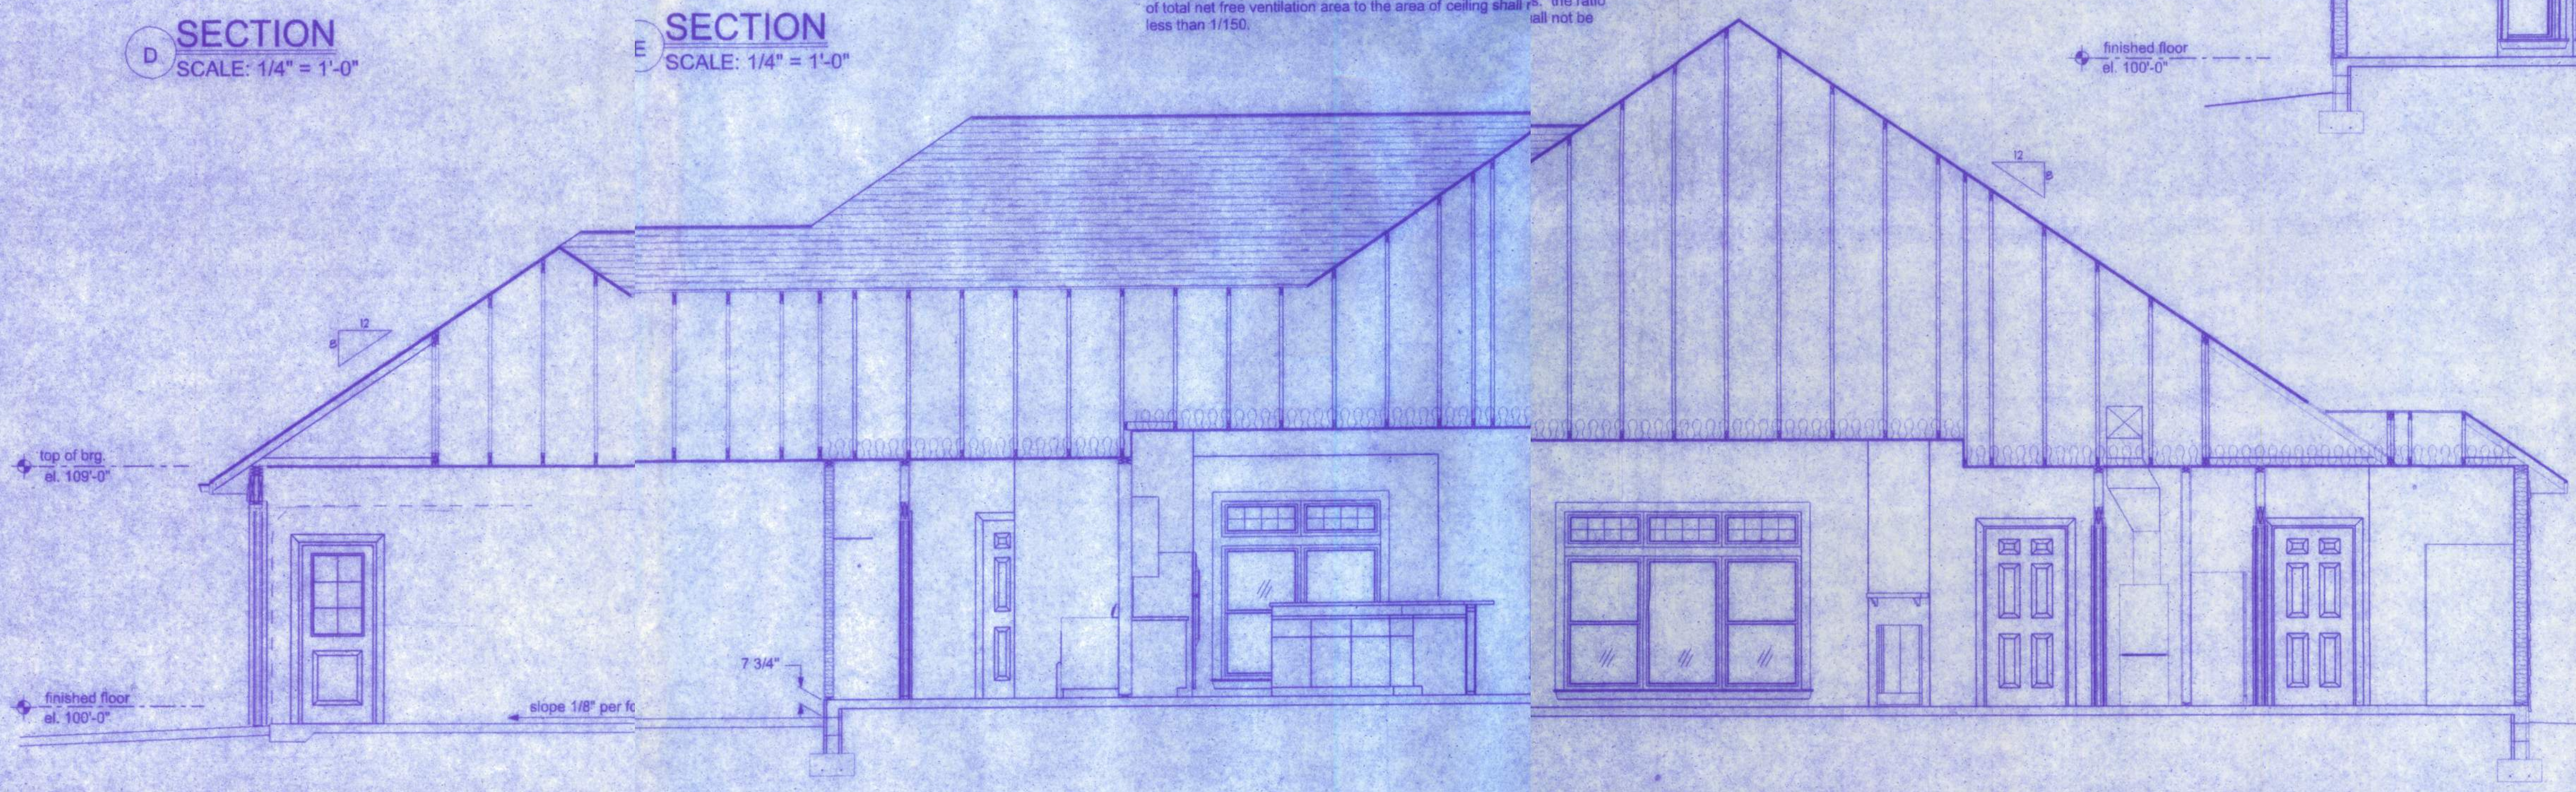

**C SECTION**  
SCALE: 1/4" = 1'-0"