


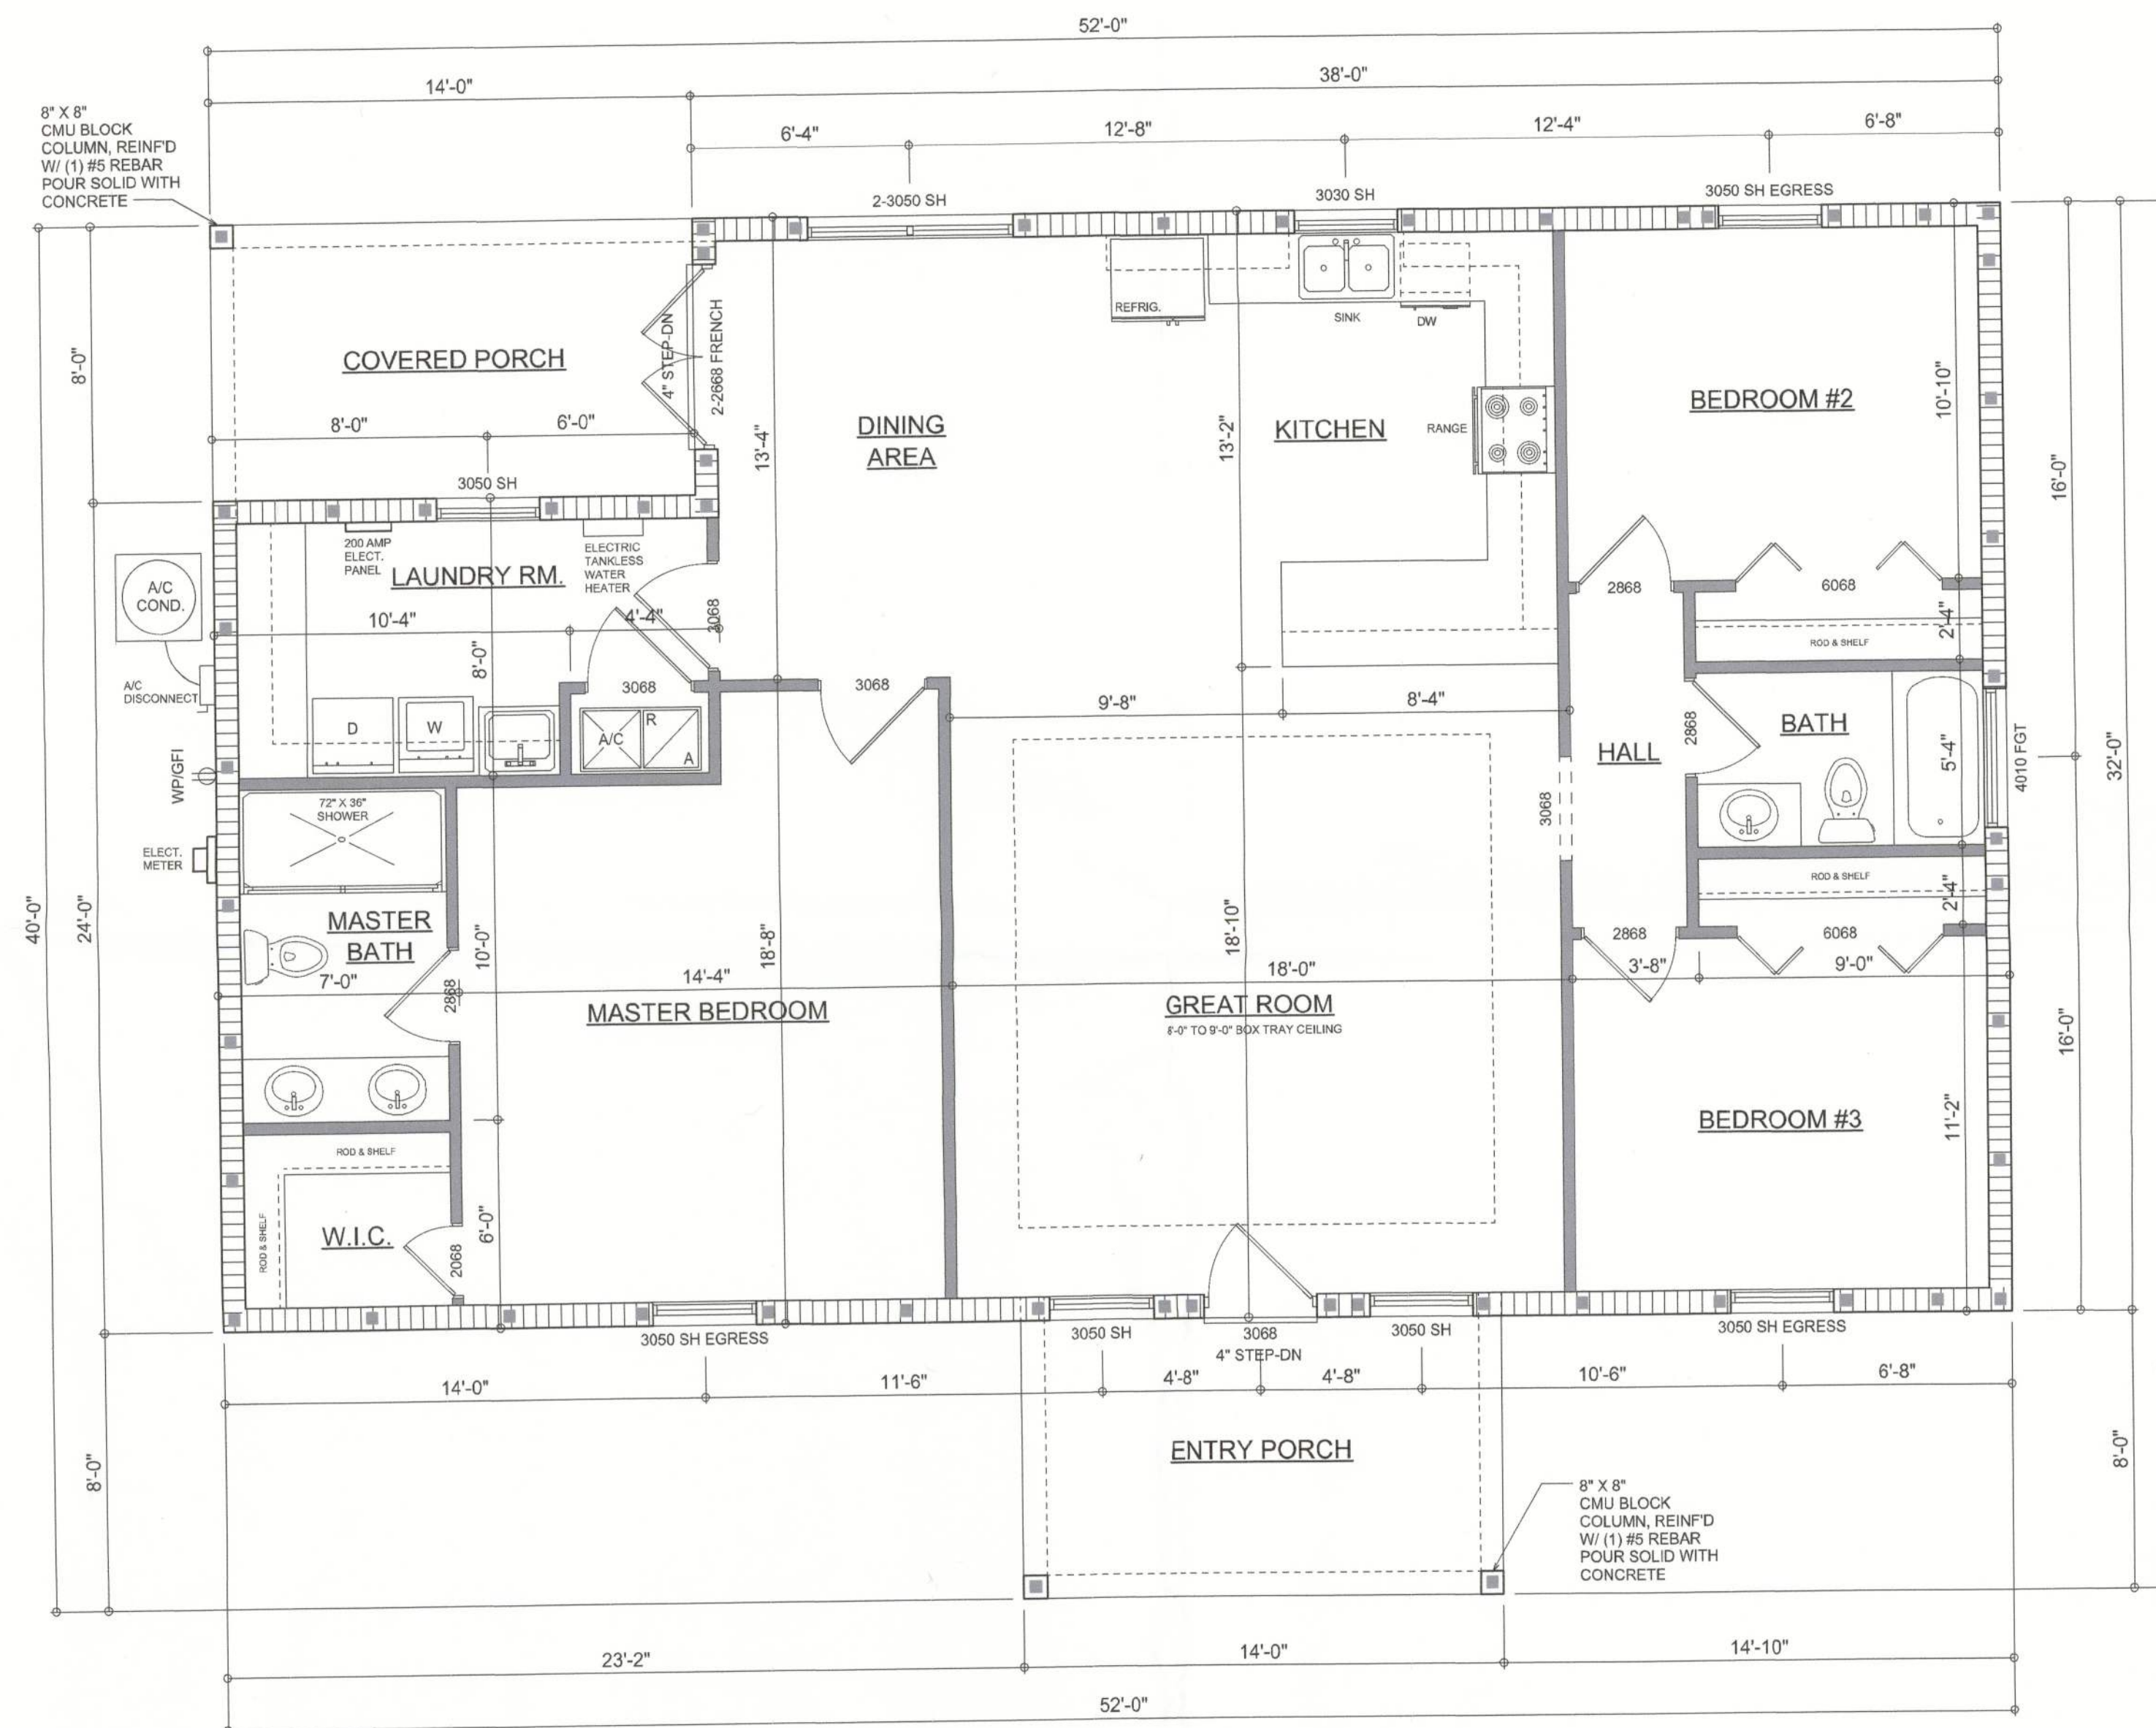

DIMENSIONED FLOOR PLAN

SCALE: 1/4" = 1'-0"
NOTE: ALL WALLS SHALL BE 8'-0" UNLESS OTHERWISE NOTED.

AREA SUMMARY		
LIVING AREA	1,552	S.F.
COVERED PORCH AREA	112	S.F.
ENTRY PORCH AREA	112	S.F.
TOTAL AREA	1,776	S.F.

Wm C Myers

NOTE: ALL DRAWINGS NOT TO BE SCALED, WRITTEN DIMENSIONS TAKE PRECEDENCE OVER SCALED DIMENSIONS

REVISIONS
June 06, 2024

SOFTPLAN
ARCHITECTURAL DESIGN SOFTWARE

DIMENSIONED FLOOR PLAN
SCALE: 1/4" = 1'-0"

THE 1926 MODEL DESIGN FOR:
VLADIMIR LUIS
PROJECT ADDRESS: NW KYLE COURT, LAKE CITY, FLORIDA 32025

© WM DESIGN &
ASSOCIATES, INC.
426 SW COMMERCE DR. STE 130
LAKE CITY, FL 32025
(386) 758-8406
wm@wmymyers.net



JOB NUMBER
20240601

SHEET NUMBER

A.2