



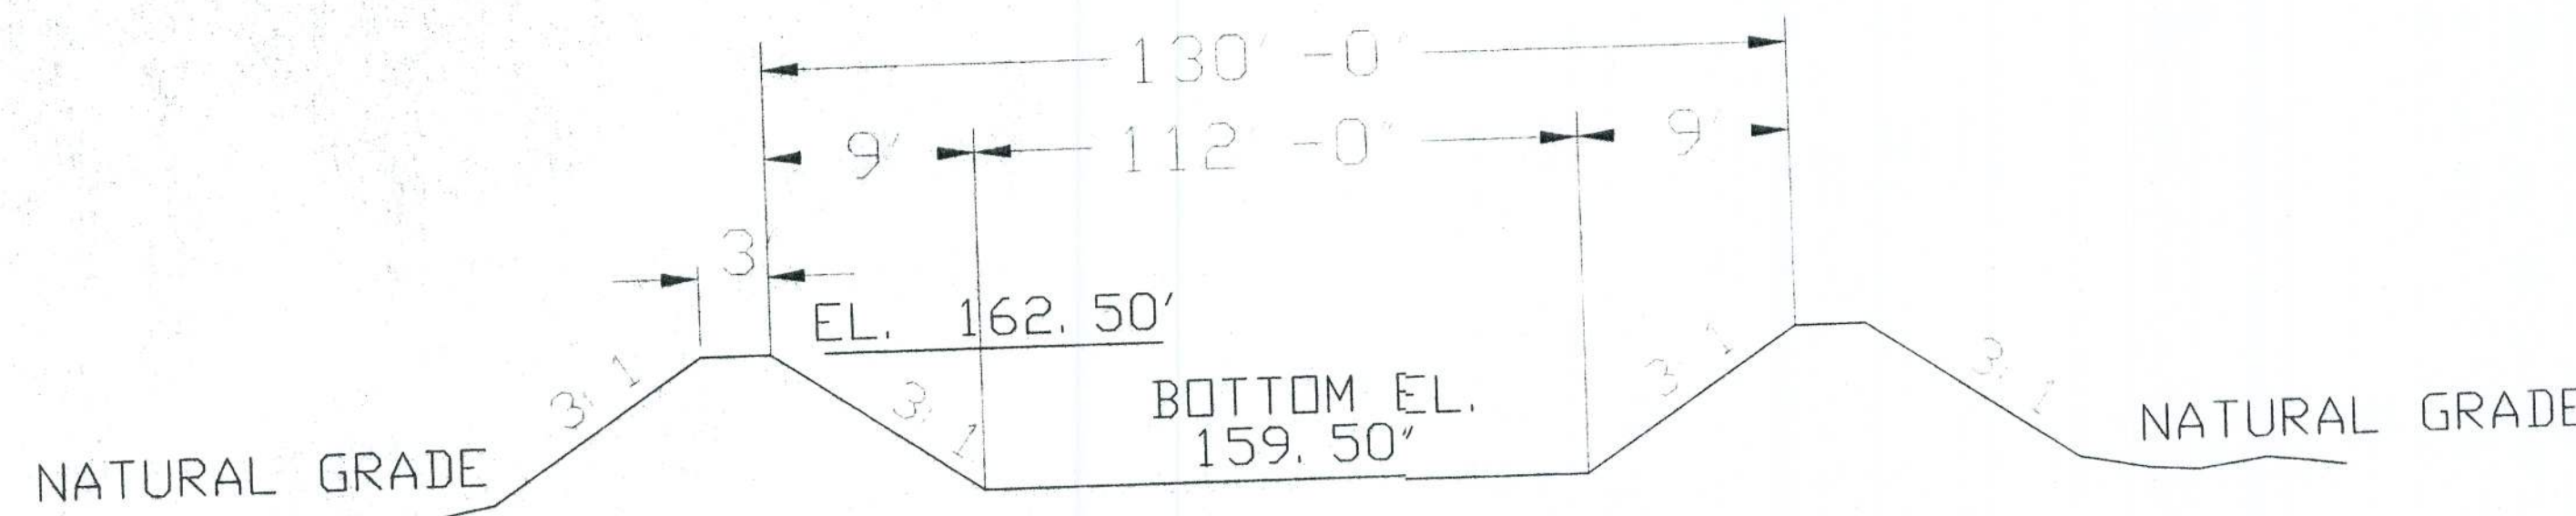


A SECTION - POND A
N. T. S.

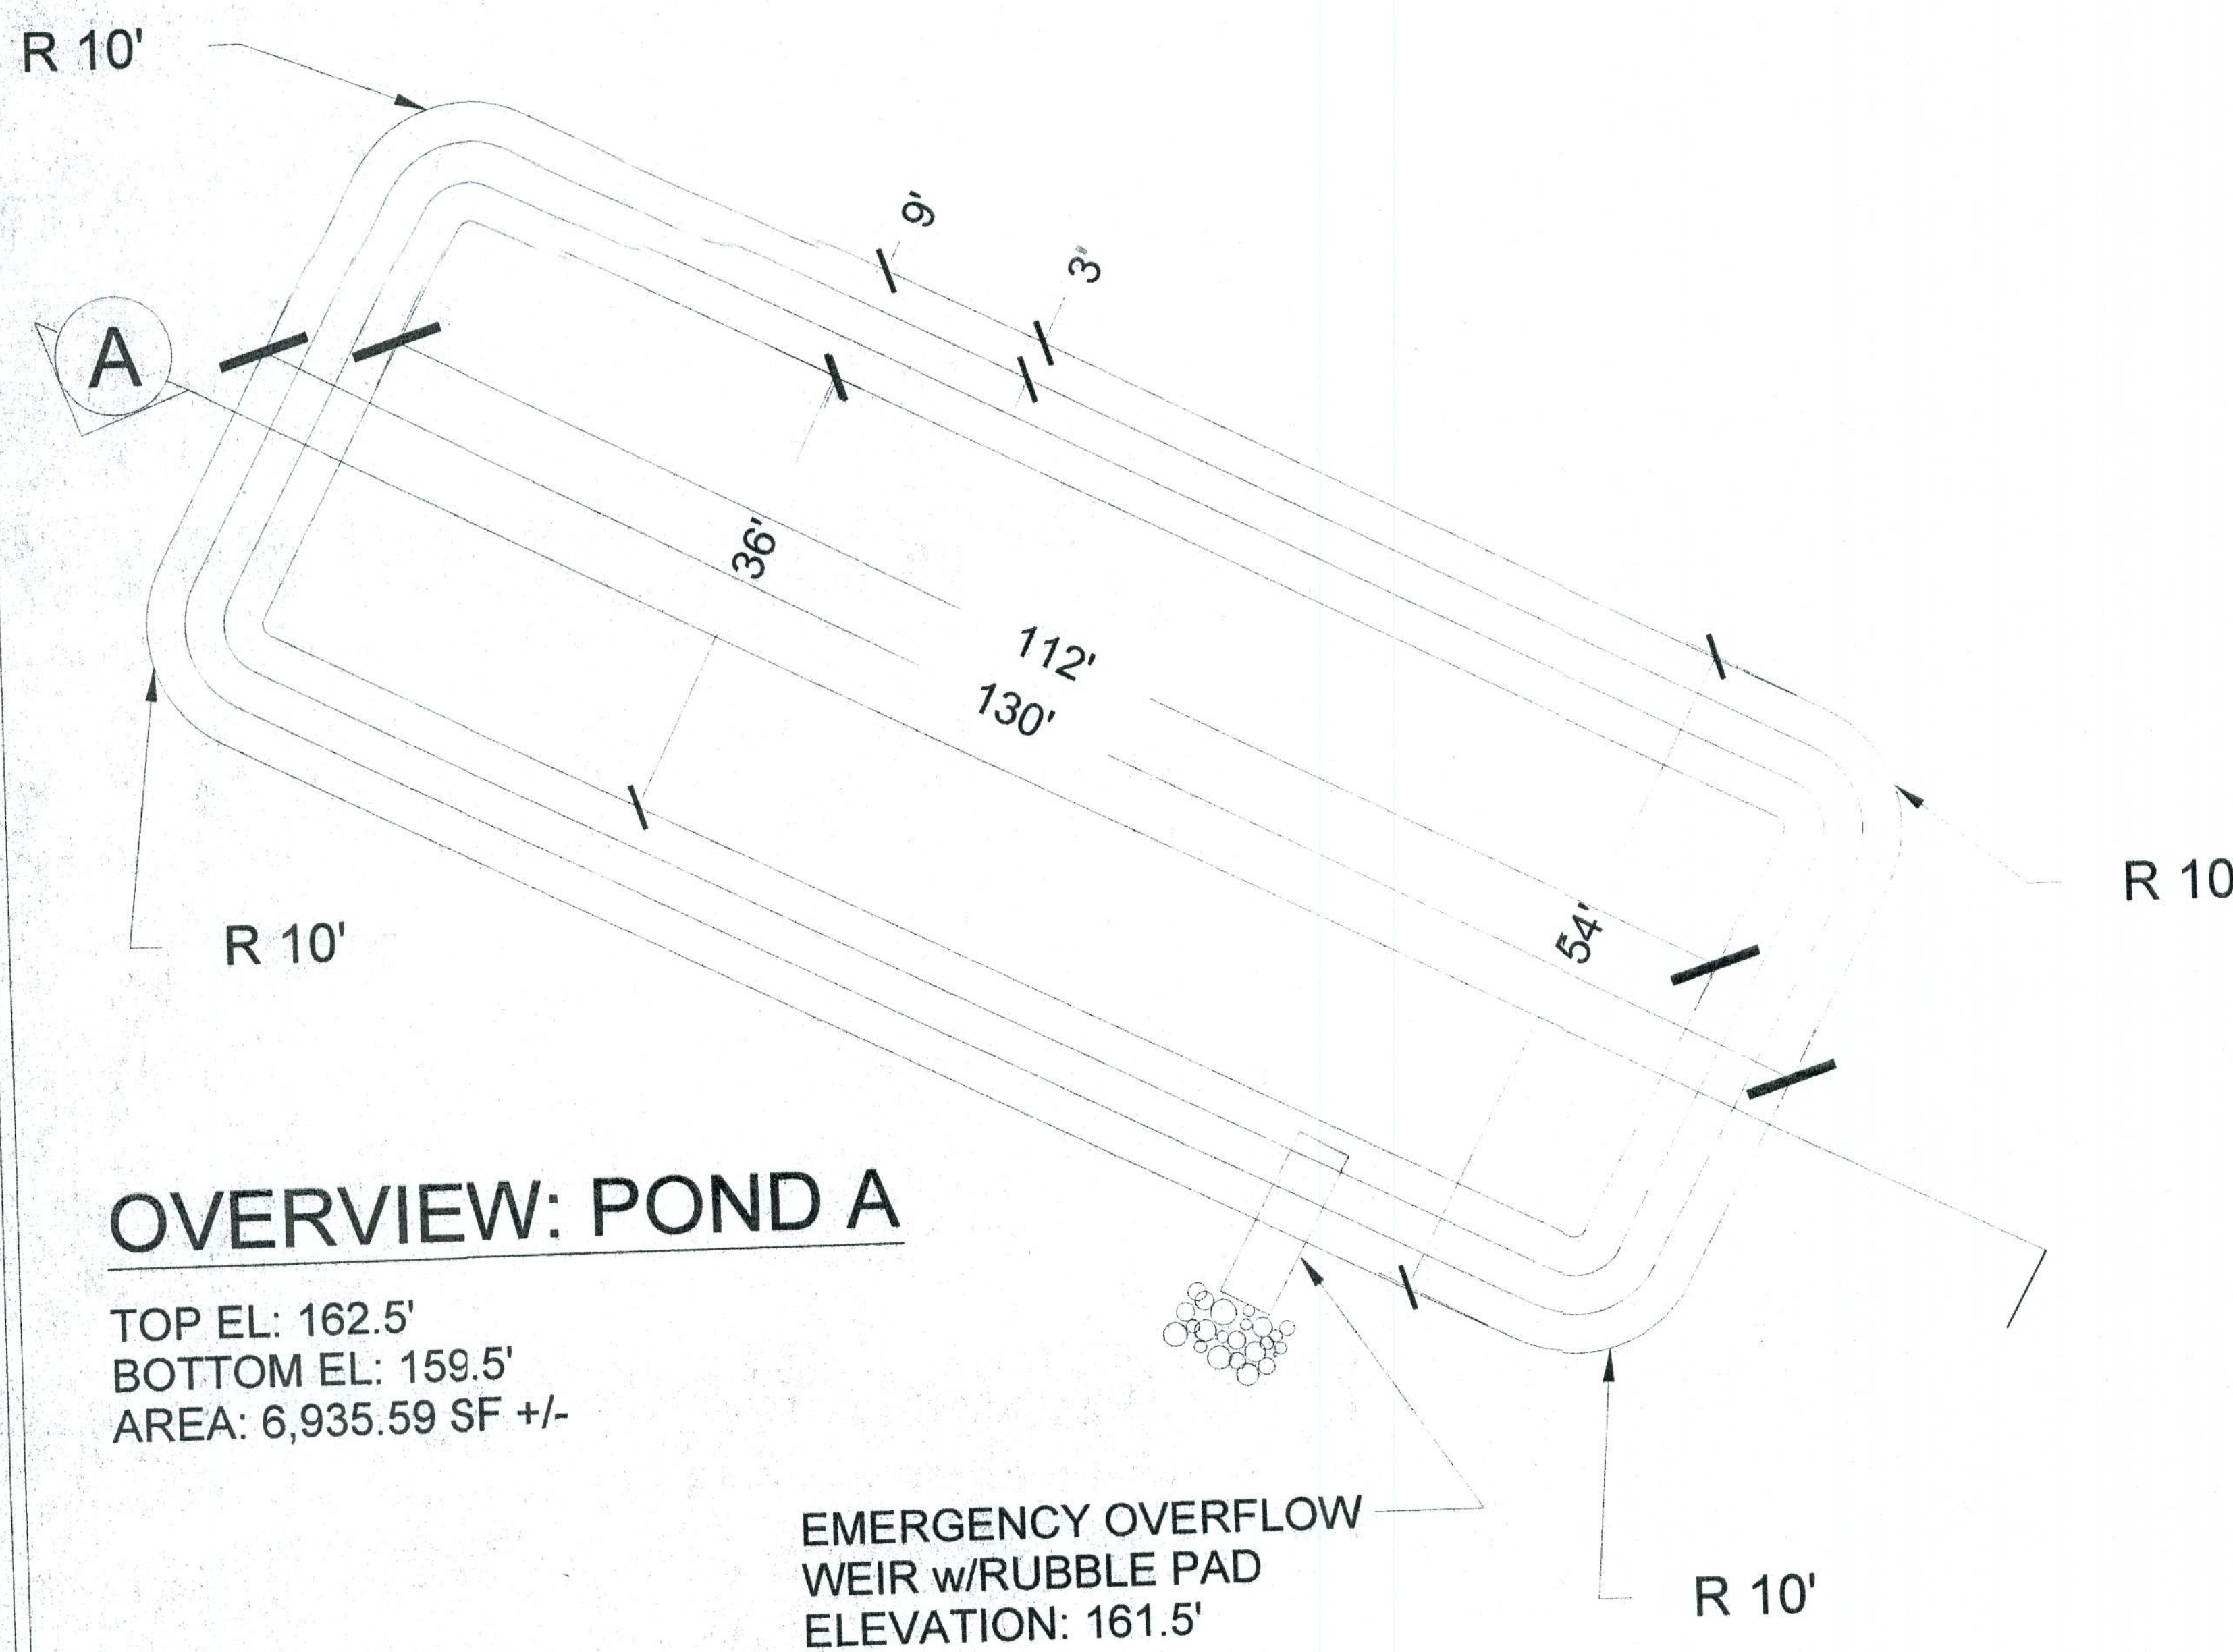


OVERVIEW: POND A

TOP EL: 162.5'
BOTTOM EL: 159.5'
AREA: 6,935.59 SF +/-

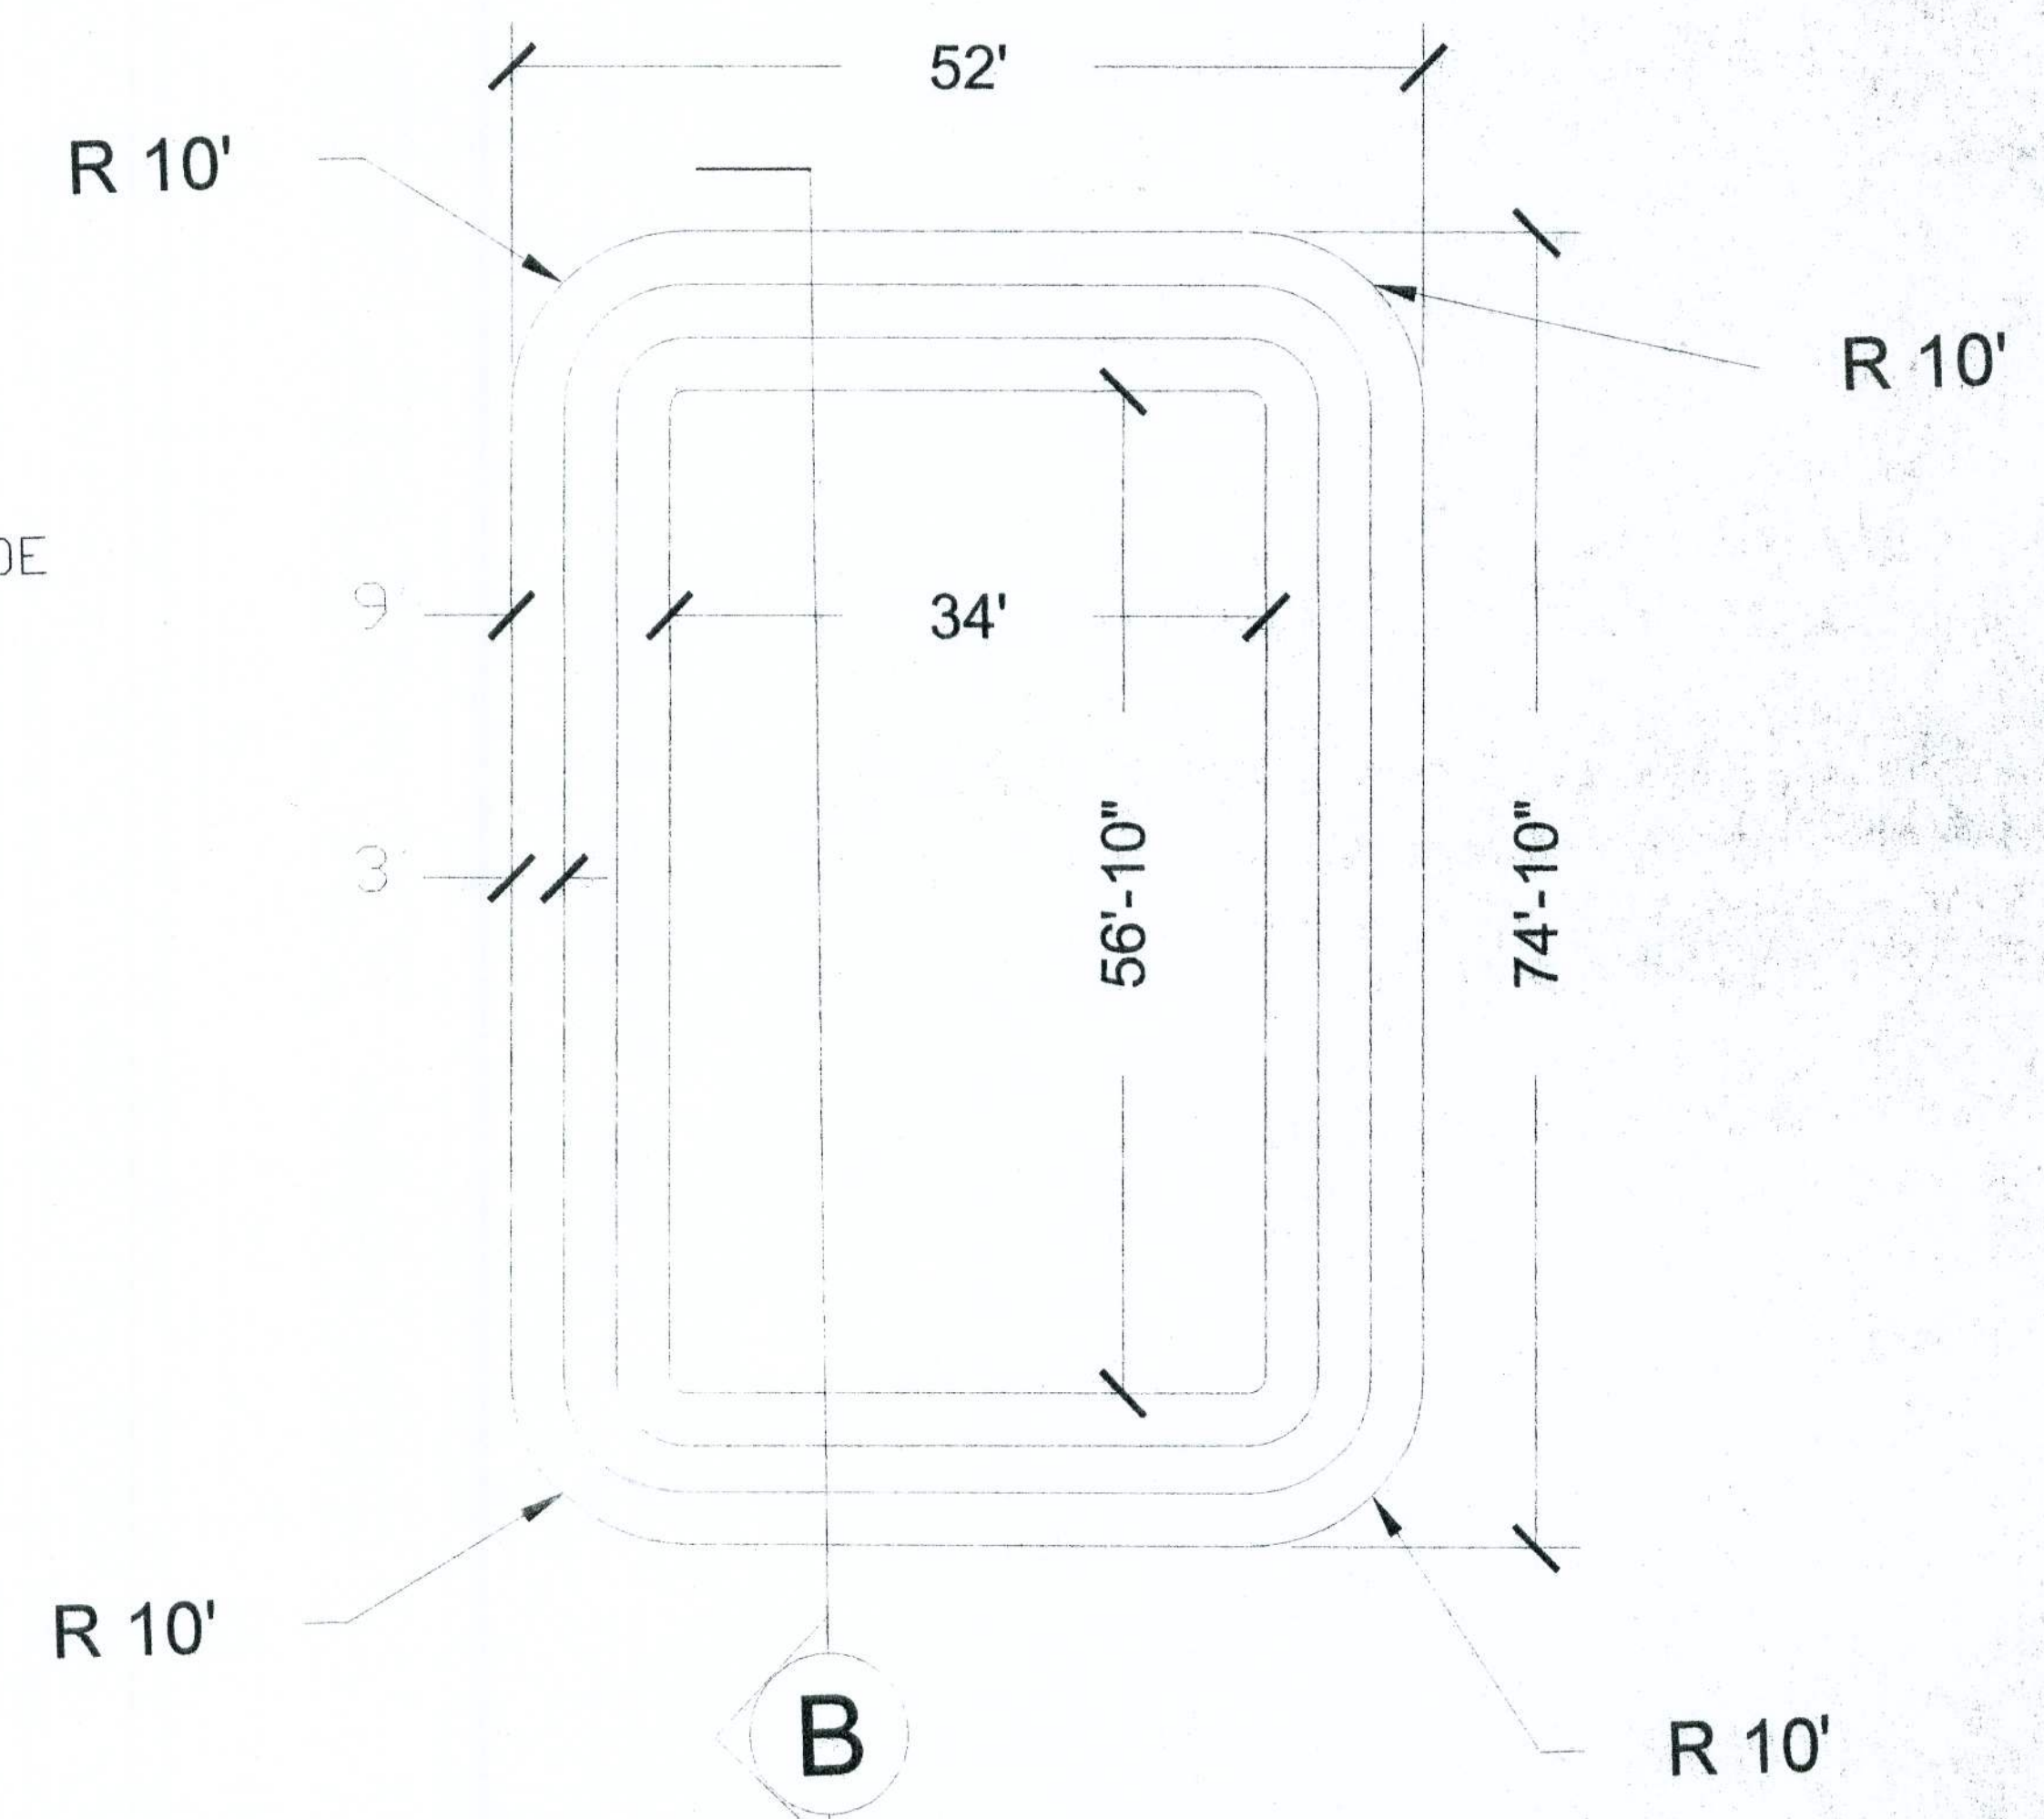


OVERVIEW: POND B

TOP EL: 162.0'
BOTTOM EL: 159.0'
AREA: 3,803.23 SF +/-

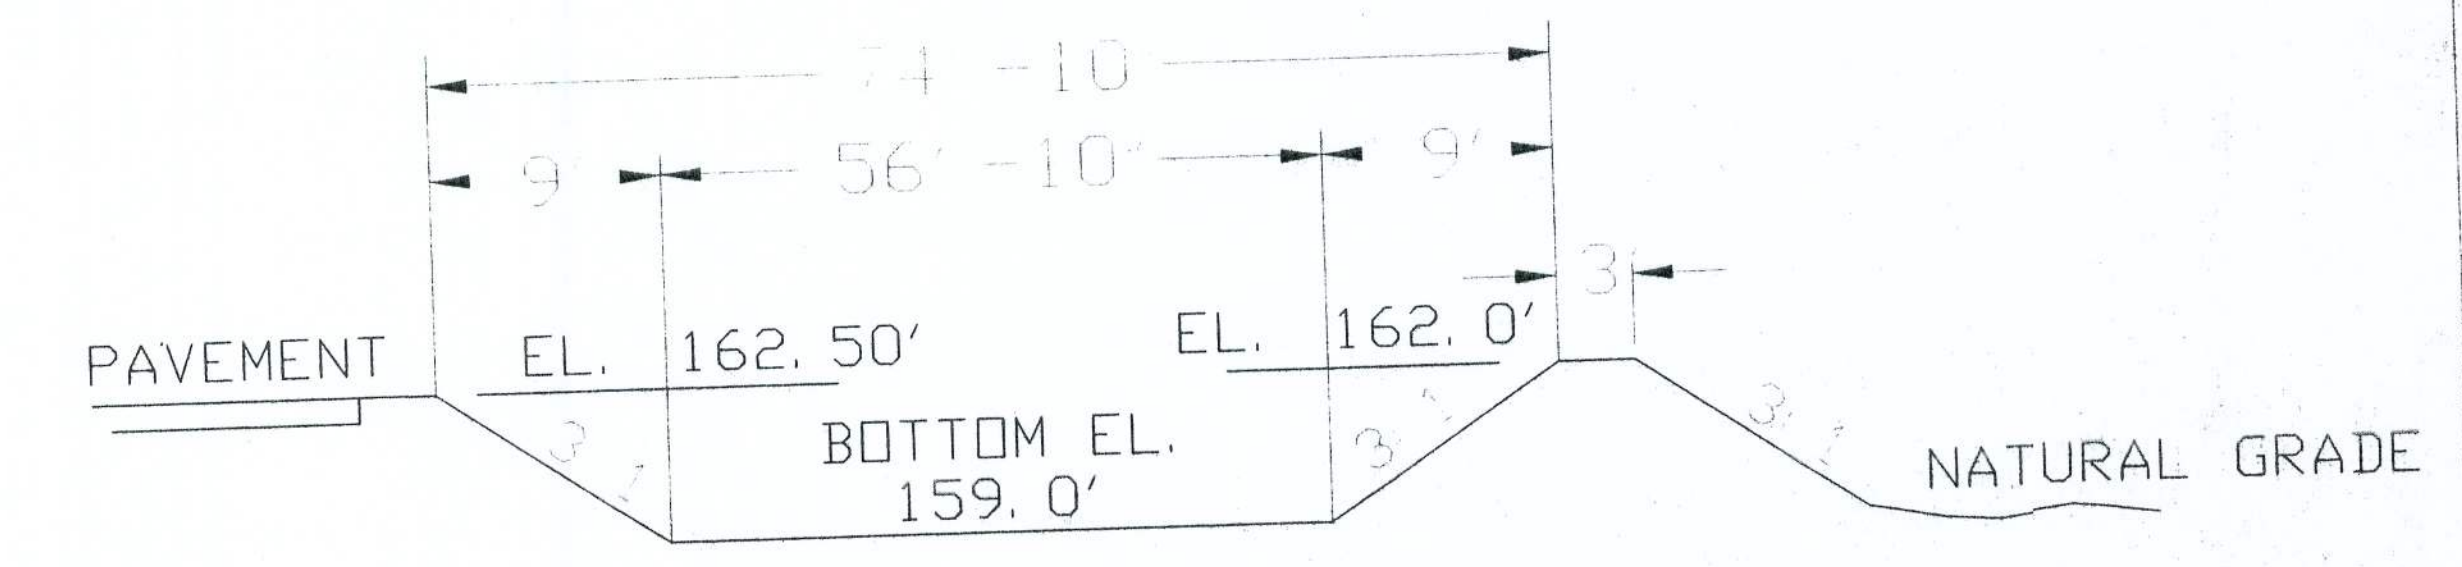

B SECTION - POND B
N. T. S.

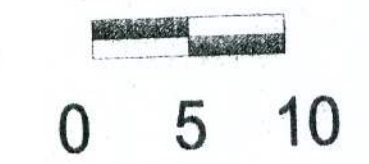

GRAPHIC SCALE
1" = 10'-0"

W.H.F. 9/2/04

SITE PLAN FOR
DR. GEIBEIG OFFICE

161 N.W. MADISON STREET
SUITE #102
LAKE CITY, FL. 32055
(386)758-4209
FREEMAN DESIGN GROUP, INC.
CERTIFICATE OF AUTHORIZATION # 00082701

Freeman
Design Group, Inc.

DATE 8/25/04	DRAWN BY W.H.F.
REVISIONS	
SHEET OF	SP-5 5
PROJECT NO.	