



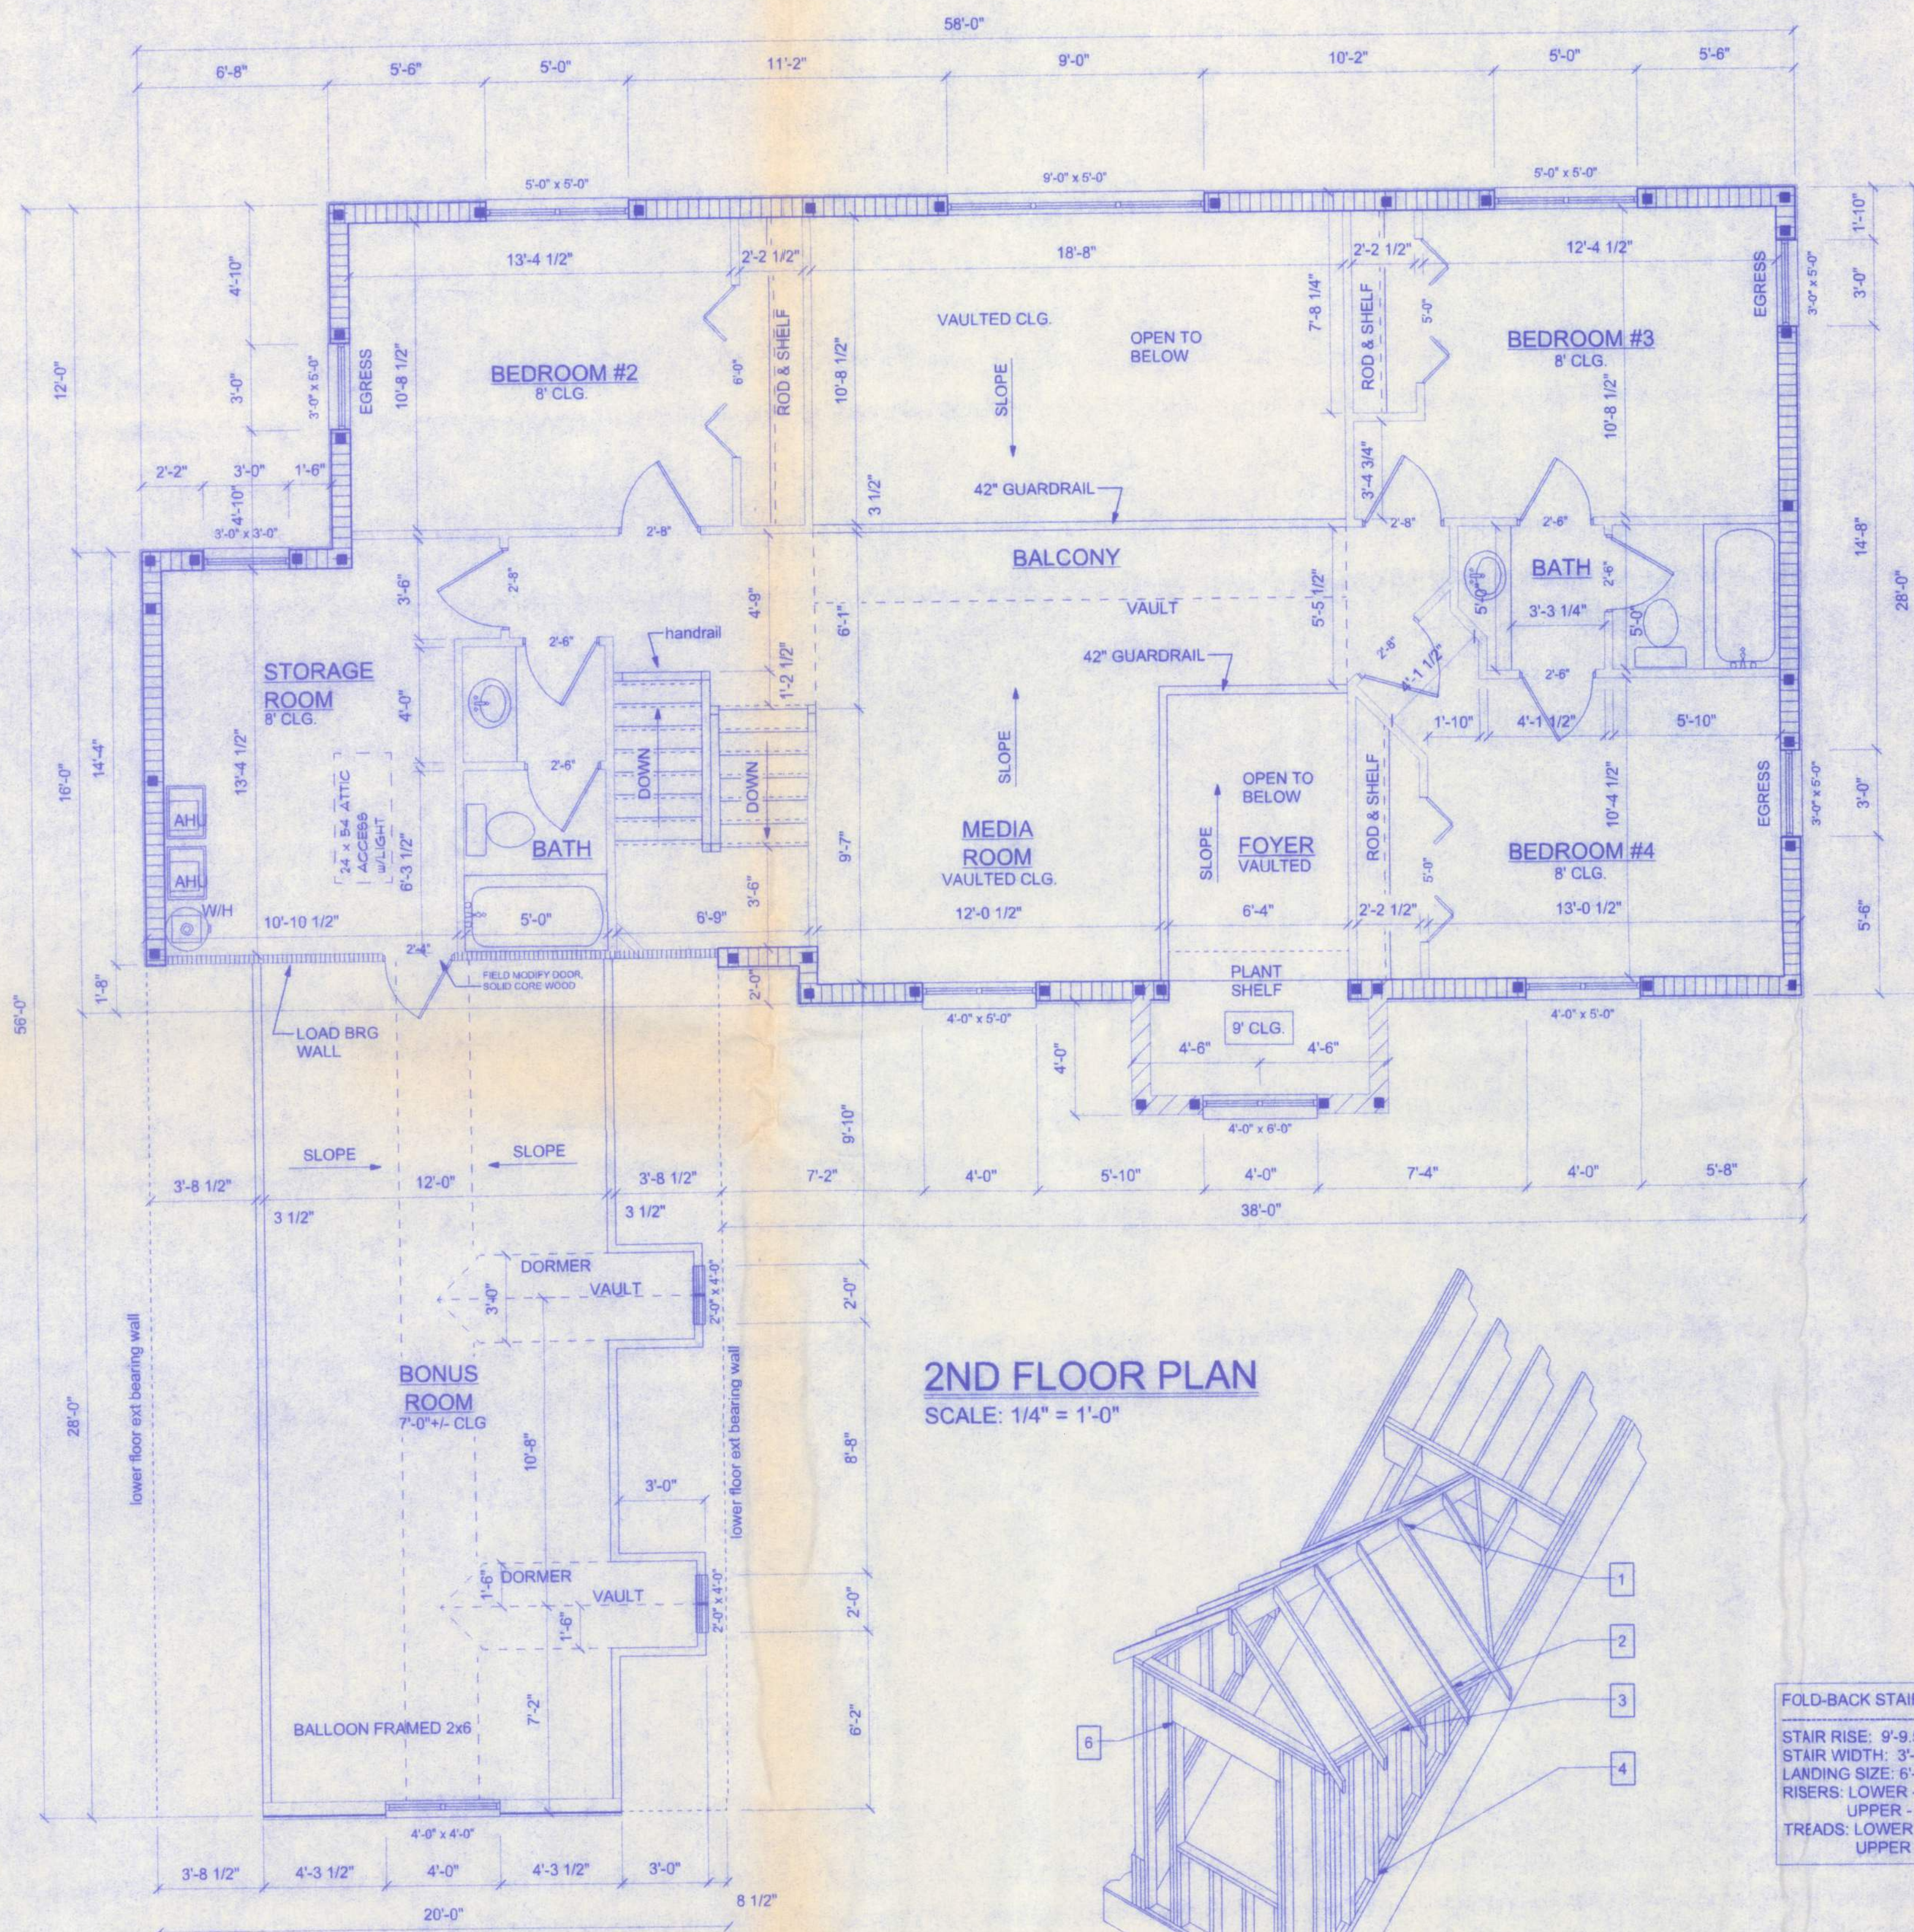

2ND FLOOR PLAN
SCALE: 1/4" = 1'-0"

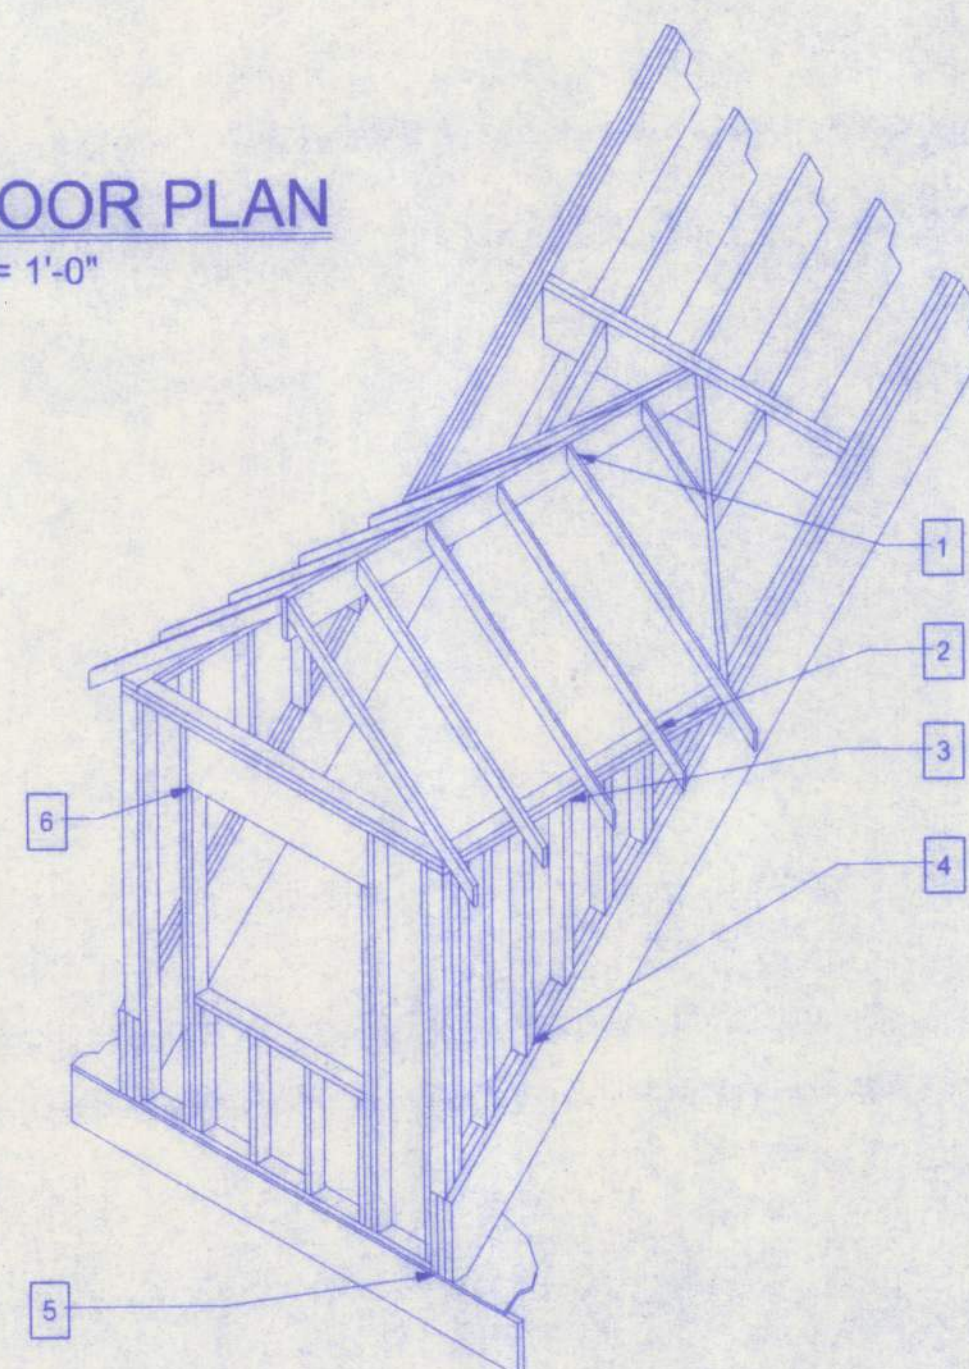


DORMER FRAMING
NTS


CONNECTOR SCHEDULE

- | | |
|-------------------------------|------------------------------|
| (1) RAFTER TO RIDGE | 2-16d toe nails to each face |
| (2) TRUSS/RAFTER TO TOP PLATE | 2-16d toe nails to each face |
| (3) TOP PLATE TO STUD | Simpson SP2 @ 48" o.c. |
| (4) STUD TO GIRDER | Simpson LSTA12 @ 48" o.c. |
| (5) GIRDER TO BEARING POINT | (2) Simpson MTS30 |
| (6) HEADER TO KING STUD | Simpson LSTA12 @ each end |

FOLD-BACK STAIR INFO:
STAIR RISE: 9'-9.5"
STAIR WIDTH: 3'-4"
LANDING SIZE: 6'-8" x 3'-6"
RISERS: LOWER - 9 @ 7-11/32"
UPPER - 6 @ 7-11/32"
TREADS: LOWER - 8 @ 9.5"
UPPER - 5 @ 9.5"

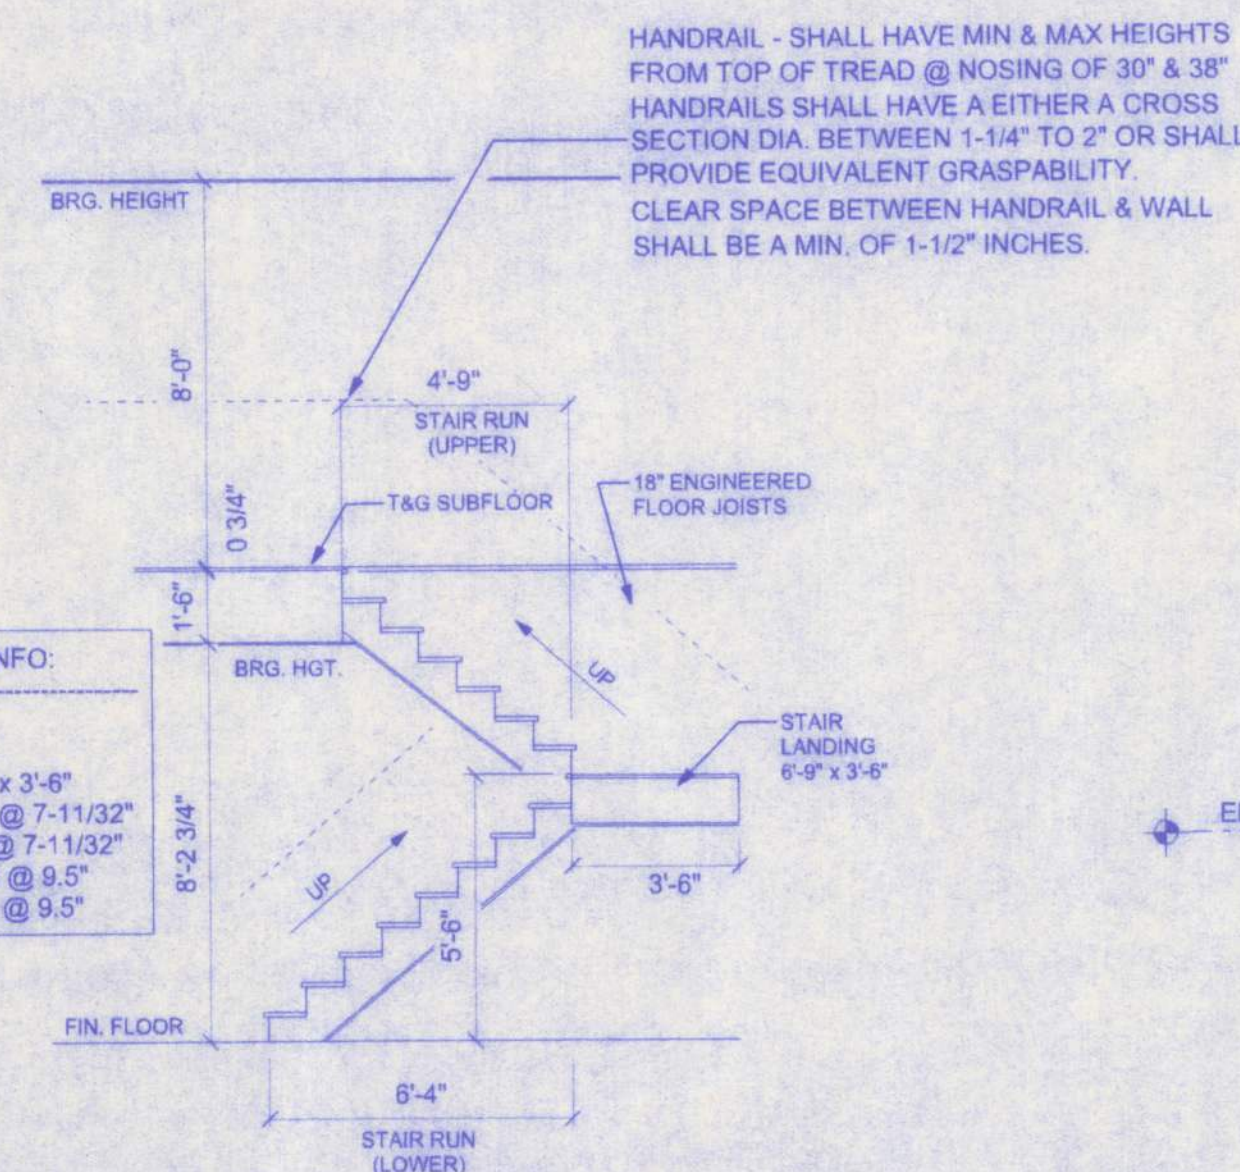

FOLD-BACK STAIR DETAIL
SCALE: 1/4" = 1'-0"

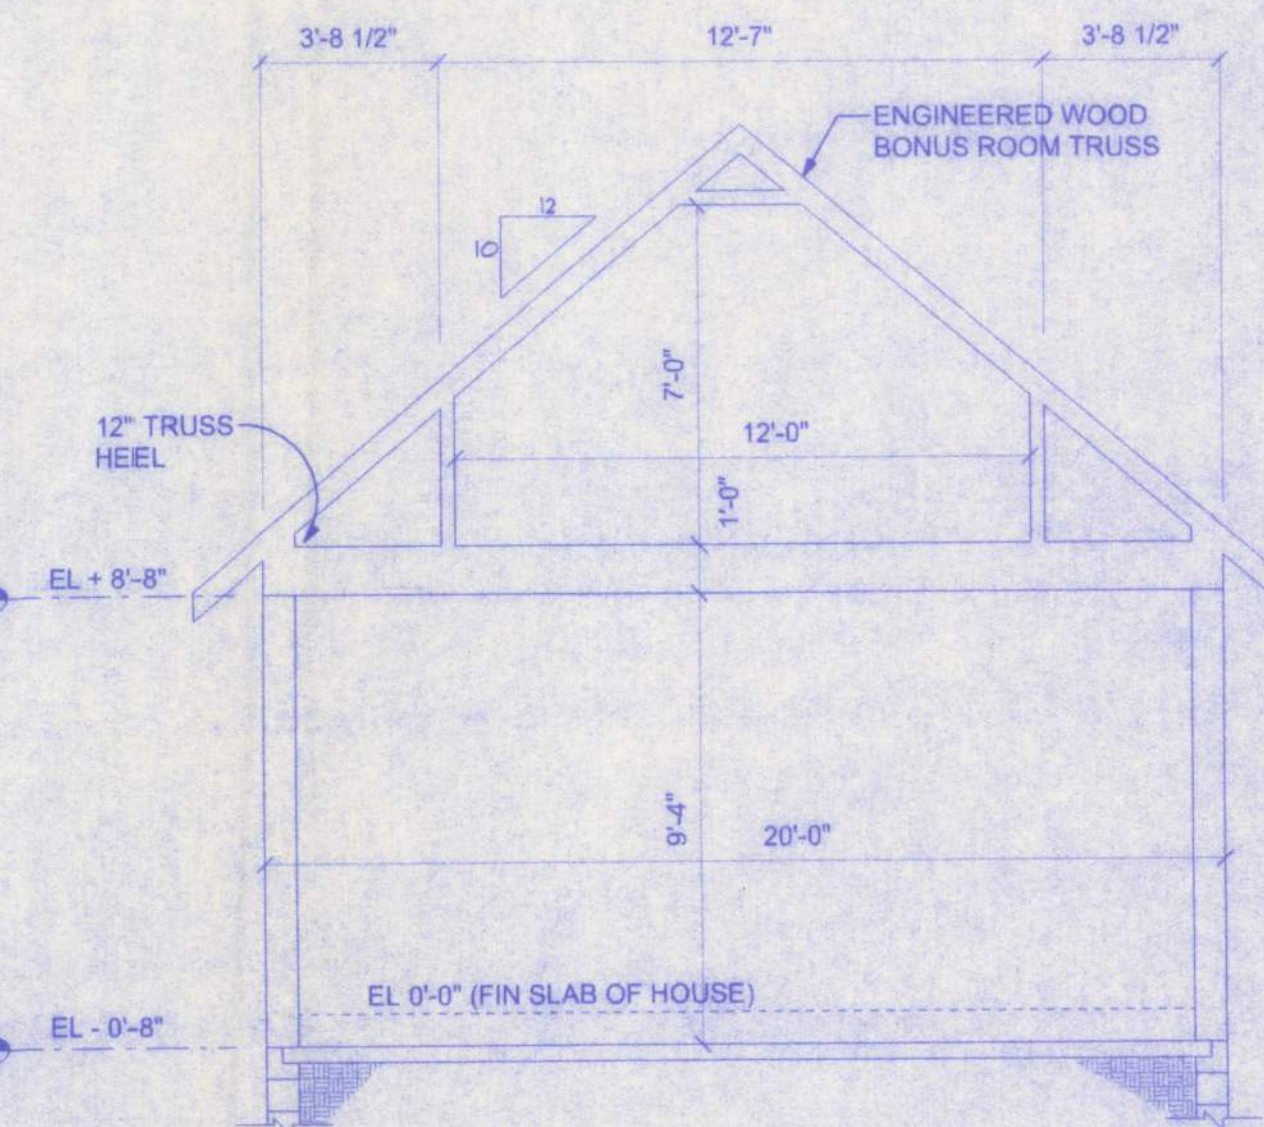


BONUS ROOM TRUSS DETAIL

2ND FLOOR OPENING SCHEDULE

PRODUCT CODE	SIZE	HINGE DIRECTION	COUNT
4068-2 BF	5'-0"	LR	2
6068-2 BF	6'-0"	RL	1
2068 colonial masonite	2'-8"	R	1
2668 colonial masonite	2'-6"	L	4
2668 colonial masonite	2'-6"	R	1
2868 colonial masonite	2'-8"	L	1
2868 colonial masonite	2'-8"	R	2
3068 colonial masonite	2'-4"	L	1
(2) SH 2040 capitol 650 series	4'-0" x 4'-0"	NN	1
(2) SH 2650 capitol 650 series	5'-0" x 5'-0"	NN	2
(3) SH 3050 capitol 650 series	9'-0" x 5'-0"	NNN	1
SH 4050 capitol 650 series	4'-0" x 5'-0"	NN	2
SH 4060 capitol 650 series	4'-0" x 6'-0"	NN	1
SH 3030 capitol 650 series	3'-0" x 3'-0"	N	1
SH 3050 capitol 650 series	3'-0" x 5'-0"	N	3

161 NW MADISON STREET
SUITE #102
LAKE CITY, FL 32055
(386)758-4209

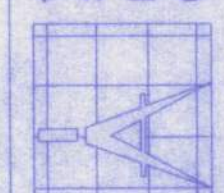

Freeman
Design Group inc

DATE	DRAWN BY
6/21/05	J.T.D.
REVISIONS	
SHEET A-2	
OF 11	
PROJECT NO.	

PAUL BROWN RESIDENCE

CERTIFICATE OF AUTHORIZATION # 00008701

6/21/05