



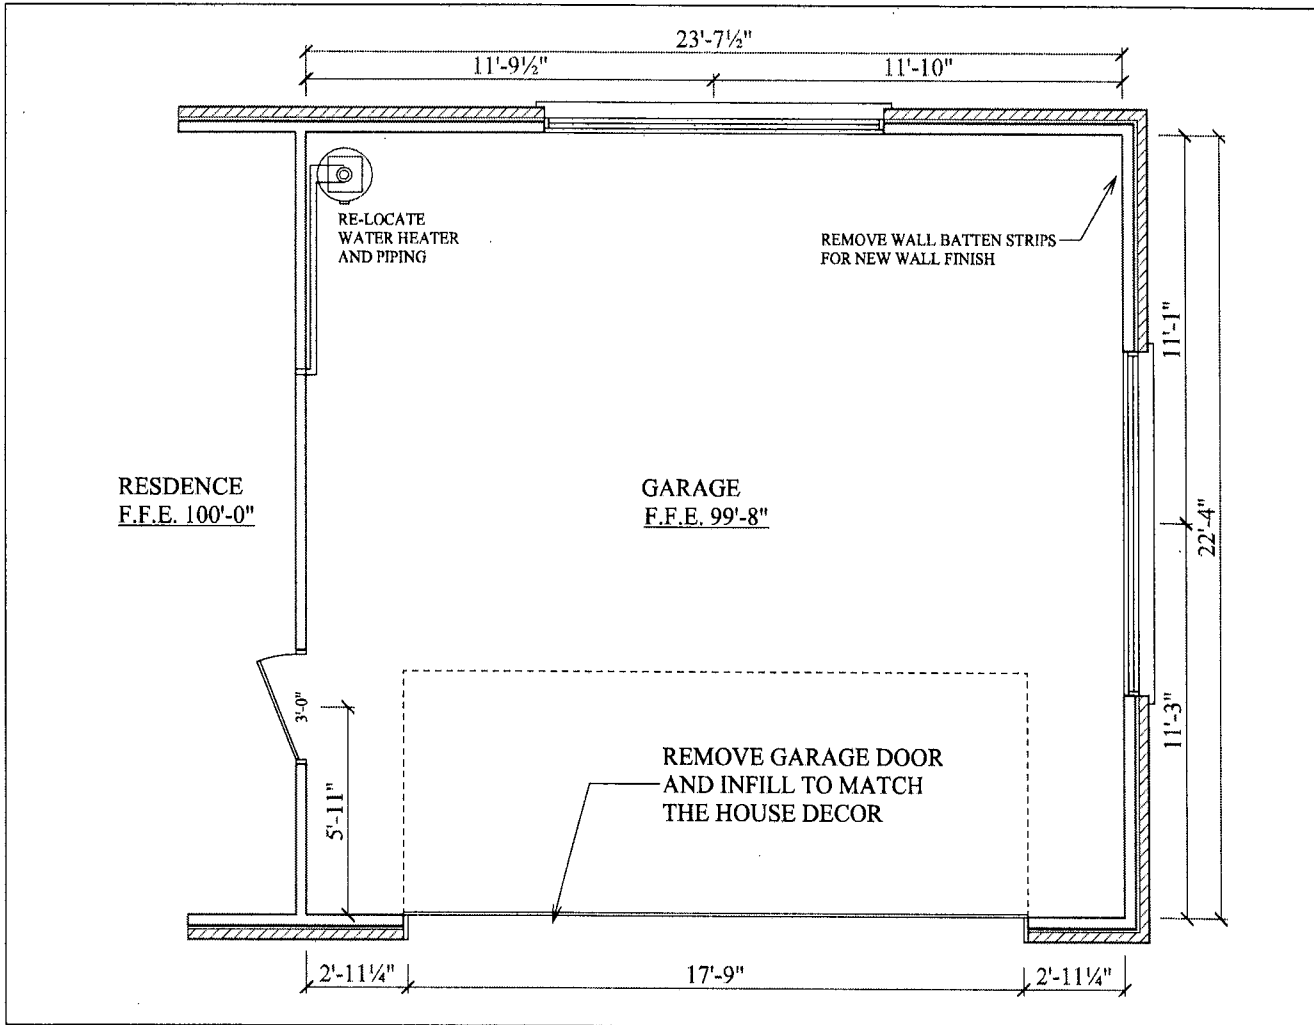

RESIDENT	1125 S. INDEPENDENT COLUMBIA, MISSOURI 65204 314-251-1279 WWW.O'NEALCOMPANIES.COM O'NEAL COMPANIES O'NEAL CONTRACTING INC. CINCINNATI, OHIO 45229
DRAWDY RESIDENCE COLUMBIA COUNTY, FLORIDA	DATE: 04/20/2014 11:00 AM DRAWN BY: [signature] SCALE: 1/4" = 1'-0" PROJECT NO.: DRAWDY-2014-01-01 SHEET: 1 OF 1

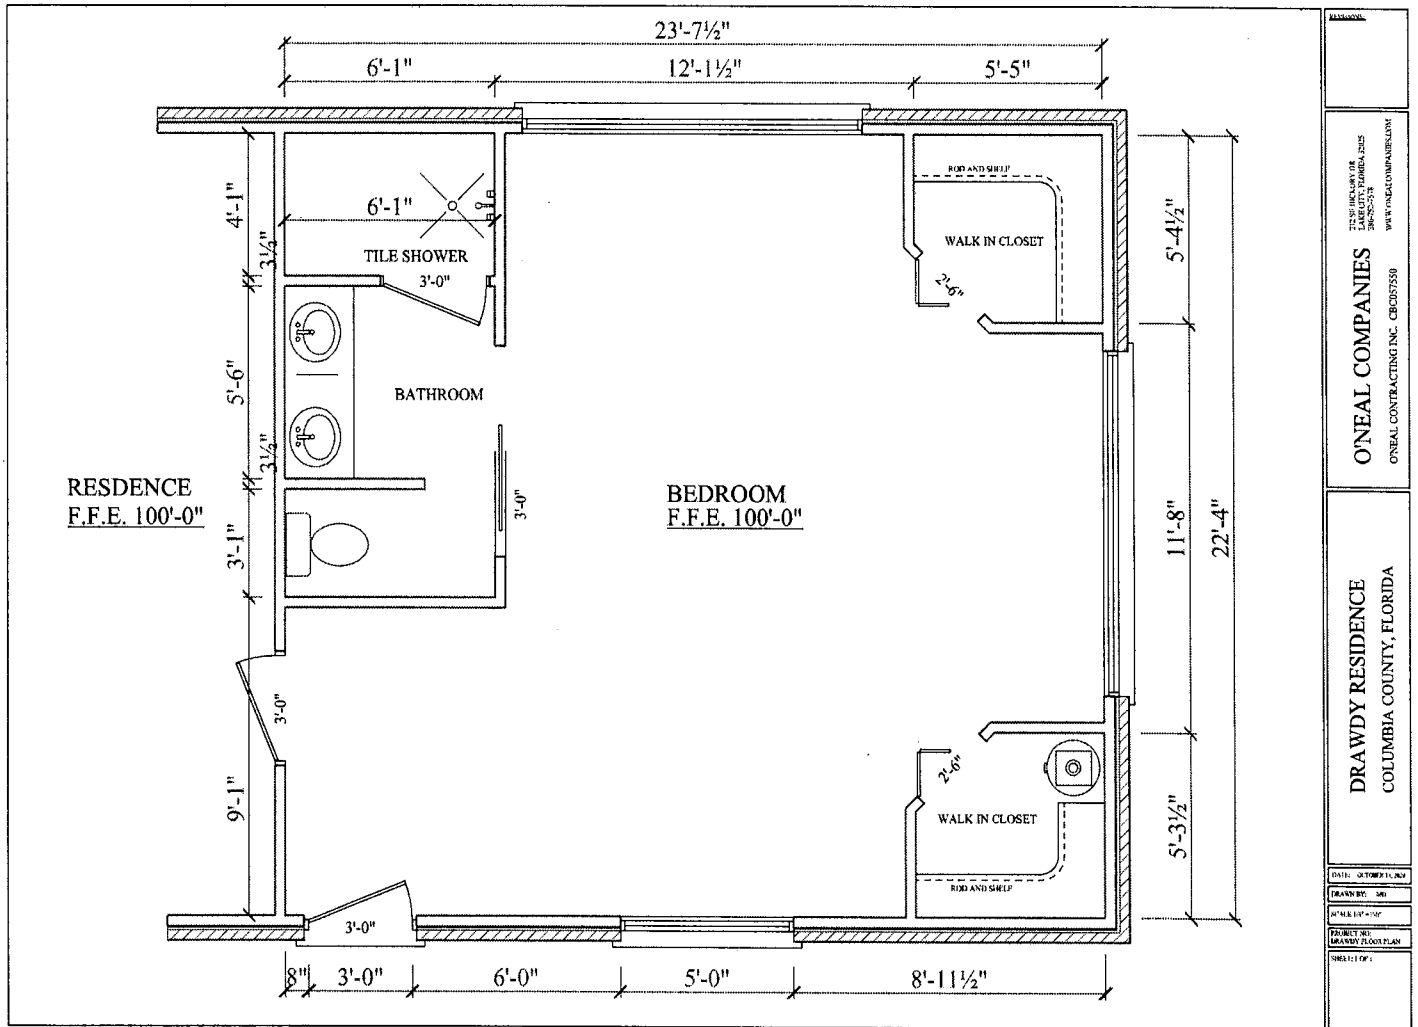

O'NEAL COMPANIES
1225 HICKORY TR
COLUMBIA COUNTY, FLORIDA 32601
TEL: 904/321-1111
WWW.O'NEALCOMPANIES.COM
O'NEAL CONTRACTING INC. CBO057539

DRAWDY RESIDENCE
COLUMBIA COUNTY, FLORIDA

DATE: OCTOBER 1, 2001
DRAWN BY: JMB
SCALE: 1/8" = 1'-0"
PROJECT NO: DRAWDY FLOOR PLAN
SHEET 1 OF 1