



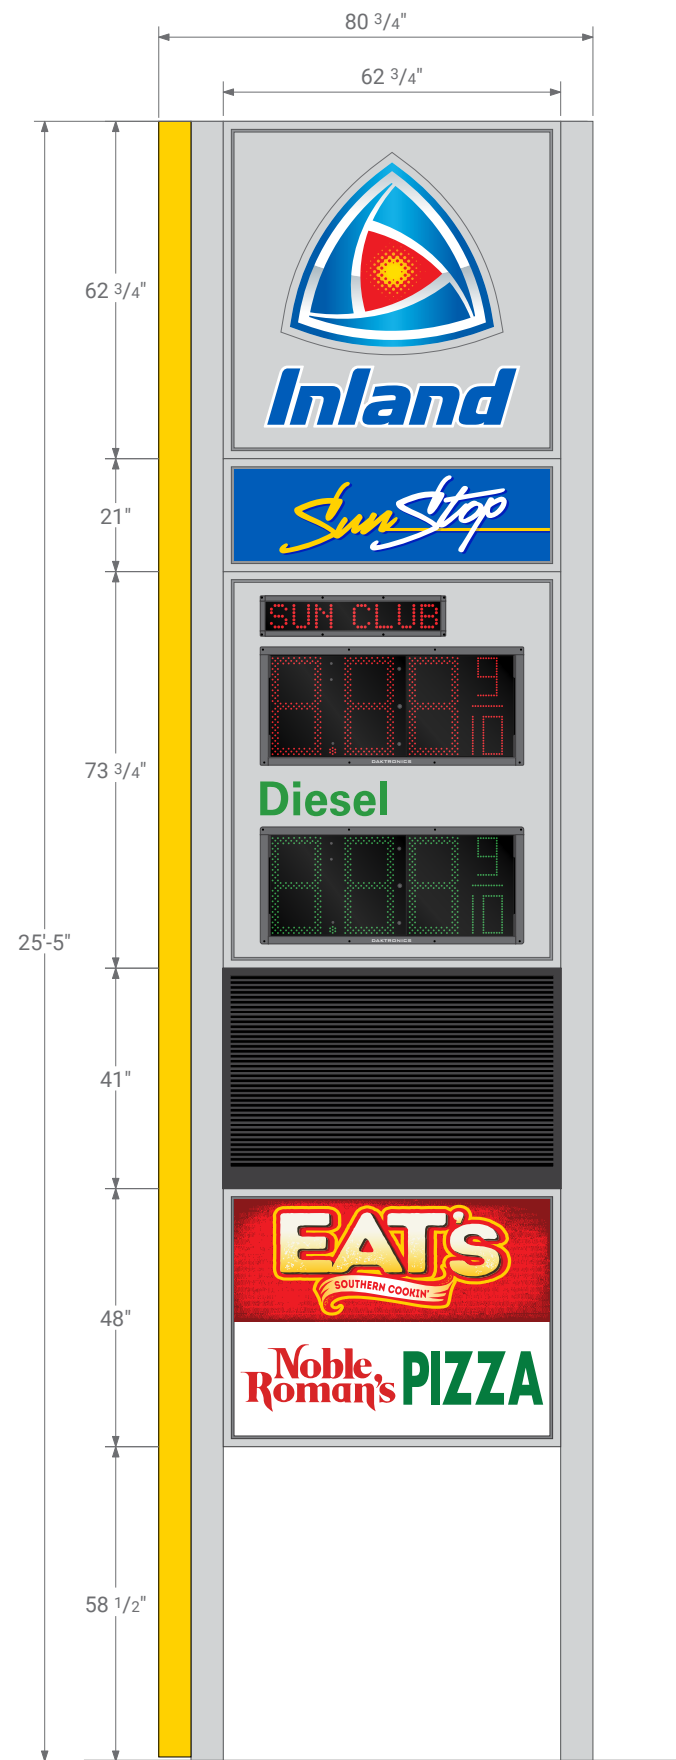

FRONT VIEW - 25'-5"

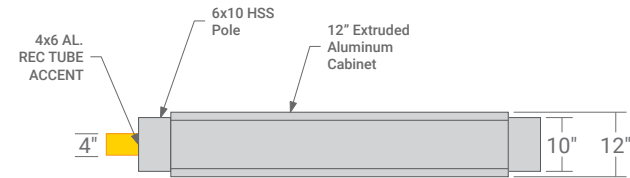

TOP VIEW



SITE MAP



SPECIFICATIONS:

- Remove & dispose of existing sign components.
- Fabricate & install new sign cabinets & components attached to existing 6x10 HSS steel poles.
- Thermoformed polycarbonate sign faces w/ translucent graphics.
- Remount existing EMC.
- LED illumination.
- Price changers:
Sun Club: CC1-1H2W-Di.
Regular: FL-3000-18-Di Red.
Diesel: FL-3000-18-Di Green.
- Repaint poles w/ Rustoleum Met. Aluminum (mix).




EXISTING SIGN

SW Birley Ave

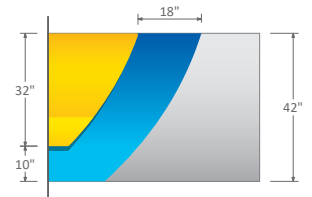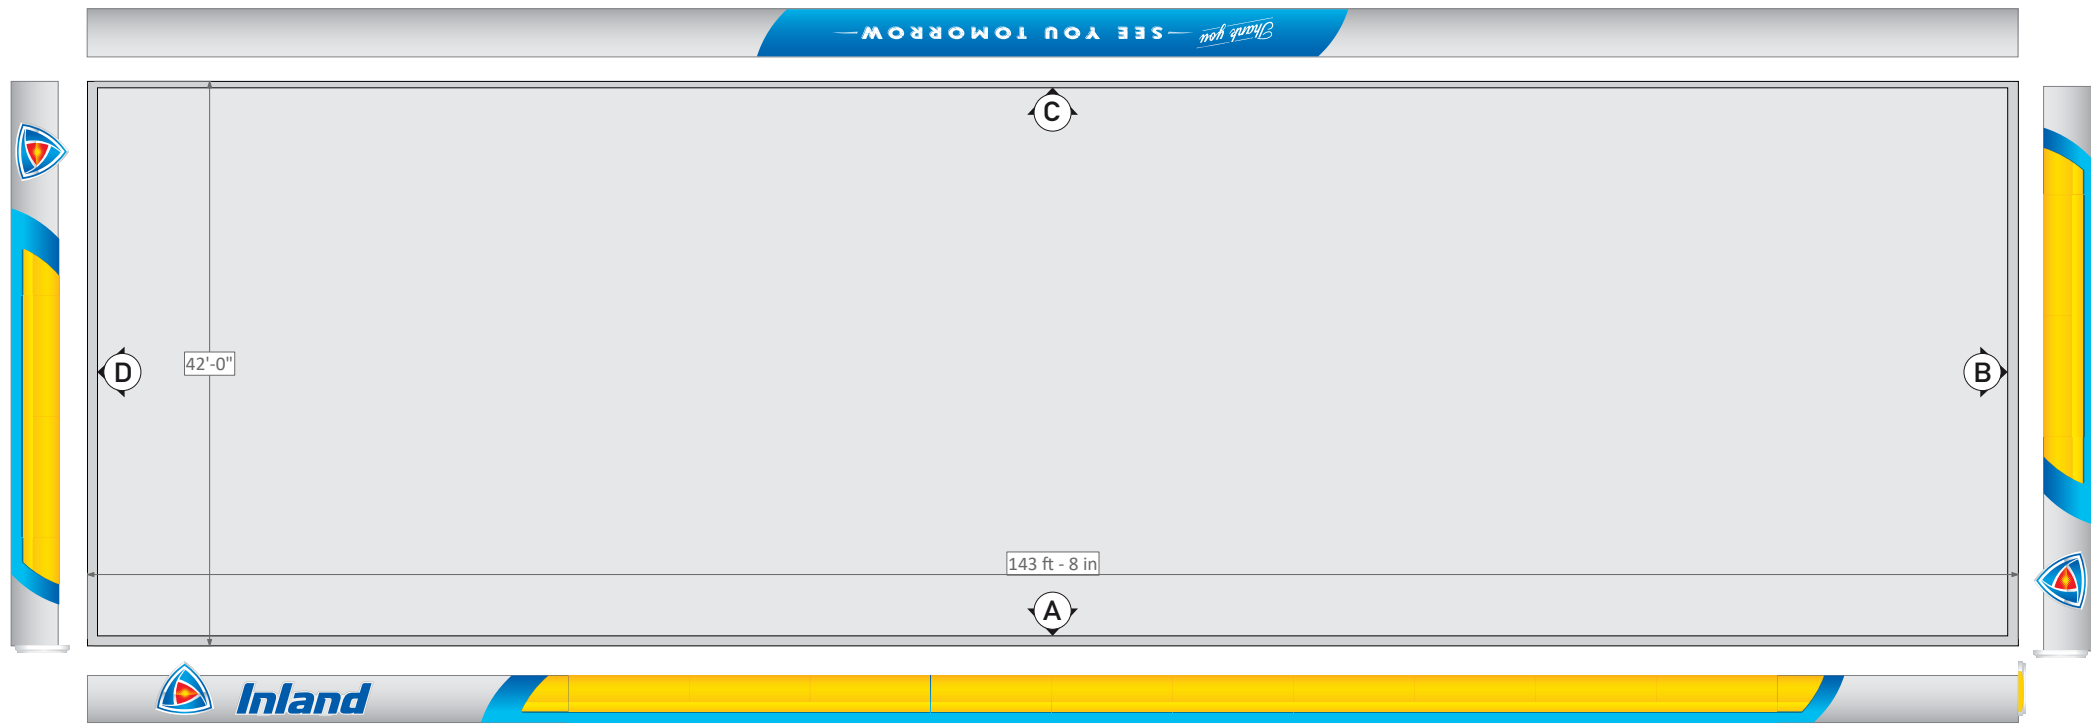

42" CANOPY SHORT END SECTION

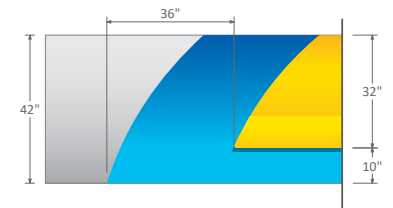

42" CANOPY LONG END SECTION



42" CANOPY ICON SECTION



42" CANOPY LOGO SECTION

Pinemount Rd



A ELEVATION

108" Sections




D ELEVATION

108" Sections



B ELEVATION

108" Sections

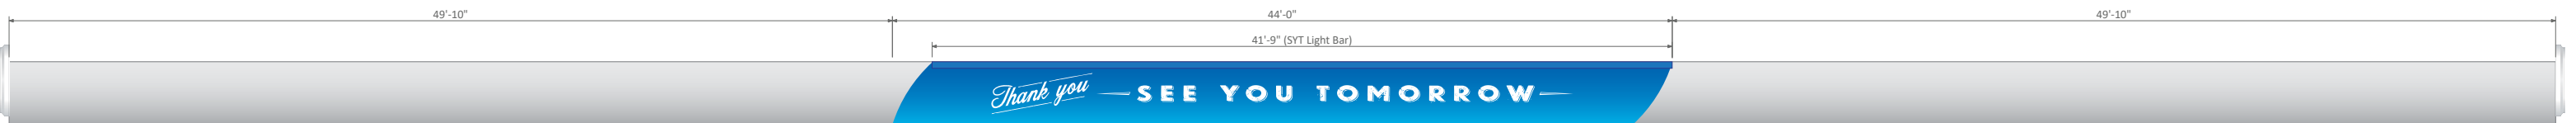

C ELEVATION



251 FORTUNE BLVD
MIDWAY, FL. 32343
PH: 850.224.7446
FX: 850.224.8936
ApogeeSigns.com

STATE CERTIFIED
SIGN CONTRACTOR
LIC# ES12000314

DRAWN BY:

ERIC LARSON

EMAIL: Eric.Larson@ApogeeSigns.com
DIRECT LINE: 850.999.6042



INLAND #329
2366 SW Pinemount Rd.
Lake City, FL. 32024

JOB NUMBER:	SHEET: SITE PLAN
000000	A.2
DATE:	
03/15/2021	SHEET 1 of 2