



Client Name	Client Email	Client Phone	Signature	Client Name	Client Email	Client Phone	Signature		
<p>Copyright Statement</p> <p>This plan always remains the copyright of designer & shall not be used other than for the project work intended without written authority. No part may be produced by any other exclusive right be exercised without permission legal enforcement will be taken on copyright infringement.</p> <p>Disclaimer</p> <p>This is not an official document, and may not comply with current laws or industry standards. You should make your own enquiries and seek independent advice from relevant industry professionals before acting or relying on the contents of this document.</p> <p>ALL DIMENSIONS ARE IN FEET. DO NOT SCALE FROM PLANS.</p>				Generated by Victoria Baughn victoria@paragon-pools.net		Sheet Name Site Plan	Sheet no. 1	Lic no.	Job no.
				Property Details 586 NW High Point Dr, Lake City, FL 32055, USA APN: 20351602202110		Design Olympia 14			Scale 1" = 80'@A3
						1 st version date: 06/17/2023		Current version date: 06/16/2023	Version # 1


Site Calculations



Disrupted by Canibuild.



Client Name	Client Email	Client Phone	Signature	Client Name	Client Email	Client Phone	Signature		
<div>Copyright Statement</div> <p>This plan always remains the copyright of designer & shall not be used other than for the project work intended without written authority. No part may be produced by any other exclusive right be exercised without permission legal enforcement will be taken on copyright infringement.</p> <div>Disclaimer</div> <p>This is not an official document, and may not comply with current laws or industry standards. You should make your own enquiries and seek independent advice from relevant industry professionals before acting or relying on the contents of this document.</p> <p>ALL DIMENSIONS ARE IN FEET. DO NOT SCALE FROM PLANS.</p>				Generated by Victoria Baughn victoria@paragon-pools.net		Sheet Name Site Plan	Sheet no. 2	Lic no.	Job no.
				Property Details 586 NW High Point Dr, Lake Cty, FL 32055, USA APN: 203S1602202110		Design Olympia 14			Scale 1" = 1/16' @A3
						1 st version date: 06/17/2023		Current version date: 06/16/2023	Version # 1

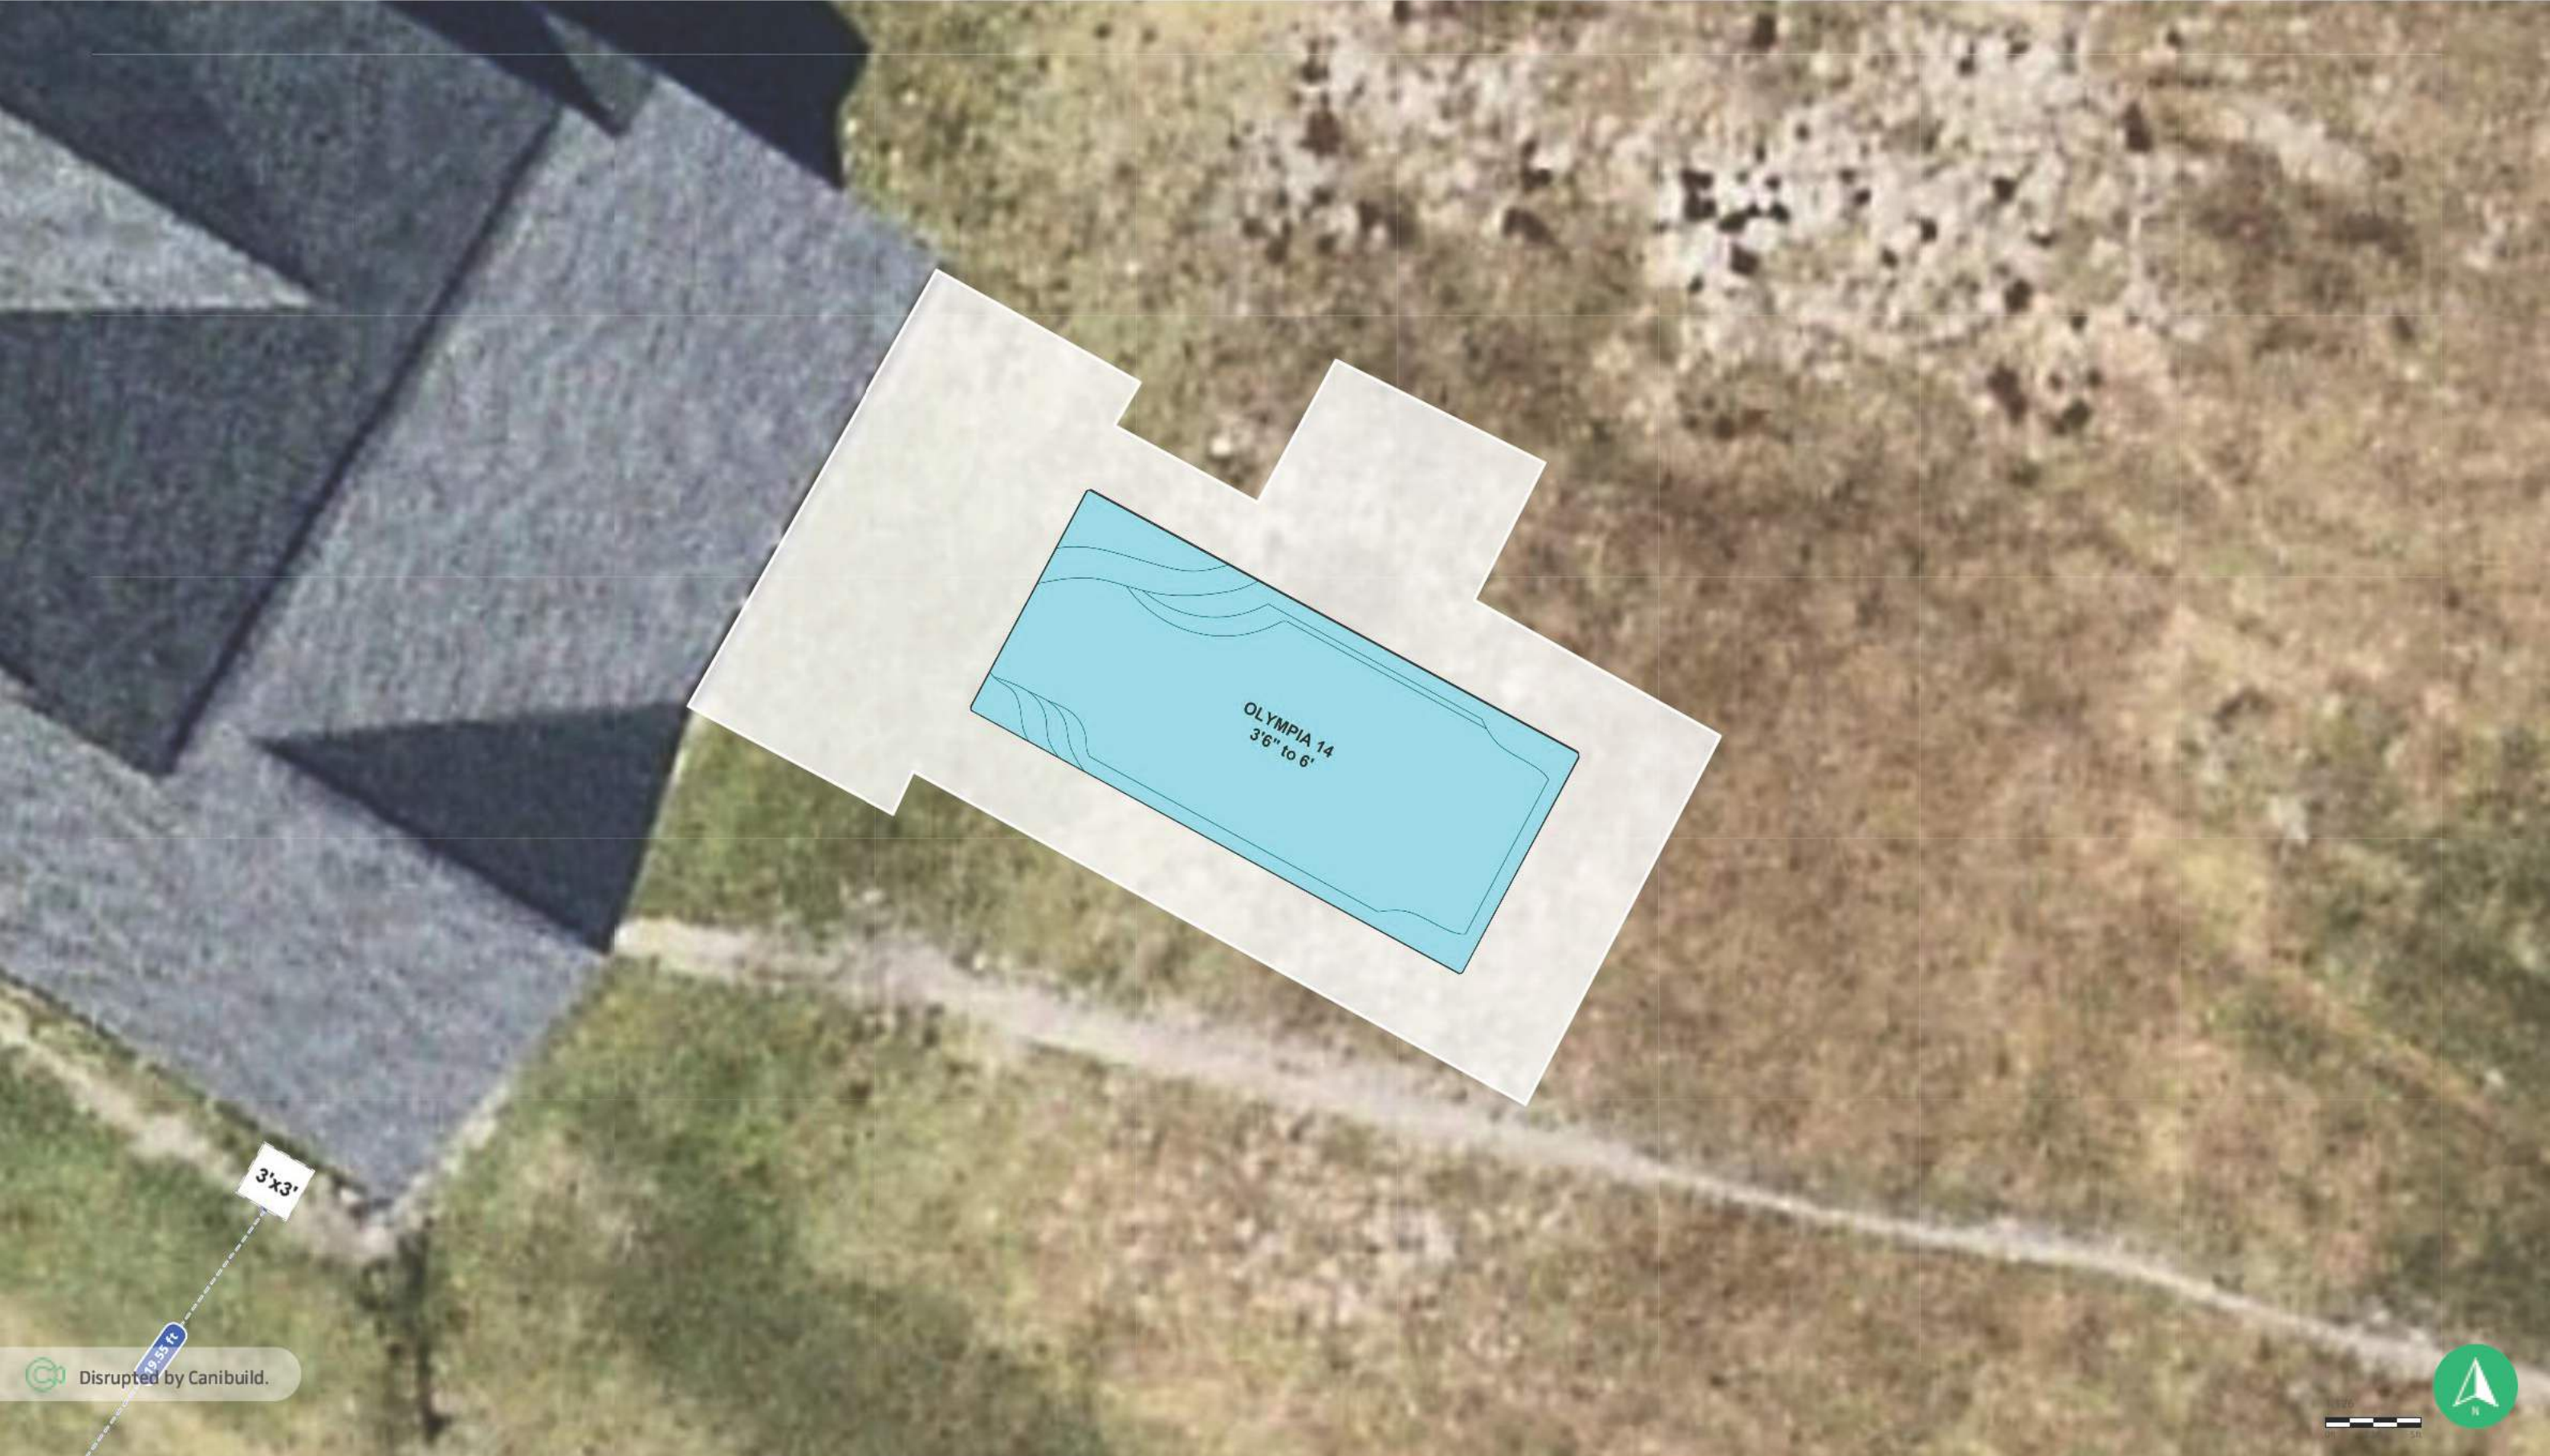

Disrupted by Canibuild.



Client Name		Client Email	Client Phone	Signature	Client Name		Client Email	Client Phone	Signature	
<p>Copyright Statement</p> <p>This plan always remains the copyright of designer & shall not be used other than for the project work intended without written authority. No part may be produced by any other exclusive right be exercised without permission legal enforcement will be taken on copyright infringement.</p> <p>Disclaimer</p> <p>This is not an official document, and may not comply with current laws or industry standards. You should make your own enquiries and seek independent advice from relevant industry professionals before acting or relying on the contents of this document.</p> <p>ALL DIMENSIONS ARE IN FEET. DO NOT SCALE FROM PLANS.</p>					Generated by Victoria Baughn victoria@paragon-pools.net		Sheet Name Site Plan	Sheet no. 3	Lic no.	Job no.
					Property Details 586 NW High Point Dr, Lake City, FL 32055, USA APN: 203S1602202110		Design Olympia 14		Scale 1" = 8'@A3	
							1 st version date: 06/17/2023		Current version date: 06/16/2023	Version # 1