




LEFT ELEVATION
SCALE: 1/4" = 1'-0"



RIGHT ELEVATION
SCALE: 1/4" = 1'-0"

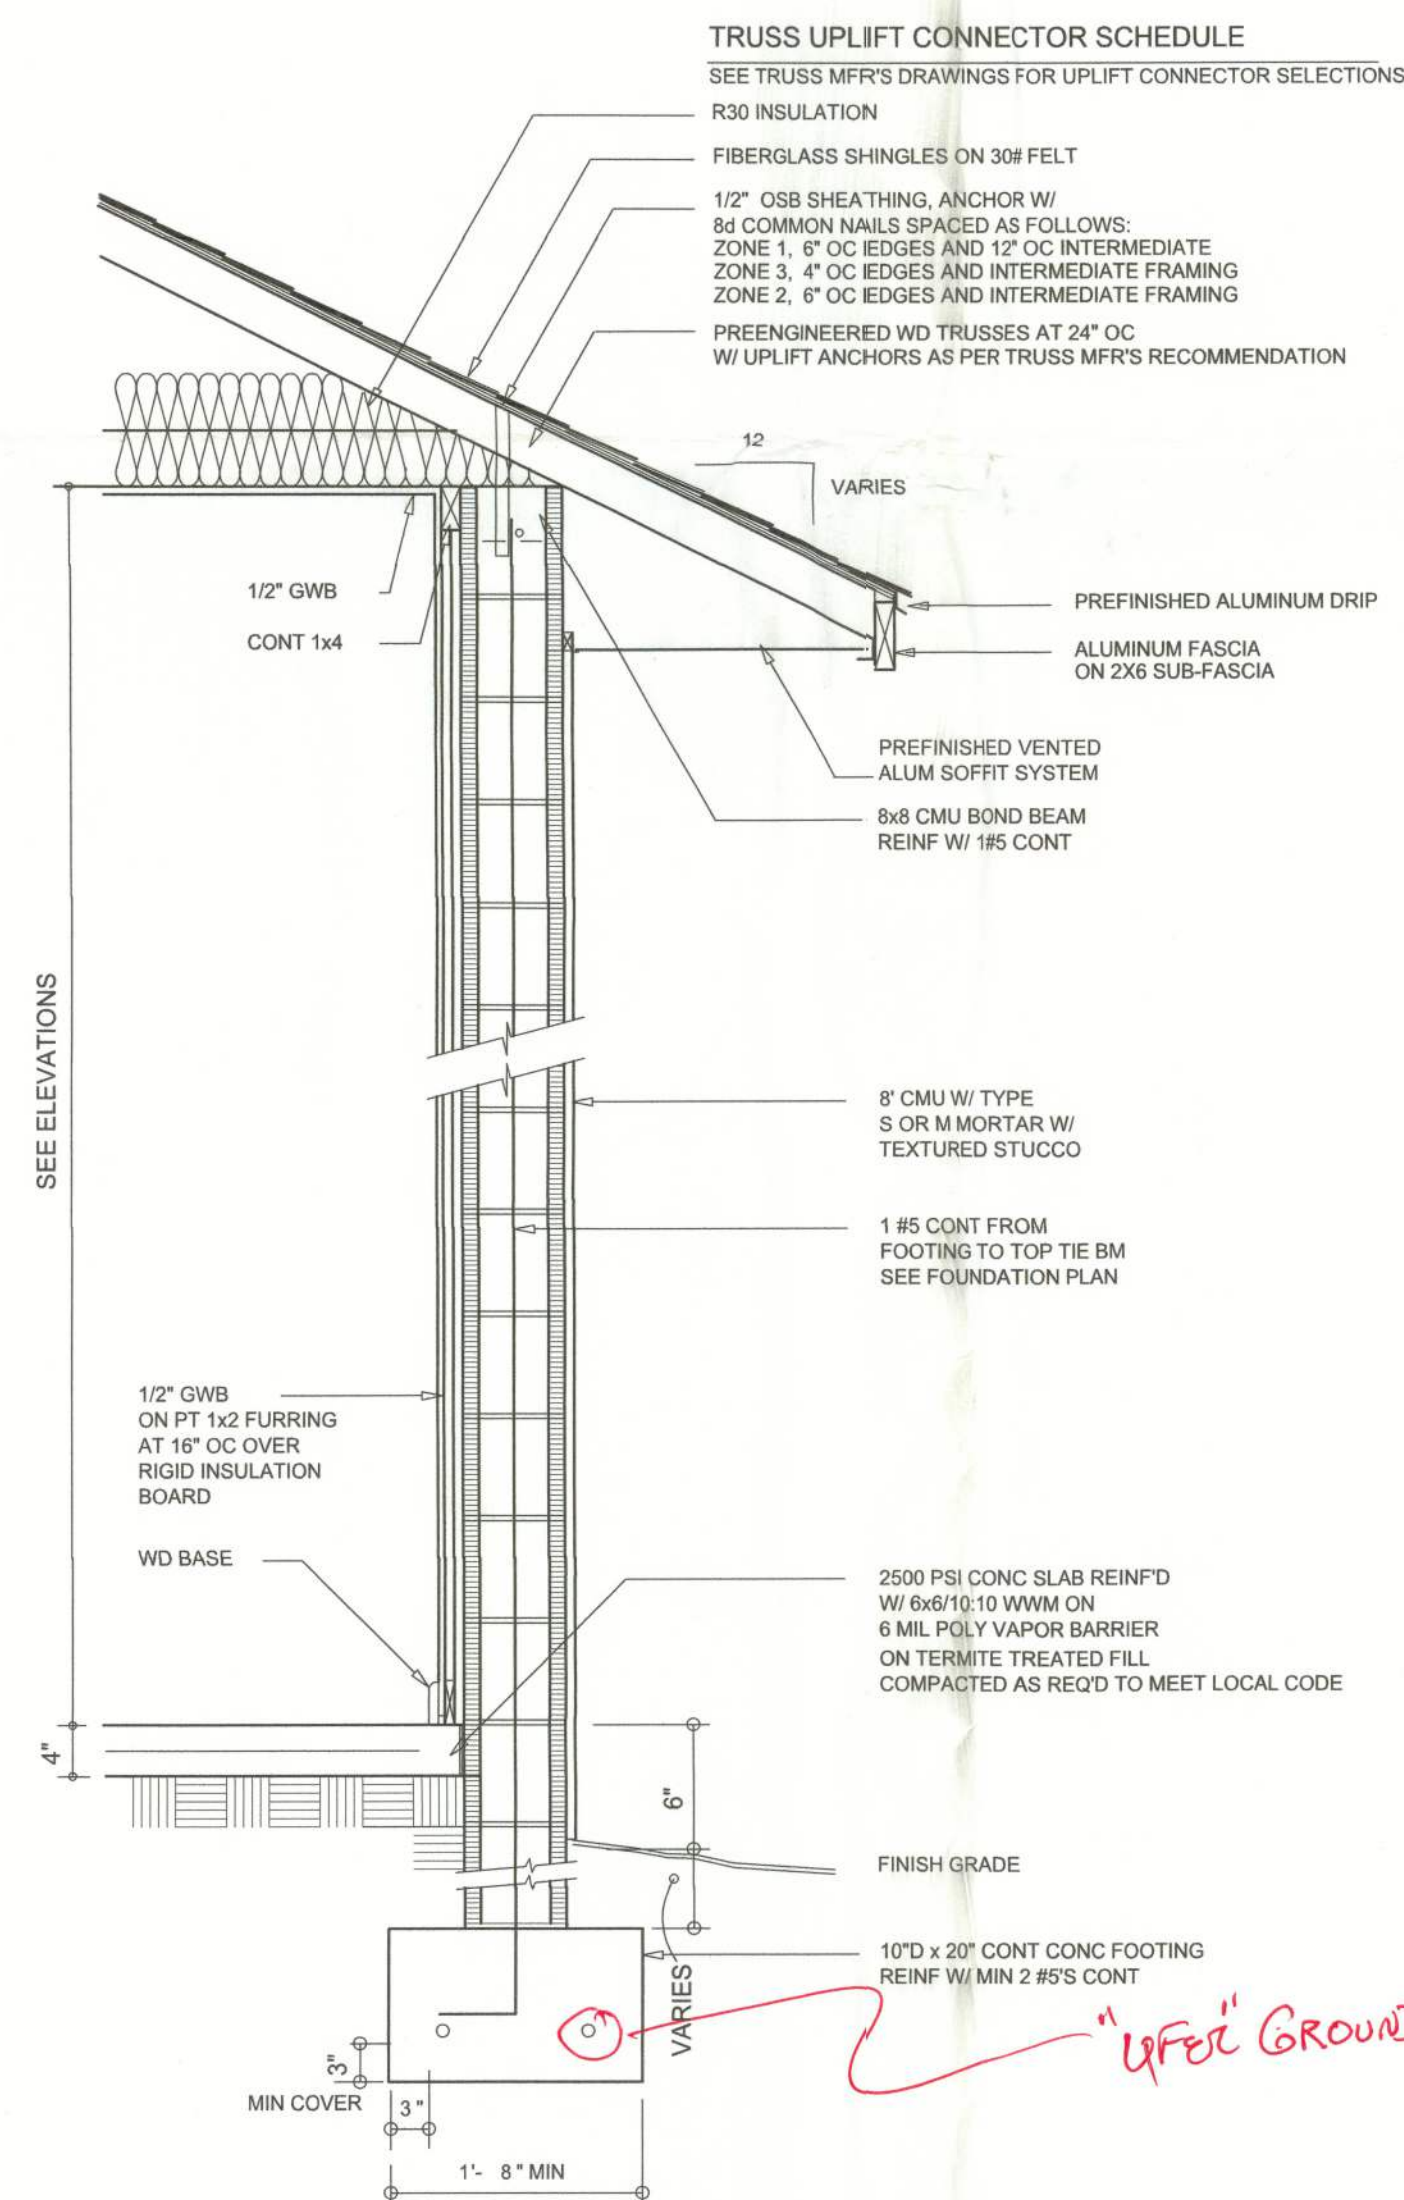

WALL SECTION
3/4" = 1'-0"



REAR ELEVATION
SCALE: 1/4" = 1'-0"



FRONT ELEVATION
SCALE: 1/4" = 1'-0"

NOTE: ALL DRAWINGS NOT TO BE SCALED, WRITTEN DIMENSIONS TAKE PRECEDENCE OVER SCALED DIMENSIONS



Office Copy

Wm C. M.

28363

REVISIONS
January 29, 2010




EXTERIOR ELEVATIONS
SCALE: 1/4" = 1'-0"

TYPICAL WALL SECTION
SCALE: 1" = 1'-0"

A CUSTOM HOME FOR:
DON BARTH
PROJECT ADDRESS: Parcel: 10-6S-16-03814-102, COLUMBIA COUNTY, FL 32024
SPARKS CONSTRUCTION
LAKE CITY, FLORIDA

©WILLIAM MYERS
DESIGN INC.
P.O. BOX 1613
LAKE CITY, FL 32056
(386) 758-8406
williammyers.net

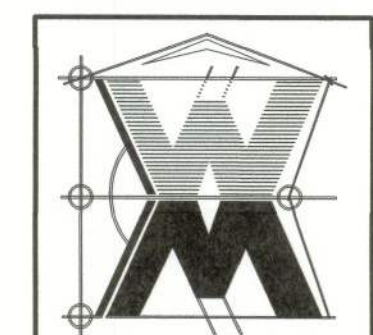

JOB NUMBER
100102

SHEET NUMBER
A.1
OF 3 SHEETS